

1 FIRST FLOOR PLAN
1/4" = 1'-0"



ARCHITECTS / ENGINEERS

37 Franklin Street, Suite 100
Buffalo, New York 14202

P 716 883 4400
F 716 883 4268

TrautmanAssociates.com

Consultants:

Signature & Seal:



8/31/2026
TRAUTMAN ASSOCIATES

WARNING: ALTERATIONS TO THIS
DOCUMENT NOT CONFORMING TO
SECTION 7209.2 OR 69.5(6) STATE
EDUCATION LAW, ARE PROHIBITED
NOT PUBLISHED. ALL RIGHTS RESERVED.

Client: NANAKSAR TATH
ISHER DARBAR

Project: GURDWARA
NANAKSAR THATH
ISHER DARBAR


Project Address: 2345 NORTH FRENCH ROAD
EAST AMHERST, NY 14051

Drawing History: # Date Description


Project Status: SITE PLAN REVIEW

Date: 09/22/2025
Project Number: 25033
Sheet Title: FIRST FLOOR PLAN

Sheet Number: **A101**

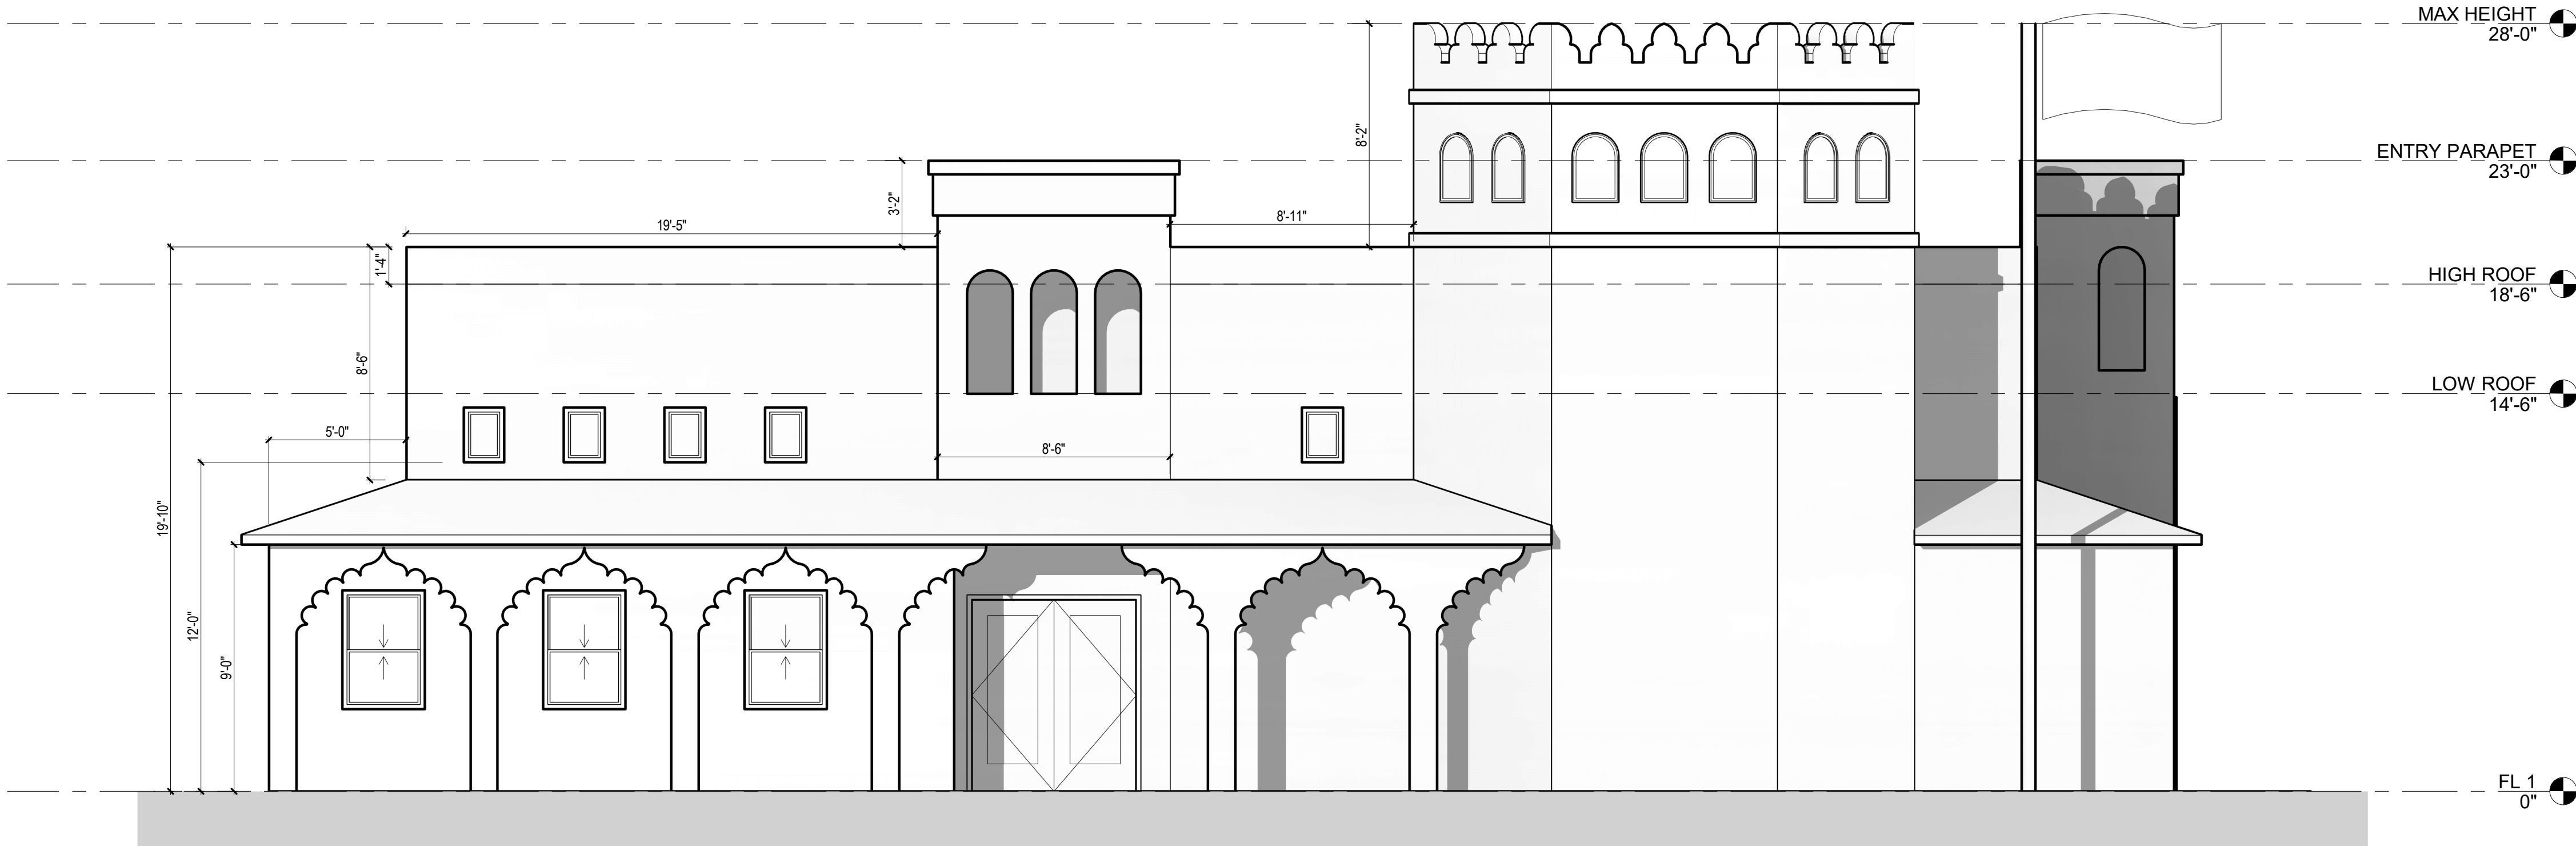

1 NORTH ELEVATION
1/4" = 1'-0"

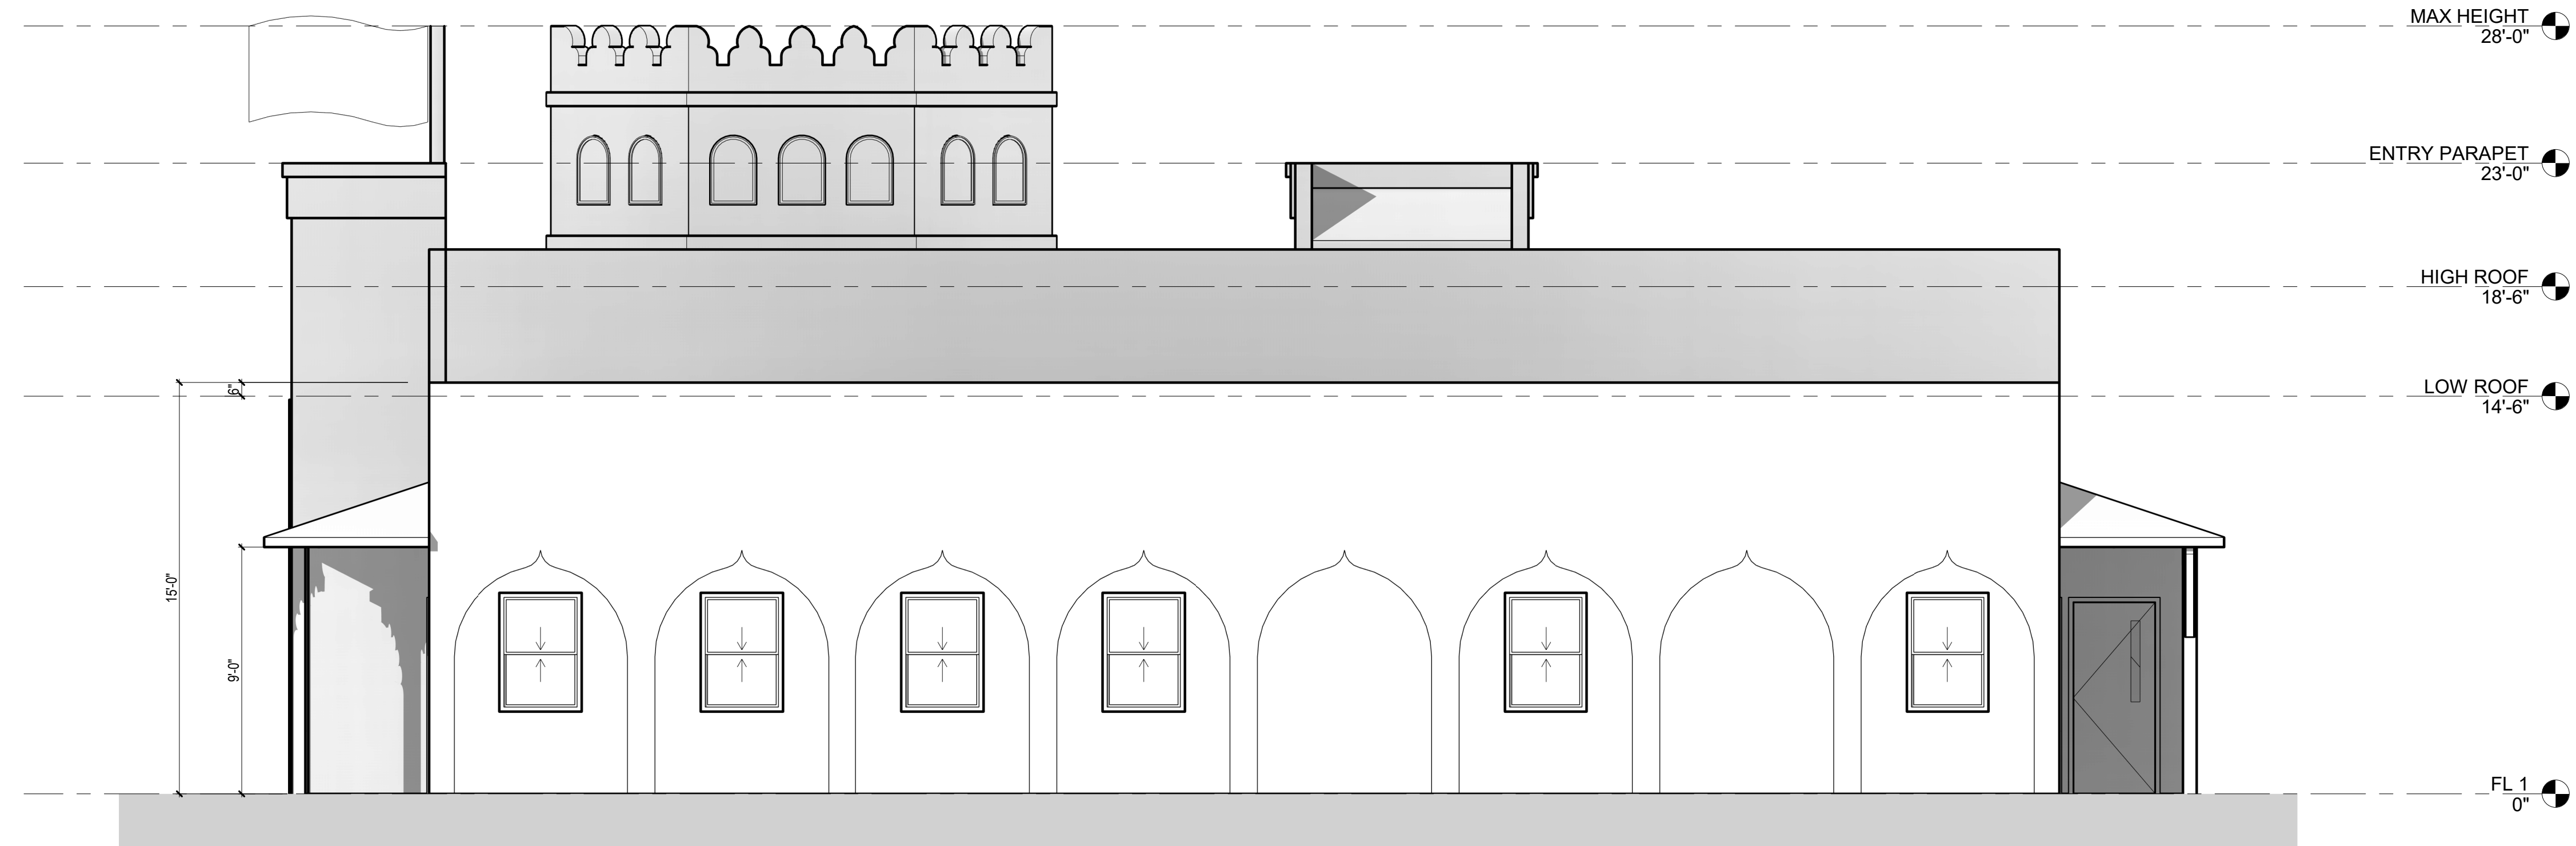

2 SOUTH ELEVATION
1/4" = 1'-0"



ARCHITECTS / ENGINEERS

37 Franklin Street, Suite 100
Buffalo, New York 14202

P 716 883 4400
F 716 883 4268

TrautmanAssociates.com

Consultants:

Signature & Seal:



8/31/2026
TRAUTMAN ASSOCIATES

WARNING: ALTERATIONS TO THIS
DOCUMENT NOT CONFORMING TO
SECTION 7209.2 OR 69.5(6) STATE
EDUCATION LAW, ARE PROHIBITED.
NOT PUBLISHED. ALL RIGHTS RESERVED.

Client: NANAKSAR TATH
ISHER DARBAR

Project: GURDWARA
NANAKSAR THATH
ISHER DARBAR


Project Address: 2345 NORTH FRENCH ROAD
EAST AMHERST, NY 14051

Drawing History: # Date Description


Project Status: SITE PLAN REVIEW

Date: 09/22/2025
Project Number: 25033
Sheet Title: NORTH & SOUTH
ELEVATIONS

Sheet Number: A201

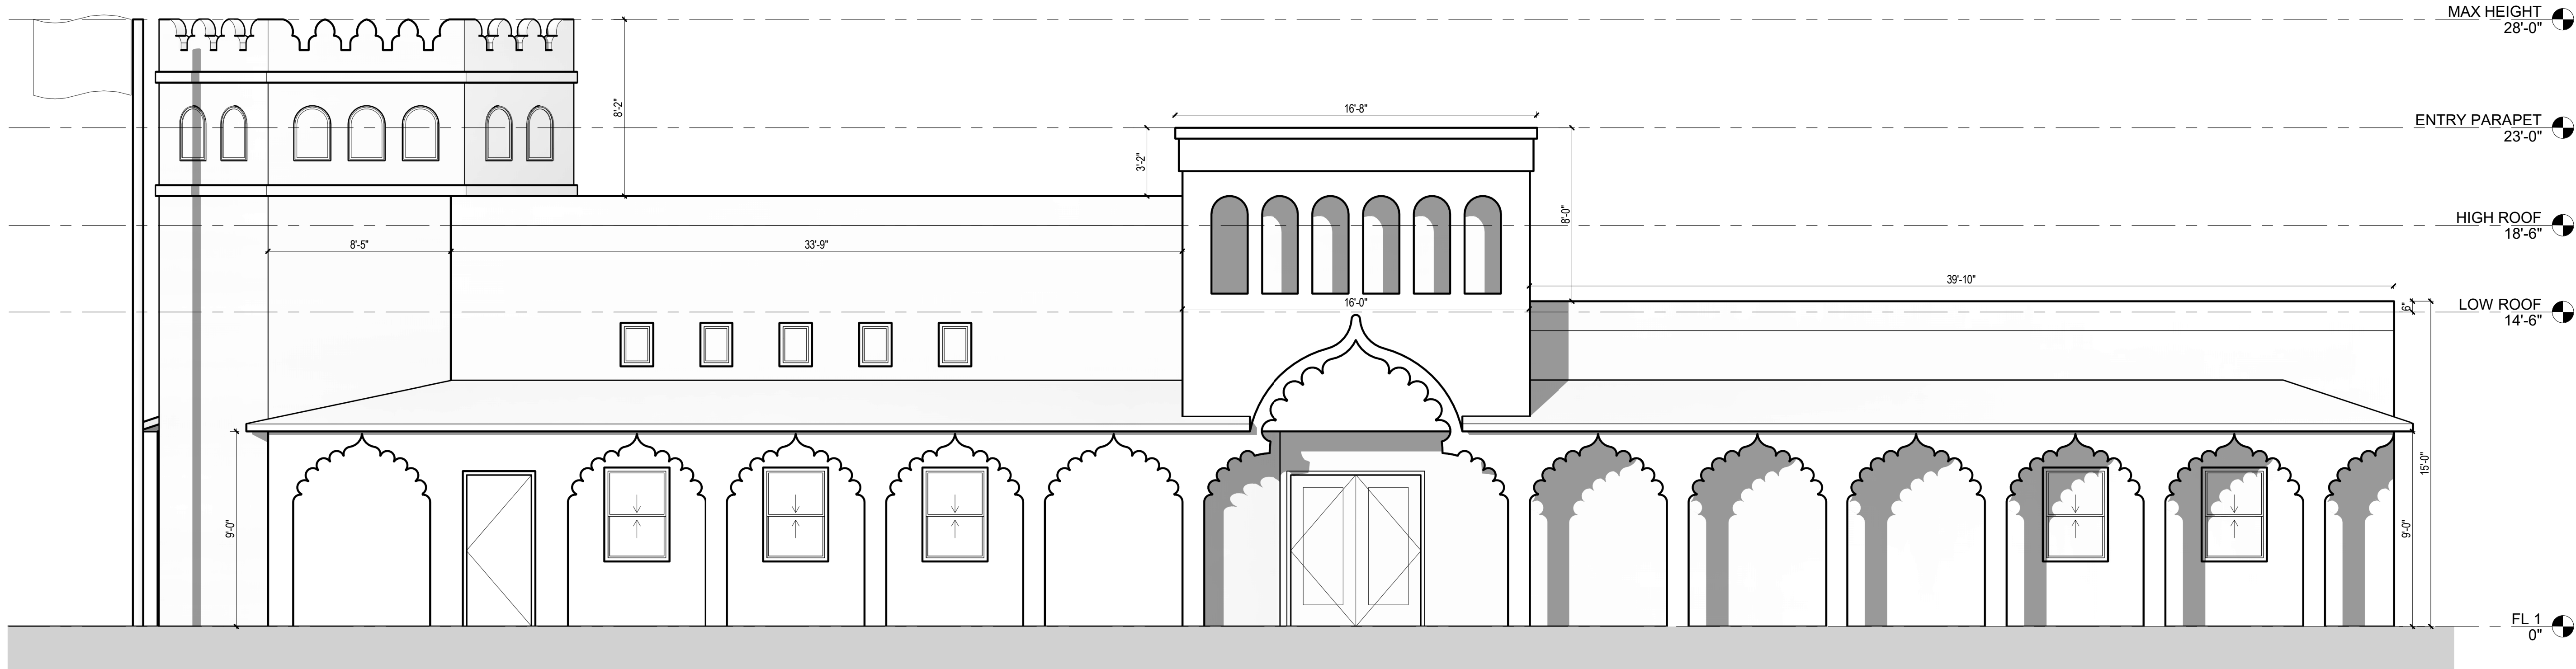

1 WEST ELEVATION
1/4" = 1'-0"

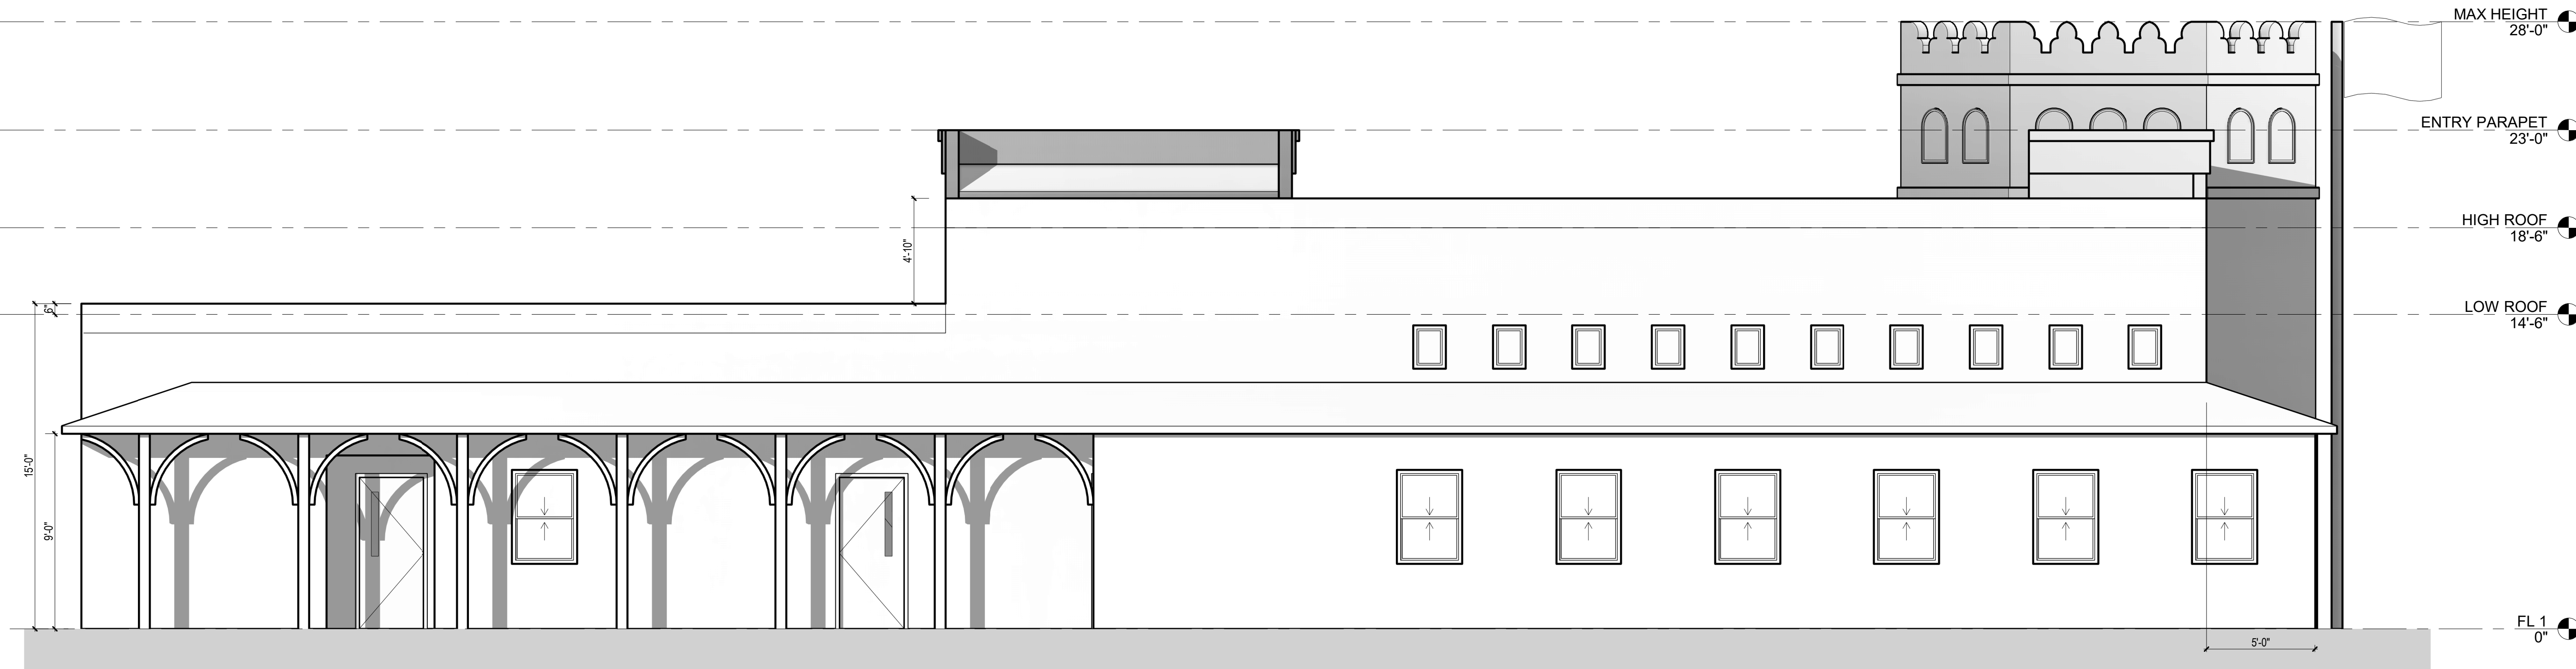

2 EAST ELEVATION
1/4" = 1'-0"



ARCHITECTS / ENGINEERS

37 Franklin Street, Suite 100
Buffalo, New York 14202

P 716 883 4400
F 716 883 4268

TrautmanAssociates.com

Consultants:

Signature & Seal:



8/31/2026
TRAUTMAN ASSOCIATES

WARNING: ALTERATIONS TO THIS
DOCUMENT NOT CONFORMING TO
SECTION 7209.2 OR 69.5(6) STATE
EDUCATION LAW, ARE PROHIBITED.
NOT PUBLISHED. ALL RIGHTS RESERVED.

Client: NANAKSAR TATH
ISHER DARBAR

Project: GURDWARA
NANAKSAR THATH
ISHER DARBAR


Project Address: 2345 NORTH FRENCH ROAD
EAST AMHERST, NY 14051

Drawing History: # Date Description


Project Status: SITE PLAN REVIEW

Date: 09/22/2025
Project Number: 25033
Sheet Title: EAST & WEST
ELEVATIONS

Sheet Number: A202

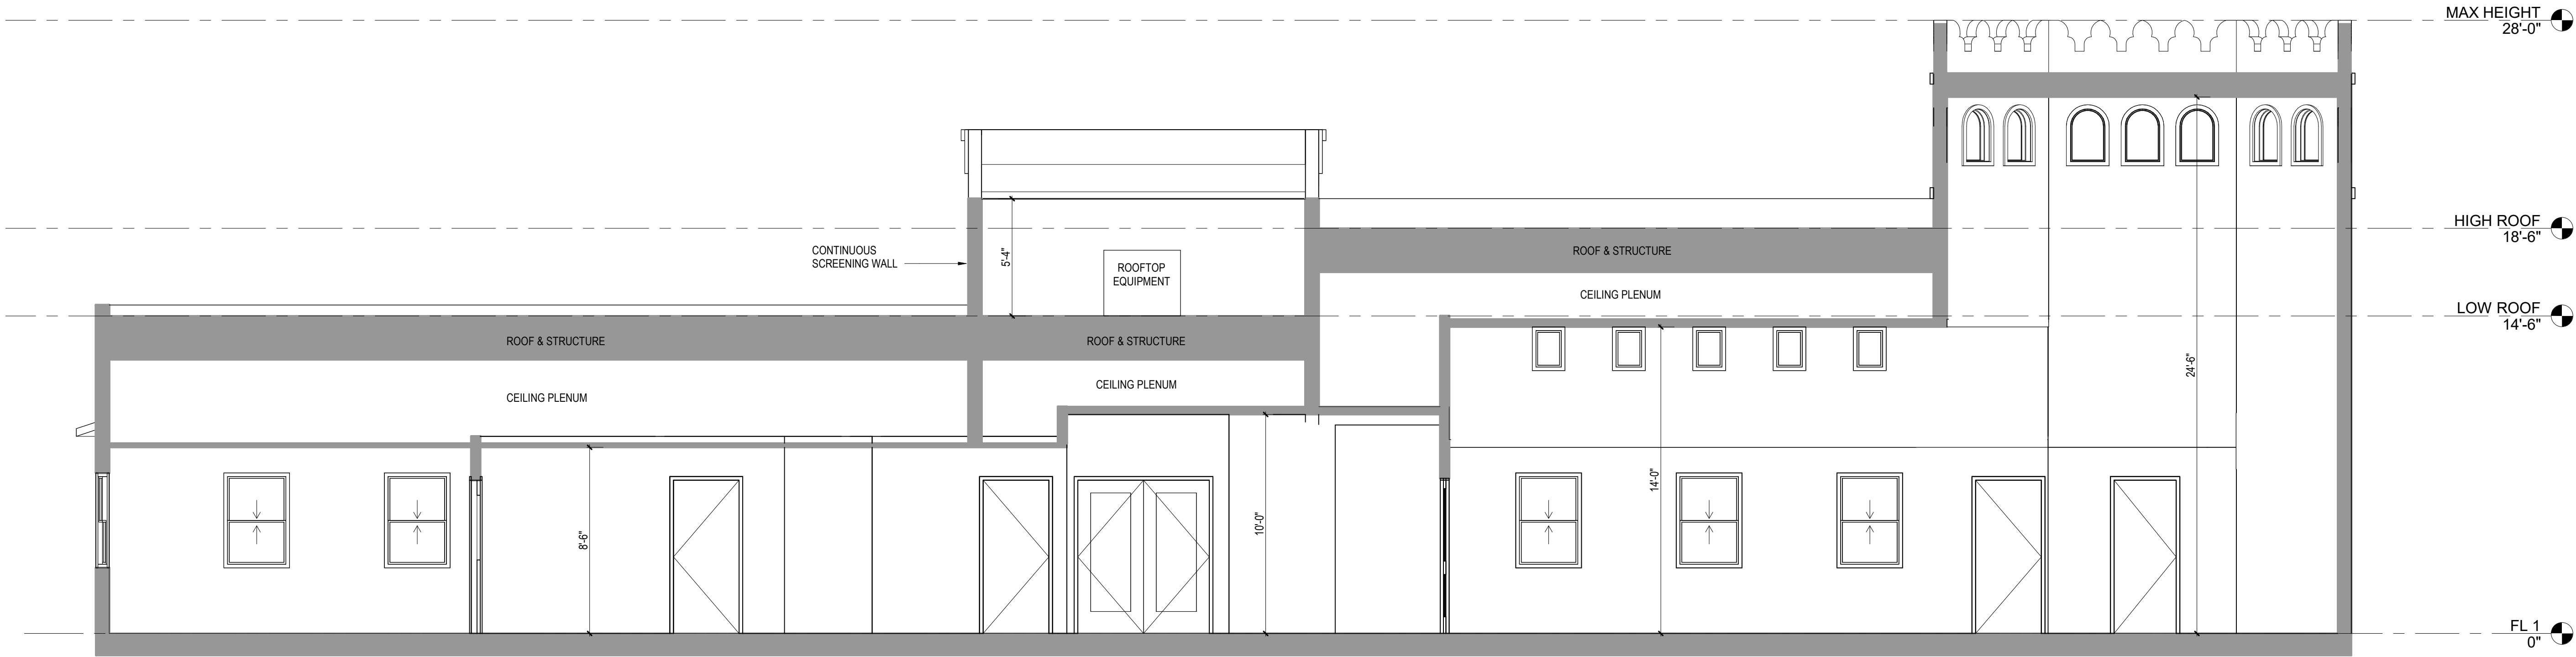

1 NORTH-SOUTH SECTION THROUGH TOWER FACING WEST
1/4" = 1'-0"

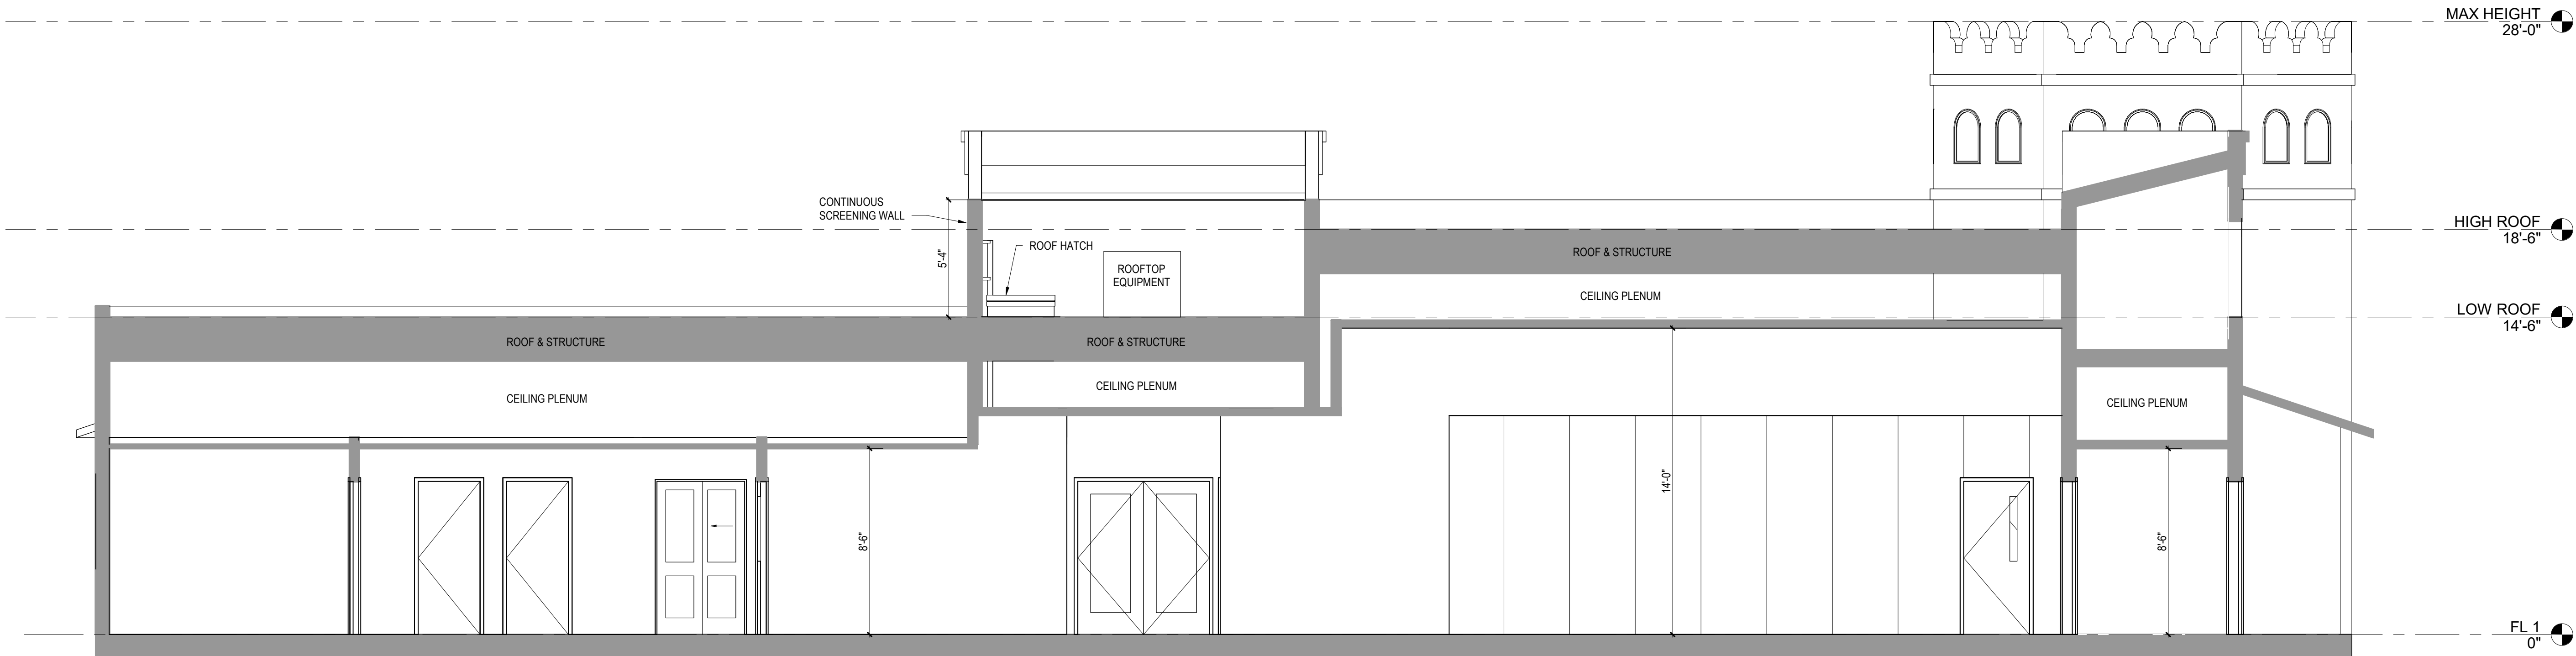

2 NORTH-SOUTH SECTION THROUGH FRONT ENTRY FACING WEST
1/4" = 1'-0"



ARCHITECTS / ENGINEERS

37 Franklin Street, Suite 100
Buffalo, New York 14202

P 716 883 4400
F 716 883 4268

TrautmanAssociates.com

Consultants:

Signature & Seal:



WARNING: ALTERATIONS TO THIS DOCUMENT NOT CONFORMING TO SECTION 7209.2 OR 69.5(6) STATE EDUCATION LAW, ARE PROHIBITED. NOT PUBLISHED. ALL RIGHTS RESERVED.

Client: NANAKSAR TATH
ISHER DARBAR

Project: GURDWARA
NANAKSAR THATH
ISHER DARBAR

Project Address: 2345 NORTH FRENCH ROAD
EAST AMHERST, NY 14051

Drawing History: # Date Description

Project Status: SITE PLAN REVIEW

Date: 09/22/2025
Project Number: 25033
Sheet Title: BUILDING
SECTIONS

Sheet Number: A301