

The logo for Trautman Associates. It consists of a black square containing a white 'X' mark on the left, and to its right, the company name 'TRAUTMAN ASSOCIATES' in a large, bold, black sans-serif font.

ARCHITECTS / ENGINEERS

57 Franklin Street, Suite 100
Buffalo, New York 14202

716 883 4400
716 883 4268

tautmanassociates.com

Signature & Seal:



8/21/2026
Laura S

8/31/2026
TRAUTMAN ASSOCIATES

WARNING: ALTERATIONS TO THIS DOCUMENT NOT CONFORMING TO SECTION 7209.2 OR 69.5(B) STATE EDUCATION LAW ARE PROHIBITED.

NANAKSAR TATH SHER DARBAR

GURDWARA NANAKSAR THATH SHER DARBAR

Project Address: 2345 NORTH FRENCH ROAD
EAST AMHERST, NY 14051

Drawing History: # Date Description

Project Status: SITE PLAN REVIEW

Date: 09/22/2025


Project Number: 25033

Sheet Title: FIRST FLOOR PLAN

PRIMERAS CONFERENCIAS


Sheet Number:

A101

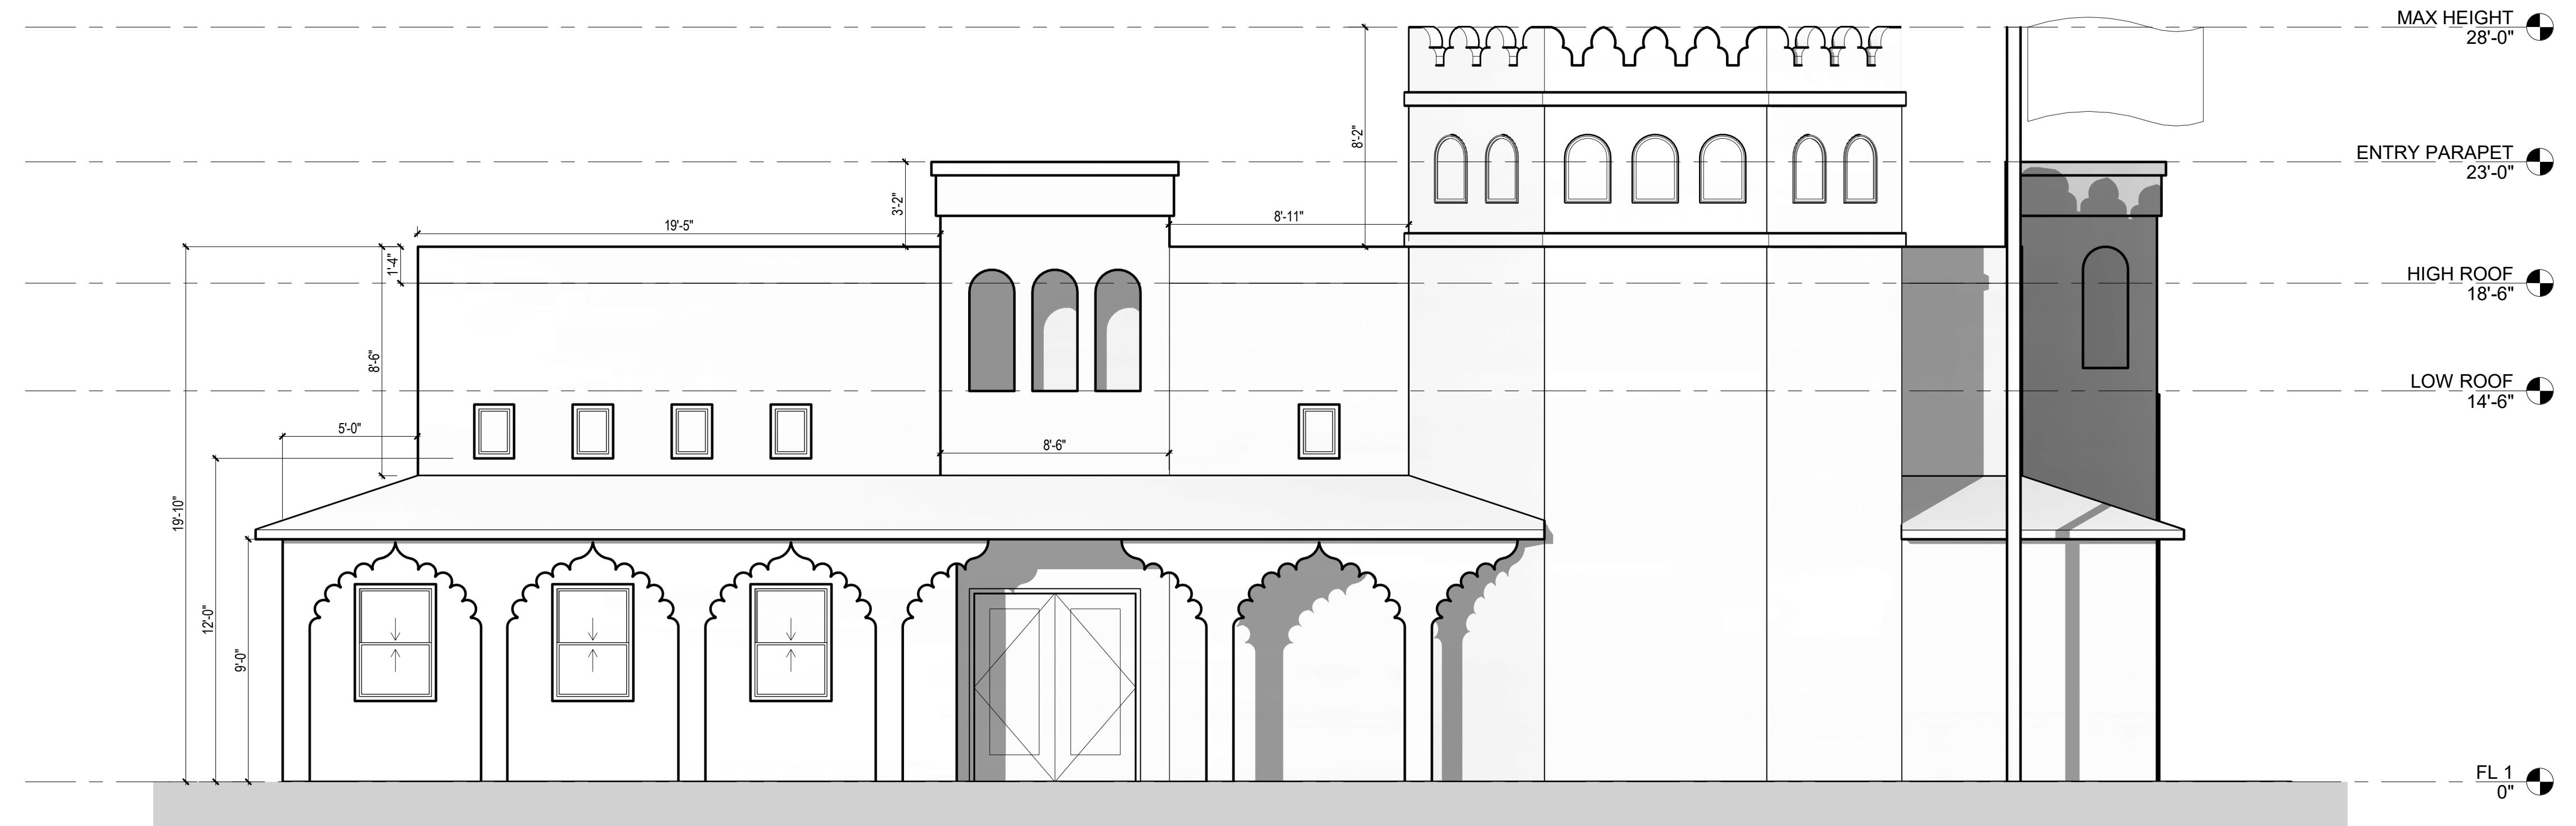

1 NORTH ELEVATION

1/4" = 1'-0"

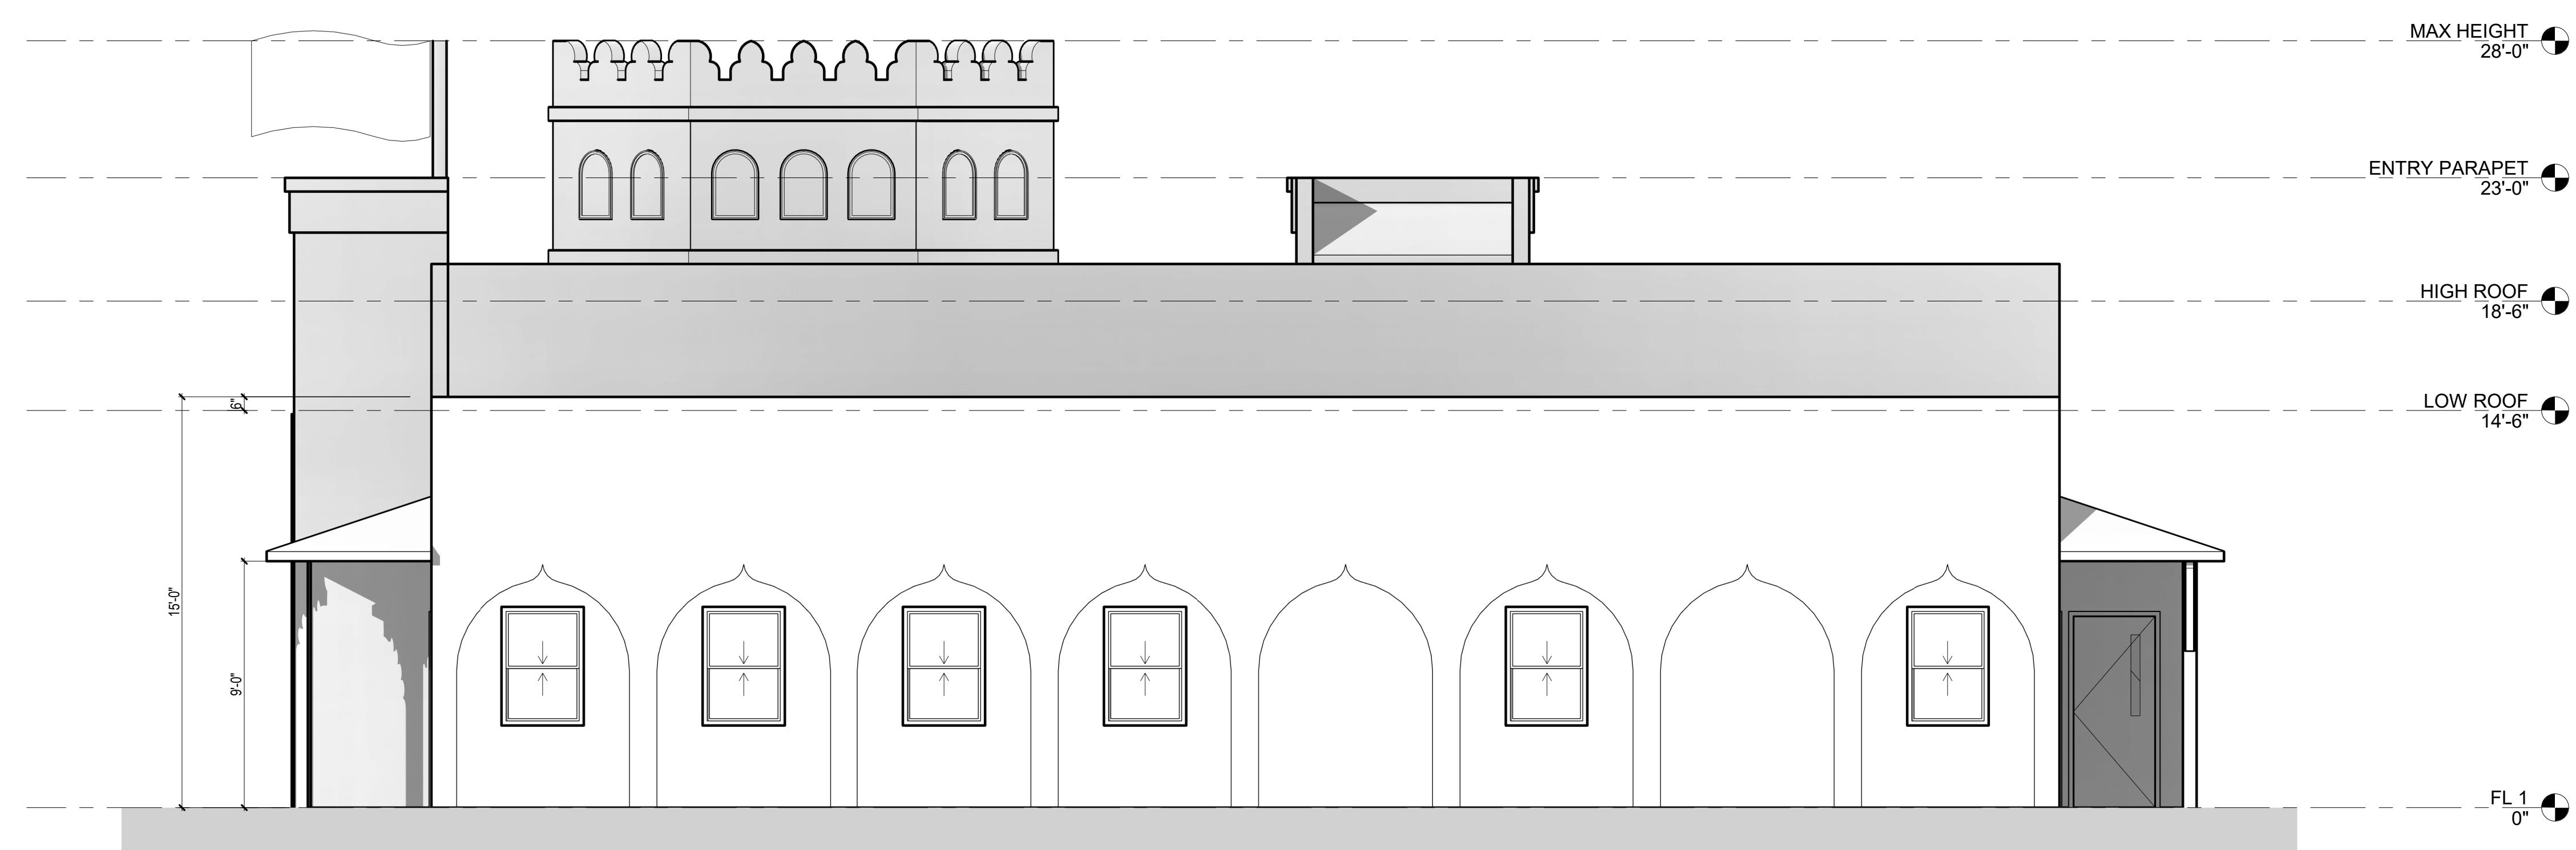

2 SOUTH ELEVATION

1/4" = 1'-0"

ARCHITECTS / ENGINEERS

7 Franklin Street, Suite 100
Buffalo, New York 14202

716 883 4400
716 883 4268

www.duthanassociates.com



OF NEW
Laura S
8/21/2026

8/31/2026
TRAUTMAN ASSOCIATES

WARNING: ALTERATIONS TO THIS DOCUMENT NOT CONFORMING TO SECTION 7209.2 OR 69.5(B) STATE EDUCATION LAW, ARE PROHIBITED. NOT PUBLISHED. ALL RIGHTS RESERVED.

**Client: NANAKSAR TATH
ISHER DARBAR**

**Project: GURDWARA
NANAKSAR THATH
ISHER DARBAR**

Project Address: 2345 NORTH FRENCH ROAD
EAST AMHERST, NY 14051

Drawing History: # Date Description

Project Status: SITE PLAN REVIEW


Date: 09/22/2025

Date: 05/22/2023

Sheet Title: **NORTH & SOUTH
ELEVATIONS**

Sheet Number:

A201

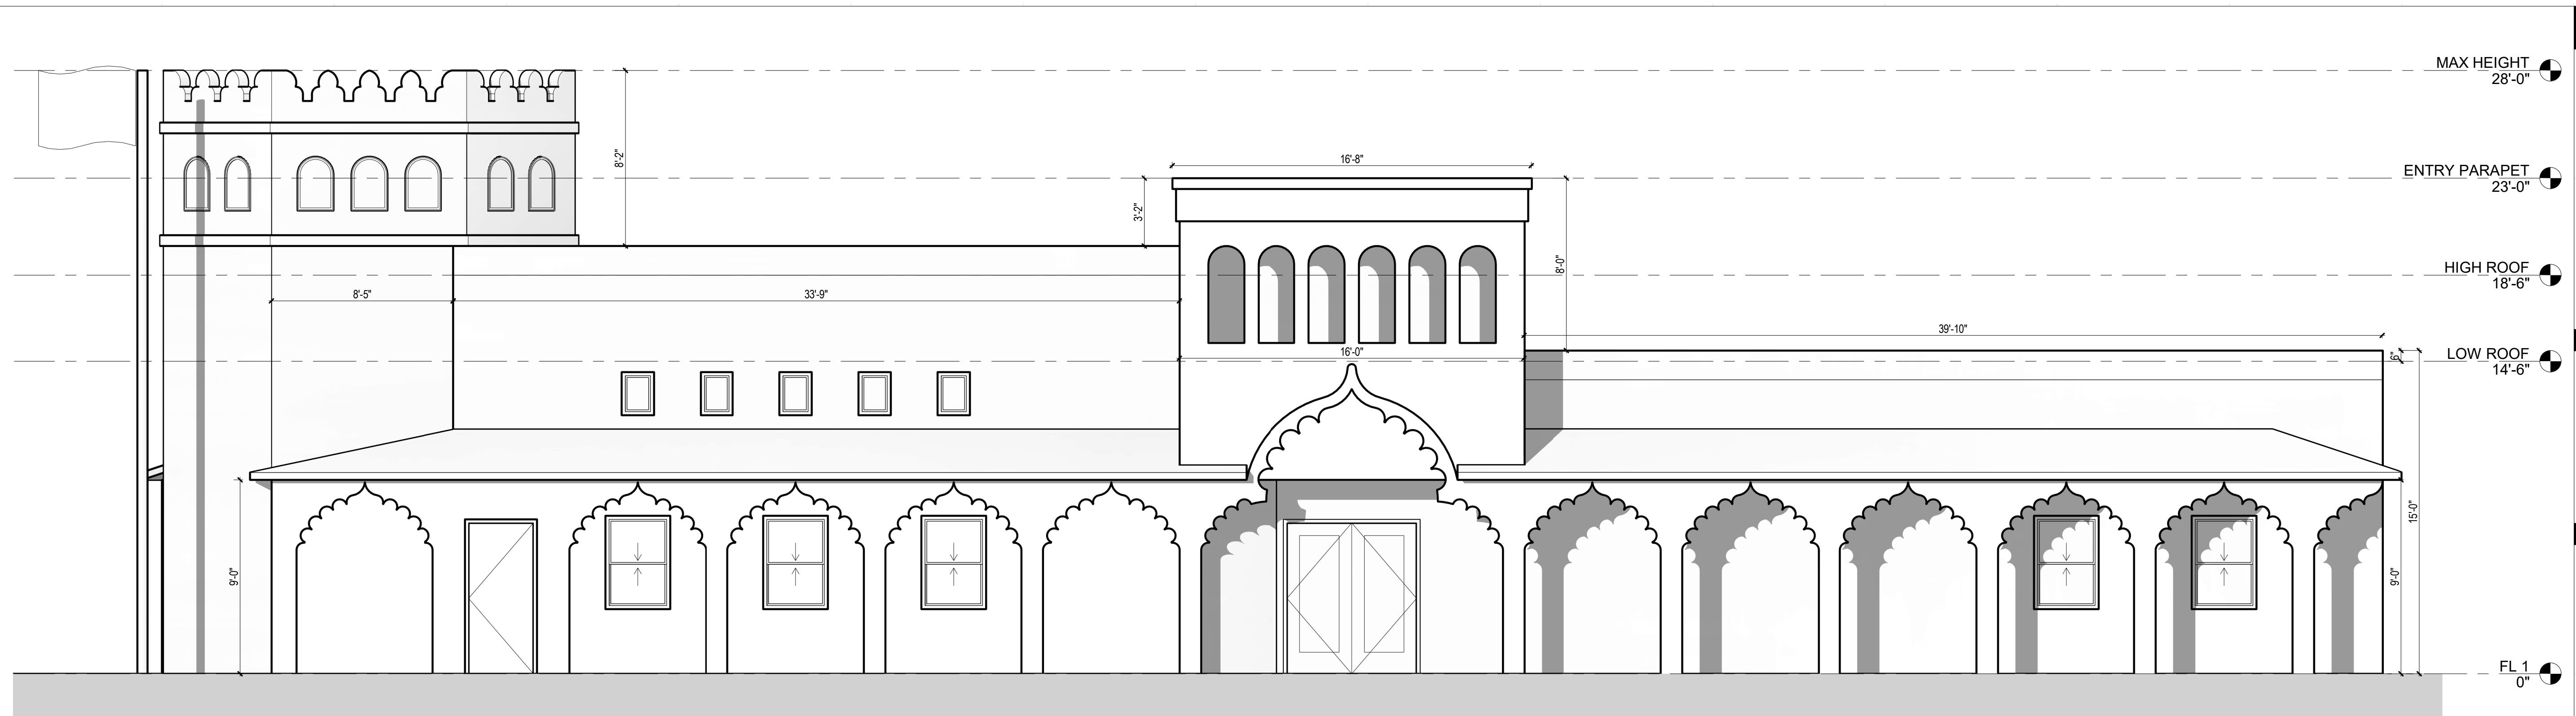

1 WEST ELEVATION

1/4" = 1'-0"

TRAUTMAN
ASSOCIATES

ARCHITECTS / ENGINEERS

37 Franklin Street, Suite 100
Buffalo, New York 14202

P 716 883 4400
F 716 883 4268

TrautmanAssociates.com

Consultants:

Signature & Seal:



Marisa R. Scroger
8/31/2026

TRAUTMAN ASSOCIATES

WARNING: ALTERATIONS TO THIS
DOCUMENT NOT CONFORMING TO
SECTION 209.2 OR 69.5(B) STATE
EDUCATION LAW ARE PROHIBITED.
NOT PUBLISHED. ALL RIGHTS RESERVED.

Client: NANAKSAR TATH
ISHER DARBAR

Project: GURDWARA
NANAKSAR TATH
ISHER DARBAR

Project Address: 2345 NORTH FRENCH ROAD
EAST AMHERST, NY 14051


Drawing History: # Date Description

Project Status: SITE PLAN REVIEW

Date: 09/22/2025
Project Number: 25033

Sheet Title: EAST & WEST
ELEVATIONS

Sheet Number: A202

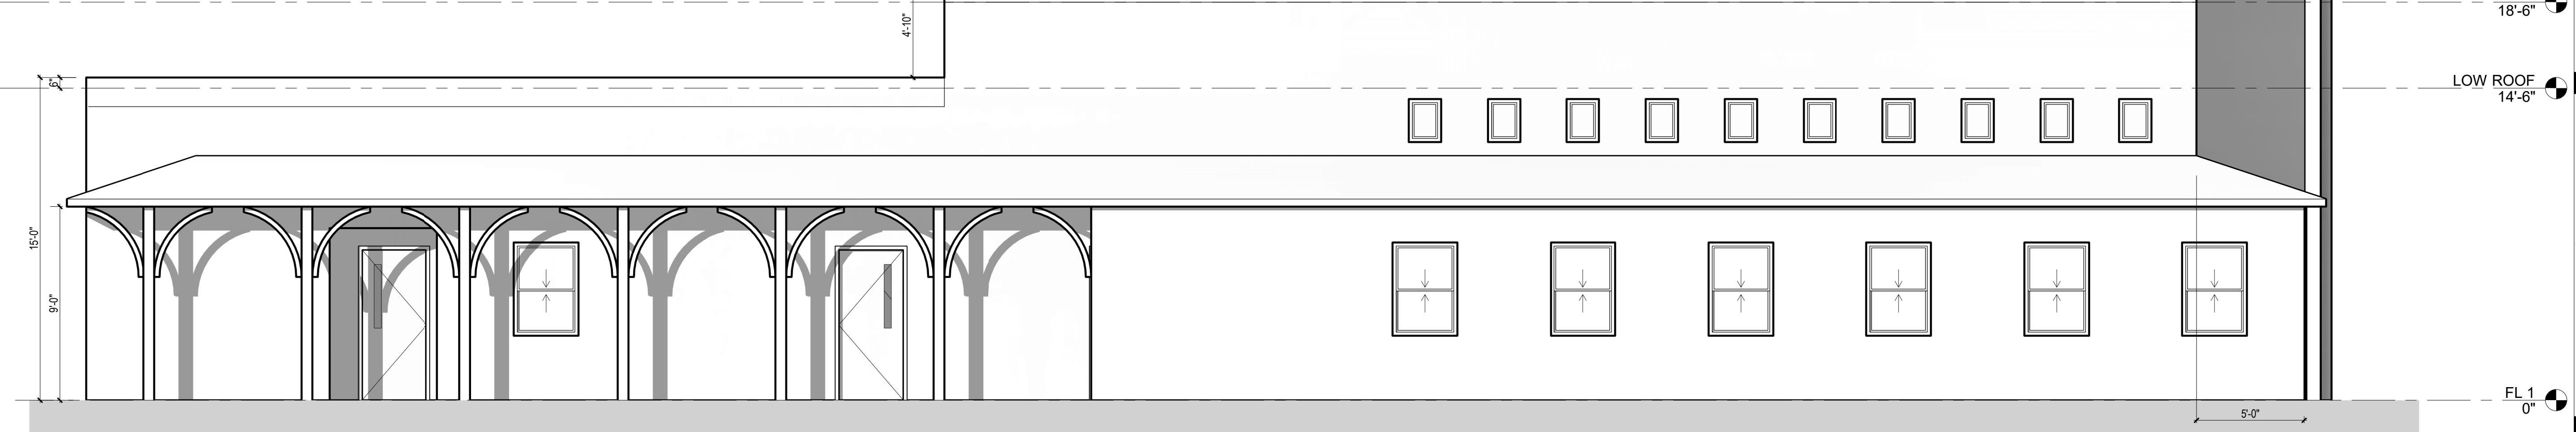

2 EAST ELEVATION

1/4" = 1'-0"



**TRAUTMAN
ASSOCIATES**

ARCHITECTS / ENGINEERS

37 Franklin Street, Suite 100
Buffalo, New York 14202

P 716 883 4400
F 716 883 4268

TrautmanAssociates.com

Consultants:

Signature & Seal:



8/31/2026
TRAUTMAN ASSOCIATES

WARNING: ALTERATIONS TO THIS
DOCUMENT NOT CONFORMING TO
SECTION 200.2 OR 69.5(B) STATE
EDUCATION LAW, ARE PROHIBITED.
NOT PUBLISHED. ALL RIGHTS RESERVED.

Client: NANAKSAR TATH
ISHER DARBAR

Project: GURDWARA
NANAKSAR TATH
ISHER DARBAR

Project Address: 2345 NORTH FRENCH ROAD
EAST AMHERST, NY 14051

Drawing History: # Date Description


Project Status: SITE PLAN REVIEW

Date: 09/22/2025

Project Number: 25033


Sheet Title: BUILDING
SECTIONS

Sheet Number: A301

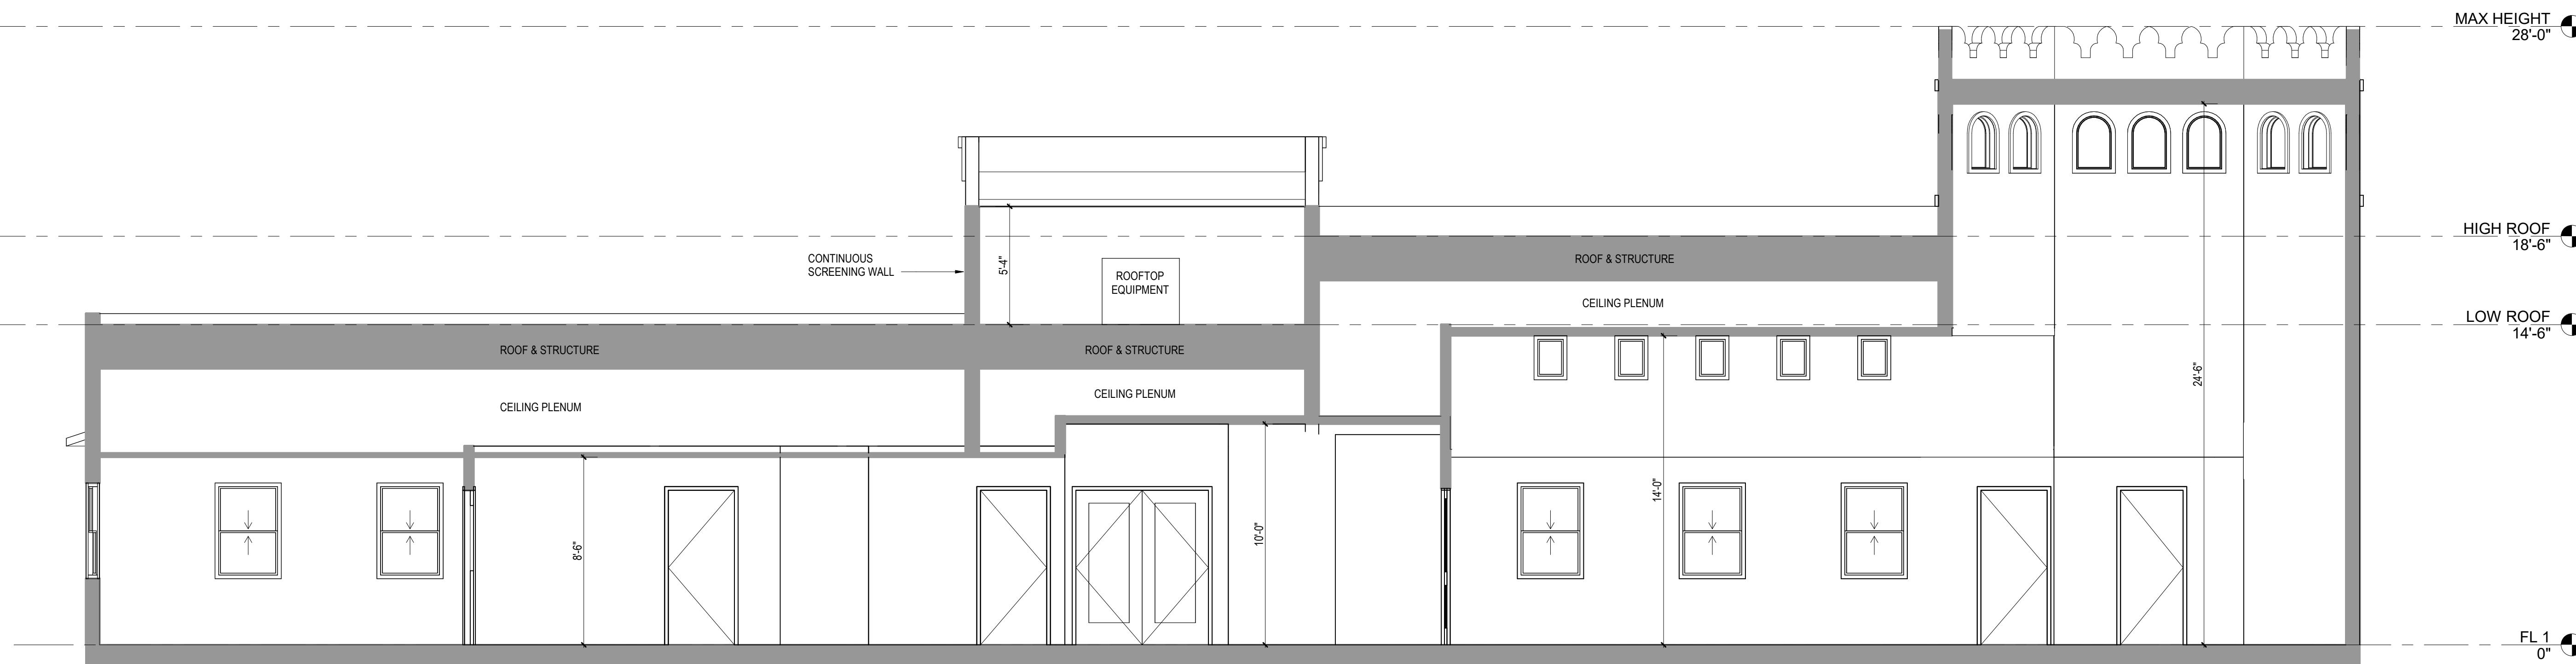

1 NORTH-SOUTH SECTION THROUGH TOWER FACING WEST

1/4" = 1'-0"

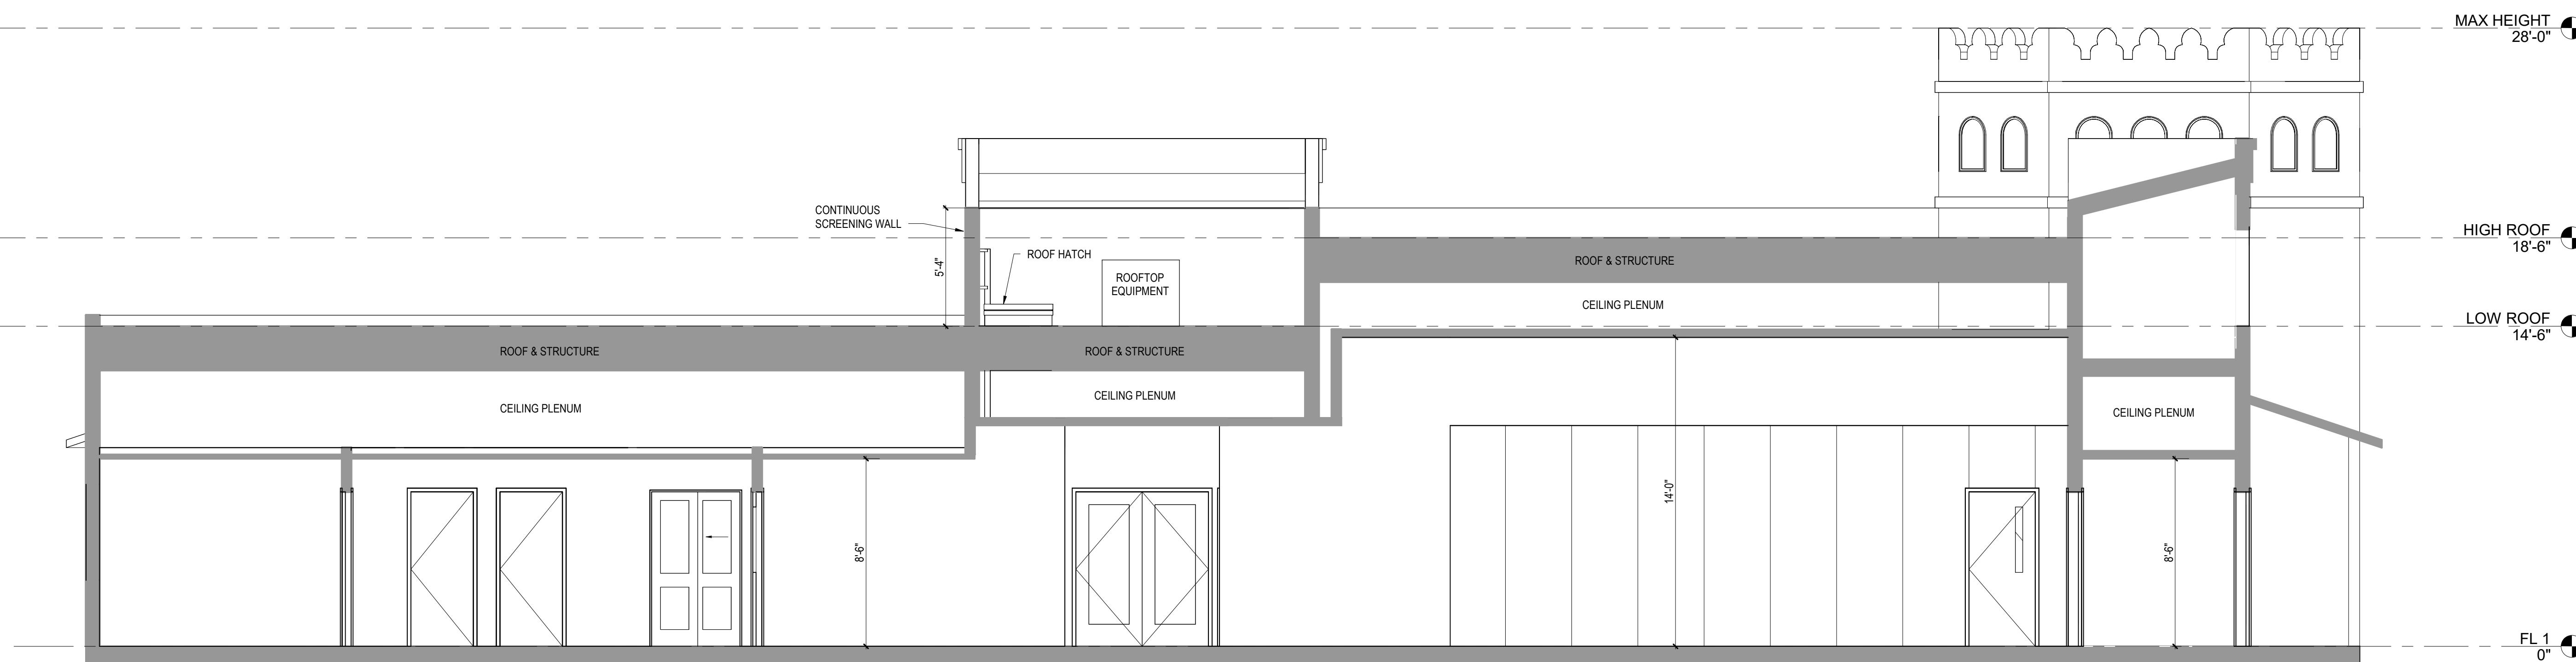

2 NORTH-SOUTH SECTION THROUGH FRONT ENTRY FACING WEST

1/4" = 1'-0"