



ARCHITECTS / ENGINEERS

37 Franklin Street, Suite 100
Buffalo, New York 14202

P 716 883 4400
F 716 883 4268

TrautmanAssociates.com

Consultants:

tredo
ENGINEERS

755 Seneca Street
Suite 202
Buffalo, New York 14203
716-876-7147 PH
NYS Cert of Auth #: 018880

WARNING: ALTERATIONS TO THIS
DOCUMENT NOT CONFORMING TO
SECTION 7209.2 OR 69.5(B) STATE
EDUCATION LAW, ARE PROHIBITED.
NOT PUBLISHED. ALL RIGHTS RESERVED.

Client: NANAKSAR TATH
ISHER DARBAR

Project: GURDWARA
BUILDING


Project Address: 2345 NORTH FRENCH ROAD
EAST AMHERST, NEW YORK 14051

Drawing History: # Date Description
1 11.06.25 TOWN COMMENTS

Project Status: SITE PLAN REVIEW


Date: 9.22.25
Project Number: 25033.00 (T.E. Job #25-54)
Sheet Title: LANDSCAPE PLAN

Sheet Number: L101

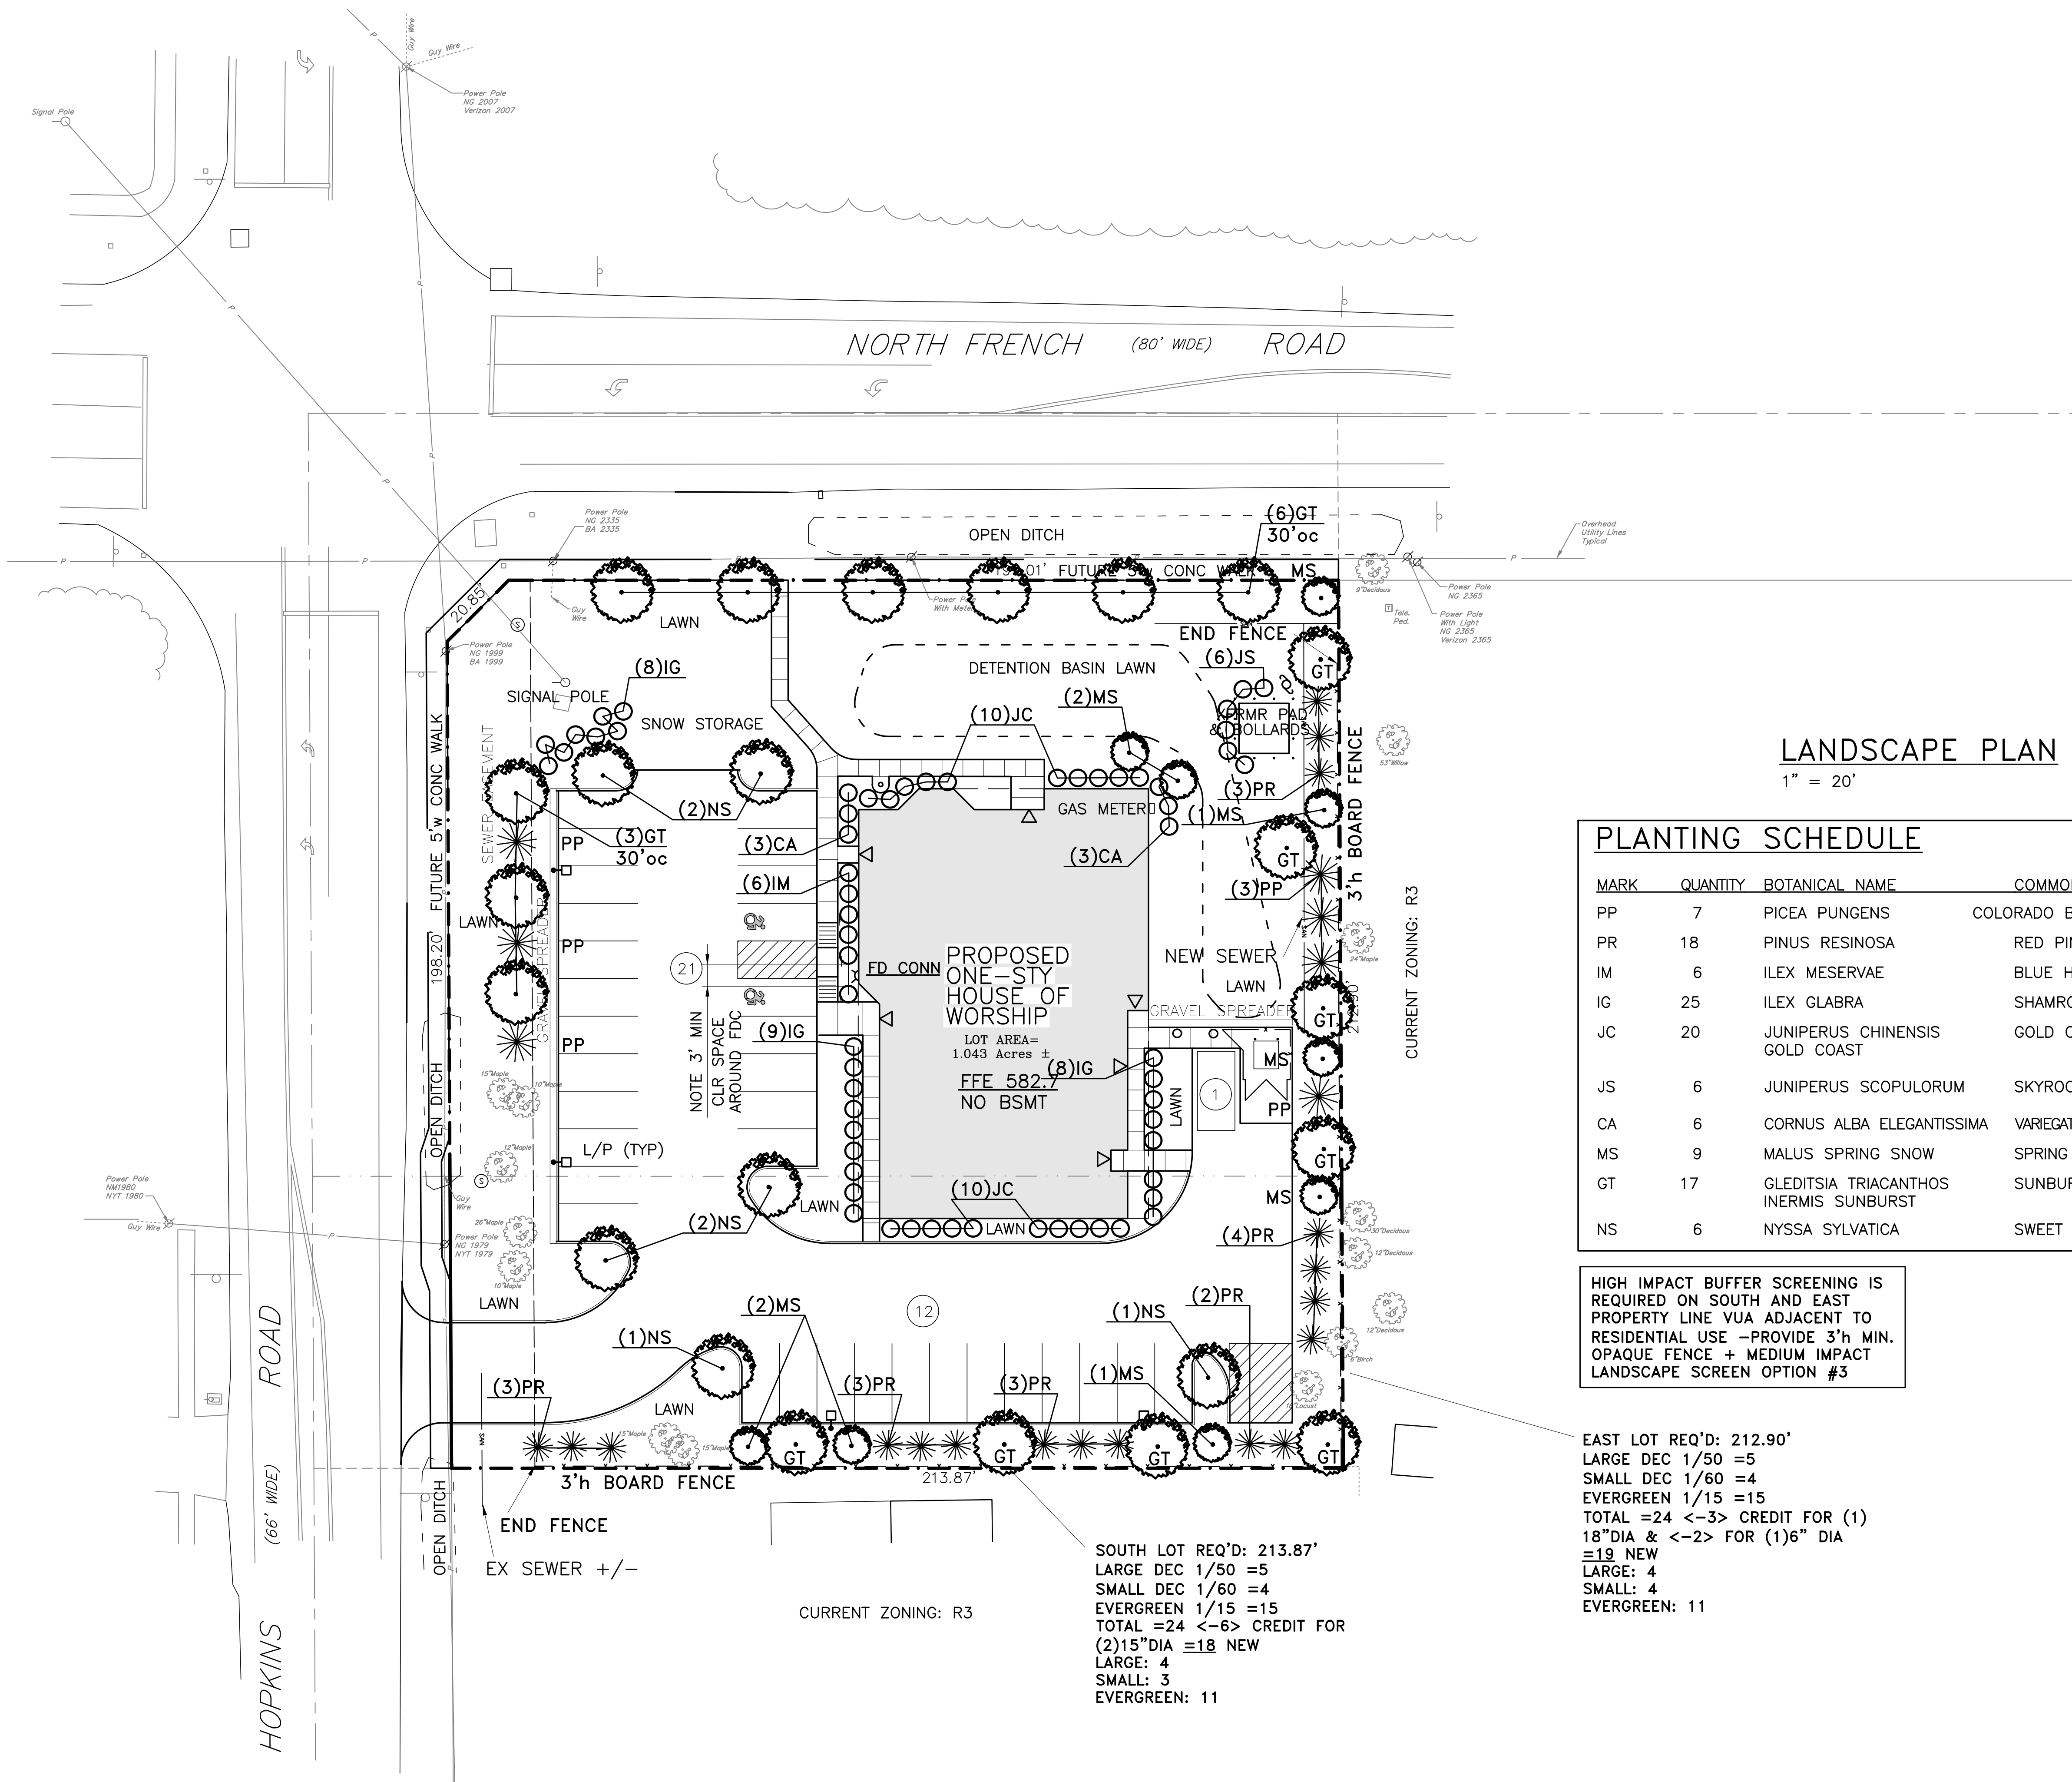

LANDSCAPE PLAN

1" = 20'

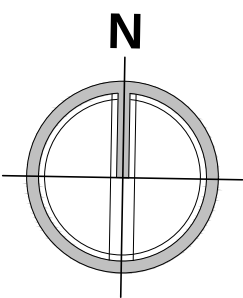

PLANTING SCHEDULE

MARK	QUANTITY	BOTANICAL NAME	COMMON NAME	SIZE	ROOT
PP	7	PICEA PUNGENS	COLORADO BLUE SPRUCE	5'h MIN	B&B
PR	18	PINUS RESINOSA	RED PINE	5'h MIN	B&B
IM	6	ILEX MESERVAE	BLUE HOLLY	24" MIN	CONT.
IG	25	ILEX GLABRA	SHAMROCK INKBERRY	24" MIN	CONT.
JC	20	JUNIPERUS CHINENSIS GOLD COAST	GOLD COAST JUNIPER	24" MIN	B&B
JS	6	JUNIPERUS SCOPULORUM	SKYROCKET JUNIPER	4'h MIN	B&B
CA	6	CORNUS ALBA ELEGANTISSIMA	VARIEGATED LEAF DOGWOOD	36"-48"	B&B
MS	9	MALUS SPRING SNOW	SPRING SNOW CRABAPPLE	2.0" CAL	B&B
GT	17	GLEDITSIA TRIACANTHOS INERMIS SUNBURST	SUNBURST LOCUST	2.5" CAL	B&B
NS	6	NYSSA SYLVATICA	SWEET GUM	2.5" CAL	B&B

HIGH IMPACT BUFFER SCREENING IS
REQUIRED ON SOUTH AND EAST
PROPERTY LINE VUA ADJACENT TO
RESIDENTIAL USE -PROVIDE 3'h MIN.
OPAQUE FENCE + MEDIUM IMPACT
LANDSCAPE SCREEN OPTION #3

EAST LOT REQ'D: 212.90'
LARGE DEC 1/50 =5
SMALL DEC 1/60 =4
EVERGREEN 1/15 =15
TOTAL =24 <-3> CREDIT FOR (1)
18"DIA & <-2> FOR (1)6" DIA
=19 NEW
LARGE: 4
SMALL: 4
EVERGREEN: 11

SOUTH LOT REQ'D: 213.87'
LARGE DEC 1/50 =5
SMALL DEC 1/60 =4
EVERGREEN 1/15 =15
TOTAL =24 <-6> CREDIT FOR
(2)15"DIA =18 NEW
LARGE: 4
SMALL: 3
EVERGREEN: 11