

Daemen University

Addition & Renovations to Daemen Hall

4380 Main Street
Amherst, New York

AGENCIES

ENGINEERING DEPARTMENT
NAME/TITLE: JEFFERY BURROUGHS, P.E. — TOWN ENGINEER
COMPANY/DEPT: TOWN OF AMHERST ENGINEERING DEPARTMENT
ADDRESS: 1100 NORTH FOREST ROAD
WILLIAMSVILLE, NEW YORK 14221

TELEPHONE 716-631-7154

PLANNING & ZONING DEPARTMENT
NAME/TITLE: DANIEL HOWARD — PLANNING DIRECTOR
COMPANY/DEPT: TOWN OF AMHERST PLANNING DEPARTMENT
ADDRESS: 5583 MAIN STREET
WILLIAMSVILLE, NEW YORK 14221

TELEPHONE 716-631-7051

BUILDING DEPT.
NAME/TITLE: BERKE, MARK S. — COMMISSIONER OF BUILDING
COMPANY/DEPT.: TOWN OF AMHERST BUILDING DEPT.
ADDRESS: 5583 MAIN ST.
AMHERST, NEW YORK 14221

TELEPHONE 716-631-7080

ECDOH
NAME/TITLE:
COMPANY/DEPT.: ERIE COUNTY DEPARTMENT OF HEALTH
ADDRESS: 503 KENSINGTON AVE
BUFFALO, NEW YORK 14214

TELEPHONE 716-961-6854

NYSDEC
NAME/TITLE:
COMPANY/DEPT: NEW YORK STATE DEPT. OF ENVIRONMENTAL
CONSERVATION
ADDRESS: 700 DELAWARE AVE.
BUFFALO, NEW YORK 14209

TELEPHONE 716-851-7070

UTILITIES

NATURAL GAS
COMPANY/DEPT.: NATIONAL FUEL GAS CORP.
ADDRESS: 6363 MAIN STREET
WILLIAMSVILLE, NEW YORK 14221

TELEPHONE 716-857-7000

TELEPHONE COMPANY
COMPANY/DEPT: VERIZON
ADDRESS: 65 FRANKLIN STREET
BUFFALO, NEW YORK 14203

TELEPHONE 716-840-8748

CABLE COMPANY
COMPANY/DEPT: TIME WARNER
ADDRESS: 789 CHURCH ROAD
WEST SENECA, NEW YORK

TELEPHONE 716-558-8615

ELECTRIC COMPANY
COMPANY/DEPT: NATIONAL GRID
ADDRESS: 144 KENSINGTON AVENUE
BUFFALO, NEW YORK 14214

TELEPHONE 716-236-2738

WATER
COMPANY/DEPT.: ERIE COUNTY WATER AUTHORITY
ADDRESS: 3030 UNION ROAD
CHEEKTOWAGA, NEW YORK 14227

TELEPHONE 716-684-1510

DIG SAFELY NEW YORK

TELEPHONE 1-800-962-7962

DESIGN CONSULTANTS


PROJECT SURVEYOR
COMPANY/DEPT: NUSSBAUMER & CLARKE, INC.
ADDRESS: 3556 LAKESHORE ROAD, SUITE 500
BUFFALO, NEW YORK 14219

TELEPHONE 716-827-8000

OWNER/DEVELOPER

NAME: DAEMEN UNIVERSITY
ADDRESS: 4380 MAIN STREET
AMHERST, NY 14226

CONTACT: JOELLE CARROLL, CHIEF OF STAFF
TELEPHONE 716-839-7377

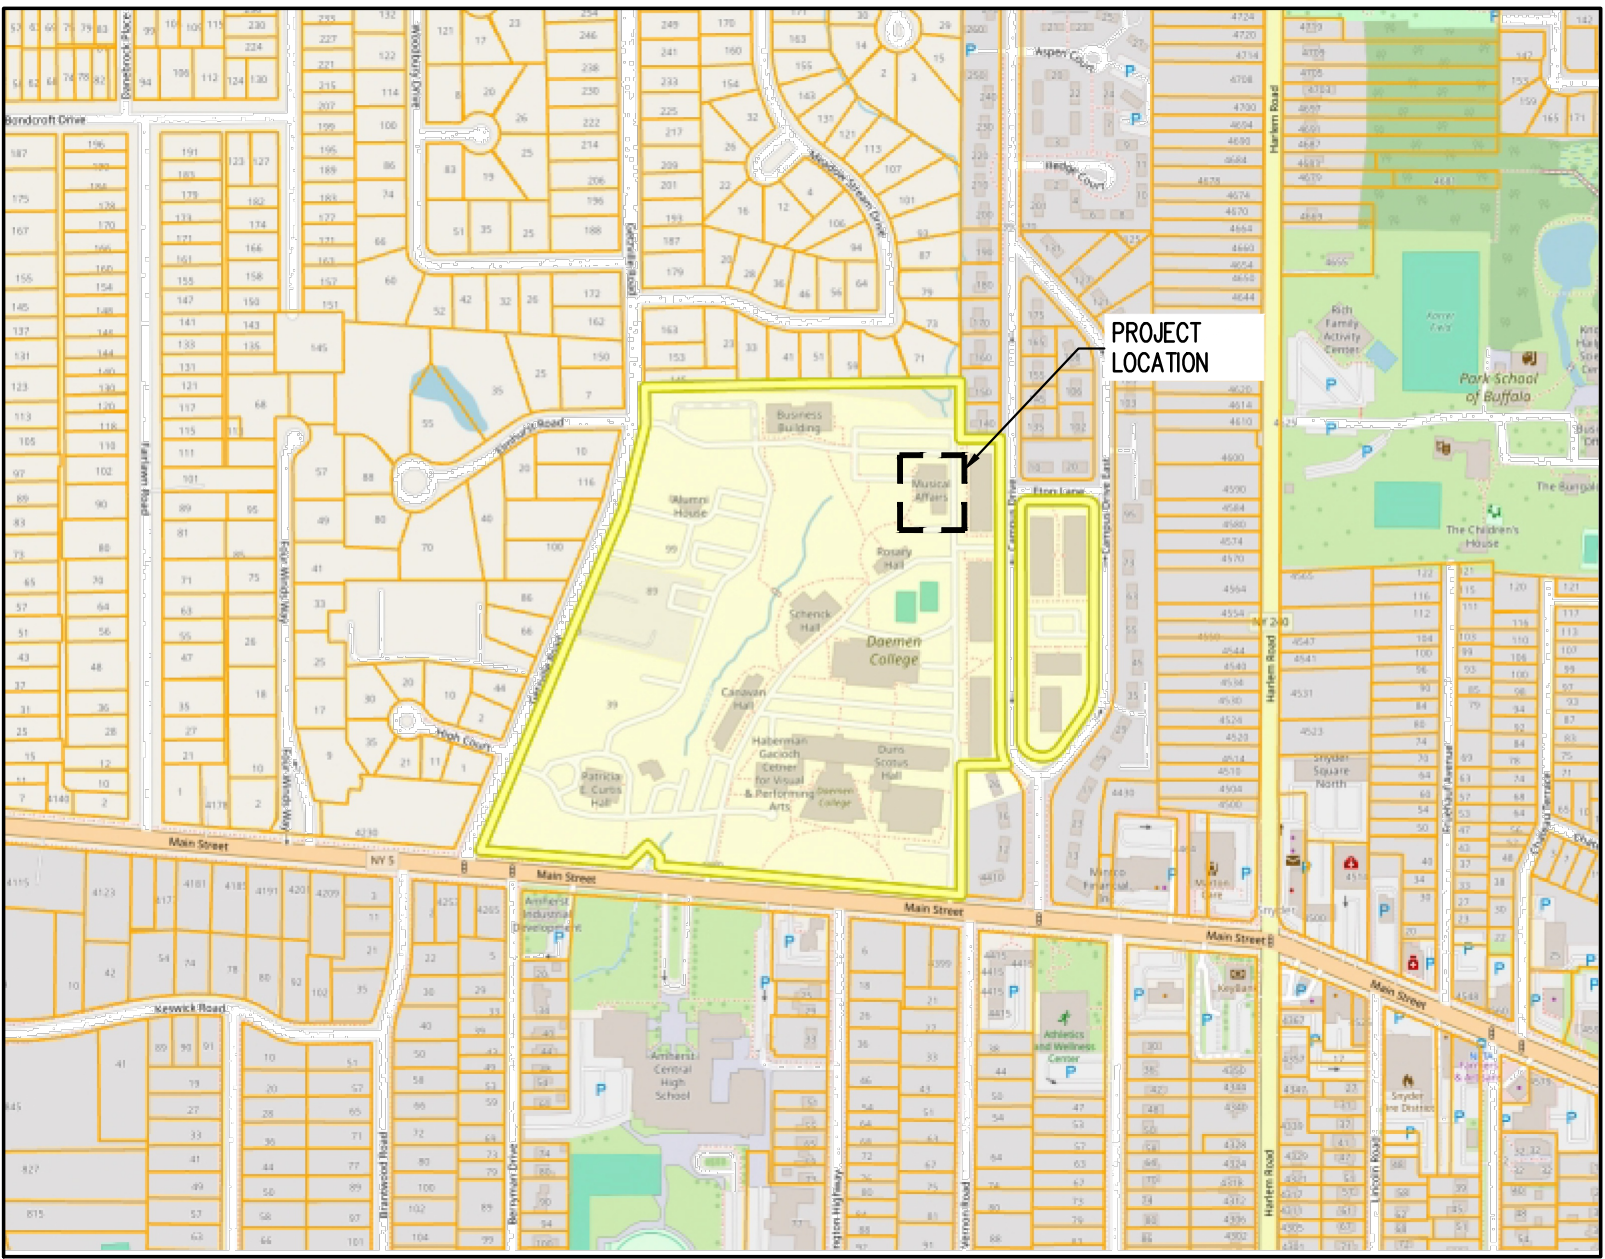

LOCATION MAP
NOT TO SCALE

CARMINAWOOD
DESIGN


JUNE 2026

DRAWING NO.	DRAWING TITLE
—	COVER SHEET
—	LAND SURVEY (PREPARED BY GPI)
C-001	DEMOLITION & EROSION CONTROL PLAN
C-002	DEMOLITION & EROSION CONTROL DETAILS
C-100	OVERALL SITE MAP
C-101	SITE PLAN
C-102	SITE DETAILS
C-200	GRADING & DRAINAGE PLAN
C-300	UTILITY PLAN
C-301	UTILITY DETAILS
L-100	LANDSCAPE PLAN
L-101	LANDSCAPE DETAILS

REV #	DESCRIPTION	DATE
△	Rev. Per Town Comments	07/29/2026

Daemen University
Addition & Renovations to Daemen Hall
4380 Main Street
Amherst, New York

NOTE: UNAUTHORIZED ALTERATION OR ADDITION TO THIS DOCUMENT IS A VIOLATION OF SECTION 7209 PROVISION 2 OF THE NEW YORK STATE EDUCATION LAW.

 

TOWN OF AMHERST, ERIE COUNTY, NEW YORK

Job No. 13644 Date: MAY 20, 2026
Scale: 1" = 30' TAX No. 68.17-2-15.11

DATE	REVISION/TYPE

DEMOLITION NOTES:

1. ALL PERIMETER SILT SOCK TO BE INSTALLED PRIOR TO CONSTRUCTION ACTIVITY BEGINNING.
2. CONTRACTOR SHALL TAKE PRECAUTIONS TO PROTECT THOSE ITEMS TO REMAIN, SUCH AS TREES, PROPERTY CORNER PINS, UTILITY POLES, VALVES, HYDRANTS, CURBS, MANHOLES AND CATCH BASINS.
3. TEMPORARY SILT SOCK TO BE INSTALLED AS DIRECTED BY THE OWNERS FIELD REPRESENTATIVE. MAINTAIN UNTIL VEGETATION IS ESTABLISHED AND PAVEMENT IS INSTALLED.
4. AS NECESSARY, COVERED DUMPSTERS SHALL BE PROVIDED ONSITE AS REQUIRED FOR CONSTRUCTION WASTE.
5. REMOVE ALL TREES AND STUMPS AS SHOWN AND DISPOSE OF OFF SITE. CONTRACTOR TO PROTECT ALL TREES/BRUSH NOT DISTURBED BY CONSTRUCTION ACTIVITY. LOCATIONS OF TREES SHOWN ON PLAN ARE APPROXIMATE, CONTRACTOR TO CONFIRM LOCATION PRIOR TO CONSTRUCTION.
6. CONTRACTOR TO COORDINATE WITH TOWN LANDSCAPE ARCHITECT WHICH TREES SHALL BE REMOVED AND WHICH SHALL REMAIN AND BE PROTECTED DURING CONSTRUCTION.
7. EXISTING CURB AND REMOVAL OF EXISTING ENTRANCE SHALL BE SAW CUT FULL-DEPTH AND NEATLY REMOVED FROM THE BACKSIDE, EXISTING PAVEMENT SHALL NOT BE DISTURBED AND THE PAVEMENT EDGE SHALL BE USED AS FORM FOR PLACING NEW CURB.
8. REMOVE EXISTING BUILDING TO INCLUDE ALL FOUNDATIONS, PORCHES, STEPS, ETC. ALL UTILITY CONNECTIONS TO BE ABANDONED AND/OR REMOVED PER COUNTY, TOWN, AND UTILITY COMPANY REQUIREMENTS.


EROSION CONTROL NOTES

THE FOLLOWING EROSION CONTROL PROCEDURES SHALL BE ADHERED TO BY THE CONTRACTOR:

1. INSTALL TEMPORARY SILT SOCK BARRIERS AS DIRECTED BY THE OWNER AND AT ALL EXISTING STORMWATER CATCH BASINS WITHIN THE WORK AREA TO PREVENT SEDIMENT MIGRATION. ALL SILT SOCK BARRIERS SHALL BE INSTALLED IN ACCORDANCE WITH THE DETAILS SHOWN ON THE PLANS.
2. TOPSOIL SHALL BE STRIPPED AND STOCKPILED ON SITE FOR RE-USE AS DIRECTED BY THE OWNER. ALL LOCAL ORDINANCES REGARDING THE SALE OF TOPSOIL MUST BE FOLLOWED. TOPSOIL MAY NOT BE REMOVED WITHOUT A PERMIT.
3. ALL SILT SOCK BARRIERS SHALL BE REPLACED WHEREVER THEY BECOME CLOGGED OR INOPERABLE.
4. THE CONTRACTOR SHALL BE RESPONSIBLE FOR MAINTENANCE AND REMOVAL OF TEMPORARY SEDIMENTATION CONTROLS.
5. THE CONTRACTOR MUST CONTROL DUST DURING CONSTRUCTION. DURING EARTHWORK OPERATIONS, WATER-SPREADING EQUIPMENT SHALL BE PROVIDED BY THE CONTRACTOR, AND SPREAD WATER AS NECESSARY AND AS DIRECTED BY THE OWNER IN ORDER TO CONTROL DUST.
6. DIRT OR DEBRIS LEFT ON LOCAL PUBLIC ROADS AS A RESULT OF THIS CONSTRUCTION PROJECT SHALL BE REMOVED AND ROAD SURFACES CLEANED BY THE CONTRACTOR ON A DAILY BASIS.
7. ALL DISTURBED AREAS (EXCEPT AREAS TO BE PAVED OR BUILT UPON) SHALL BE TOPSOILED TO A MINIMUM 4" DEPTH AND SEEDED IMMEDIATELY AFTER FINE GRADING TAKES PLACE AND AS SOON AS PHYSICALLY POSSIBLE.
8. THE CONTRACTOR IS RESPONSIBLE FOR THE MAINTENANCE OF DOWNSTREAM STORM SEWERS, DITCHES, AND CULVERTS. SILT BUILDUP FOUND TO BE A RESULT OF THIS SITE CONSTRUCTION WORK SHALL BE REMOVED FROM DOWNSTREAM CULVERTS BY THE CONTRACTOR AT NO ADDITIONAL EXPENSE TO THE OWNER OR THE TOWN/CITY.
9. ALL SOIL EROSION AND SEDIMENT CONTROL DEVICES AND MATERIALS SHALL BE IN PLACE PRIOR TO BEGINNING EARTHWORK OPERATIONS AND SHALL BE MAINTAINED UNTIL THE NEW SLOPES ARE STABILIZED WITH SEEDING AND/OR SLOPE PROTECTION, AS DIRECTED BY THE ENGINEER.
10. INSTALL TEMPORARY SILT SOCK AROUND THE BASE OF STOCKPILES. STOCKPILES NOT BEING ACTIVELY USED FOR MORE THAN SEVEN (7) DAYS SHALL BE STABILIZED.
11. THE PROFESSIONAL CERTIFYING COMPLIANCE TO NYSDEC PHASE II STORMWATER REGULATION REQUIREMENTS MUST INSPECT AT A MINIMUM WEEKLY, AND WHEN DISTURBING MORE THAN 5 ACRES TWICE A WEEK, AND SHALL PROVIDE THESE INSPECTION REPORT WITH A WRITTEN CERTIFICATION OF CONSTRUCTION COMPLIANCE TO THE TOWN OF AMHERST (B)WEEKLY.
12. THE ENGINEER OF RECORD FOR THIS PROJECT CERTIFIES THAT THESE DESIGN PLANS MEET THE REQUIREMENTS AND ARE IN COMPLIANCE WITH THE NEW YORK STORMWATER MANAGEMENT DESIGN MANUAL AND NYSDEC PHASE II STORMWATER REGULATION REQUIREMENTS.

DEMOLITION & EROSION CONTROL LEGEND

INSTALL SILT FENCE	
INSTALL STORM DRAINAGE INLET PROTECTION	
EXISTING LANDSCAPING TO BE REMOVED	
APPROXIMATE LIMITS OF EXISTING BUILDING FOUNDATION, WALL, SLAB, SUPERSTRUCTURE, ETC. TO BE REMOVED	
APPROXIMATE LIMITS OF IMPERVIOUS & PERVIOUS SURFACES TO BE CLEARED/REMOVED. ABOVE & BELOW GROUND AMENITIES WITHIN LIMITS TO BE REMOVED UNLESS NOTED OTHERWISE	

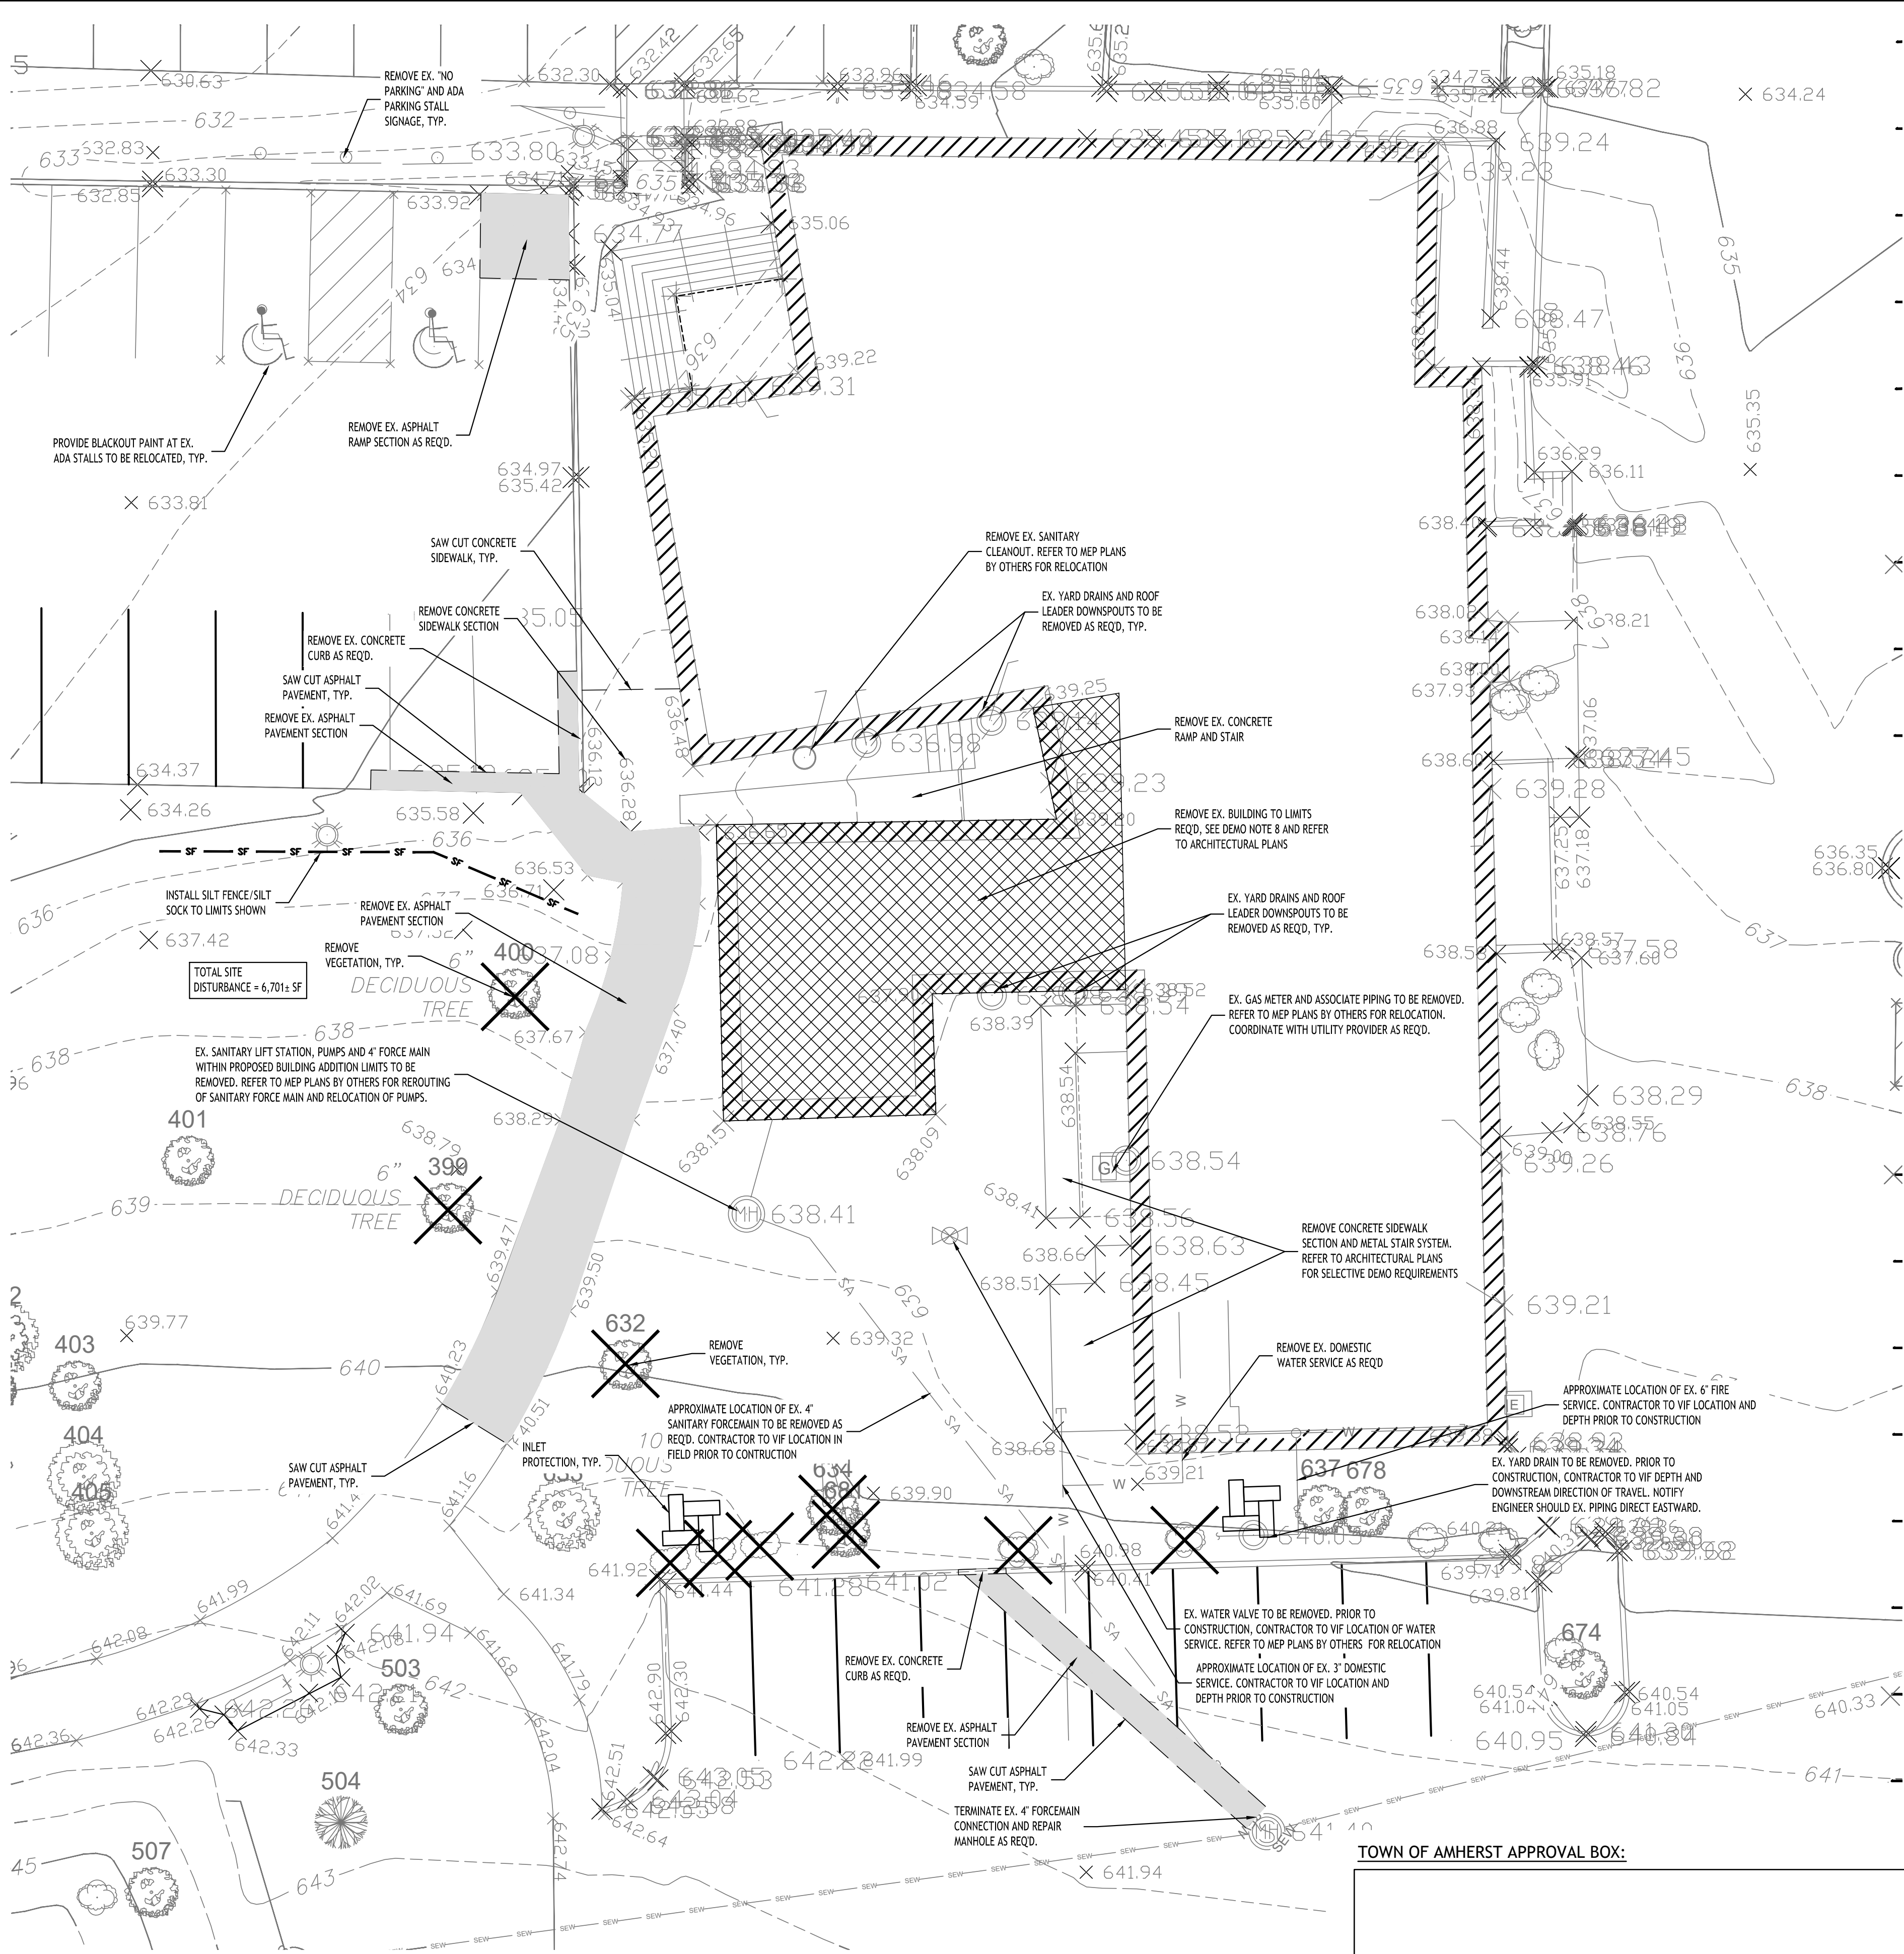

Demolition & Erosion Control Plan

SCALE: 1"=30'

NOTE: BOUNDARY AND TOPOGRAPHIC INFORMATION PROVIDED BY OTHERS, CARMINA WOOD DESIGN ASSUMES NO RESPONSIBILITY FOR ITS ACCURACY.



TOWN OF AMHERST APPROVAL BOX:

CARMINA WOOD

DESIGN

Buffalo | Utica | Greensboro

Addition to Daemen Hall

Daemen University
4380 Main Street
Amherst, New York 14226

REVISIONS:	No.	Description	Date
1	1	Rev. Per Town Comments	07/29/2026



DRAWING NAME:


Demolition &
Erosion Control
Plan

Date: 06/19/2026
Drawn By: D. LaPietra
Scale: As Noted

DRAWING NO.

C-001

Project No: 26-4086

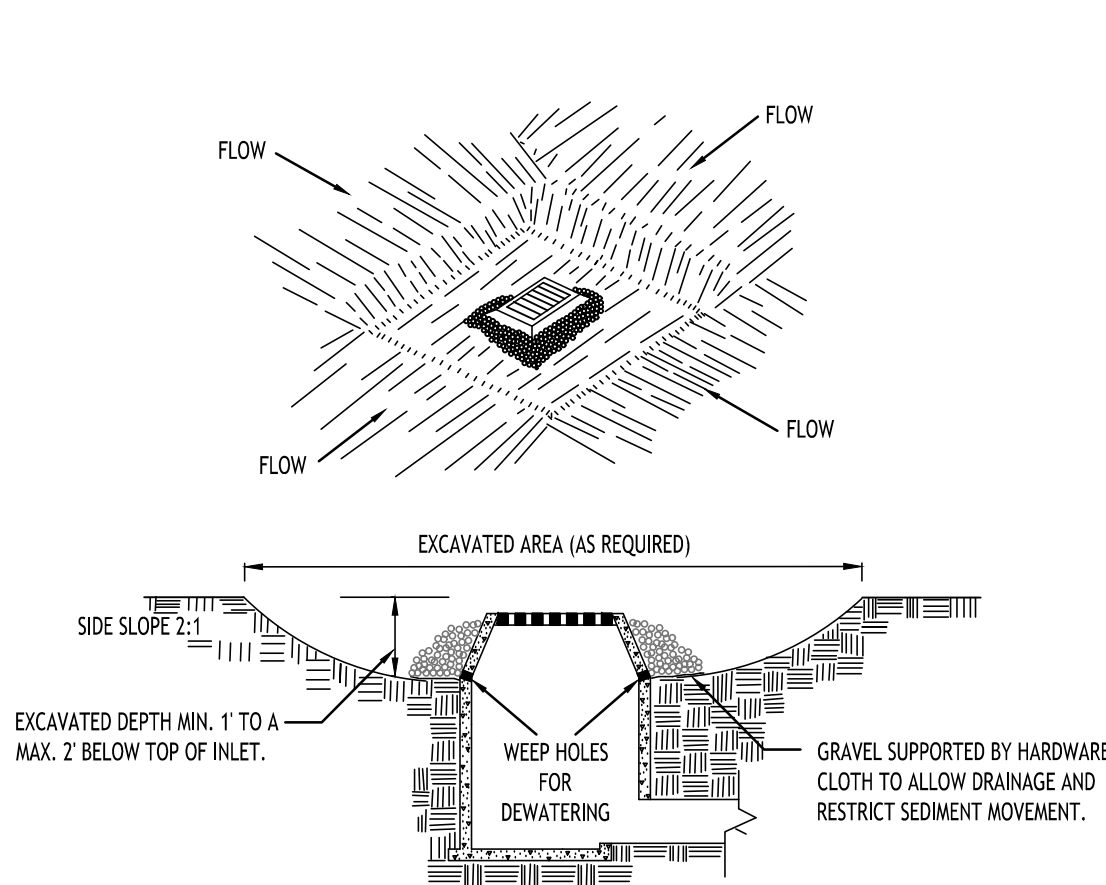


CONSTRUCTION SPECIFICATIONS

1. CLEAR THE AREA OF ALL DEBRIS THAT WILL HINDER EXCAVATION.
2. GRADE APPROACH TO THE INLET UNIFORMLY AROUND THE BASIN.
3. WEEP HOLES SHALL BE PROTECTED BY GRAVEL.
4. UPON STABILIZATION OF CONTRIBUTING DRAINAGE AREA, SEAL WEEP HOLES, FILL BASIN WITH STABLE SOIL TO FINAL GRADE, COMPACT IT PROPERLY AND STABILIZE WITH PERMANENT SEEDING.

MAXIMUM DRAINAGE AREA 1 ACRE

INLET PROTECTION DETAIL 1
NOT TO SCALE

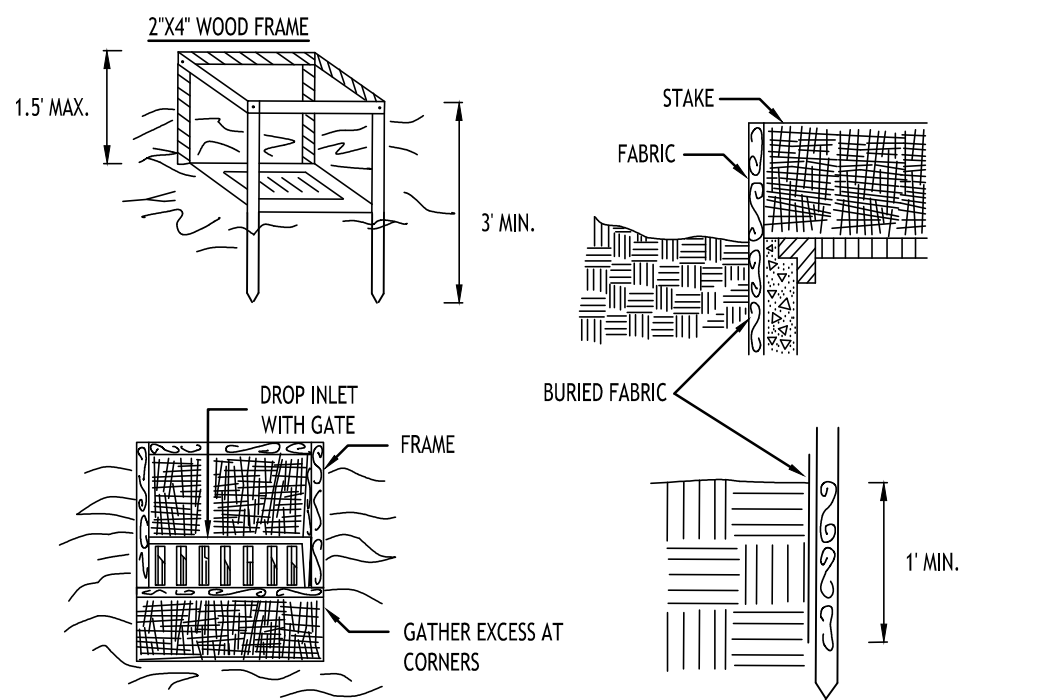


CONSTRUCTION SPECIFICATIONS

1. FILTER FABRIC SHALL HAVE AN EOS OF 40-85. BURLAP MAY BE USED FOR SHORT TERM APPLICATIONS.
2. CUT FABRIC FROM A CONTINUOUS ROLL TO ELIMINATE JOINTS. IF JOINTS ARE NEEDED THEY WILL BE OVERLAPPED TO THE NEXT STAKE.
3. STAKE MATERIALS WILL BE STANDARD 2" x 4" WOOD OR EQUIVALENT. METAL WITH A MINIMUM LENGTH OF 3 FEET.
4. SPACE STAKES EVENLY AROUND INLET 3 FEET APART AND DRIVE A MINIMUM 18 INCHES DEEP. SPANS GREATER THAN 3 FEET MAY BE BRIDGED WITH THE USE OF WIRE MESH BEHIND THE FILTER FABRIC FOR SUPPORT.
5. FABRIC SHALL BE EMBEDDED 1 FOOT MINIMUM BELOW GROUND AND BACKFILLED. IT SHALL BE SECURELY FASTENED TO THE STAKES AND FRAME.
6. A 2" x 4" WOOD FRAME SHALL BE COMPLETED AROUND THE CREST OF THE FABRIC FOR OVER FLOW STABILITY.

MAXIMUM DRAINAGE AREA 1 ACRE

INLET PROTECTION DETAIL 2
NOT TO SCALE

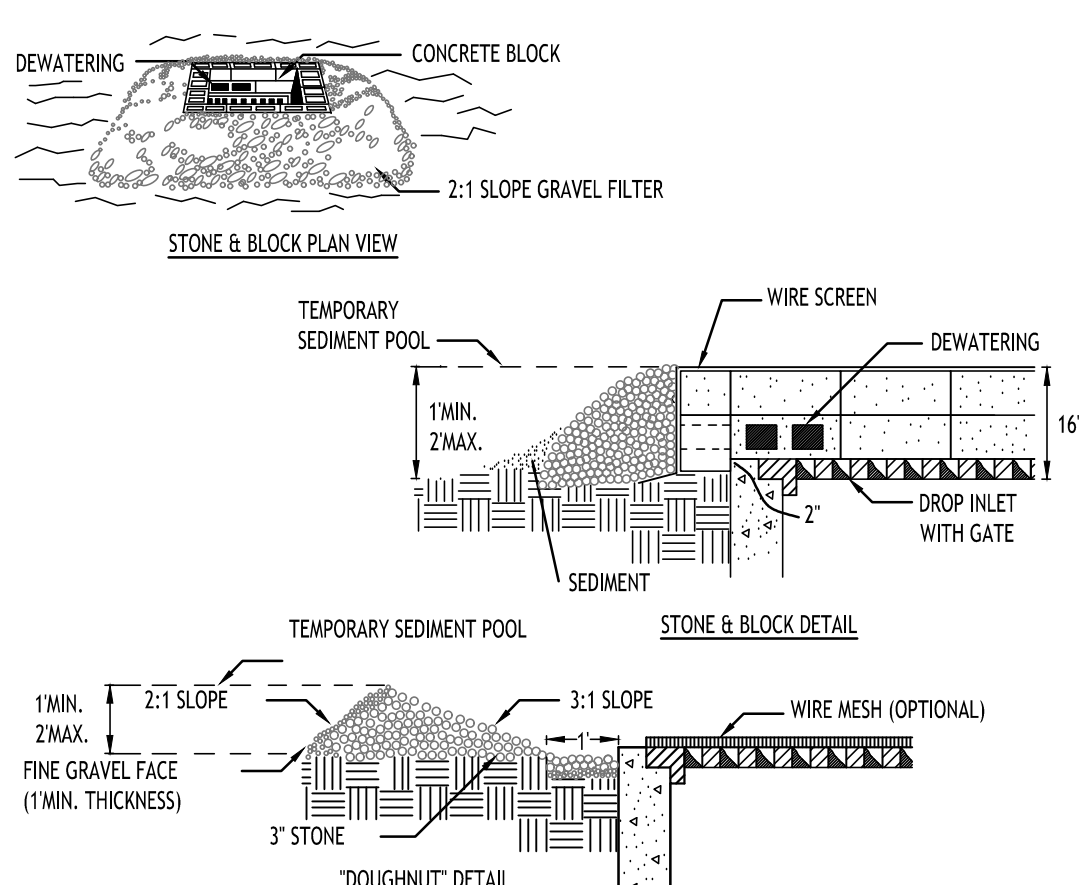


CONSTRUCTION SPECIFICATIONS

1. LAY ONE BLOCK ON EACH SIDE OF THE STRUCTURE ON ITS SIDE FOR DEWATERING. FOUNDATION SHALL BE 2 INCHES MINIMUM BELOW REST OF INLET AND BLOCKS SHALL BE PLACED AGAINST INLET FOR SUPPORT.
2. HARDWARE CLOTH OR 1/2" WIRE MESH SHALL BE PLACED OVER BLOCK OPENINGS TO SUPPORT STONE.
3. USE CLEAN STONE OR GRAVEL 1/2-3/4 INCH IN DIAMETER PLACED 2 INCHES BELOW TOP OF THE BLOCK ON A 2:1 SLOPE OR FLATTER.
4. FOR STONE STRUCTURES ONLY, A 1 FOOT THICK LAYER OF THE FILTER STONE WILL BE PLACED AGAINST THE 3 INCH STONE AS SHOWN ON THE DRAWINGS.

MAXIMUM DRAINAGE AREA 1 ACRE


INLET PROTECTION DETAIL 3
NOT TO SCALE

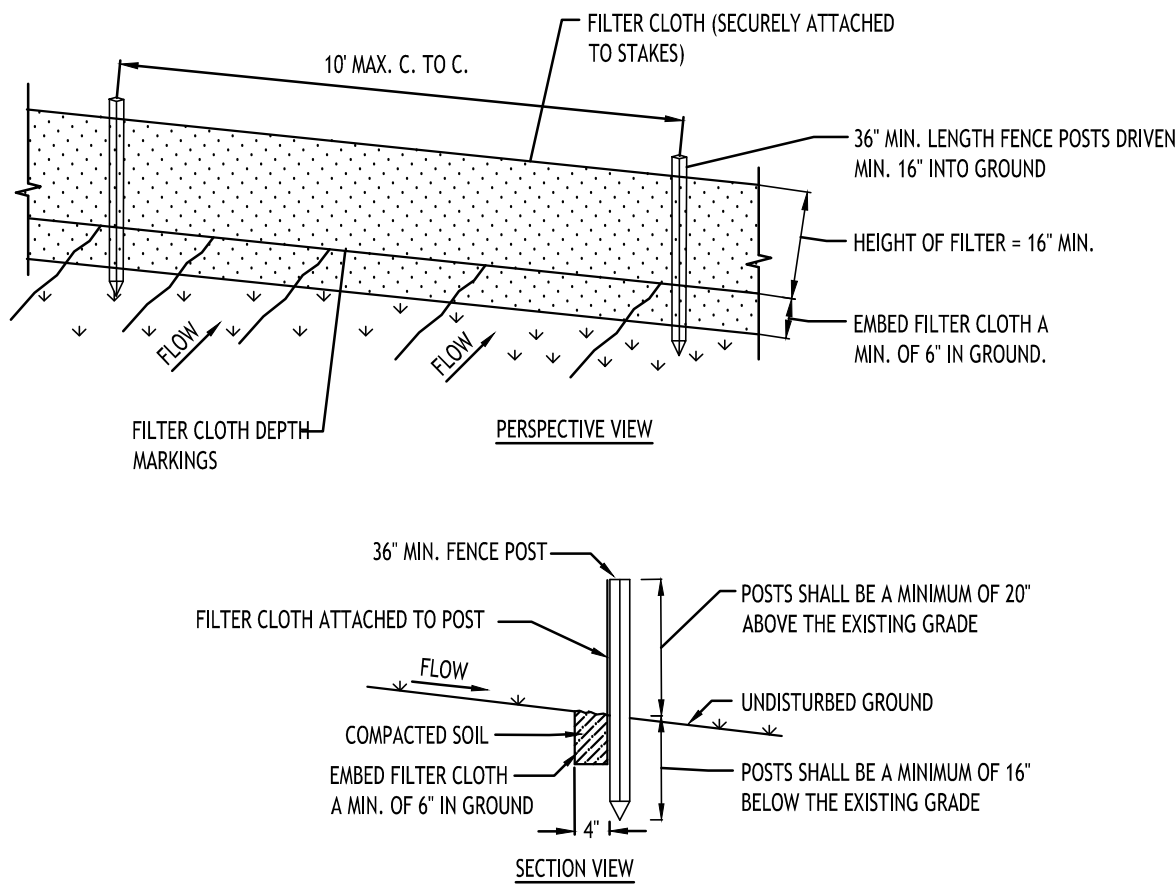

CONSTRUCTION SPECIFICATIONS

1. WOVEN FENCE TO BE FASTENED SECURELY TO FENCE POSTS WITH WIRE TIES OR STAPLES. POSTS SHALL BE STEEL EITHER "T" OR "U" TYPE OR HARDWOOD.
2. WHEN TWO SECTIONS OF FILTER CLOTH ADJOIN EACH OTHER THEY SHALL BE OVER-LAPPED BY SIX INCHES AND FOLDED. FILTER CLOTH SHALL BE EITHER FILTER X, MIRAFI 100X, STABILINKA T140N, OR APPROVED EQUIVALENT.
3. MAINTENANCE SHALL BE PERFORMED AS NEEDED AND MATERIAL REMOVED WHEN "BULGES" DEVELOP IN THE SILT FENCE.

SILT FENCE DETAIL
NOT TO SCALE

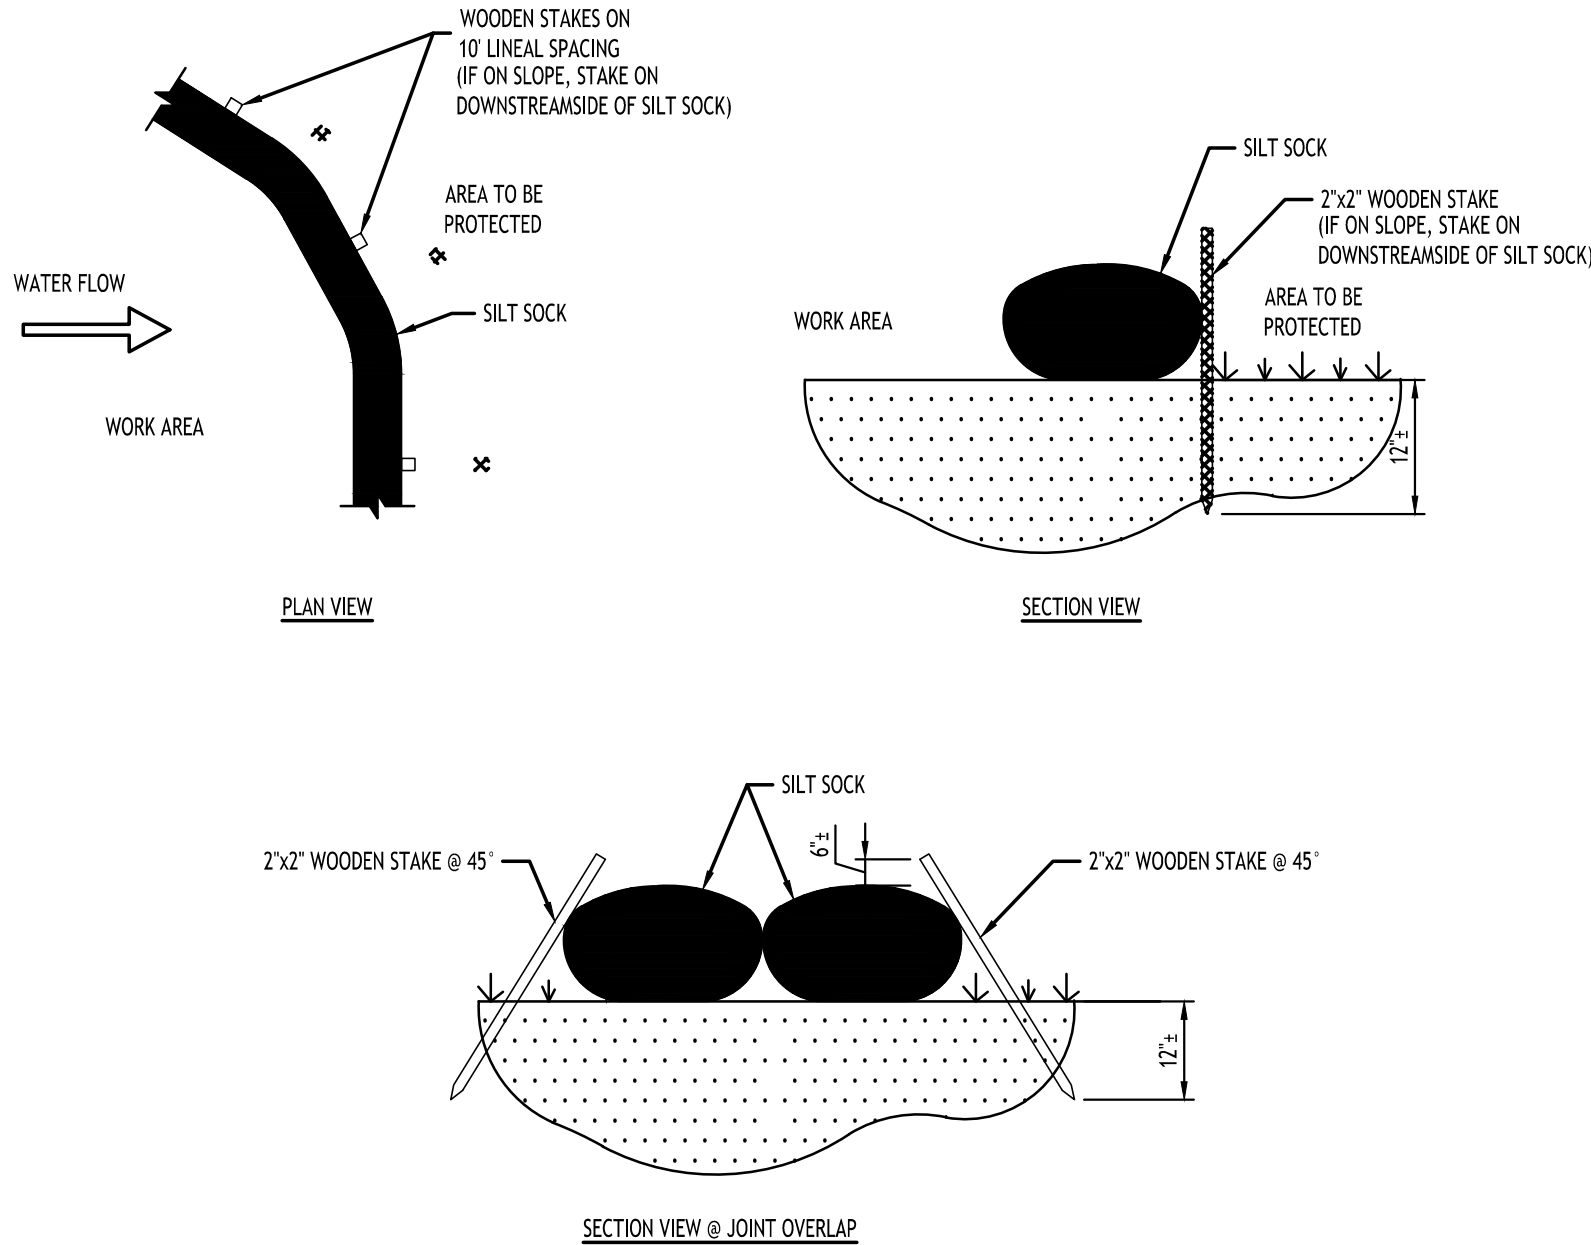


NOTES:

CONTRACTOR SHALL INSPECT AND MAINTAIN SILT SOCK AS NEEDED DURING THE DURATION OF CONSTRUCTION PROJECT.

CONTRACTOR SHALL REMOVE SEDIMENT COLLECTED AT THE BASE OF THE SILT SOCK WHEN IT HAS REACHED 1/4 OF THE EXPOSED HEIGHT OF THE SILT SOCK. ALTERNATIVELY, RATHER THAN CREATE A SOIL DISTURBING ACTIVITY, THE ENGINEER MAY CALL FOR ADDITIONAL SILT SOCK TO BE ADDED AT AREAS OF HIGH SEDIMENTATION, PLACED IMMEDIATELY ON TOP OF THE EXISTING SEDIMENT LADEN SILT SOCK.


SILT SOCK SHALL BE OVERLAPPED 12" AT JOINTS AND STAKED ON EACH SIDE OF THE SOCK AT A 45° ANGLE

SILT SOCK DETAIL
NOT TO SCALE

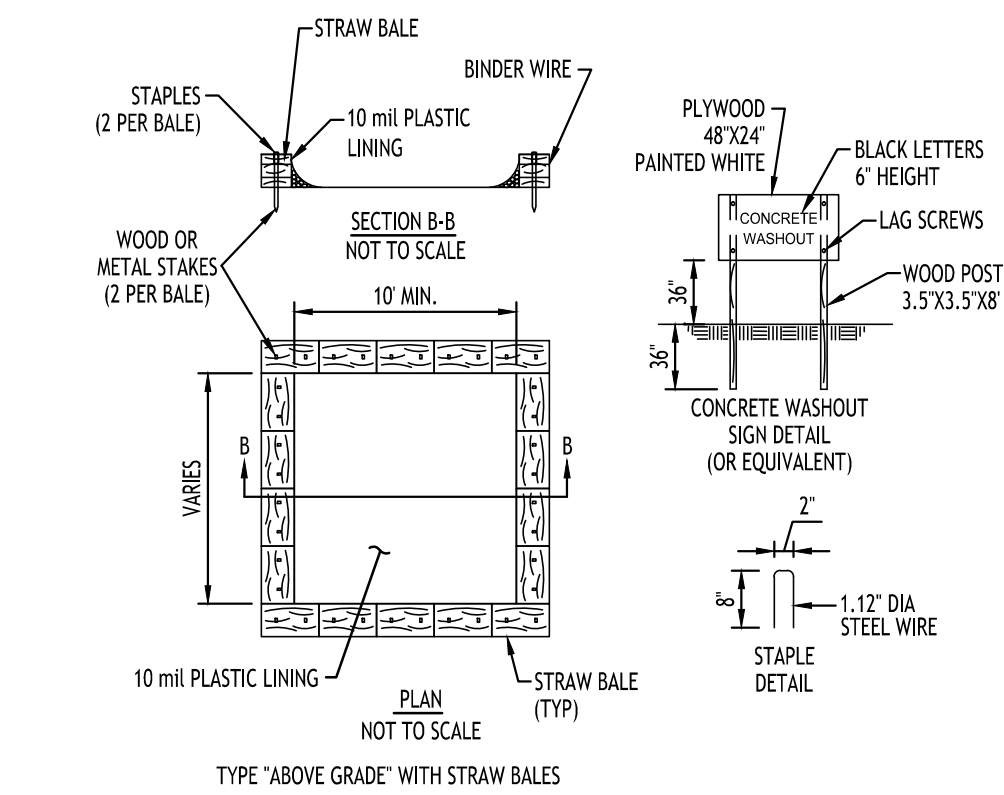


NOTES

1. ACTUAL LAYOUT TO BE DETERMINED IN THE FIELD.
2. A CONCRETE WASHOUT SIGN SHALL BE INSTALLED WITHIN 30' OF THE TEMPORARY CONCRETE WASHOUT FACILITY.
3. MATERIALS USED TO CONSTRUCT TEMPORARY CONCRETE WASHOUT FACILITIES SHALL BE REMOVED FROM THE SITE OF THE WORK AND DISPOSED OF OR RECYCLED.
4. HOLES, DEPRESSIONS OR OTHER GROUND DISTURBANCE CAUSED BY THE REMOVAL OF THE TEMPORARY CONCRETE WASHOUT FACILITIES SHALL BE BACKFILLED, REPAIRED, AND STABILIZED TO PREVENT EROSION.

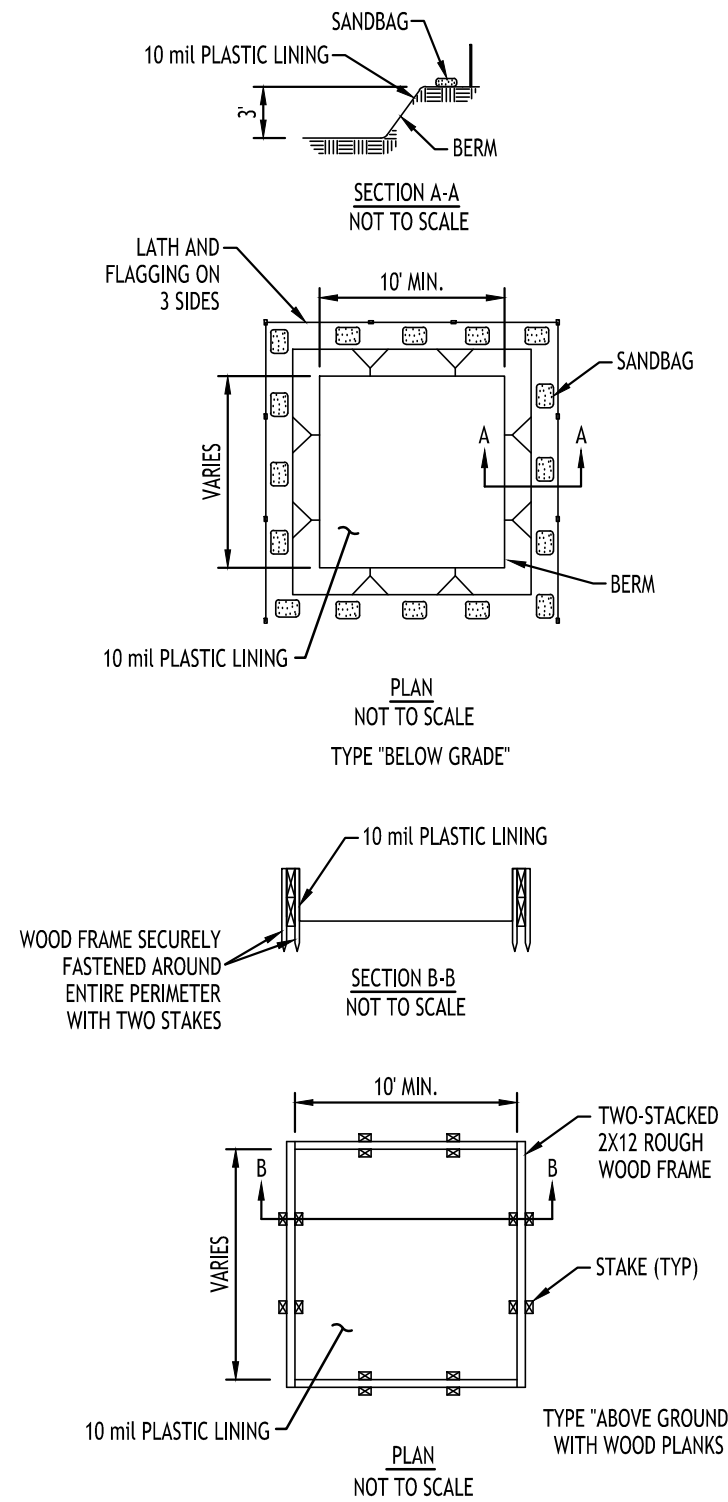

CONCRETE WASHOUT DETAIL
NOT TO SCALE

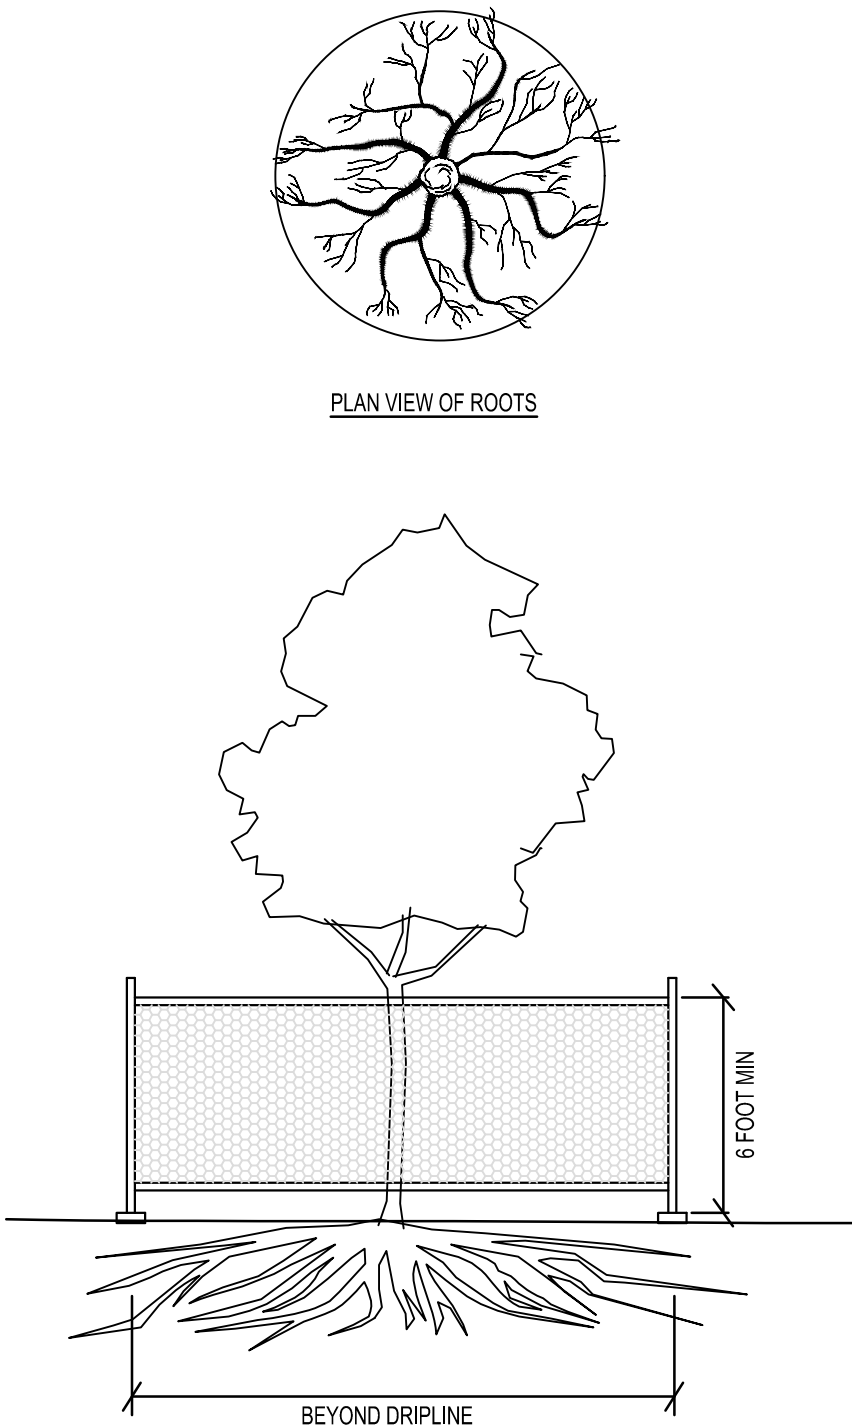

TREE PROTECTION DETAIL
NOT TO SCALE

EXISTING TREE PROTECTION FENCE

MATERIALS

- MATERIALS FOR TEMPORARY PLASTIC BARRIER FENCES SHALL MEET THE FOLLOWING REQUIREMENTS:
- FENCE: HIGH-DENSITY POLYETHYLENE MESH, ULTRAVIOLET-STABILIZED MIN. 2 YEARS; MINIMUM HEIGHT 4.0 FEET. COLOR: HIGH-VISIBILITY ORANGE OR GREEN. WHEN USED TO PROTECT TREES OR OTHER VEGETATION, COLOR SHALL BE HIGH-VISIBILITY ORANGE.
 - POSTS: RIGID METAL OR WOOD POSTS, MINIMUM LENGTH 6.0 FEET.
 - TIES: STEEL WIRE, #14 GAUGE OR NYLON CABLE TIES.
 - WARNING SIGNS: SHEET METAL, PLASTIC OR OTHER RIGID, WATERPROOF MATERIAL, 1.5 FEET BY 2.0 FEET WITH 4 INCH BLACK LETTERS ON A WHITE BACKGROUND. TEXT SHALL BE: "PROTECTED SITE - KEEP OUT" UNLESS OTHERWISE SPECIFIED.

DETAILS

FENCES SHALL BE ERECTED PRIOR TO MOVING CONSTRUCTION EQUIPMENT ONTO ANY AREA DESIGNATED FOR PROTECTION.

THE LINE OF FENCES SHALL BE STAKED OR MARKED OUT ON THE GROUND BY THE CONTRACTOR AND APPROVED BY THE ENGINEER/OWNER BEFORE ANY FENCE IS INSTALLED. WHEN USED FOR PROTECTION OF INDIVIDUAL TREES, FENCE SHALL BE PLACED AT THE DRIP LINE (EXTENT OF CANOPY). IF NOT POSSIBLE, PLACEMENT SHALL BE AS CLOSE TO THE DRIP LINE AS POSSIBLE AND IN NO CASE LESS THAN 5.0 FEET AWAY FROM THE TREE TRUNK.

ON APPROVAL OF THE STAKEOUT, POSTS SHALL BE SECURELY DRIVEN ON 6.0 FOOT-MAXIMUM CENTERS, NORMAL TO THE GROUND, TO A DEPTH 1/3 OF THE TOTAL POST LENGTH. PLASTIC BARRIER FENCE SHALL BE PLACED ALONG THE SIDE OF ALL POSTS. ENDS OF FENCING SEGMENTS SHALL OVERLAP A DISTANCE OF AT LEAST ONE HALF THE FENCE HEIGHT.

FENCING SHALL BE SECURED TO POSTS WITH WIRE OR CABLE TIES AT TOP, MIDDLE AND BOTTOM OF POST. FASTENER SHALL BE TIGHT ENOUGH TO PREVENT THE FENCING FROM SLIPPING DOWN. OVERLAPS SHALL ALSO BE SECURELY FASTENED.

BARRIER FENCE WHICH IS NOT ORANGE IN COLOR SHALL BE FLAGGED AT 6.0 FOOT INTERVALS WITH RED OR ORANGE FLORESCENT TAPE. WARNING SIGNS SHALL BE MOUNTED ON THE FENCE AT NO MORE THAN 100 FOOT INTERVALS.

MAINTENANCE SHALL COMMENCE IMMEDIATELY AFTER ERECTION OF THE FENCE AND CONTINUE UNTIL ONE WEEK PRIOR TO ACCEPTANCE OF THE CONTRACT, AND SHALL CONSIST OF: REPLACING DAMAGED POST(S) AND FENCING; RE-FASTENING AND TIGHTENING FENCING; AND RESTORING FENCE TO ITS INTENDED HEIGHT.

FENCING USED FOR TREE OR OTHER VEGETATION PROTECTION SHALL NOT BE TEMPORARILY REMOVED TO ALLOW EQUIPMENT ACCESS OVER A PROTECTED AREA, EXCEPT AS REQUIRED FOR ITEMS OF WORK SPECIFICALLY SHOWN ON THE PLANS AND APPROVED BY THE ENGINEER IN WRITING.

TOWN OF AMHERST APPROVAL BOX:

REVISIONS:	No.	Description	Date
	1	Rev. Per Town Comments	07/29/2026



BUILDING KEY

1. CURTIS HALL
2. TOM REYNOLDS BLDG.
3. GACIOCH CENTER FOR VISUAL & PERFORMING ARTS
4. DUNS SCOTUS HALL
5. ATHLETIC FACILITY
6. CANAVAN HALL
7. WICK CAMPUS CENTER
8. SCHENCK HALL
9. ROSARY HALL
11. MUSICALFARE THEATER
12. BUSINESS & COMMERCE
13. CAMPUS VILLAGE APARTMENTS
14. FORMER SINGLE FAMILY HOME
15. MAINTENANCE FACILITY
16. INFORMATION CENTER
17. ACADEMIC & ATHLETIC COMPLEX

EXISTING PARKING INCLUDING ADA STALLS = 768 SPACES
PROPOSED ADDITIONAL PARKING = 0 SPACES
TOTAL PARKING = 768 SPACES



Overall Site Map
SCALE: 1"=80'

SITE MAP LEGEND

NUMBER OF PARKING SPACES

PROPOSED BUILDING ADDITION

NOTE: BOUNDARY AND TOPOGRAPHIC INFORMATION PROVIDED BY OTHERS.
CARMINA WOOD DESIGN ASSUMES NO RESPONSIBILITY FOR ITS ACCURACY.

80 0 80 160FT.

TOWN OF AMHERST APPROVAL BOX:

Addition to Daemen Hall

Daemen University
4380 Main Street
Amherst, New York 14226

REVISIONS:	No.	Description	Date
1	1	Rev. Per Town Comments	07/29/2026



DRAWING NAME:

Overall Site
Map

Date: 06/19/2026
Drawn By: D. LaPietra
Scale: As Noted

DRAWING NO.

C-100

Project No: 26-4086

CARMINA WOOD
DESIGN

Buffalo | Utica | Greensboro

GENERAL NOTES:

1. INSTALL ALL MATERIALS TO MANUFACTURER'S RECOMMENDATIONS AND BEST STANDARDS OF TRADE INVOLVED.
2. SUBSTITUTIONS SHALL BE MADE ONLY WITH OWNER'S APPROVAL AND BE OF EQUIVALENT QUALITY TO WHAT IS SPECIFIED.
3. WORK SHALL BE COMPLETED IN STRICT ACCORDANCE WITH ALL LOCAL CODES AND OSHA SAFETY RULES AND REGULATIONS.
4. VERIFY ALL EXISTING CONDITIONS AND DIMENSIONS AT THE SITE. NOTIFY OWNER & ENGINEER OF DISCREPANCIES IN CONDITIONS SHOWN ON DRAWINGS PRIOR TO PROCEEDING WITH THE WORK.
5. CONTRACTOR SHALL BE RESPONSIBLE FOR PROTECTION OF ANY EXISTING STRUCTURES TO REMAIN AND ANY FINISH MATERIAL INSTALLED WHILE WORKING ON OTHER COMPONENTS.
6. CONTRACTOR SHALL KEEP JOB FREE OF DEBRIS AND MAKE FINAL CLEANUP TO SATISFACTION OF OWNER.
7. CONTRACTOR SHALL ASCERTAIN THE LOCATION OF ALL UTILITIES PRIOR TO CONSTRUCTION SO THAT THIS WORK WILL NOT DISTURB EXISTING LINES AND/OR INSTALLATIONS. COORDINATE ALL WORK WITH THE APPLICABLE UTILITY COMPANIES.
8. ALL OTHER PERMITS REQUIRED BY STATE OF NEW YORK, COUNTY OF ERIE, AND TOWN OF AMHERST ARE THE RESPONSIBILITY OF THE CONTRACTOR/DEVELOPER/OWNER.
9. EXISTING CURBS AND REMOVAL OF EXISTING ENTRANCE SHALL BE SAW CUT FULL-DEPTH AND NEATLY REMOVED FROM THE BACKSIDE. EXISTING PAVEMENT SHALL NOT BE DISTURBED AND THE PAVEMENT EDGE SHALL BE USED AS FORM FOR PLACING NEW CURB.
10. SANITARY SEWER EASEMENTS SHOWN ARE APPROXIMATE BASED ON RECORD PLANS PROVIDED BY TOWN OF AMHERST ENGINEERING DEPARTMENT. SURVEYOR TO VERIFY LOCATION PRIOR TO CONSTRUCTION.
11. ALL DISTURBED AREAS WITHIN NYSOT R.O.W. TO BE RESTORED USING ITEM 610.1402 TOPSOIL - ROADSIDE AND ITEM 610.1602 TURF ESTABLISHMENT - LAWNS AND COMPLY WITH NYSOT STANDARDS AND SPECIFICATIONS SECTION 713 - LANDSCAPE DEVELOPMENT MATERIALS.
12. ANY NYS RIGHT OF WAY DAMAGES CAUSED BY OR DURING CONSTRUCTION TO FEATURES TO REMAIN SHALL BE REPAIRED OR REPLACED PER MOST CURRENT NYSOT STANDARDS AND SPECIFICATIONS AT THE CONTRACTOR'S EXPENSE.

SITE NOTES:

1. ALL RADII SHALL BE 3'-0" UNLESS OTHERWISE NOTED.
2. ALL DISTURBED AREAS: SHALL HAVE 4" MIN. OF TOPSOIL AND SEED.
3. ALL DIMENSIONS FROM PROPERTY LINES SHALL BE MEASURED PERPENDICULAR TO THE PROPERTY LINE.
4. CENTER ENTRANCE SIDEWALKS ON DOOR OPENINGS.
5. BUILDING DIMENSIONS ARE APPROXIMATE, REFER TO ARCHITECTURAL DRAWINGS FOR LAYOUT DIMENSIONS.
6. ALL HANDICAP RAMPS (NOT WITHIN THE NYSOT R.O.W.) AND/OR SIDEWALKS FLUSH TO PAVEMENT SHALL HAVE ADA COMPLIANT TACTILE WARNING STRIPS WHERE ENTERING PARKING AREAS/DRIVEWAYS. SIDEWALKS FLUSH TO PAVEMENT WITHIN THE NYSOT R.O.W. SHALL ADHERE TO THE NOTES AND DESIGN REGULATIONS AS STATED ON NYSOT STANDARD SHEET 608-01.
7. EXISTING TREE LOCATIONS ARE APPROXIMATE, CONTRACTOR TO LOCATE LOCATIONS PRIOR TO CONSTRUCTION AND COORDINATE WITH TOWN LANDSCAPE ARCHITECT WHICH TREES SHALL BE REMOVED AND WHICH SHALL REMAIN AND BE PROTECTED DURING CONSTRUCTION.

Site Data		
SITE AREA = 41.5 AC± (TOTAL) ZONED: CF - COMMUNITY FACILITIES DISTRICT USE: PROPOSED 2-STORY BUILDING ADDITION		
SETBACKS - BUILDING	REQUIRED	PROVIDED
FRONT	30 FT.	*1,075.8 FT.
FRONT (FROM MAIN STREET ROW)	115 FT.	*1,075.8 FT.
SIDE	25 FT.	*197.1 FT.
REAR	25 FT.	*296.3 FT.
ACCESSORY STRUCT.	20 FT	N/A
SETBACKS - PARKING		
FRONT	10 FT.	>10 FT.
SIDE	10 FT.	>10 FT.
REAR	10 FT.	>10 FT.
TOTAL VEHICLE SPACES	-	768 EX.
GREENSPACE		
INTERIOR PARKING GREENSPACE:	10% (0.1 AC)	N/A
OVERALL:	N/A	N/A
MAX. BUILDING HEIGHT	65'	65'


*FOR PROPOSED ADDITION ONLY

DETAIL LEGEND SEE SITE DETAIL SHEET

- 1 TYPE "A" CONCRETE CURB
- 2 SIDEWALK CURB RAMP
- 3 CONCRETE SIDEWALK
- 4 STANDARD DUTY ASPHALT
- 5 90° PARKING STALL
- 6 HANDICAPPED PAVEMENT MARKINGS
- 7 HANDICAPPED PARKING SIGN

NOTE LEGEND

- 1 SAWCUT LINE, MATCH EXISTING EDGE OF PAVEMENT
- 2 LANDSCAPED AREA - SEE LANDSCAPE PLAN, IF NO PLANTINGS, INSTALL TOPSOIL & SEED
- 3 RAMP SIDEWALK @ 1:12 MAX.
- 4 4" WIDE WHITE PAVEMENT STRIPES @ 2' O.C. & @ 45° TO PARKING LINES
- 5 RUNOUT CURB IN Z' OR MATCH EXISTING CURB
- 6 INSTALL "NO PARKING" SIGN, M.U.T.C.D. SIGN NO. P1-1C
- 7 SEE ARCHITECTURAL PLANS BY OTHERS FOR EXTERIOR STAIR WITH CURB & RAIL DETAIL
- 8 SEE M.E.P. PLANS BY OTHERS FOR LOCATION OF ROOF TOP MECHANICAL UNITS

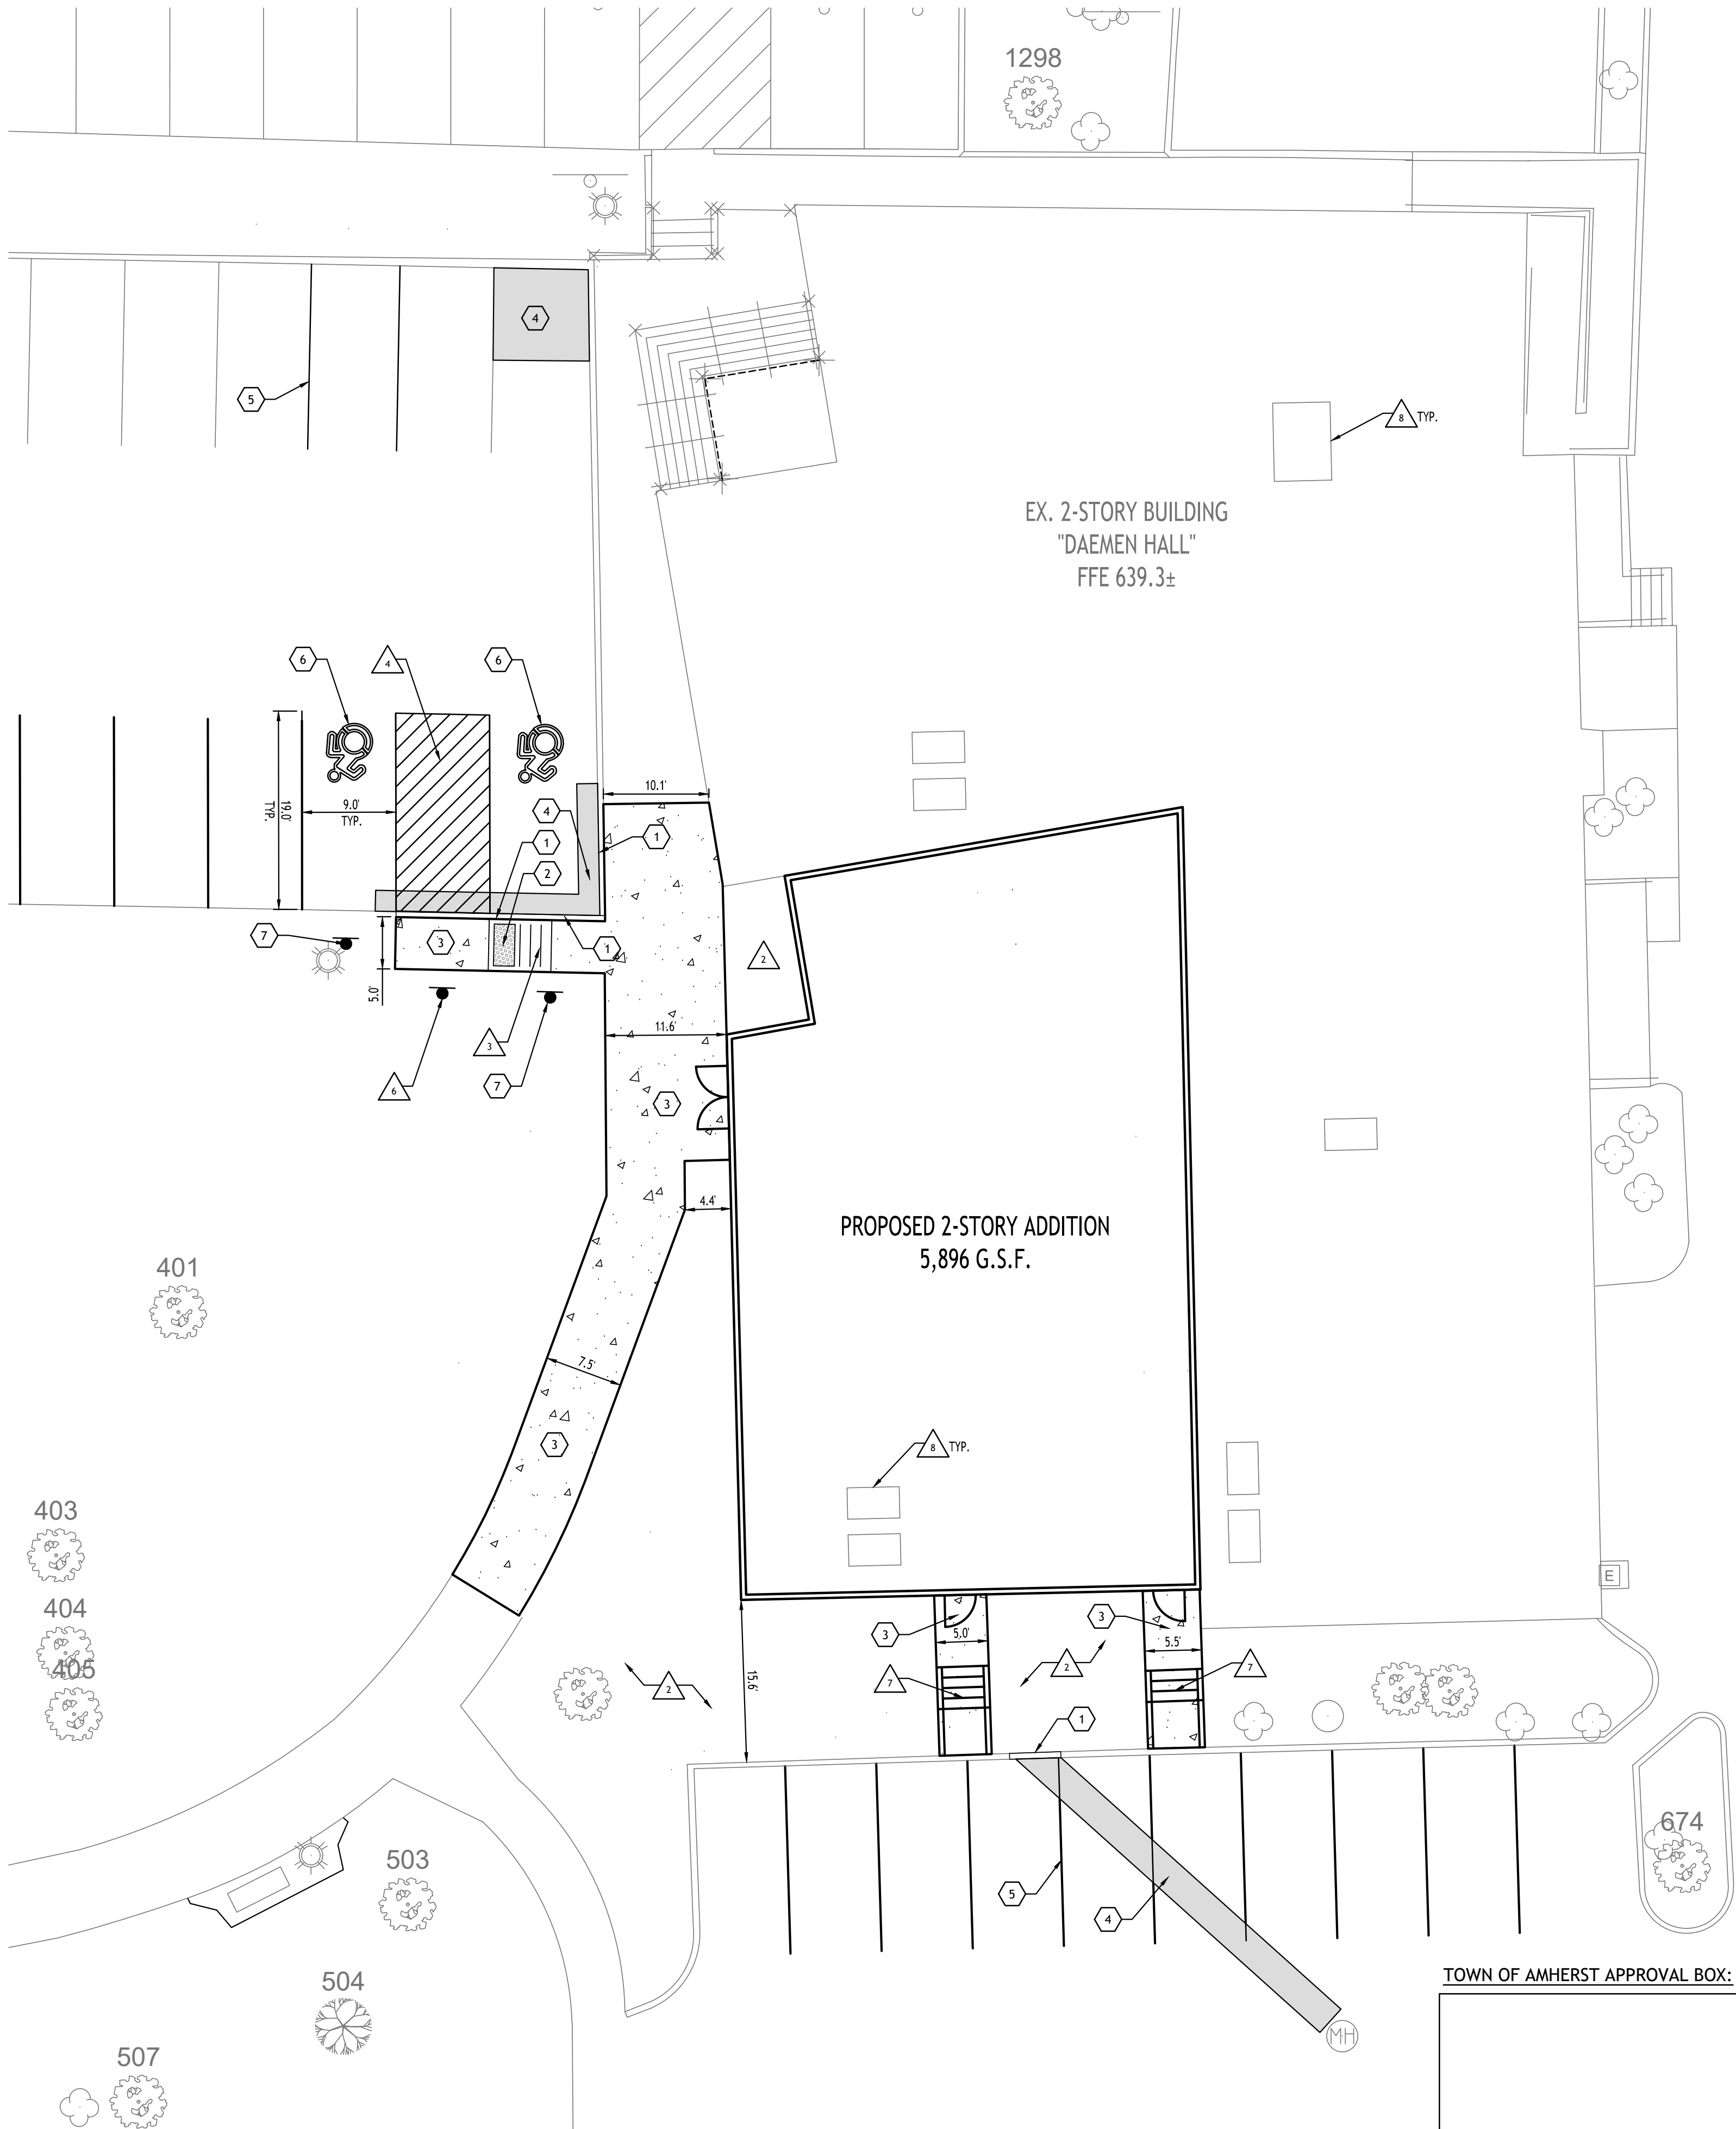

SITE LEGEND

- | | |
|---|------|
| PROPERTY LINE | --- |
| PROPOSED CONCRETE CURB | == |
| PROPOSED SIDEWALK / CONCRETE PAD | ---- |
| PROPOSED SIGN | ■ |
| PROPOSED STANDARD DUTY ASPHALT PAVEMENT | ■ |



Site Plan

SCALE: 1"=10'


NOTE: BOUNDARY AND TOPOGRAPHIC INFORMATION PROVIDED BY OTHERS, CARMINA WOOD DESIGN ASSUMES NO RESPONSIBILITY FOR ITS ACCURACY.



TOWN OF AMHERST APPROVAL BOX:

REVISIONS:

No.	Description	Date
1	Rev. Per Town Comments	07/29/2026

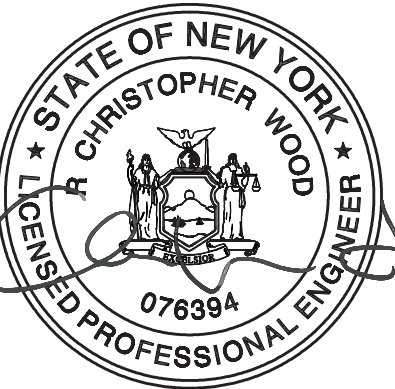

DRAWING NAME:

Site Plan
Concept

Date: 06/19/2026
Drawn By: D. LaPietra
Scale: As Noted

DRAWING NO.

C-101

Project No: 26-4086

Addition to Daemen Hall

Daemen University
4380 Main Street
Amherst, New York 14226

CARMINA WOOD
DESIGN

Buffalo | Utica | Greensboro




INSTALLED IN GRASS/LANDSCAPED AREA



- NOTES:**
1. CONTROL JOINTS TO BE 2" DEEP AT 15'-0" O.C. - SEE SPECIFICATIONS FOR FURTHER JOINT REQUIREMENTS NYS DOT 702-0700
 2. WHERE THE CURB DROPS (IS FLUSH WITH ASPHALT) THE DEPTH OF CURB BELOW GRADE SHALL BE INCREASED TO 1'-6" AND OTHER DIMENSIONS ADJUSTED ACCORDINGLY.

ABUTTING LANDSCAPE/GRASS

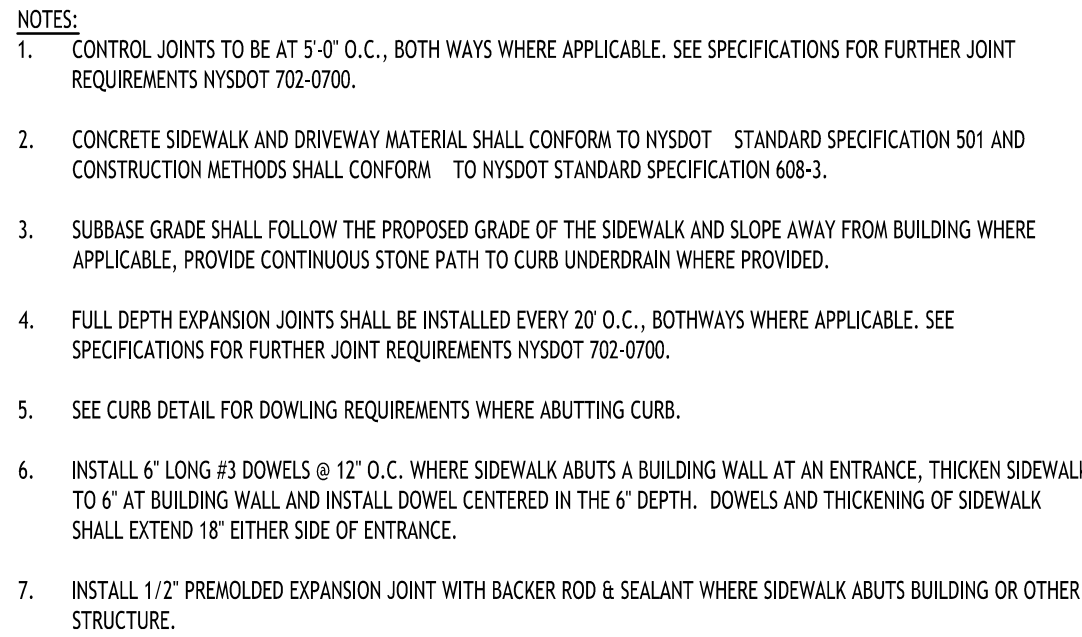




CONCRETE SIDEWALK - 3


TOWN OF AMHERST APPROVAL BOX:

REVISIONS:		
No.	Description	Date
1	Rev. Per Town Comments	07/29/2026




© CARMINA WOOD DESIGN

   

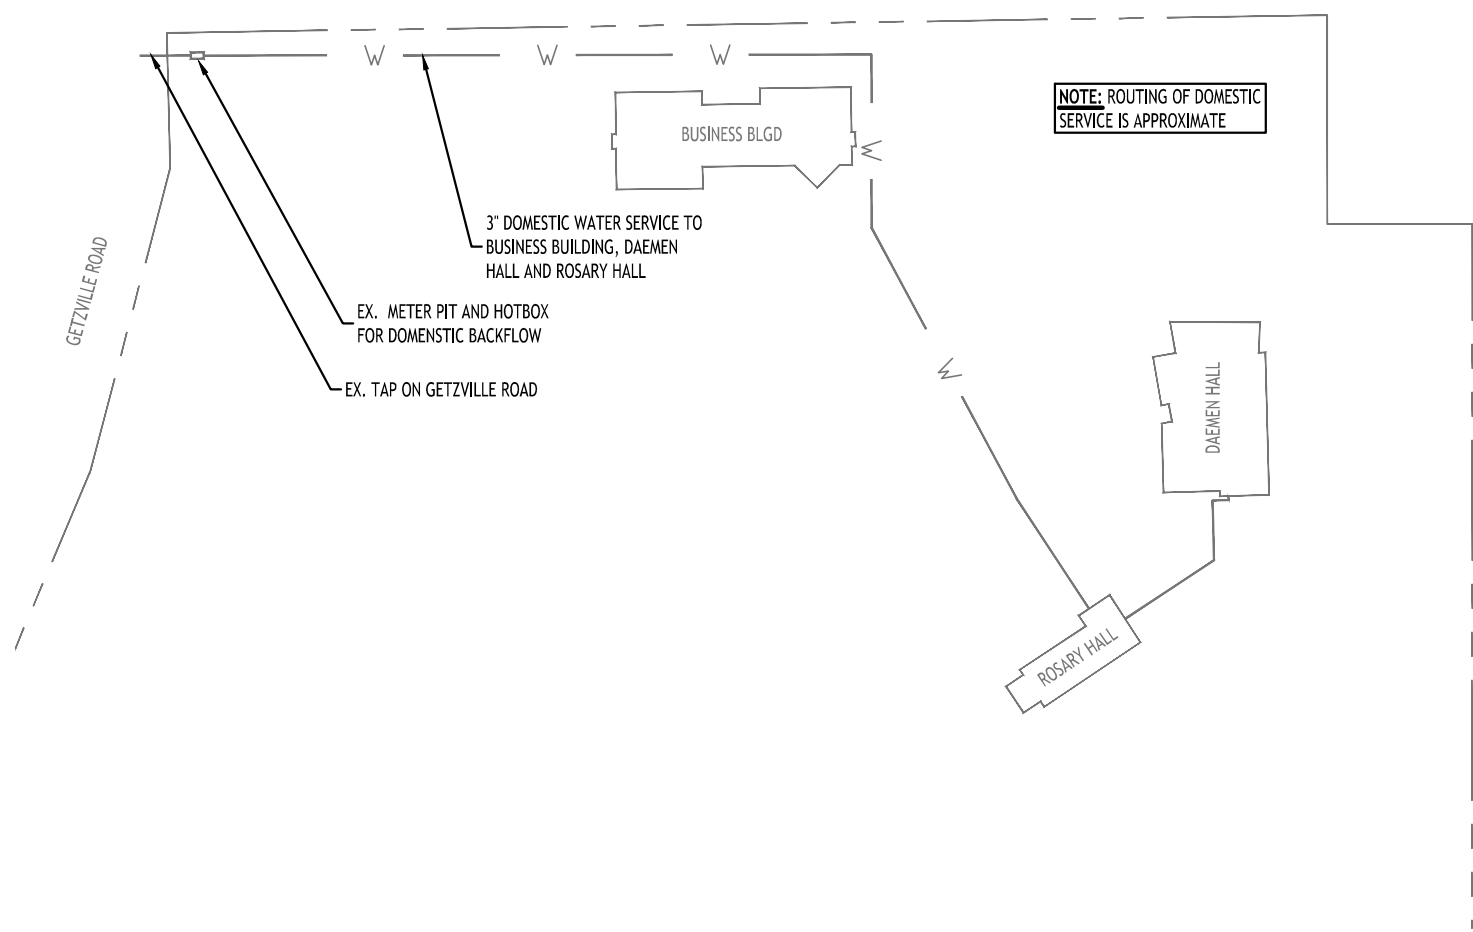

Domestic Water Service Map
SCALE: 1"=150'

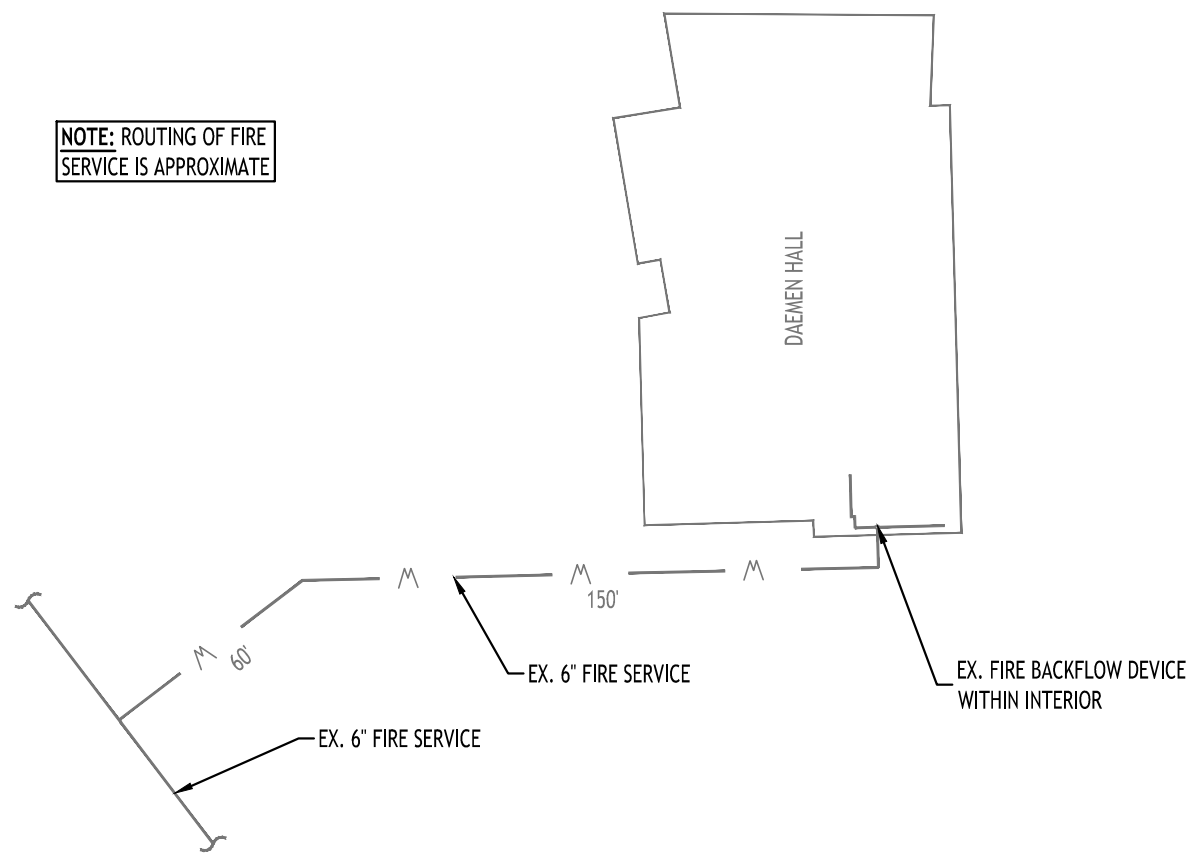

Fire Service Map
SCALE: 1"=50'

UTILITY NOTES:

- FOR ALL SANITARY SEWERS, INSTALL SELECT FILL IN PAVED AREAS, EXTEND 5' MIN. BEYOND PAVEMENT LIMITS
- BUILDINGS TO HAVE INVERT ELEVATION 5' MIN. BELOW F.F.E. OF THE BUILDING. PIPE TO BE 6" SDR-35 PVC @ 1.0% MIN. WITH MIN 4' OF COVER. ADD CLEANOUTS @ 90' MAX. SPACING FOR 6" LATERALS OVER 90' IN LENGTH.
- COORDINATE GAS & ELEC. METER BANK LOCATIONS ON BUILDINGS WITH M.E.P. PLANS & UTILITY CO. S.
- COORDINATE LOCATION OF CTY & TELEPHONE SERVICE TO BUILDINGS WITH M.E.P. PLANS AND UTILITY CO. S.
- ANY EXISTING UTILITIES WHICH ARE TO BE ABANDONED AND FALL UNDER PAVEMENT OR BUILDINGS SHALL BE REMOVED VS. BEING ABANDONED UNLESS THOSE UTILITIES ARE FILLED WITH FLOWABLE FILL.
- A MINIMUM OF 18 FEET HORIZONTAL AND 18 INCHES OF VERTICAL SEPARATION MUST BE MAINTAINED BETWEEN ALL SANITARY SEWER AND WATER SERVICES.
- SELECT BACKFILL IS REQUIRED FOR ALL UTILITIES (GAS, WATER, STORM, SANITARY) THAT CROSS THROUGH CONCRETE AND ASPHALT PAVEMENT AREAS.
- EXISTING SANITARY SEWER INVERTS AND ROUTING BASED ON RECORD DRAWINGS PROVIDED BY TOWN OF AMHERST ENGINEERING DEPARTMENT. SANITARY SEWER EASEMENTS SHOWN ARE APPROXIMATE BASED ON RECORD PLANS PROVIDED BY TOWN OF AMHERST ENGINEERING DEPARTMENT. SURVEYOR TO VERIFY LOCATION PRIOR TO CONSTRUCTION.


NOTES:

- ALL SANITARY SEWER CONSTRUCTION SHALL CONFORM TO THE TOWN OF AMHERST SPECIFICATIONS AND DETAILS, AND ERIE COUNTY DEPARTMENT OF HEALTH RULES AND REGULATIONS.
- PRIOR STARTING ANY WORK ASSOCIATED WITH OR NEAR EXISTING SANITARY MANHOLES, THE CONTRACTOR SHALL MEET WITH THE TOWN OF AMHERST TO DISCUSS AND AGREE TO THE WORK.
- FILL SHALL BE PLACED AND SATISFACTORILY COMPACTED PRIOR TO INSTALLATION OF UTILITIES, AND MUST BE APPROVED BY THE SUPERVISING PROJECT ENGINEER.
- ALL SANITARY SEWER IS TO CONSTRUCTION IS TO CONFORM TO TOWN OF AMHERST SEWER DISTRICT RULES AND REGULATIONS.
- ALL OTHER REQUIRED PERMITS BY THE STATE OF NEW YORK, COUNTY OF ERIE AND TOWN OF AMHERST ARE THE RESPONSIBILITY OF THE CONTRACTOR/DEVELOPER.

PROPOSED UTILITY LEGEND

PROPOSED STORM SEWER	— ST —
PROPOSED SANITARY SEWER	— 6" SA —
PROPOSED WATERLINE	— 1" W —
PROPOSED YARD DRAIN	⊗ YD
PROPOSED GATE VALVE	⊕ GV
PROPOSED UTILITY CONNECTIONS (GAS, ELEC., CABLE, TEL., ETC.)	⊗
INSTALL SELECT BACKFILL	////

NOTE: FOR PROPOSED VALVE BOXES, CLEANOUTS, ETC., INSTALL A 3,000 PSI CONCRETE COLLAR AROUND THE ITEM AT GRADE. THE COLLAR SHALL BE A MINIMUM OF 6" WIDER, ON ALL SIDES, THAN THE BOX, CLEANOUT, ETC. THE COLLAR SHALL BE A MINIMUM OF 6" THICK.

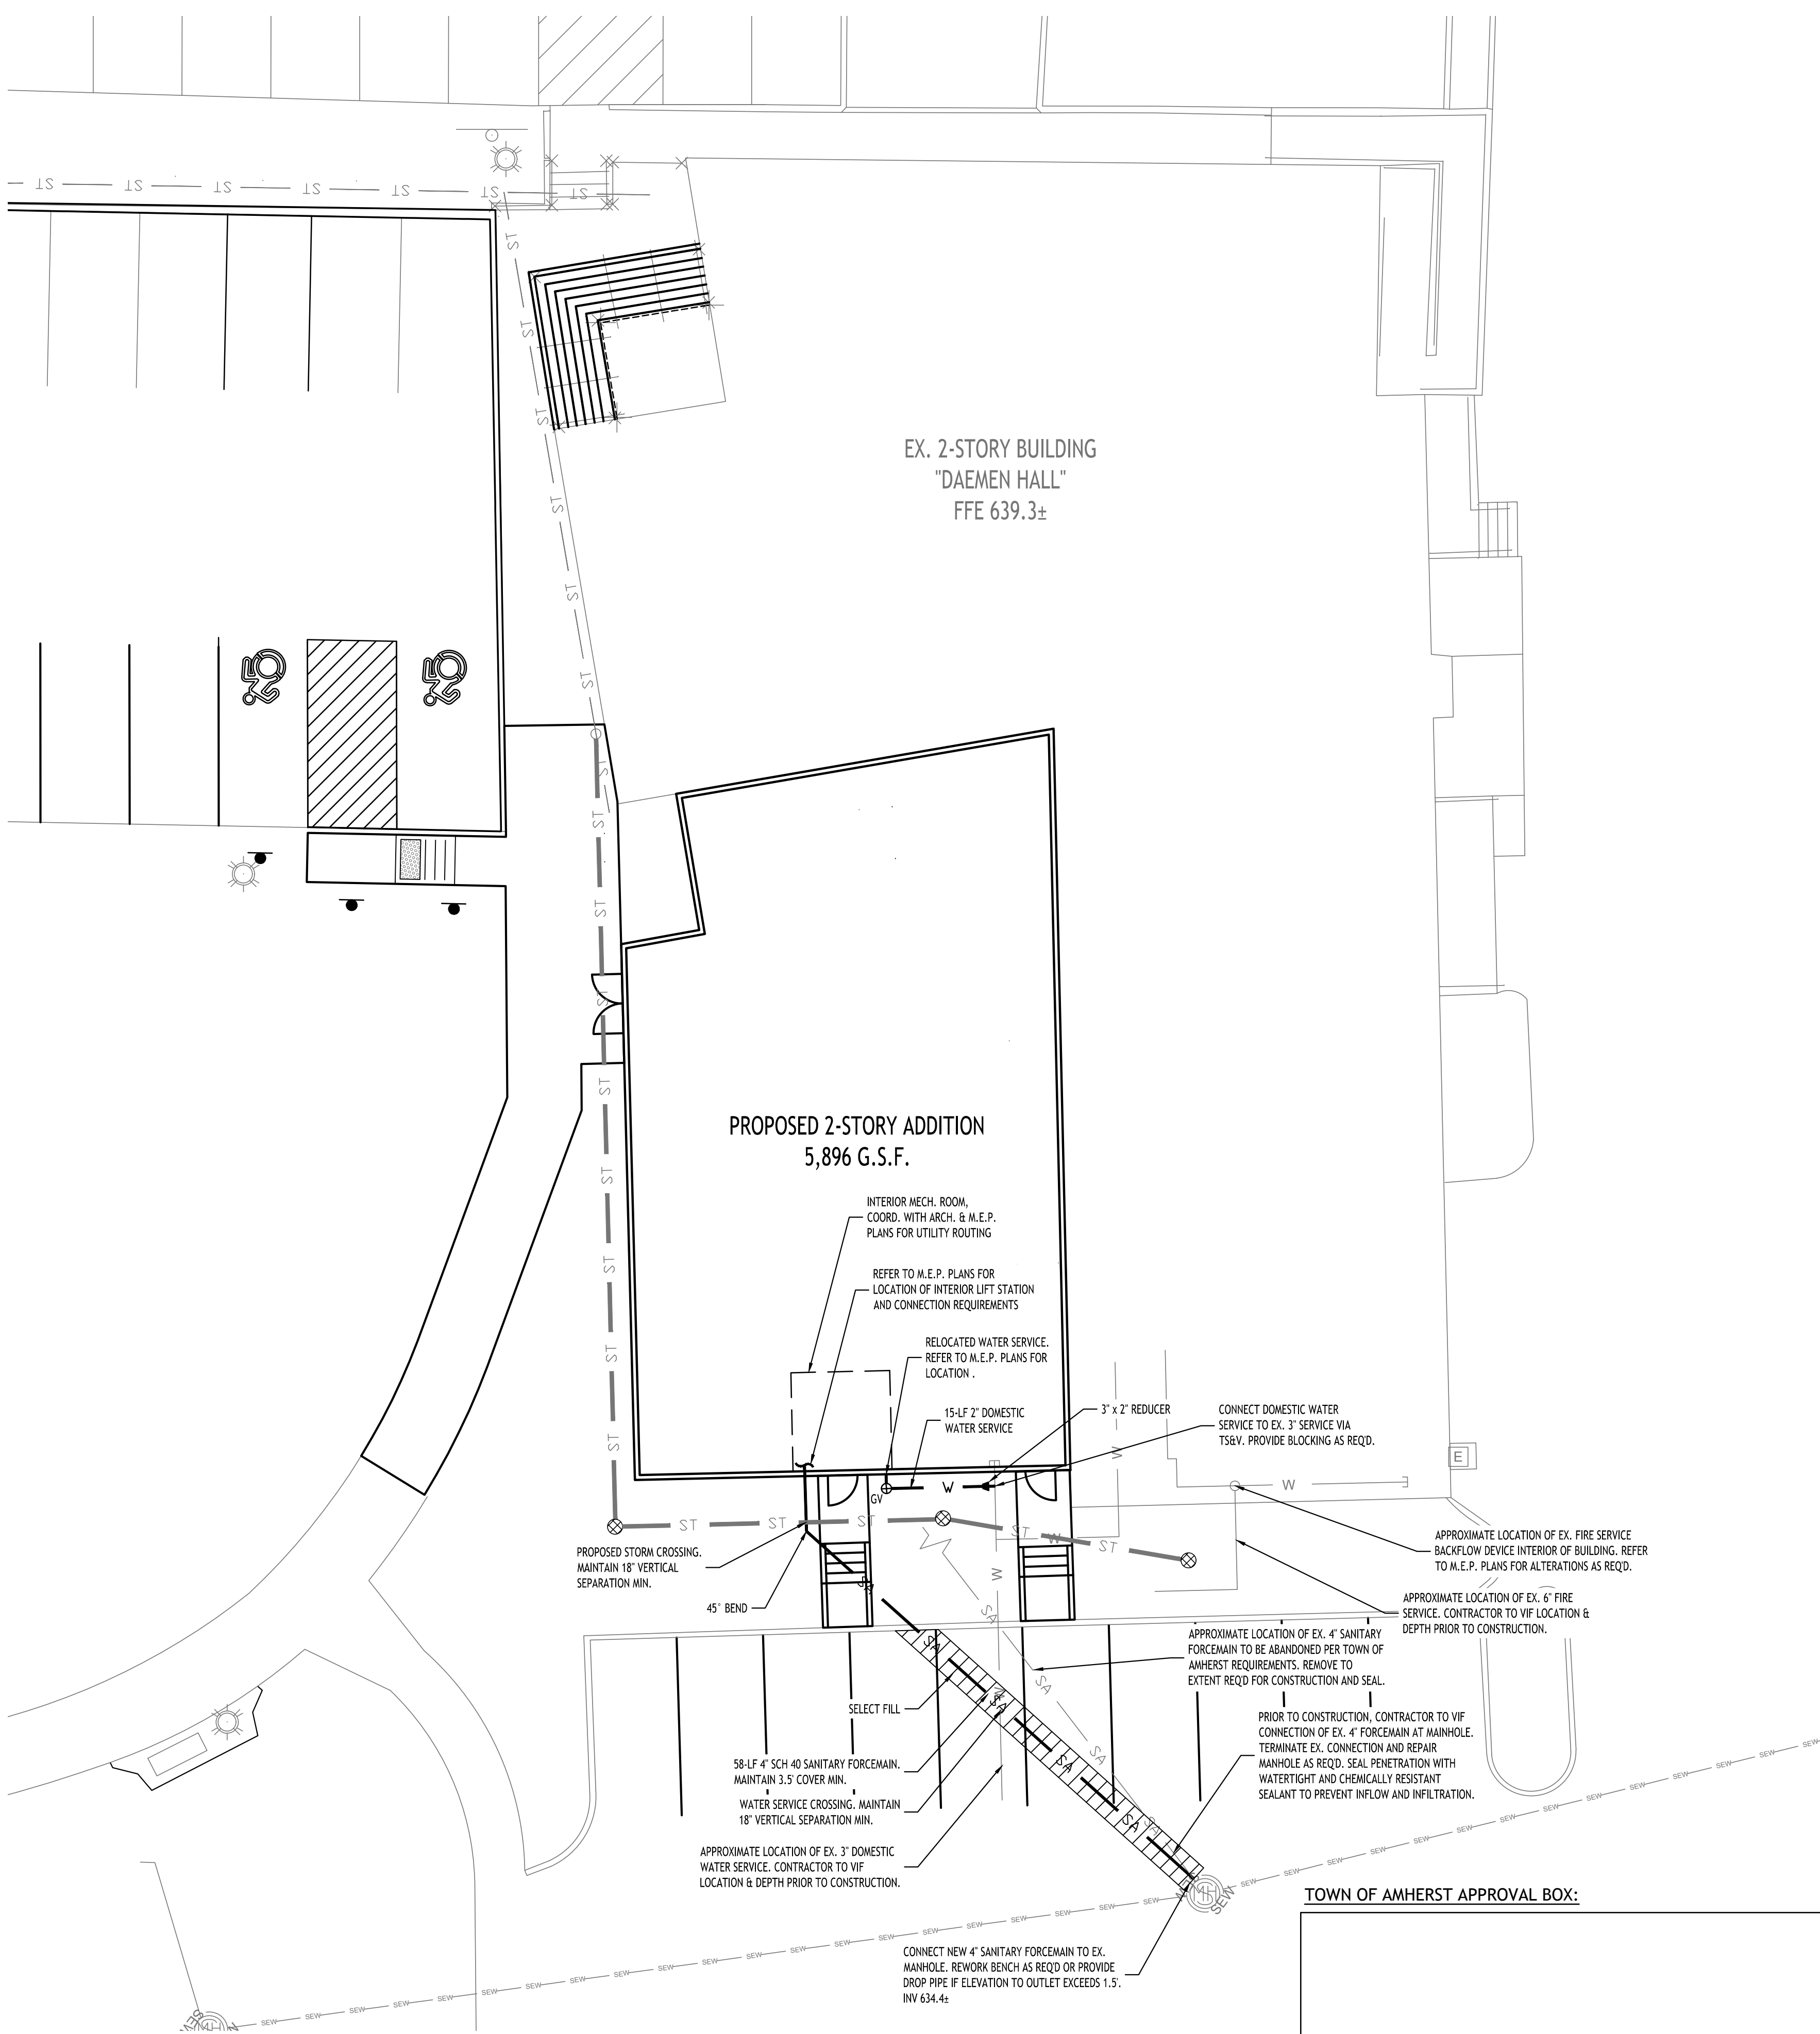

Utility Plan
SCALE: 1"=10'

NOTE: BOUNDARY AND TOPOGRAPHIC INFORMATION PROVIDED BY OTHERS, CARMINA WOOD DESIGN ASSUMES NO RESPONSIBILITY FOR ITS ACCURACY.



Addition to Daemen Hall

Daemen University
4380 Main Street
Amherst, New York 14226

REVISIONS:	No.	Description	Date
1	1	Rev. Per Town Comments	07/29/2026



DRAWING NAME:

Utility Plan


Date: 06/19/2026
Drawn By: D. LaPietra
Scale: As Noted

DRAWING NO.

C-300

Project No: 26-4086

© CARMINA WOOD DESIGN

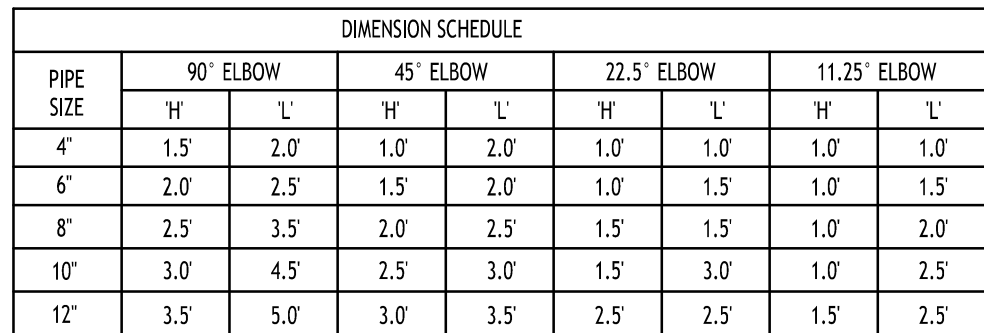

THRUST BLOCK SCHEDULE



REVISIONS:	
No.	Description Date
1	Rev. Per Town Comments 07/29/2026



DRAWING NAME:
Utility Details

Date: 06/19/2026
Drawn By: D. LaPietra
Scale: As Noted

DRAWING NO.

C-301

Project No: 26-4086

All Rights Reserved. Reuse of these documents without the expressed written permission of CARMINA WOOD DESIGN is prohibited. WARNING: It is a violation of article 45 of the New York State Environmental Conservation Law to alter this drawing. If altered such R.A., P.E. or L.L.S. shall affix his or her seal, signature, the date the notation "Altered By" and a specific description of the alteration.

© CARMINA WOOD DESIGN



Landscape Plan
SCALE: 1"=10'

LANDSCAPE NOTES:

- ALL PLANTS INSTALLED SHALL MEET OR EXCEED THE MINIMUM REQUIREMENTS AS NOTED ON THE PLANS AND IN THE LATEST EDITION ON THE AMERICAN STANDARD FOR NURSERY STOCK, BY THE AMERICAN ASSOCIATION OF NURSEYMEN, ANSI Z60.1
- THE CONTRACTOR SHALL BE RESPONSIBLE FOR HIS OWN QUANTITY TAKEOFF, THE QUANTITIES SHOWN ARE A MINIMUM AND ARE FOR REFERENCE ONLY.
- THE CONTRACTOR SHALL PERFORM A ROUGH FIELD STAKEOUT OF ALL PLANTING MATERIAL LOCATIONS AND CONTACT THE OWNERS FIELD REPRESENTATIVE PRIOR TO ACTUALL INSTALLING. THE PLANTING MATERIAL LOCATIONS SHOWN ON THE PLANS ARE TO CONVEY THE DESIGN INTENT ONLY, ACTUAL LOCATIONS WILL BE FINALIZED BY THE OWNERS FIELD REPRESENTATIVE AT THE TIME OF INSTALLATION.
- THE CONTRACTOR IS HEREBY NOTIFIED THAT IF UNDERGROUND UTILITIES EXIST IN THE VICINITY OF THE PLANTINGS, ALL PROPOSED PLANTINGS SHALL BE INSTALLED A MINIMUM OF 5' FROM ANY UNDERGROUND UTILITY, CONTACT THE OWNERS FIELD REPRESENTATIVE IF PLANTINGS SHOWN ON THE PLANS VIOLATE THIS SITUATION.
- ALL TREES SHALL BE INSTALLED A MINIMUM OF 20' FROM ANY OVERHEAD ELECTRIC LINES.
- PLANTING BACKFILL MIXTURE SHALL CONSIST OF 4 PARTS TOPSOIL, 1 PART PEAT MOSS, 1/2 PART WELL ROTTED MANURE, 10 LBS 5-10-5 PLANTING FERTILIZER THOROUGHLY MIXED PER CUBIC YARD.
- STAKE AND WRAP TREES IMMEDIATELY FOLLOWING INSTALLATION.
- ALL PLANTED AREAS SHALL RECEIVE A 3" LAYER OF SHREDDED PINE BARK MULCH OVER 10 MIL. WEED MAT EQUAL TO "WEEDBLOCK" BY EASY GARDENER OR DEWITT WEED BARRIER.
- THE AREAS ON THE PLAN TO BE SEEDED SHALL HAVE 4" MINIMUM OF TOPSOIL, DISK PLOWED, LEVELED AND HAND RAKED SMOOTH. SURFACE SHALL BE ROLLED TO REMOVE LUMPS.
- ALL SEEDED AREAS SHALL BE HYDROSEEDED IN ACCORDANCE WITH THE SPECIFICATION INDICATED. WHERE REQUIRED BY CLIMATIC CONDITIONS, SLOPE OR SEASON OF PLANTING, SOD MAY BE SUBSTITUTED FOR SEEDING IN ORDER TO ACHIEVE THE REQUIRED COVERAGE.
- THE CONTRACTOR SHALL BE RESPONSIBLE FOR WATERING, MOWING AND OTHER MAINTENANCE TO SEEDED AREAS UNTIL THE PROJECT IS ACCEPTED BY THE OWNER, THIS SHALL INCLUDE WATERING DAILY FOR 15 DAYS OR AS REQUIRED BY WEATHER CONDITIONS AND RE-SEEDING OF THIN SPOTS FOLLOWING THE GERMINATION OF THE SEEDS.

PLANTING NOTES:

- ALL INTERIOR LANDSCAPED AREAS SHALL HAVE A MINIMUM PLANTING SOIL DEPTH OF THREE (3) FEET AND BE FREE FROM ALL FORMS OF CONSTRUCTION DEBRIS AND FOREIGN MATERIAL.
- ALL TREE PIT SAUCERS, SHRUB BEDS, ORNAMENTAL GRASS BEDS, AND PERENNIAL FLOWER BEDS SHALL RECEIVE "PREEN" HERBICIDE AND THREE (3) INCHES DEPTH OF DARK SHREDDED HARDWOOD DARK MULCH.
- ALL SEASONAL FLOWER BEDS SHALL BE A MINIMUM OF TWELVE (12) INCHES DEEP WITH A WELL-BLENDED MIXTURE OF 50% PEAT MOSS & 50% SCREENED TOPSOIL. SEASONAL FLOWER BEDS SHALL RECEIVE "PREEN" HERBICIDE. NO MULCH SHALL BE INSTALLED IN THE SEASONAL FLOWER BEDS.
- ALL DECIDUOUS AND EVERGREEN TREES SHALL BE STAKED WITH THREE (3) TREE STAKES AS PER TREE PLANTING DETAIL.

LEGEND

DECIDUOUS TREE

SMALL TREE

EVERGREEN TREE / SHRUB

BUSH / ORNAMENTAL GRASS

PERENNIAL

PER TOWN OF AMHERST CODE:
ALL DEAD OR MISSING EXISTING PLANTS FROM THE PREVIOUSLY APPROVED SITE PLANS SHALL BE REPLACED/INSTALLED AS PER TOWN CODE SECTION 203-7-2-7. CONTRACTOR SHALL REFER TO PREVIOUSLY APPROVED SITE AND LANDSCAPE PLANS BY OTHERS FOR ALL LANDSCAPE REFERENCES.

PER TOWN OF AMHERST CODE:
CONTRACTOR SHALL TAKE ALL REASONABLE MEASURES TO PROTECT EXISTING TREES WHICH ARE TO BE PRESERVED FROM ALL POSSIBLE TYPES OF ROOT, TRUNK, AND LIMB DAMAGE, INCLUDING BUT NOT LIMITED TO, RETAINING WALLS WHICH PREVENT FILLING ON TOP OF ROOTS OR EXCAVATING TREE ROOTS AS PER ZONING ORDINANCE 7-2-3(B)(3).

PER TOWN OF AMHERST CODE:
ALL REFUSE CONTAINERS & ALL MECHANICAL EQUIPMENT, UTILITY STRUCTURES, MULTIPLE METER BOARDS, GENERATORS, RPES, & SIMILAR APPURTENANCES, INCLUDING THOSE WHICH ARE MOUNTED ON ANY PART OF A PRIMARY STRUCTURE SHALL BE SHOWN ON THE SITE PLAN & APPROPRIATELY SCREENED W/ A FENCE, WALL, &/OR LANDSCAPING AS REQUIRED BY 203-7-2-4(C) & 203-7-2-4(D) OF TOWN CODE. SUCH SCREENING SHALL BE SHOWN ON THE PLANS SUBMITTED FOR REVIEW. PROVIDE GATE ON REFUSE ENCLOSURE THAT SHALL BE CLOSED WHENEVER REFUSE CONTAINER(S) ARE NOT BEING SERVICED & ENCLOSURE SHALL BE HIGH ENOUGH TO SCREEN THE REFUSE CONTAINERS WITHIN.

TOWN OF AMHERST APPROVAL BOX:

NOTE: BOUNDARY AND TOPOGRAPHIC INFORMATION PROVIDED BY OTHERS, CARMINA WOOD DESIGN ASSUMES NO RESPONSIBILITY FOR ITS ACCURACY.



CARMINA WOOD
DESIGN

Buffalo | Utica | Greensboro

Addition to Daemen Hall

Daemen University
4380 Main Street
Amherst, New York 14226

REVISIONS:		Date
No.	Description	
1	Rev. Per Town Comments	07/29/2026



DRAWING NAME:


Landscape
Plan

Date: 06/19/2026
Drawn By: D. LaPietra
Scale: As Noted

DRAWING NO.

L-100

Project No: 26-4086

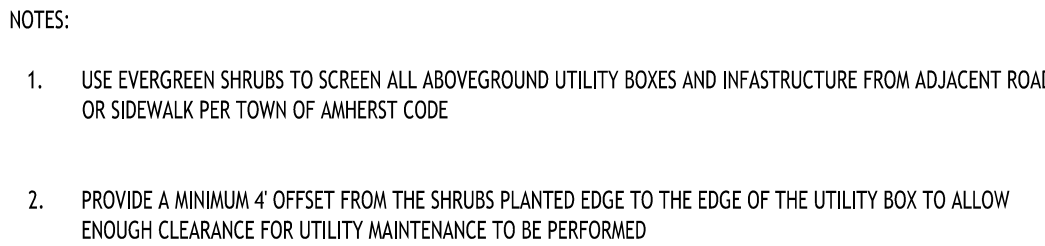

The diagram illustrates a cross-section view of a tree protection system. A large tree with a thick trunk and extensive root system is shown. A protective fence, labeled 'KEEP OUT TREE PROTECTION AREA', is installed around the tree. The fence is made of 8.5' x 11' laminated plastic spaced every 50' along the fence. The fence is supported by 2' x 6 steel posts and has a 5' thick layer of mulch. The fence is installed at a height of 4'-6" from the ground. The diagram also shows a crown drip line and a tree preservation plan for fence alignment. A section view line is indicated at the bottom of the diagram.

SECTION VIEW

TREE PROTECTION / SAFETY NETTING

8.5' x 11' sign laminated in plastic spaced every 50' along the fence.

4'-6"

KEEP OUT TREE PROTECTION AREA

2' x 6 steel posts or approved equal.

5' thick layer of mulch.

Maintain existing grade with the tree protection fence unless otherwise indicated on the plans.

Tree Protection fence: High density polyethylene fencing with 3.5' x 1.5' openings; Color: orange. Steel posts installed at 8' o.c.

Crown drip line or other limit of Tree Protection area. See tree preservation plan for fence alignment.

1- See specifications for additional tree protection requirements.






2- If there is no existing irrigation, see specifications for watering requirements.

3- No pruning shall be performed except by approved arborist.

4- No equipment shall operate inside the protective fencing including during fence installation and removal.

5- See site preparation plan for any modifications with the Tree Protection area.

NOT TO SCALE

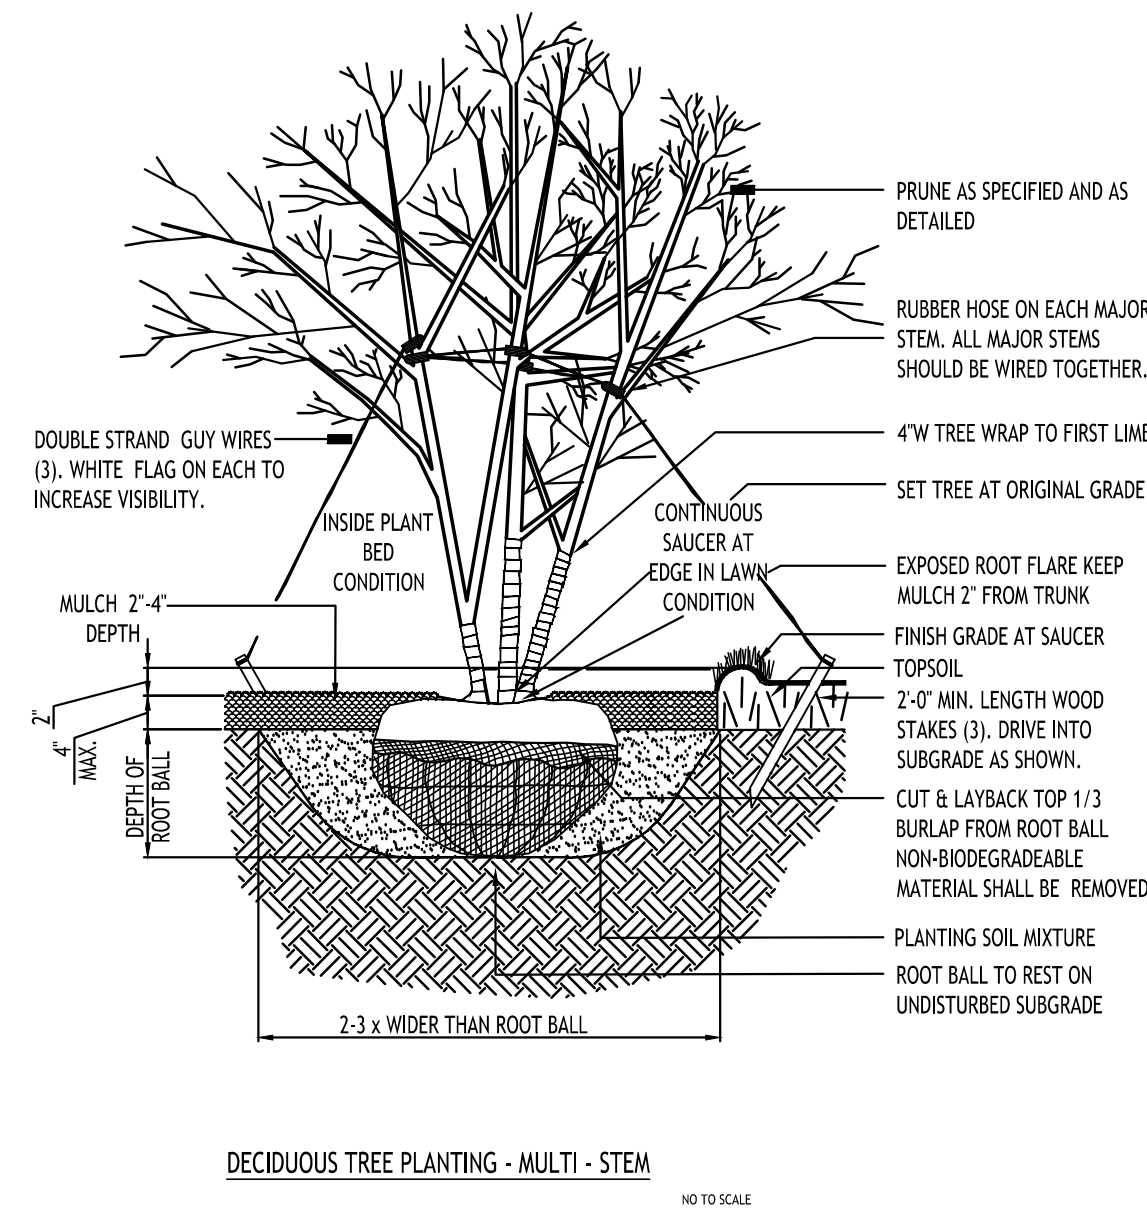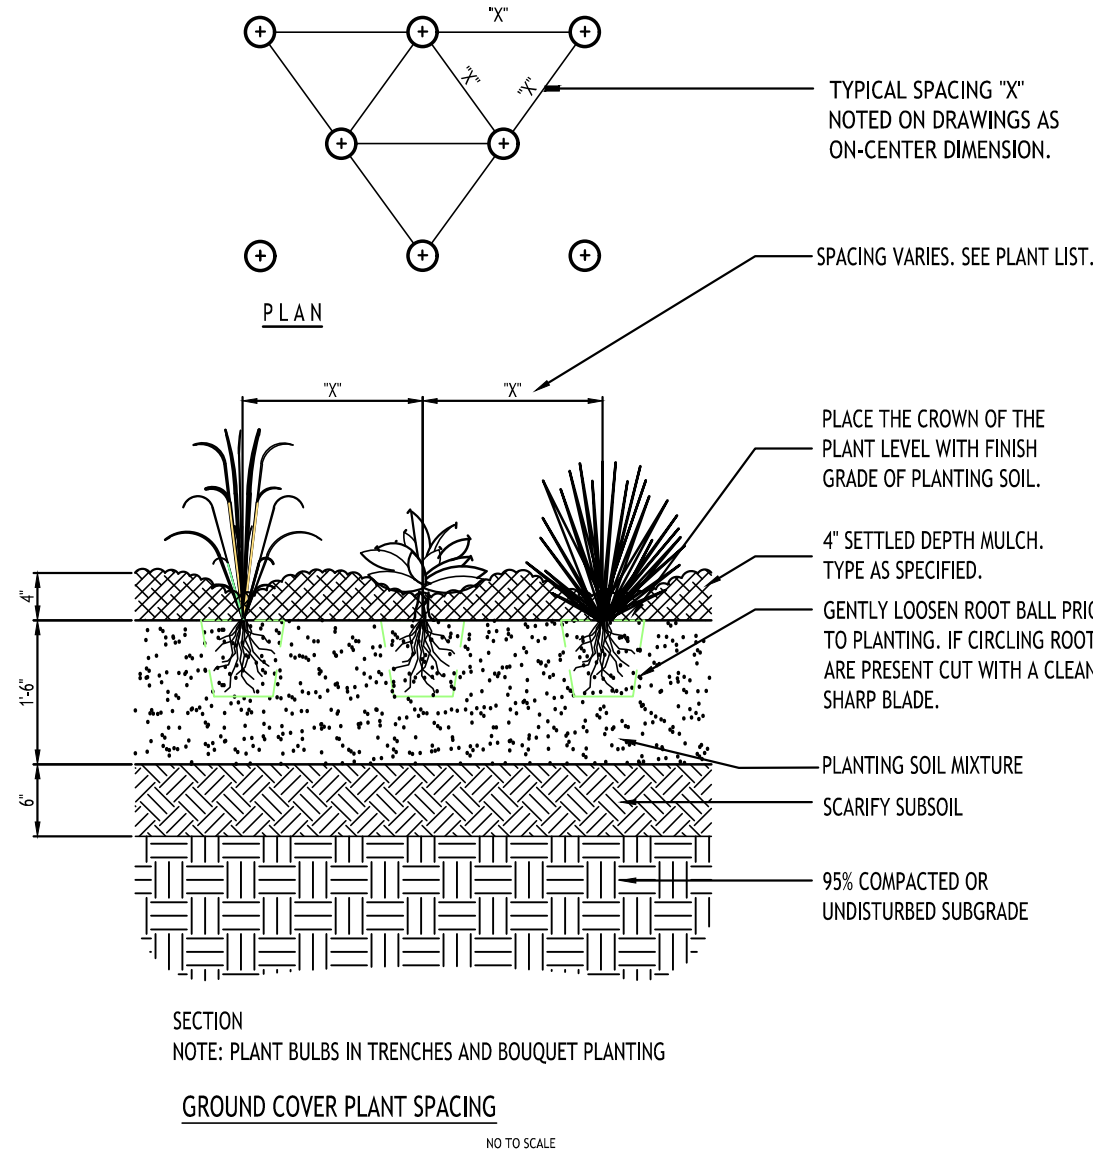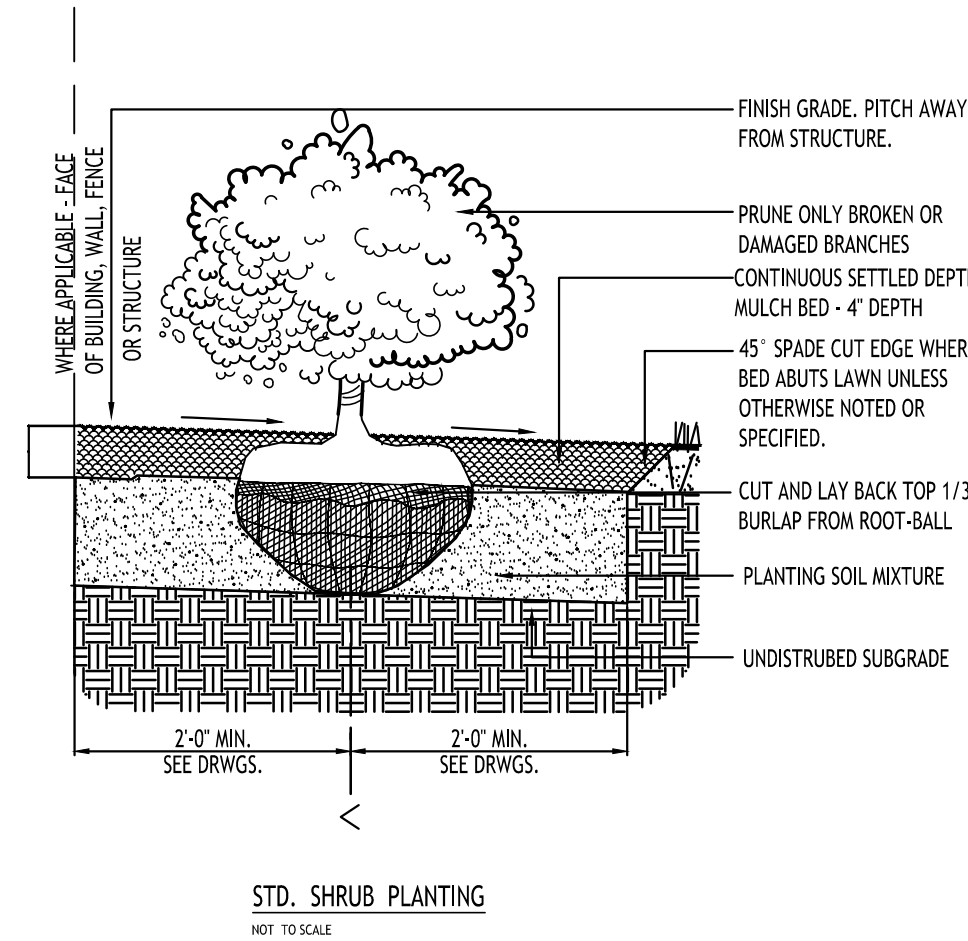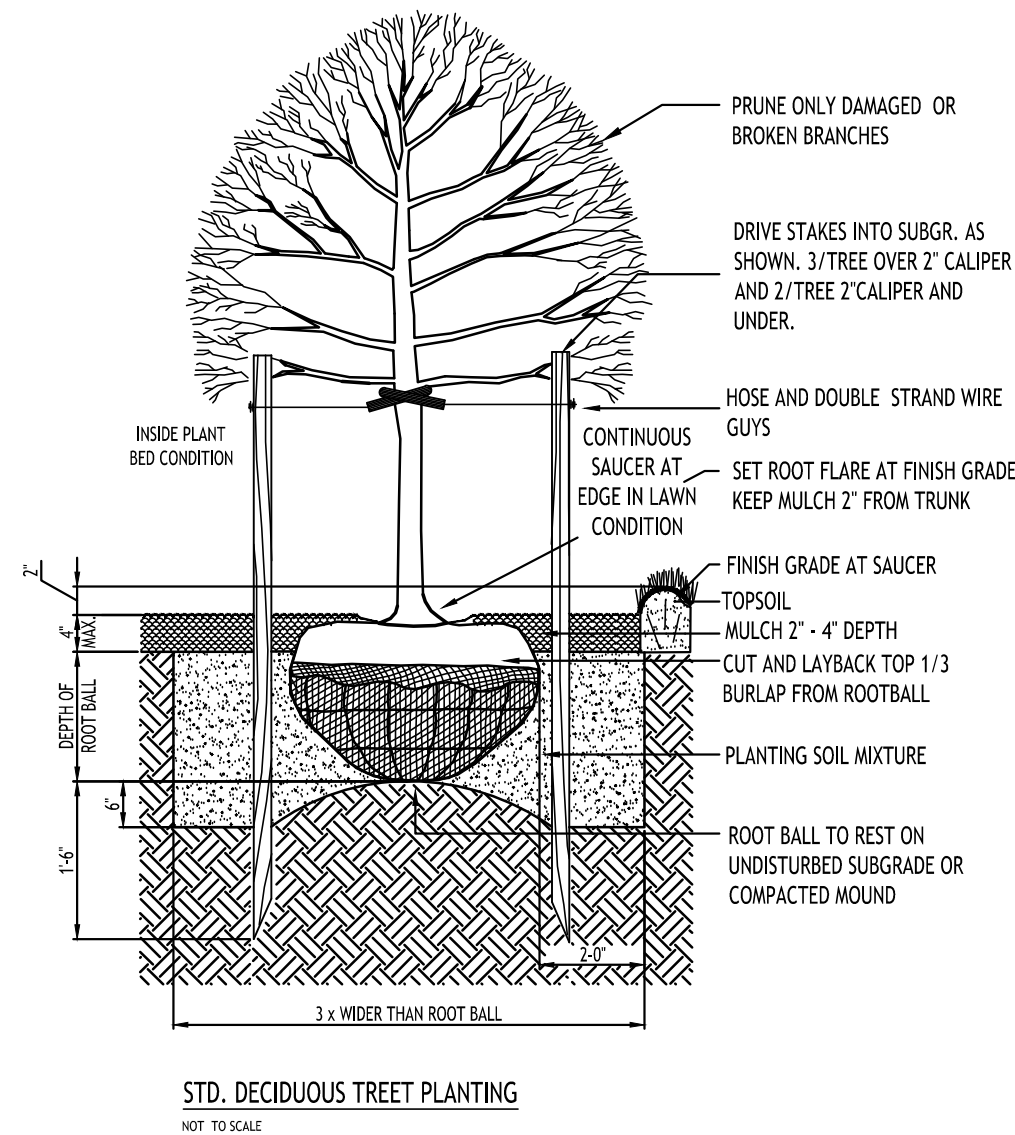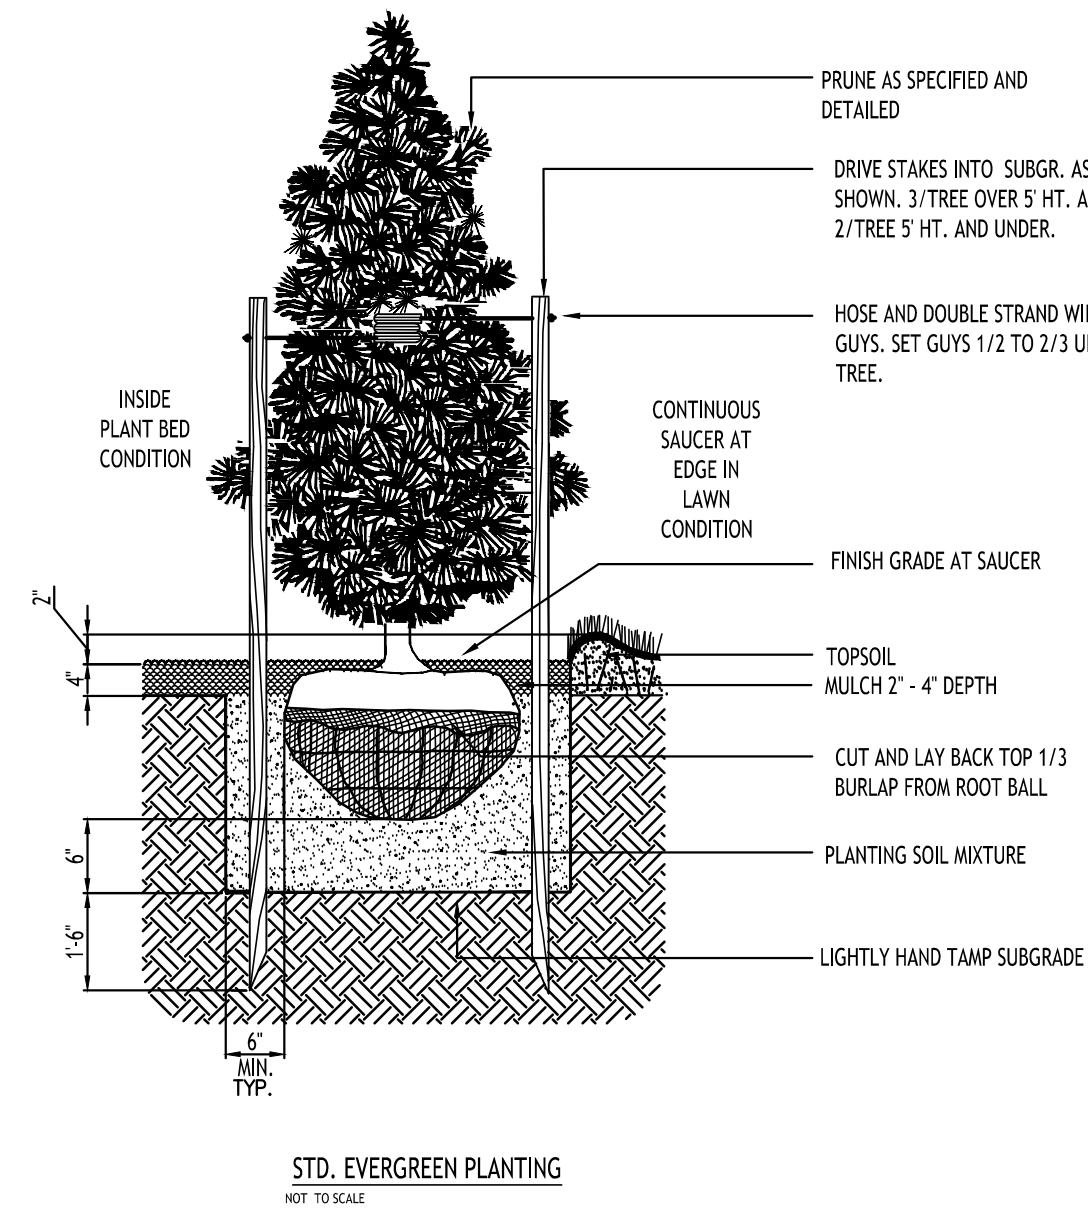

SYMBOL	QUANTITY	BOTANICAL NAME	COMMON NAME	SIZE	NOTES
DECIDUOUS TREES					
QRn	5	Quercus robur x bicolor 'Nadler' PP17604	Kindred Spirit Oak	2½"-3" Cal.	B&B; Grows to 35 ft, high, 6 ft. wide
GTd	1	Gleditsia triacanthos inermis 'Drave's'	Streetkeeper Honeylocust	2½"-3" Cal.	B&B; Grows to 45 ft, high, 20 ft. wide
SMALL/ORNAMENTAL TREES					
Also	2	Amelanchier laevis 'Standing Ovation'	Standing Ovation Allegheny Serviceberry	6' High Min.	B&B; Height to 18 ft., width to 4 ft.
EVERGREEN TREES					
CNp	1	Chamaecyparis nootkatensis 'Pendula'	Nootka Cypress	6'-7' High*	B&B; Full to Ground
*Measured from bottom of leader					
SHRUBS					
IxMH	3	Ilex x meserveae 'Hachfee' Castle Spire	Castle Spire Holly	6'-7' High*	Grows 8-10 ft. high, 4 ft. wide
IGgb	7	Ilex glabra 'Gem Box'	Gem Box Inkberry Holly	24-36" Tall	Grows to 3 ft. high and wide
BTE	3	Sambucus nigra 'Eiffel 1' PP #23,633	Black Tower Eldeberry	24-36" Tall	Grows 6-8 feet high and 4' wide
PERENNIALS/GROUND COVERS					
RO	5	Andropogon gerardii 'Red October'	Red October Big Blue Stem	No. 3 Cont.	Grows 2-5 ft. high, 2=3 ft. wide
LS	15	Liriope spicata	Liriope	No. 3 Cont.	Grows 2 ft. high and 1.5' wide

