



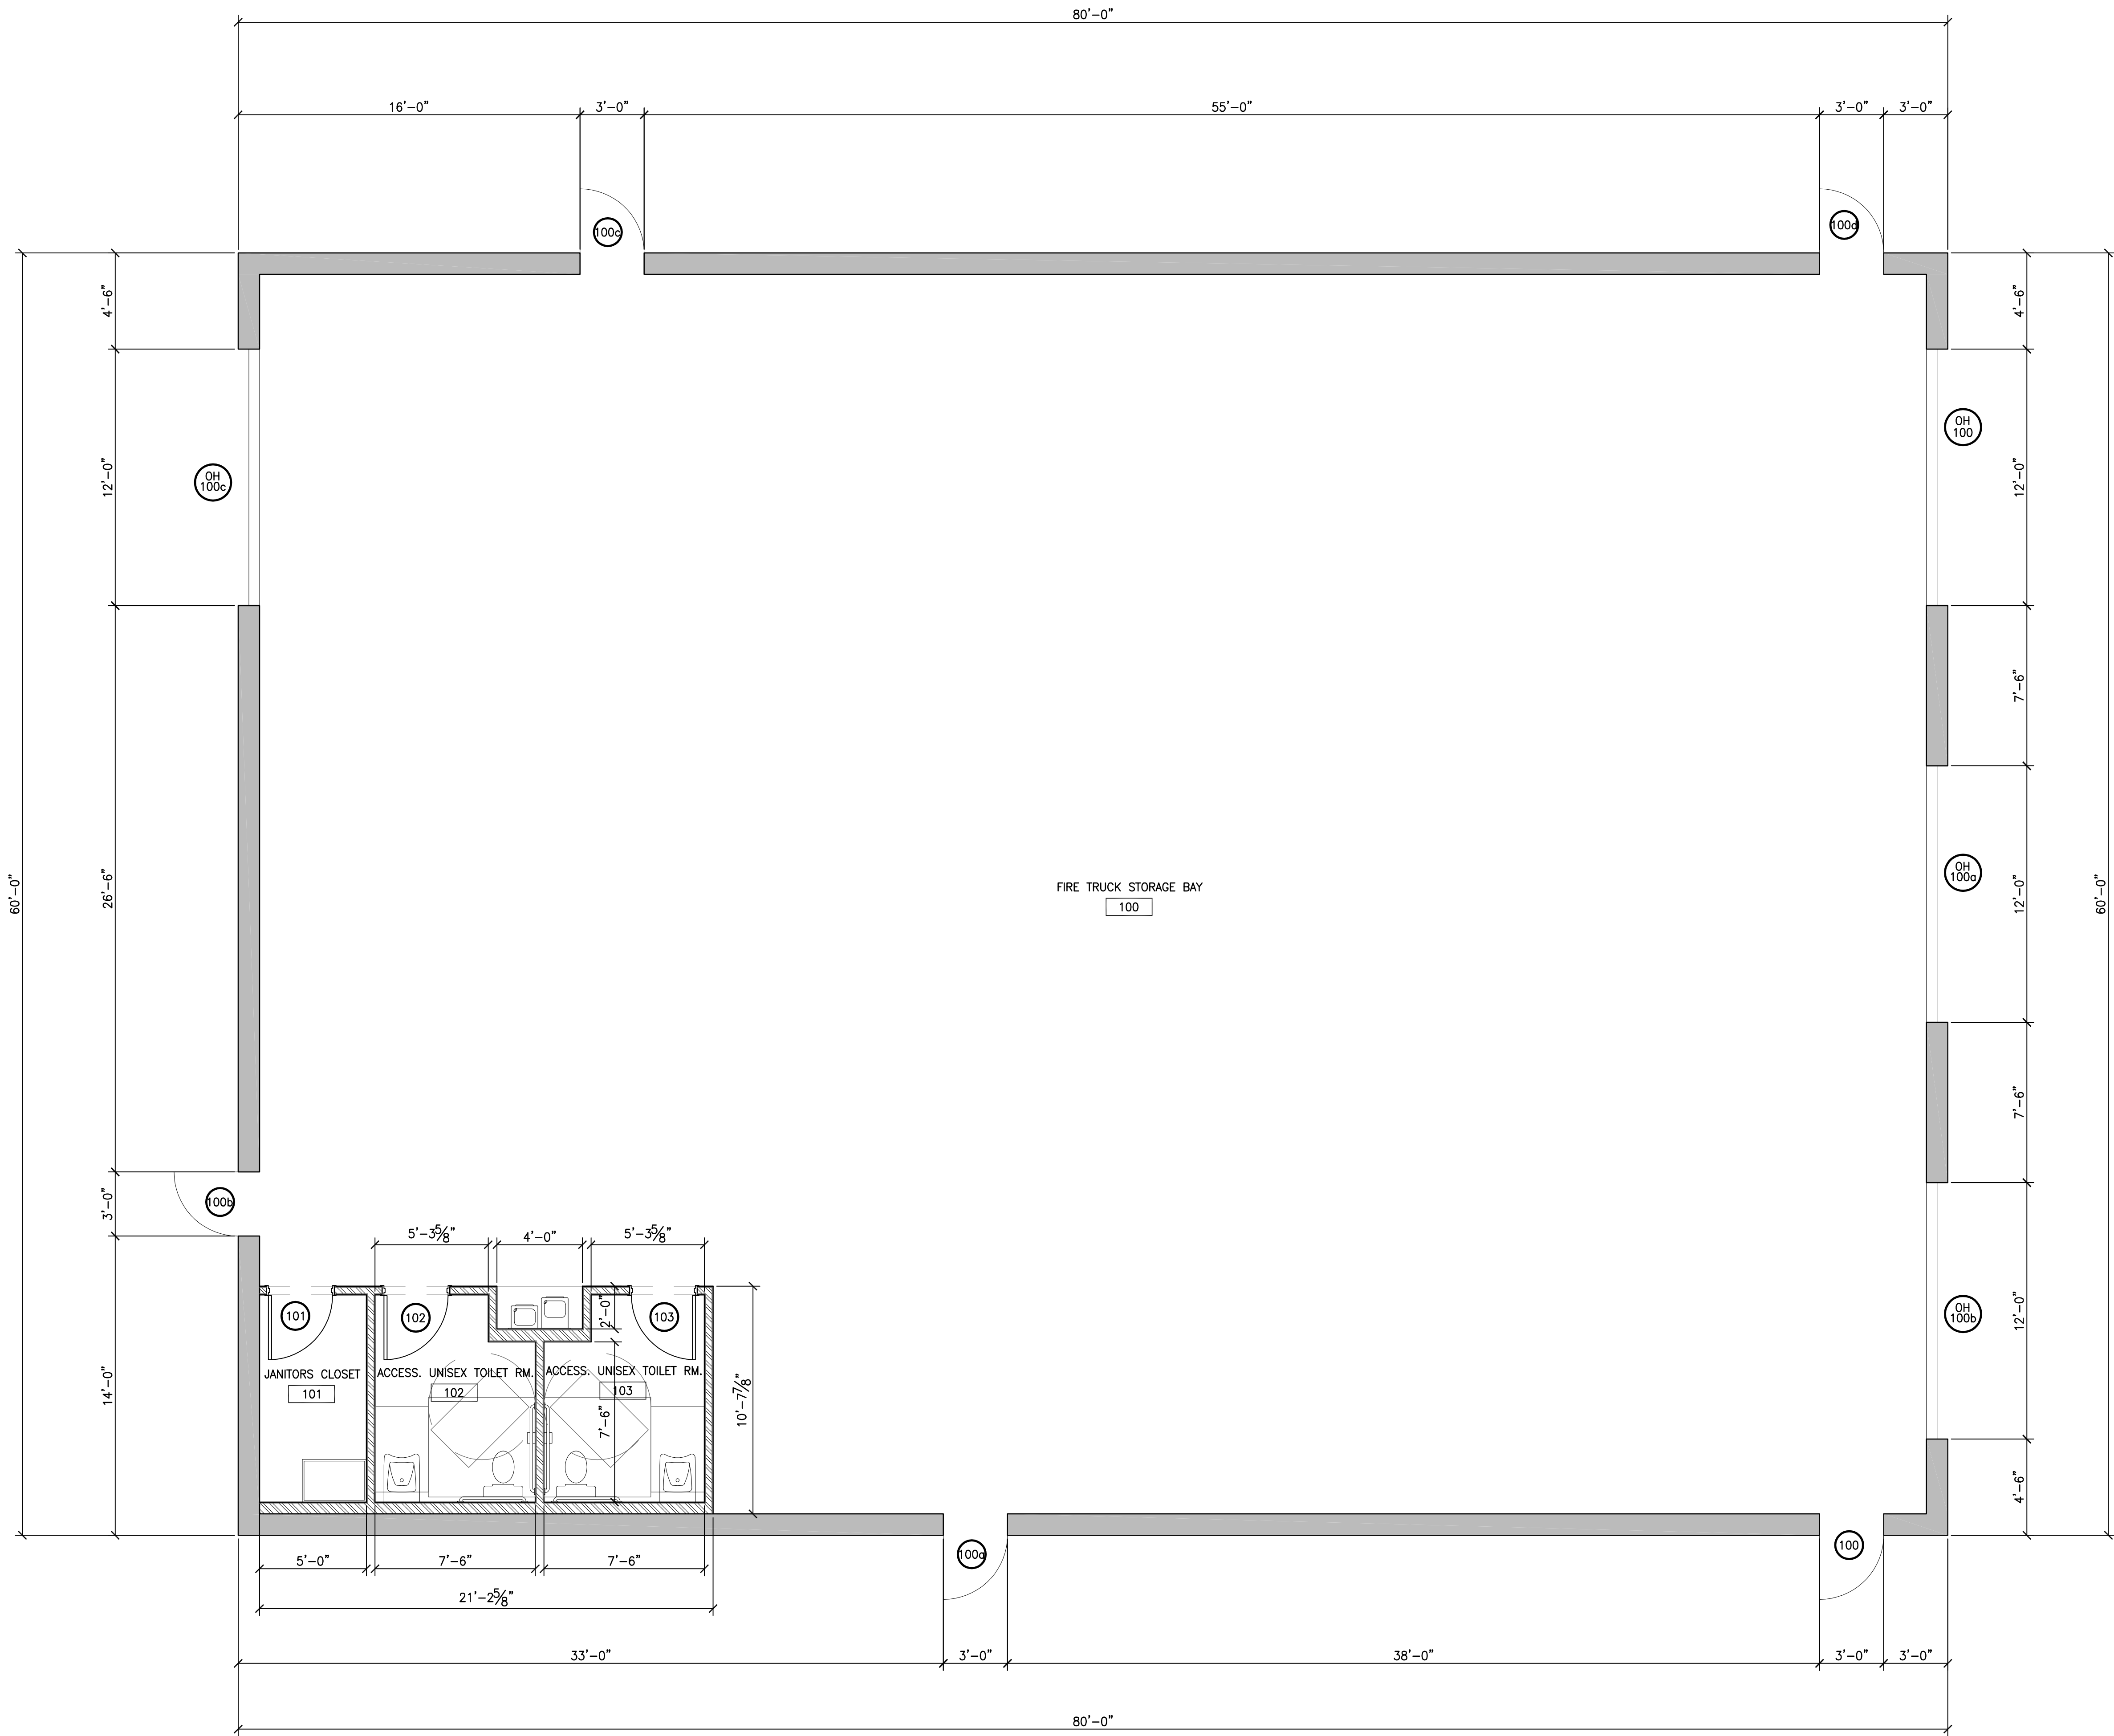

1 GROUND FLOOR PLAN
SCALE : 1/4" = 1'-0"

THE CONTRACTOR SHALL CONTACT THE DESIGN ENGINEER BEFORE EXCAVATION & CONSTRUCTION TO ENSURE HE/SHE HAS THE FINAL SET OF DESIGN DOCUMENTS AS ISSUED FOR CONSTRUCTION. THIS PLAN IS CURRENT AS OF THE DATE IT WAS ISSUED. SUBSEQUENT UPDATES OF THIS PLAN BY THE DESIGN ENGINEER DOES NOT AFFORD ANY TRANSFEREE THE RIGHT TO RECEIVE SAID UPDATES, BUT PLACES THE RESPONSIBILITY TO THE TRANSFEREE TO OBTAIN UPDATED PLANS WHICH ARE ISSUED FOR CONSTRUCTION AS THESE MAY DIFFER FROM PREVIOUS PLANS ISSUED FOR PERMIT OR BID.

NORTH AMHERST FIRE COMPANY
2200 TONAWANDA CREEK ROAD
AMHERST, NEW YORK 14228

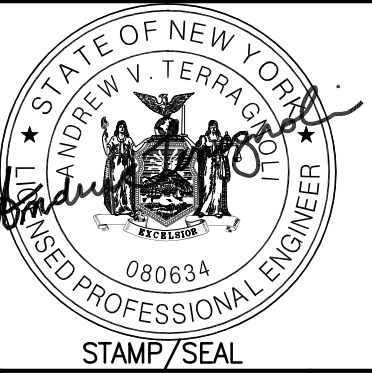

▲		
▲		
▲		
▲		
▲		
▲		
▲		
▲		
▲		
▲		
▲	ISSUED FOR SEQR REVIEW	7/13/26
▲	ISSUED TO ZBA FOR VARIANCE	3/30/26

FLOOR PLAN


studio T3
Engineering, PLLC
2495 Main Street, Suite 301
Buffalo, New York 14214
Phone: (716) 853-6400
Fax: (716) 810-9504

DRAWN BY: OST
CHECKED BY: AT
JOB # 26-020

SHEET
A-1.0

THE CONTRACTOR SHALL CONTACT THE DESIGN ENGINEER BEFORE EXCAVATION & CONSTRUCTION TO ENSURE HE/SHE HAS THE FINAL SET OF DESIGN DOCUMENTS AS ISSUED FOR CONSTRUCTION. THIS PLAN IS CURRENT AS OF THE DATE IT WAS ISSUED. SUBSEQUENT UPDATES OF THIS PLAN BY THE DESIGN ENGINEER DOES NOT AFFORD ANY TRANSFER OF THE RIGHT TO RECEIVE SAID UPDATES, BUT PLACES THE RESPONSIBILITY TO THE TRANSFEREE TO OBTAIN UPDATED PLANS WHICH ARE ISSUED FOR CONSTRUCTION AS THESE MAY DIFFER FROM PREVIOUS PLANS ISSUED FOR PERMIT OR BID.

NORTH AMHERST FIRE COMPANY
2200 TONAWANDA CREEK ROAD
AMHERST, NEW YORK 14228

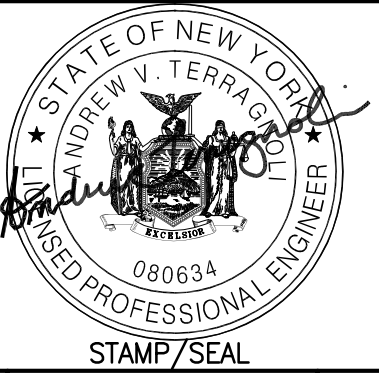

▲		
▲		
▲		
▲		
▲		
▲		
▲		
▲		
▲		
▲		
▲	ISSUED FOR SEQR REVIEW	7/13/26
▲	ISSUED TO ZBA FOR VARIANCE	3/30/26

EXTERIOR
ELEVATIONS




DRAWN BY: OST
CHECKED BY: AT
JOB # 26-020


SHEET
A-2.0

LEGEND:


EXTERIOR FINISH MATERIALS:

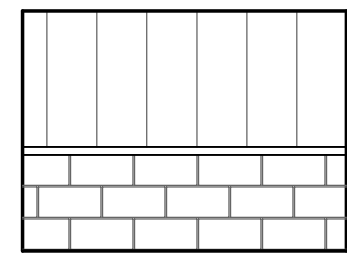

VERTICAL METAL SIDING
ON WALLS W/TRIM &
MASONRY WAINSCOTING
W/CAP

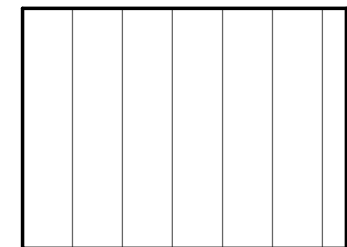

VERTICAL METAL SIDING ON
WALLS & ROOF WITH TRIM.
COLORS: VERTICAL WALL
SIDING: ALMOND. ROOF:
CLASSIC GREEN. CORNER
TRIM: CLASSIC GREEN

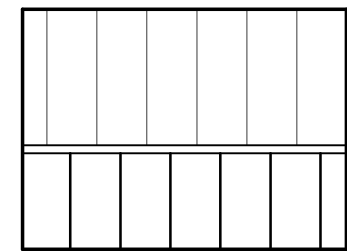

VERTICAL METAL SIDING
ON WALLS W/TRIM &
VERTICAL METAL
WAINSCOTING W/METAL
CAP & TRIM. COLOR:
METAL WAINSCOTING:
CLASSIC GREEN

VERTICAL METAL SIDING SYSTEM

MS1 VERTICAL METAL SIDING AT WALLS:
COLOR: ALMOND

MS2 VERTICAL METAL AT ROOF.
COLOR: CLASSIC GREEN

MS3 VERTICAL METAL SIDING AT
WAINSCOTING:
COLOR: CLASSIC GREEN

METAL TRIM

MT1 METAL TRIM. COLOR: CLASSIC
GREEN

MASONRY WAINSCOTING

MA1 MASONRY WAINSCOTING

EXTERIOR METAL DOORS & FRAMES

100 INSULATED METAL DOORS & FRAME.
COLOR: WHITE

METAL OVERHEAD DOOR FRAMING & DOORS


OH 100 SECTIONAL OVERHEAD DOOR AND FRAME.
COLOR: WHITE

METAL WINDOW FRAME


W1 METAL WINDOW FRAME W/ INSULATED
GLASS. COLOR: CLASSIC GREEN TRIM

EXTERIOR LIGHTING

L1 LED COMBINATION EMERGENCY/
EXTERIOR BUILDING LIGHT

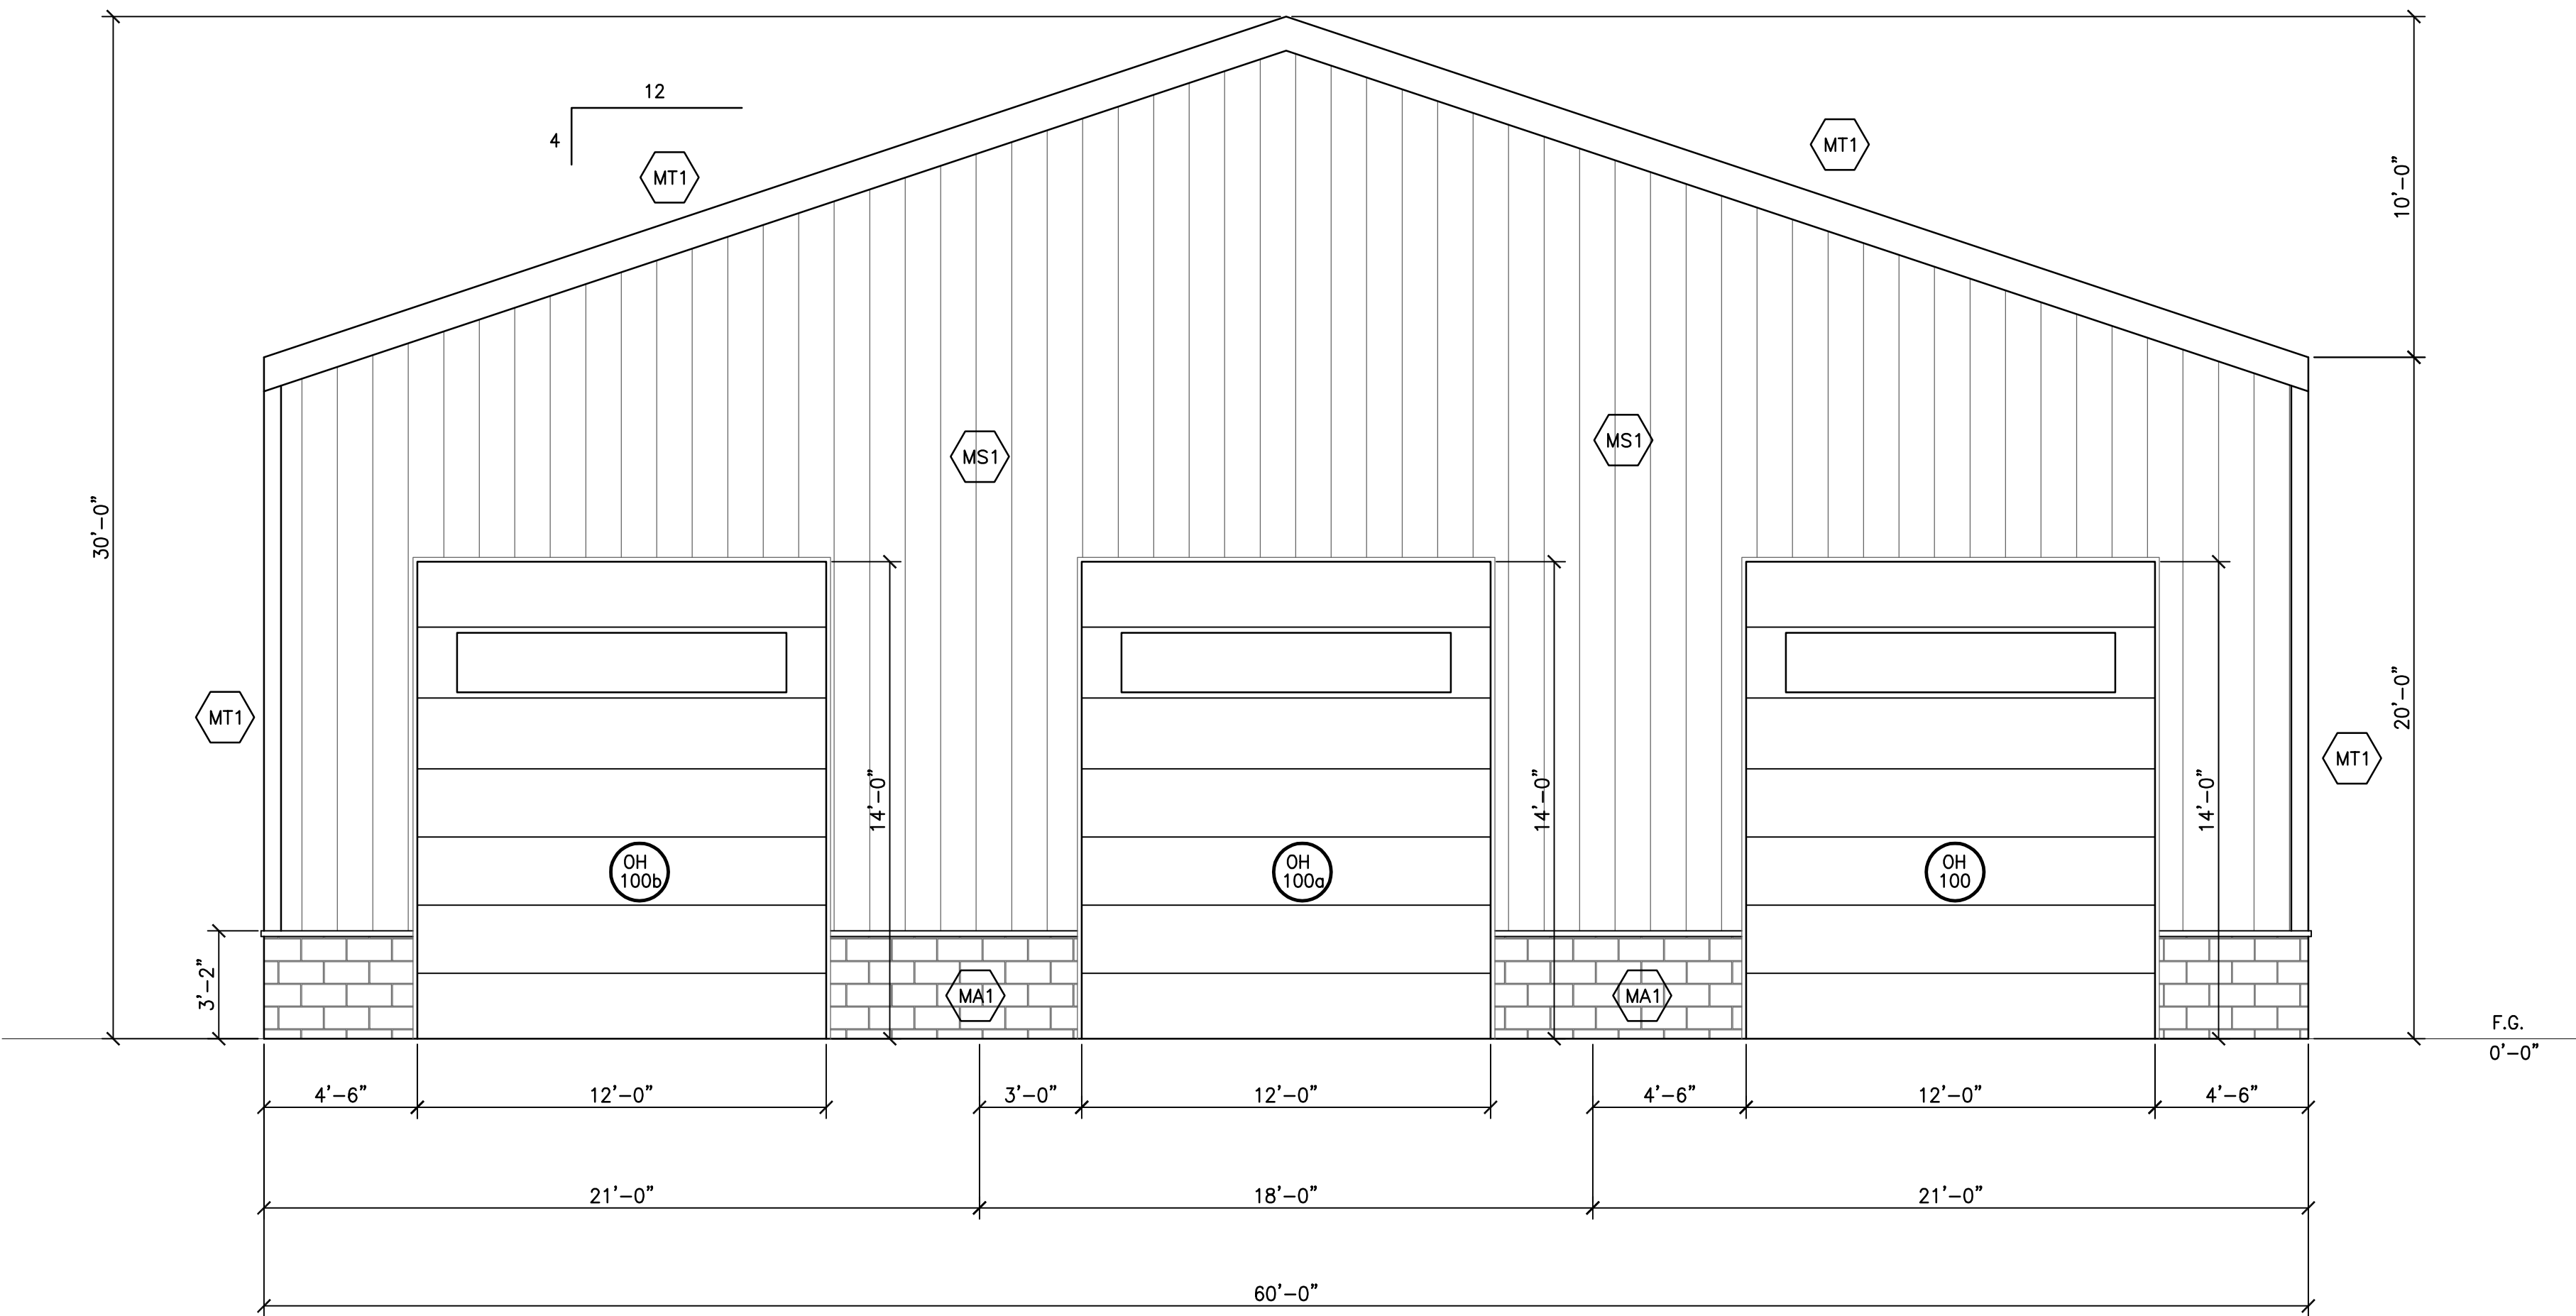

1 SOUTH ELEVATION
SCALE : 1/4" = 1'-0"

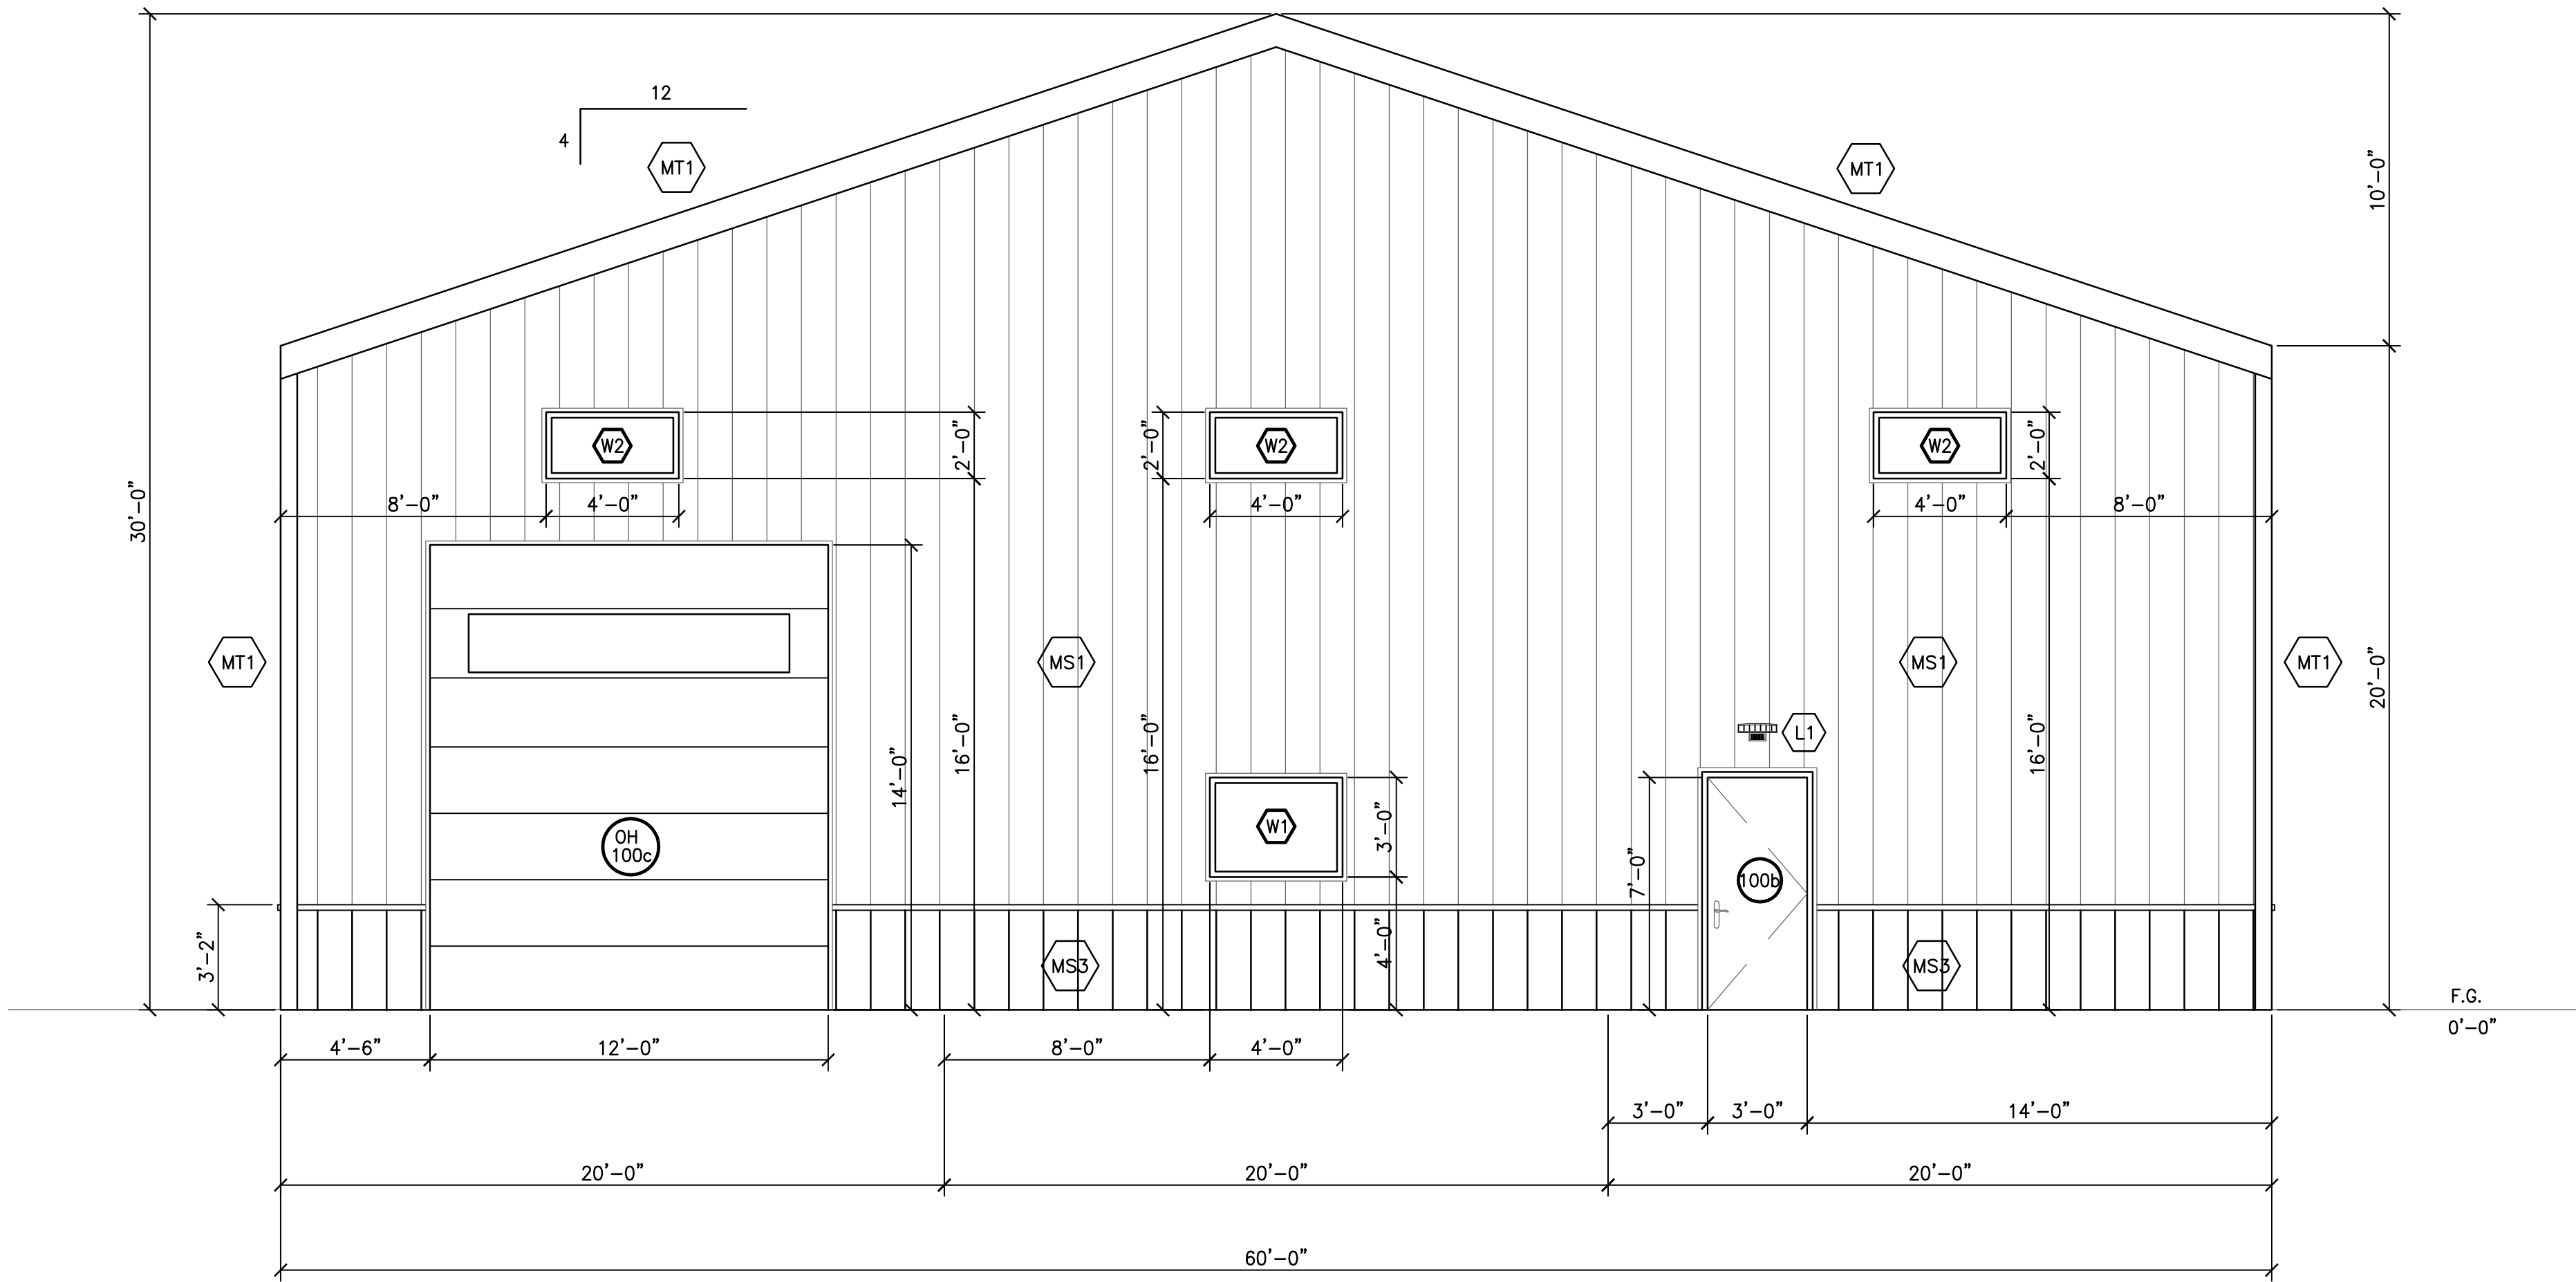

2 NORTH ELEVATION
SCALE : 1/4" = 1'-0"



 LED COMBINATION EMERGENCY/
EXTERIOR BUILDING LIGHT

NORTH AMHERST FIRE COMPANY
2200 TONAWANDA CREEK ROAD
AMHERST, NEW YORK 14228

