

NOTICE
This document, the property of, prepared and issued by the architect, is submitted for the specific project named _____ and the recipient by accepting this document assumes custody and agrees that this document will not be copied or reproduced in part or in whole, and any special features peculiar to this design shall not be incorporated in any other project, unless prior agreement has been obtained in writing. These documents will be returned immediately upon completion of the project or upon the request of the architect.
This document is the exclusive property of the architect, no rights to ownership are transferable, or shall be lost by the filing of this document with any and all public authorities for the purpose of compliance with Codes and or Ordinances, i.e. Building Permit, etc.

New Construction:
Sawyer's Landing
1081 North French Road
Amherst, NY


ISSUE:

SA PROJECT TEAM: PRINCIPAL P.Silvestri
PROJ. ARCH. _____ DRAFTER J.Zeno
JOB CAPT. J.Somers INTERIORS _____


SEAL:

TITLE:

EXTERIOR ELEVATIONS

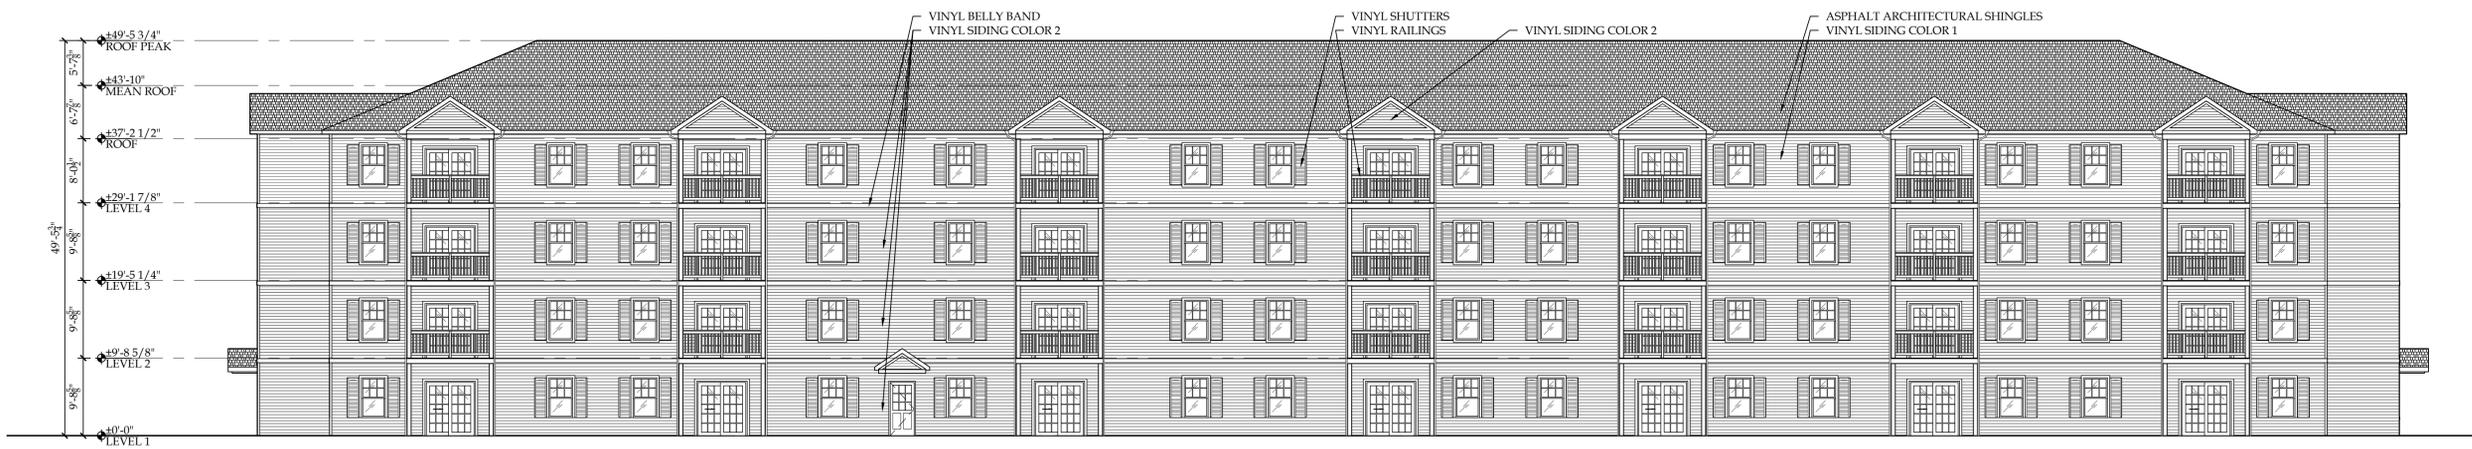

B1 NORTHWEST ELEVATION
SCALE: 3/32" = 1'-0"

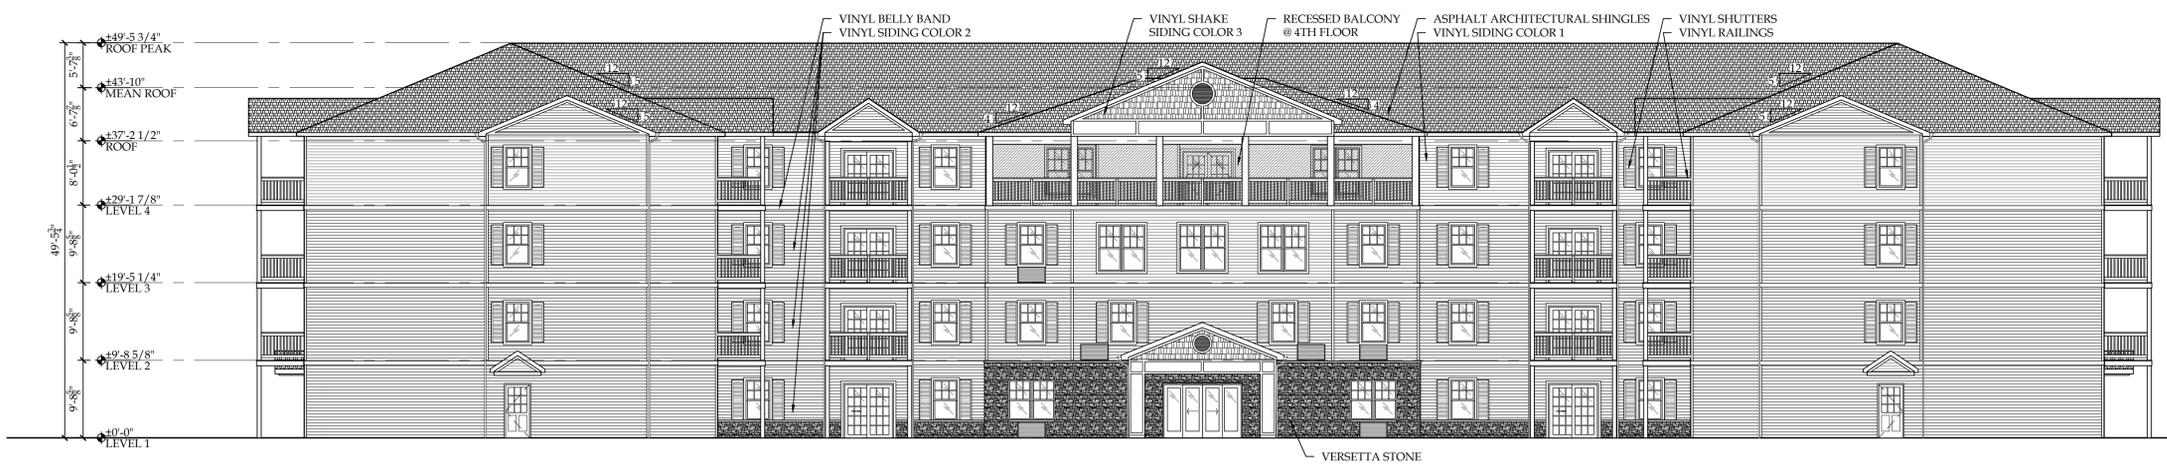

A1 NORTHEAST ELEVATION
SCALE: 3/32" = 1'-0"

EXTERIOR FINISH LEGEND

VINYL SIDING COLOR 1
MANUFACTURER: CERTAINTED
SERIES: RESTORATION CLASSIC
PROFILE: DOUBLE 4 1/2" DUTCHLAP
COLOR: STERLING GRAY
GAUGE: .042"

VINYL SIDING COLOR 2
MANUFACTURER: CERTAINTED
SERIES: RESTORATION CLASSIC
PROFILE: DOUBLE 4 1/2" DUTCHLAP
COLOR: MIDNIGHT BLUE
GAUGE: .042"

VINYL SHAKE
MANUFACTURER: CERTAINTED
SERIES: NORTHWOOD
PROFILE: SINGLE 7"
COLOR: STERLING GRAY
GAUGE: .060"

VINYL SHUTTER
MANUFACTURER: MID AMERICA
PROFILE: STANDARD LOUVER
COLOR: WINEBERRY 078
SIZE: 60"

STONE SIDING & CAP
MANUFACTURER: VERSETTA STONE
SERIES: LEDGESTONE
COLOR: PLUM CREEK

ARCHITECTURAL ASPHALT ROOFING
MANUFACTURER: TAMKO
STYLE: HERITAGE; 30 YEAR
COLOR: OXFORD GRAY


1321 MILLERSPORT HWY PH. 716.691.0900
AMHERST, NY 14221 FAX 716.691.4773

SA JOB #: 25101.01 DATE: 02-02-25

DRAWING #: A-201

1 2 3 4 5 6

E
D
C
B
A

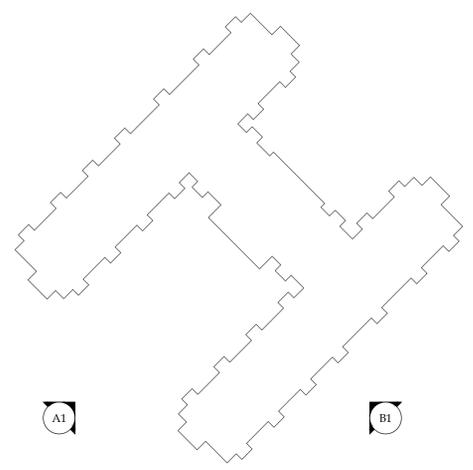

D5 KEY PLAN
SCALE: NTS

NOTICE
This document, the property of, prepared and issued by the architect, is submitted for the specific project named _____ and the recipient by accepting this document assumes custody and agrees that this document will not be copied or reproduced in part or in whole, and any special features peculiar to this design shall not be incorporated in any other project, unless prior agreement has been obtained in writing. These documents will be returned immediately upon completion of the project or upon the request of the architect.
This document is the exclusive property of the architect, no rights to ownership are transferable, or shall be lost by the filing of this document with any and all public authorities for the purpose of compliance with Codes and or Ordinances, i.e. Building Permit, etc.

New Construction:
Sawyer's Landing
1081 North French Road
Amherst, NY

ISSUE:

SA PROJECT TEAM: PRINCIPAL P.Silvestri
PROJ. ARCH. _____ DRAFTER J.Zeno
JOB CAPT. J.Somers INTERIORS _____

SEAL:


TITLE:

EXTERIOR ELEVATIONS


SILVESTRI
ARCHITECTS · PC
1321 MILLERSPORT HWY PH. 716.691.0900
AMHERST, NY 14221 FAX 716.691.4773

SA JOB #: 25101.01 DATE: 02-02-25

DRAWING #: A-202

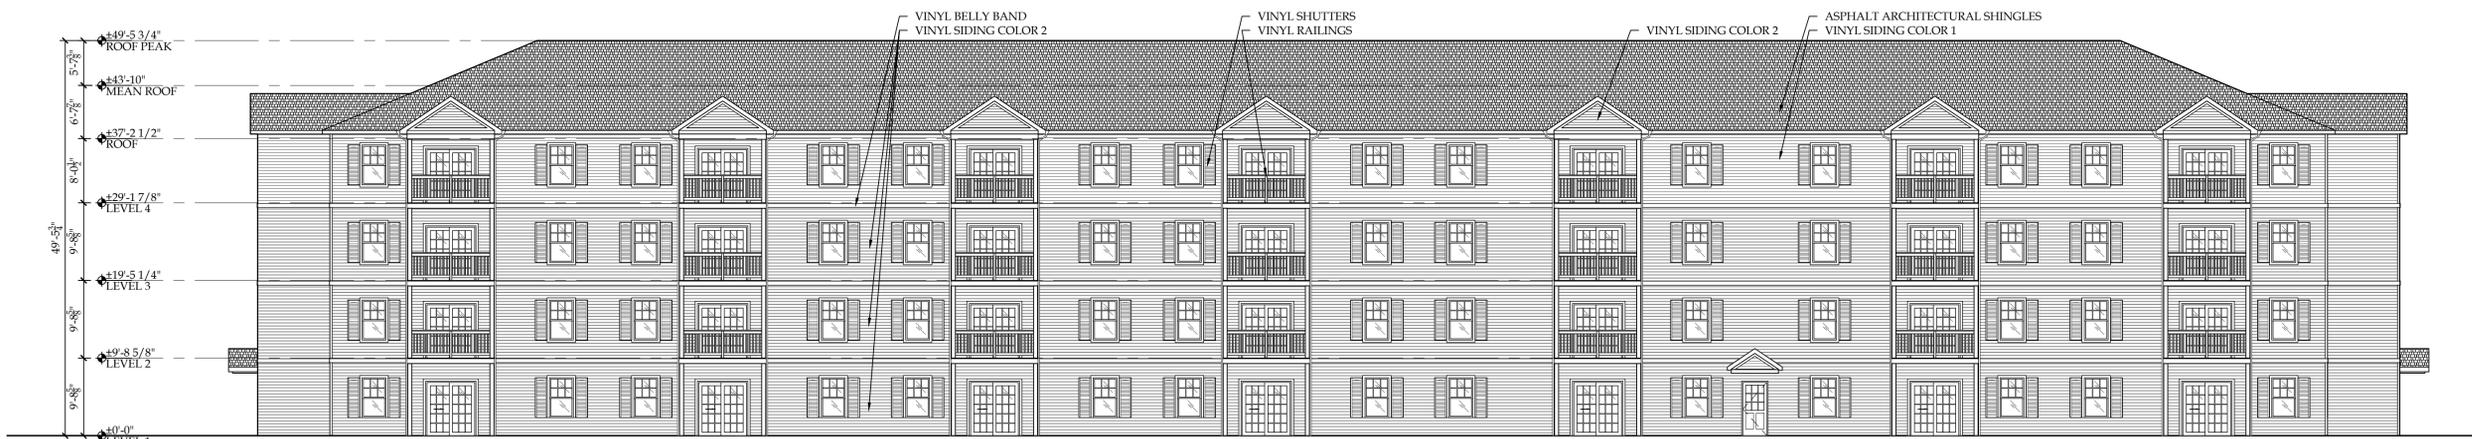

B1 SOUTHEAST ELEVATION
SCALE: 3/32" = 1'-0"

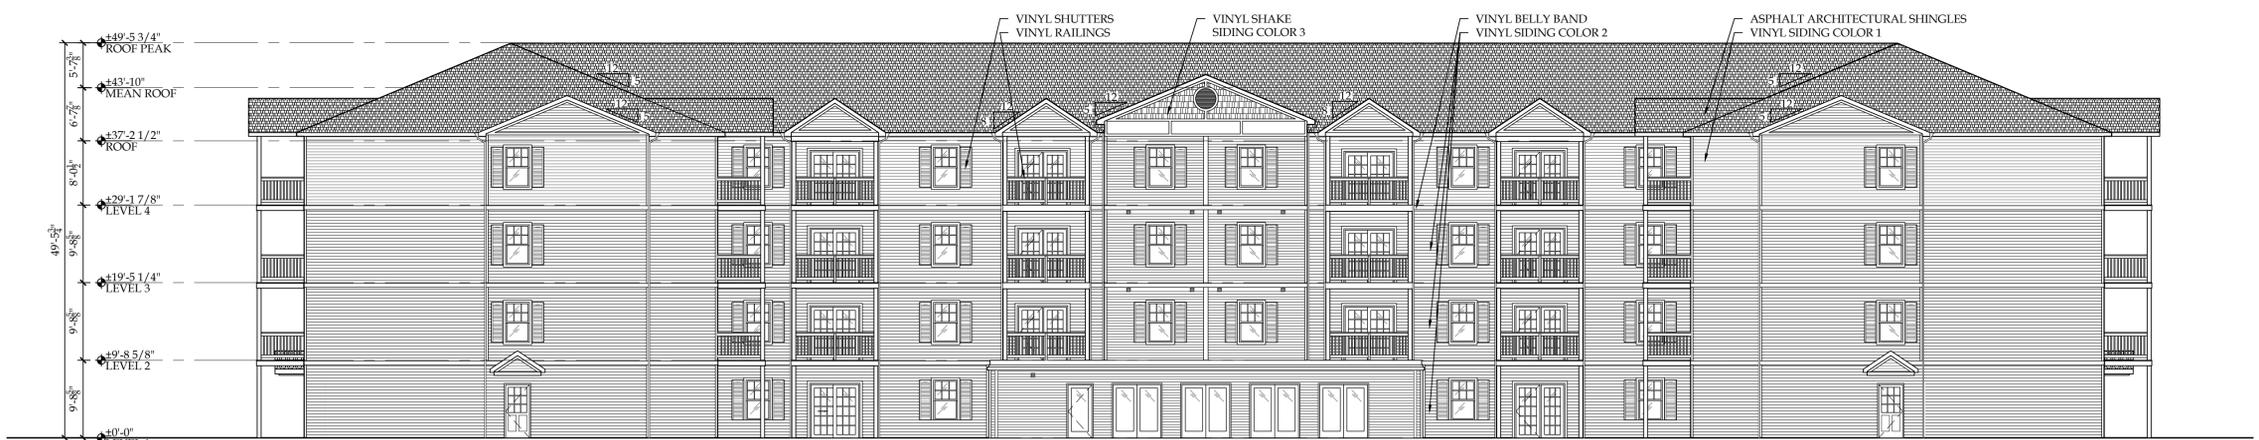

A1 SOUTHWEST ELEVATION
SCALE: 3/32" = 1'-0"

1 2 3 4 5 6