

NOTICE
This document, the property of, prepared and issued by the architect, is submitted for the specific project named _____ and the recipient by accepting this document assumes custody and agrees that this document will not be copied or reproduced in part or in whole, and any special features peculiar to this design shall not be incorporated in any other project, unless prior agreement has been obtained in writing. These documents will be returned immediately upon completion of the project or upon the request of the architect.
This document is the exclusive property of the architect, no rights to ownership are transferable, or shall be lost by the filing of this document with any and all public authorities for the purpose of compliance with Codes and or Ordinances, i.e. Building Permit, etc.


New Construction:
Sawyer's Landing
1081 North French Road
Amherst, NY

ISSUE:


SA PROJECT TEAM: PRINCIPAL P.Silvestri
PROJ. ARCH. _____ DRAFTER J.Zeno
JOB CAPT. J.Somers INTERIORS _____

SEAL:

TITLE:
EXTERIOR ELEVATIONS

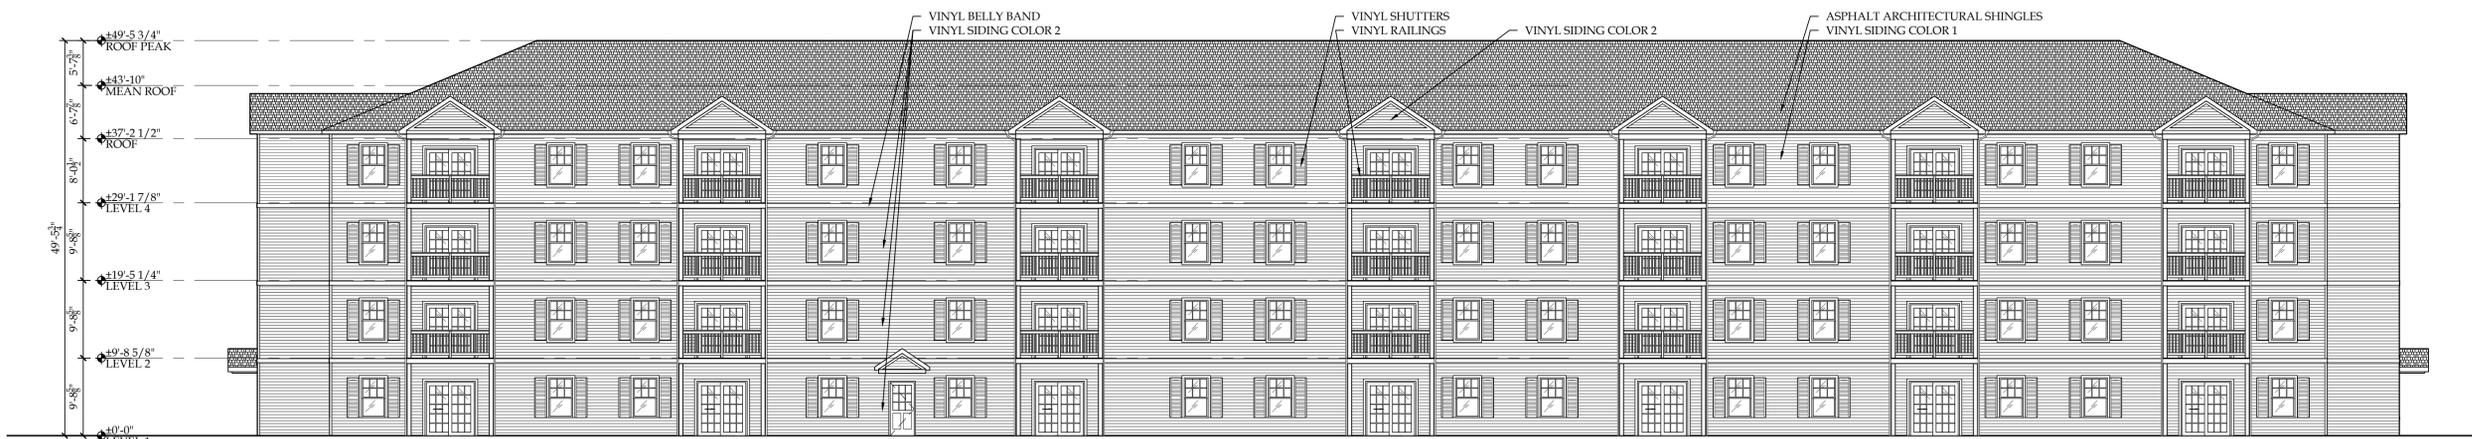

B1 NORTHWEST ELEVATION
SCALE: 3/32" = 1'-0"

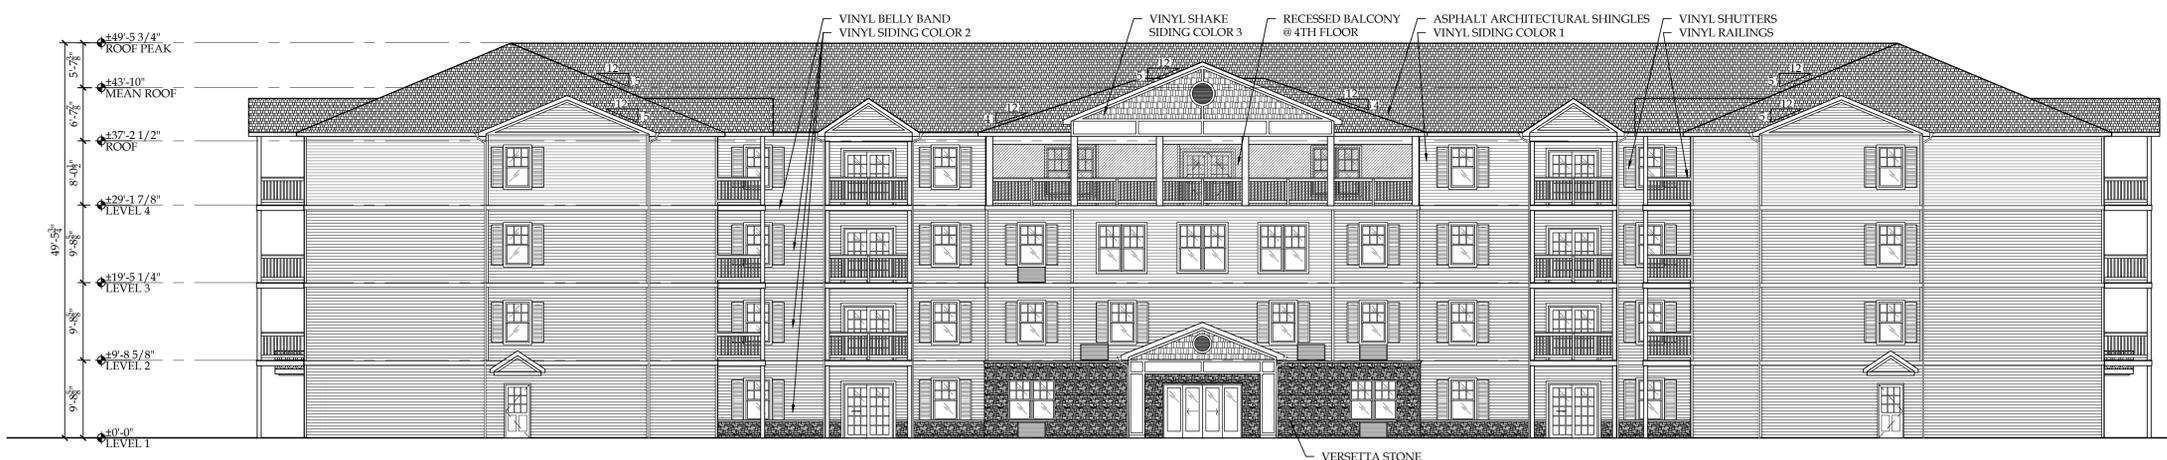

A1 NORTHEAST ELEVATION
SCALE: 3/32" = 1'-0"

EXTERIOR FINISH LEGEND	
VINYL SIDING COLOR 1	MANUFACTURER: CERTAINTED SERIES: RESTORATION CLASSIC PROFILE: DOUBLE 4 1/2" DUTCHLAP COLOR: STERLING GRAY GAUGE: .042"
VINYL SIDING COLOR 2	MANUFACTURER: CERTAINTED SERIES: RESTORATION CLASSIC PROFILE: DOUBLE 4 1/2" DUTCHLAP COLOR: MIDNIGHT BLUE GAUGE: .042"
VINYL SHAKE	MANUFACTURER: CERTAINTED SERIES: NORTHWOOD PROFILE: SINGLE 7" COLOR: STERLING GRAY GAUGE: .060"
VINYL SHUTTER	MANUFACTURER: MID AMERICA PROFILE: STANDARD LOUVER COLOR: WINEBERRY 078 SIZE: 60"
STONE SIDING & CAP	MANUFACTURER: VERSETTA STONE SERIES: LEDGESTONE COLOR: PLUM CREEK
ARCHITECTURAL ASPHALT ROOFING	MANUFACTURER: TAMKO STYLE: HERITAGE 30 YEAR COLOR: OXFORD GRAY




SA JOB #: 25101.01 DATE: 02-02-25

DRAWING #: A-201

1 2 3 4 5 6

E
D
C
B
A

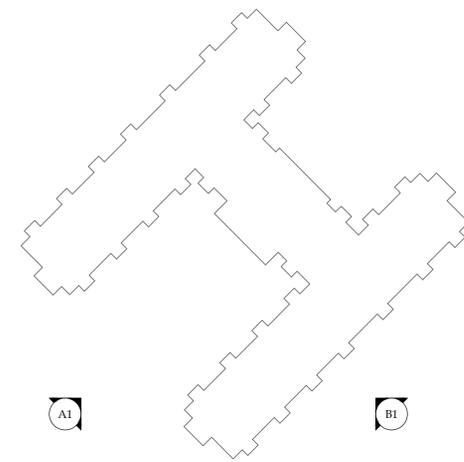

D5 KEY PLAN
SCALE: NTS

NOTICE
This document, the property of, prepared and issued by the architect, is submitted for the specific project named _____ and the recipient by accepting this document assumes custody and agrees that this document will not be copied or reproduced in part or in whole, and any special features peculiar to this design shall not be incorporated in any other project, unless prior agreement has been obtained in writing. These documents will be returned immediately upon completion of the project or upon the request of the architect.
This document is the exclusive property of the architect, no rights to ownership are transferable, or shall be lost by the filing of this document with any and all public authorities for the purpose of compliance with Codes and or Ordinances, i.e. Building Permit, etc.

New Construction:
Sawyer's Landing
1081 North French Road
Amherst, NY

ISSUE:

SA PROJECT TEAM: PRINCIPAL P.Silvestri
PROJ. ARCH. _____ DRAFTER J.Zeno
JOB CAPT. J.Somers INTERIORS _____

SEAL:

TITLE:

EXTERIOR ELEVATIONS




SILVESTRI ARCHITECTS · PC

1321 MILLERSPORT HWY PH. 716.691.0900
AMHERST, NY 14221 FAX 716.691.4773

SA JOB #: 25101.01 DATE: 02-02-25

DRAWING #: **A-202**

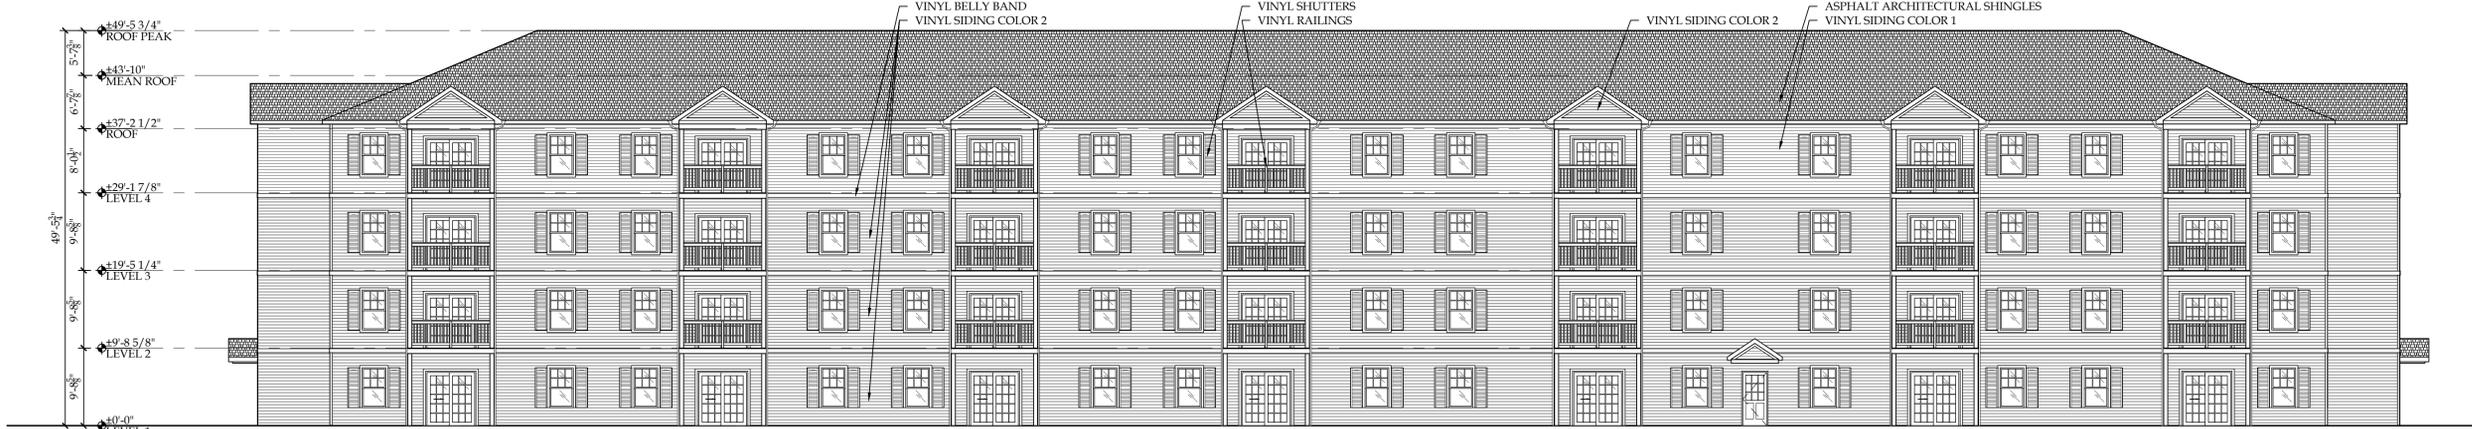

B1 SOUTHEAST ELEVATION
SCALE: 3/32" = 1'-0"



A1 SOUTHWEST ELEVATION
SCALE: 3/32" = 1'-0"

1 2 3 4 5 6