
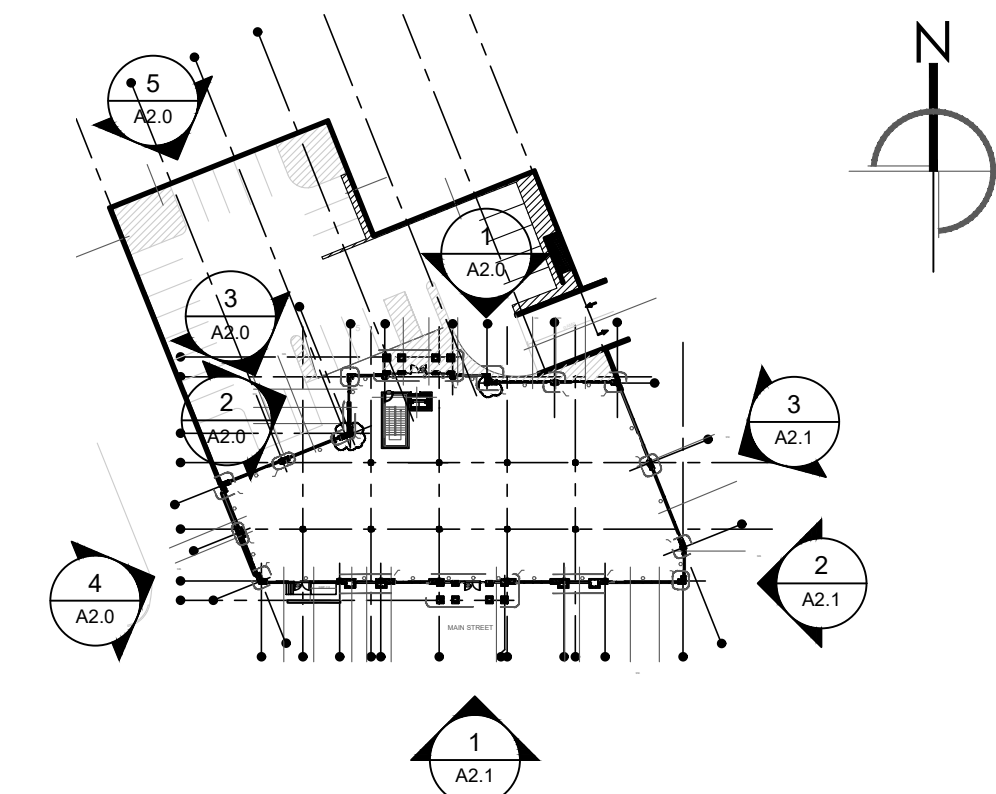
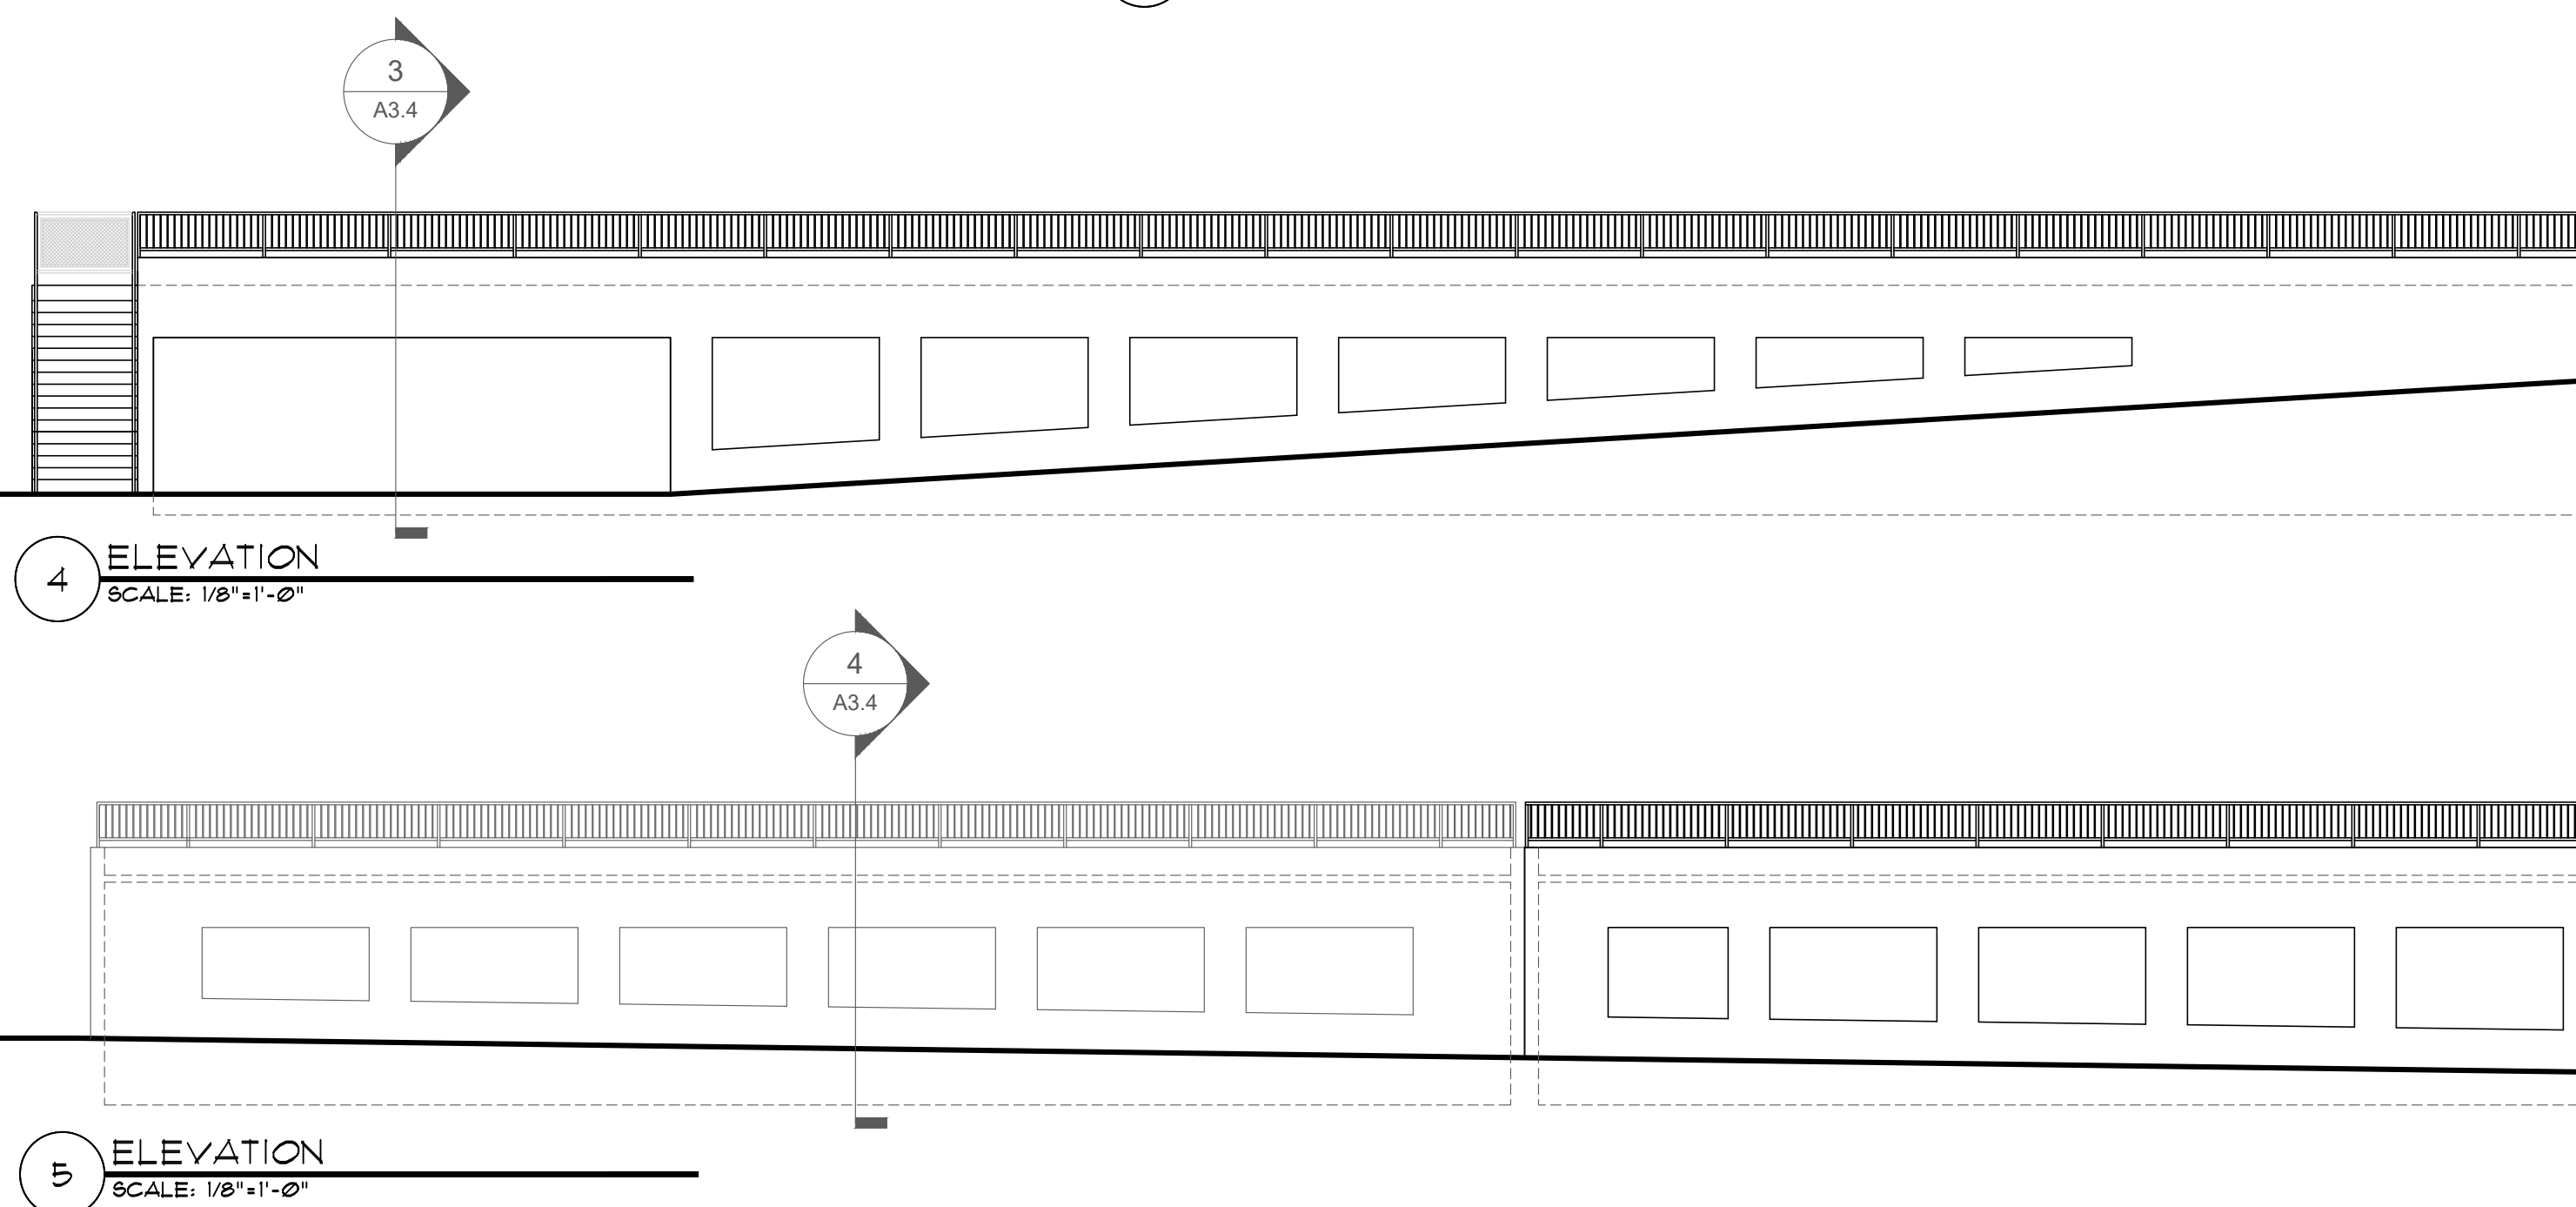
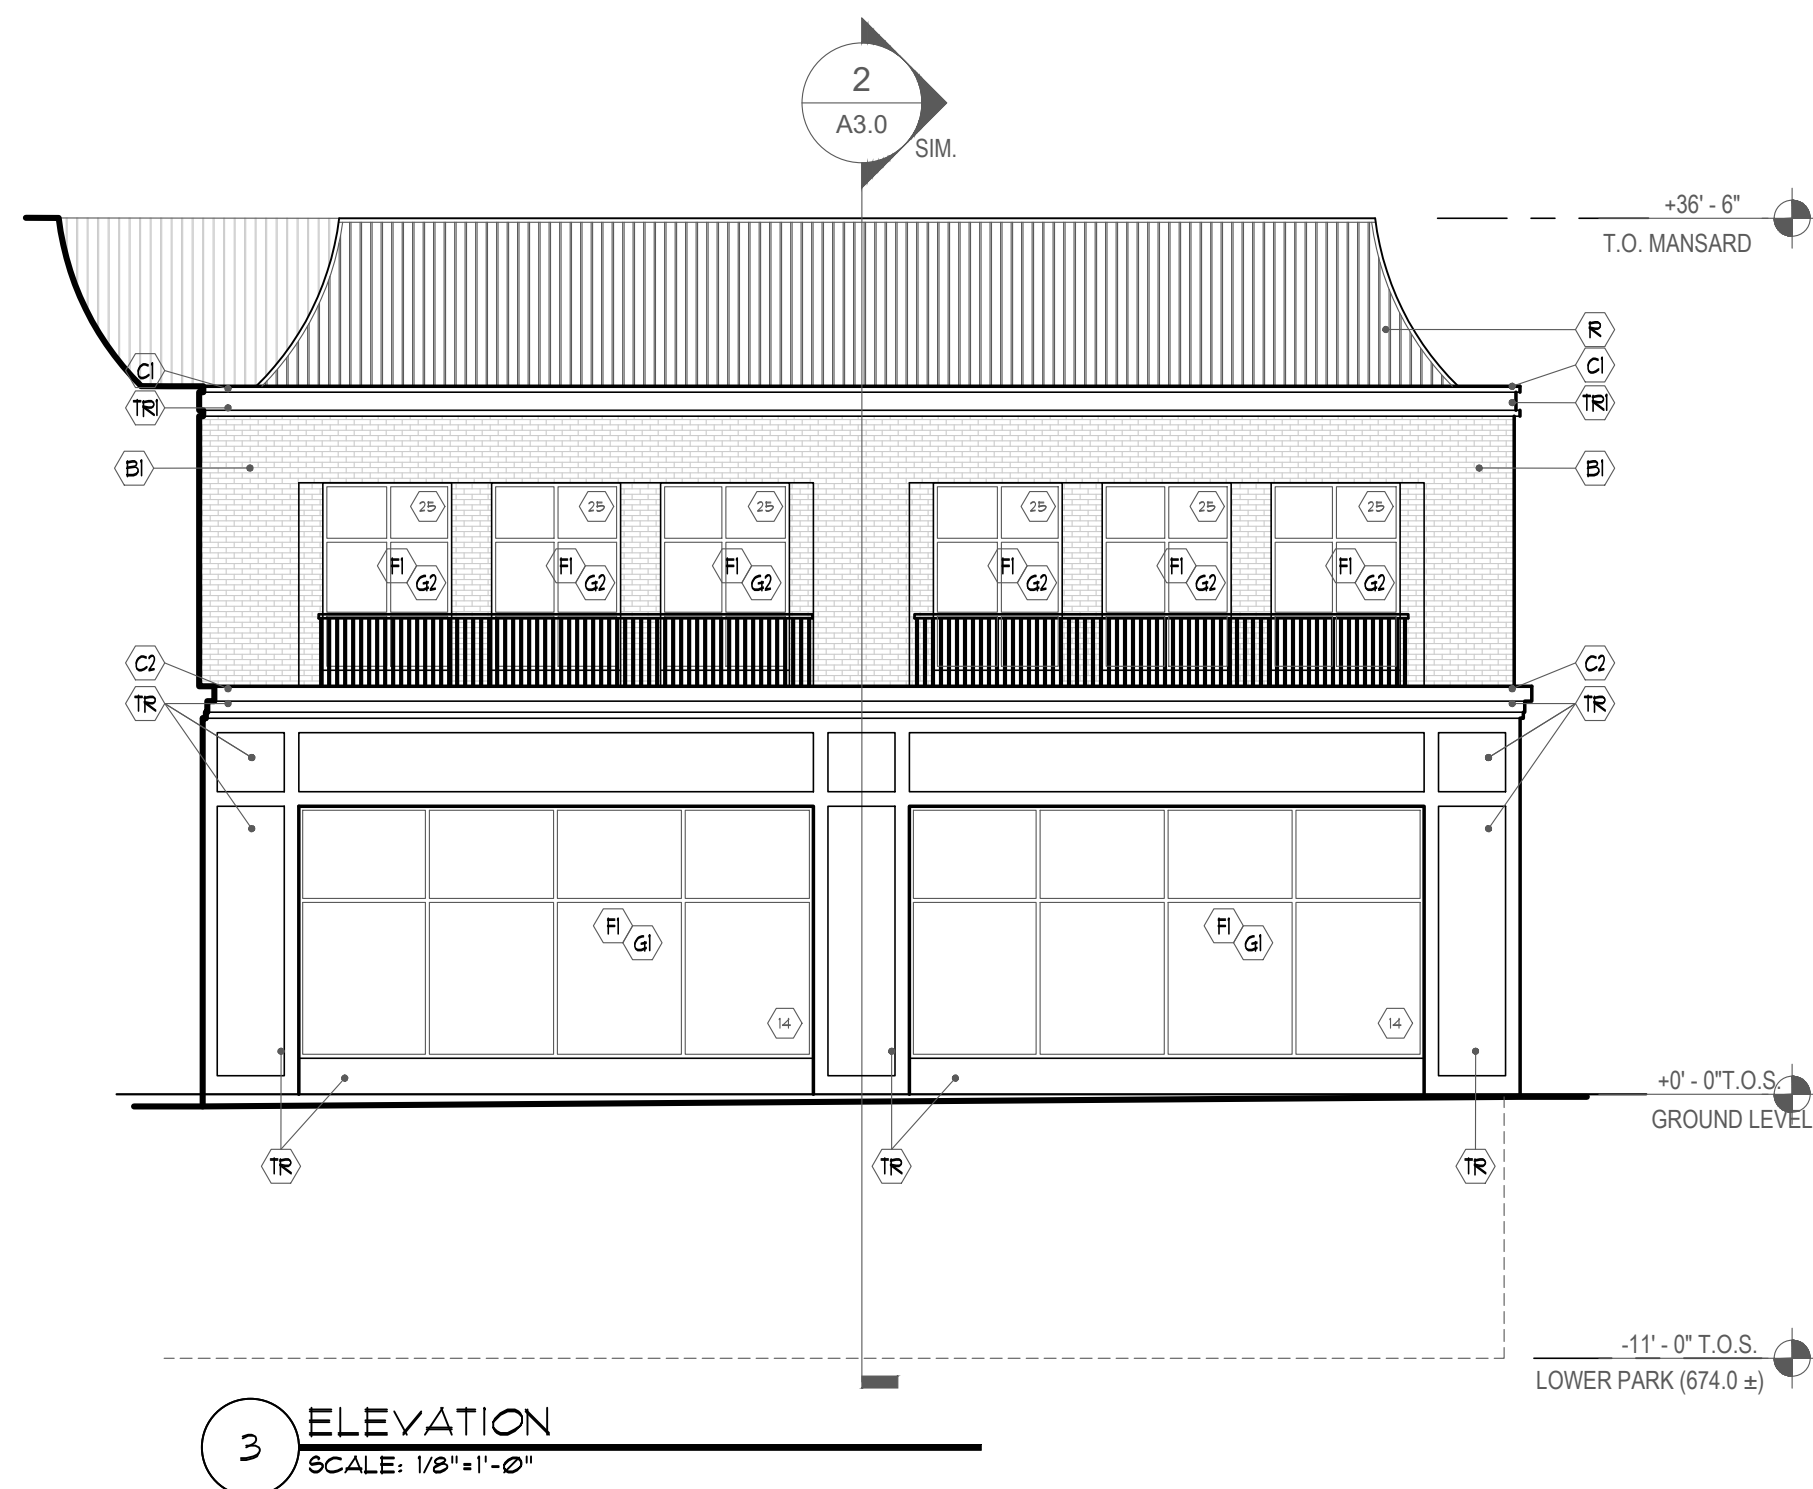
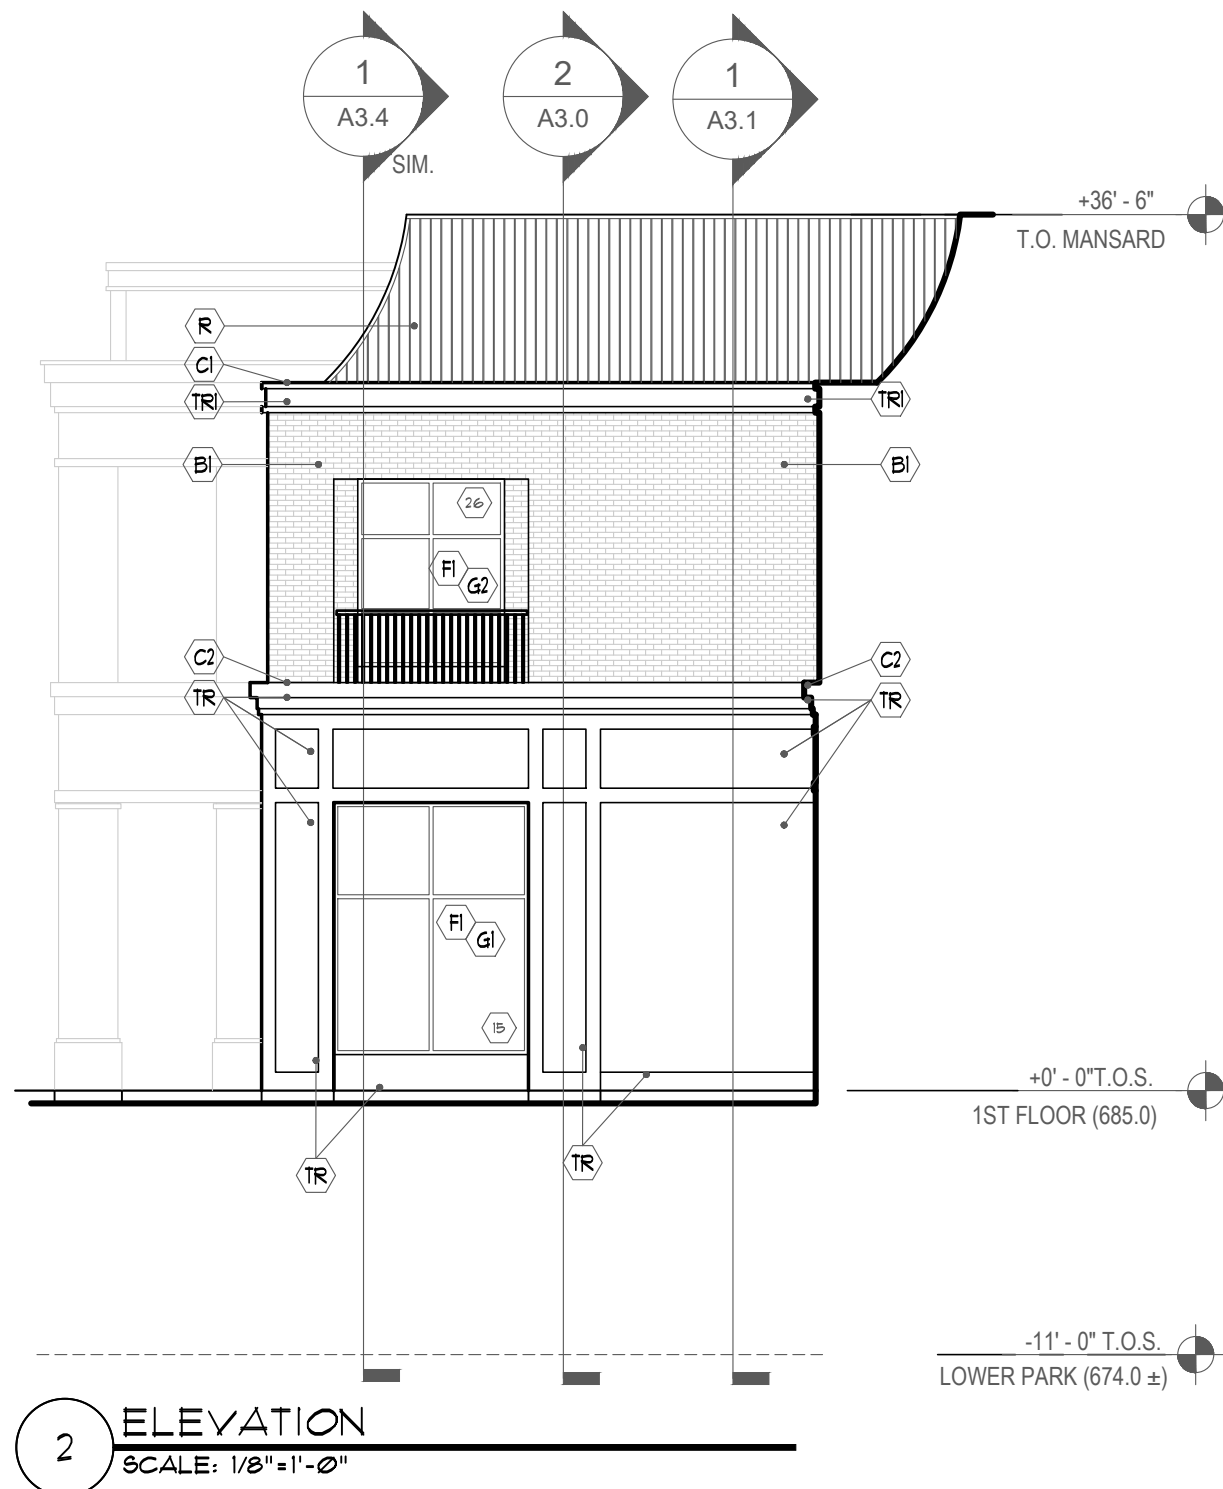


M:\BENDERSON\A202 - MAIN ST. SNYDER-SHELL\REEDS SHELL\ARCH\A202 REEDS SHELL.DWG, LAYOUT, A2.0, 01/19/2025, 3:27:56 PM

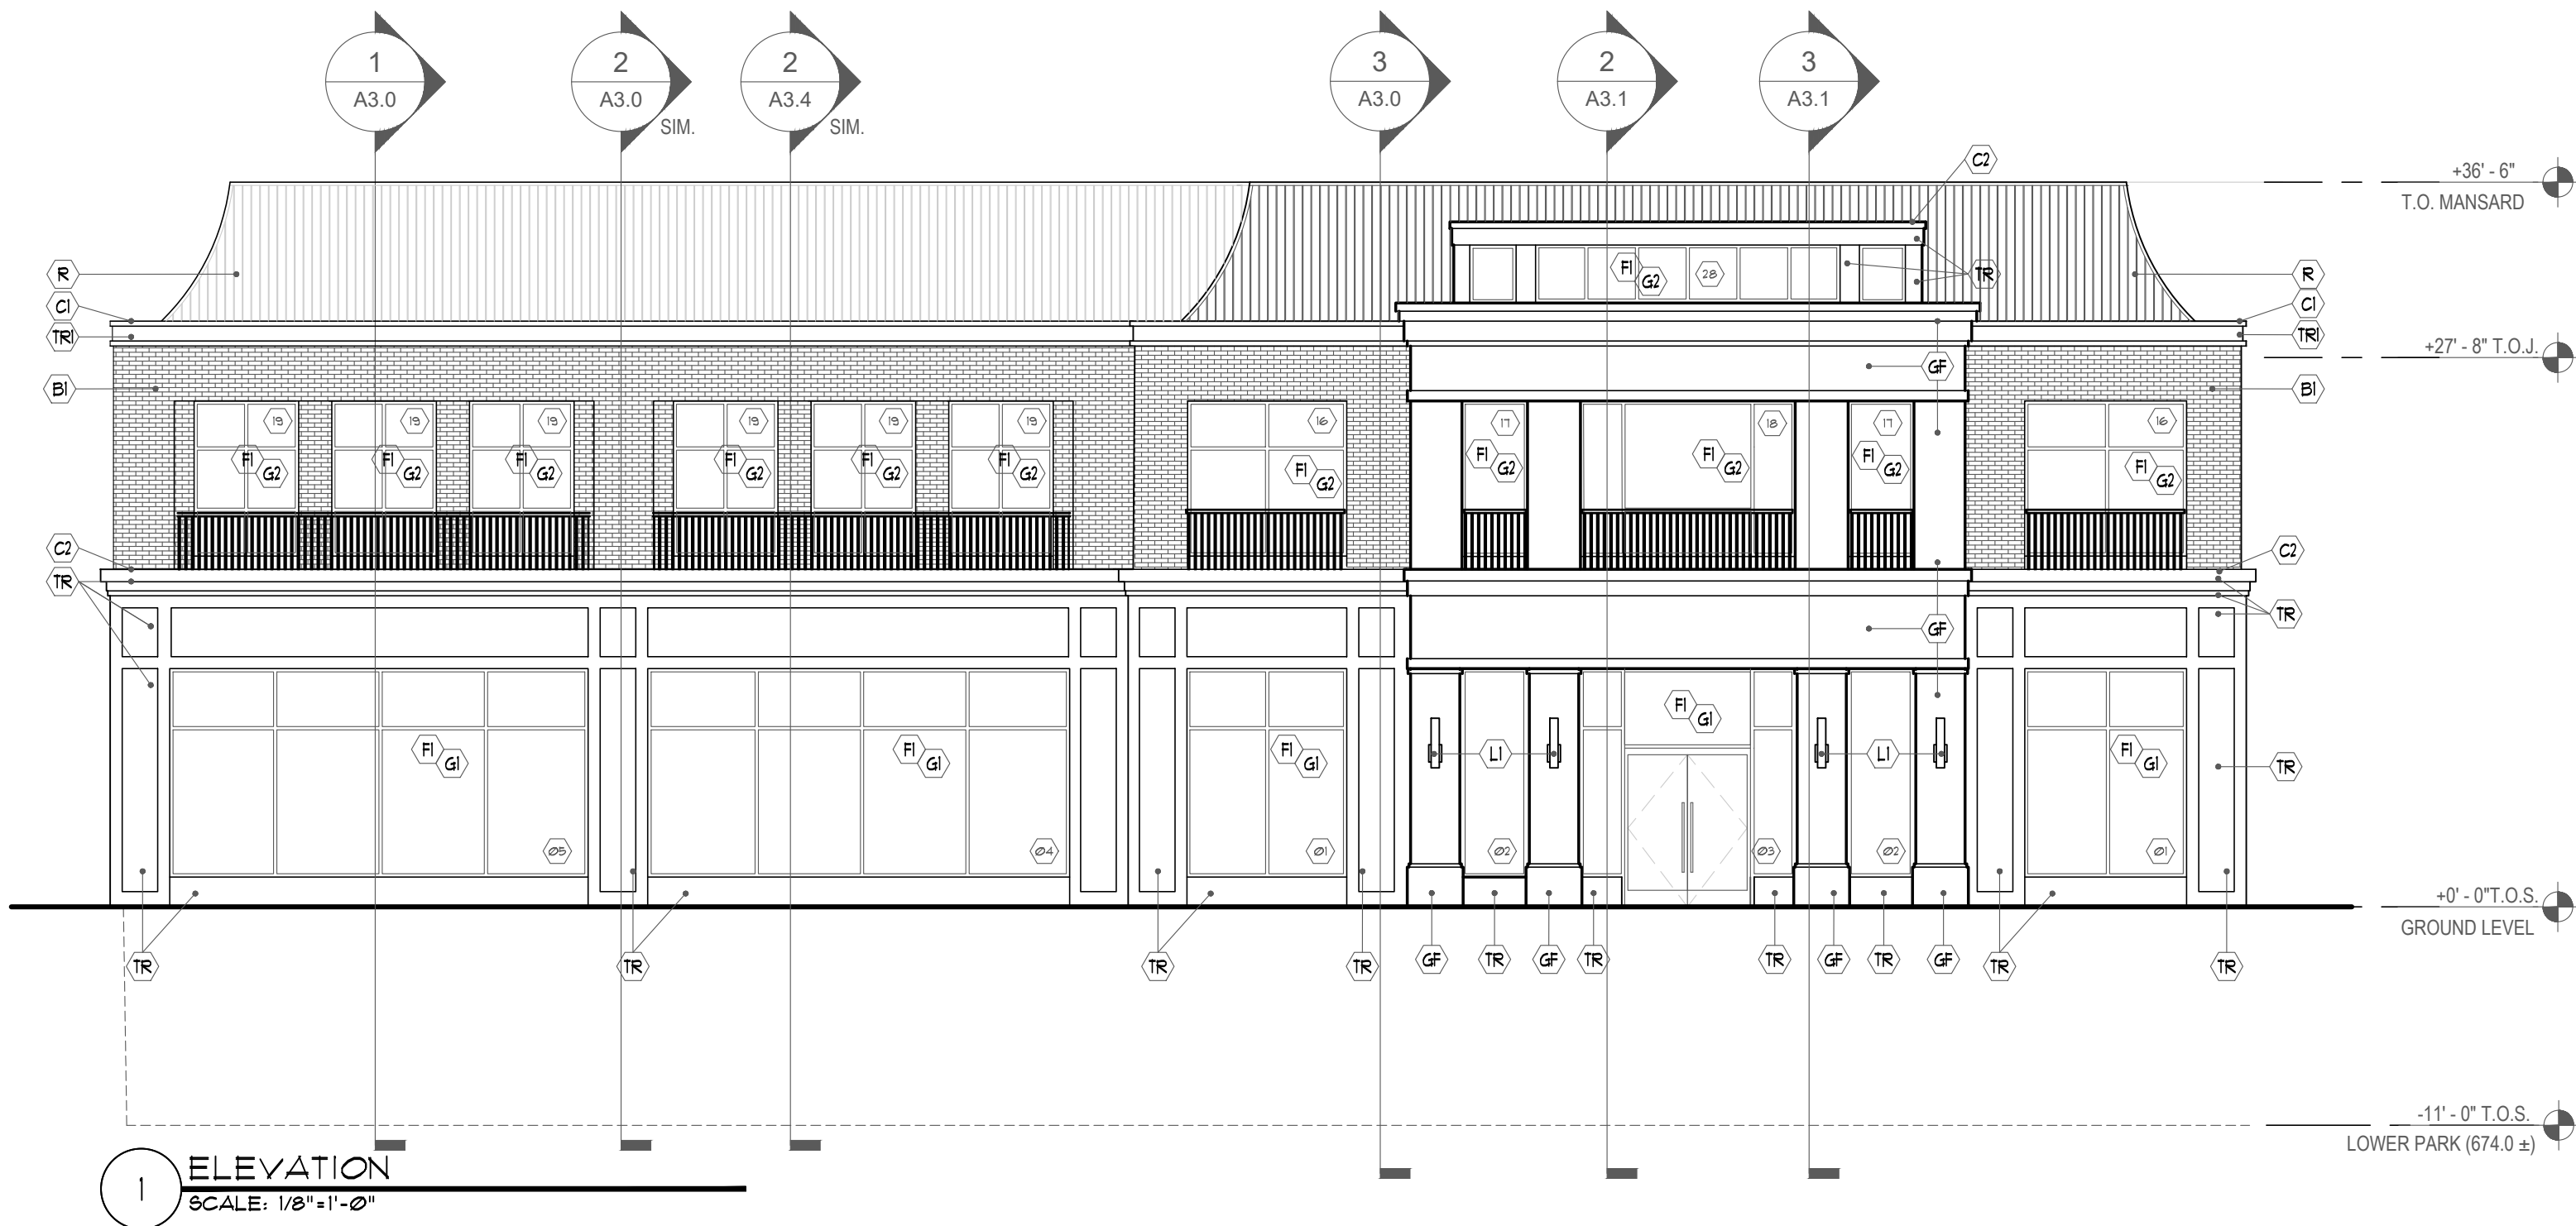

KEY PLAN
N.T.S.

ELEVATION KEY NOTES

COPING

- C1 PREFINISHED METAL GRAVEL STOP / DRIFEDGE, ATAS #10 ASCOT WHITE
- C2 PREFINISHED METAL GRAVEL STOP / DRIFEDGE, ATAS #01 CLASSIC BRONZE

ALUMINUM STOREFRONT FRAMING

- F1 ALUMINUM FRAMING : COLOR: DARK BRONZE

GLASS

- G1 DOUBLE PANE 1" INSULATED GLASS -COLOR CLEAR
- G2 SPANDREL GLASS -HARMONY GRAY

GLASS FIBER REINFORCED CONCRETE

- GF1 ARMSTRONG GLASS FIBER REINFORCED CONCRETE OR APPROVED EQUAL COLOR: SIENNA BUFF (CONTRACTOR TO SEND SAMPLE FOR ARCHITECT APPROVAL PRIOR TO ORDERING)

BRICK

- B1 BELDEN THIN BRICK VENEER COLOR: WINTER MIST SANDED RUSTIC (CONTRACTOR TO SEND SAMPLE FOR ARCHITECT APPROVAL PRIOR TO ORDERING)

PVC TRIM

- TR1 AZEK EXTERIORS TRIM WITH PAINTPRO TECHNOLOGY (PAINTABLE TRIM) COLOR: SW1000 BLACK FOX
- TR2 AZEK EXTERIORS TRIM WITH PAINTPRO TECHNOLOGY (PAINTABLE TRIM) COLOR: SW1000 ALABASTER

STANDING SEAM METAL ROOF

- R1 ATAS STANDING SEAM METAL ROOF -DUTCH SEAM COLOR: #10 SLATE GRAY

EXTERIOR LIGHT FIXTURE

- L1 "KICHLER LIGHTING" -NOCAR OUTDOOR WALL LIGHT MODEL: 59145BKT 5"X30"X3.5" ON DIMMER

BREAK METAL

- BM1 ALUMINUM BREAK METAL TO MATCH STOREFRONT (BEHIND METAL CANOPY AWNING)

GENERAL NOTES:

1. CONTRACTOR SHALL SUBMIT SAMPLES OF ALL FINISH MATERIALS TO ARCHITECT'S OFFICE FOR APPROVALS, PRIOR TO CONSTRUCTION.
2. WITH OWNER'S APPROVAL, CONTRACTOR MAY SUBMIT TO ARCHITECT, ALTERNATE MANUFACTURER FINISH PRODUCTS FOR SUBMITTAL APPROVAL. OWNER/ARCHITECT RESERVE THE RIGHT TO REJECT ANY OR ALL ALTERNATES.
3. CONTRACTOR TO COORDINATE WITH ARCHITECT'S OFFICE AND LANDLORD, COLOR AND FINISH MATERIALS SPECIFICATIONS AND THEIR INTENDED LOCATIONS, PRIOR TO INSTALLATION AND CONSTRUCTION.

DRAWING REVISIONS:

NO. DATE BY REMARKS

SPECIAL INFORMATION:
THIS DRAWING PREPARED FOR TENANT IMPROVEMENTS TO AN EXISTING BUILDING OR BUILDING CONSTRUCTED BY OTHERS IT IS UNDERSTOOD THAT ANY WARRANTY INFORMATION CONCERNING EQUIPMENT INSTALLED MUST BE FORWARDED TO THE OWNER AND THAT ANY AND ALL CONTRACTORS SHALL GUARANTEE THEIR WORK FOR A PERIOD OF ONE YEAR FROM THE DATE OF OWNERS ACCEPTANCE.

NOTICE
UNAUTHORIZED ALTERATIONS OF THIS DOCUMENT ARE IN VIOLATION OF SECTION #7209 OF THE STATE EDUCATION LAW.

JAMES ALLEN RUMSEY ARCHITECT

PREPARED FOR

BENDERSON DEVELOPMENT
570 DELAWARE AVE, BUFFALO, NY 14202
BUFFALO, NY 14202
(716) 886-0211

PROPERTY NUMBER:
5202

AREA:
-

RETAIL SHELL
4548 MAIN STREET
AMHERST, NY 14226




SEAL:

TITLE
EXTERIOR ELEVATIONS

DRAWN BY:
CAR
CHECKED BY:
JAR
DATE:
8.20.25

DRAWING NO.
A2.0

M:\BENDERSON\A2502 - MAIN ST. SNYDER-SHELL REEDS SHELL\ARCH\A2502 REEDS SHELL.DWG, LAYOUT: A2.1, 6/19/2025 3:28:11 PM

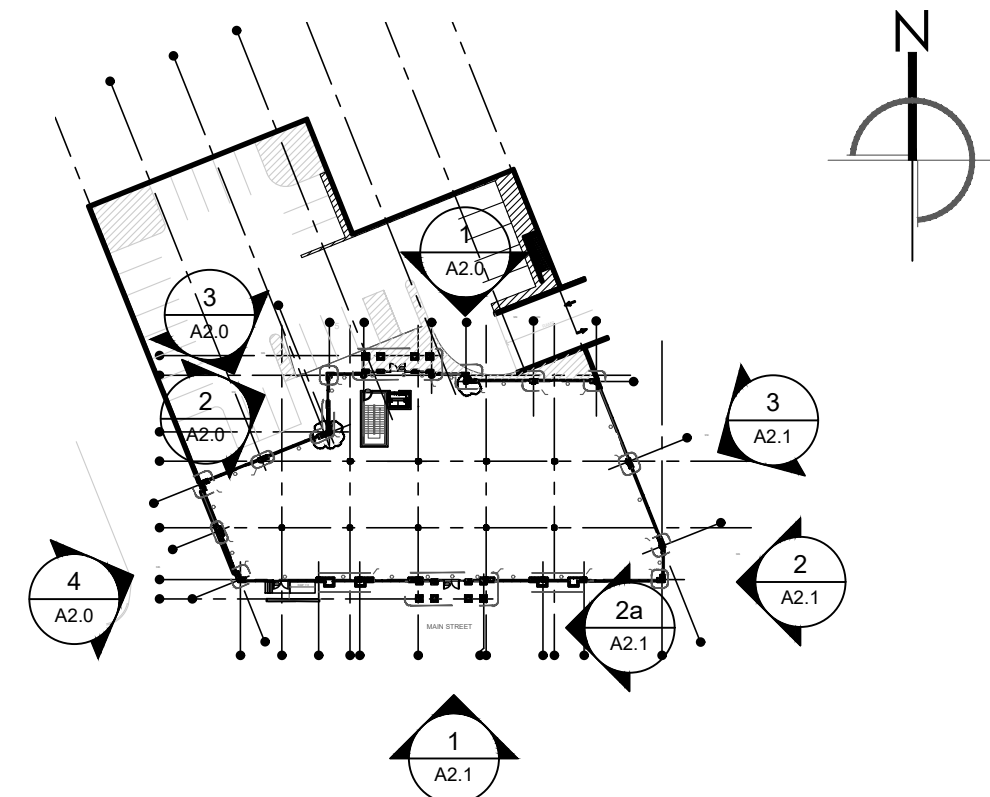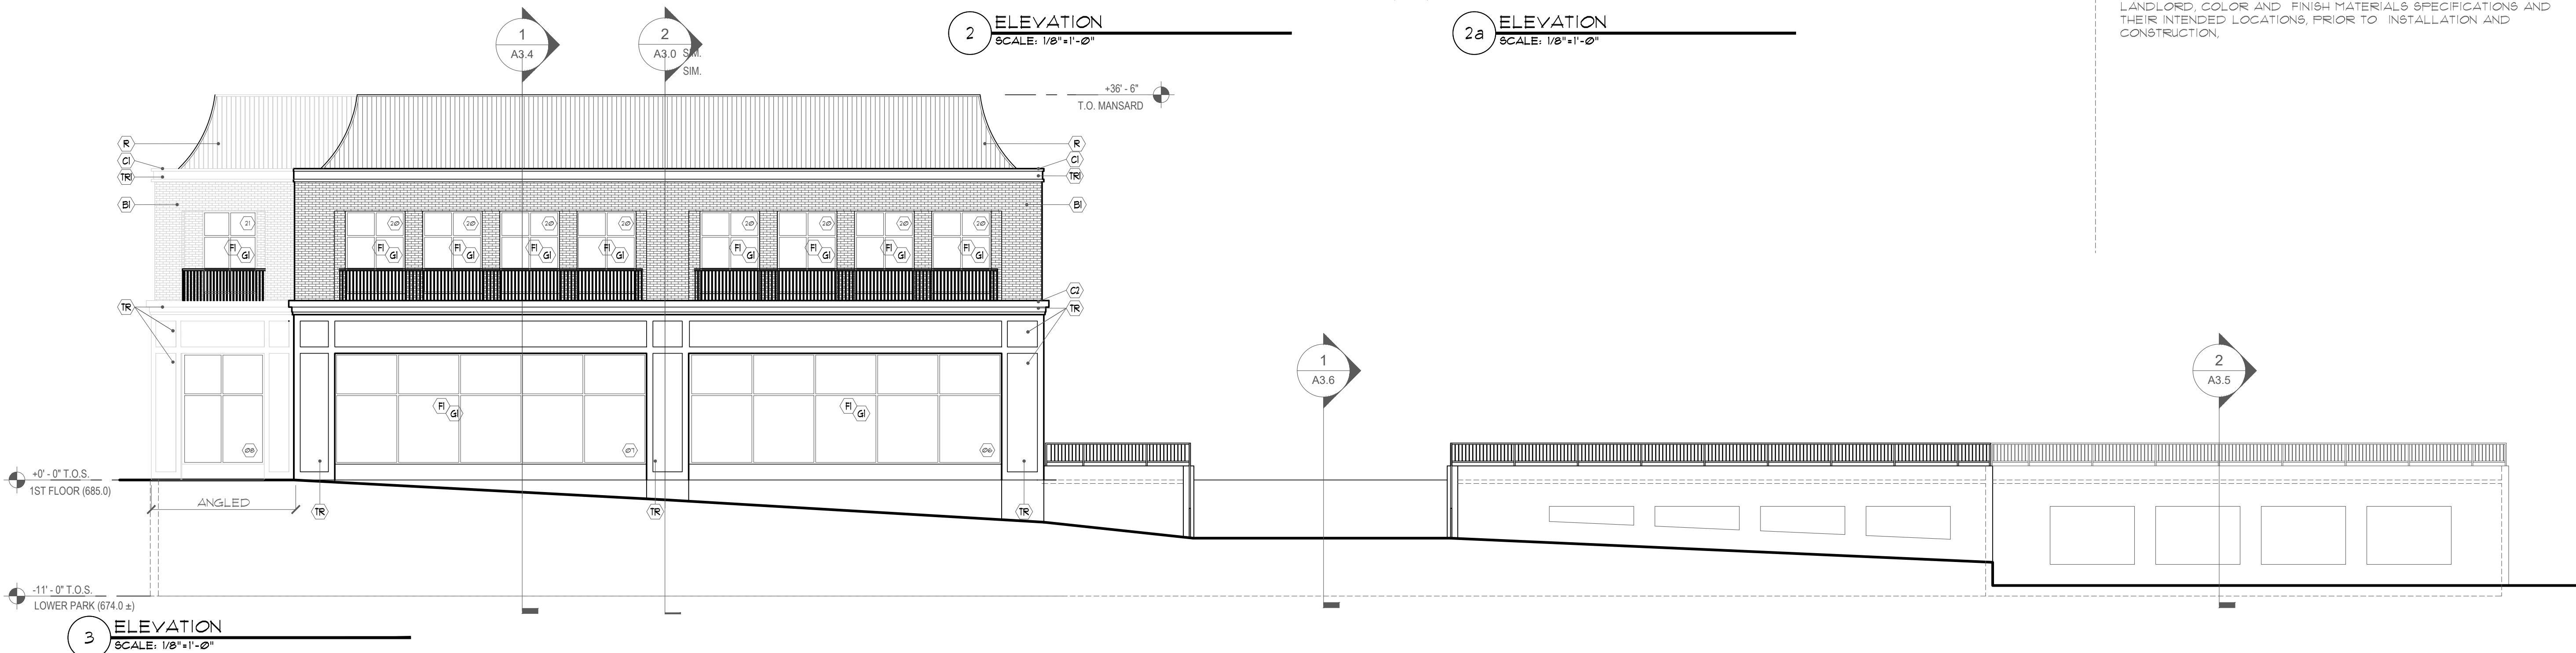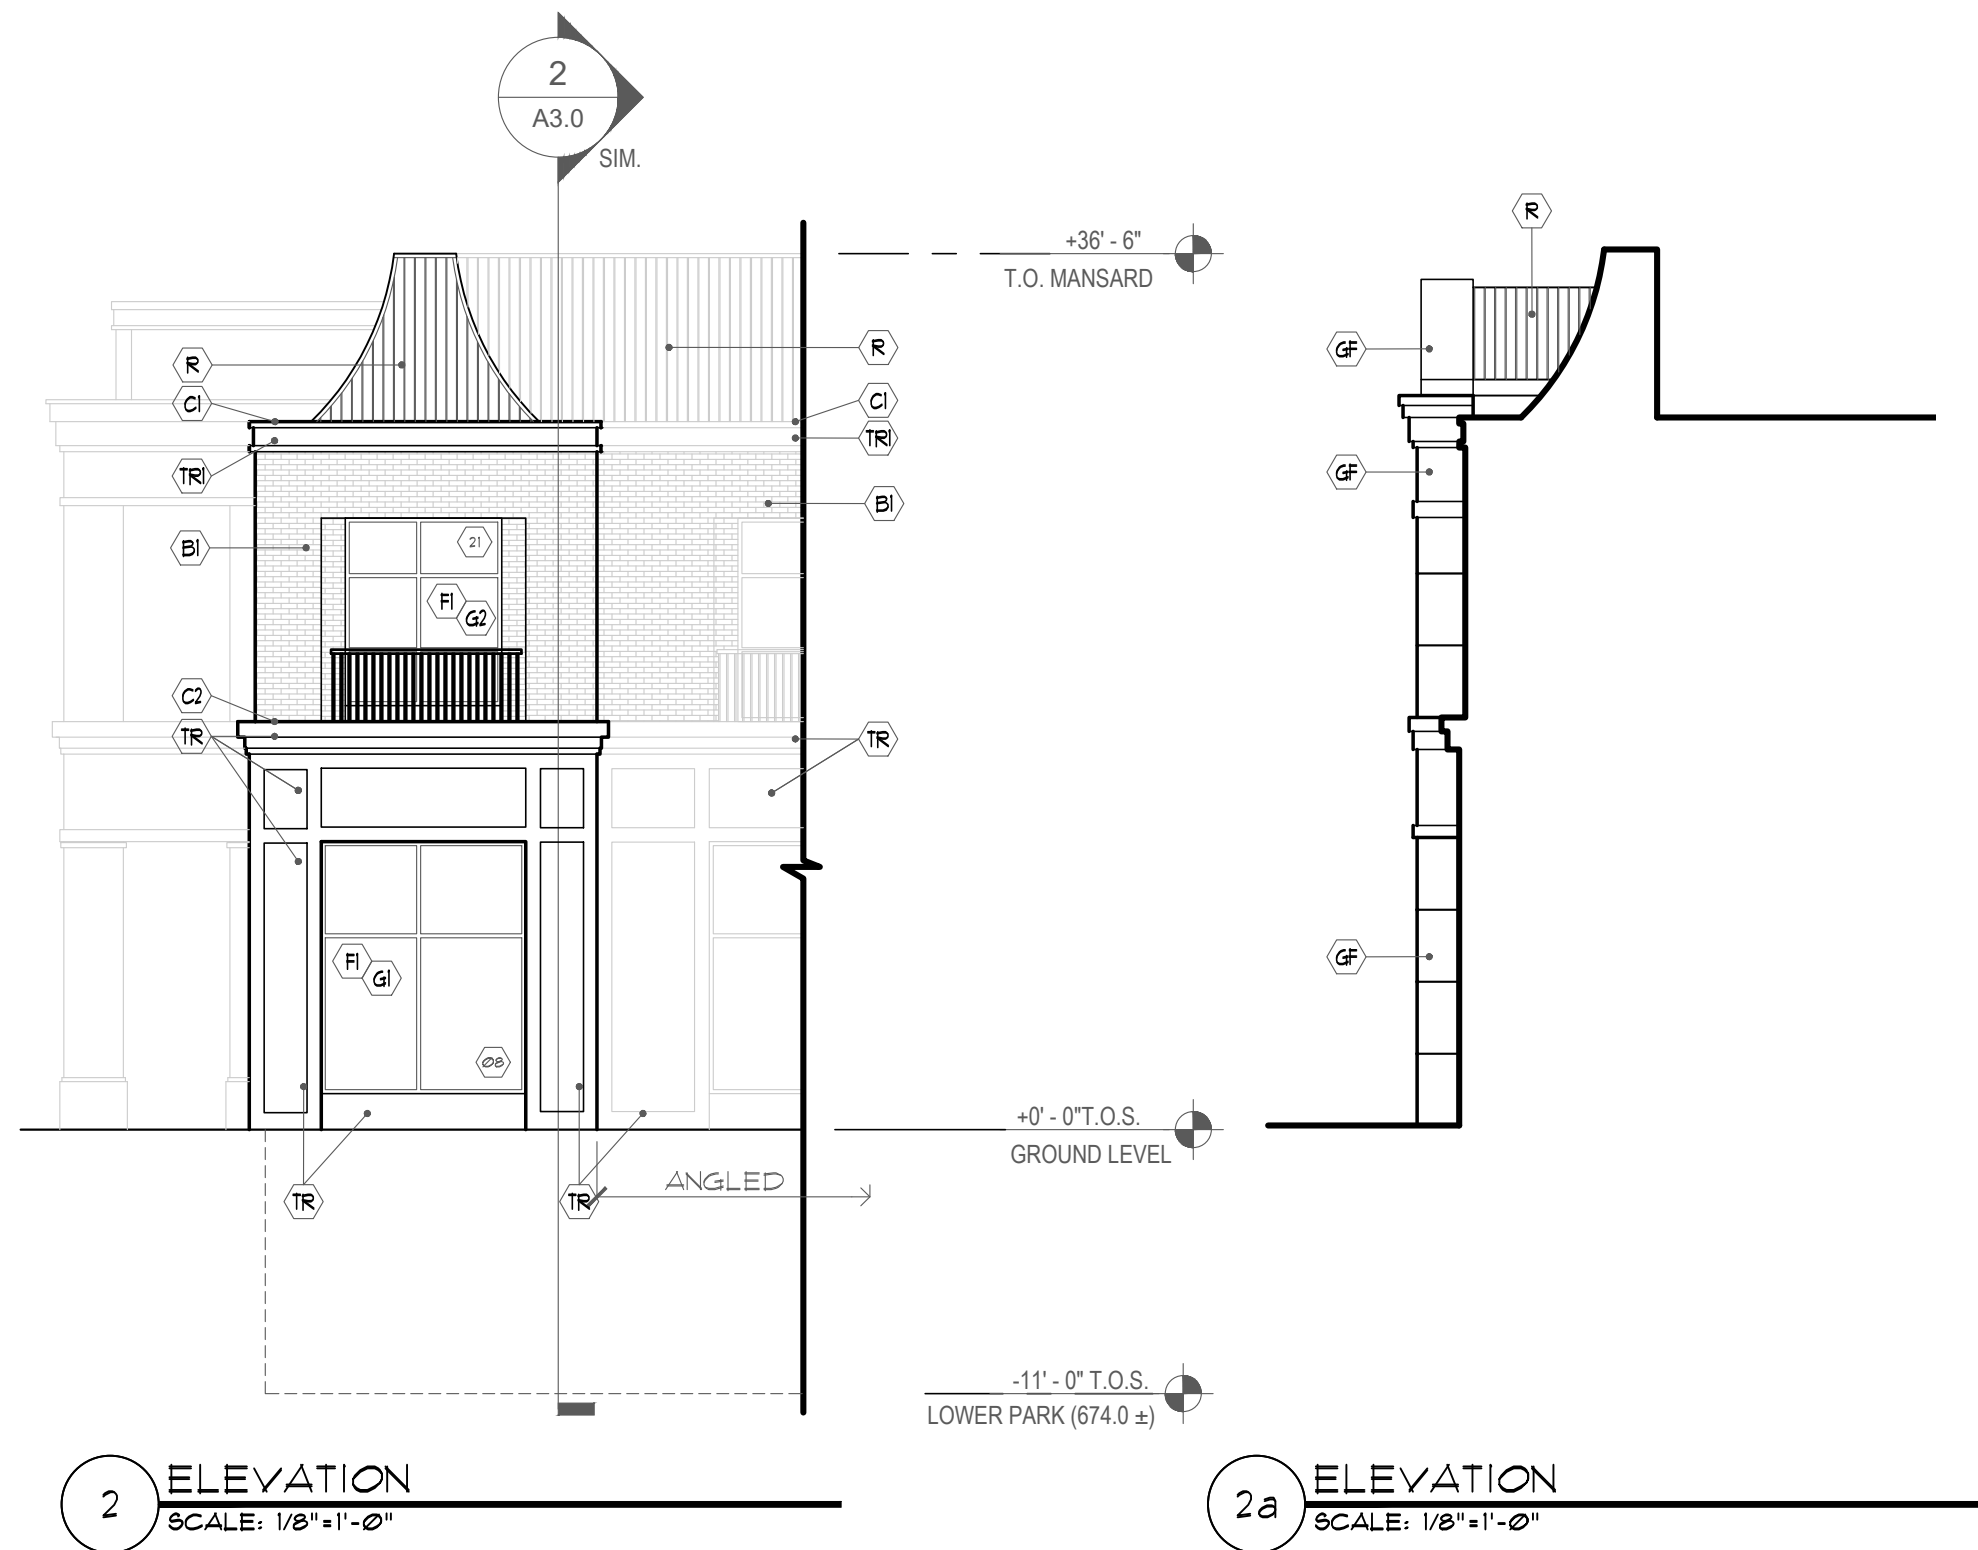

KEY PLAN
N.T.S.

ELEVATION KEY NOTES

- COPING**
- C1 PREFINISHED METAL GRAVELSTOP / DRIFEDGE, ATAS #10 ASCOT WHITE
 - C2 PREFINISHED METAL GRAVELSTOP / DRIFEDGE, ATAS #01 CLASSIC BRONZE
- ALUMINUM STOREFRONT FRAMING**
- F1 ALUMINUM FRAMING: COLOR: DARK BRONZE
- GLASS**
- G1 DOUBLE PANE 1" INSULATED GLASS -COLOR CLEAR
 - G2 SPANDREL GLASS -HARMONY GRAY
- GLASS FIBER REINFORCED CONCRETE**
- GF ARMSTRONG GLASS FIBER REINFORCED CONCRETE OR APPROVED EQUAL COLOR: SIENNA BUFF (CONTRACTOR TO SEND SAMPLE FOR ARCHITECT APPROVAL PRIOR TO ORDERING)
- BRICK**
- B1 BELDEN THIN BRICK VENEER COLOR: WINTER MIST SANDED RUSTIC (CONTRACTOR TO SEND SAMPLE FOR ARCHITECT APPROVAL PRIOR TO ORDERING)
- PVC TRIM**
- TR AZEK EXTERIORS TRIM WITH PAINTPRO TECHNOLOGY (PAINTABLE TRIM) COLOR: SW7020 BLACK FOX
 - TR AZEK EXTERIORS TRIM WITH PAINTPRO TECHNOLOGY (PAINTABLE TRIM) COLOR: SW7008 ALABASTER
- STANDING SEAM METAL ROOF**
- R ATAS STANDING SEAM METAL ROOF -DUTCH SEAM COLOR: #10 SLATE GRAY
- EXTERIOR LIGHT FIXTURE**
- L1 "KICHLER LIGHTING" -NOCAR OUTDOOR WALL LIGHT MODEL: 59145BKT 5"X30"X3.5" ON DIMMER
- BREAK METAL**
- BM ALUMINUM BREAK METAL TO MATCH STOREFRONT (BEHIND METAL CANOPY AWNING)
- GENERAL NOTES:**
1. CONTRACTOR SHALL SUBMIT SAMPLES OF ALL FINISH MATERIALS TO ARCHITECT'S OFFICE FOR APPROVALS, PRIOR TO CONSTRUCTION.
2. WITH OWNER'S APPROVAL, CONTRACTOR MAY SUBMIT TO ARCHITECT, ALTERNATE MANUFACTURER FINISH PRODUCTS FOR SUBMITTAL APPROVAL. OWNER/ARCHITECT RESERVE THE RIGHT TO REJECT ANY OR ALL ALTERNATES.
3. CONTRACTOR TO COORDINATE WITH ARCHITECT'S OFFICE AND LANDLORD, COLOR AND FINISH MATERIALS SPECIFICATIONS AND THEIR INTENDED LOCATIONS, PRIOR TO INSTALLATION AND CONSTRUCTION.

DRAWING REVISIONS:
No. DATE BY REMARKS

SPECIAL INFORMATION:
THIS DRAWING PREPARED FOR TENANT IMPROVEMENTS TO AN EXISTING BUILDING OR BUILDING CONSTRUCTED BY OTHERS IT IS UNDERSTOOD THAT ANY WARRANTY INFORMATION CONCERNING EQUIPMENT INSTALLED MUST BE FORWARDED TO THE OWNER AND THAT ANY AND ALL CONTRACTORS SHALL GUARANTEE THEIR WORK FOR A PERIOD OF ONE YEAR FROM THE DATE OF OWNERS ACCEPTANCE.

NOTICE
UNAUTHORIZED ALTERATIONS OF THIS DOCUMENT ARE IN VIOLATION OF SECTION #7209 OF THE STATE EDUCATION LAW.

JAMES ALLEN RUMSEY
ARCHITECT
PREPARED FOR

BENDERSON
DEVELOPMENT
570 DELAWARE AVE. BUFFALO, NY 14202
BUFFALO, NY 14202
(716) 886-0211

PROPERTY NUMBER: 5202 AREA: -

RETAIL SHELL
4548 MAIN STREET
AMHERST, NY 14226

SEAL:

TITLE
EXTERIOR ELEVATIONS

DRAWN BY: CAR
CHECKED BY: JAR
DATE: 8.20.25
DRAWING NO. **A2.1**