

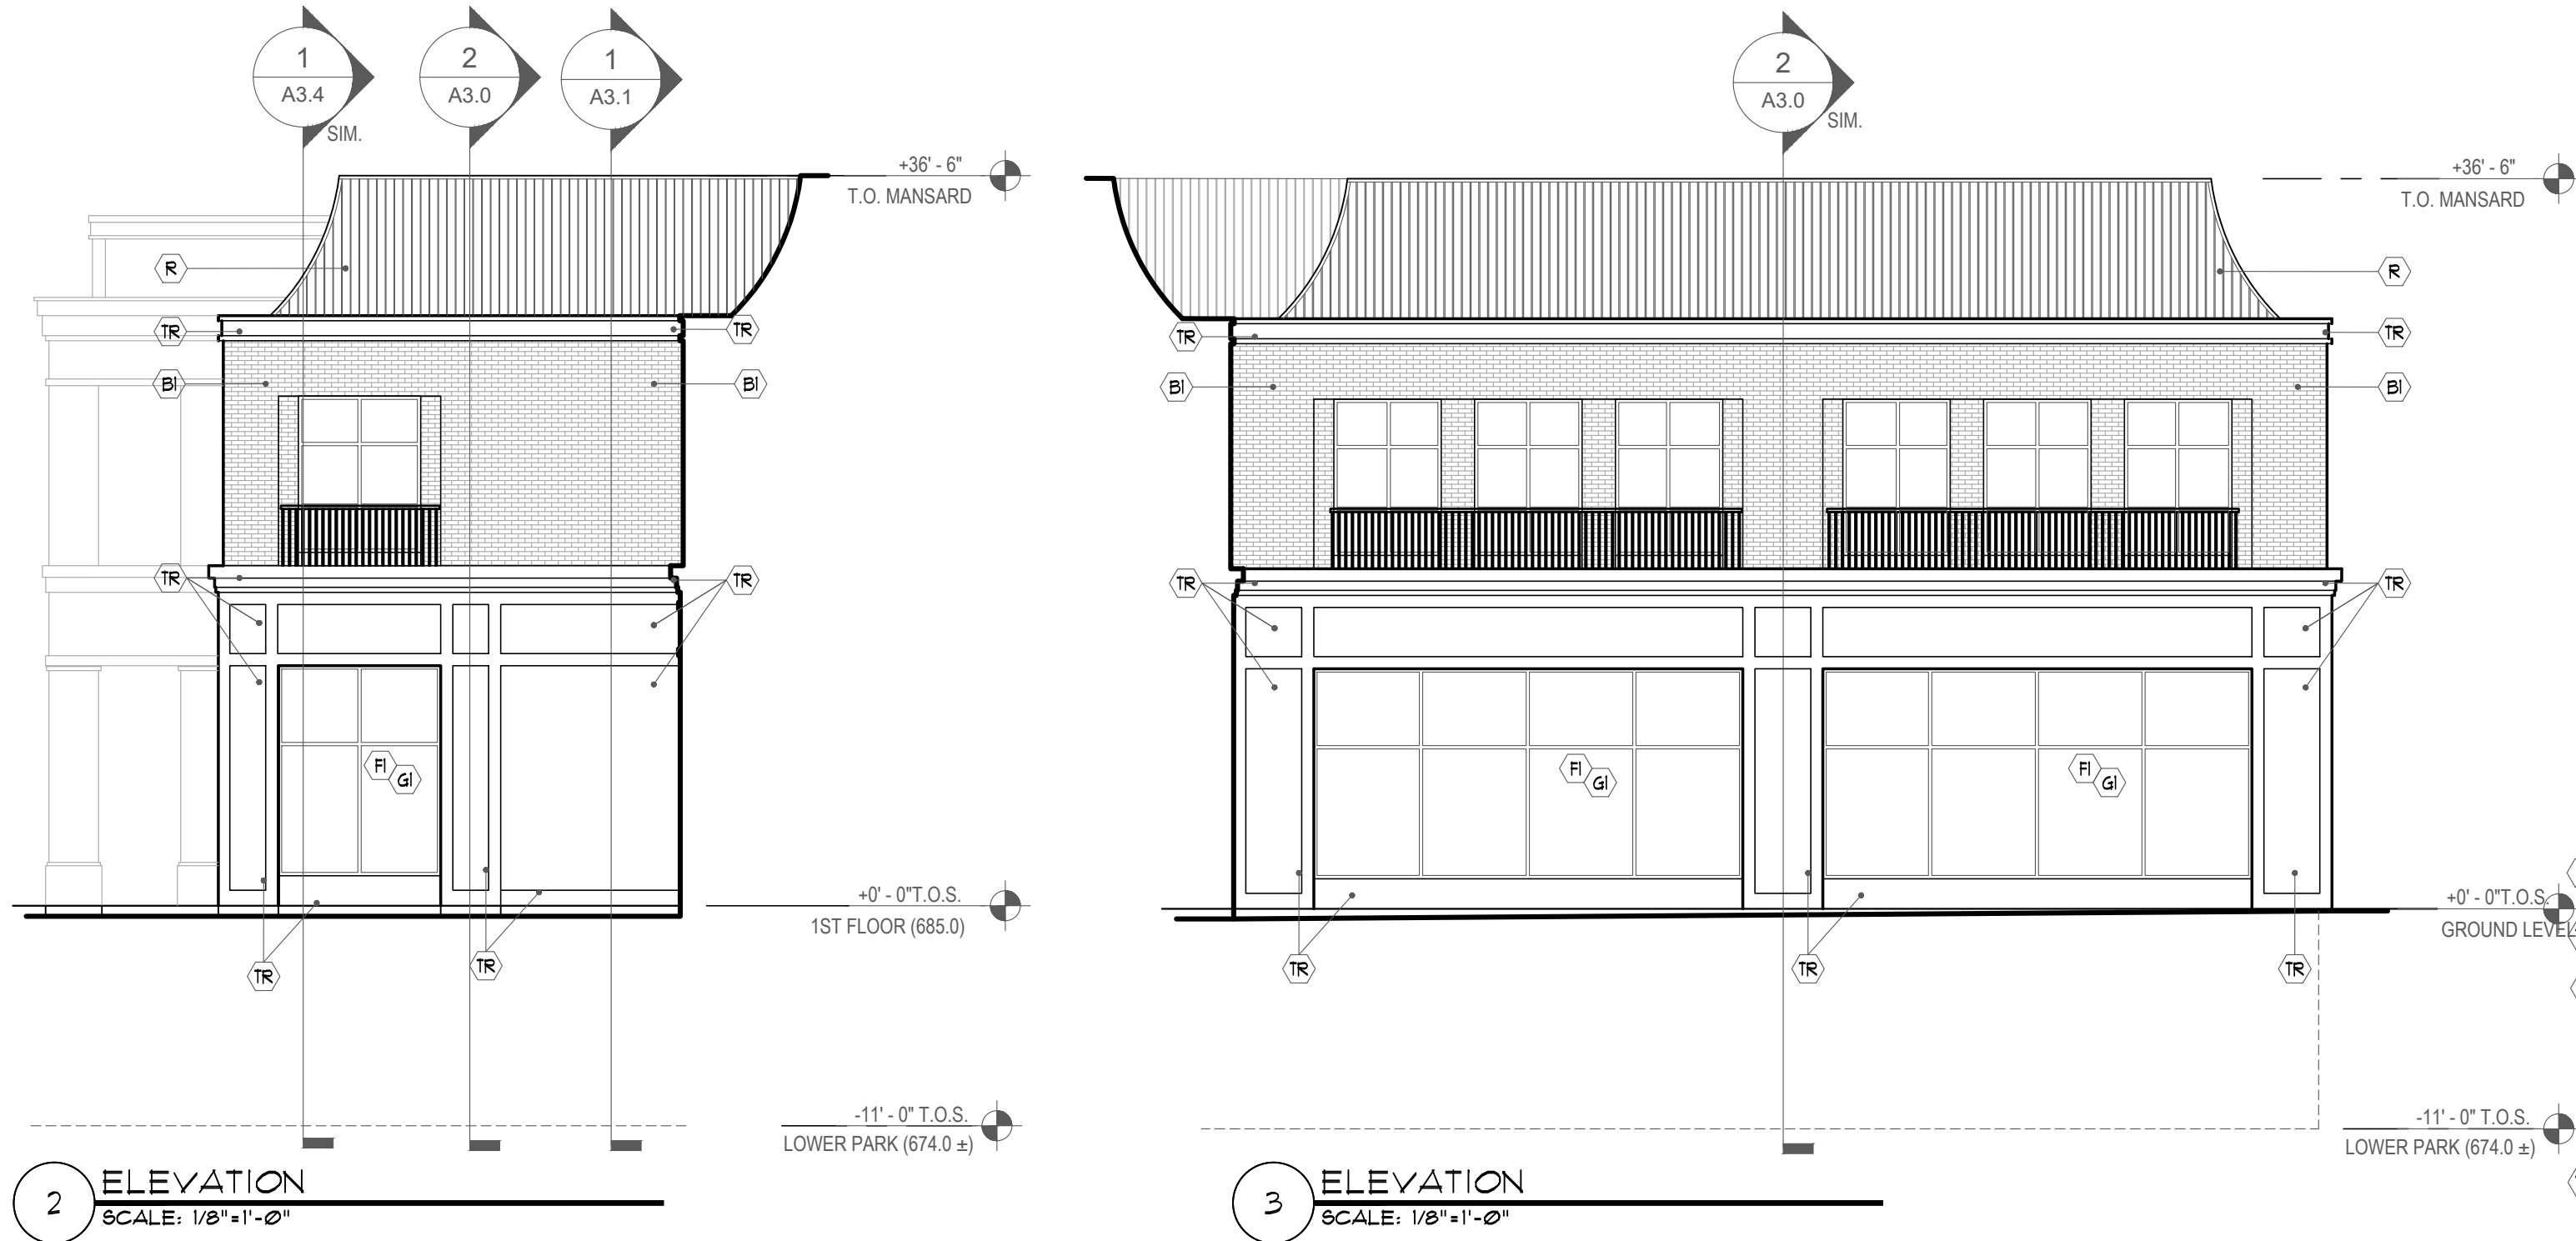



M:\BENDERSON\A202 - MAIN ST. SNYDER SHELL\REEDS SHELL\ARCH\A202 REEDS SHELL.DWG, LAYOUT, A2.0, 7/21/2025, 2:55:12 PM

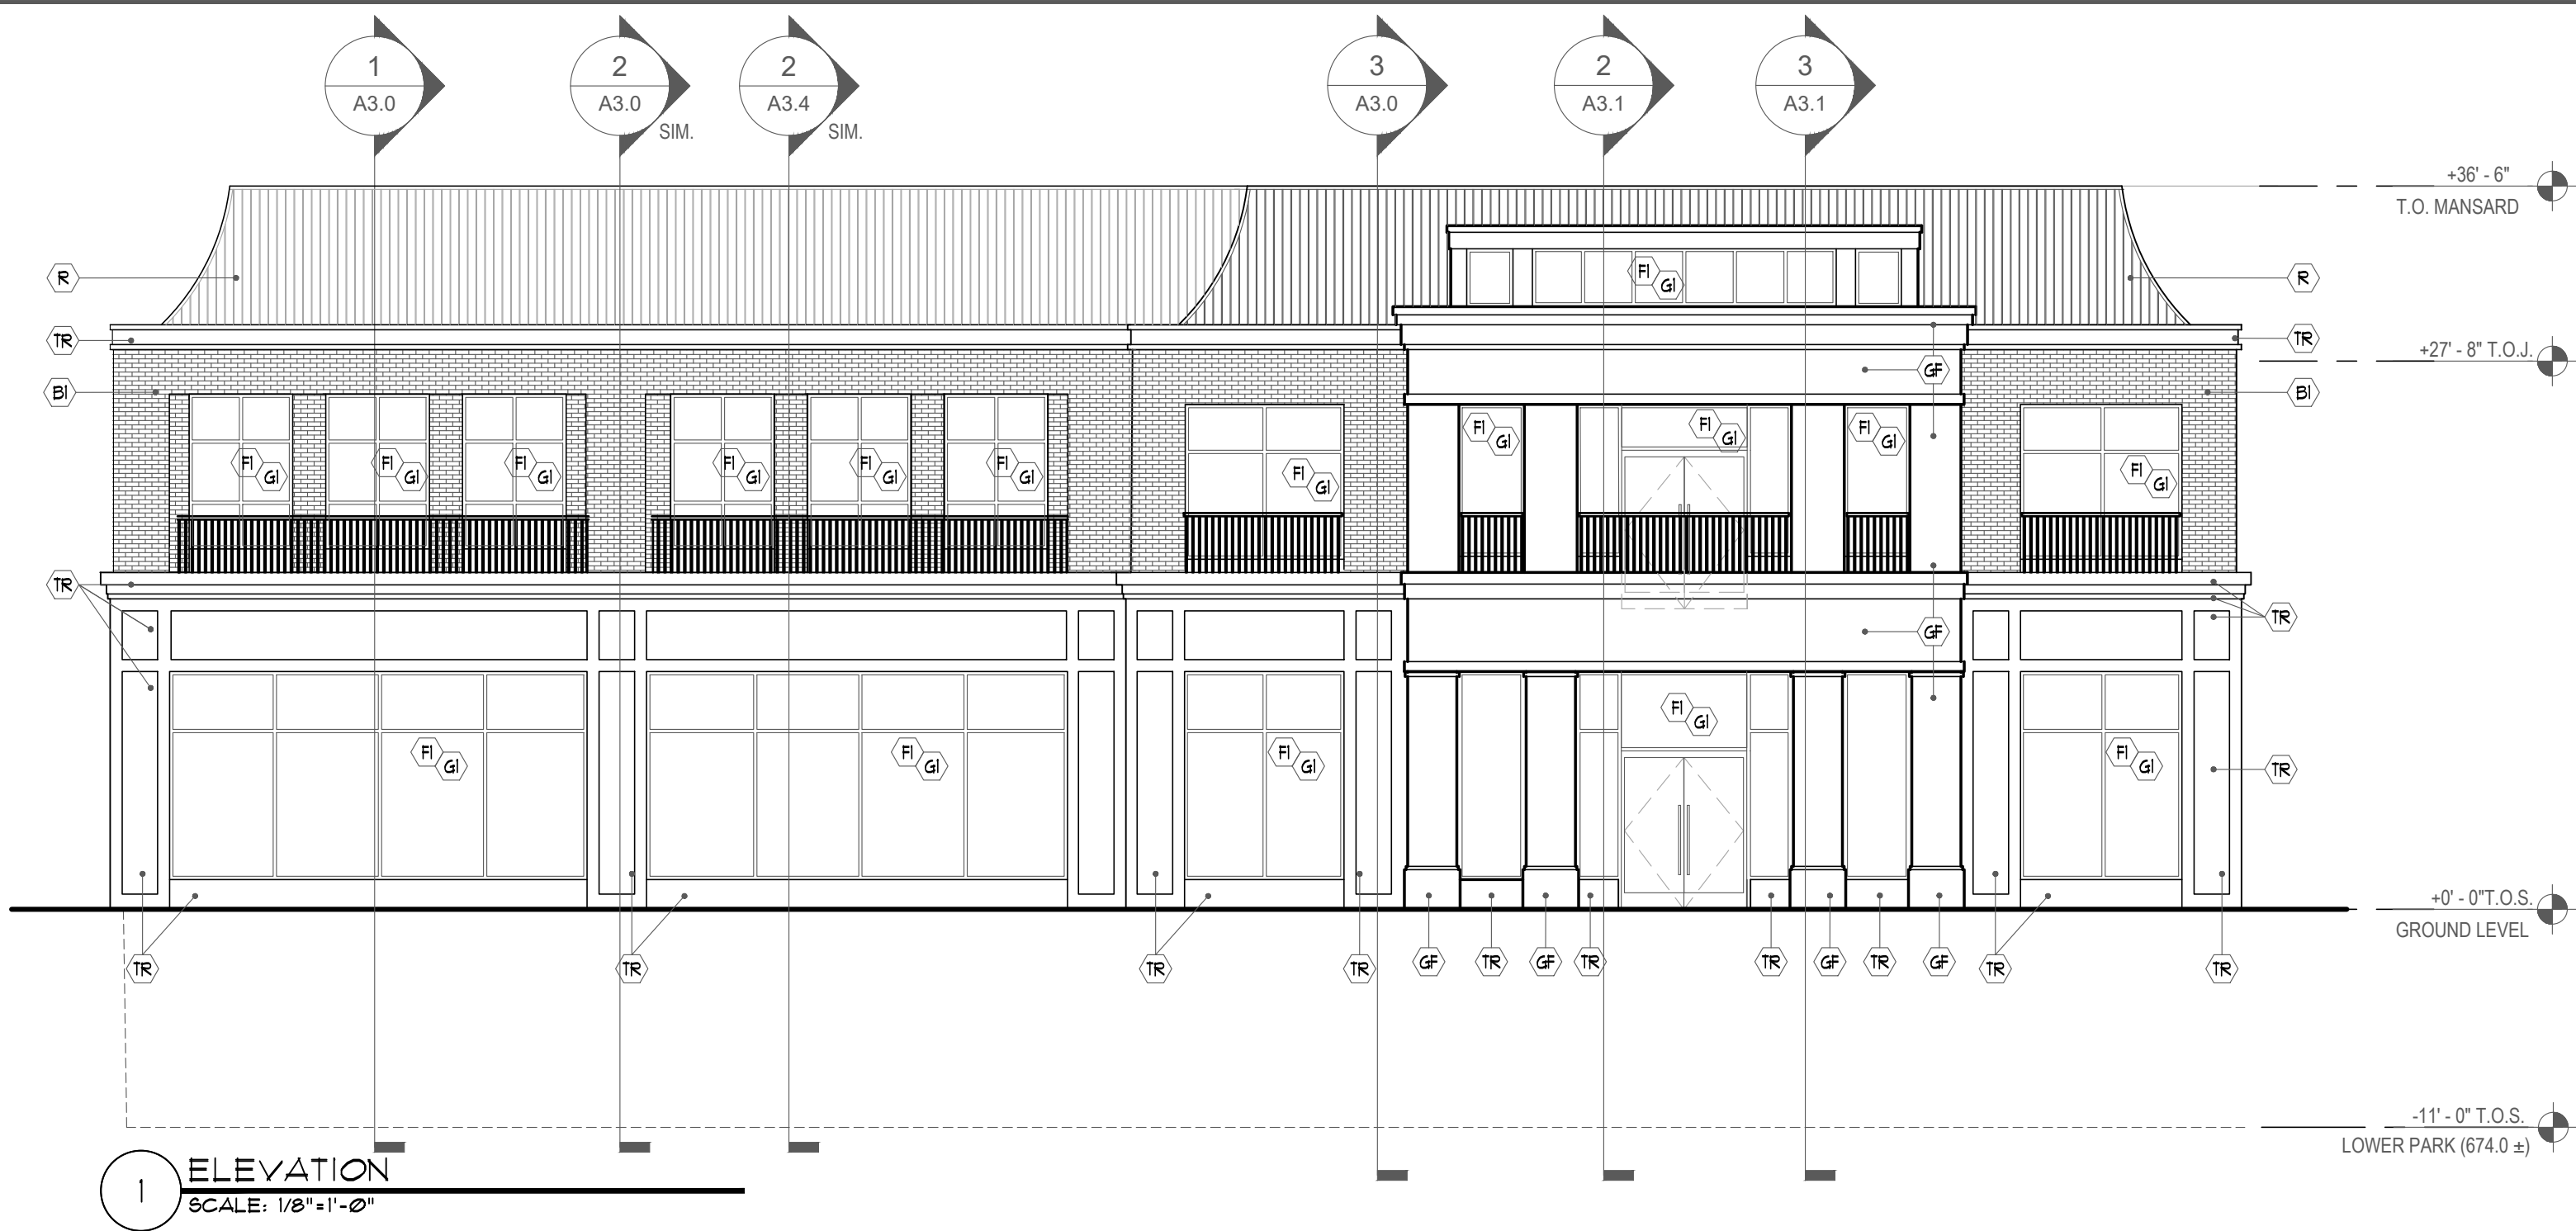


3 ELEVATION  
SCALE: 1/8"=1'-0"

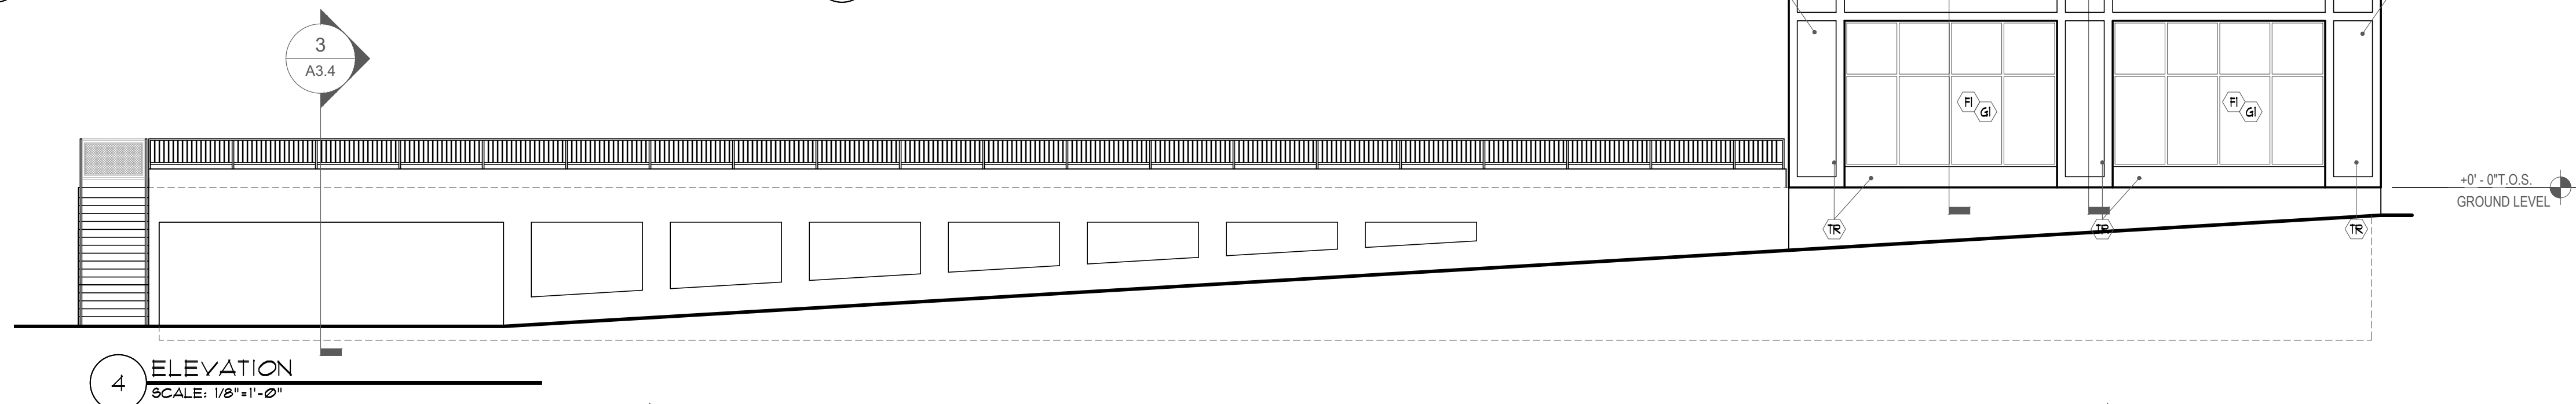

4 ELEVATION  
SCALE: 1/8"=1'-0"

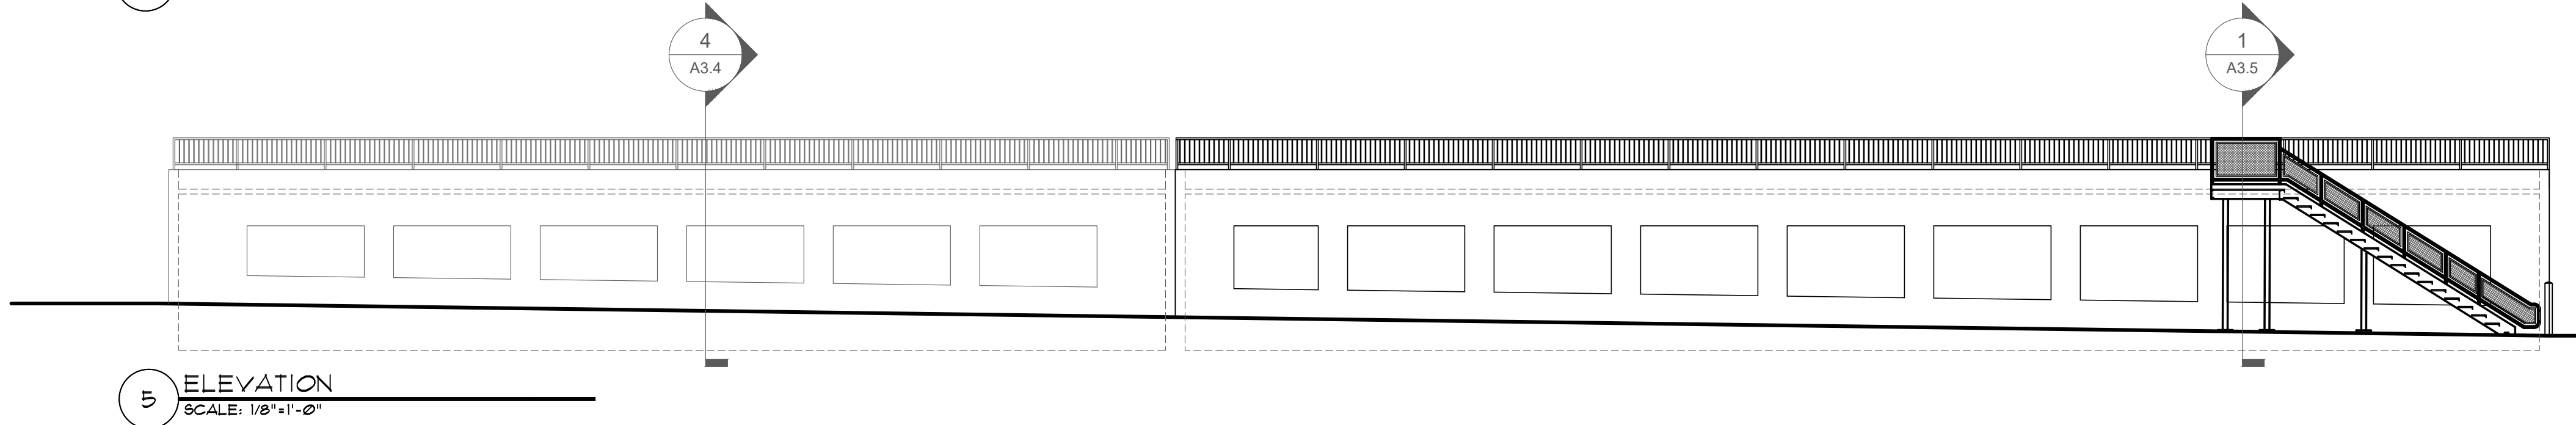

5 ELEVATION  
SCALE: 1/8"=1'-0"

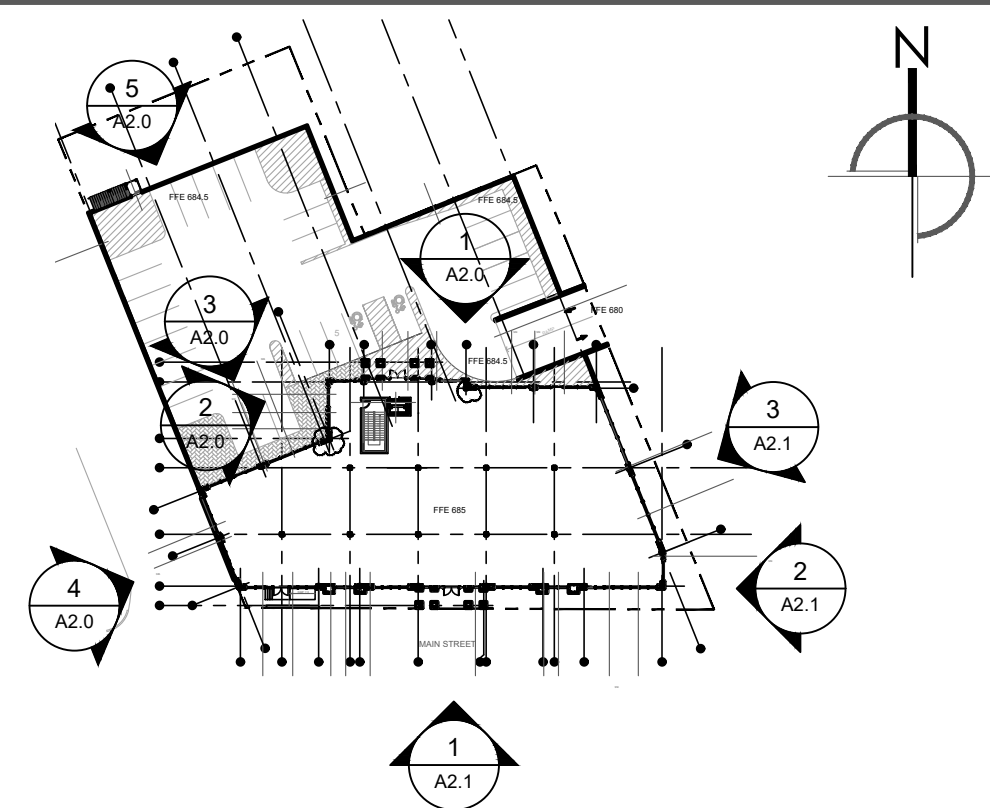

KEY PLAN  
N.T.S.

#### ELEVATION KEY NOTES

- COPING**
- C1 PREFINISHED METAL GRAVELSTOP / DRIFEDGE, ATAS #10 ASCOT WHITE
  - C2 PREFINISHED METAL GRAVELSTOP / DRIFEDGE, ATAS #10 CLEAR ANODIZED
- ALUMINUM STOREFRONT FRAMING**
- F1 ALUMINUM FRAMING : COLOR: DARK BRONZE
- GLASS**
- G1 DOUBLE PANE 1" INSULATED GLASS -COLOR CLEAR
- GLASS FIBER REINFORCED CONCRETE**
- GF1 ARMSTRONG GLASS FIBER REINFORCED CONCRETE OR APPROVED EQUAL COLOR: BIANCO (CONTRACTOR TO SEND SAMPLE FOR ARCHITECT APPROVAL PRIOR TO ORDERING)
- BRICK**
- B1 GLEN GARY THIN BRICK VENEER (CONTRACTOR TO SEND SAMPLE FOR ARCHITECT APPROVAL PRIOR TO ORDERING)
- PVC TRIM**
- TR1 AZEK EXTERIORS PVC TRIM WITH PAINTERO TECHNOLOGY (PAINTABLE TRIM)
- STANDING SEAM METAL ROOF**
- R1 ATAS STANDING SEAM METAL ROOF -DUTCH SEAM COLOR: **SLATE GRAY**
- BREAK METAL**
- BM1 ALUMINUM BREAK METAL TO MATCH STOREFRONT (BEHIND METAL CANOPY AWNING)

#### GENERAL NOTES:

1. CONTRACTOR SHALL SUBMIT SAMPLES OF ALL FINISH MATERIALS TO ARCHITECT'S OFFICE FOR APPROVALS, PRIOR TO CONSTRUCTION.
2. WITH OWNER'S APPROVAL, CONTRACTOR MAY SUBMIT TO ARCHITECT, ALTERNATE MANUFACTURER FINISH PRODUCTS FOR SUBMITTAL APPROVAL. OWNER/ARCHITECT RESERVE THE RIGHT TO REJECT ANY OR ALL ALTERNATES.
3. CONTRACTOR TO COORDINATE WITH ARCHITECT'S OFFICE AND LANDLORD, COLOR AND FINISH MATERIALS SPECIFICATIONS AND THEIR INTENDED LOCATIONS, PRIOR TO INSTALLATION AND CONSTRUCTION.

DRAWING REVISIONS:

NO. DATE BY REMARKS

SPECIAL INFORMATION:  
THIS DRAWING PREPARED FOR TENANT IMPROVEMENTS TO AN EXISTING BUILDING OR BUILDING CONSTRUCTED BY OTHERS IT IS UNDERSTOOD THAT ANY WARRANTY INFORMATION CONCERNING EQUIPMENT INSTALLED MUST BE FORWARDED TO THE OWNER AND THAT ANY AND ALL CONTRACTORS SHALL GUARANTEE THEIR WORK FOR A PERIOD OF ONE YEAR FROM THE DATE OF OWNERS ACCEPTANCE.

NOTICE  
UNAUTHORIZED ALTERATIONS OF THIS DOCUMENT ARE IN VIOLATION OF SECTION #7209 OF THE STATE EDUCATION LAW.

JAMES ALLEN RUMSEY ARCHITECT  
PREPARED FOR

**BENDERSON DEVELOPMENT**  
570 DELAWARE AVE, BUFFALO, NY 14202  
BUFFALO, NY 14202  
(716) 886-0211

PROPERTY NUMBER:  
5202

AREA:  
-

**RETAIL SHELL**  
4548 MAIN STREET  
AMHERST, NY 14226

SEAL:


TITLE  
EXTERIOR ELEVATIONS

DRAWN BY:  
CAR  
CHECKED BY:  
JAR  
DATE:  
8.20.25

DRAWING NO.

**A2.0**

M:\BENDERSON\5202 - MAIN ST. SNYDER-SHELL\REEDS SHELL\ARCH\5202 REEDS SHELL.DWG, LAYOUT: A2.1, 1/21/2025 2:53:20 PM

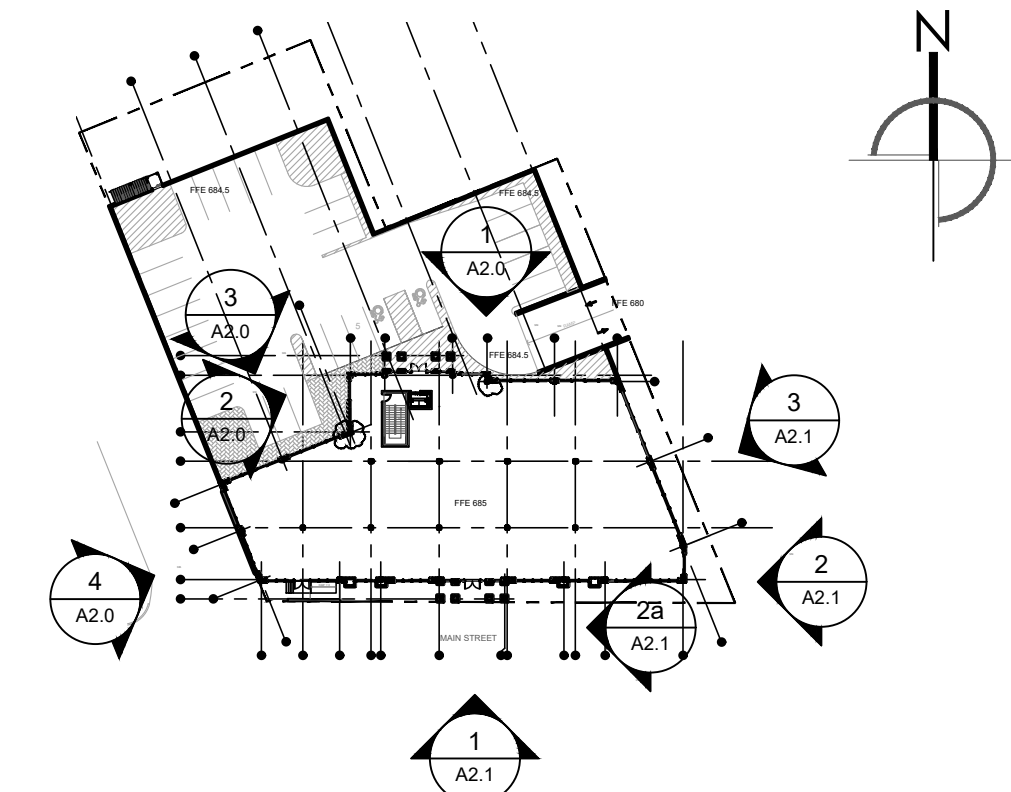

KEY PLAN  
N.T.S.

ELEVATION KEY NOTES

COPING

- C1 PREFINISHED METAL GRAVELSTOP / DRIFEDGE, ATAS #10 ASCOT WHITE
- C2 PREFINISHED METAL GRAVELSTOP / DRIFEDGE, ATAS #10 CLEAR ANODIZED

ALUMINUM STOREFRONT FRAMING

- F1 ALUMINUM FRAMING: COLOR: DARK BRONZE

GLASS

- G1 DOUBLE PANE 1" INSULATED GLASS -COLOR CLEAR

GLASS FIBER REINFORCED CONCRETE

- GF1 ARMSTRONG GLASS FIBER REINFORCED CONCRETE OR APPROVED EQUAL COLOR: BIANCO (CONTRACTOR TO SEND SAMPLE FOR ARCHITECT APPROVAL PRIOR TO ORDERING)

BRICK

- B1 GLEN GARY THIN BRICK VENEER (CONTRACTOR TO SEND SAMPLE FOR ARCHITECT APPROVAL PRIOR TO ORDERING)

PVC TRIM

- TR1 AZEK EXTERIORS PVC TRIM WITH PAINTERO TECHNOLOGY (PAINTABLE TRIM)

STANDING SEAM METAL ROOF

- R1 ATAS STANDING SEAM METAL ROOF -DUTCH SEAM  
COLOR: **SLATE GRAY**

BREAK METAL


- BM1 ALUMINUM BREAK METAL TO MATCH STOREFRONT (BEHIND METAL CANOPY AWNING)

GENERAL NOTES:

1. CONTRACTOR SHALL SUBMIT SAMPLES OF ALL FINISH MATERIALS TO ARCHITECT'S OFFICE FOR APPROVALS, PRIOR TO CONSTRUCTION.

2. WITH OWNER'S APPROVAL, CONTRACTOR MAY SUBMIT TO ARCHITECT, ALTERNATE MANUFACTURER FINISH PRODUCTS FOR SUBMITTAL APPROVAL. OWNER/ARCHITECT RESERVE THE RIGHT TO REJECT ANY OR ALL ALTERNATES.

3. CONTRACTOR TO COORDINATE WITH ARCHITECT'S OFFICE AND LANDLORD, COLOR AND FINISH MATERIALS SPECIFICATIONS AND THEIR INTENDED LOCATIONS, PRIOR TO INSTALLATION AND CONSTRUCTION.

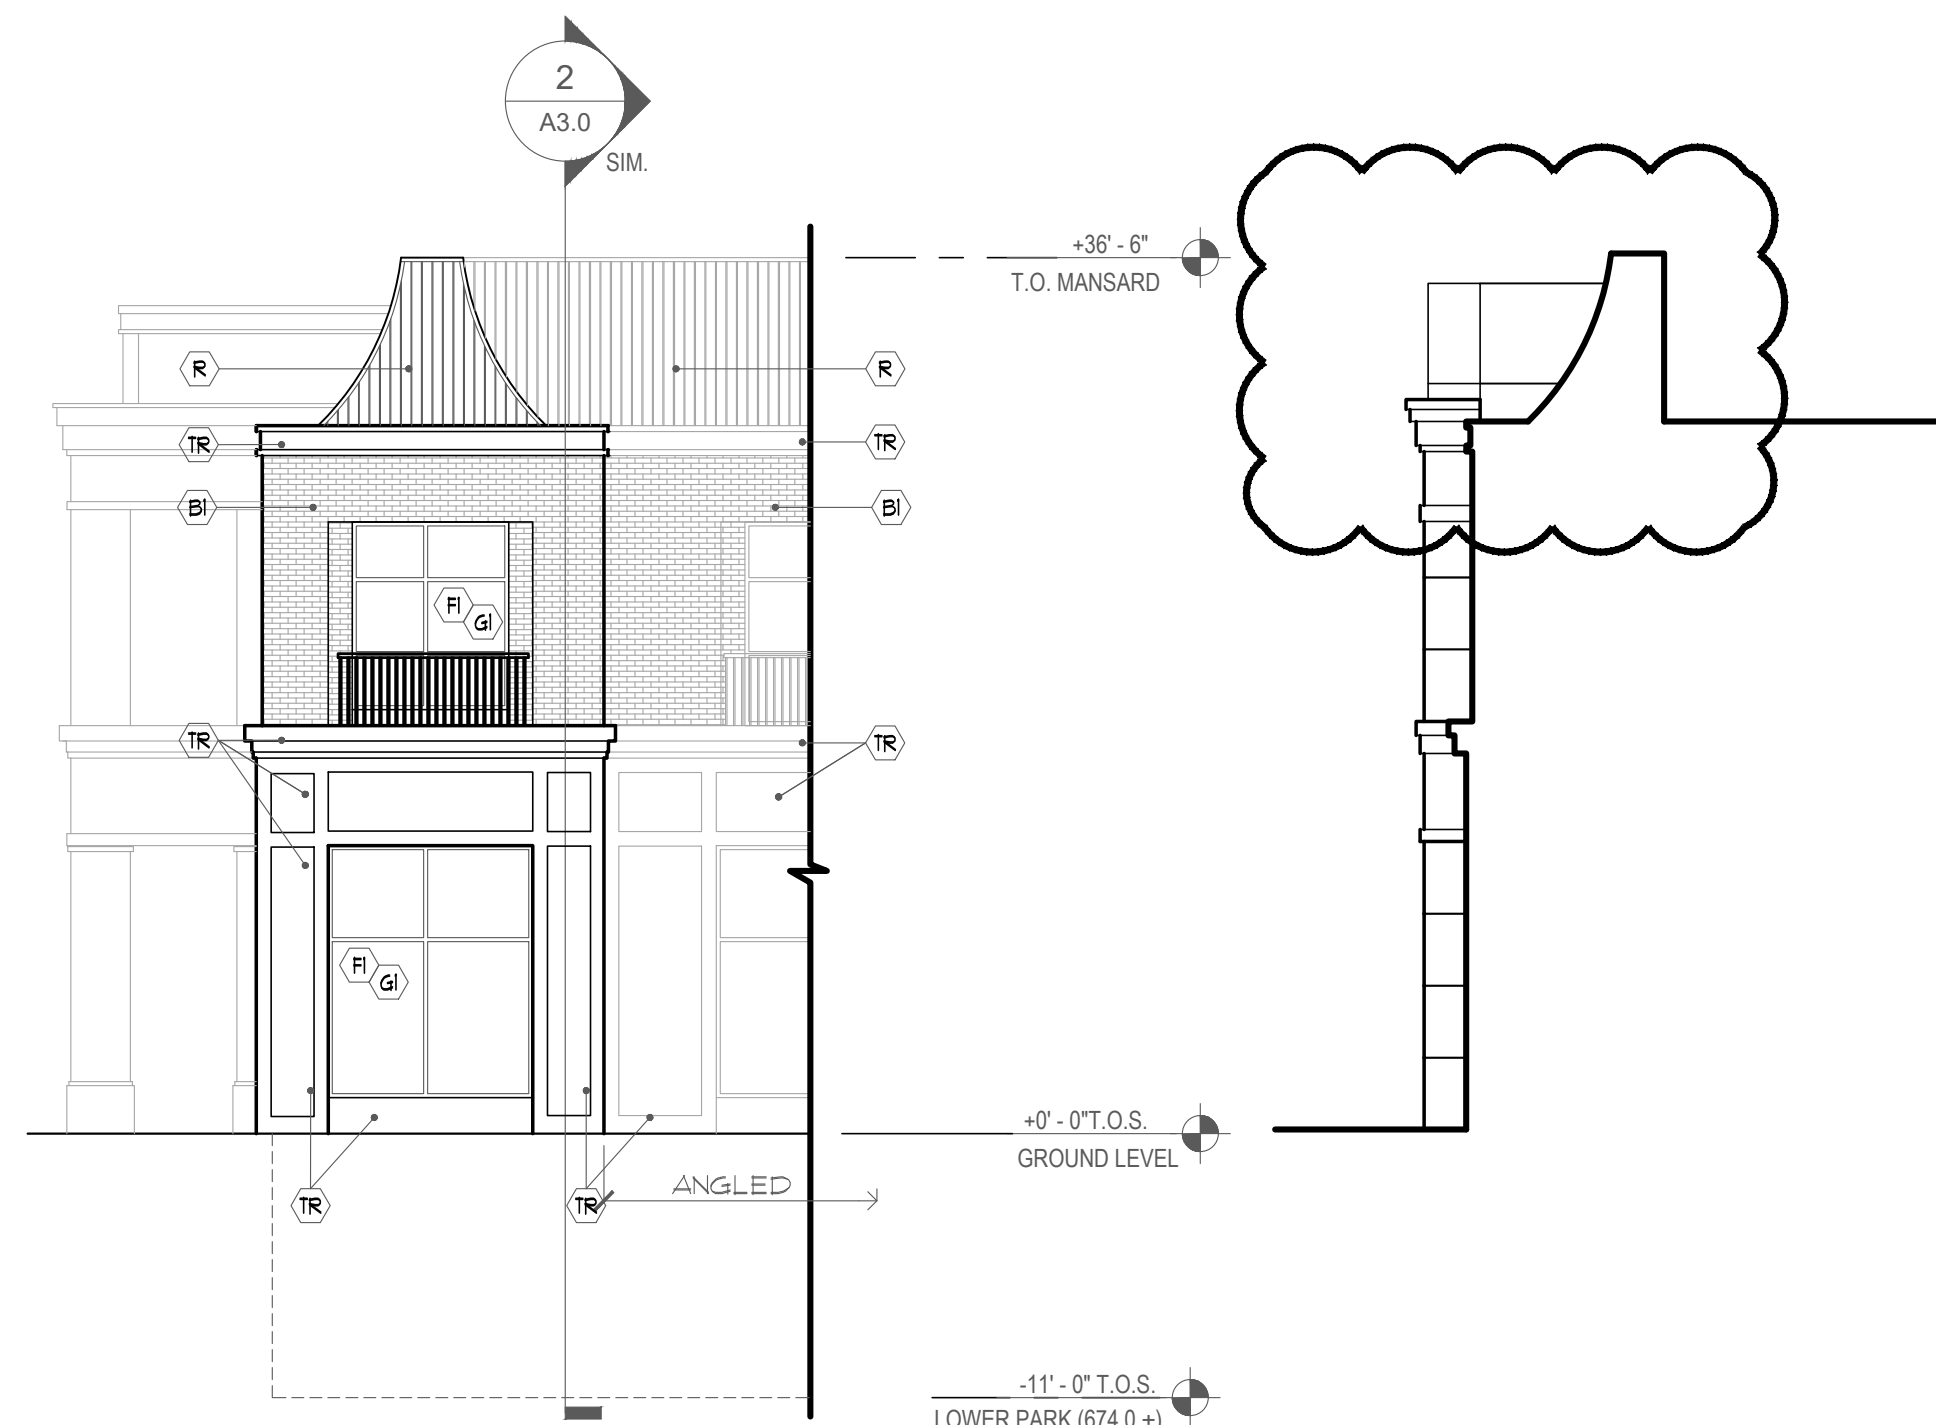

2a ELEVATION  
SCALE: 1/8"=1'-0"



3 ELEVATION  
SCALE: 1/8"=1'-0"

DRAWING REVISIONS:

NO. DATE BY REMARKS

SPECIAL INFORMATION:  
THIS DRAWING PREPARED FOR TENANT IMPROVEMENTS TO AN EXISTING BUILDING OR BUILDING CONSTRUCTED BY OTHERS IT IS UNDERSTOOD THAT ANY WARRANTY INFORMATION CONCERNING EQUIPMENT INSTALLED MUST BE FORWARDED TO THE OWNER AND THAT ANY AND ALL CONTRACTORS SHALL GUARANTEE THEIR WORK FOR A PERIOD OF ONE YEAR FROM THE DATE OF OWNERS ACCEPTANCE.

NOTICE  
UNAUTHORIZED ALTERATIONS OF THIS DOCUMENT ARE IN VIOLATION OF SECTION #7209 OF THE STATE EDUCATION LAW.

JAMES ALLEN RUMSEY ARCHITECT

PREPARED FOR

**BENDERSON DEVELOPMENT**  
570 DELAWARE AVE. BUFFALO, NY 14202  
BUFFALO, NY 14202  
(716) 886-0211

PROPERTY NUMBER:  
5202

AREA:  
-

**RETAIL SHELL**  
4548 MAIN STREET  
AMHERST, NY 14226

SEAL:

TITLE  
**EXTERIOR ELEVATIONS**

DRAWN BY:  
CAR  
CHECKED BY:  
JAR  
DATE:  
8.20.25

DRAWING NO.

**A2.1**