


Per New York State Building Code 2020 Table 504.3, "Allowable Building Height In Feet Above Grade

MAX. ALLOWED HEIGHT: 2 STORIES, 55 FEET (type IIB)

PROPOSED HEIGHT: 1 STORY, AVERAGE HEIGHT 50' (100' FEET TO RIDGE) Per New York State Building Code 2020 - Section 3102.5, "Maximum Height":

Membrane structures shall not exceed one story nor shall such structures exceed the height

limitations in feet specified in Section 504.3.

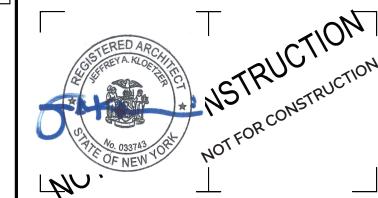

300 Pearl Street, Suite 130

Buffalo, NY 14202

716-551-6281

labellapc.com

CERTIFICATE OF AUTHORIZATION NUMBER: PROFESSIONAL ENGINEERING: 0021272 LAND SURVEYING: 0021271 GEOLOGICAL: 0021659

It is a violation of New York Education Law Art. 145 Sec. 7209 & Art. 147 Sec. 7307, for any person, unless acting under the direction of a licensed architect, professional engineer, or land surveyor, to alter an item in any way. If an item bearing the seal of an architect, engineer, or land surveyor is altered; the altering architect, engineer, or land surveyor shall affix to the item their seal and notation "altered by" followed by their signature and date of such alteration, and a specific description of the alteration.

© 2025 LaBella Associates

ARC BUILDING **PARTNERS**

100 S ELMWOOD AVE SUITE 100 BUFFALO, NY 14202




716 SPORTS FIELDHOUSE COMPLEX

330 MAPLE ROAD AMHERST NY, 14221

NO:	DATE:	DESCRIPTION:
Revisions		
PROJECT NUMBER: 2254561		
DRAWN B	SY:	DU
REVIEWE	D BY:	JK/JW
ISSUED FOR: SITE PLAN APPROVAL		
DATE: 10/08/2025		
DDAWING	NIANE.	·


ELEVATIONS

A201

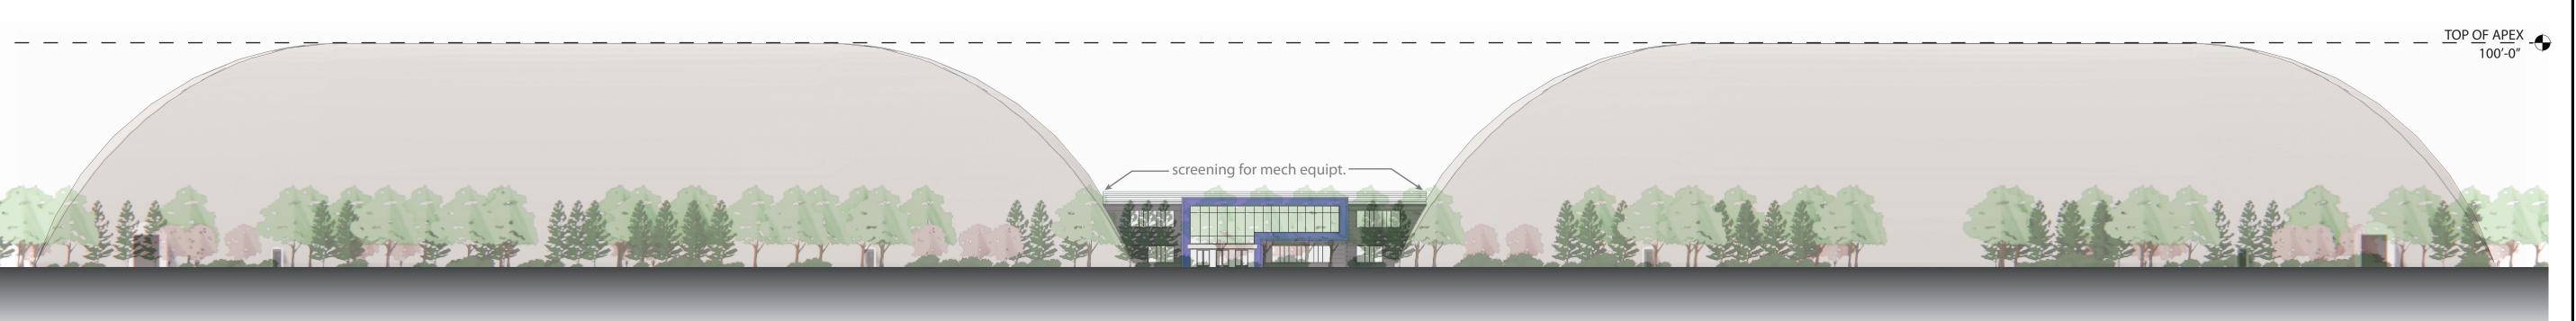


SOUTH ELEVATION

SCALE: 1"=40'

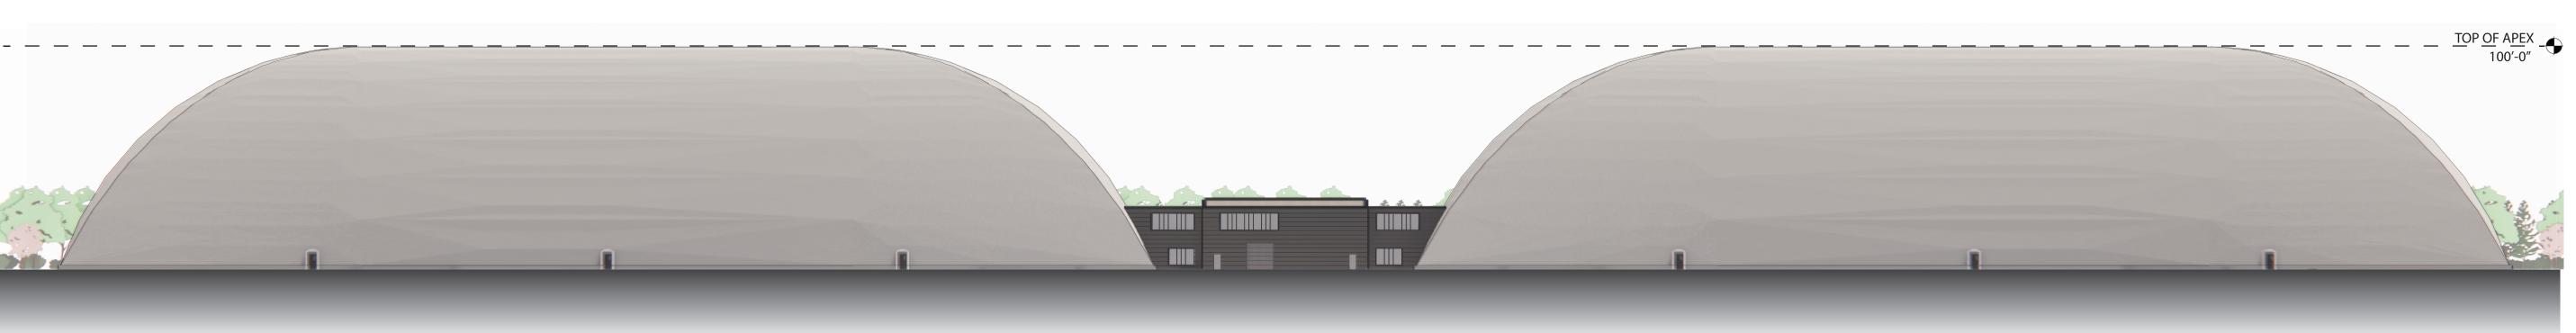


NORTH ELEVATION

SCALE: 1"=40'

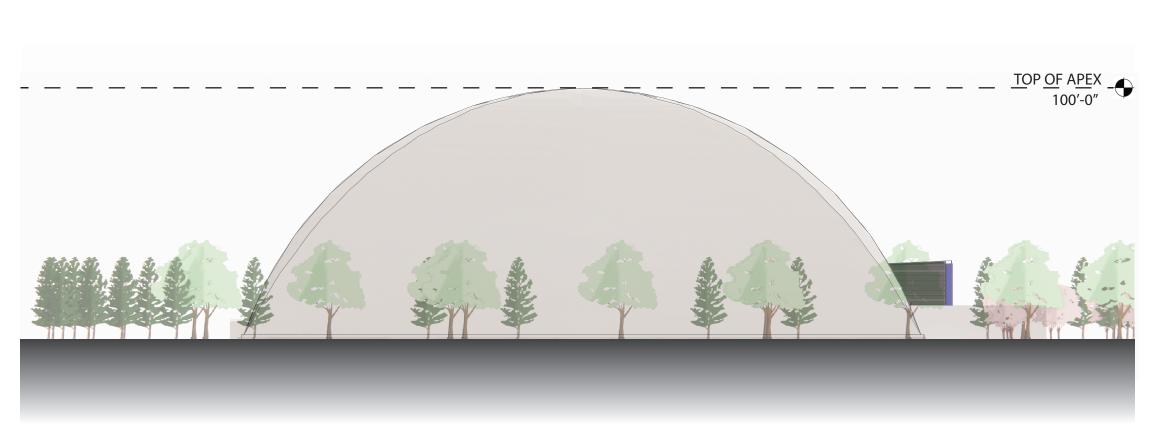

WEST ELEVATION

SCALE: 1"=40'

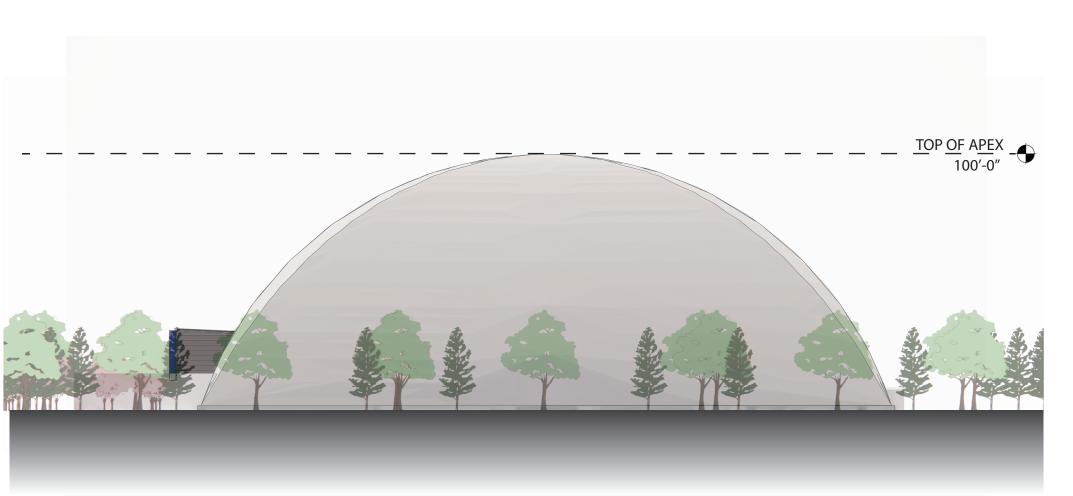

EAST ELEVATION

SCALE: 1"=40'