



BUILDING HEIGHT


Per New York State Building Code 2020 Table 504.3, "Allowable Building Height In Feet Above Grade Plane":
MAX. ALLOWED HEIGHT: 2 STORIES, 55 FEET (type IIB)
PROPOSED HEIGHT: 1 STORY, AVERAGE HEIGHT 50' (85' FEET TO RIDGE)
Per New York State Building Code 2020 - Section 3102.5, "Maximum Height":
Membrane structures shall not exceed one story nor shall such structures exceed the height limitations in feet specified in Section 504.3.
Exception: Noncombustible membrane structures serving as roofs only.

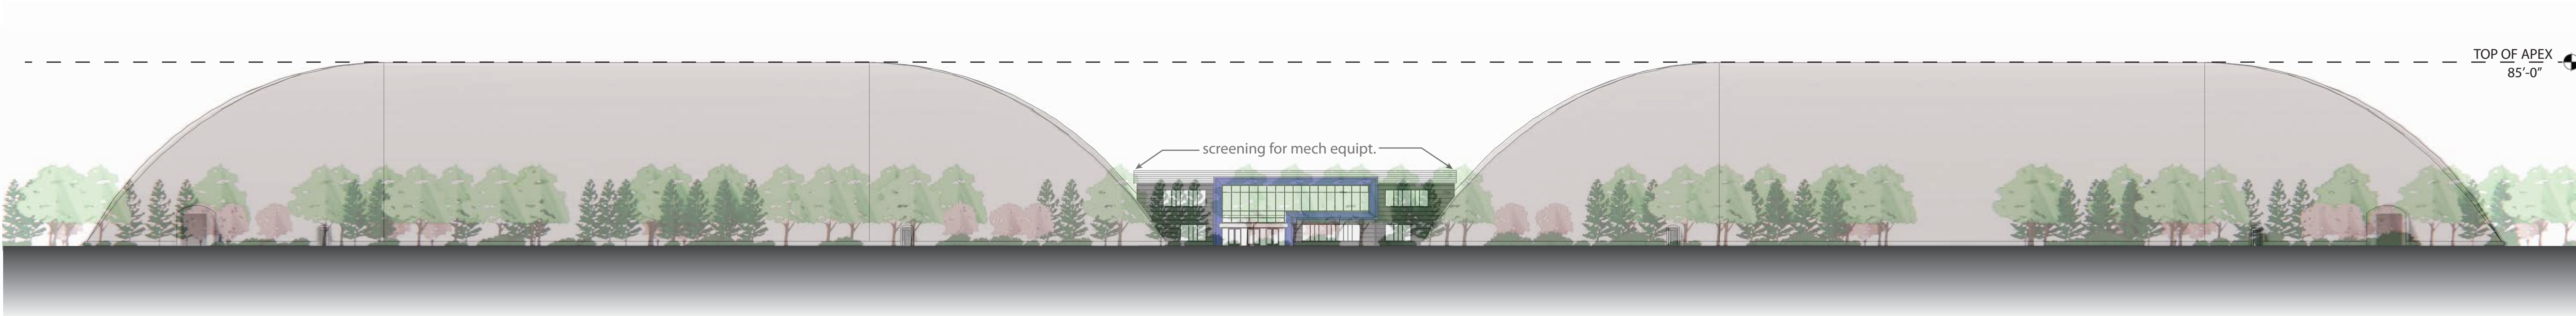


SOUTH ELEVATION
SCALE: 1"=40'

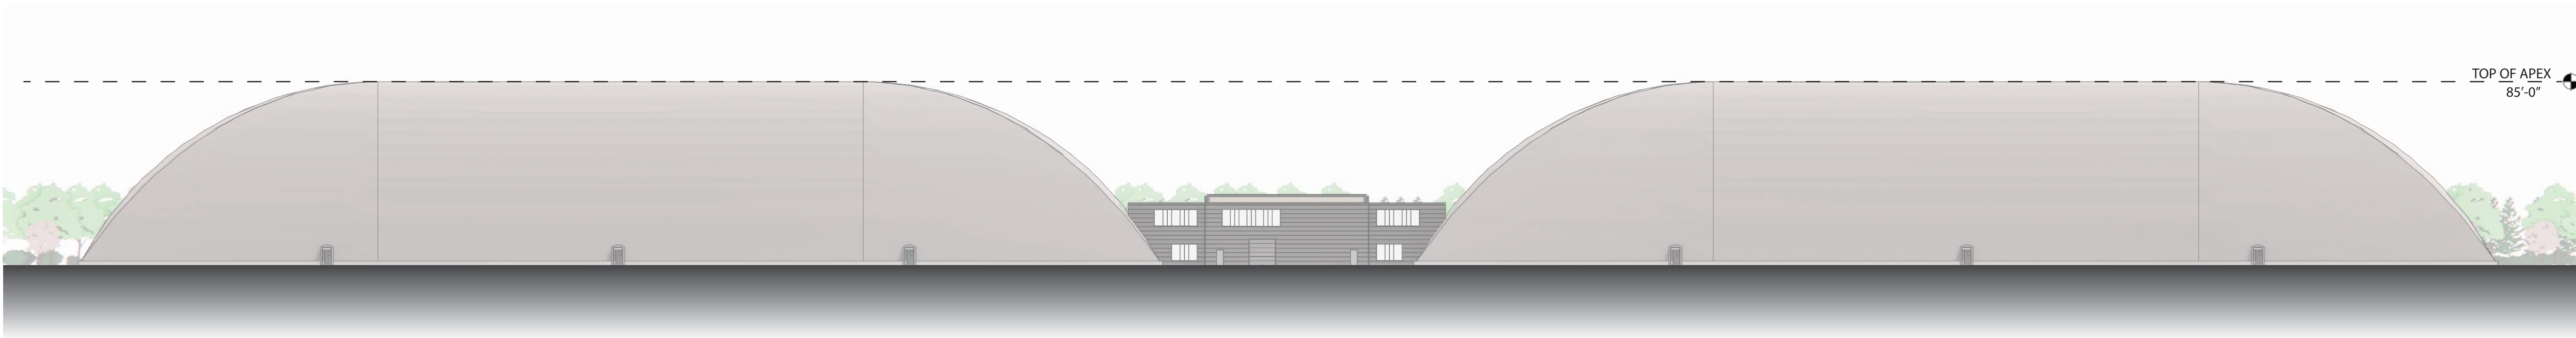

NORTH ELEVATION
SCALE: 1"=40'

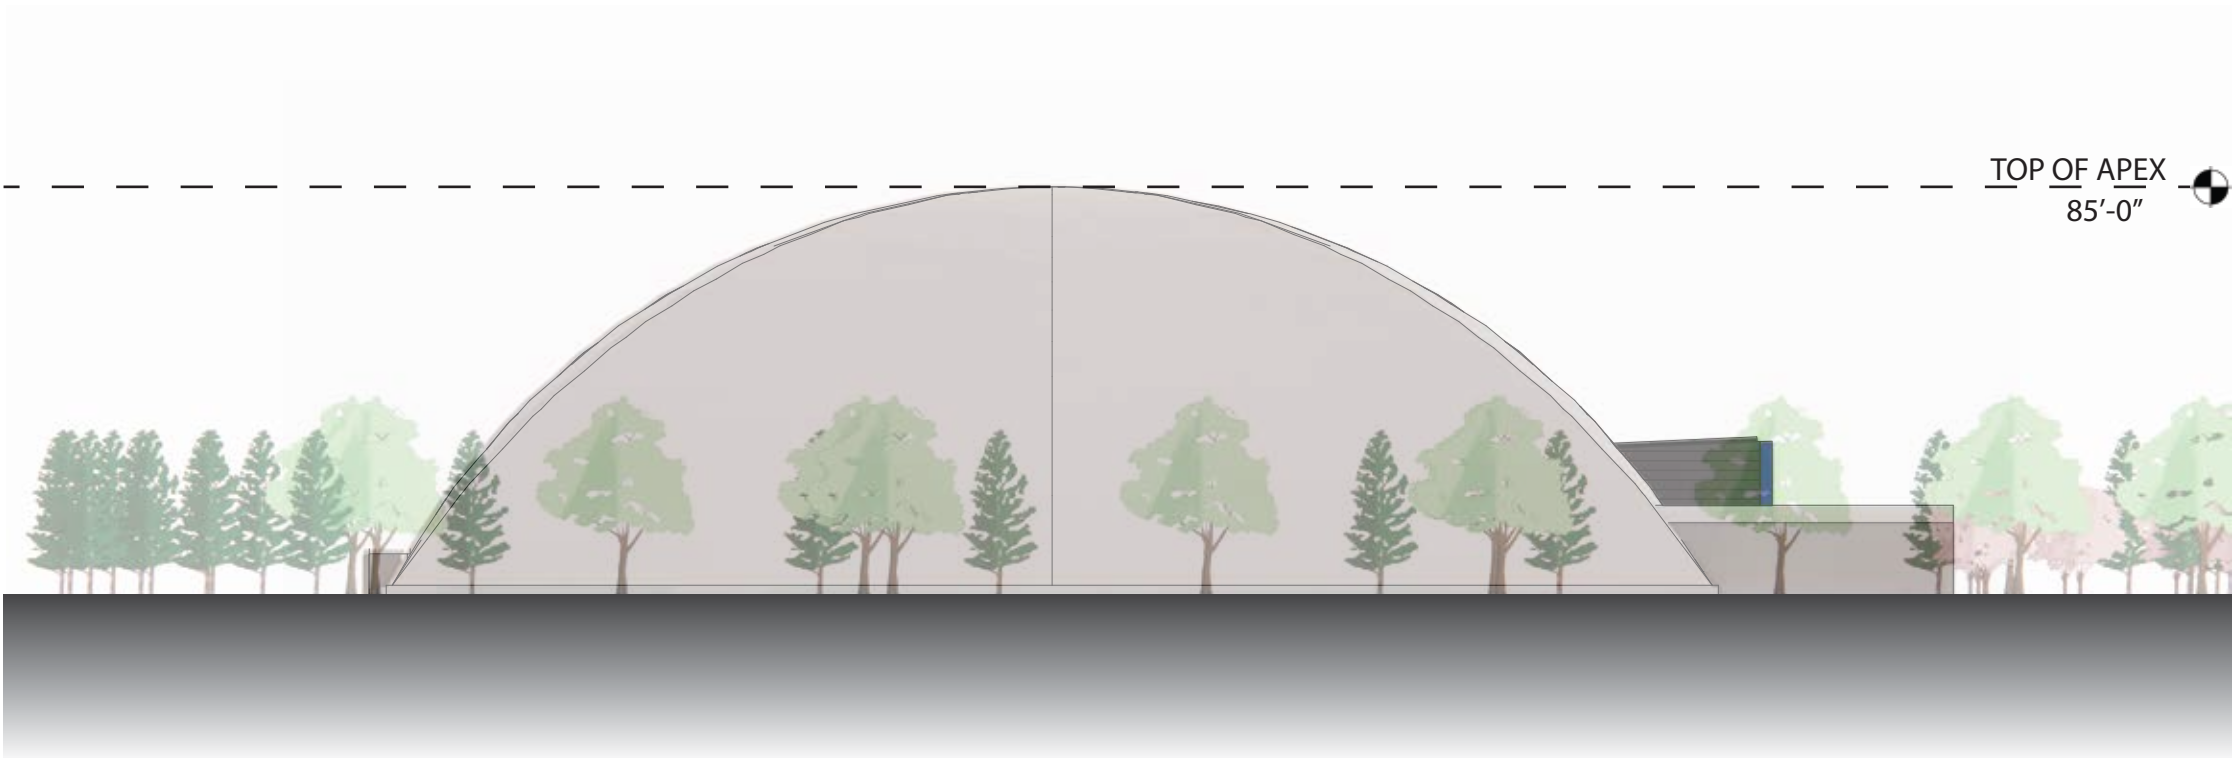

WEST ELEVATION
SCALE: 1"=40'

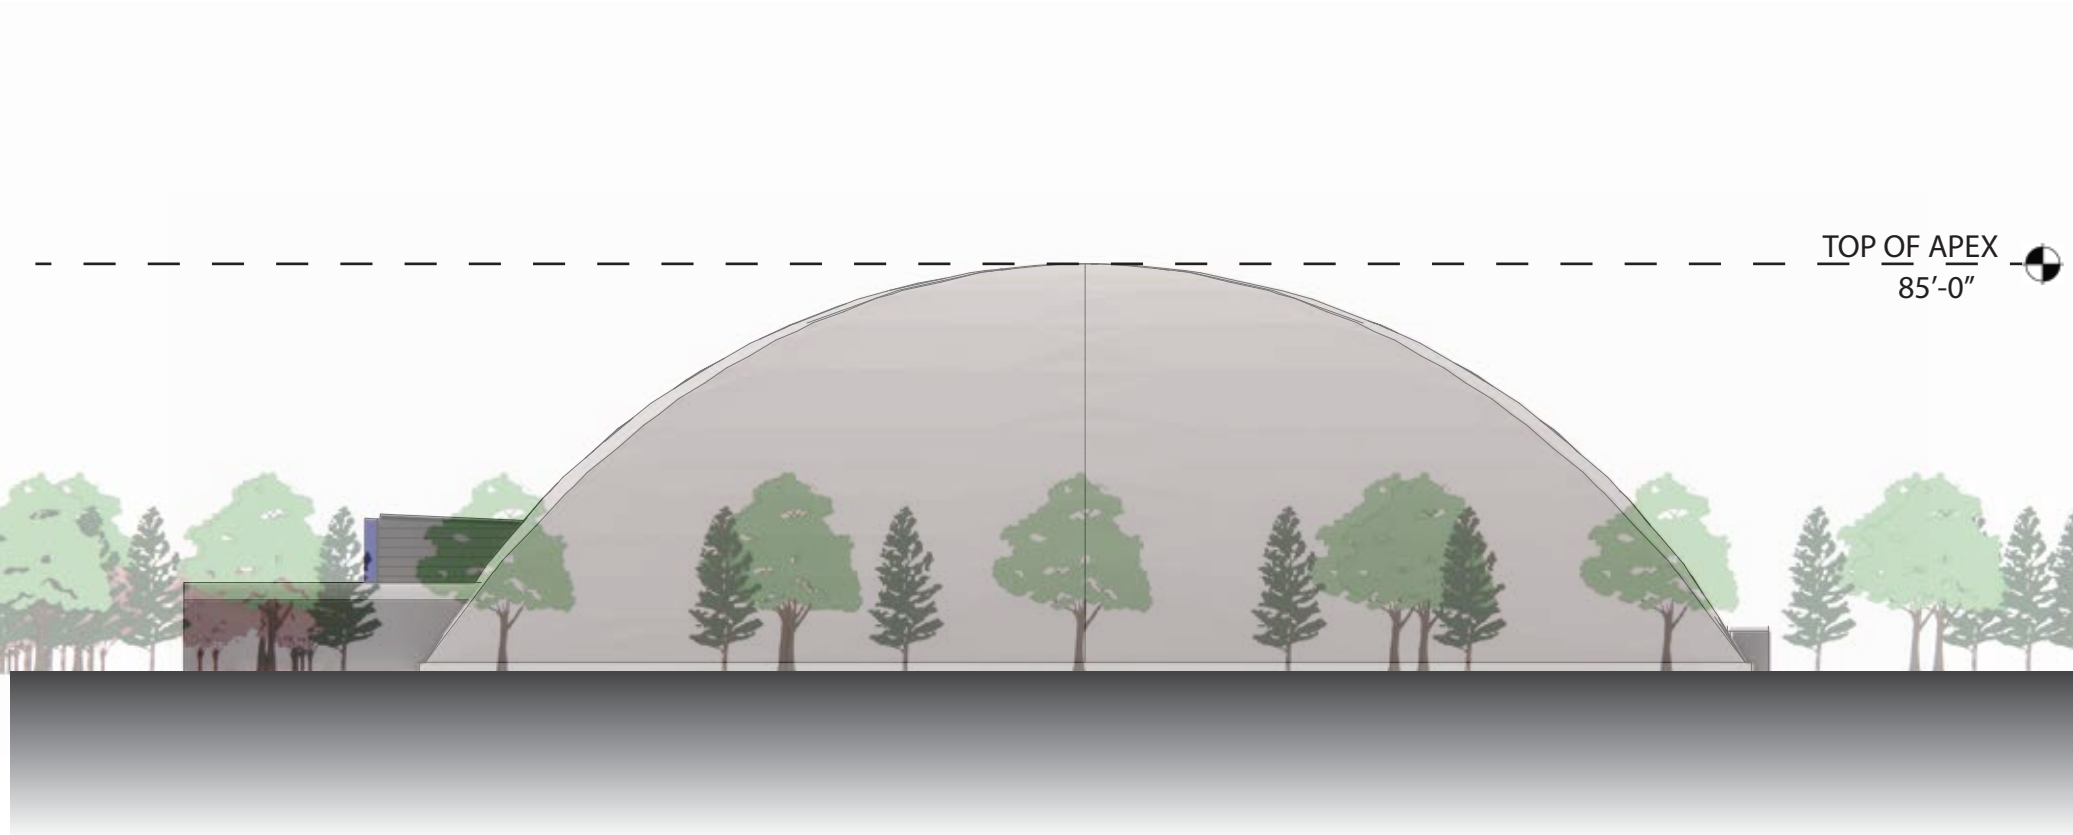

EAST ELEVATION
SCALE: 1"=40'

NO:	DATE:	DESCRIPTION:
Revisions		

PROJECT NUMBER: 2254561

DRAWN BY: DU

REVIEWED BY: JK/JM

ISSUED FOR: SITE PLAN APPROVAL

DATE: 10/14/2025

DRAWING NAME:

ELEVATIONS

DRAWING NUMBER:

A201