


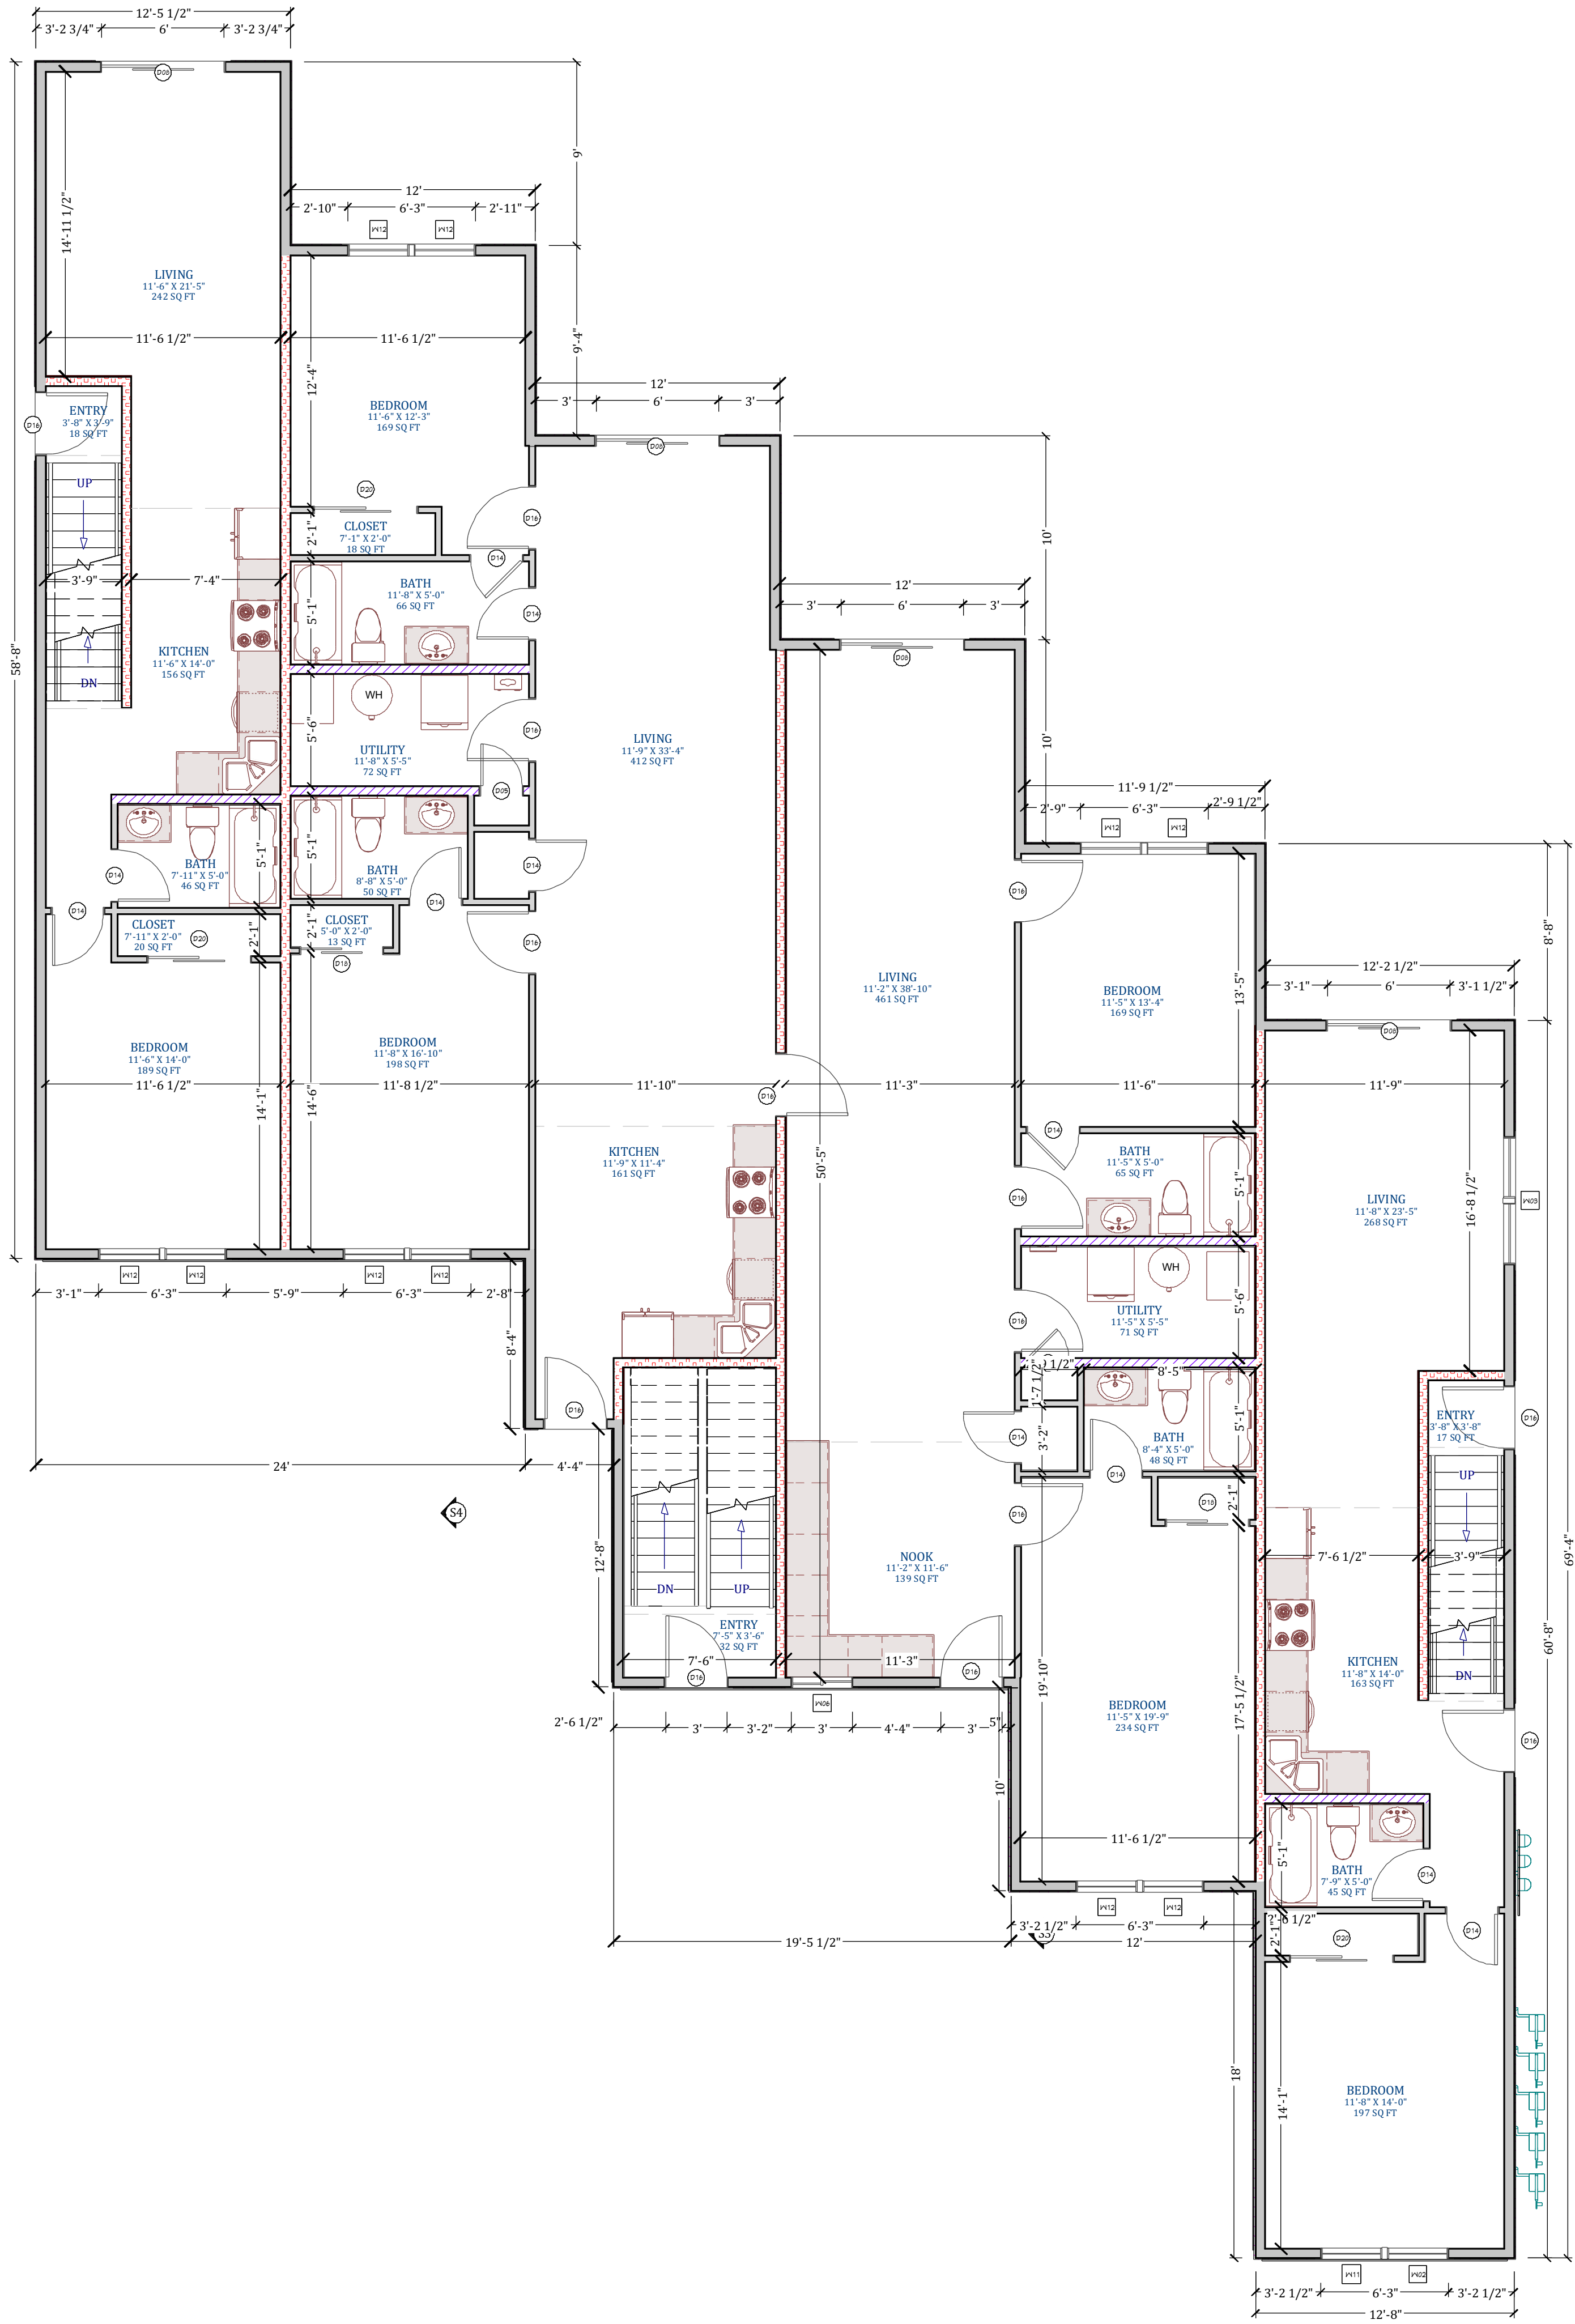


1 FIRST FLOOR PLAN
A6 SCALE: 3/16" = 1'-0"

DOOR SCHEDULE							
NUMBER	QTY	FLOOR	FIRE	WIDTH	HEIGHT	HEADER	TEMPERED TYPE
D01	1	0		24 5/16"	80"	2X6X24 5/16" (2)	HINGED
D02	1	0		60"	80"	2X8X65" (2)	SLIDER
D03	4	2		72"	80"	2X10X77" (2)	SLIDER
D04	9	0		36"	80"	2X6X41" (2)	HINGED
D05	1	1		24 5/16"	80"	2X6X24 5/16" (2)	HINGED
D06	1	0		24"	80"	2X6X24" (2)	HINGED
D07	2	0		48"	80"	2X8X53" (2)	SLIDER
D08	4	1		72"	80"	2X10X77" (2)	YES SLIDER
D09	2	0		36"	80"	2X6X41" (2)	SLIDER
D10	13	2		30"	80"	2X6X35" (2)	HINGED
D11	15	0		30"	80"	2X6X35" (2)	HINGED
D12	6	2		36"	80"	2X6X41" (2)	HINGED
D13	2	2		48"	80"	2X8X53" (2)	SLIDER
D14	11	1		30"	80"	2X6X35" (2)	HINGED
D15	4	2		24"	80"	2X6X24" (2)	HINGED
D16	14	1		36"	80"	2X6X41" (2)	HINGED
D17	4	2		72"	80"	2X10X77" (2)	YES SLIDER
D18	2	1		48"	80"	2X8X53" (2)	SLIDER
D19	1	0		48"	80"	2X8X53" (2)	4 DR. BIFOLD
D20	3	1		60"	80"	2X8X65" (2)	SLIDER
D21	14	3		30"	80"	2X6X35" (2)	HINGED
D22	6	3		72"	80"	2X10X77" (2)	SLIDER
D23	4	3		24"	80"	2X6X24" (2)	HINGED
D24	1	3		36"	80"	2X6X41" (2)	2 DR. BIFOLD
D25	1	3		42"	80"	2X6X41" (2)	4 DR. BIFOLD
D26	2	3		48"	80"	2X8X53" (2)	SLIDER
D27	2	3		72"	80"	2X10X77" (2)	YES SLIDER
D28	1	0		18 1/2"	80"	2X6X23 1/2" (2)	HINGED
D29	3	0		72"	80"	2X10X77" (2)	SLIDER
D30	1	0		24"	80"	2X6X24" (2)	2 DR. BIFOLD
D31	2	0		60"	80"	2X8X65" (2)	4 DR. BIFOLD
D32	1	0		36"	80"	2X6X41" (2)	2 DR. BIFOLD
D34	6	3		36"	80"	2X6X41" (2)	HINGED
D40	1	1		24"	80"	2X6X24" (2)	HINGED
D43	2	0		28"	80"	2X6X33" (2)	HINGED

WINDOW SCHEDULE							
NUMBER	QTY	FLOOR	WIDTH	HEIGHT	EGRESS	HEADER	TEMPERED TYPE
W01	12	2	36"	72"	YES	2X6X40" (2)	DOUBLE HUNG
W02	1	1	36"	72"		2X6X40" (2)	DOUBLE HUNG
W03	1	1	75"	72"		2X10X74" (2)	MULLED UNIT
W04	1	2	48"	48"	YES	2X8X52" (2)	FIXED GLASS
W05	1	3	48"	48"	YES	2X8X52" (2)	FIXED GLASS
W06	1	1	36"	35 7/8"		2X6X40" (2)	LEFT SLIDING
W07	16	3	36"	72"	YES	2X6X40" (2)	DOUBLE HUNG
W08	1	2	36"	35 7/8"		2X6X40" (2)	LEFT SLIDING
W09	1	3	36"	35 7/8"		2X6X40" (2)	LEFT SLIDING
W10	9	0	60"	60"	YES	2X8X64" (2)	RIGHT SLIDING
W11	1	1	36"	72"		2X6X40" (2)	YES DOUBLE HUNG
W12	10	1	36"	72"	YES	2X6X40" (2)	DOUBLE HUNG

*VERIFY WINDOW & DOORS REQUIRING TEMPERED GLAZING WITH RCNYS R324 GLAZING.

*VERIFY WINDOW & DOOR ROUGH OPENING WITH MANUFACTURER.

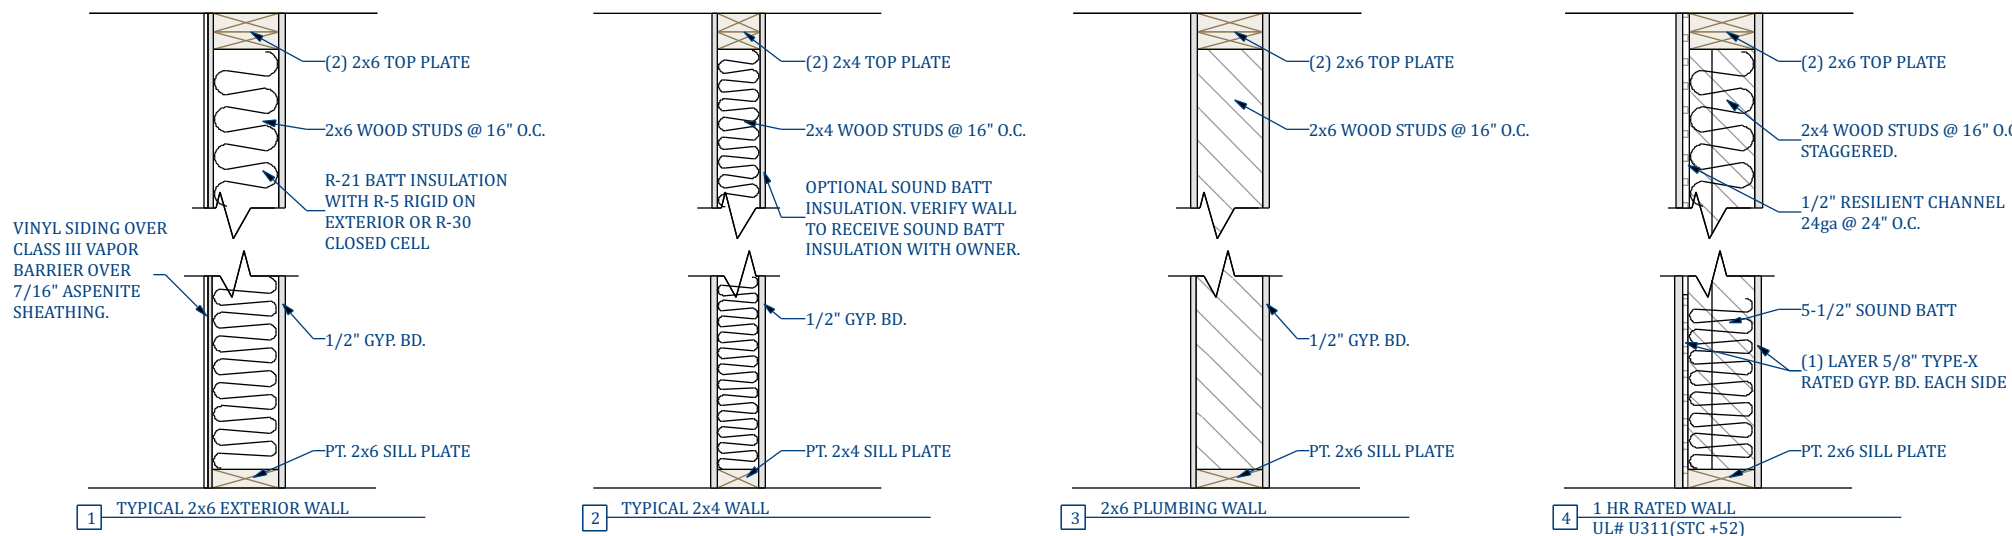

Special Information:

ALL FEDERAL, STATE, AND LOCAL CODES, ORDINANCES, REGULATIONS, AND SPECIFICATIONS SHALL TAKE PRECEDENCE OVER ANYTHING SHOWN, DESIGNED, OR IMPLIED WHERE SAME CONFLICT. THE ARCHITECT SHALL BE RESPONSIBLE FOR OBTAINING ALL NECESSARY PERMITS AND APPROVALS FROM THE APPROPRIATE AGENCIES AND AGENCIES OF THE STATE OF NEW YORK EDUCATION LAW FOR ANY PERSON, UNLESS ACTING UNDER THE DIRECTION OF A REGISTERED PROFESSIONAL ARCHITECT. THIS DRAWING IS THE PROPERTY OF THE ARCHITECT AND SHALL NOT BE REPRODUCED OR COPIED IN ANY MANNER WITHOUT THE WRITTEN PERMISSION OF THE ARCHITECT.

NOTICE
THIS DRAWING IS THE PROPERTY OF THE ARCHITECT AND SHALL NOT BE REPRODUCED OR COPIED IN ANY MANNER WITHOUT THE WRITTEN PERMISSION OF THE ARCHITECT.

DRAWING REVISIONS:

NO. DATE BY REMARKS

PROJECT TITLE:

Millersport hwy Wyse Apt

ADDRESS:

3230-3238 Millersport hwy
GETZVILLE, NY

DRAWN BY:

CDN

CHECKED BY:

JDF

ARCHITECTURAL SEAL

FIRST FLOOR PLAN

DRAWING TITLE

FITTANTE
ARCHITECTURE P.C.
ARCHITECTURE FOR YOU

*COMMERCIAL*RESIDENTIAL*3D RENDERINGS*

Email:
Jim@Fittantearchitecture.com


Phone:
(716)622-8737

A6

SHEET NO.


SUBMISSION DATE 6/30/2026

FILE NO. 24-010-C

 

WINDOW SCHEDULE							
NUMBER	QTY	FLOOR	WIDTH	HEIGHT	EGRESS	HEADER	TEMPERED TYPE
N001	12	2	36 "	72 "	YES	2X6X40" (2)	DOUBLE HUNG
N002	1	1	36 "	72 "		2X6X40" (2)	DOUBLE HUNG
N003	1	1	75 "	72 "		2X10X74" (2)	MULLED UNIT
N004	1	2	48 "	48 "	YES	2X8X52" (2)	FIXED GLASS
N005	1	3	48 "	48 "	YES	2X8X52" (2)	FIXED GLASS
N006	1	1	36 "	35 7/8 "		2X6X40" (2)	LEFT SLIDING
N007	16	3	36 "	72 "	YES	2X6X40" (2)	DOUBLE HUNG
N008	1	2	36 "	75 7/8 "		2X6X40" (2)	LEFT SLIDING
N009	1	3	36 "	75 7/8 "		2X6X40" (2)	LEFT SLIDING
N010	9	0	60 "	60 "	YES	2X8X64" (2)	RIGHT SLIDING
N011	1	1	36 "	72 "		2X6X40" (2)	DOUBLE HUNG
N012	10	1	36 "	72 "	YES	2X6X40" (2)	DOUBLE HUNG

*VERIFY WINDOW & DOOR
ROUGH OPENING WITH
MANUFACTURER.

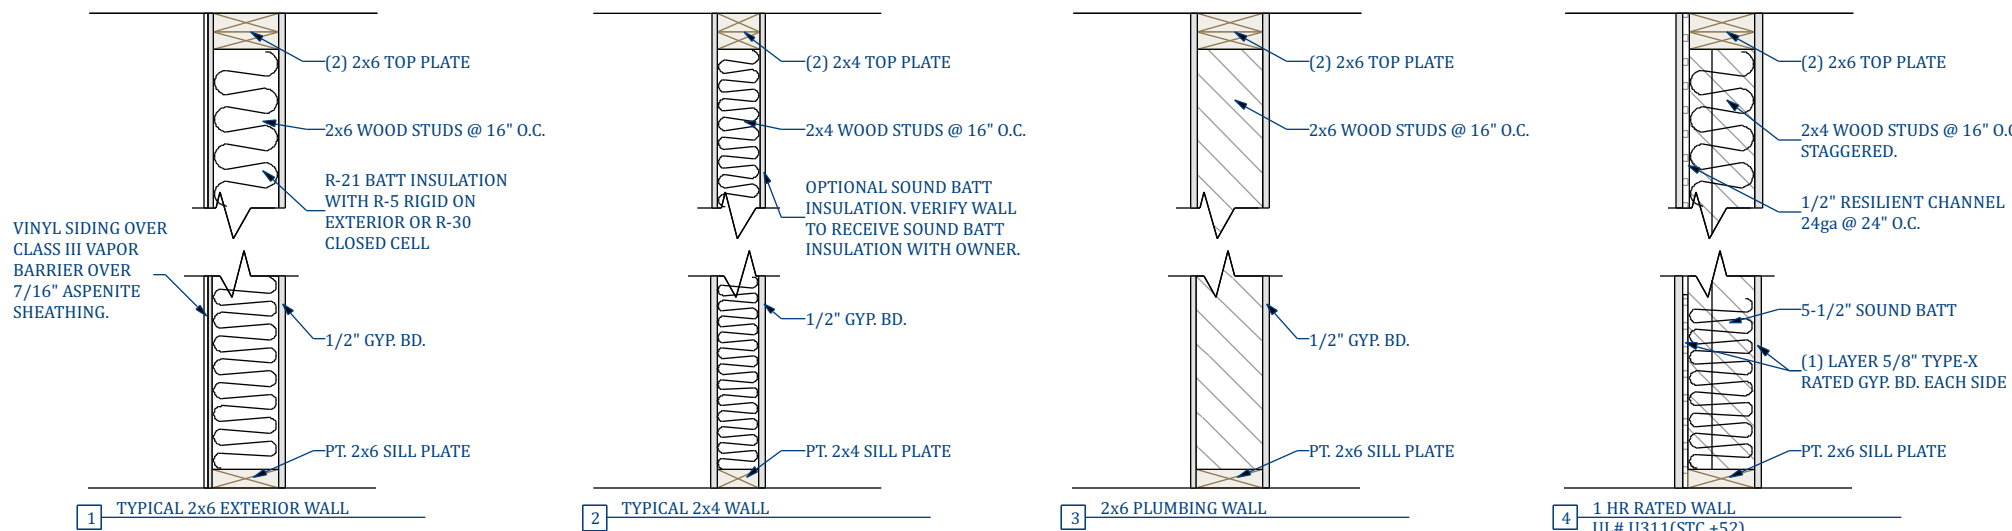

ALL FEDERAL, STATE, AND LOCAL CODES, ORDINANCES, REGULATIONS, ETC. SHALL BE CONSIDERED AS PART OF THE PREFERENCE OF THE APPLICANT. IF THERE IS A CONFLICT OR OVERLAP ANYTHING SHOWN, DESCRIBED, OR IMPLIED WHERE SAME ARE AT VARYING STAGES.

WARNING: IT IS VIOLATION OF ARTICLE 14§5 SECTIONS 7209N AND 7360.1 OF THE STATE OF NEW YORK EDUCATION LAW FOR ANY PERSON, UNLESS ACTING UNDER THE DIRECTION OF A REGISTERED PROFESSIONAL, TO PROVIDE OR ATTEMPT TO PROVIDE ANY DRAWING IF IT ALTERED SUCH A P.E. OR L.L.S. SHALL AFFIX THE NAME AND SIGNATURE, THE DATE, THE NOTATION "ALTERED DRAWING" AND A SPECIFIC DESCRIPTION OF THE ALTERATION.

NOTICE

UNLAWFUL ALTERATIONS OF THIS DOCUMENT ARE IN VIOLATION OF SECTIONS 7209N OF THE STATE EDUCATION LAW

ALL RIGHTS RESERVED BY JAMES D. FITZPATRICK ARCHT NOT TO

ALL RIGHTS RESERVED BY JAMES D. FITTANTE ARCHITECT NOT TO
UNAUTHORIZED ALTERATIONS OF THIS DOCUMENT ARE IN VIOLATION OF
SECTION 47299 OF THE STATE EDUCATION LAW.

ADDRESS: 3230-3238 Millersport hwy
GETZVILLE, NY

ARCHITECTURAL SEAL

*COMMERCIAL*RESIDENTIAL*3D RENDERINGS*

A7


FILE NO.	24-010-C
----------	----------



WINDOW SCHEDULE							
NUMBER	QTY	FLOOR	WIDTH	HEIGHT	EGRESS	HEADER	TEMPERED TYPE
W01	12	2	36"	72"	YES	2X6X40" (2)	DOUBLE HUNG
W02	1	1	36"	72"		2X6X40" (2)	DOUBLE HUNG
W03	1	1	75"	72"		2X10X74" (2)	MULLED UNIT
W04	1	2	48"	48"	YES	2X8X52" (2)	FIXED GLASS
W05	1	3	48"	48"	YES	2X8X52" (2)	FIXED GLASS
W06	1	1	36"	35 7/8"		2X6X40" (2)	LEFT SLIDING
W07	16	3	36"	72"	YES	2X6X40" (2)	DOUBLE HUNG
W08	1	2	36"	35 7/8"		2X6X40" (2)	LEFT SLIDING
W09	1	3	36"	35 7/8"		2X6X40" (2)	LEFT SLIDING
W10	9	0	60"	60"	YES	2X8X64" (2)	RIGHT SLIDING
W11	1	1	36"	72"		2X6X40" (2)	DOUBLE HUNG
W12	10	1	36"	72"	YES	2X6X40" (2)	DOUBLE HUNG

*VERIFY WINDOW & DOORS REQUIRING TEMPERED GLAZING WITH RCNYS R324 GLAZING.

*VERIFY WINDOW & DOOR ROUGH OPENING WITH MANUFACTURER.

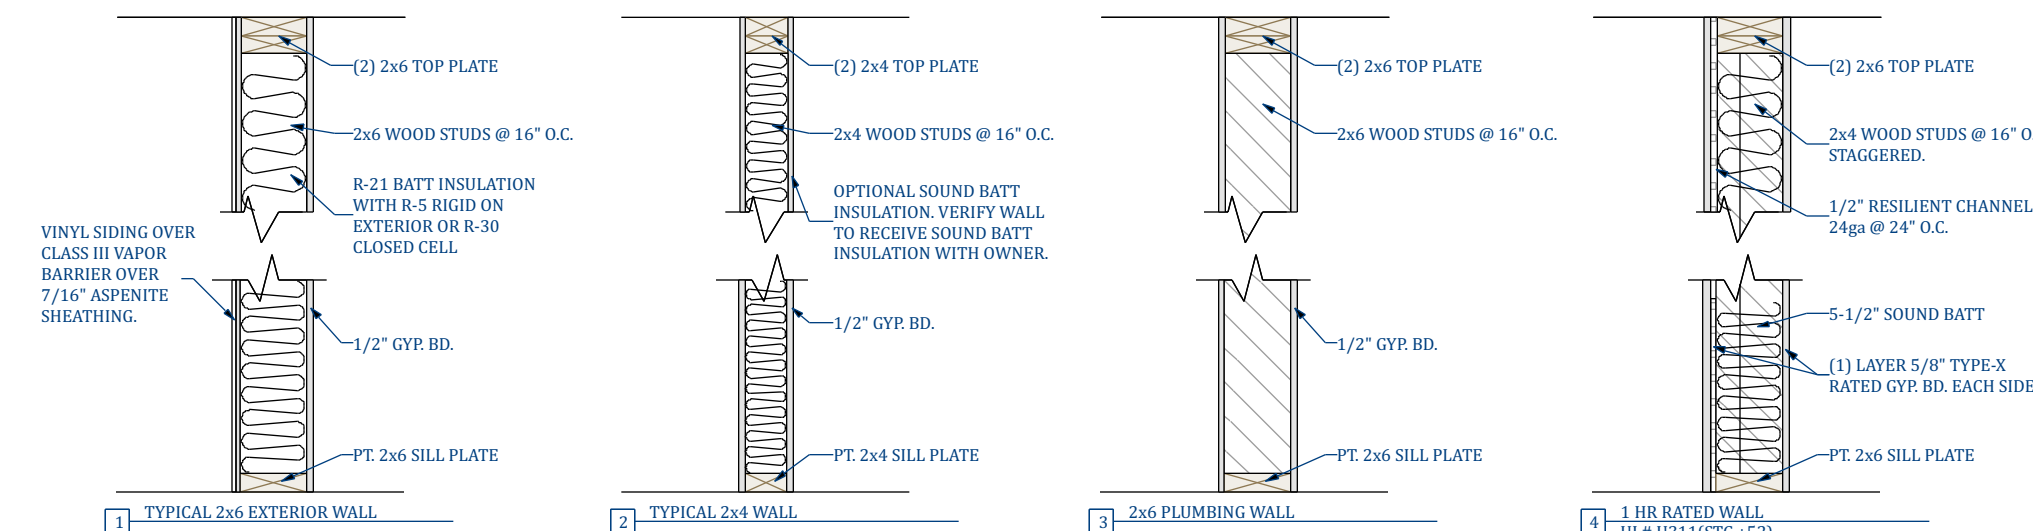

Special Information:

ALL FEDERAL, STATE, AND LOCAL CODES, ORDINANCES, REGULATIONS, AND RULES OF COURSE ARE INCORPORATED BY REFERENCE INTO THIS BUILDING AND SHALL CALL THEREFOR. ANYTHING SHOWN, DESCRIBED, OR IMPLIED WHEN SAME ARE AT VARIANCE.

WARNING: THIS VIOLATION OF ARTICLE 14 SECTIONS 2900B AND 2900C, MAY BE A VIOLATION OF THE NATIONAL FIRE PROTECTION ASSOCIATION (NFPA) 704, 2011 EDITION, SECTION 10.1.1. ANY PERSON UNLAWFULLY ORDERING THE DESTRUCTION OF A REGISTERED DRAWING, IF ALTERED SUCH THAT IT DOES NOT MEET THE REQUIREMENTS OF NFPA 704, 2011 EDITION, SECTION 10.1.1, OR U.S. LOCAL ADOPTED CODES, OR A PERSON SIGNATURE, THE DATE, THE NOTATION "ALTERED BY ME" OR OTHER SUCH DESCRIPTION OF THE ALTERATION.

NOTICE

THIS DRAWING IS THE PROPERTY OF THE CITY OF ALBUQUERQUE, NEW MEXICO. IT IS TO BE USED ONLY FOR THE PROJECT AND LOCATION SPECIFICALLY IDENTIFIED ON THE TITLE SHEET THEREOF.

ALL RIGHTS RESERVED BY JAMES D. JITTANEK ARCHITECT NOT TO BE COPIED OR REPRODUCED WITHOUT WRITTEN PERMISSION

[illegible]

PROJECT TITLE:	Millersport hwy Wyse Apt
ADDRESS:	3230-3238 Millersport hwy GETZVILLE, NY

DRAWN BY:	CDN	
CHECKED BY:	JDF	
ARCHITECTURAL SEAL		

Email:
Jim@Fittantearchitecture.com

Phone:
(716)622-8737

A8

SHEET NO.	
SUBMISSION DATE	6/30/2026
FILE NO.	24-010-C

TOP OF ROOF
33'-8" +/-

BOTTOM OF EAVE
26'-10" +/-

GRADE
0'-0"

1 FRONT ELEVATION
A9 SCALE: 1/4" = 1'-0"



TOP OF ROOF
33'-8" +/-

BOTTOM OF EAVE
26'-10" +/-

2 SIDE ELEVATION
A9 SCALE: 1/4" = 1'-0"



Special Information:

ALL FEDERAL, STATE, AND LOCAL CODES, ORDINANCES, SPECIFICATIONS, AND STANDARDS SHALL BE FOLLOWED IN THE CONSTRUCTION OF THIS BUILDING AND SHALL TAKE PRECEDENCE OVER ANYTHING SHOWN, DESCRIBED, OR IMPLIED WHERE SAME ARE IN CONFLICT WITH THE ABOVE. THE ARCHITECT SHALL BE RESPONSIBLE FOR OBTAINING ALL NECESSARY PERMITS AND APPROVALS FROM THE APPROPRIATE AGENCIES AND AGENCIES OF THE STATE OF NEW YORK EDUCATION LAW FOR ANY PERSON, UNLESS ACTING UNDER THE DIRECTION OF A REGISTERED PROFESSIONAL ARCHITECT, ENGINEER, OR LANDSCAPE ARCHITECT. THIS DRAWING IS ALTERED SUCH THAT, P.E. OR L.L.S. SHALL ATTEMPT TO OBTAIN ALL NECESSARY PERMITS AND APPROVALS FROM THE APPROPRIATE AGENCIES AND AGENCIES OF THE STATE OF NEW YORK EDUCATION LAW FOR ANY PERSON, UNLESS ACTING UNDER THE DIRECTION OF A REGISTERED PROFESSIONAL ARCHITECT, ENGINEER, OR LANDSCAPE ARCHITECT. BY AND A SPECIFIC DESCRIPTION OF THE ALTERATION.

NOTICE

ALL RIGHTS RESERVED BY JAMES D. FITTANTE ARCHITECT. NOT TO BE COPIED OR REPRODUCED WITHOUT WRITTEN PERMISSION.

DRAWING REVISIONS:

NO. DATE BY REMARKS

PROJECT TITLE:
Millersport hwy Wyse Apt

ADDRESS:
3230-3238 Millersport hwy
GETZVILLE, NY

CDN

DRAWN BY:

JDF

CHECKED BY:

ARCHITECTURAL SEAL

ELEVATIONS

DRAWING TITLE

FITTANTE
ARCHITECTURE P.C.
ARCHITECTURE FOR YOU

*COMMERCIAL*RESIDENTIAL*3D RENDERINGS*

Email:
Jim@Fittantearchitecture.com

Phone:
(716)622-8737

A9


SHEET NO.

SUBMISSION DATE 6/30/2026

FILE NO. 24-010-C



1
A10 REAR ELEVATION
SCALE: 1/4" = 1'-0"

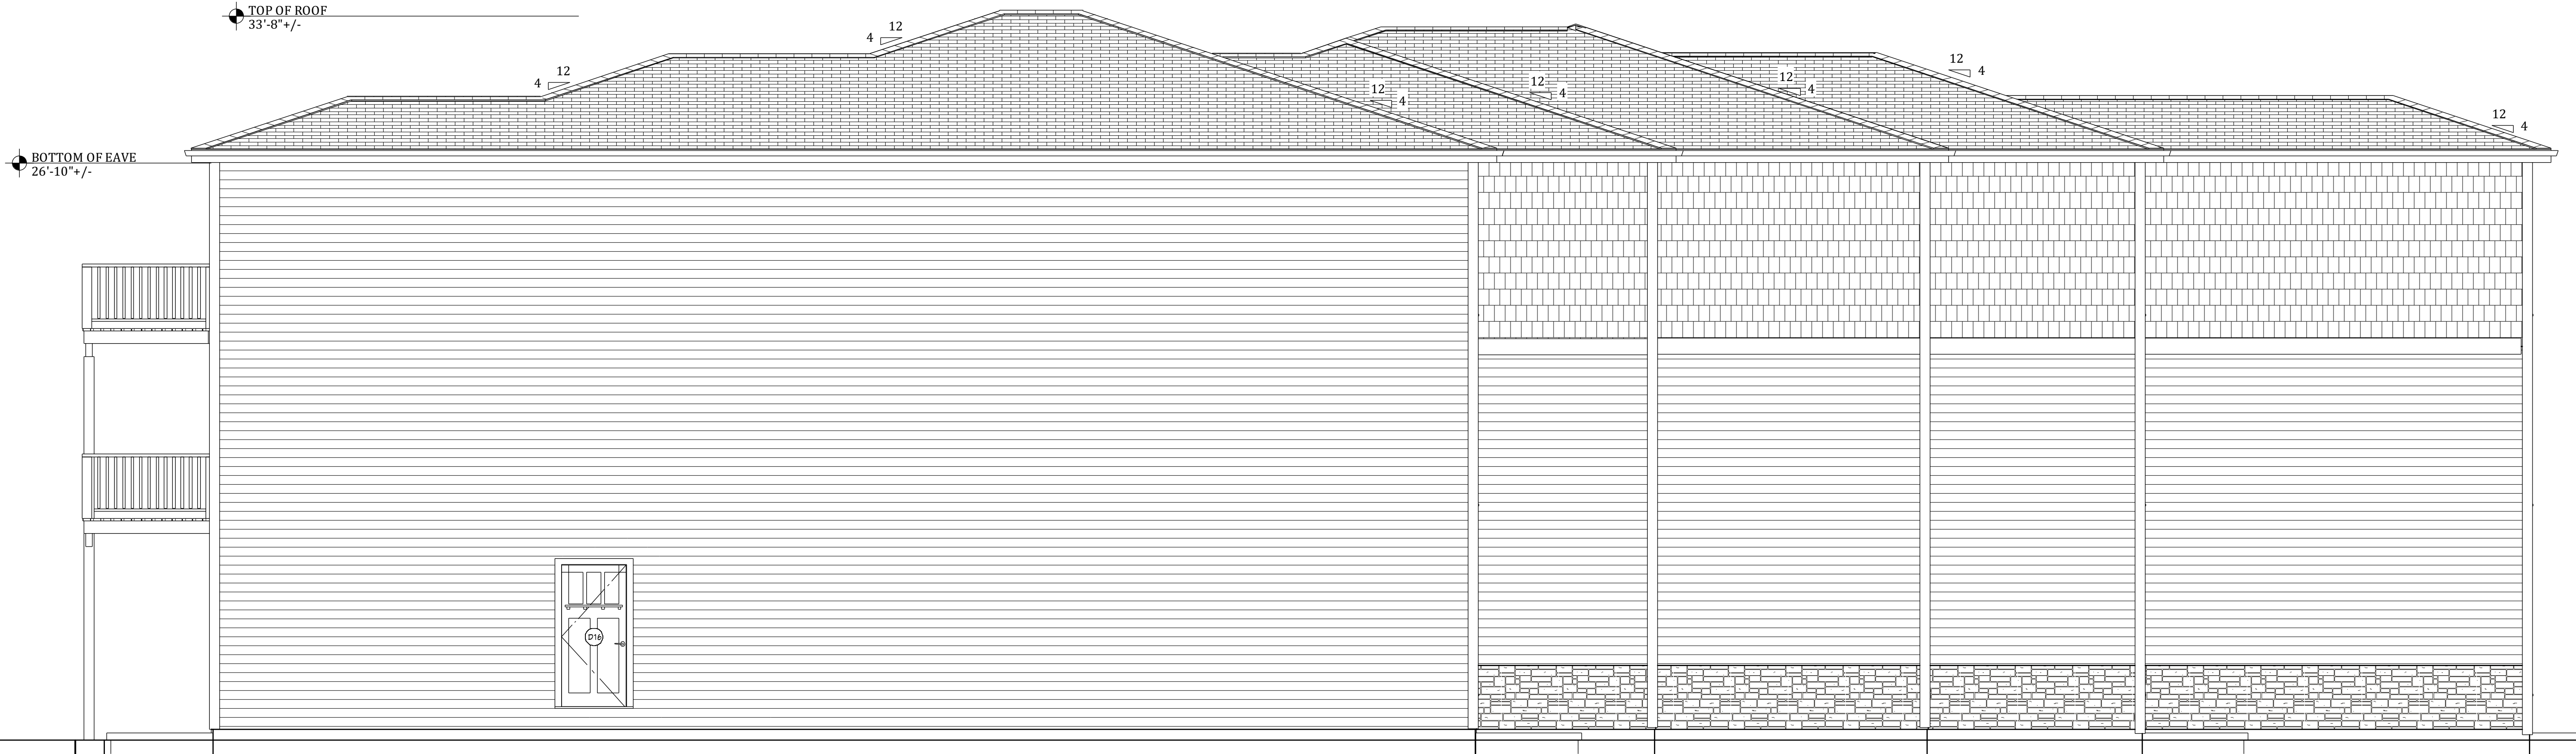

2
A10 SIDE ELEVATION
SCALE: 1/4" = 1'-0"

Special Information:

ALL FEDERAL, STATE, AND LOCAL CODES, ORDINANCES, REGULATIONS, AND SPECIFICATIONS SHALL BE FOLLOWED IN THE DESIGN AND CONSTRUCTION OF THIS BUILDING AND SHALL TAKE PRECEDENCE OVER ANYTHING SHOWN, DESCRIBED, OR IMPLIED WHERE SAME CONFLICT. THE ARCHITECT SHALL BE RESPONSIBLE FOR OBTAINING ALL NECESSARY PERMITS AND APPROVALS FROM THE APPROPRIATE AGENCIES AND SHALL BE RESPONSIBLE FOR THE DESIGN AND CONSTRUCTION OF THE BUILDING. THE ARCHITECT SHALL BE RESPONSIBLE FOR THE DESIGN AND CONSTRUCTION OF THE BUILDING. THE ARCHITECT SHALL BE RESPONSIBLE FOR THE DESIGN AND CONSTRUCTION OF THE BUILDING.

NOTICE

ALL RIGHTS RESERVED BY JAMES D. FITTANTE ARCHITECT. NOT TO BE COPIED OR REPRODUCED WITHOUT WRITTEN PERMISSION.

DRAWING REVISIONS:

NO. DATE BY REMARKS

PROJECT TITLE:
Millersport hwy Wyse Apt

ADDRESS:
3230-3238 Millersport hwy
GETZVILLE, NY

DRAWN BY:

CDN

CHECKED BY:

JDF

ARCHITECTURAL SEAL

ELEVATIONS

DRAWING TITLE

FITTANTE
ARCHITECTURE P.C.
ARCHITECTURE FOR YOU

*COMMERCIAL*RESIDENTIAL*3D RENDERINGS*

Email:
Jim@Fittantearchitecture.com

Phone:
(716)622-8737

A10

SHEET NO.

SUBMISSION DATE 6/30/2026

FILE NO. 24-010-C