


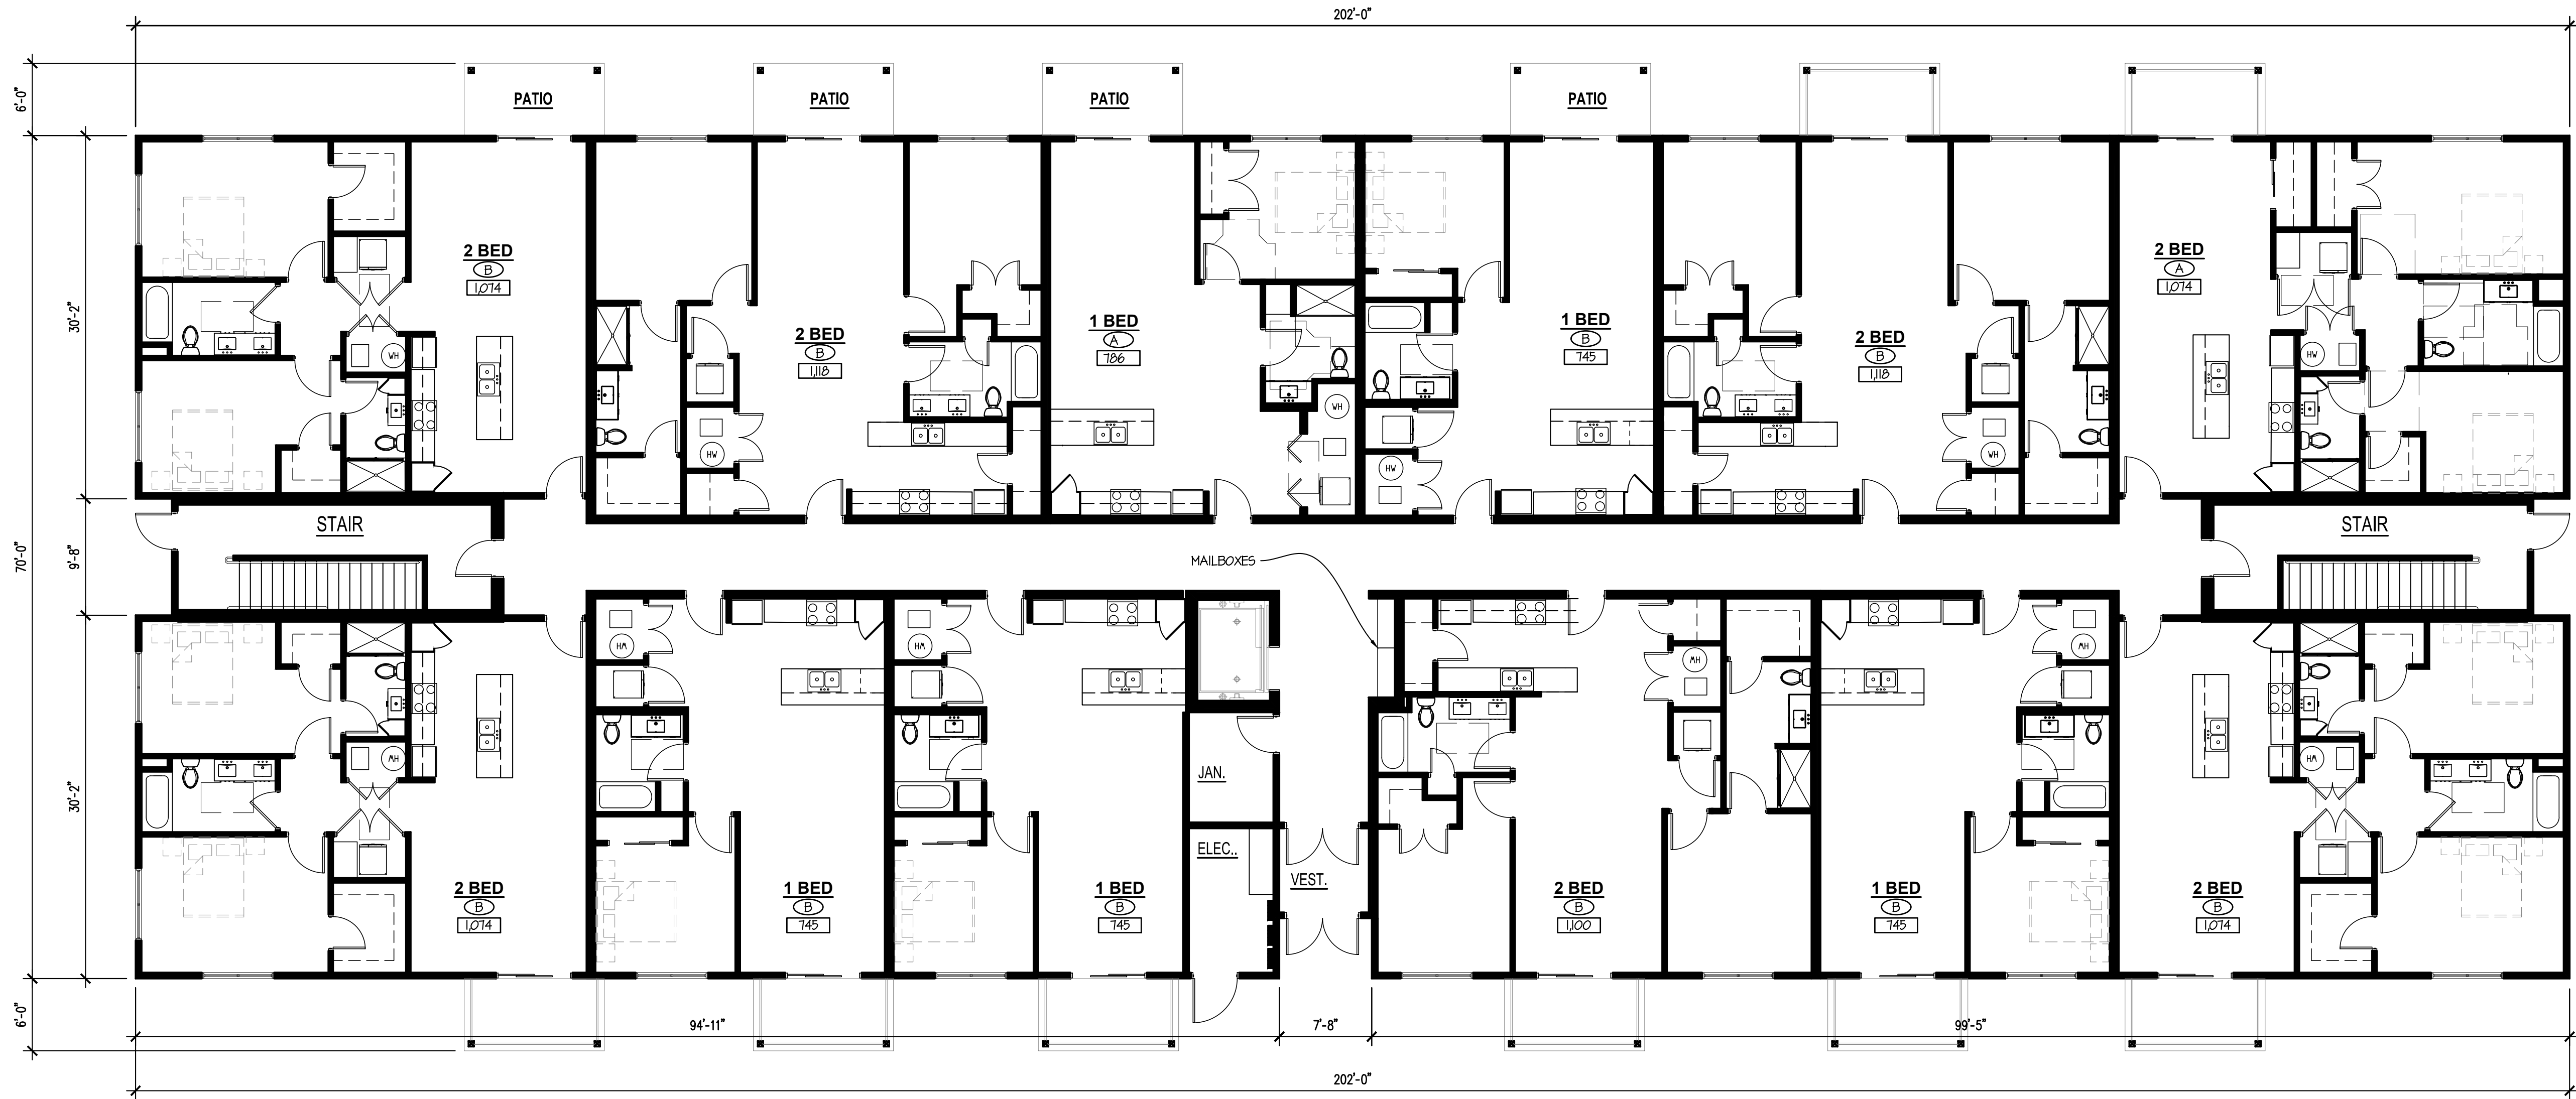

FIRST FLOOR PLAN
SCALE: 1/8" = 1'-0"

APARTMENT BREAKDOWN							
FLOOR	ONE BED TYPE A	ONE BED TYPE B	TWO BED TYPE A	TWO BED TYPE B	THREE BED TYPE A	THREE BED TYPE B	TOTAL
1	1	4	1	6	0	0	12
2	1	4	1	5	1	0	12
3	1	4	1	5	1	0	12
4	1	4	1	5	0	1	12
TOTAL	4	16	4	21	2	1	48
TOTAL PER BED TYPE	20		25		3		


APARTMENT BUILDING

JOE MCCARTHY DR. AMHERST, NY

226023
04-17-26

**MUSSACHIO
ARCHITECTS**
30 NORTH FOREST RD.
WILLIAMSVILLE, NEW YORK 14221
(716) 631-9949T (716) 631-0521 F
www.MussachioArchitects.com

© 2025 MUSSACHIO ARCHITECTS P.C.

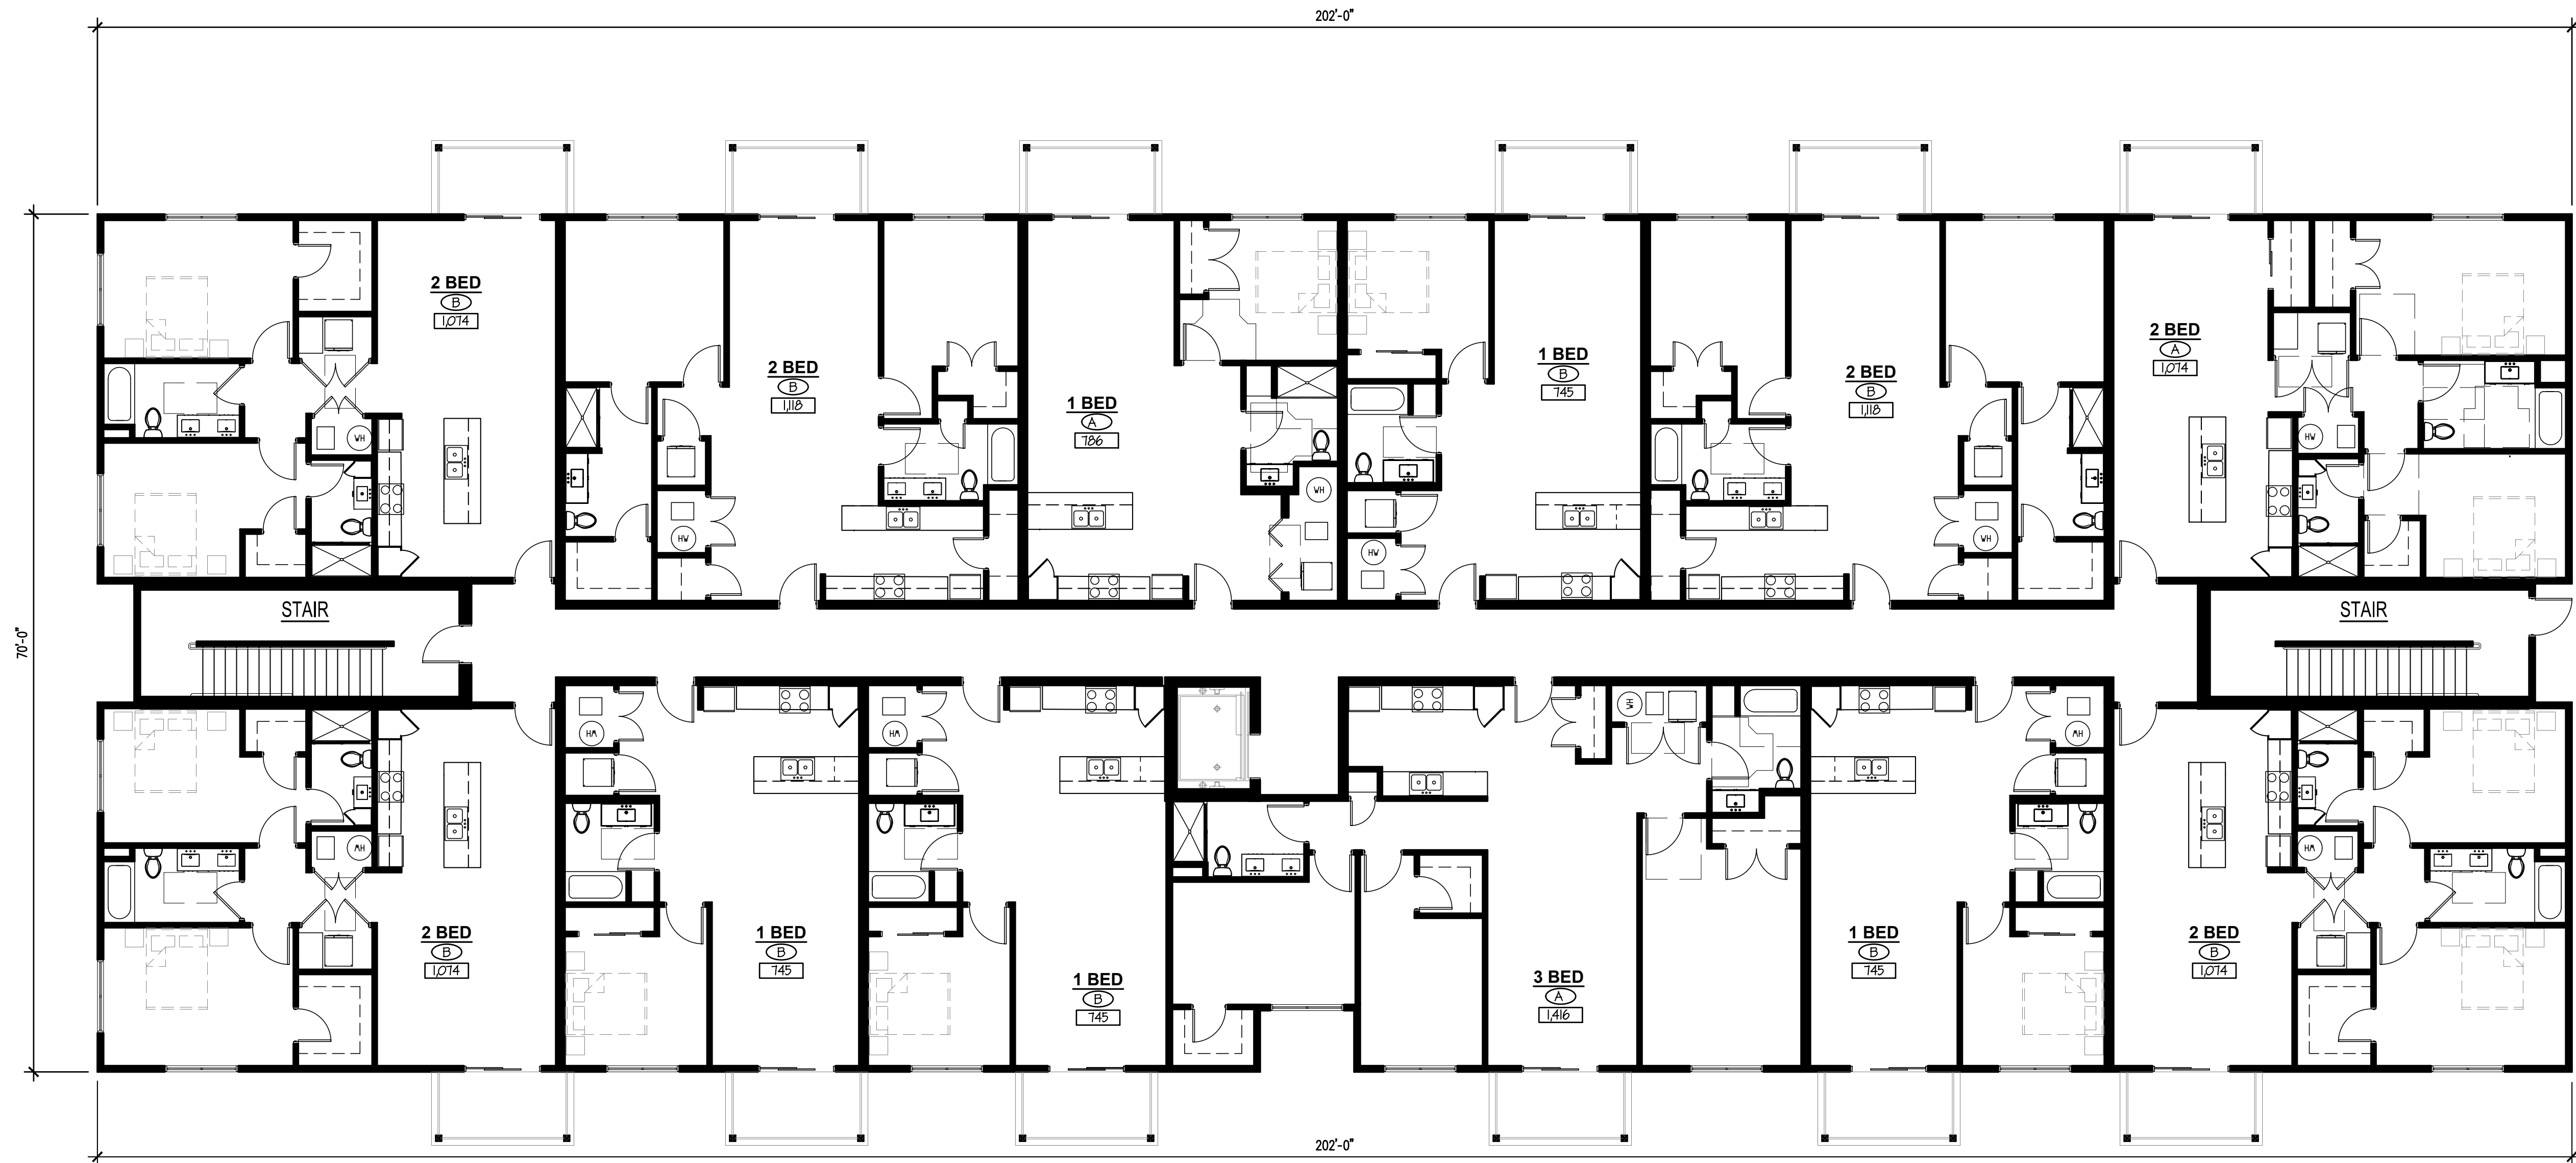

SECOND FLOOR PLAN
SCALE: 1/8" = 1'-0"


APARTMENT BUILDING
JOE MCCARTHY DR. AMHERST, NY

226023
04-17-26

 MUSSACHIO
ARCHITECTS

30 NORTH FOREST RD.
WILLIAMSVILLE, NEW YORK 14221
(716) 631-9949T (716) 631-0521 F
www.MussachioArchitects.com

© 2025 MUSSACHIO ARCHITECTS P.C.

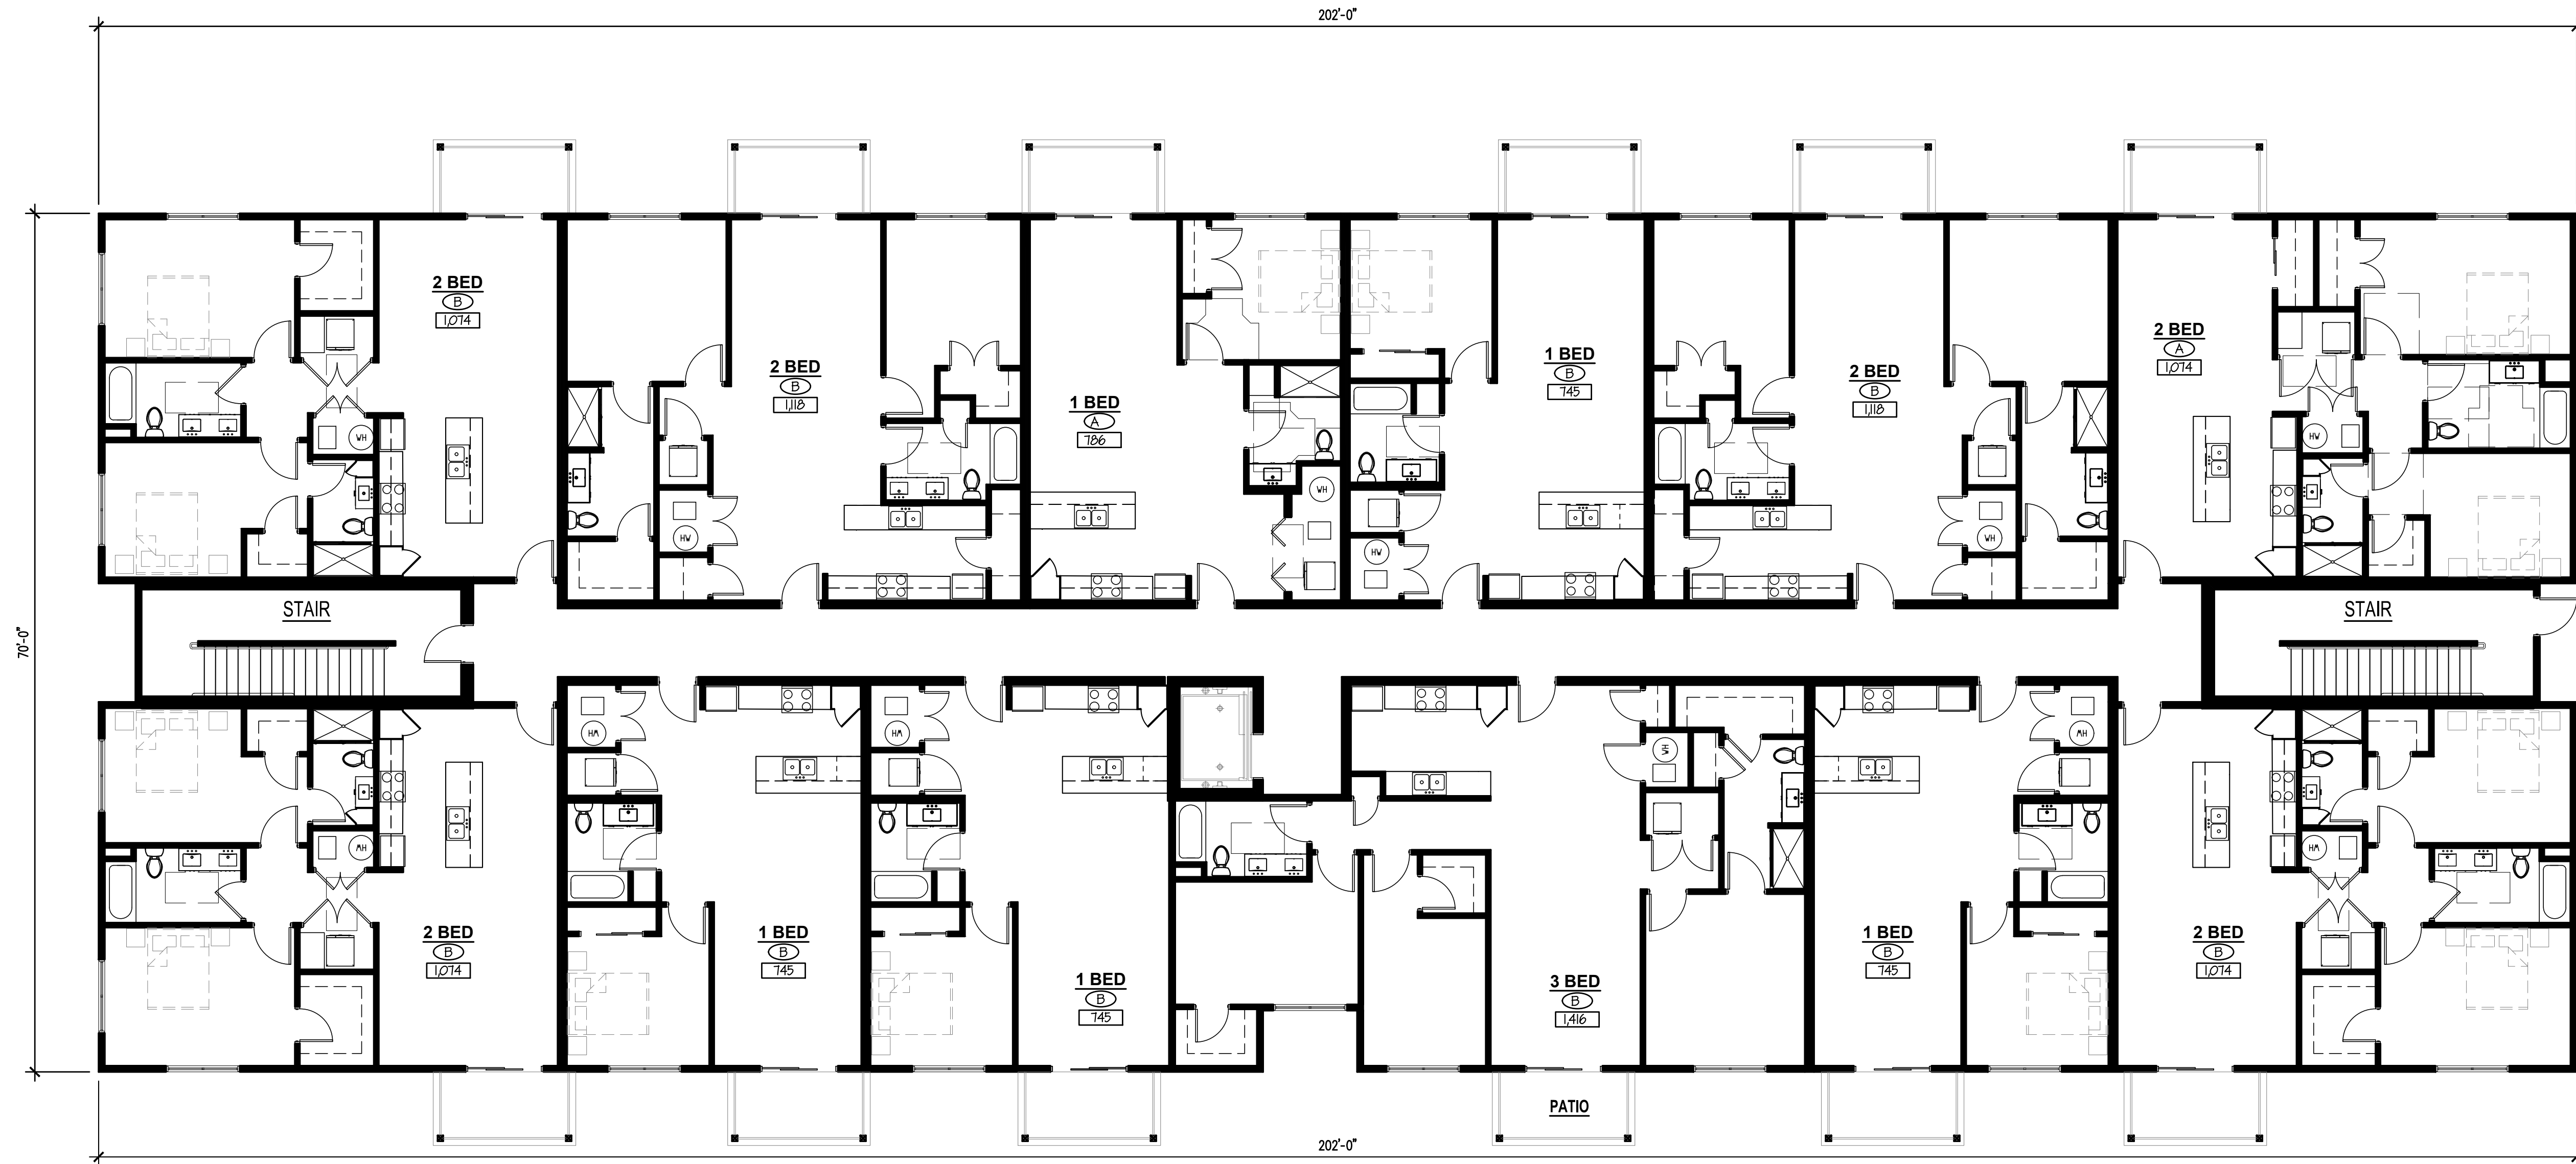

THIRD & FOURTH FLOOR PLAN

SCALE: 1/8" = 1'-0"

APARTMENT BUILDING

JOE MCCARTHY DR. AMHERST, NY

226023
04-17-26

MUSSACHIO
ARCHITECTS
30 NORTH FOREST RD.
WILLIAMSVILLE, NEW YORK 14221
(716) 631-9949T (716) 631-0521 F
www.MussachioArchitects.com

© 2025 MUSSACHIO ARCHITECTS P.C.



EAST (FRONT) ELEVATION

SCALE: 1/8" = 1'-0"



SOUTH (SIDE) ELEVATION

SCALE: 1/8" = 1'-0"

APARTMENT BUILDING

JOE MCCARTHY DR. AMHERST, NY

226023
04-17-26

**M MUSSACHIO
ARCHITECTS**
30 NORTH FOREST RD.
WILLIAMSVILLE, NEW YORK 14221
(716) 631-9949T (716) 631-0521 F
www.MussachioArchitects.com

© 2025 MUSSACHIO ARCHITECTS P.C.



WEST (REAR) ELEVATION

SCALE: 1/8" = 1'-0"



NORTH (SIDE) ELEVATION

SCALE: 1/8" = 1'-0"

APARTMENT BUILDING

JOE MCCARTHY DR. AMHERST, NY

226023
04-17-26

M MUSSACHIO ARCHITECTS
30 NORTH FOREST RD.
WILLIAMSVILLE, NEW YORK 14221
(716) 631-9949T (716) 631-0521 F
www.MussachioArchitects.com

© 2025 MUSSACHIO ARCHITECTS P.C.