


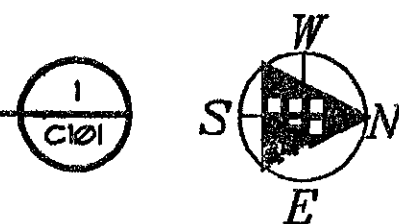

SITE PLAN


SCALE: 1/16" = 1'-0"



跟 25 岁



Mr. Robert
 PL. DIRECTOR FOR
 August 4, 1908
 10-16-09
 CHERRY

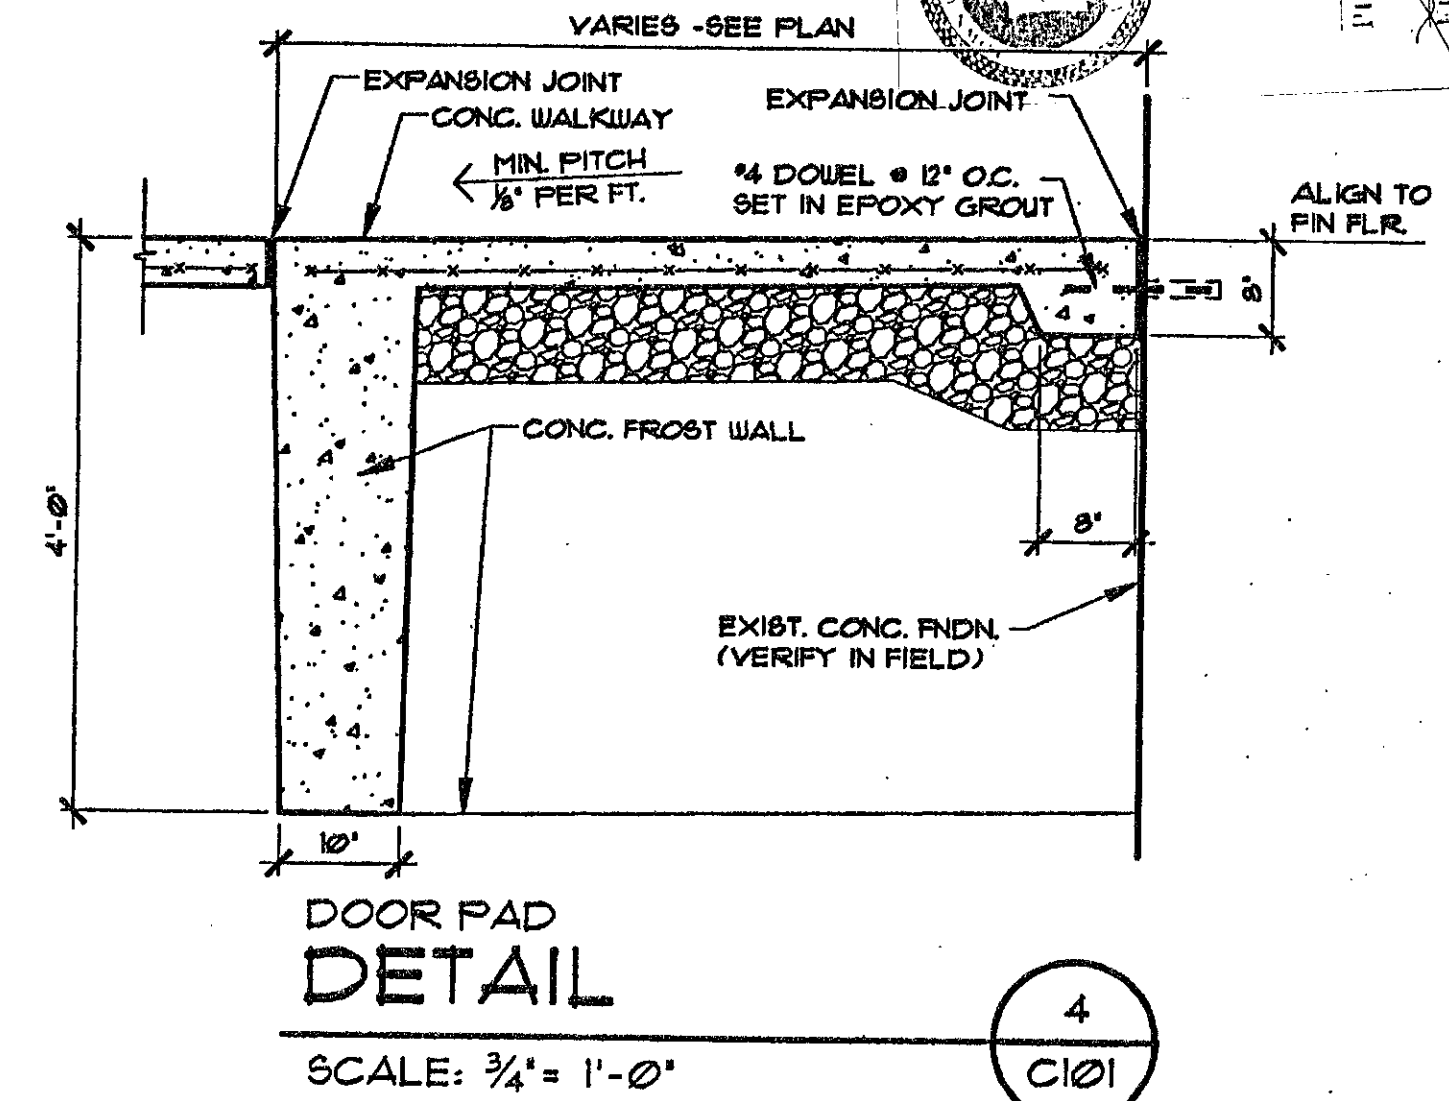

SITE PLAN

ALTERATIONS TO
EGGERTSVILLE
YOUTH AND COMMUNITY CENTER
4110 BAILEY AVENUE, AMHERST, NEW YORK



Revision Number	Revision Date
△	
△	
△	
△	
Scales: A5 NOTED	
Date: 10/01/2007	Project Manager: RAS
Drawn By: RGW	Checked By: name
Project: 07003.00	
File Name: 07003-C101	
Sheet:	
C101	