
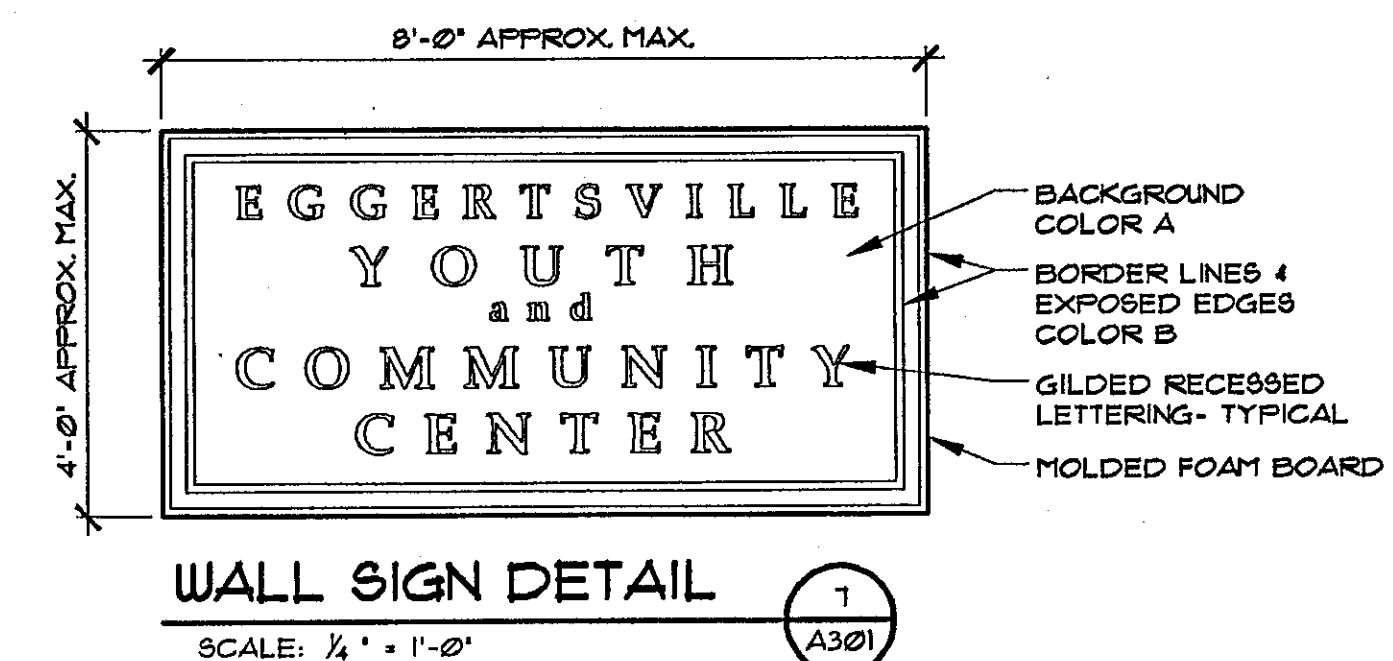
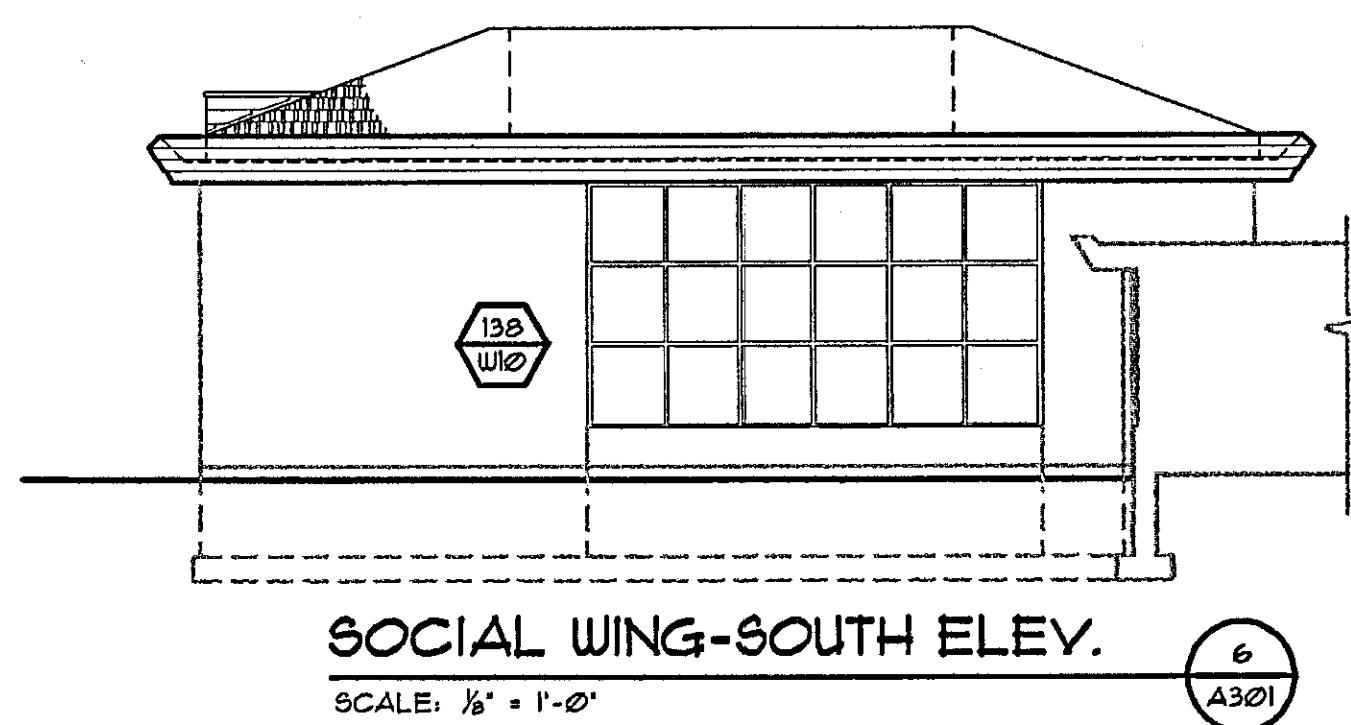
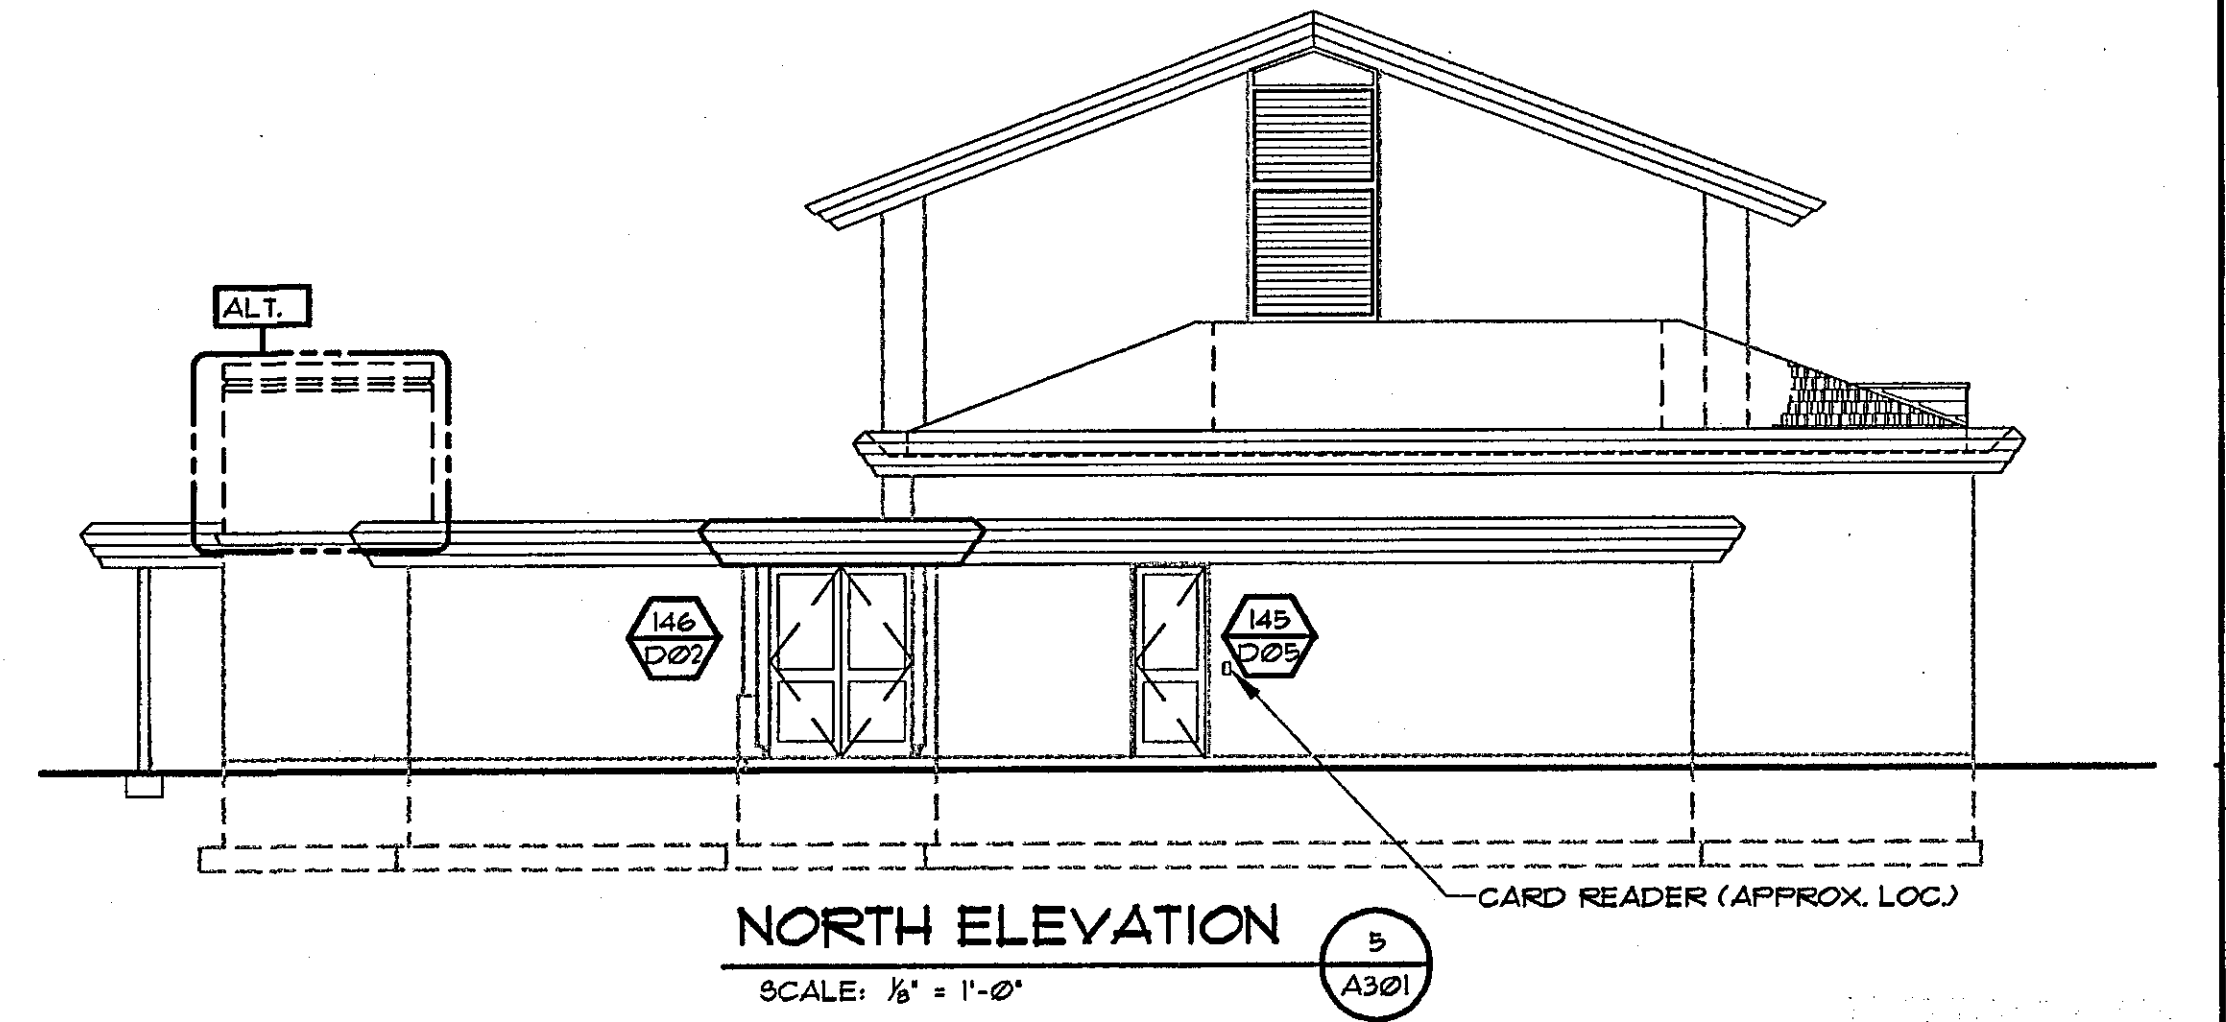
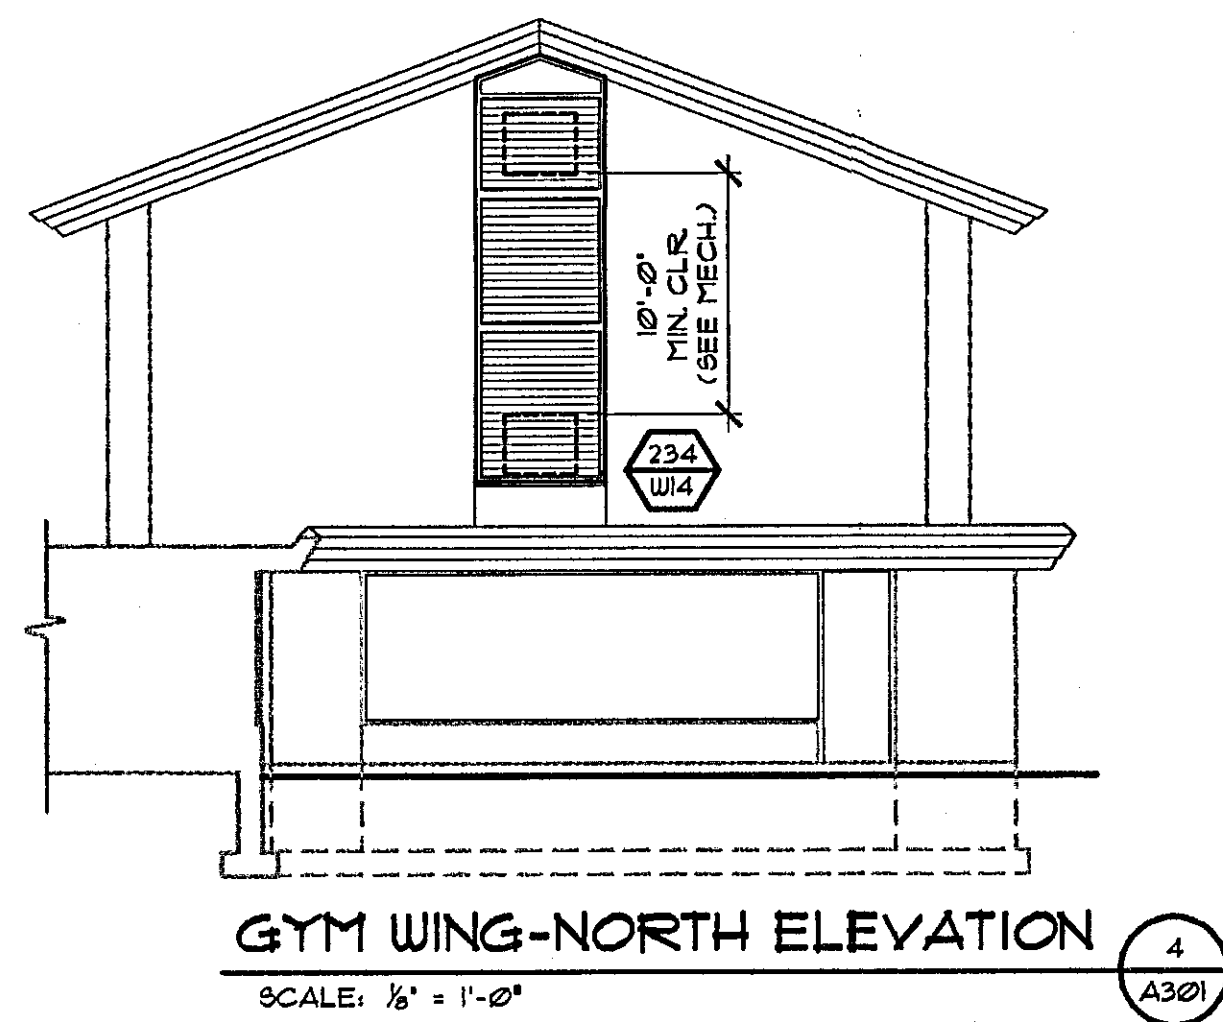
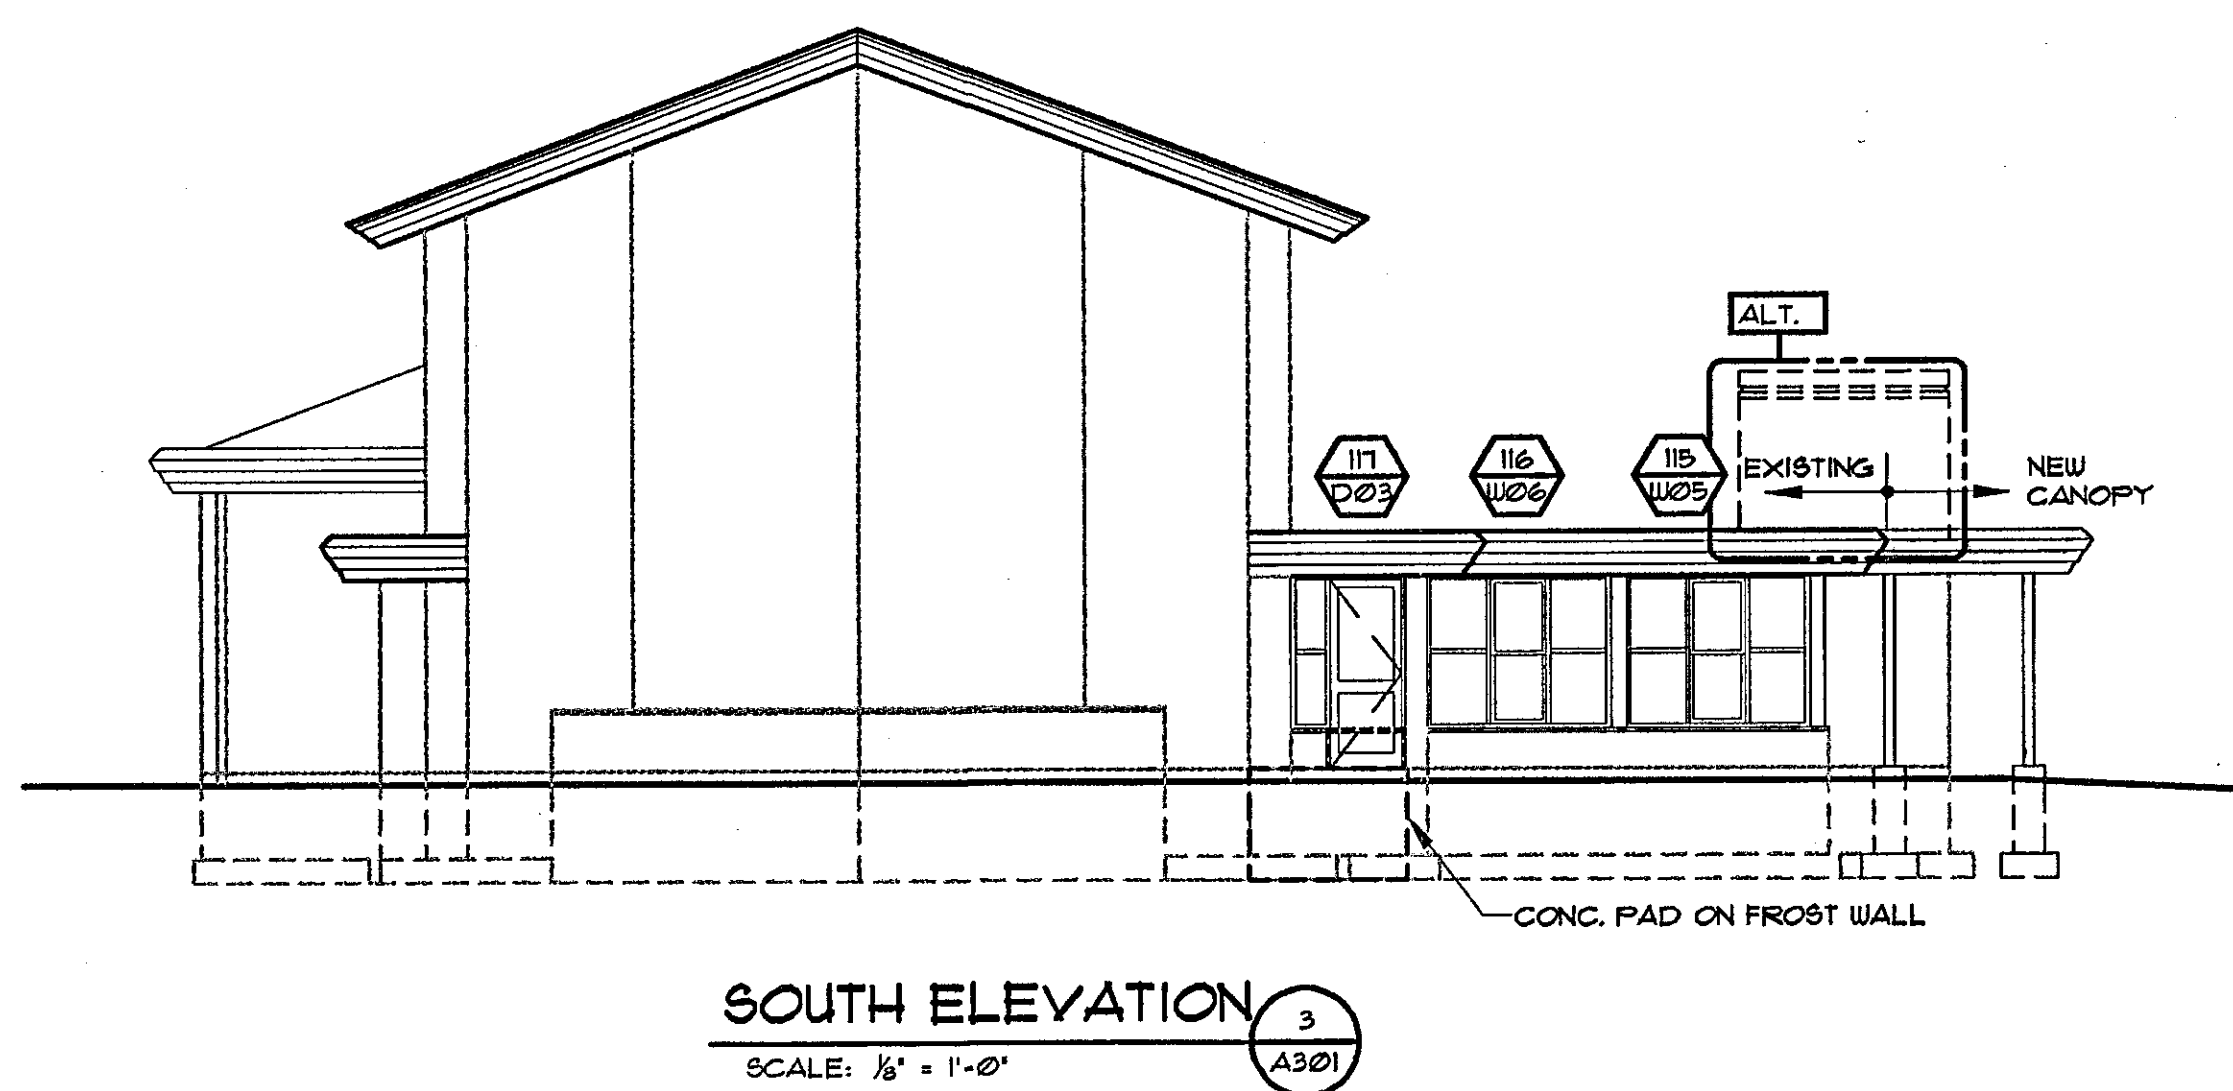
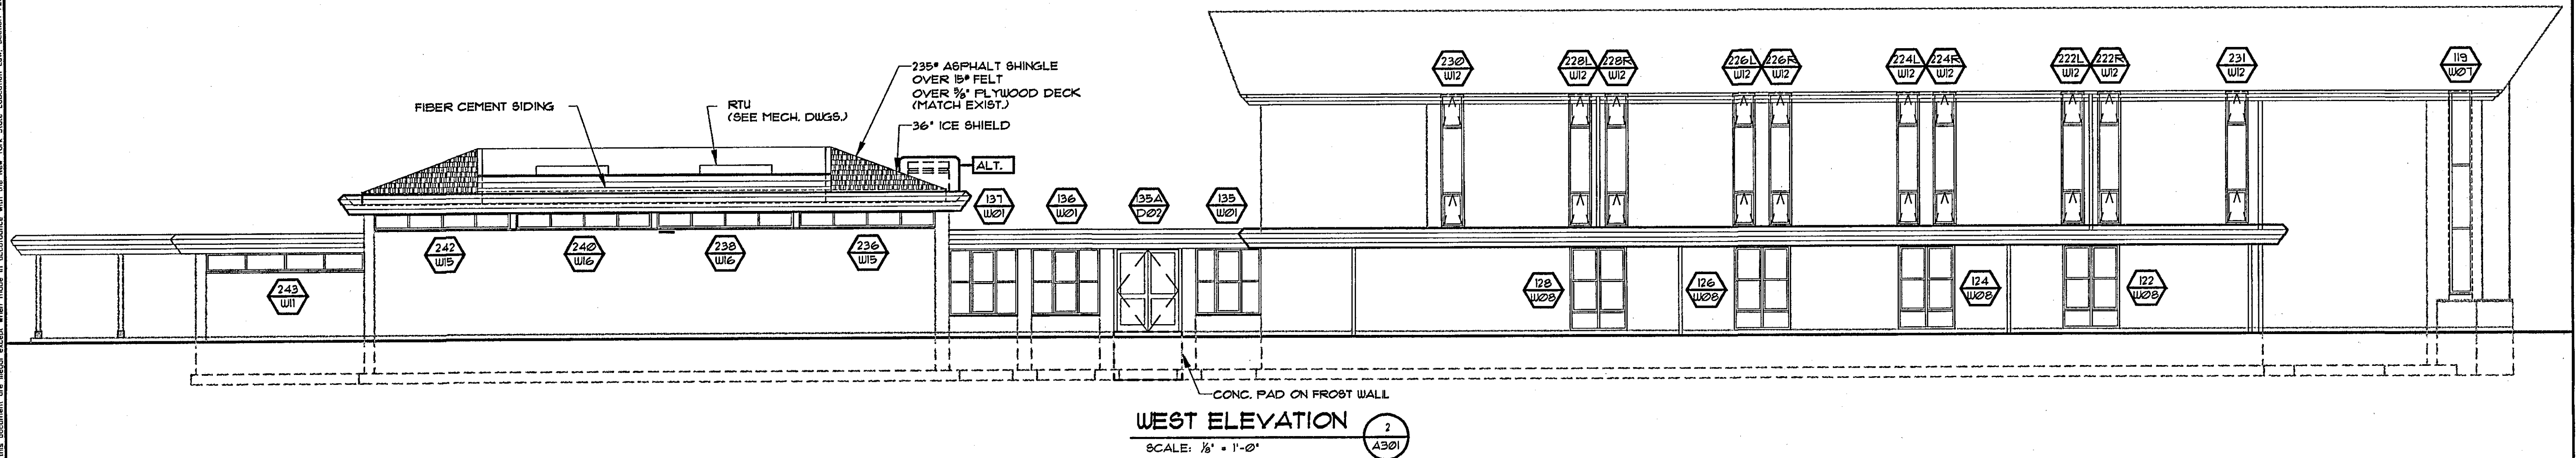


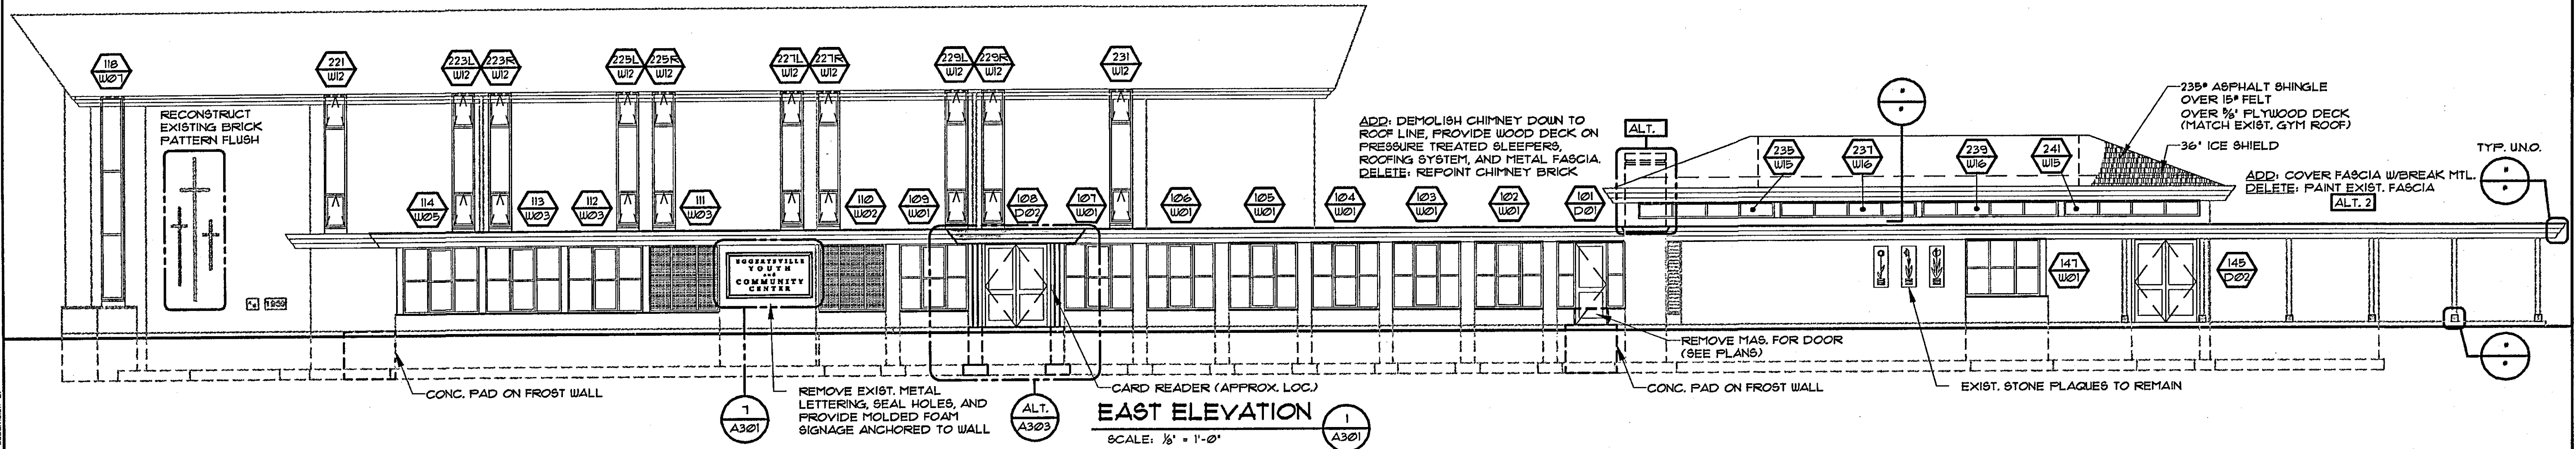

- SIGNAGE NOTES**
1. ADJUST OVERALL DIMENSIONS TO COVER THE EXISTING WALL SIGN AREA. MAXIMUM ALLOWABLE AREA IS ---.
  2. LETTERING AS SHOWN IS AN APPROXIMATION OF THE INTENDED SIZE AND STYLE (ROMAN). SUITABLE CHARACTER FIGURATION OR GRAPHIC ORNAMENT MAY BE INCORPORATED AT THE DISCRETION OF THE DESIGNER.
  3. CONTRACTOR SHALL SUBMIT ACCURATE DRAWING TO THE ARCHITECT FOR OWNER'S APPROVAL PRIOR TO FABRICATION.

ERDMAN  
ANTHONY  
Architects, P.C.  
Buffalo, NY  
14203

FOIT-ALBERT ASSOCIATES  
Architecture, Engineering and Surveying, P.C.  
768 Main Street  
Buffalo, New York 14203

EXTERIOR ELEVATIONS

ALTERATIONS TO  
EGGERTSVILLE  
YOUTH AND COMMUNITY CENTER  
4110 BAILEY AVENUE, AMHERST, NEW YORK

Scale: AS NOTED

| Revision Number | Revision Date |
|-----------------|---------------|
| 1               |               |
| 2               |               |
| 3               |               |
| 4               |               |
| 5               |               |
| 6               |               |

Date: 10/10/2007 Project Manager: RAS  
Drawn By: FGW Checked By: ndm  
Project: 07003.00  
File Name: 07003-A301  
Sheet: A301