

# 7470 TRANSIT ROAD AMHERST, NY 14221



Revision Schedule			
Revision Number	Issued by	Revision Description	Revision Date

**SPECIAL INFORMATION:**  
THIS DRAWING PREPARED FOR TENANT IMPROVEMENTS TO AN EXISTING BUILDING OR BUILDINGS CONSTRUCTED BY OTHERS IT IS UNDERSTOOD THAT ANY WARRANTY INFORMATION CONCERNING EQUIPMENT INSTALLED MUST BE FORWARDED TO THE OWNER AND THAT ANY AND ALL CONTRACTORS SHALL GUARANTEE THEIR WORK FOR A PERIOD OF ONE YEAR FROM THE DATE OF OWNERS ACCEPTANCE.

**NOTICE**  
UNAUTHORIZED ALTERATIONS OF THIS DOCUMENT ARE IN VIOLATION OF SECTION #7209 OF THE STATE EDUCATION LAW.


PROPERTY NUMBER: 5259      AREA: 5000 S.F.

7470 TRANSIT ROAD  
AMHERST, NY 14221


PROPOSED 5K SHELL




1 FRONT ELEVATION  
1/8" = 1'-0"

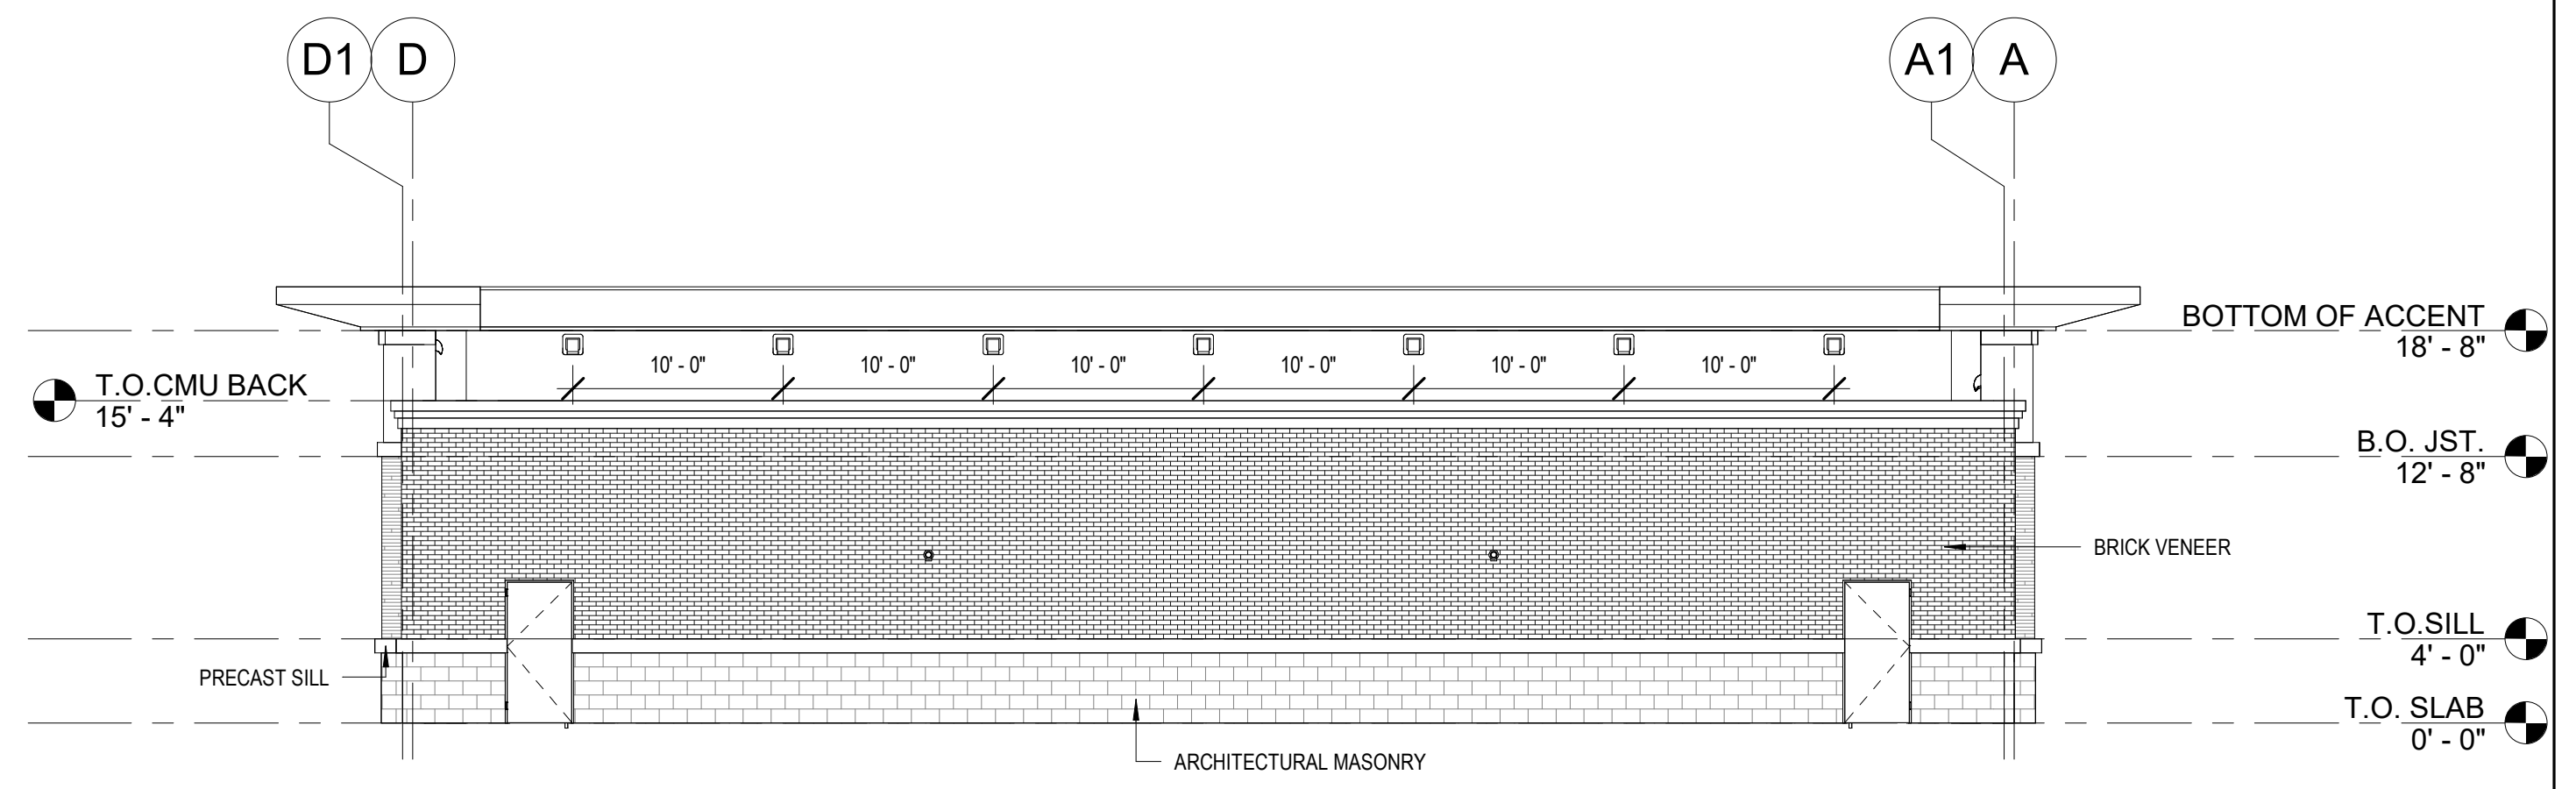

2 REAR ELEVATION  
1/8" = 1'-0"

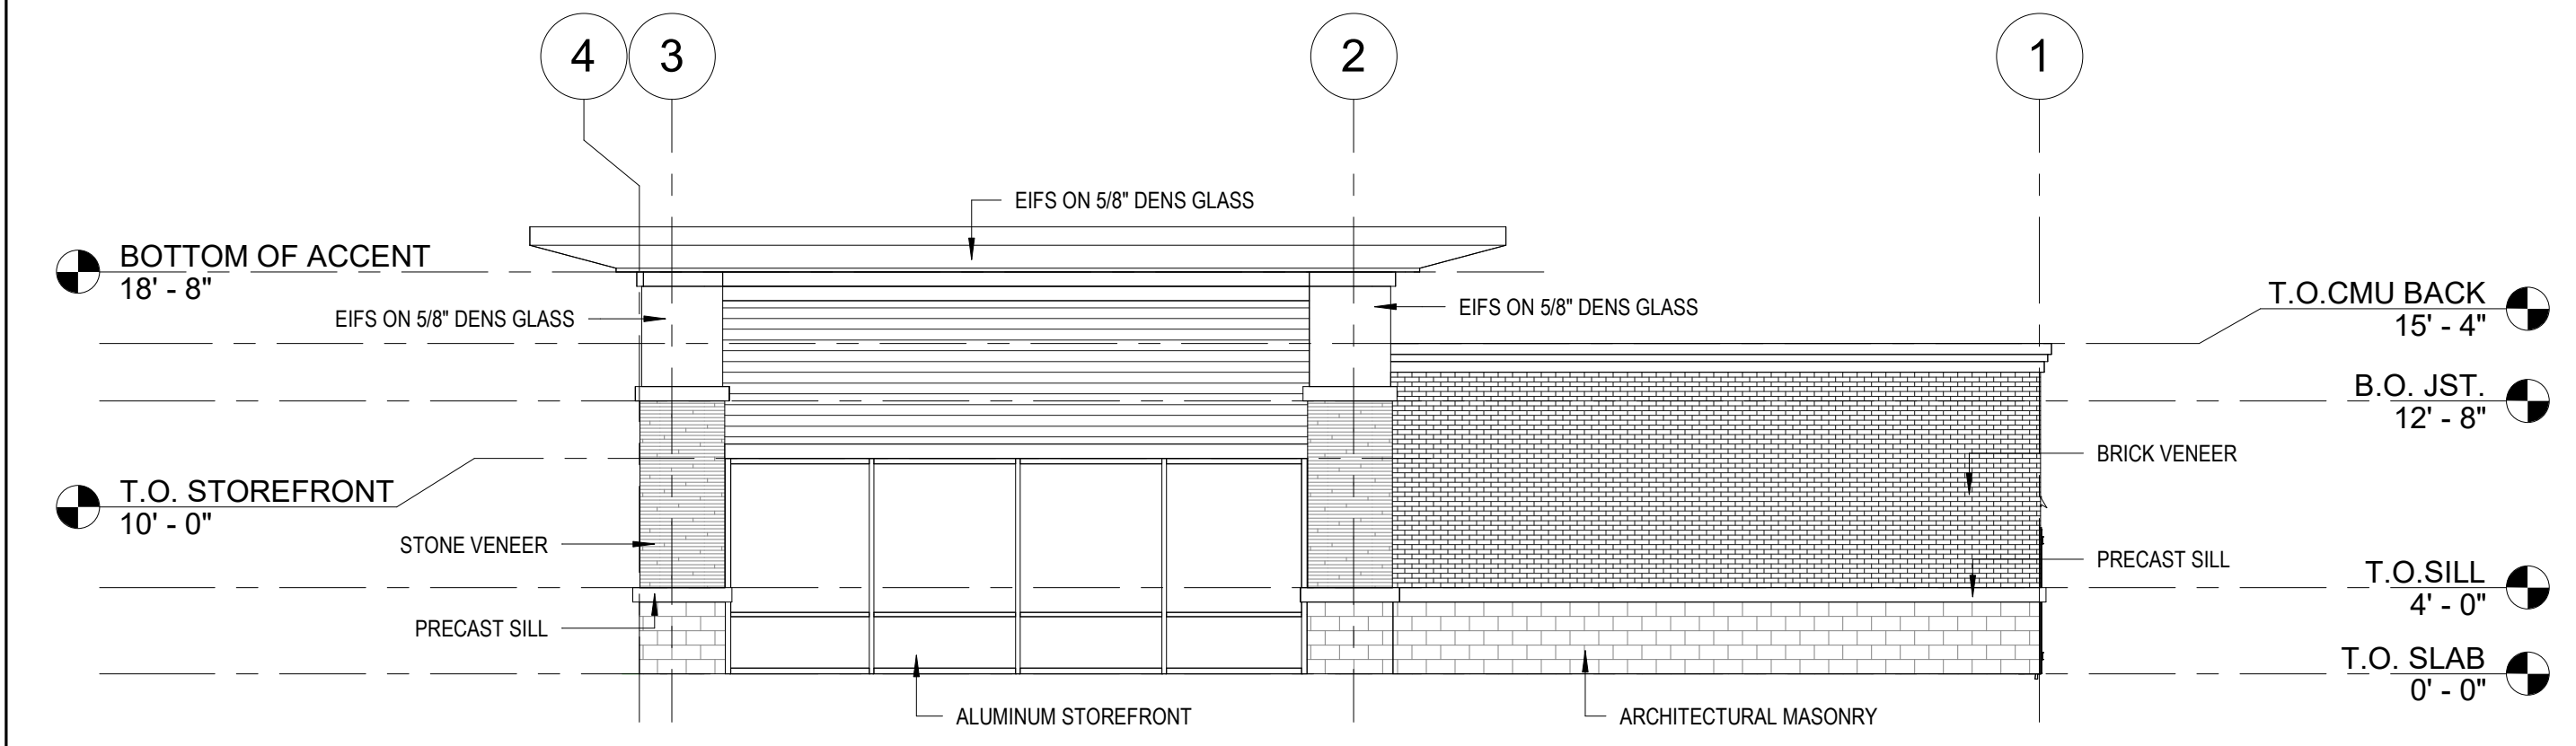

3 NORTH ELEVATION  
1/8" = 1'-0"

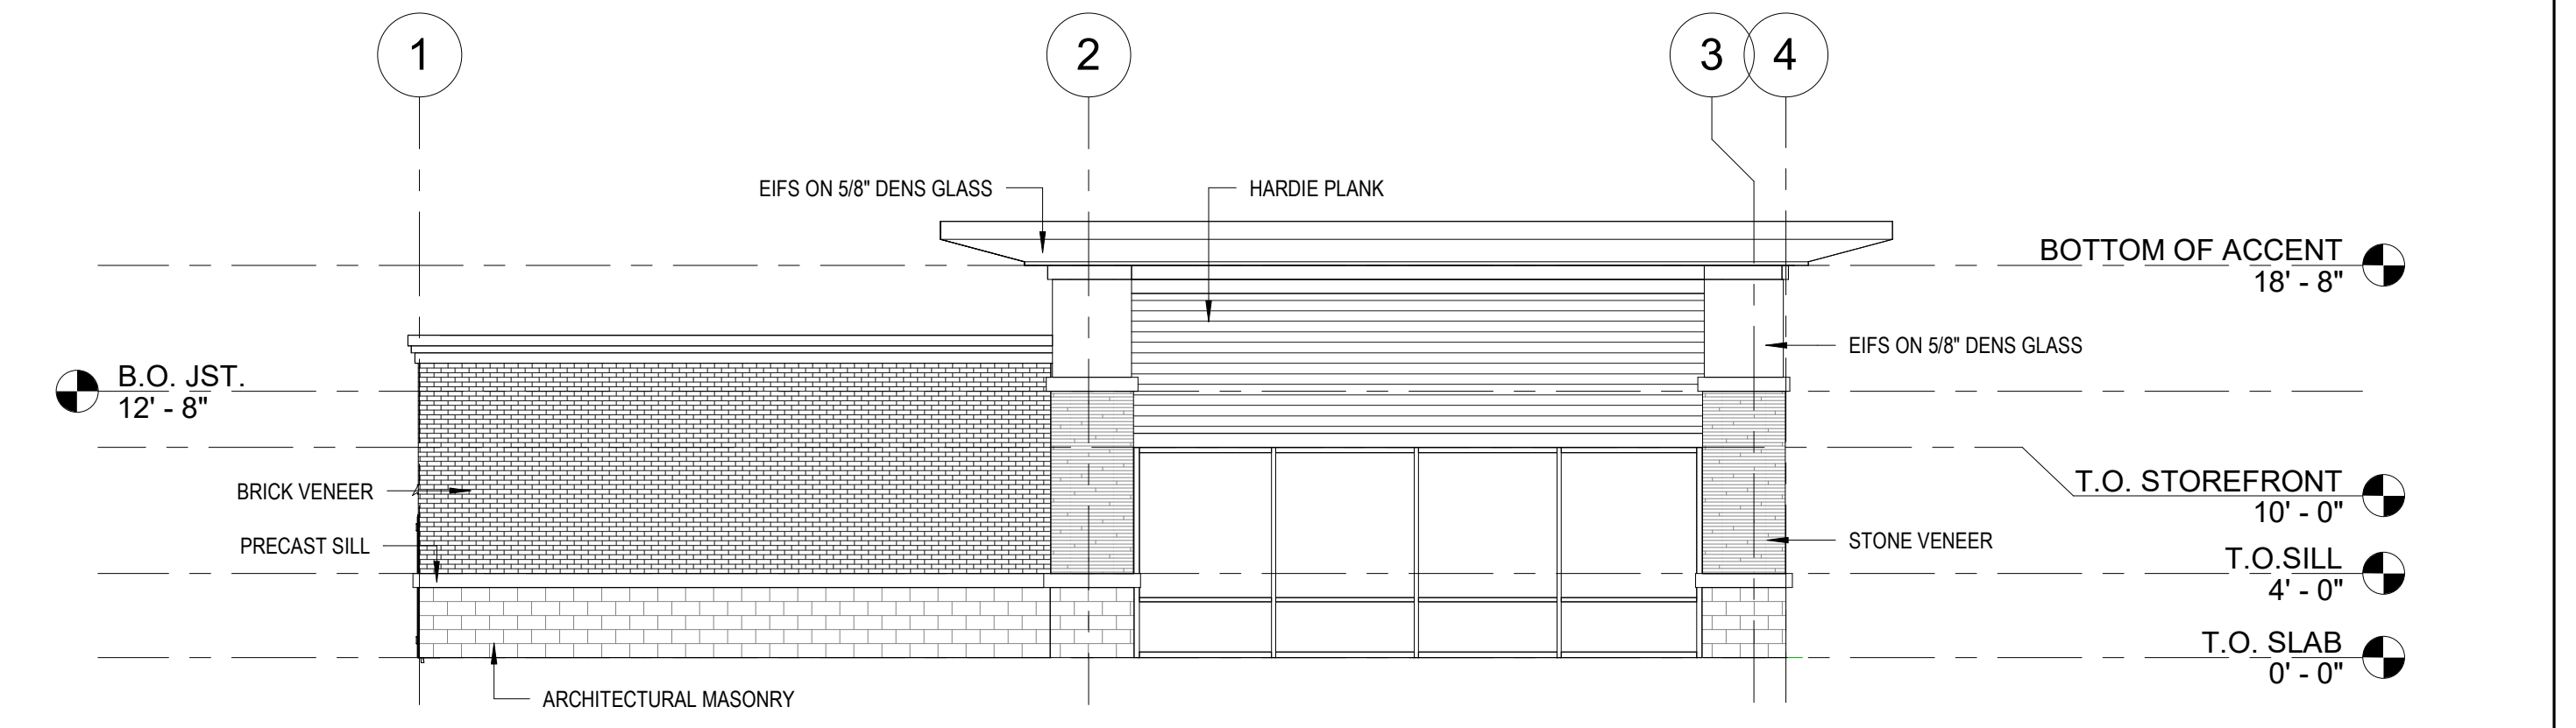

4 EAST ELEVATION  
1/8" = 1'-0"

JAMES ALLEN RUMSEY  
ARCHITECT  
PREPARED FOR  
**BENDERSON DEVELOPMENT**  
570 DELAWARE AVE., BUFFALO, NY 14202  
Phone & 716) 886-0211

SEAL

TITLE:  
**ELEVATIONS**

DRAWN BY: Author      DRAWING NO.: A2.1  
CHECKED BY: Checker  
DATE: 3.16.2023