


All Rights Reserved. Reuse of these documents without the expressed written permission of CARMINA WOOD DESIGN is prohibited. Warning: It is a violation of article 145 of the New York State Education Law for any person to alter this drawing, or alter any part of it, or to use it for any purpose other than that intended by the author. The user shall assume all liability for any alteration or use of this drawing.

© CARMINA WOOD DESIGN

Site Data		
SITE AREA = 1.66 AC± (151 JJ AUDUBON PKWY), 0.76 AC± (2493 NF RD), 0.28 AC± (2529 NF RD), 0.84 AC± (2535 NF RD), 1.32 AC± (2559 NF RD) = 4.86 AC± (TOTAL)		
ZONED: NCD-GC (2493, 2529, 2535 & 2559 NORTH FOREST RD REZONED FROM NCD-SA TO NCD-GC)		
BUILDING: PROPOSED 4 STORY BUILDINGS, CLUBHOUSE & GARAGES		
SETBACKS - BUILDING	REQUIRED	PROVIDED
FRONT	N/A	X
SIDE	N/A	X
SIDE (ACCESSORY)	N/A	X
REAR	N/A	X
REAR (ACCESSORY)	N/A	X
SETBACKS - PARKING		
FRONT	N/A	X
SIDE	N/A	X
REAR	N/A	X
PARKING		
# OF SPACES - SEE CALCULATION BELOW	288	218 SURFACE, 28 GARAGE
PARKING SPACE SIZE	9x19	267 TOTAL* 9x19
LANDSCAPING		
INTERIOR PARKING AREA (10%, AREA ≥ 43,560 SF)	X	> 10%
SITE OPEN SPACE	25% MIN. (1.2 AC)	> 25%

\* REFER TO ALTERNATE PARKING ANALYSIS  
 PARKING CALCULATION:  
 REQD = 2 SPACES PER DWELLING UNIT  
 144 DWELLING UNITS x 2 = 288 SPACES REQD

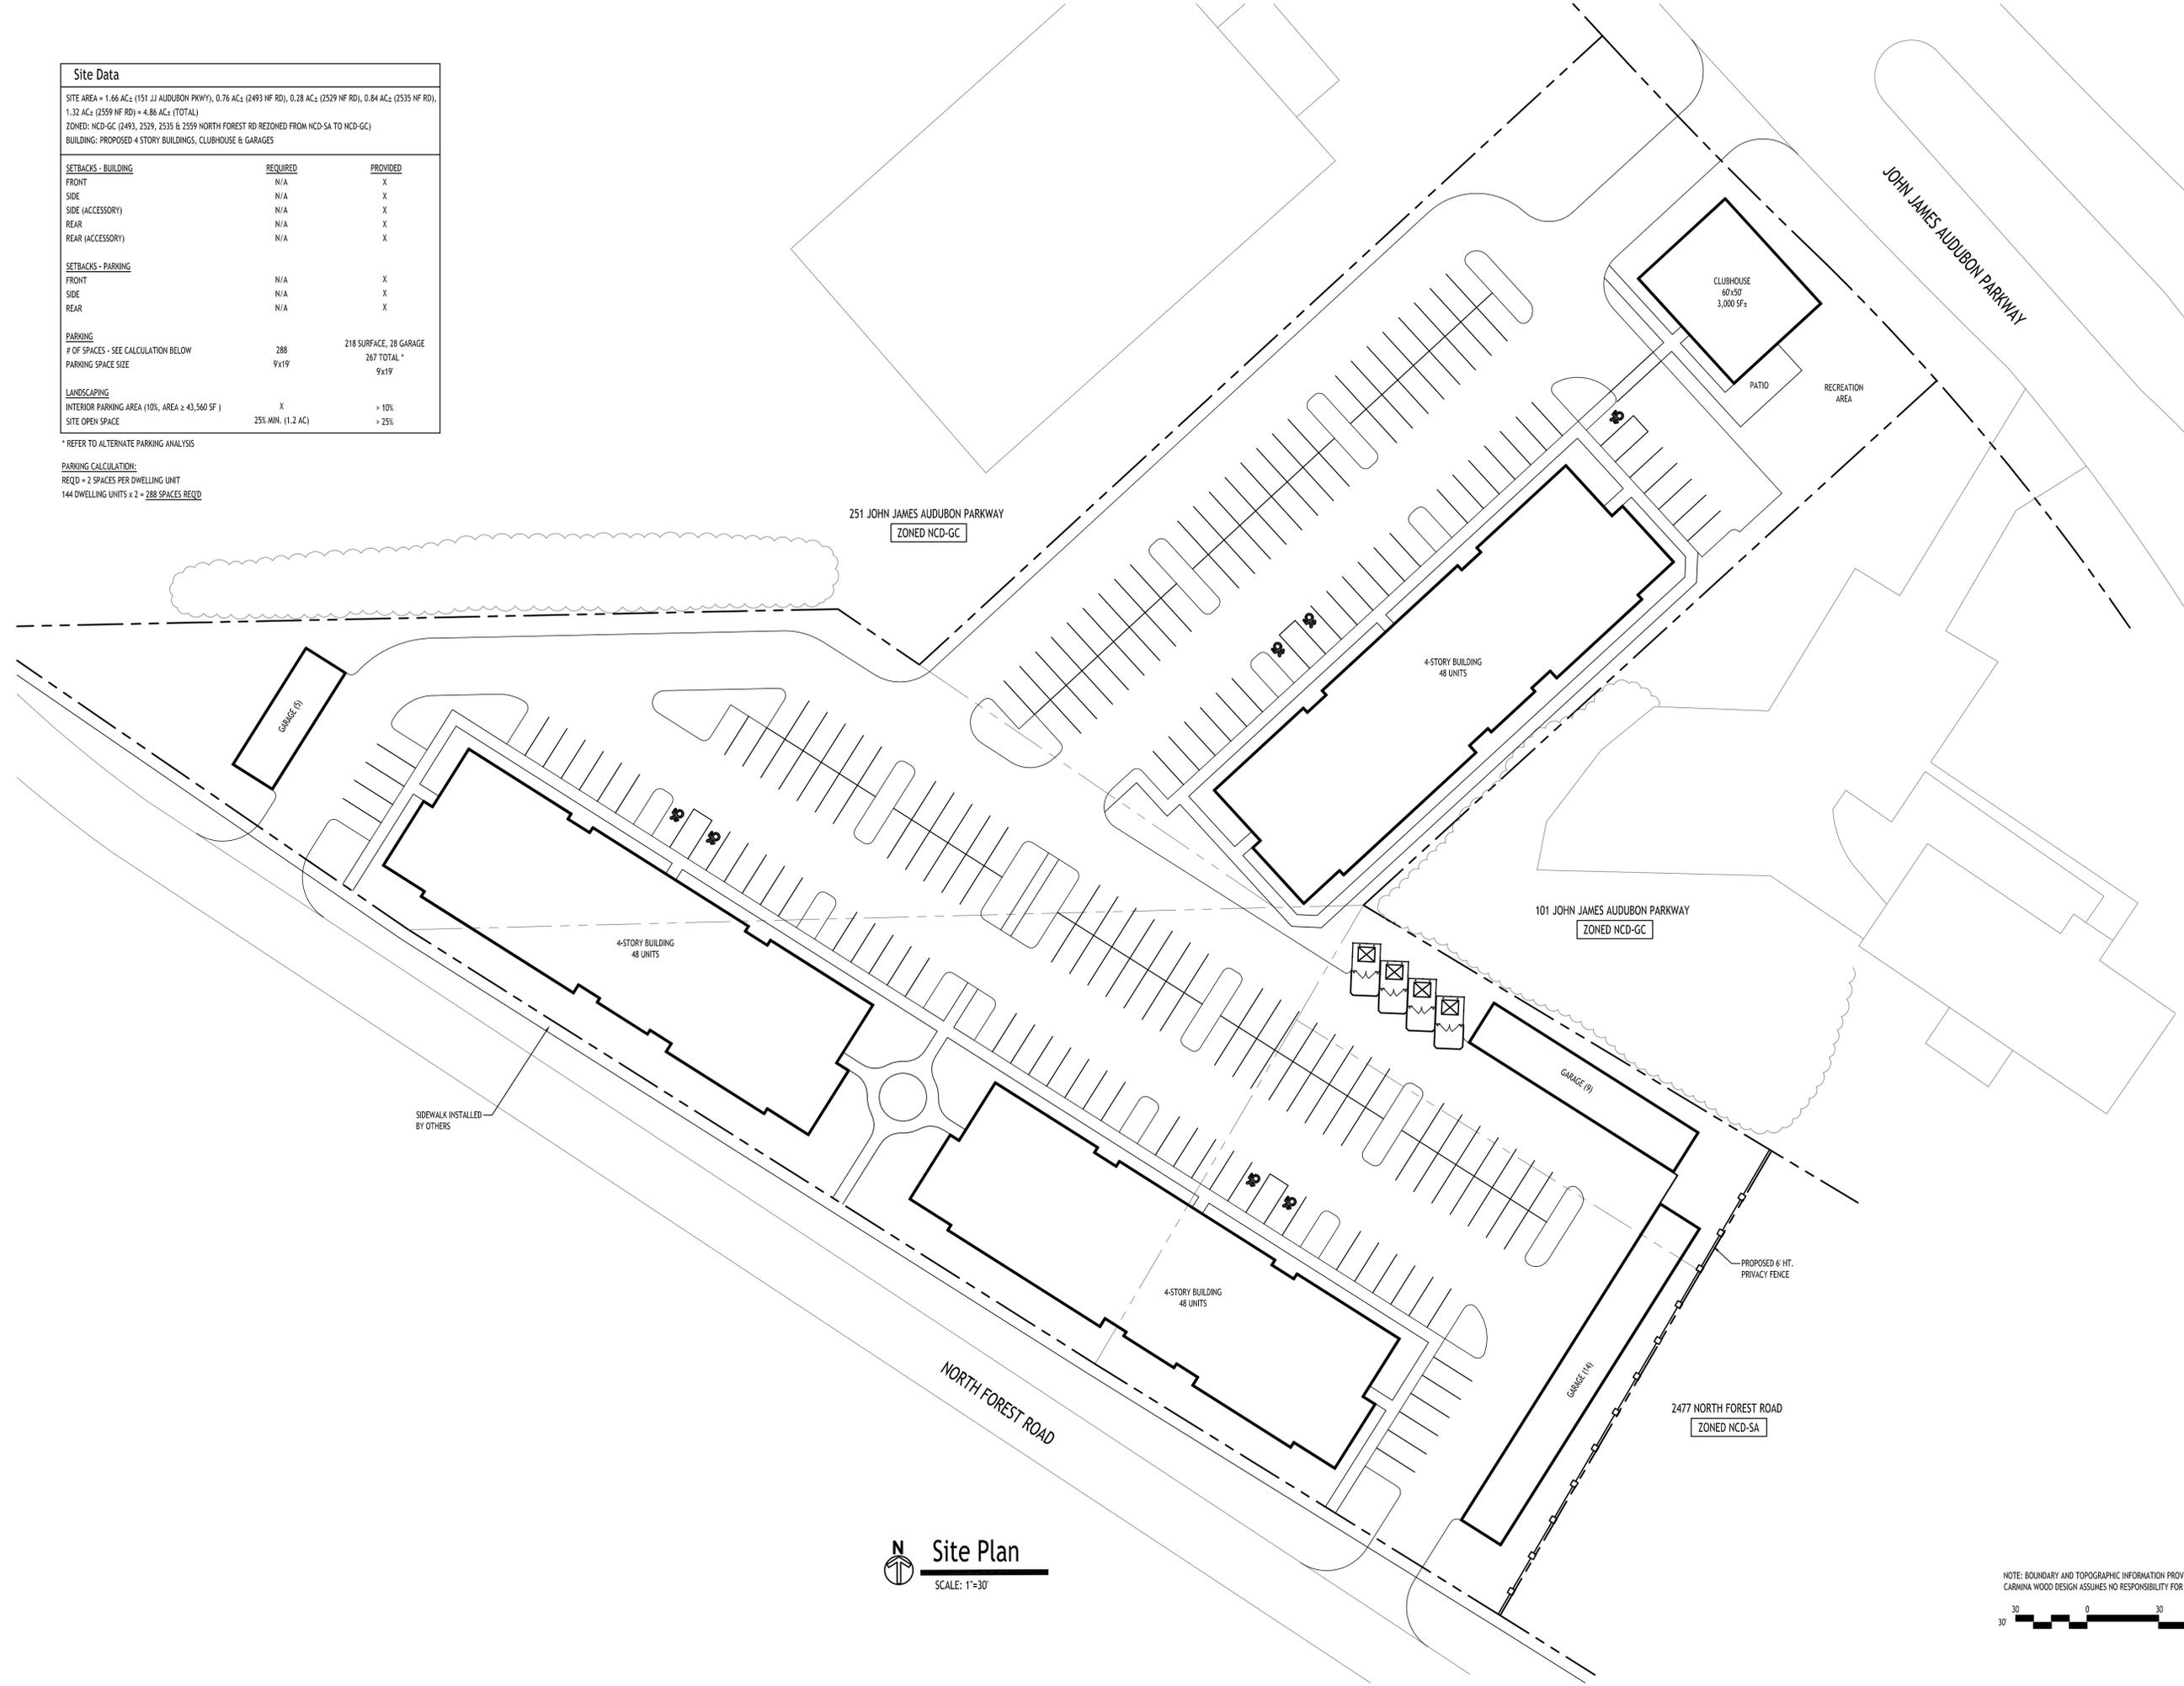

**Site Plan**  
 SCALE: 1"=30'

NOTE: BOUNDARY AND TOPOGRAPHIC INFORMATION PROVIDED BY OTHERS, CARMINA WOOD DESIGN ASSUMES NO RESPONSIBILITY FOR ITS ACCURACY.

REVISIONS:	No.	Description	Date

**PRELIMINARY**  
 NOT FOR CONSTRUCTION

DRAWING NAME:  
**Site Plan  
 Concept**

Date: 3/19/26  
 Drawn By: P. Sheedy  
 Scale: As Noted

DRAWING NO.  
**C-100**  
 Project No: 26-4021