


IT IS A VIOLATION OF LAW FOR ANY PERSON, UNLESS THEY ARE ACTING UNDER THE DIRECTION OF A LICENSED PROFESSIONAL ENGINEER, ARCHITECT, LANDSCAPE ARCHITECT, OR LAND SURVEYOR, TO ALTER AN ITEM IN ANY WAY, IF AN ITEM BEARING THE STAMP OF A LICENSED PROFESSIONAL IS ALTERED, THE ALTERING ENGINEER, ARCHITECT, LANDSCAPE ARCHITECT, OR LAND SURVEYOR SHALL STAMP THE DOCUMENT AND INCLUDE THE NOTATION "ALTERED BY" FOLLOWED BY THEIR SIGNATURE, THE DATE OF SUCH ALTERATION, AND A SPECIFIC DESCRIPTION OF THE ALTERATION.

PROJECT MANAGER MARK JAKUBIAK
 CHECK SUSAN ANDREWS
 DRAFTING AMBER COULTER
 CHECK RICK WILDER
 DESIGN AMBER COULTER
 JOB MANAGER MARK JAKUBIAK
 DESIGN SUPERVISOR RICK WILDER



MATCH WITH
DRAWING NO. GP-1

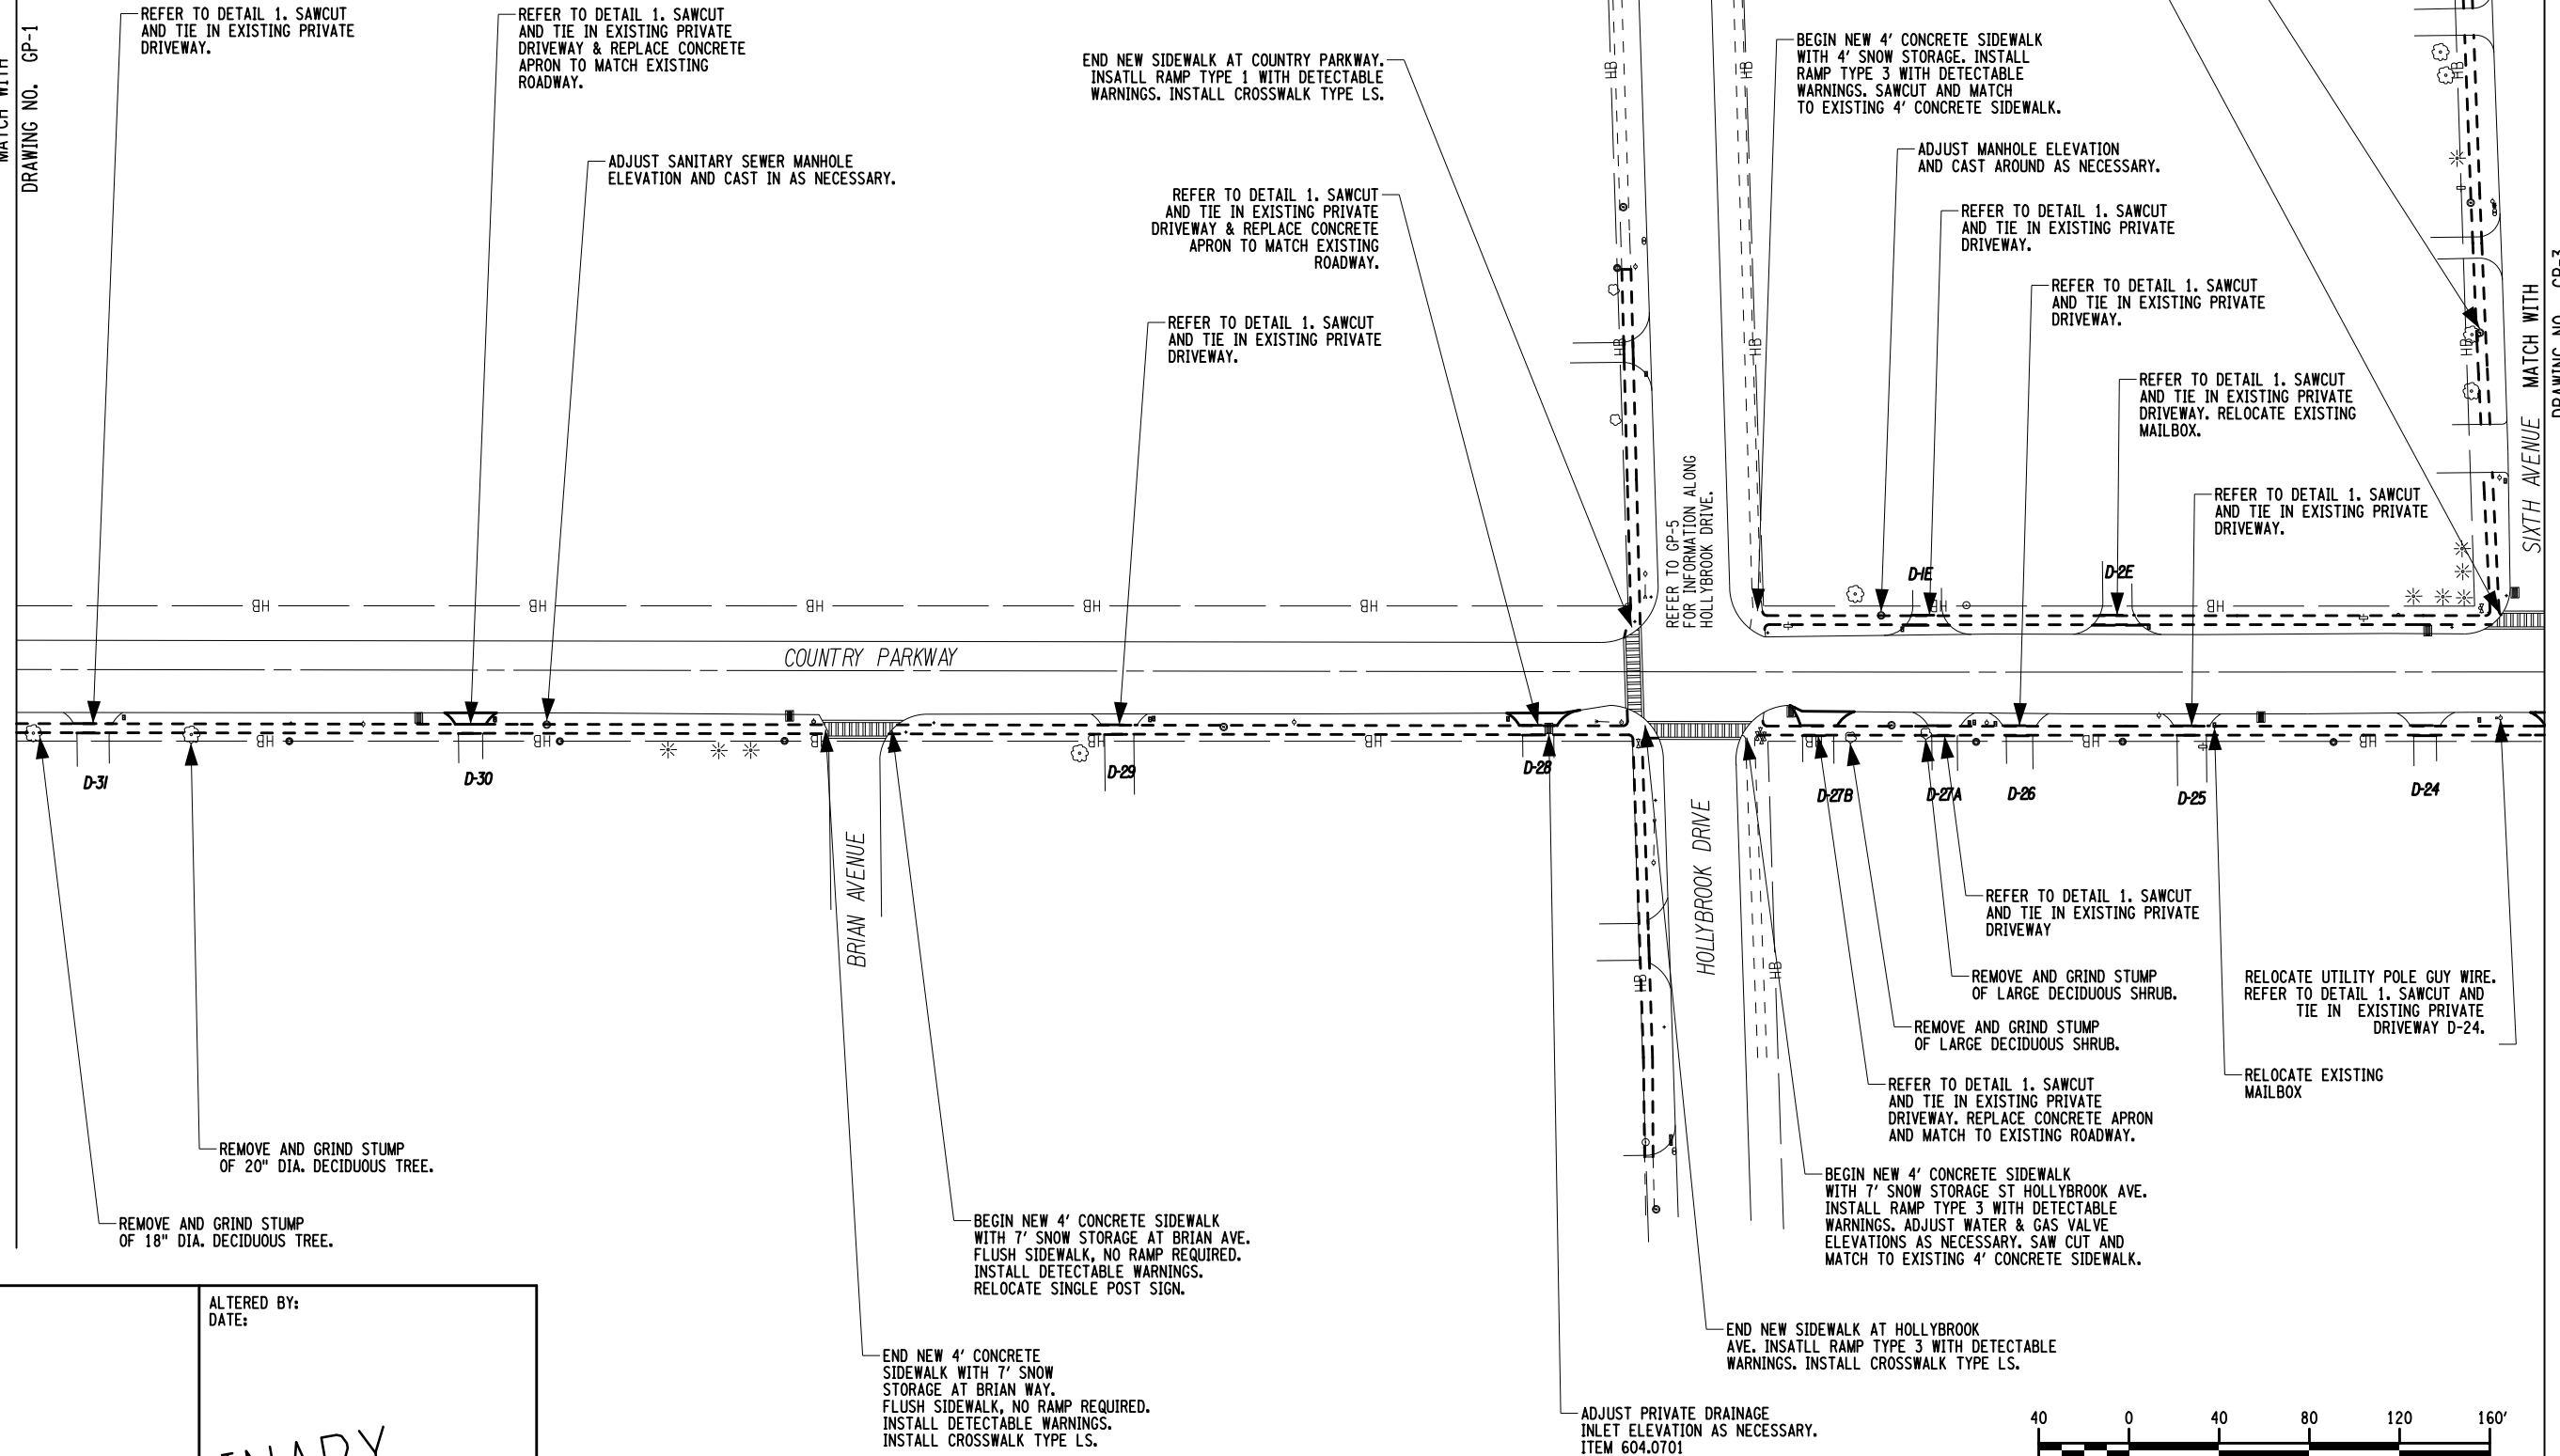


MATCH WITH
DRAWING NO. GP-3

AFFIX SEAL: _____

ALTERED BY: _____
DATE: _____

PRELIMINARY

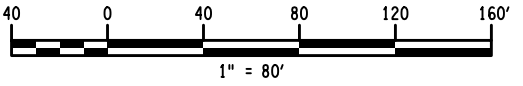

AS-BUILT REVISIONS DESCRIPTION OF ALTERATIONS:	SAFE ROUTES TO SCHOOL	PIN 5758.96	BRIDGES	CULVERTS	ALL DIMENSIONS IN FT UNLESS OTHERWISE NOTED	CONTRACT NUMBER
	TOWN OF AMHERST	PS&E DATE				5758.96
	COUNTY: ERIE				AMHERST SAFE ROUTES TO SCHOOL SITE 1: WILLIAMSVILLE COUNTRY PARKWAY GENERAL PLAN	DRAWING NO. GNP-2
	DOCUMENT NAME: 575896.GNP_3.dgn					SHEET NO.


NYSOT DESIGN SERVICES BUREAU, ALBANY

FILE NAME = 575896.GNP_3.dgn
 DATE/TIME = 16-DEC-2010 12:05
 USER = mdojan


IT IS A VIOLATION OF LAW FOR ANY PERSON, UNLESS THEY ARE ACTING UNDER THE DIRECTION OF A LICENSED PROFESSIONAL ENGINEER, ARCHITECT, LANDSCAPE ARCHITECT, OR LAND SURVEYOR, TO ALTER AN ITEM IN ANY WAY, IF AN ITEM BEARING THE STAMP OF A LICENSED PROFESSIONAL IS ALTERED, THE ALTERING ENGINEER, ARCHITECT, LANDSCAPE ARCHITECT, OR LAND SURVEYOR SHALL STAMP THE DOCUMENT AND INCLUDE THE NOTATION "ALTERED BY" FOLLOWED BY THEIR SIGNATURE, THE DATE OF SUCH ALTERATION, AND A SPECIFIC DESCRIPTION OF THE ALTERATION.

FILE NAME = williamsville_SRTS_Plotfile_3.dgn
 DATE/TIME = 16-DEC-2010 12:05
 USER = mdo1an

PROJECT MANAGER MARK JAKUBIAK
 CHECK SUSAN ANDREWS
 DRAFTING AMBER COULTER
 CHECK RICK WILDER
 DESIGN AMBER COULTER
 JOB MANAGER MARK JAKUBIAK
 DESIGN SUPERVISOR RICK WILDER

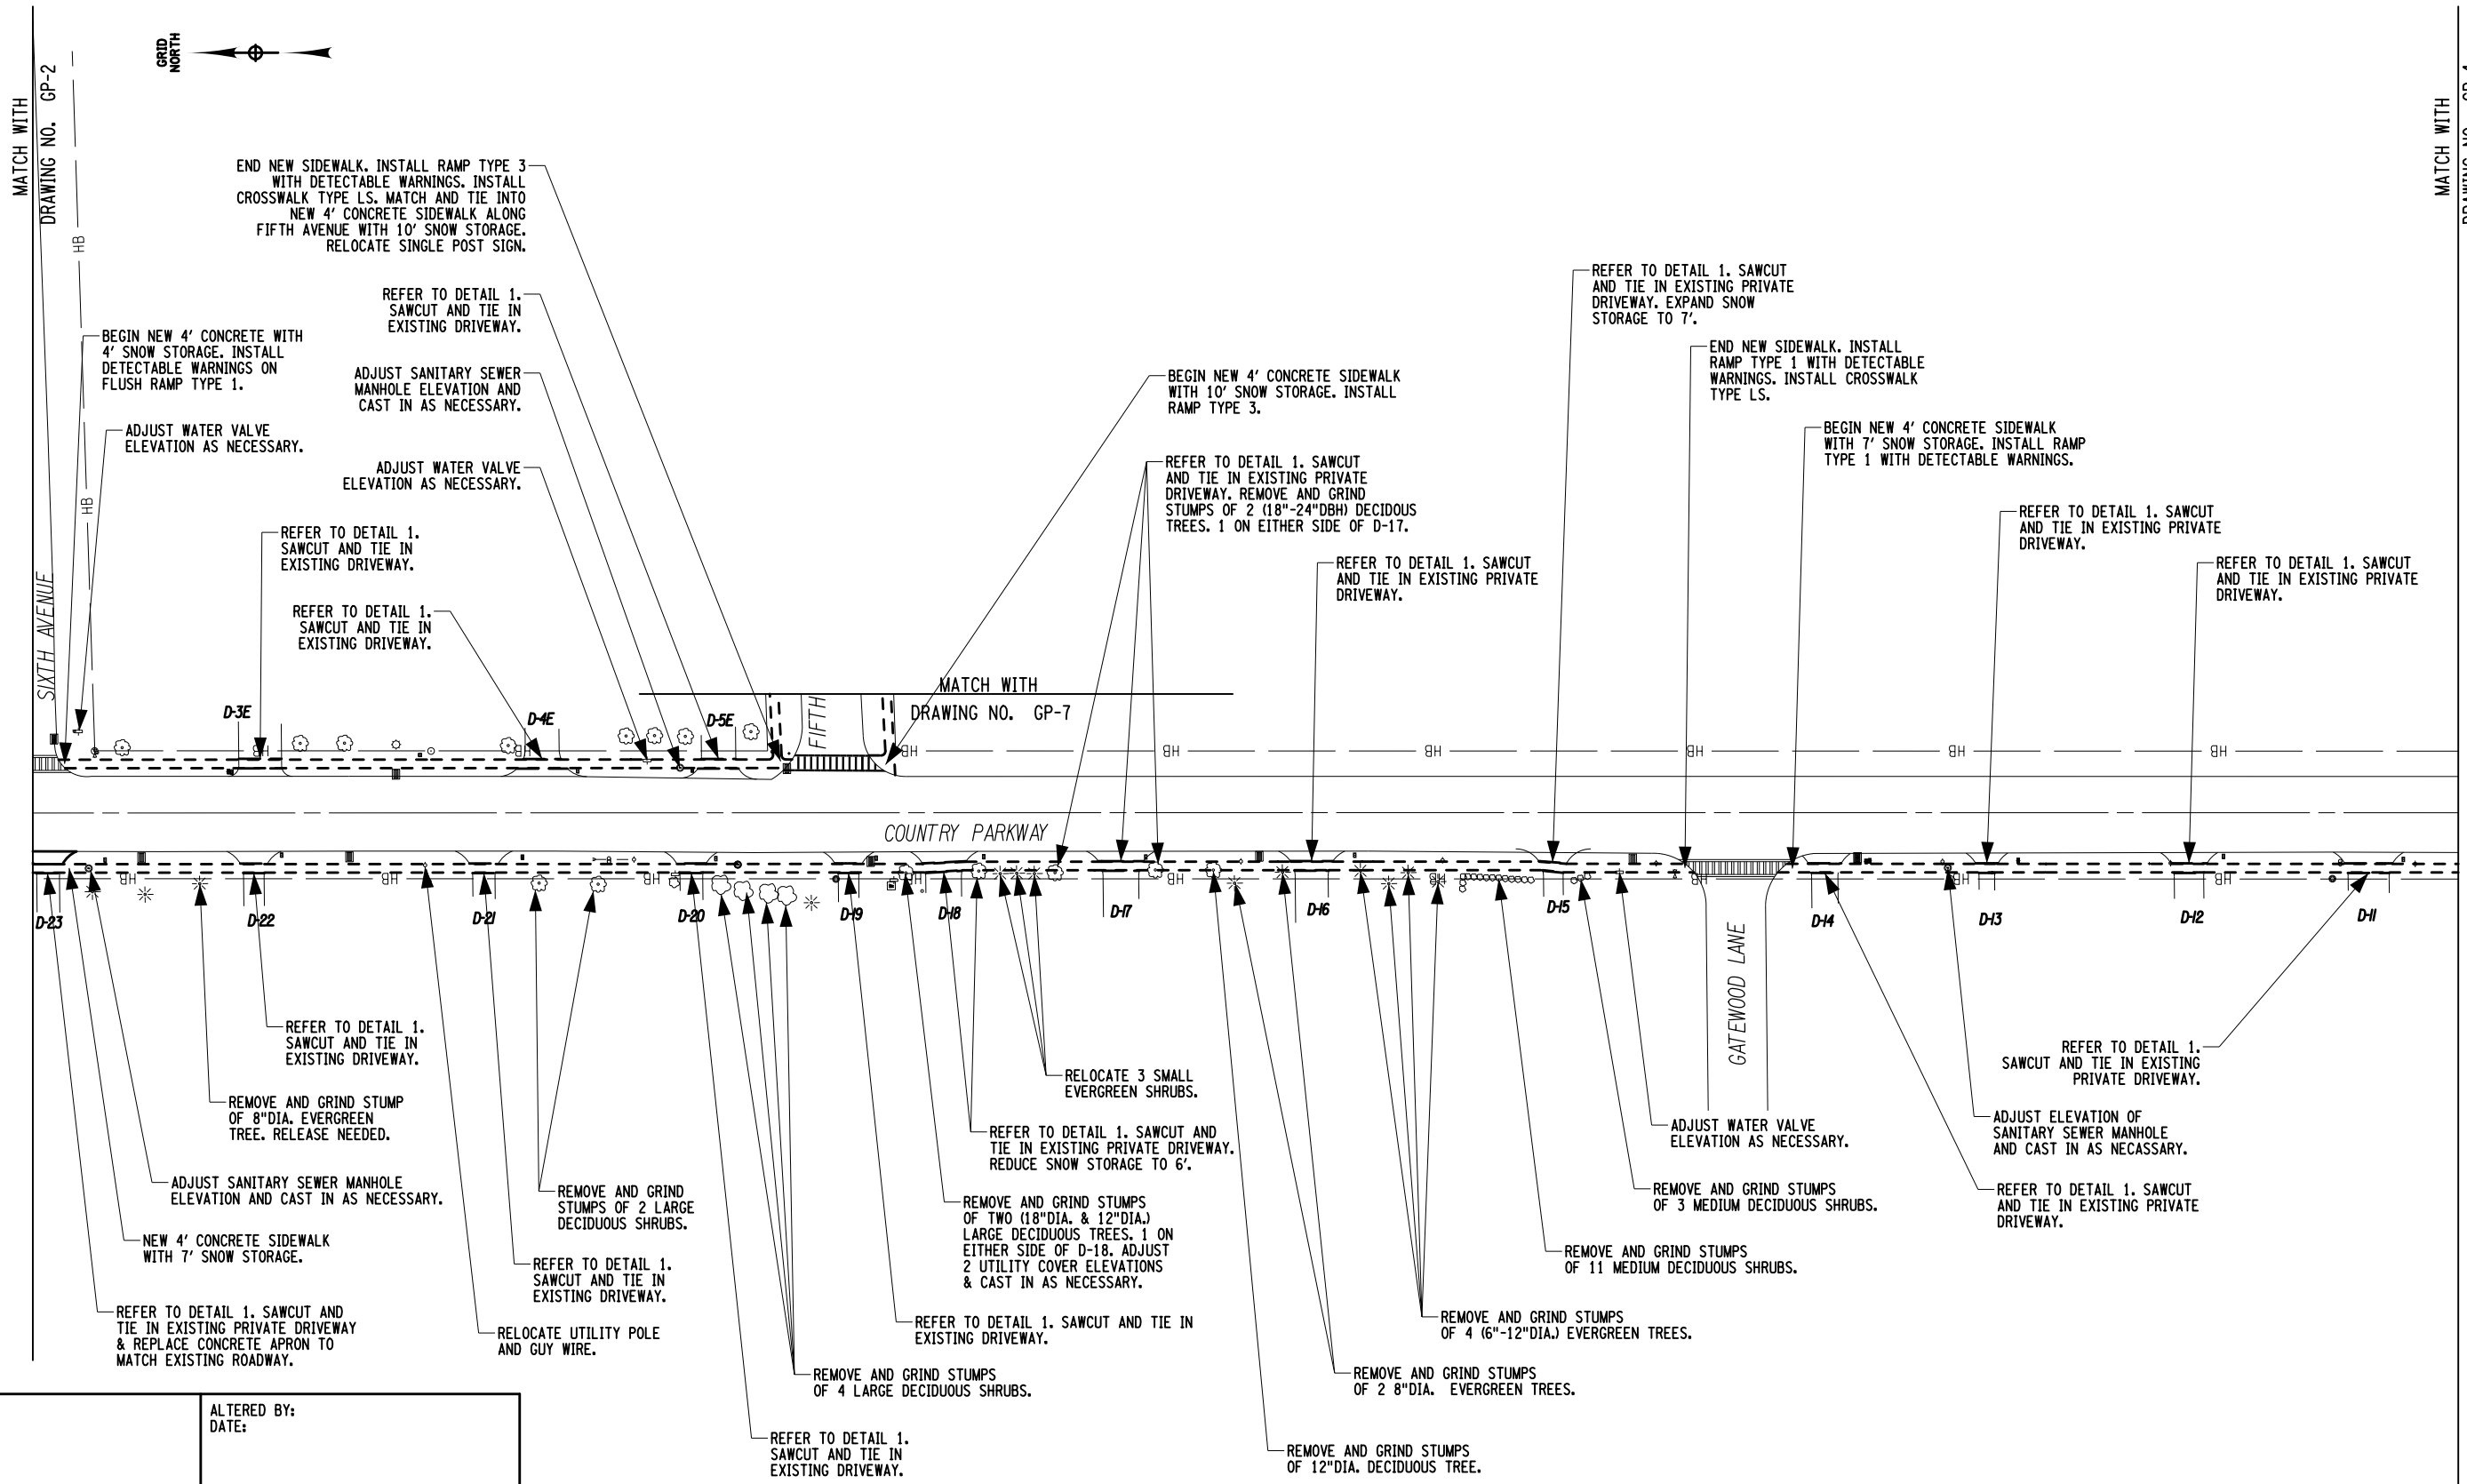

PRELIMINARY

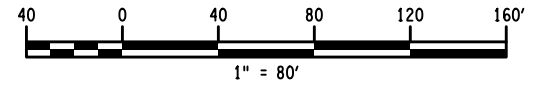

AFFIX SEAL:
 ALTERED BY:
 DATE:

AS-BUILT REVISIONS
 DESCRIPTION OF ALTERATIONS:

SAFE ROUTES TO SCHOOL
 TOWN OF AMHERST
 COUNTY: ERIE
 DOCUMENT NAME: williamsville_SRTS_Plotfile_3.dgn

PIN 5758.96
 PS&E DATE

BRIDGES
 CULVERTS
 ALL DIMENSIONS IN FT UNLESS OTHERWISE NOTED
 AMHERST SAFE ROUTES TO SCHOOL
 SITE 1: WILLIAMSVILLE
 COUNTRY PARKWAY
 GENERAL PLAN


CONTRACT NUMBER
 5758.96
 DRAWING NO. GNP-3
 SHEET NO. 17
 NYSOT DESIGN SERVICES BUREAU, ALBANY

IT IS A VIOLATION OF LAW FOR ANY PERSON, UNLESS THEY ARE ACTING UNDER THE DIRECTION OF A LICENSED PROFESSIONAL ENGINEER, ARCHITECT, LANDSCAPE ARCHITECT, OR LAND SURVEYOR, TO ALTER AN ITEM IN ANY WAY. IF AN ITEM BEARING THE STAMP OF A LICENSED PROFESSIONAL IS ALTERED, THE ALTERING ENGINEER, ARCHITECT, LANDSCAPE ARCHITECT, OR LAND SURVEYOR SHALL STAMP THE DOCUMENT AND INCLUDE THE NOTATION "ALTERED BY" FOLLOWED BY THEIR SIGNATURE, THE DATE OF SUCH ALTERATION, AND A SPECIFIC DESCRIPTION OF THE ALTERATION.

PROJECT MANAGER MARK JAKUBIAK
 CHECK SUSAN ANDREWS
 DRAFTING AMBER COULTER
 CHECK RICK WILDER
 DESIGN AMBER COULTER
 JOB MANAGER MARK JAKUBIAK
 DESIGN SUPERVISOR RICK WILDER

FILE NAME = williamsville_SRTS_Plotfile_4.dgn
 DATE/TIME = 16-DEC-2010 12:05
 USER = mdojan


MATCH WITH
 DRAWING NO. GP-3

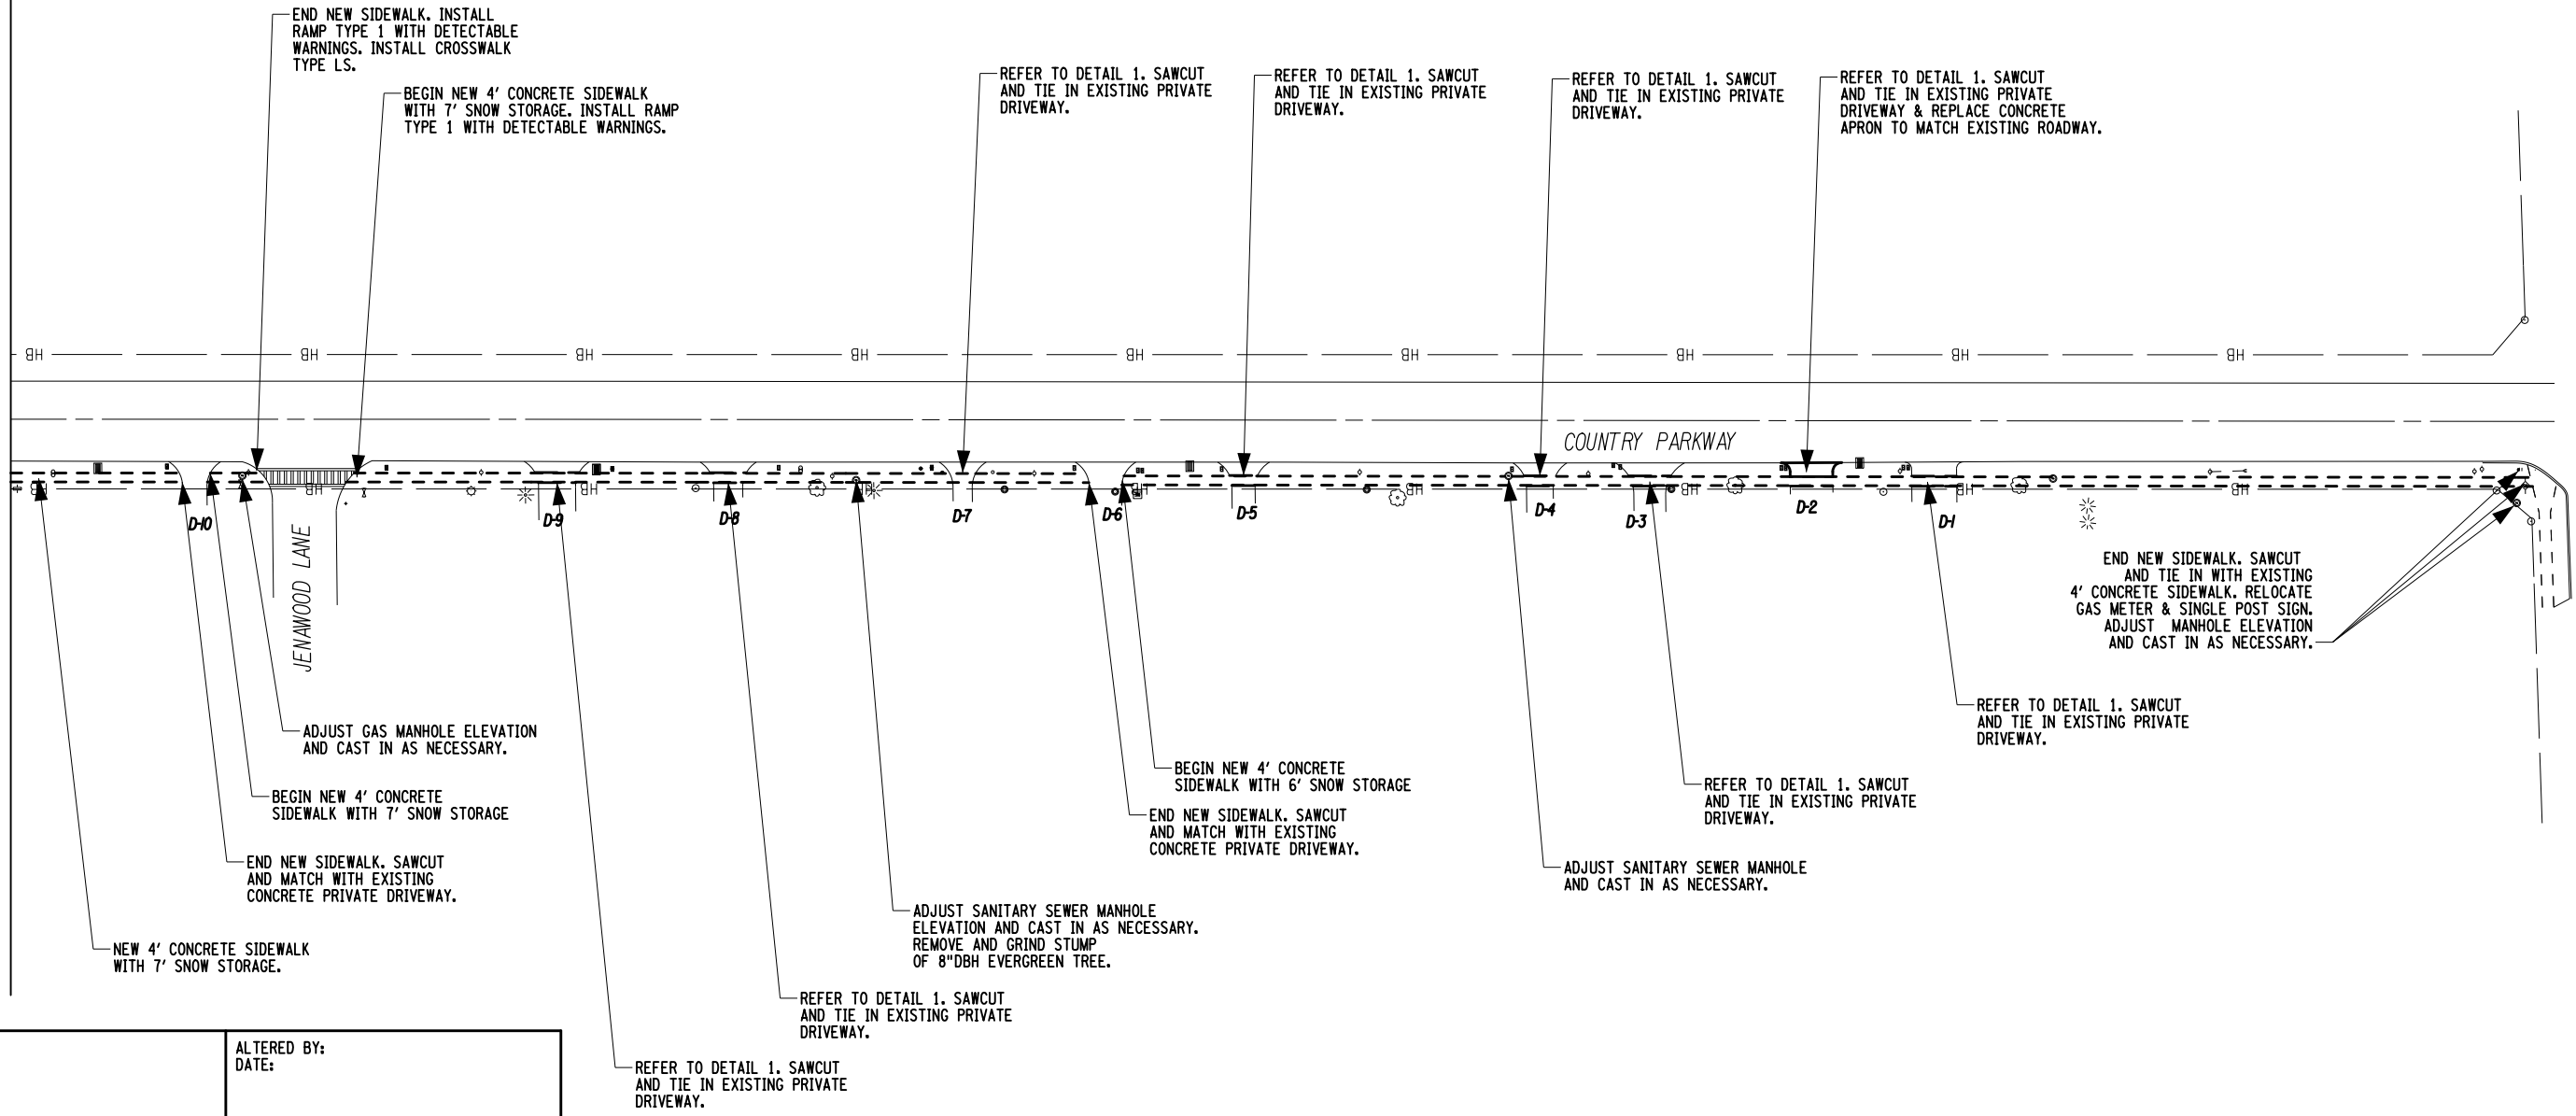

AFFIX SEAL:

ALTERED BY:
 DATE:

PRELIMINARY

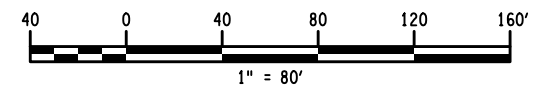


AS-BUILT REVISIONS DESCRIPTION OF ALTERATIONS:	SAFE ROUTES TO SCHOOL	PIN 5758.96	BRIDGES	CULVERTS	ALL DIMENSIONS IN FT UNLESS OTHERWISE NOTED	CONTRACT NUMBER	
	TOWN OF AMHERST	PS&E DATE				AMHERST SAFE ROUTES TO SCHOOL SITE 1: WILLIAMSVILLE COUNTRY PARKWAY GENERAL PLAN	
	COUNTY: ERIE					DRAWING NO. GNP-4	
	DOCUMENT NAME: williamsville_SRTS_Plotfile_4.dgn					SHEET NO. 18	

NYSDOT DESIGN SERVICES BUREAU, ALBANY

IT IS A VIOLATION OF LAW FOR ANY PERSON, UNLESS THEY ARE ACTING UNDER THE DIRECTION OF A LICENSED PROFESSIONAL ENGINEER, ARCHITECT, LANDSCAPE ARCHITECT, OR LAND SURVEYOR, TO ALTER AN ITEM IN ANY WAY. IF AN ITEM BEARING THE STAMP OF A LICENSED PROFESSIONAL IS ALTERED, THE ALTERING ENGINEER, ARCHITECT, LANDSCAPE ARCHITECT, OR LAND SURVEYOR SHALL STAMP THE DOCUMENT AND INCLUDE THE NOTATION "ALTERED BY" FOLLOWED BY THEIR SIGNATURE, THE DATE OF SUCH ALTERATION, AND A SPECIFIC DESCRIPTION OF THE ALTERATION.

FILE NAME = Williamsville_SRTS_Plotfile_5.dgn
 DATE/TIME = 16-DEC-2010 12:05
 USER = mdojan

DESIGN SUPERVISOR RICK WILDER
 JOB MANAGER MARK JAKUBIAK
 DESIGN AMBER COULTER
 CHECK RICK WILDER
 DRAFTING AMBER COULTER
 CHECK SUSAN ANDREWS
 PROJECT MANAGER MARK JAKUBIAK

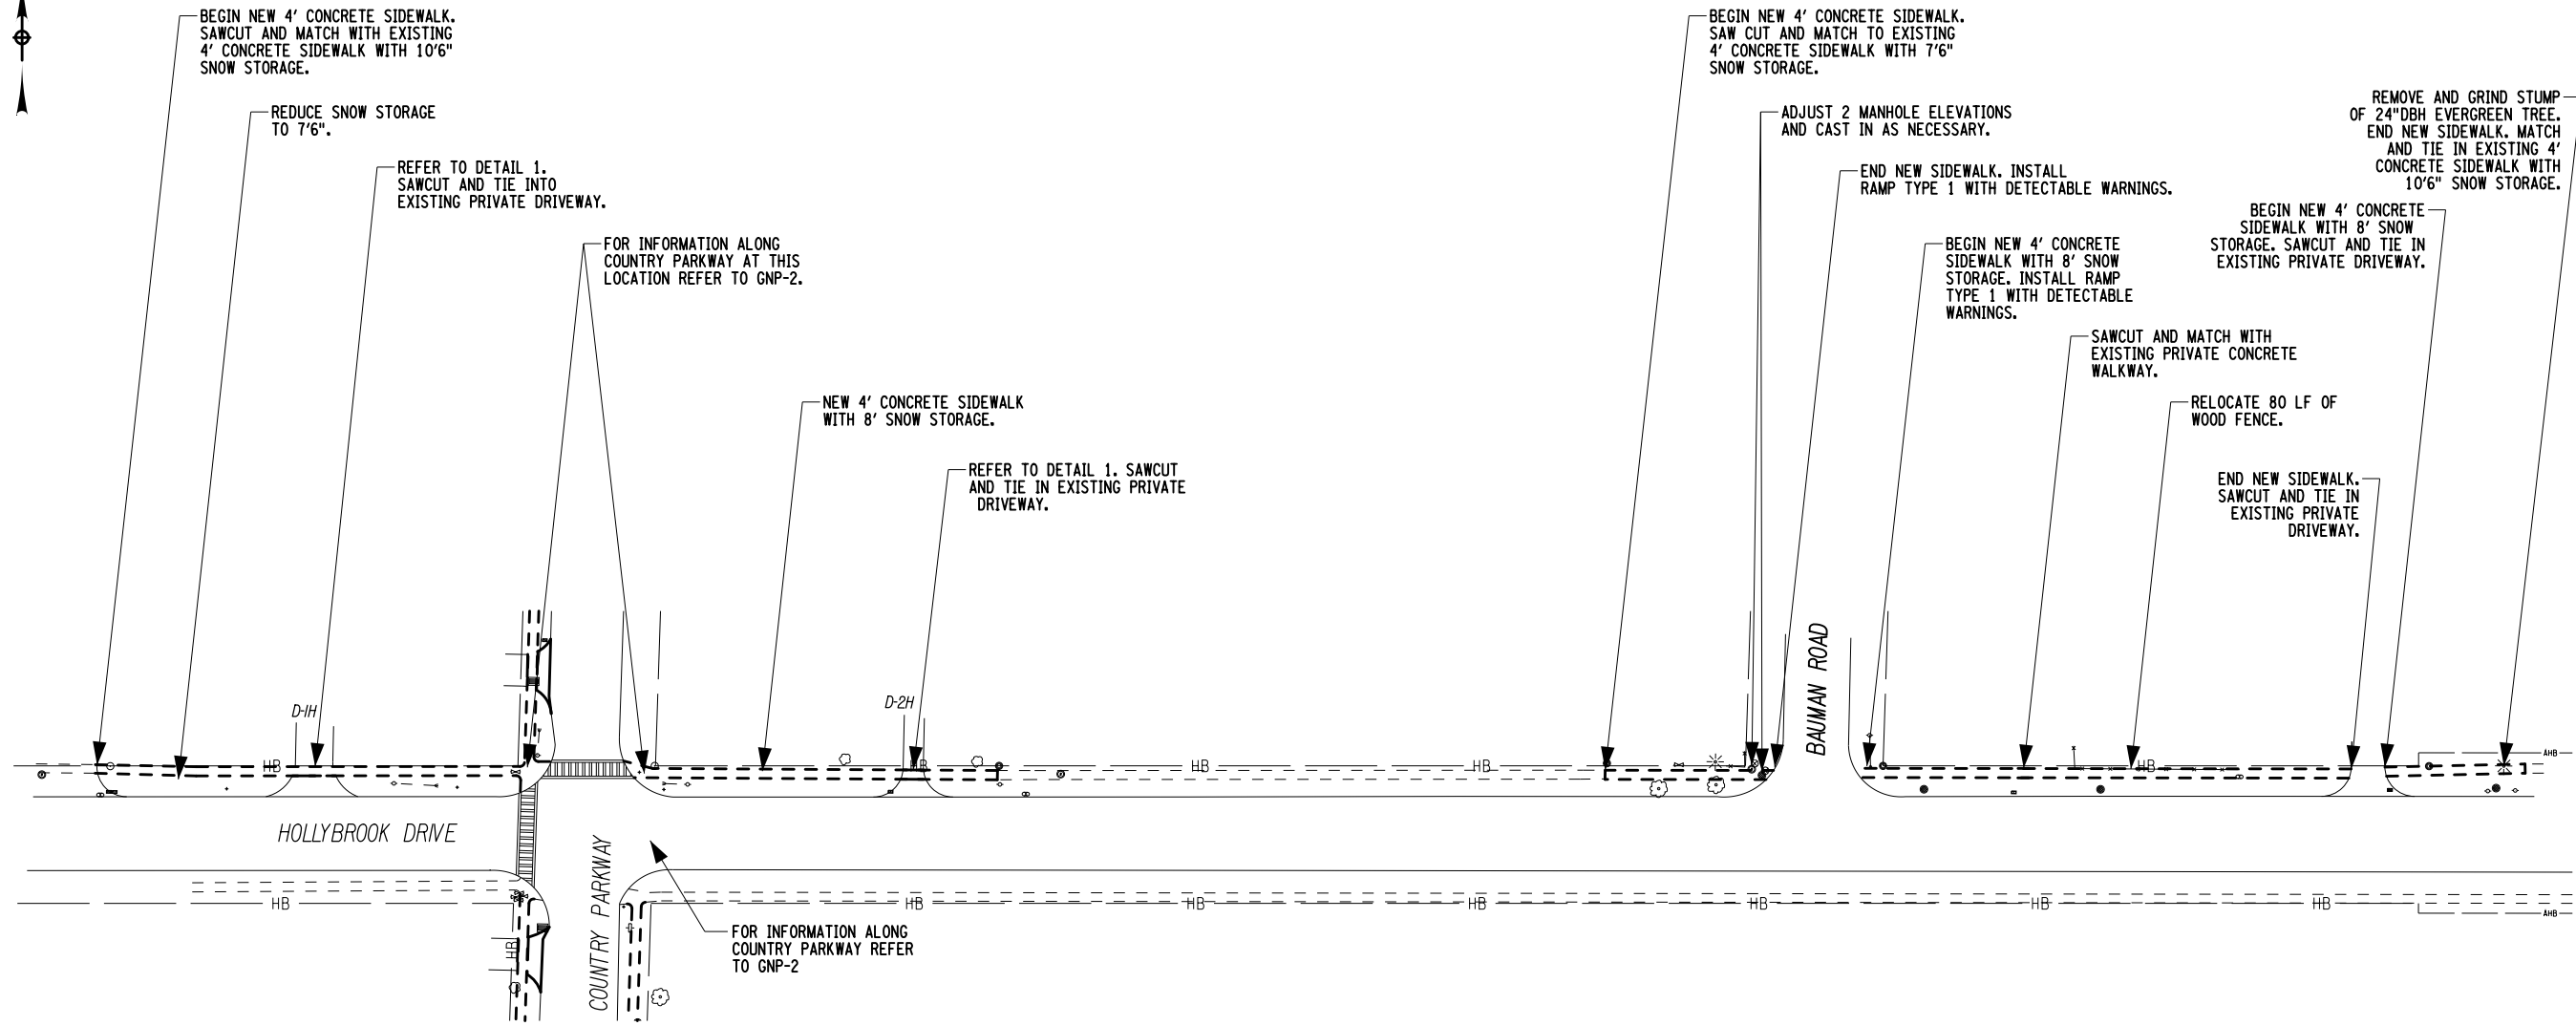

AFFIX SEAL: _____

ALTERED BY: _____
 DATE: _____

PRELIMINARY


AS-BUILT REVISIONS
 DESCRIPTION OF ALTERATIONS:

SAFE ROUTES TO SCHOOL	PIN 5758.96
TOWN OF AMHERST	PS&E DATE
COUNTY: ERIE	
DOCUMENT NAME: Williamsville_SRTS_Plotfile_5.dgn	

BRIDGES	CULVERTS

ALL DIMENSIONS IN FT UNLESS OTHERWISE NOTED
AMHERST SAFE ROUTES TO SCHOOL SITE 1: WILLIAMSVILLE COUNTRY PARKWAY GENERAL PLAN

CONTRACT NUMBER	5758.96
DRAWING NO.	GNP-5
SHEET NO.	19

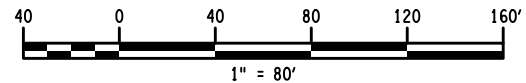

IT IS A VIOLATION OF LAW FOR ANY PERSON, UNLESS THEY ARE ACTING UNDER THE DIRECTION OF A LICENSED PROFESSIONAL ENGINEER, ARCHITECT, LANDSCAPE ARCHITECT, OR LAND SURVEYOR, TO ALTER AN ITEM IN ANY WAY, IF AN ITEM BEARING THE STAMP OF A LICENSED PROFESSIONAL IS ALTERED, THE ALTERING ENGINEER, ARCHITECT, LANDSCAPE ARCHITECT, OR LAND SURVEYOR SHALL STAMP THE DOCUMENT AND INCLUDE THE NOTATION "ALTERED BY" FOLLOWED BY THEIR SIGNATURE, THE DATE OF SUCH ALTERATION, AND A SPECIFIC DESCRIPTION OF THE ALTERATION.

PROJECT MANAGER MARK JAKUBIAK

CHECK SUSAN ANDREWS

DRAFTING AMBER COULTER


CHECK RICK WILDER

DESIGN AMBER COULTER

JOB MANAGER MARK JAKUBIAK

DESIGN SUPERVISOR RICK WILDER

FILE NAME = Williamsville_SRTS_Plotfile_6.dgn
DATE/TIME = 16-DEC-2010 12:05
USER = mdojan

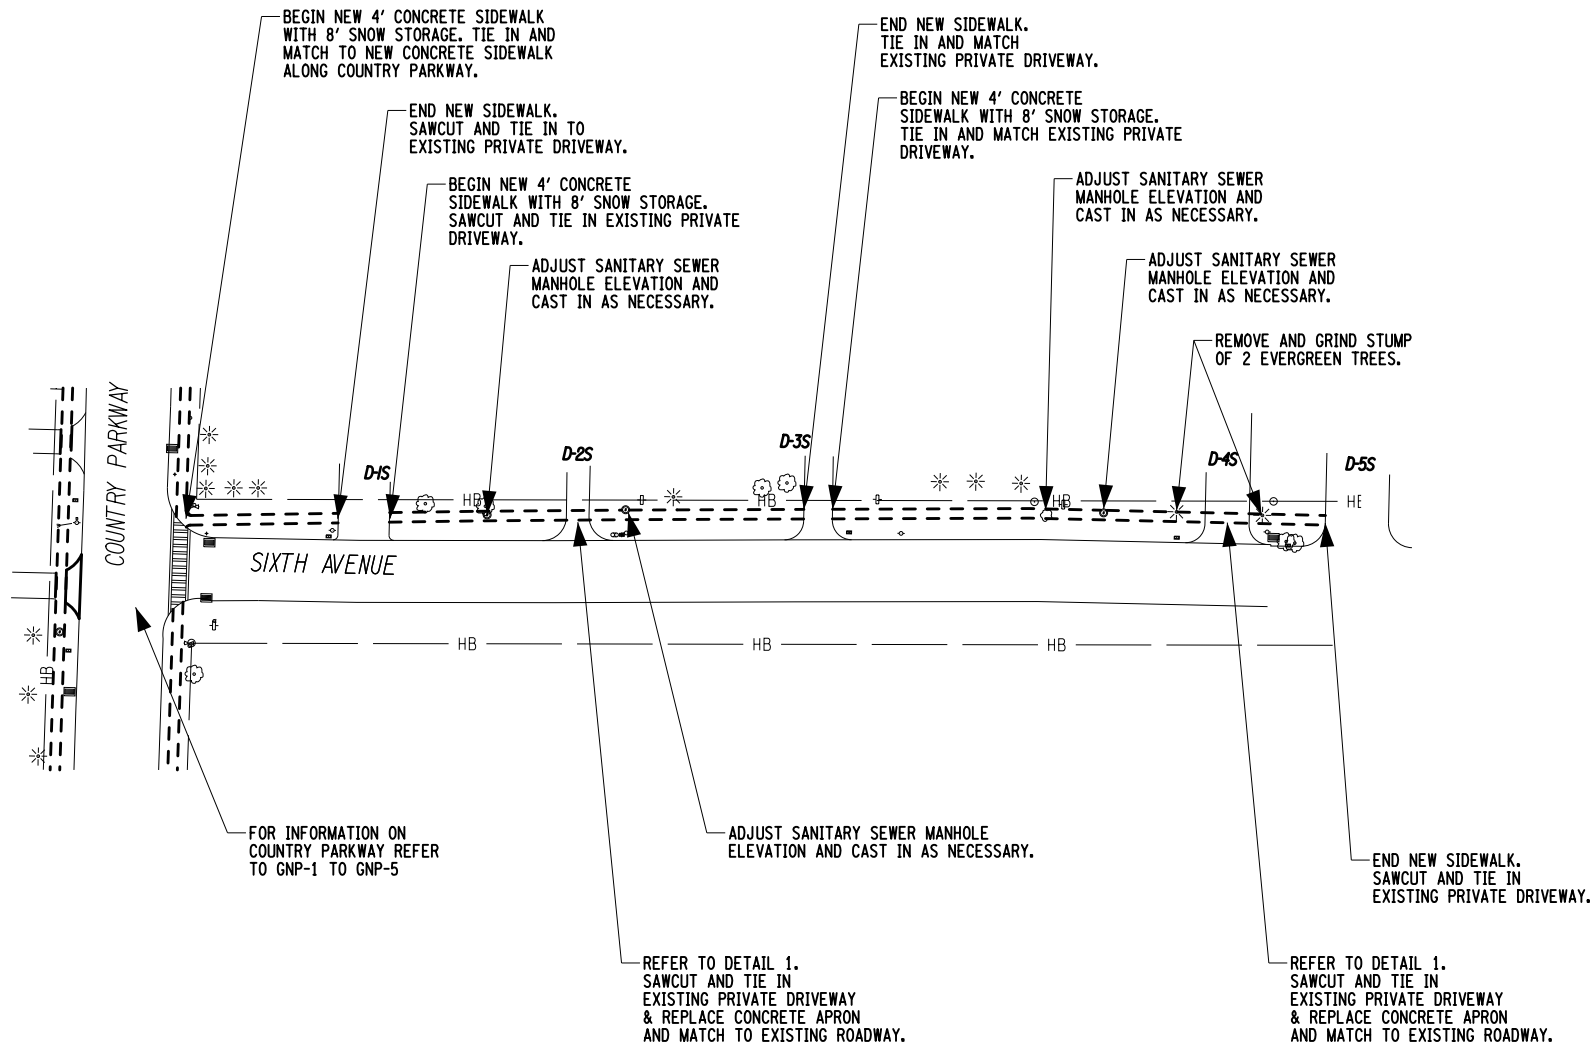

AFFIX SEAL:

ALTERED BY:
DATE:

PRELIMINARY


AS-BUILT REVISIONS DESCRIPTION OF ALTERATIONS:

SAFE ROUTES TO SCHOOL	PIN 5758.96
TOWN OF AMHERST	PS&E DATE
COUNTY: ERIE	
DOCUMENT NAME: Williamsville_SRTS_Plotfile_6.dgn	

BRIDGES	CULVERTS
---------	----------

ALL DIMENSIONS IN FT UNLESS OTHERWISE NOTED
AMHERST SAFE ROUTES TO SCHOOL SITE 1: WILLIAMSVILLE COUNTRY PARKWAY GENERAL PLAN


CONTRACT NUMBER	5758.96
DRAWING NO. GNP-6	
SHEET NO. 20	

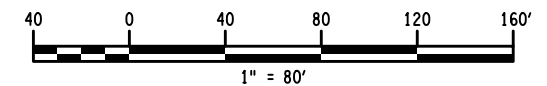

IT IS A VIOLATION OF LAW FOR ANY PERSON, UNLESS THEY ARE ACTING UNDER THE DIRECTION OF A LICENSED PROFESSIONAL ENGINEER, ARCHITECT, LANDSCAPE ARCHITECT, OR LAND SURVEYOR, TO ALTER AN ITEM IN ANY WAY. IF AN ITEM BEARING THE STAMP OF A LICENSED PROFESSIONAL IS ALTERED, THE ALTERING ENGINEER, ARCHITECT, LANDSCAPE ARCHITECT, OR LAND SURVEYOR SHALL STAMP THE DOCUMENT AND INCLUDE THE NOTATION "ALTERED BY" FOLLOWED BY THEIR SIGNATURE, THE DATE OF SUCH ALTERATION, AND A SPECIFIC DESCRIPTION OF THE ALTERATION.

FILE NAME = williamsville_SRTS_Plotfile_7.dgn
 DATE/TIME = 16-DEC-2010 12:05
 USER = mdojan

PROJECT MANAGER MARK JAKUBIAK
 CHECK SUSAN ANDREWS
 DRAFTING AMBER COULTER
 CHECK RICK WILDER
 DESIGN AMBER COULTER
 JOB MANAGER MARK JAKUBIAK
 DESIGN SUPERVISOR RICK WILDER

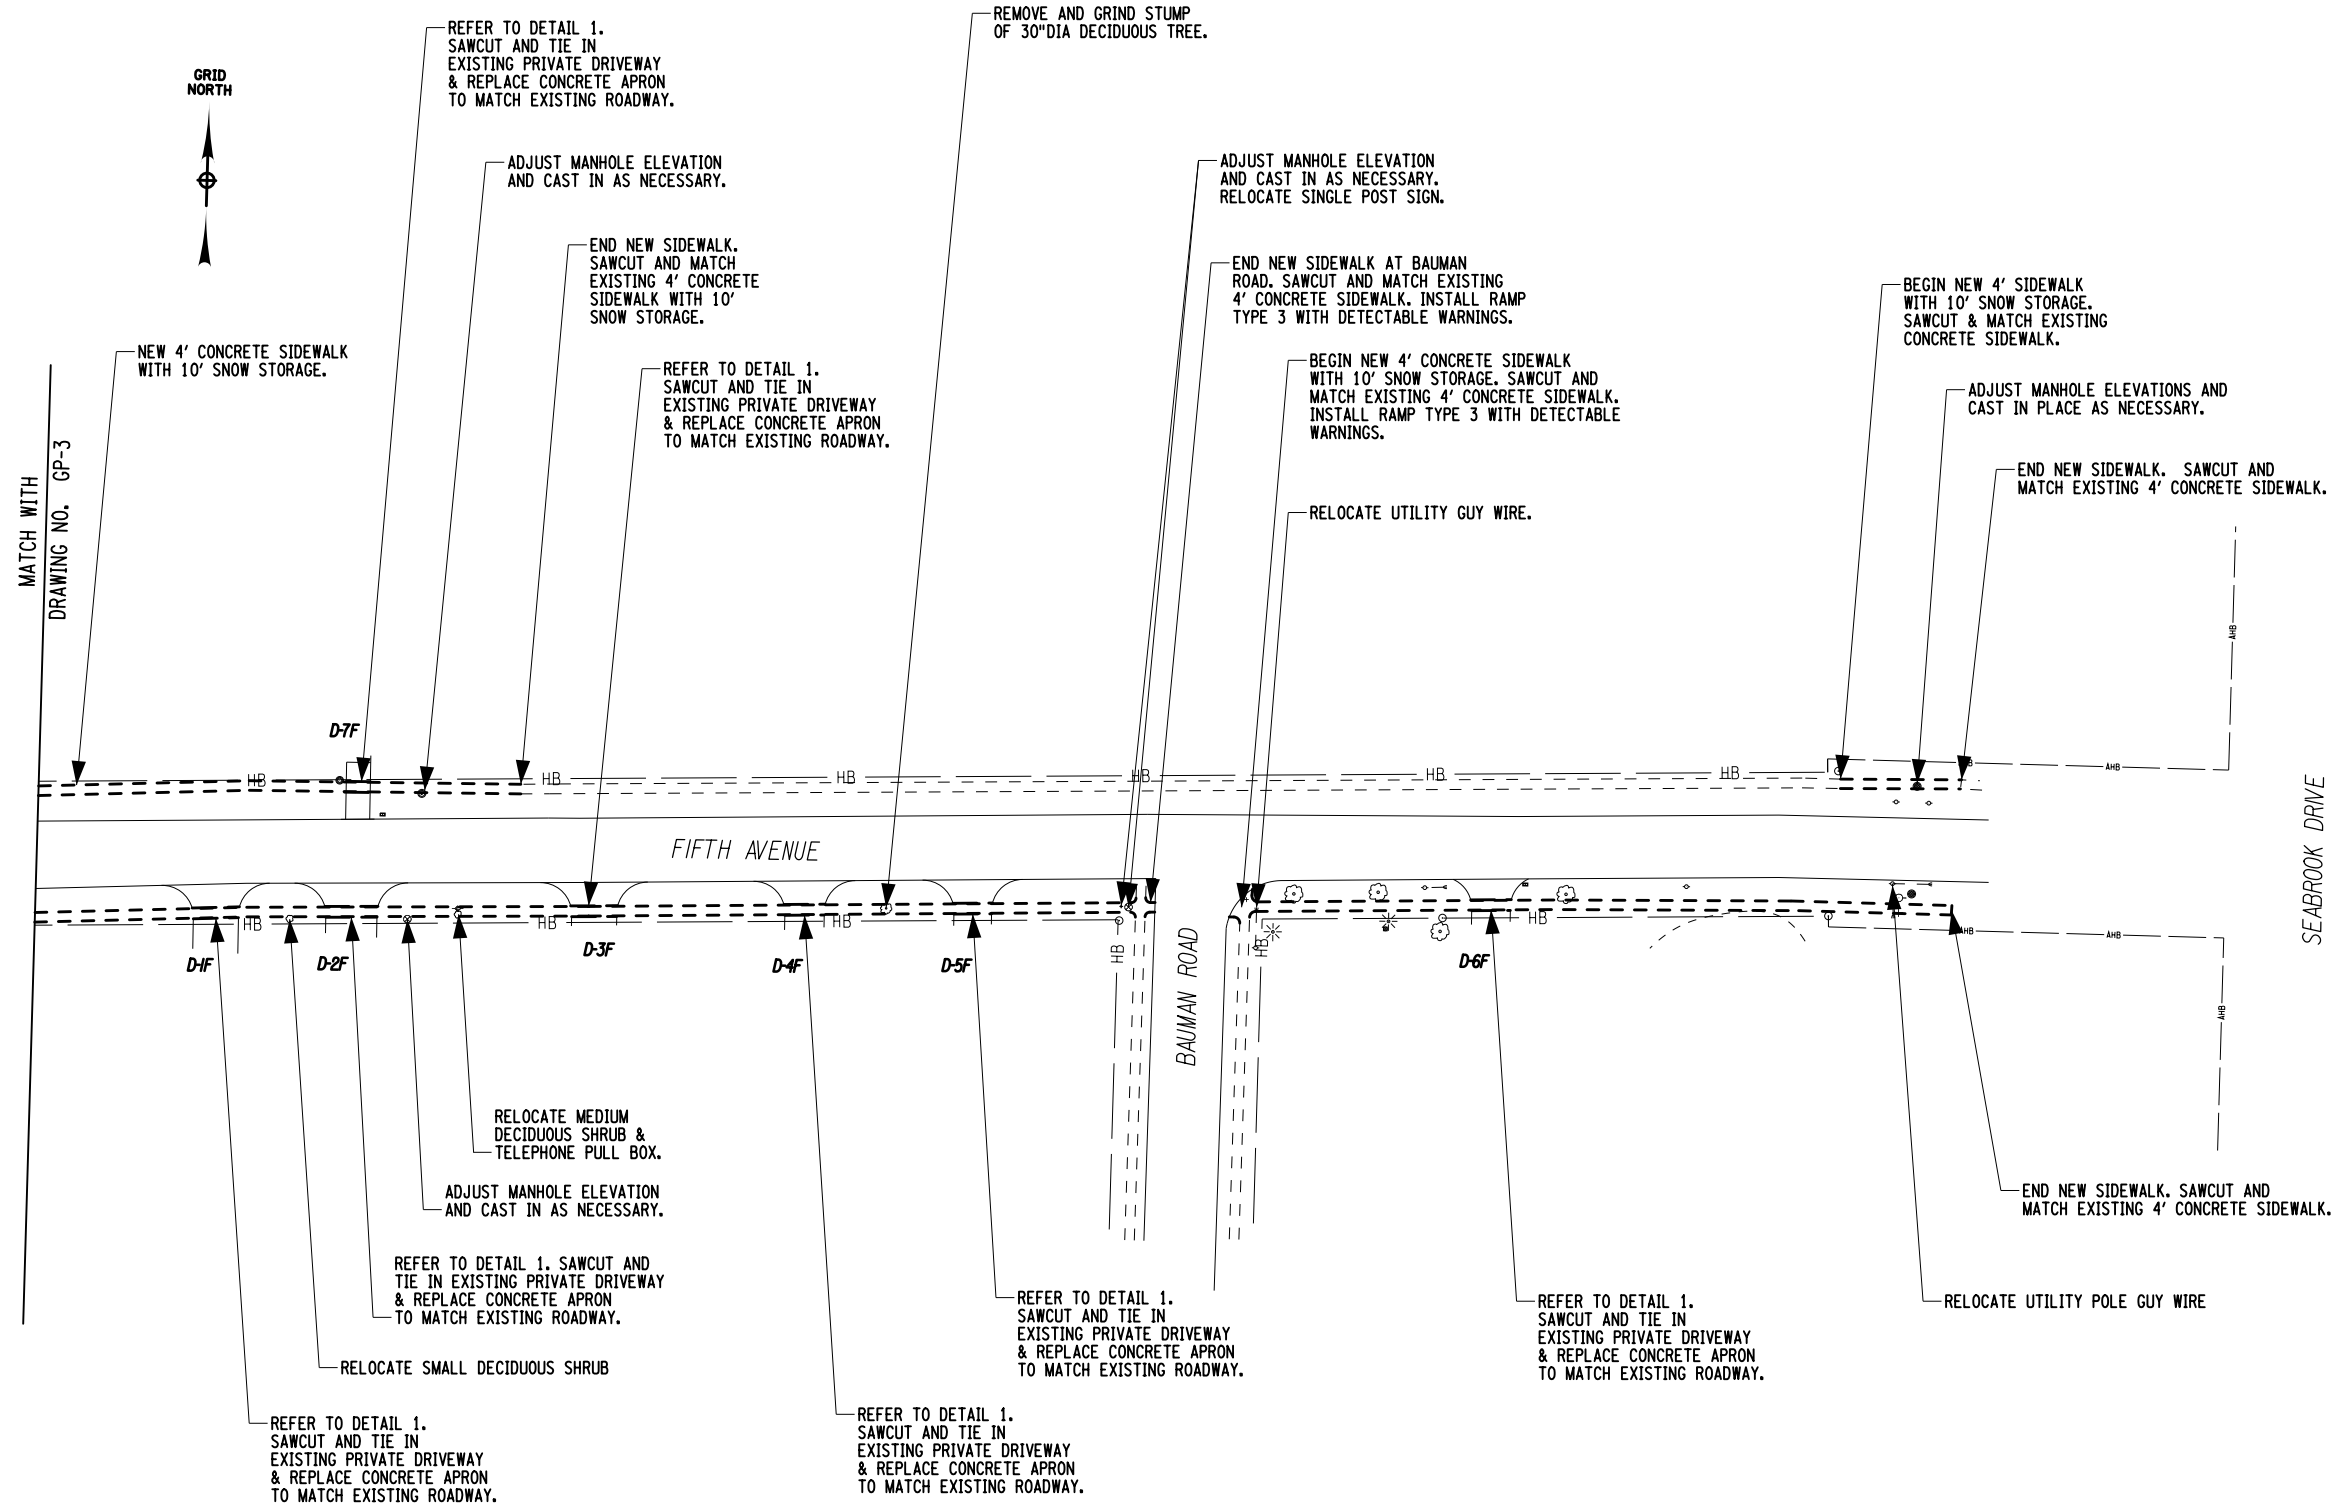

AFFIX SEAL: _____

ALTERED BY: _____
 DATE: _____

PRELIMINARY

AS-BUILT REVISIONS DESCRIPTION OF ALTERATIONS:	SAFE ROUTES TO SCHOOL TOWN OF AMHERST COUNTY: ERIE DOCUMENT NAME: williamsville_SRTS_Plotfile_7.dgn	PIN 5758.96 PS&E DATE	BRIDGES CULVERTS	ALL DIMENSIONS IN FT UNLESS OTHERWISE NOTED AMHERST SAFE ROUTES TO SCHOOL SITE 1: WILLIAMSVILLE COUNTRY PARKWAY GENERAL PLAN	CONTRACT NUMBER 5758.96 DRAWING NO. GNP-7 SHEET NO. 21
---	--	--------------------------	---------------------	--	---

