
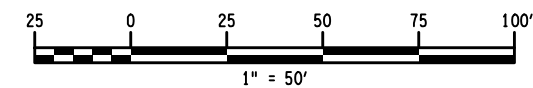


FILE NAME = 575896.GNP_16.dgn
 DATE/TIME = 17-DEC-2010 15:57
 USER = mjakubiak

DESIGN SUPERVISOR RICK WILDER JOB MANAGER BRAD BORTNICK DESIGNED BY MARK JAKUBIAK CHECKED BY BRAD BORTNICK ESTIMATED BY BRAD BORTNICK DRAFTED BY MARK JAKUBIAK CHECKED BY

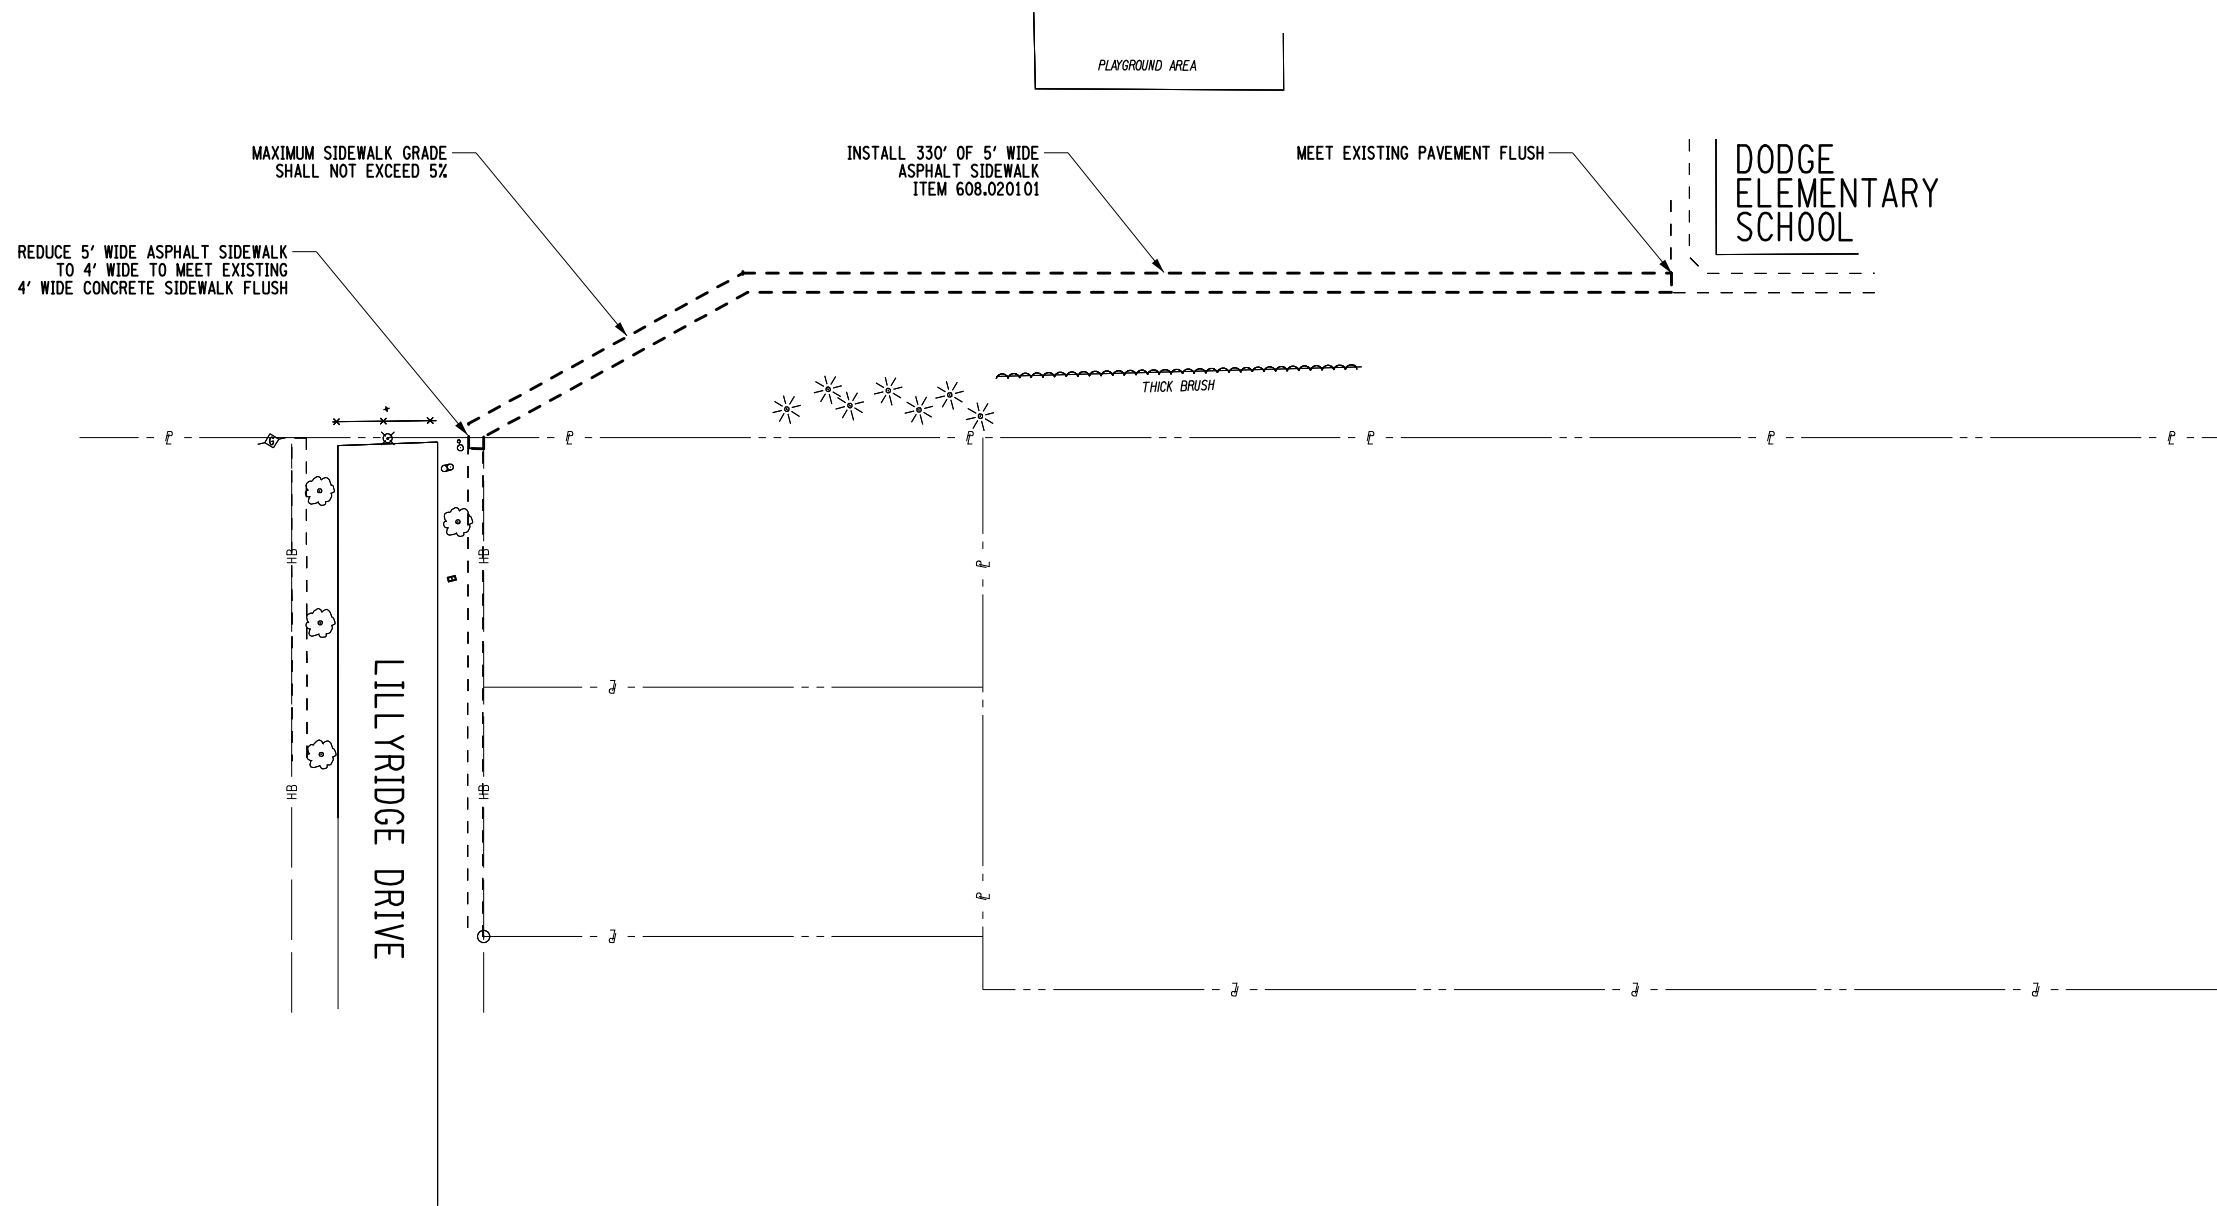

PREPARED BY: ON:	ALTERED BY: ON:

AS BUILT REVISIONS DESCRIPTION OF WORK:	SAFE ROUTES TO SCHOOL	PIN	BRIDGES	CULVERTS	ALL DIMENSIONS IN FT UNLESS OTHERWISE NOTED	CONTRACT NUMBER
	TOWN OF AMHERST					AMHERST SAFE ROUTES TO SCHOOL SITE 3: DODGE ELEMENTARY SCHOOL CONNECTOR PATH GENERAL PLAN
SIGNATURE _____	DATE _____	PS&E DATE			DRAWING NO.	
DOCUMENT NAME: 575896.GNP_16.dgn		COUNTY: ERIE				SHEET NO. GNP-XX