




LOCATION 1

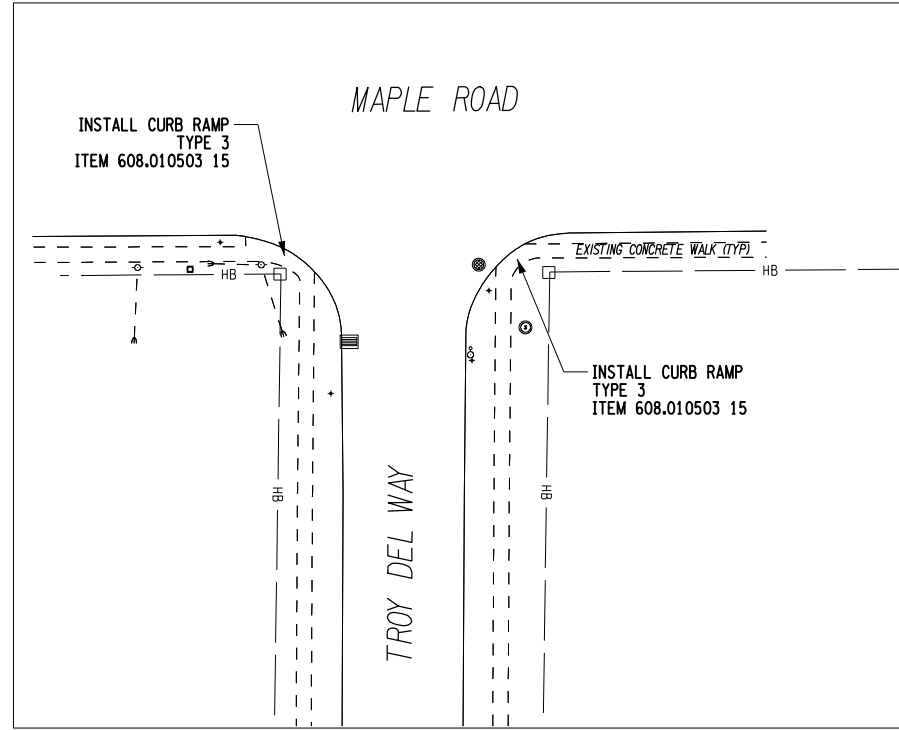

LOCATION 2

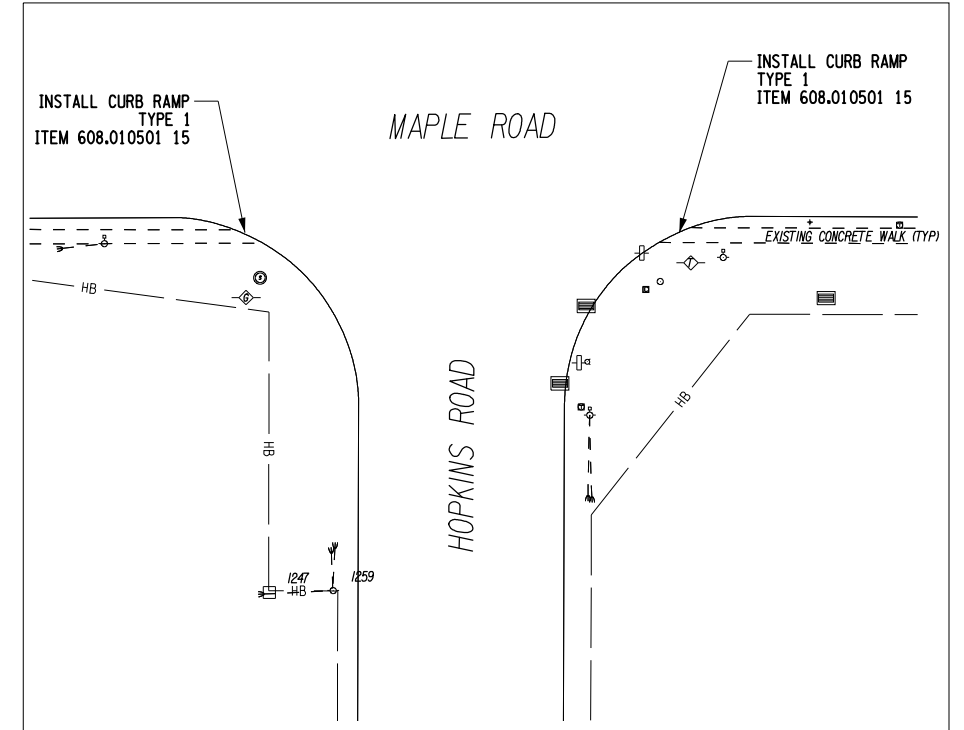

LOCATION 3

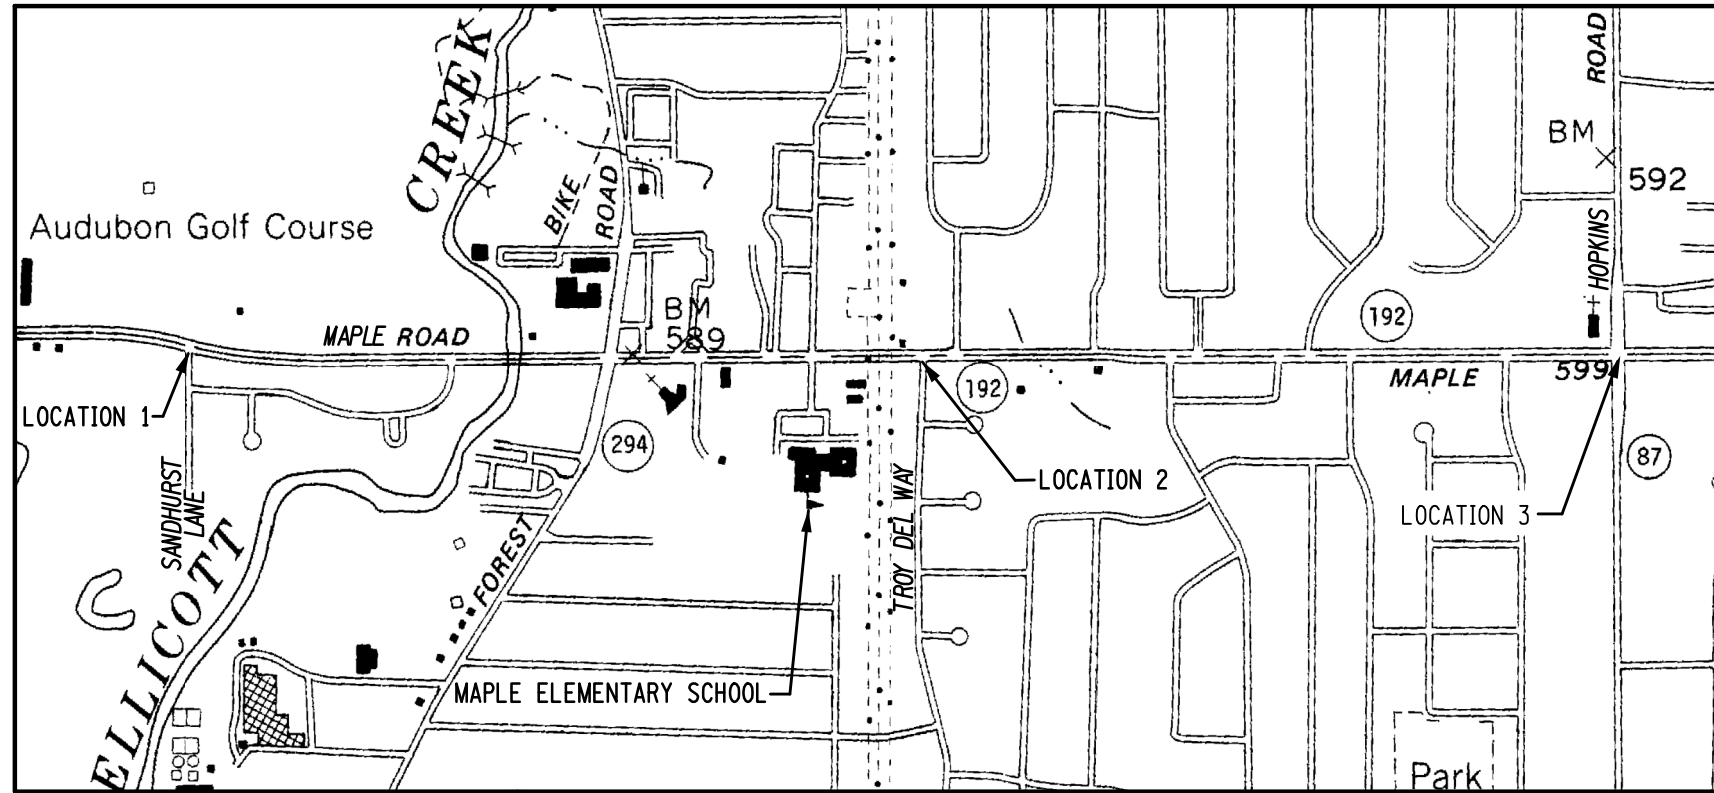

MAPLE ROAD ACCESSIBILITY IMPROVEMENTS LOCATION MAP

PREPARED BY: ON:	ALTERED BY: ON:
SIGNATURE _____ DATE _____	

AS BUILT REVISIONS DESCRIPTION OF WORK:	SAFE ROUTES TO SCHOOL TOWN OF AMHERST MAPLE ROAD COUNTY: ERIE	PIN 5758.96 PS&E DATE	BRIDGES	CULVERTS	ALL DIMENSIONS IN ft UNLESS OTHERWISE NOTED	CONTRACT NUMBER
SITE 3: MAPLE ROAD TOWN OF AMHERST SAFE ROUTES TO SCHOOL PROJECT					DRAWING NO. SHEET NO. GNP-XX	