



All rights reserved. Reuse of these documents without the expressed written permission of Carmina Wood Morris DPC is prohibited. WARNING: It is violation of article 145 sections 7208N and 7301 of the New York State Education Law for any person, unless acting under the direction of a registered architect, licensed engineer or land surveyor to alter this drawing. If altered such R.A., P.E. or L.L.S. shall affix his or her seal, signature, the date, the notation "altered by" and a specific description of the alteration.

© Carmina Wood Morris DPC

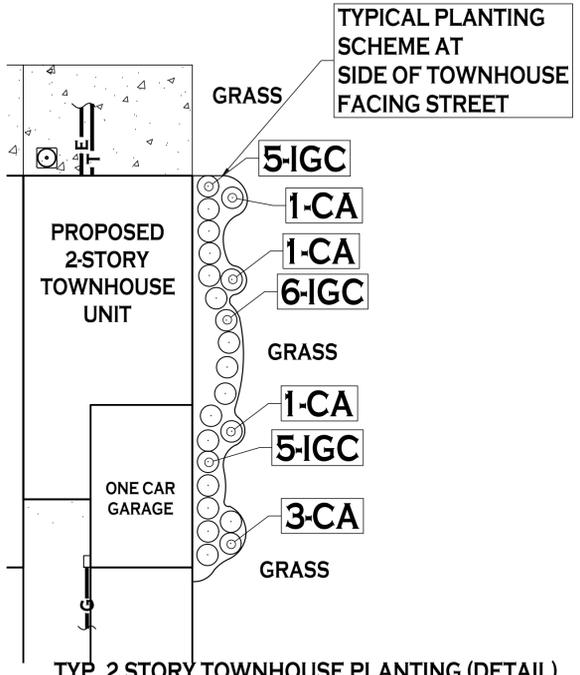

TYP. 2 STORY TOWNHOUSE PLANTING (DETAIL)

SCALE: 1"=20'

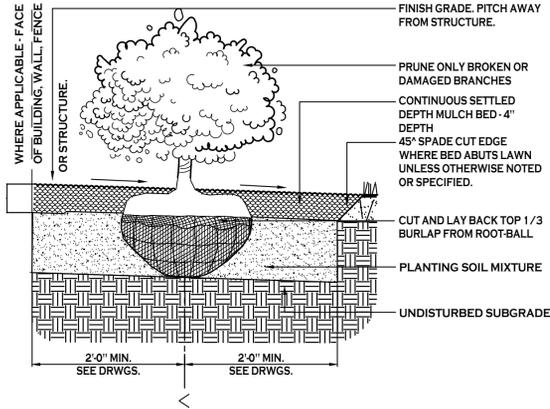

STD. SHRUB PLANTING

PLANTING NOTES:


- ALL INTERIOR LANDSCAPED AREAS SHALL HAVE A MINIMUM PLANTING SOIL DEPTH OF THREE (3) FEET AND BE FREE FROM ALL FORMS OF CONSTRUCTION DEBRIS AND FOREIGN MATERIAL.
- ALL TREE PIT SAUCERS, SHRUB BEDS, ORNAMENTAL GRASS BEDS, AND PERENNIAL FLOWER BEDS SHALL RECEIVE "PREEN" HERBICIDE AND THREE (3) INCHES DEPTH OF DARK SHREDDED HARDWOOD BARK MULCH. LOCATIONS TO BE COORDINATED IN FIELD WITH OWNER REP.
- ALL SEASONAL FLOWER BEDS SHALL BE A MINIMUM OF TWELVE (12) INCHES DEEP WITH A WELL-BLENDED MIXTURE OF 50% PEAT MOSS. SEASONAL FLOWER BEDS SHALL RECEIVE "PREEN" HERBICIDE. NO MULCH SHALL BE INSTALLED IN THE SEASONAL FLOWER BEDS. LOCATIONS TO BE COORDINATED IN FIELD WITH OWNER REP.
- ALL DECIDUOUS AND EVERGREEN TREES SHALL BE STAKED WITH THREE (3) TREE STAKES AS PER TREE PLANTING DETAIL.

PLANTING SCHEDULE - SAWYER'S LANDING, NORTH FRENCH ROAD, AMHERST NY


KEY	QTY.	BOTANICAL NAME	COMMON NAME	MIN. SIZE	REMARKS	KEY	QTY.	BOTANICAL NAME	COMMON NAME	MIN. SIZE	REMARKS
DECIDUOUS TREES											
CM	20	ACER X FREEMANNI 'CELZAM'	CELEBRATION MAPLE	2 1/2" - 3" CAL.	B&B, 25' WIDE	IGC	129	ILEX GLABRA 'COMPACTA'	INKBERRY HOLLY	24" HT. MIN.	NO. 5 CONT.
CO	1	CELTIS OCCIDENTALIS	HACKBERRY	2 1/2" - 3" CAL.	B&B	CS	107	CORNUS SERICEA 'KELSEY'	KELSEY'S DWARF RED TWIG DOGWOOD	24" MIN. HT.	NO. 5 CONT.
AF	12	ACER X FREEMANNI 'JEFFERSRED'	AUTUMN BLAZE MAPLE	2 1/2" - 3" CAL.	B&B	DS	226	DIERVILLA SPLENDENS 'GOLDBERRY'	KODIAK ORANGE DIERVILLA	24" MIN. HT.	NO. 5 CONT.
BN	26	BETULA NIGRA 'CULLY'	HERITAGE RIVER BIRCH	10'-12' HT.	B&B, MULTI-STEM (3-50% MIN)	FX	211	FORSYTHIA X INTERMEDIA 'KOLGOLD'	MAGICAL GOLD FORSYTHIA	24" MIN. HT.	NO. 5 CONT.
AH	9	CARPINUS CAROLINIANA	AMERICAN HORNBEAM	2 1/2" - 3" CAL.	B&B	SJ	93	SPIREA BUNALDA 'COLD MOUND'	COLD MOUND SPIREA	24" MIN. HT.	NO. 3 CONT.
OT	18	GLEDITSIA TRICANTHOS INERMIS 'SKYCOLE'	SKYLINE HONEYLOCUST	2 1/2" - 3" CAL.	B&B	JS	133	JUNIPERUS SCOPULORUM 'WICHTA BLUE'	ROCKY MOUNTAIN JUNIPER	5' MIN. HT.	B&B, FULL TO GROUND
NS	36	NYSSA SYLVIATICA 'WILDFIRE'	WILDFIRE BLACK GUM	2 1/2" - 3" CAL.	B&B	LA	20	LIGUSTRUM AMURENSE	PRINET	36-48" Tall	NO. 5 CONT.
QR	24	QUERCUS RUBRA	NORTHERN RED OAK	2 1/2" - 3" CAL.	B&B	RR	48	ROSA RADRAZZ	KNOCKOUT ROSE	24-36" Tall	NO. 3 CONT.
UA	21	ULMUS AMERICANA 'JEFFERSON'	JEFFERSON ELM	2 1/2" - 3" CAL.	B&B	VC	24	VIBURNUM CARLESII	KOREAN SPICE VIBURNUM	24-36" Tall	NO. 5 CONT.
AR	12	ACER RUBRUM 'OCTOBER GLORY'	OCTOBER GLORY RED MAPLE	2 1/2" - 3" CAL.	B&B			ORNAMENTAL GRASS/PERENNIALS			
OTD	9	GLEDITSIA TRICANTHOS INERMIS 'DRAVES'	STREETKEEPER HONEYLOCUST	2 1/2" - 3" CAL.	B&B	CA	356	CALAMAGROSTIS X ACUTIFOLIA 'KARL FOERSTER'	KARL FOERSTER FEATHER REED GRASS	24-36" Tall	NO. 3 CONT.
TCC	3	TILIA CORDATA 'CORZAM'	CORINTHIAN LINDEN	2 1/2" - 3" CAL.	B&B	PA	320	PENSETUM ALPESICURIOIDES	FOUNTAIN GRASS	24-36" Tall	NO. 3 CONT.
SMALL/ORNAMENTAL TREES											
AC	10	AMELANCHIER CANADENSIS	SERVICEBERRY	8' - 10' HT.	B&B, MULTI-STEM	hh	20	HOSTA HALCORN	HOSTA	12-15" Tall	NO. 3 CONT.
AG	17	AMELANCHIER GRANDIFLORA 'AUTUMN BRILLIANCE'	APPLE SERVICEBERRY	1-3/4" - 2" CAL.	B&B	RO	28	ANDROPOGON GERARDI 'RED OCTOBER'	RED OCTOBER BIG BLUE STEM	24-36" Tall	NO. 3 CONT.
CC	10	CERCIS CANADENSIS	EASTERN REDBUD	8' - 10' HT.	B&B, MULTI-STEM						
KP	3	KOELREUTERIA PANICULATA	GOLDEN RAIN TREE	8' - 10' HT.	B&B						
MP	38	MALUS 'PRAIRIFIRE'	PRAIRIFIRE CRABAPPLE	1-3/4" - 2" CAL.	B&B						
MR	17	MALUS 'ROYAL RAINDROPS'	ROYAL RAINDROP CRABAPPLE	1-3/4" - 2" CAL.	B&B						
CKat	7	CORNUS KOUSA 'SNOW TOWER'	SNOW TOWER KOUSA DOGWOOD	MS, 8' TALL MIN.	B&B						
Alao	21	AMELANCHIER LAEVIS 'STANDING OVATION'	STANDING OVATION SERVICEBERRY	MS, 8-10' TALL MIN	B&B						
SRms	2	SYRINGA RETICULATA 'MULTI-STEM'	IVORY SILK LILAC (MULTI-STEM)	MS, 8-10' TALL MIN	B&B						
EVERGREEN TREES											
JV	69	JUNIPERUS VIRGINIANA 'EMERALD SENTINEL'	EASTERN RED CEDAR	5' MIN. HT.	FULL TO GROUND						
PG	39	PICEA GLAUCA	WHITE SPRUCE	5' MIN. HT.	FULL TO GROUND						
PP	50	PICEA ABIES 'HILLSIDE'	NORWAY SPRUCE	5' MIN. HT.	FULL TO GROUND						
PS	43	PINUS STROBUS 'FASTIGIATA'	UPRIGHT WHITE PINE	5' MIN. HT.	FULL TO GROUND						
Cnp	5	CHAMAECYPARIS NOOTKATENSIS PENDULA	WEeping NOOTKA CYPRESS	5' MIN. HT.	FULL TO GROUND						
Cjbd	13	CRYPTOMERIA JAPONICA 'BLACK DRAGON'	BLACK DRAGON JAPANESE CEDAR	5' MIN. HT.	FULL TO GROUND						

LANDSCAPE NOTES:


- ORNAMENTAL GRASSES SHOULD BE PRUNED BACK IN LATE FALL OR EARLY SPRING TO ALLOW FOR NEW FOLIAGE TO GROW IN SPRING.
- ALL PLANTING BEDS & TREE PLANTING PITS SHALL RECEIVE A MINIMUM 3 INCH DEPTH OF DARK SHREDDED HARDWOOD BARK MULCH.
- ALL EVERGREEN TREES SHALL BE MEASURED FROM THE BOTTOM OF LEADER.

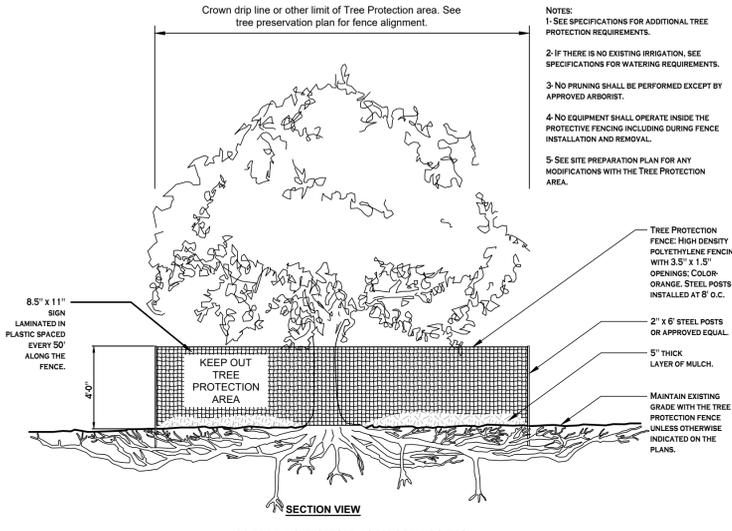


TREE PROTECTION / SAFETY NETTING

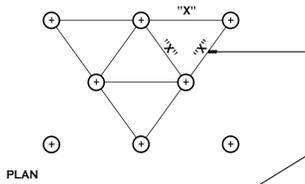


TYPICAL SPACING "X" NOTED ON DRAWINGS AS ON-CENTER DIMENSION.

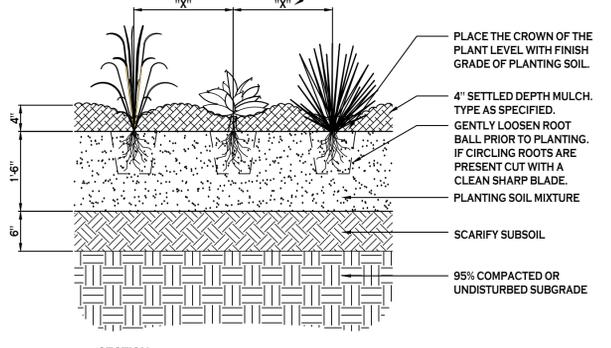

GROUND COVER PLANT SPACING

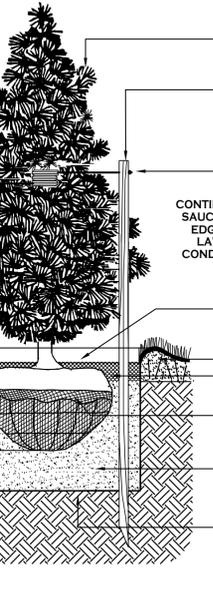


STD. EVERGREEN PLANTING

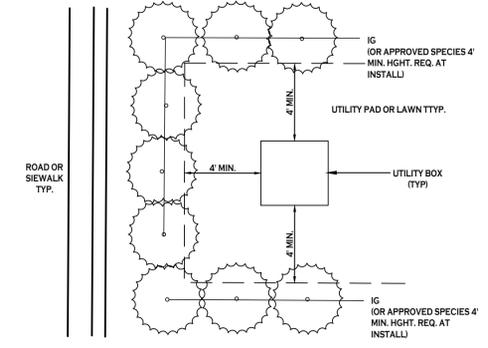


NOTES:

- USE EVERGREEN SHRUBS TO SCREEN ALL ABOVEGROUND UTILITY BOXES AND INFRASTRUCTURE FROM ADJACENT ROAD OR SIDEWALK PER TOWN OF AMHERST CODE
- PROVIDE A MINIMUM 4' OFFSET FROM THE SHRUBS PLANTED EDGE TO THE EDGE OF THE UTILITY BOX TO ALLOW ENOUGH CLEARANCE FOR UTILITY MAINTENANCE TO BE PERFORMED

TYPICAL SHRUB PLANTING TO SCREEN UTILITY INFRASTRUCTURE

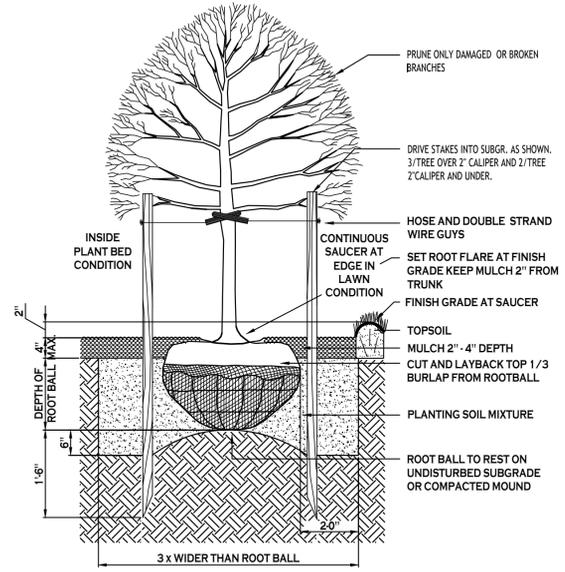

STD. DECIDUOUS TREE PLANTING

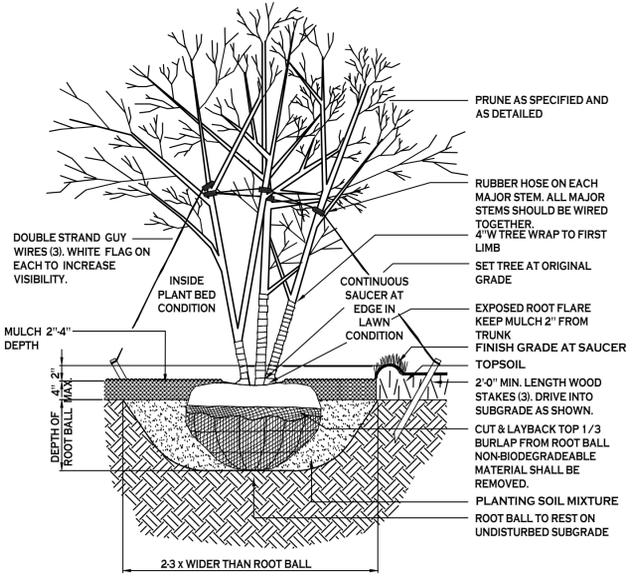

DECIDUOUS TREE PLANTING - MULTI-STEM

TOWN OF AMHERST APPROVAL BOX:



Carmina Wood Morris
 487 Main Street Suite 500
 Buffalo, New York 14203
 P 716.842.3165
 F 716.842.0263

ROBERT C. WALTER
 REGISTERED LANDSCAPE ARCHITECT
 MEMBER AMERICAN SOCIETY OF LANDSCAPE ARCHITECTS
 2765 DODGE ROAD, EAST AMHERST N.Y. 14051-2113
 PHONE: (716) 364-5564

REVISIONS:

No.	Description	Date
1	Rev. per ECDPW 03/28/24 Comments	04/02/24
2	Rev. per Ryan Homes Comments	04/08/24
3	Plan rev. per 12/05/24 Town comments	12/09/24
4	Rev. per Town Planning Dept. Comments	12/23/24
5	Rev. Plan Set per PB Resolution Conditions Senior Housing Parcel	4/22/25
6	Rev. per Town Review Comments	2/10/26
7	Rev. per Town Review Comments	3/16/26

PROJECT NAME:
 Site Development plans for:
Sawyer's Landing
 Portion of 1081 North French Road
 Amherst, New York

Date: 12/11/21
 Drawn by: C. Wood
 Scale: As Noted

DRAWING NAME:
 Landscape
 Details &
 Plant Schedule

DRAWING NO.:
L-101
 Project no.: 21.011