

SUMMARY OF UNITS

ROOM TYPE	LEVEL				TOTAL
	1st	2nd	3rd	4th	
1 BED, 1 BATH	0	1	1	1	3
1 BED, 1 BATH ADAPTABLE	0	0	1	1	2
1 BED, 1 BATH ACCESSIBLE	0	1	0	0	1
2 BED, 1 BATH	23	23	23	23	92
2 BED, 1 BATH ADAPTABLE	4	4	4	4	16
2 BED, 1 BATH ACCESSIBLE	1	1	1	0	3
2 BED, 1.5 BATH	1	1	1	2	5
2 BED, 1.5 BATH ADAPTABLE	0	1	1	0	2
2 BED, 1.5 BATH ACCESSIBLE	1	0	0	0	1
TOTAL	30	32	32	31	125

UNIT SQUARE FOOTAGES

UNIT TYPE	# BED, BATH	SQUARE FOOTAGE	O'FALLON SF'S
UNIT A	1 BED, 1 BATH	604 SF	606 SF
UNIT A (ACCS)	1 BED, 1 BATH	604 SF	606 SF
UNIT B	2 BED, 1 BATH	758 SF	737 SF - 794 SF
UNIT B (ACCS)	2 BED, 1 BATH	758 SF	737 SF - 794 SF
UNIT B1	2 BED, 1 BATH	753 SF	737 SF - 794 SF
UNIT C	2 BED, 1.5 BATH	890 SF	887 SF - 889 SF
UNIT C (ACCS)	2 BED, 1.5 BATH	890 SF	887 SF - 889 SF

BUILDING FOOTPRINT

LEVEL	SQUARE FOOTAGE
1ST FLOOR	34215
2ND FLOOR	33503
3RD FLOOR	33503
4TH FLOOR	33503
TOTAL	134724

NOTICE
 This document, the property of, prepared and issued by the architect, is submitted for the specific project named _____ and the recipient by accepting this document assumes custody and agrees that this document will not be copied or reproduced in part or in whole, and any special features peculiar to this design shall not be incorporated in any other project, unless prior agreement has been obtained in writing. These documents will be returned immediately upon completion of the project or upon the request of the architect.
 This document is the exclusive property of the architect, no rights to ownership are transferable, or shall be lost by the filing of this document with any and all public authorities for the purpose of compliance with Codes and or Ordinances, i.e. Building Permit, etc.

New Construction:
Sawyer's Landing
 1081 North French Road
 Amherst, NY

ISSUE:

SA PROJECT TEAM: PRINCIPAL P.Silvestri
 PROJ. ARCH. _____ DRAFTER J.Zeno
 JOB CAPT. J.Somers INTERIORS _____

SEAL:

TITLE:

OVERALL FIRST FLOOR PLAN




SILVESTRI ARCHITECTS - PC

1321 MILLERSPORT HWY PH. 716.691.0900
 AMHERST, NY 14221 FAX 716.691.4773

SA JOB #: 25101.01 DATE: 02-02-25

DRAWING #: **A-101**

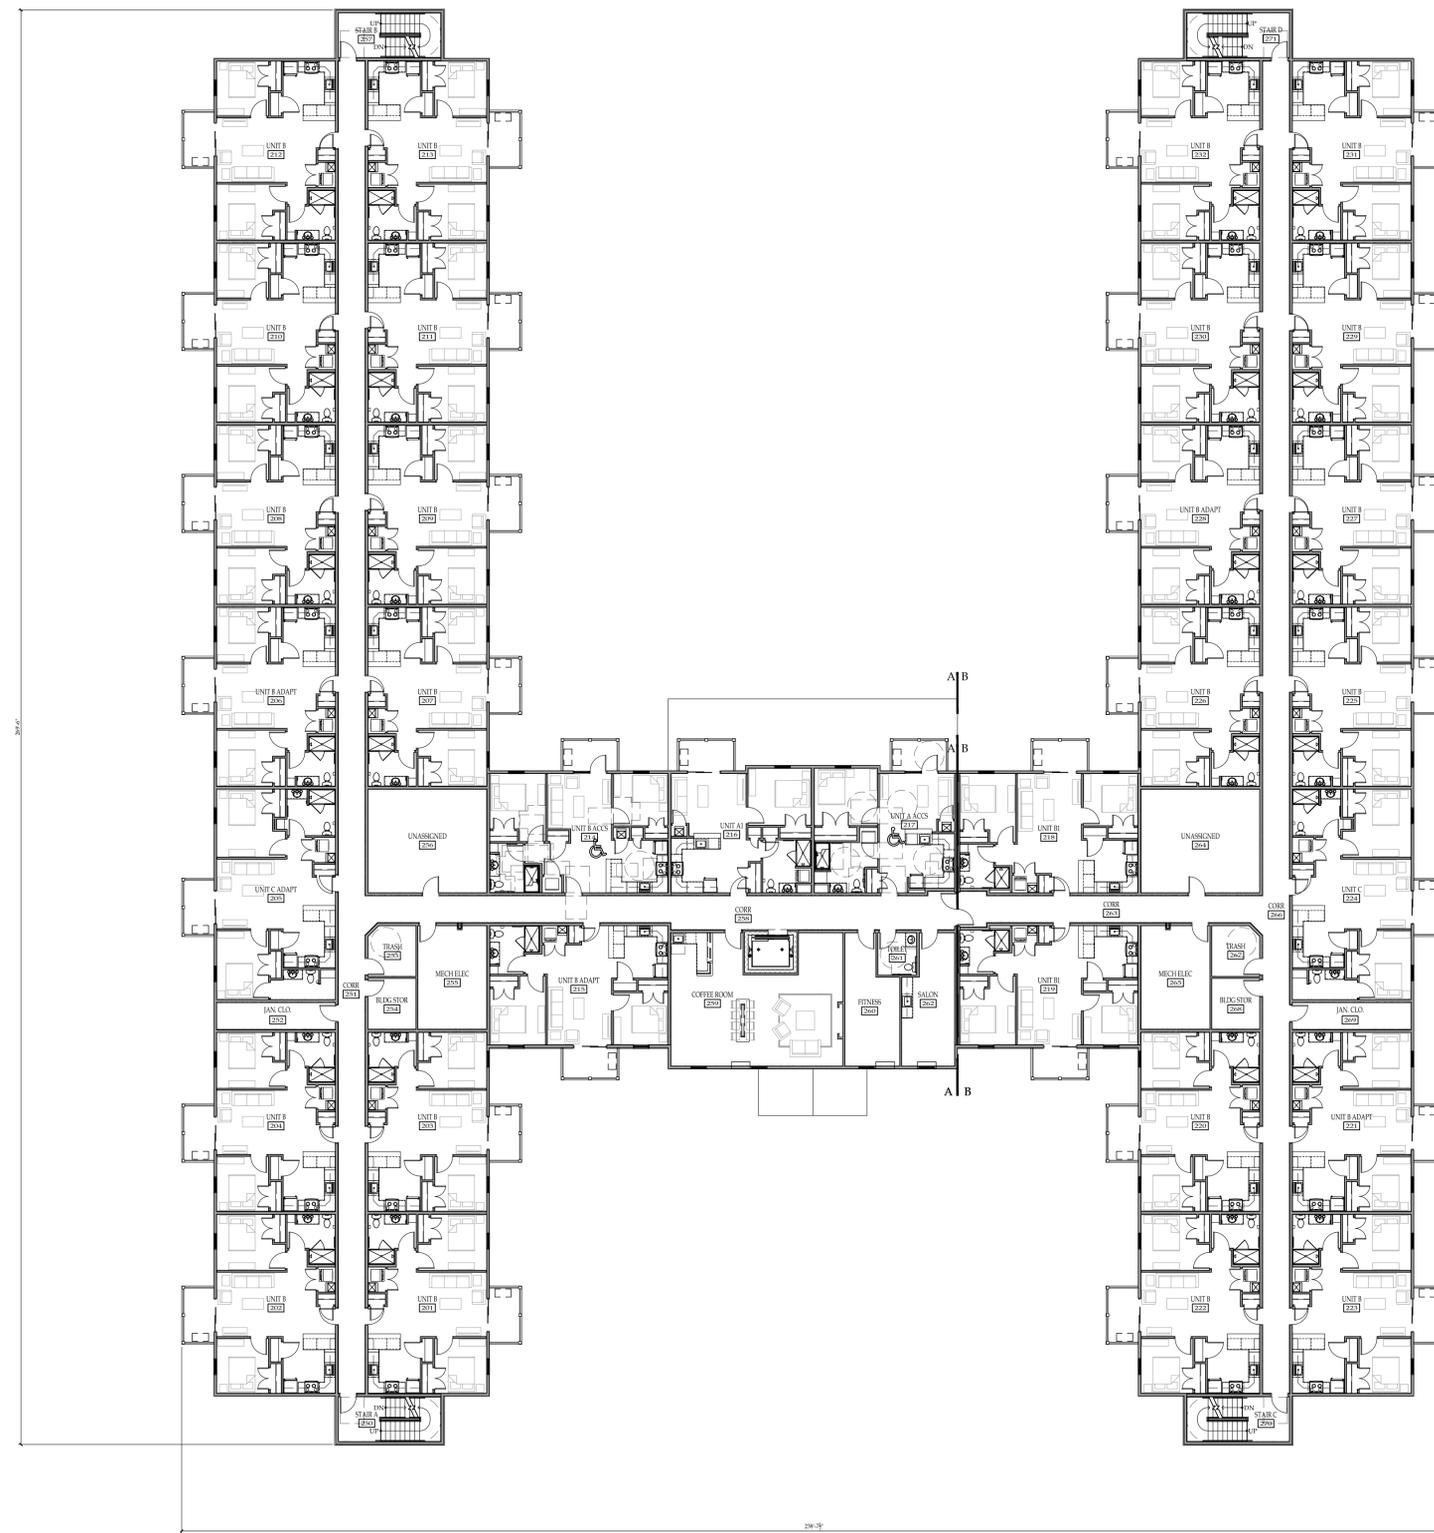

NOTICE
 This document, the property of, prepared and issued by the architect, is submitted for the specific project named _____ and the recipient by accepting this document assumes custody and agrees that this document will not be copied or reproduced in part or in whole, and any special features peculiar to this design shall not be incorporated in any other project, unless prior agreement has been obtained in writing. These documents will be returned immediately upon completion of the project or upon the request of the architect.
 This document is the exclusive property of the architect, no rights to ownership are transferable, or shall be lost by the filing of this document with any and all public authorities for the purpose of compliance with Codes and or Ordinances, i.e. Building Permit, etc.

New Construction:
Sawyer's Landing
 1081 North French Road
 Amherst, NY

ISSUE:

SA PROJECT TEAM: PRINCIPAL P.Silvestri
 PROJ. ARCH. _____ DRAFTER J.Zeno
 JOB CAPT. J.Somers INTERIORS _____

SEAL:


TITLE:
OVERALL SECOND FLOOR PLAN



SA JOB #: 25101.01 DATE: 02-02-25

DRAWING #: **A-102**

A1 OVERALL SECOND FLOOR PLAN
 1/16"=1'-0"

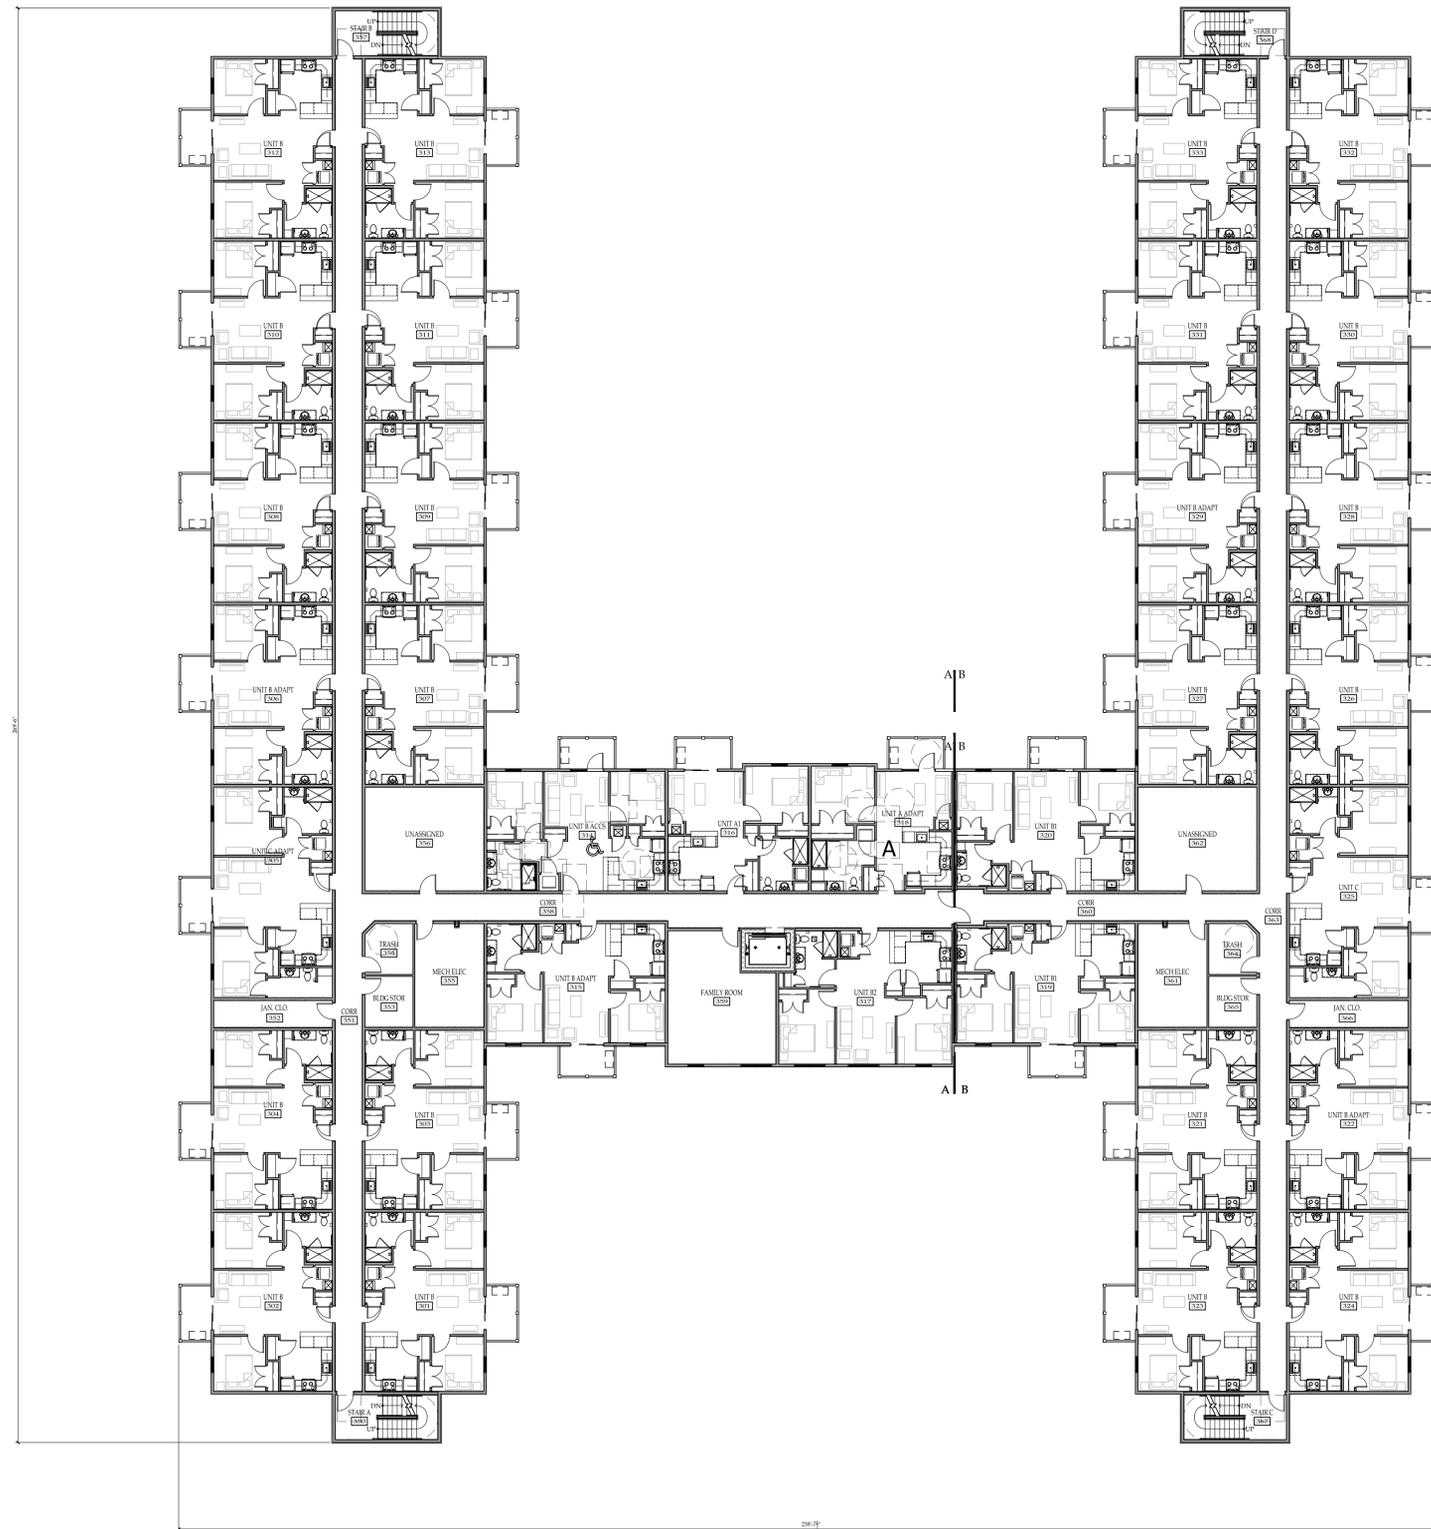

A1 OVERALL THIRD FLOOR PLAN
1/16"=1'-0"

NOTICE
This document, the property of, prepared and issued by the architect, is submitted for the specific project named _____ and the recipient by accepting this document assumes custody and agrees that this document will not be copied or reproduced in part or in whole, and any special features peculiar to this design shall not be incorporated in any other project, unless prior agreement has been obtained in writing. These documents will be returned immediately upon completion of the project or upon the request of the architect.
This document is the exclusive property of the architect, no rights to ownership are transferable, or shall be lost by the filing of this document with any and all public authorities for the purpose of compliance with Codes and or Ordinances, i.e. Building Permit, etc.

New Construction:
Sawyer's Landing
1081 North French Road
Amherst, NY

ISSUE:

SA PROJECT TEAM: PRINCIPAL P.Silvestri
PROJ. ARCH. _____ DRAFTER J.Zeno
JOB CAPT. J.Somers INTERIORS _____

SEAL:


TITLE:
OVERALL THIRD FLOOR PLAN



SILVESTRI
ARCHITECTS · PC
1321 MILLERSPORT HWY PH. 716.691.0900
AMHERST, NY 14221 FAX 716.691.4773

SA JOB #: 25101.01 DATE: 02-02-25

DRAWING #: **A-103**

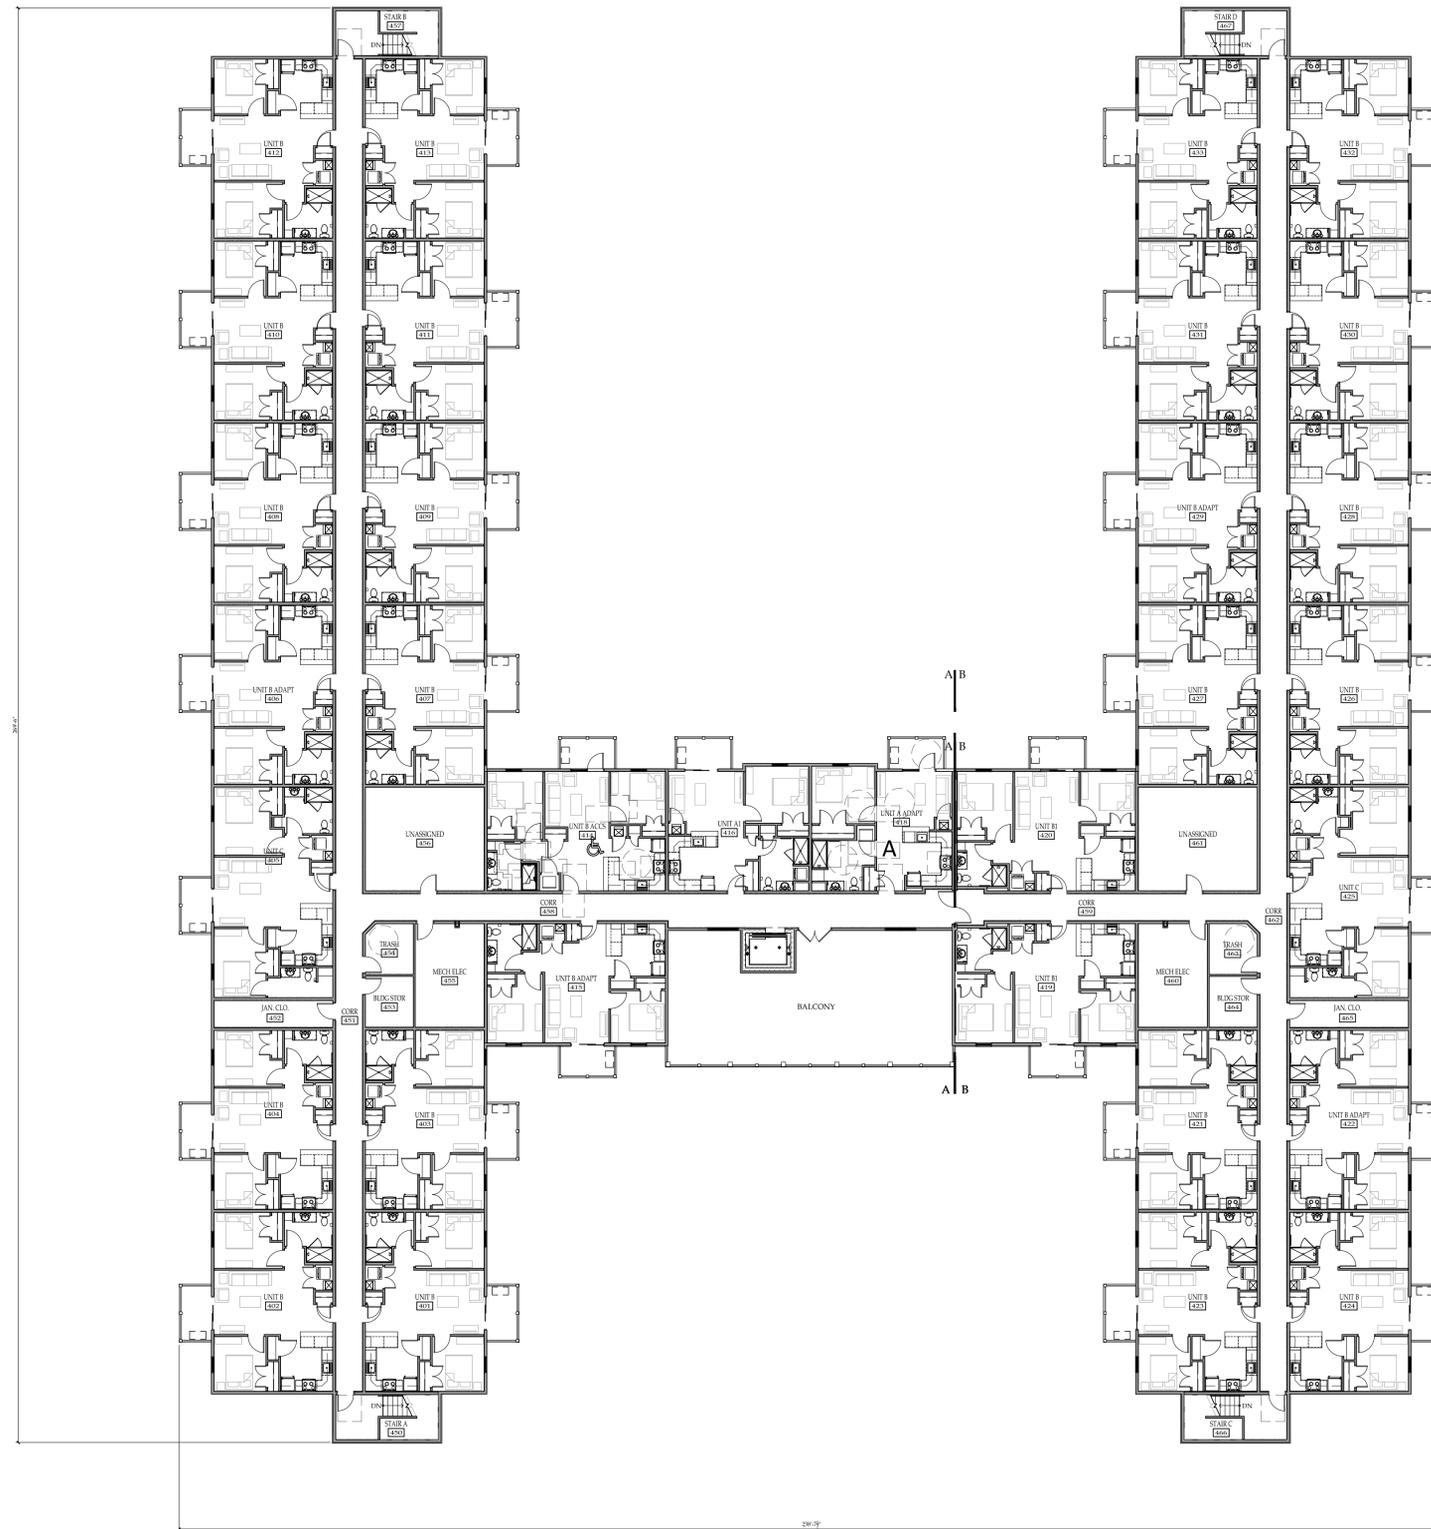

NOTICE
 This document, the property of, prepared and issued by the architect, is submitted for the specific project named _____ and the recipient by accepting this document assumes custody and agrees that this document will not be copied or reproduced in part or in whole, and any special features peculiar to this design shall not be incorporated in any other project, unless prior agreement has been obtained in writing. These documents will be returned immediately upon completion of the project or upon the request of the architect.
 This document is the exclusive property of the architect, no rights to ownership are transferable, or shall be lost by the filing of this document with any and all public authorities for the purpose of compliance with Codes and or Ordinances, i.e. Building Permit, etc.

New Construction:
Sawyer's Landing
 1081 North French Road
 Amherst, NY

ISSUE:

SA PROJECT TEAM: PRINCIPAL P.Silvestri
 PROJ. ARCH. _____ DRAFTER J.Zeno
 JOB CAPT. J.Somers INTERIORS _____

SEAL:

TITLE:
**OVERALL
 FOURTH FLOOR
 PLAN**

**SILVESTRI
 ARCHITECTS · PC**
 1321 MILLERSPORT HWY PH. 716.691.0900
 AMHERST, NY 14221 FAX 716.691.4773

SA JOB #: 25101.01 DATE: 02-02-25

DRAWING #: **A-104**

A1 OVERALL FOURTH FLOOR PLAN
 1/16"=1'-0"