



North Elevation

1/4" = 1'-0"

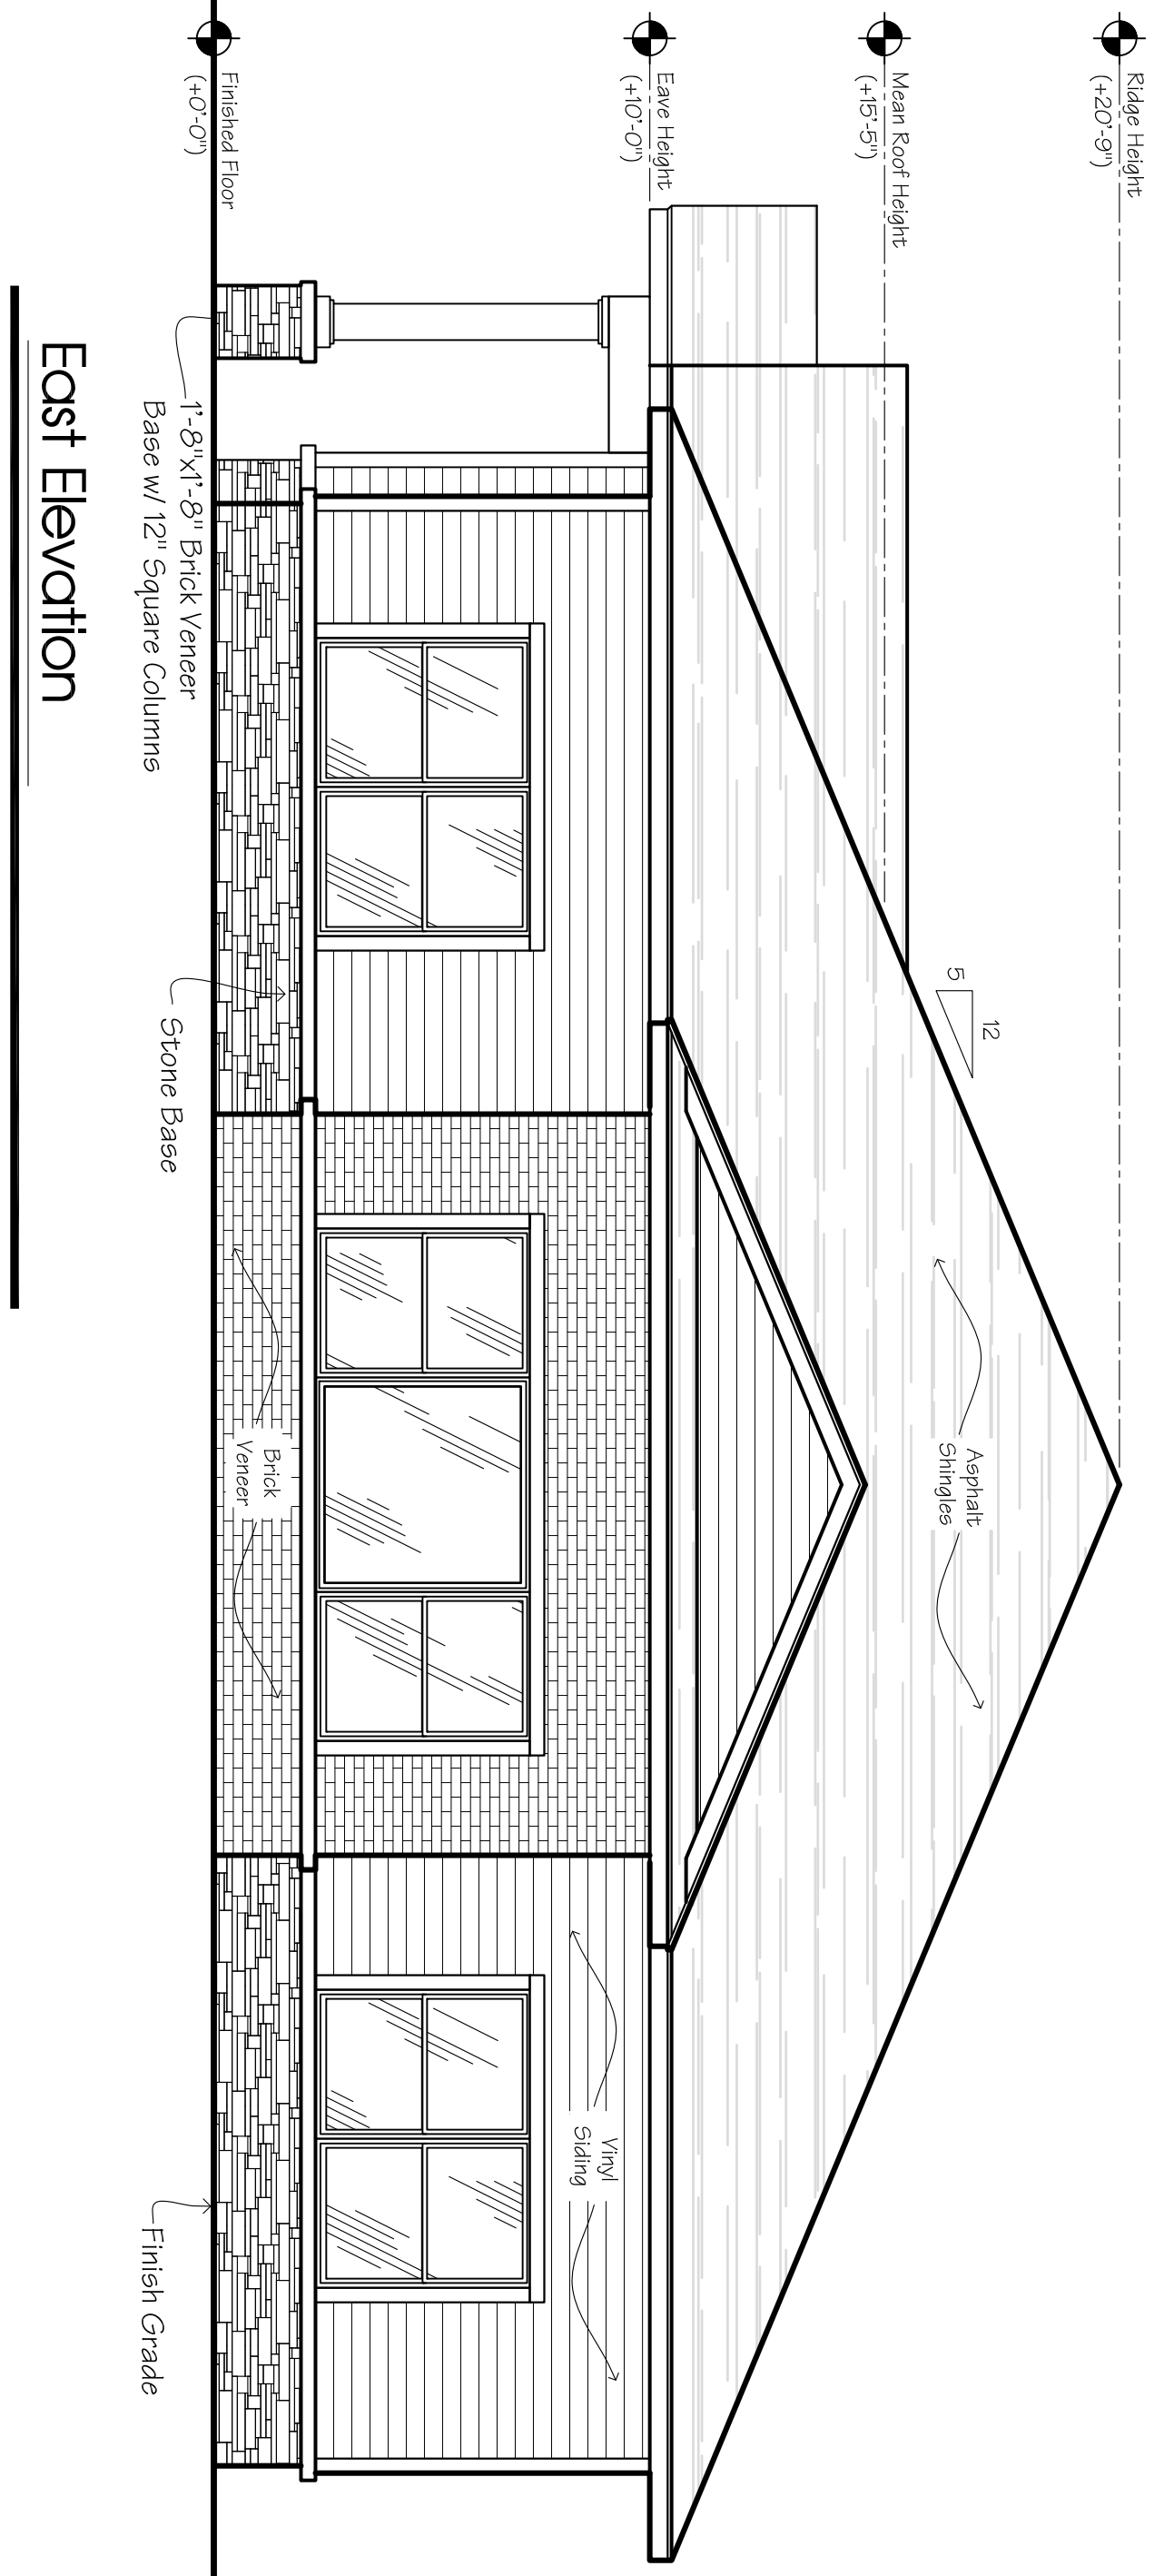


East Elevation

1/4" = 1'-0"

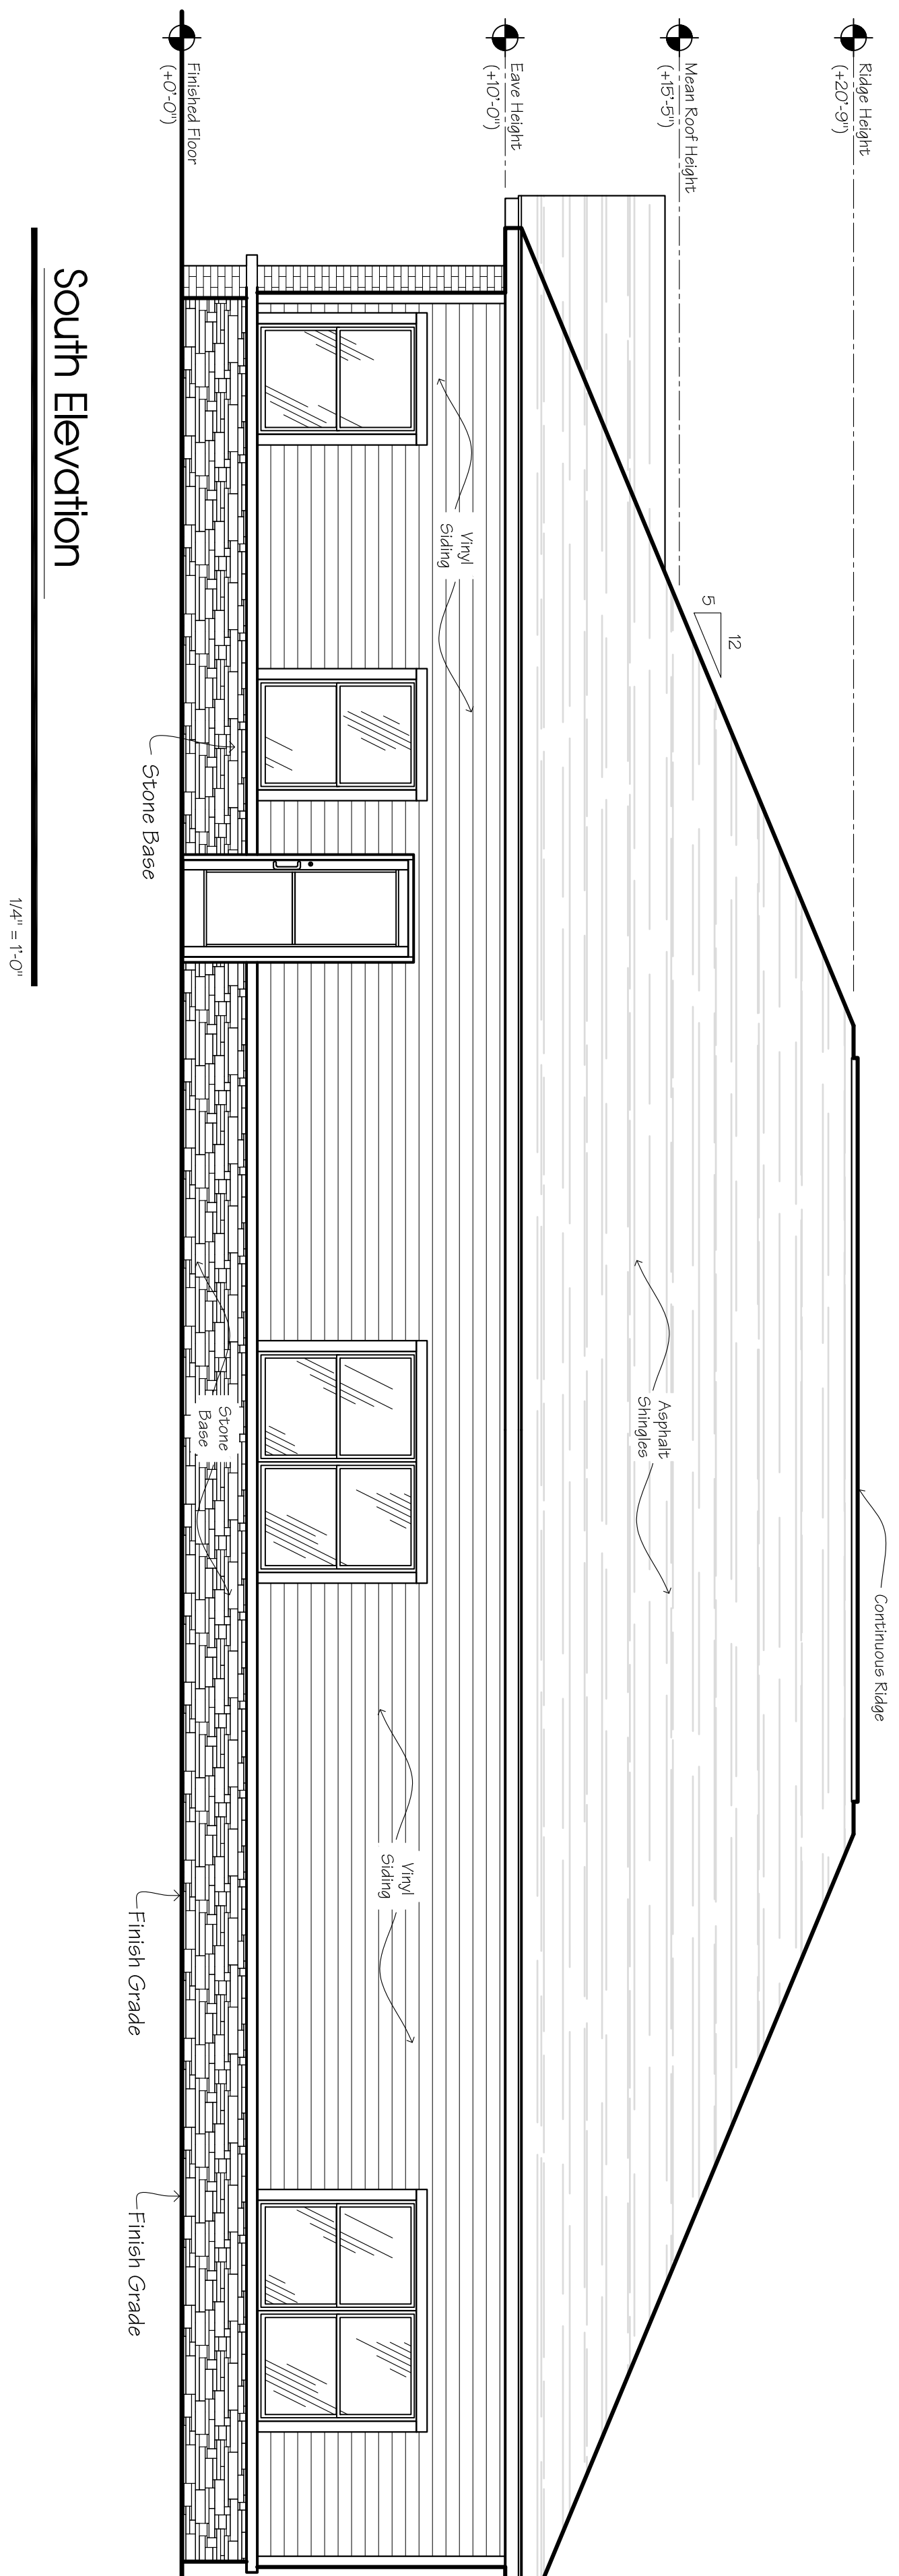

South Elevation

1/4" = 1'-0"

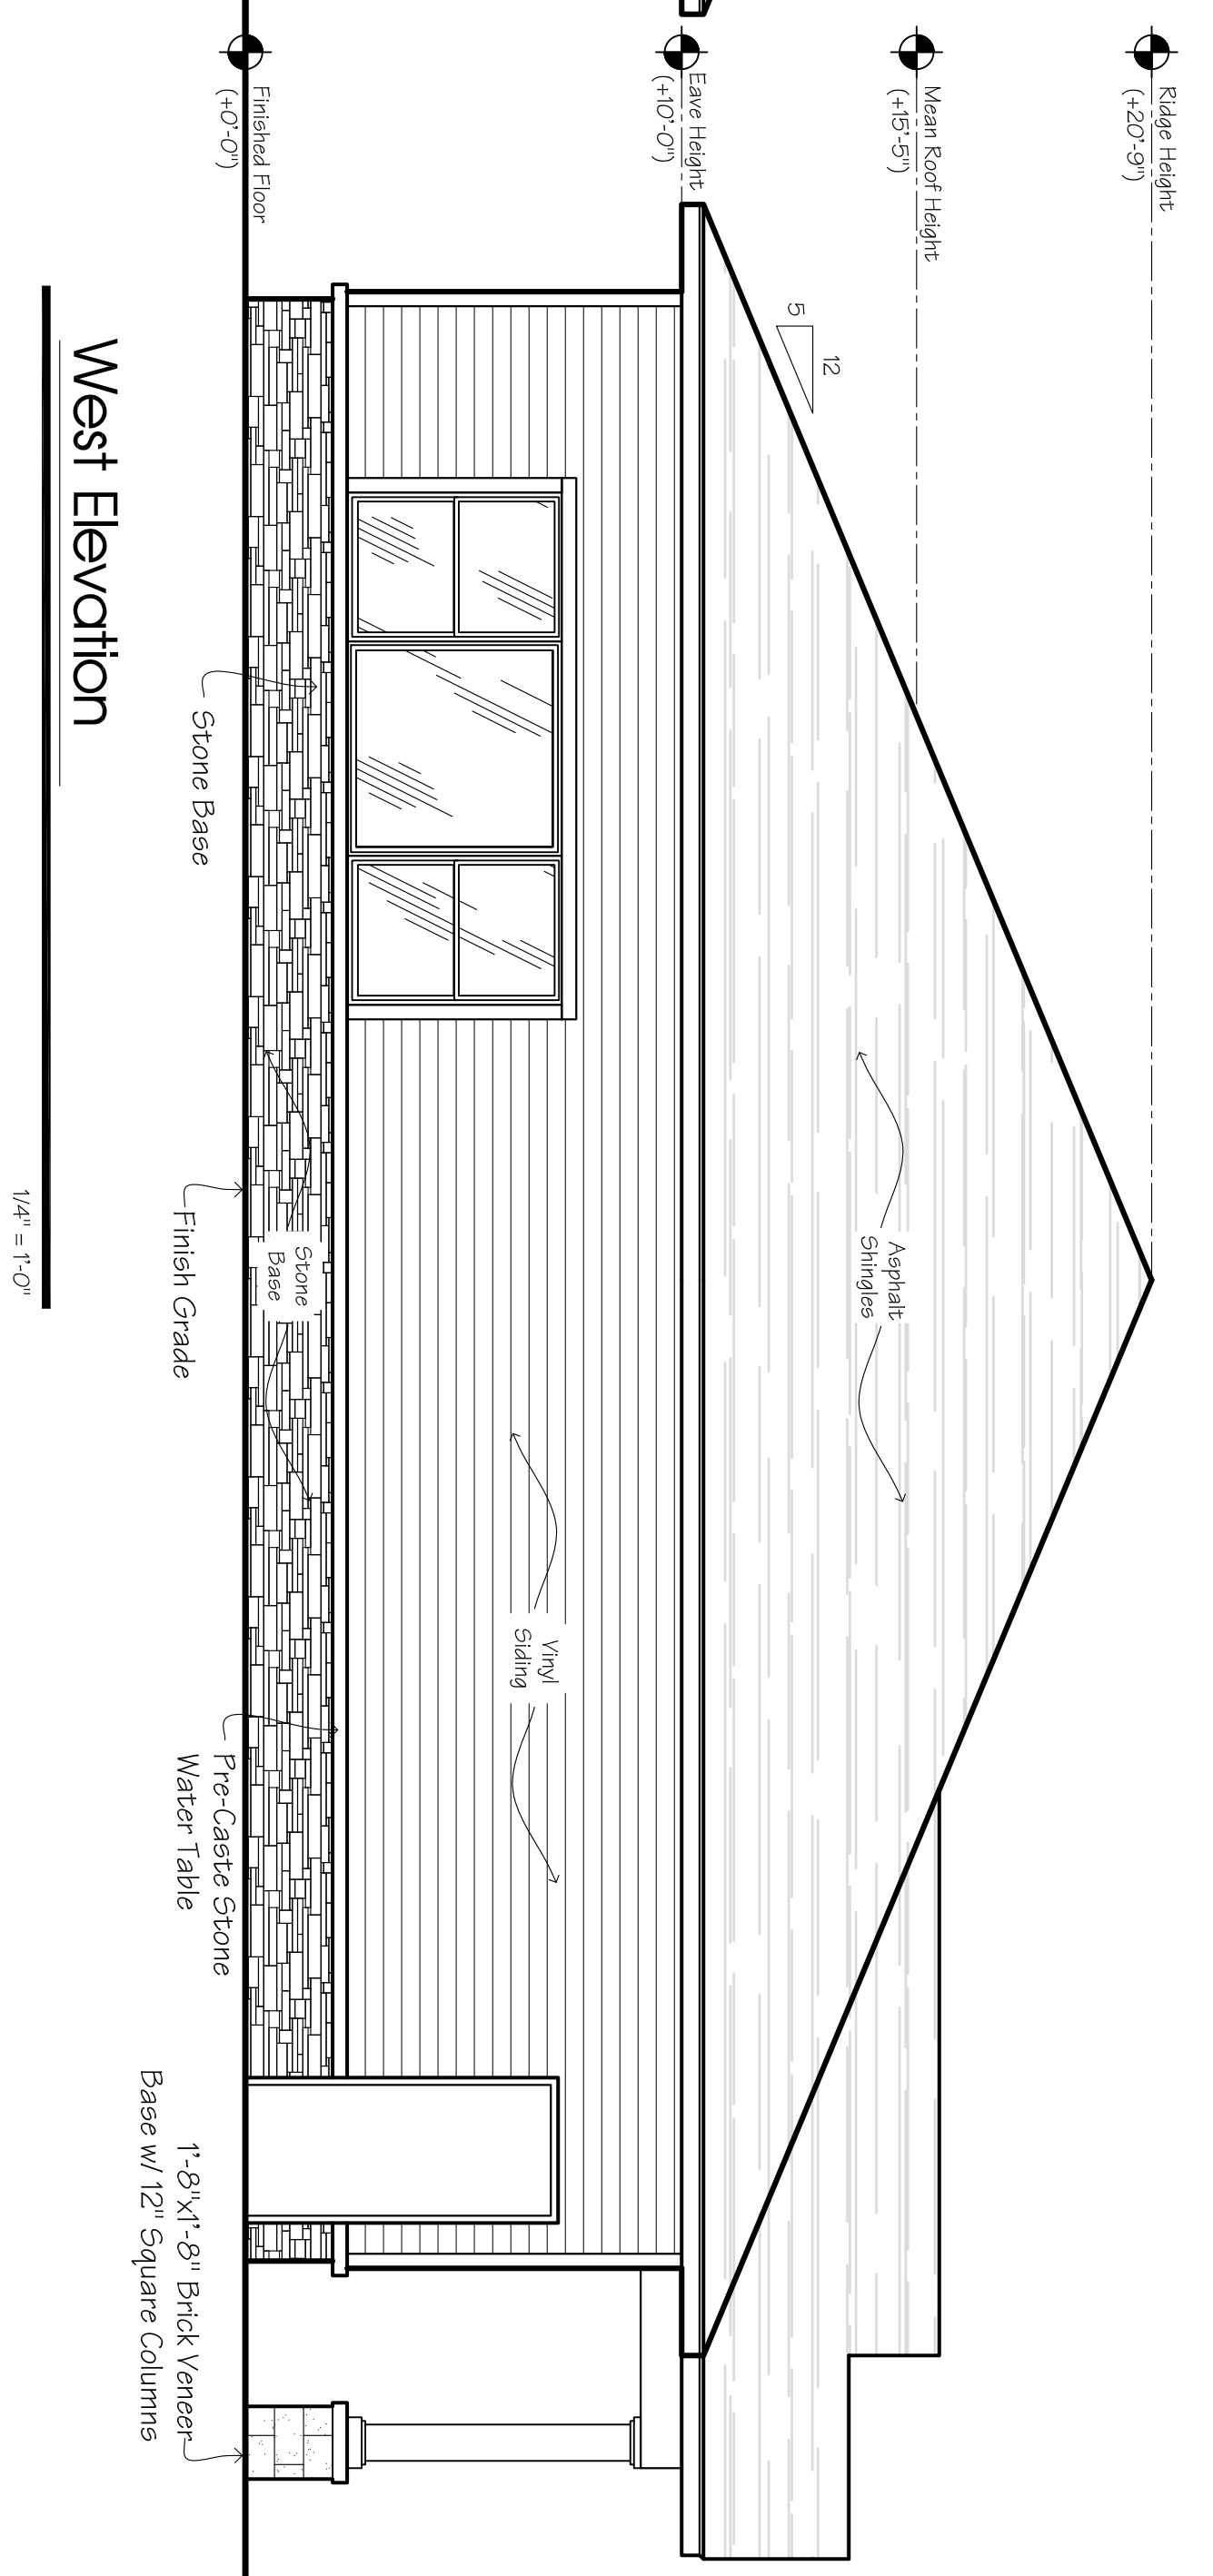

West Elevation

1/4" = 1'-0"



# Clubhouse Concept Elevations

Dodge Road Getzville, NY

3/20/2023

