


PLANTING SCHEDULE - 480 DODGE ROAD, AMHERST, NEW YORK

KEY	QTY.	BOTANICAL NAME	COMMON NAME	MIN. SIZE	REMARKS
DECIDUOUS TREES					
AG	7	ACER CAMPESTRE 'GREENSTREET'	GREENSTREET MAPLE	2-1/2" CAL. MIN.	B&B
AR	6	ACER RUBRUM 'AUTUMN RADIANCE'	AUTUMN RADIANCE RED MAPLE	2-1/2" CAL. MIN.	B&B
BN	14	BETULA NIGRA 'CULLY'	HERITAGE BIRCH	12' HIGH MIN.	B&B; MIN 3 MAJOR STEMS
GD	2	GYMNOCLADUS DIOICUS 'J.C. MCDANIEL'	PRAIRIE TITAN KENTUCKY COFFEETREE	2-1/2" CAL. MIN.	B&B
GTD	3	GLEDITSIA TRIACANTHOS INERMIS 'DRAVES'	STREET KEEPER HONEYLOCUST	2-1/2" CAL. MIN.	B&B
GT	18	GLEDITSIA TRIACANTHOS INERMIS 'SKYCOLE'	SKYLINE THRONLESS HONEYLOCUST	2"-1/2" CAL. MIN.	B&B
NS	2	NYSSA SYLVATICA 'WILDFIRE'	WILDFIRE BLACK GUM	2"-1/2" CAL. MIN.	B&B
TC	25	TILIA CORDATA 'GLENLEVEN'	GLENLEVEN LITTLELEAF LINDEN	2-1/2" - 3" CAL.	B&B
SMALL/ORNAMENTAL TREES					
AC	3	AMELANCHIER CANADENSIS	SERVICEBERRY	8' HT. MIN.	MIN. 3 MAJOR STEMS
CC	14	CRATAEGUS CRUSGALLI INERMIS 'CRUSZAM'	CRUSADER HAWTHORN	1-3/4" - 2" CAL.	B&B
MR	12	MALUS 'ROYAL RAINDROPS'	ROYAL RAINDROPS CRABAPPLE	1-3/4" - 2" CAL.	B&B; RED FLOWER
MW	2	MAGNOLIA STELLATA 'WATERLILLY'	WATERLILY STAR MAGNOLIA	1-3/4" - 2" CAL.	B&B; WHITE FLOWER
EVERGREEN TREES					
AC	18	ABIES CONCOLOR**	CONCOLOR FIR	5' - 6' HT.	B&B; FULL TO GROUND
PG	17	PICEA GLAUCA**	WHITE SPRUCE	5' - 6' HT.	B&B; FULL TO GROUND
PP	24	PICEA PUNGENS GLAUCA**	COLORADO BLUE SPRUCE	5' - 6' HT.	B&B; FULL TO GROUND
SHRUBS					
BX	92	BUXUS "GREEN MOUNTAIN"	GREEN MOUNTAIN BOXWOOD	24" HT.	NO. 3 CONT.
DG	70	DIERVILLA 'G2X88544'	KODIAK ORANGE DIERVILLA	24" HT.	NO. 5 CONT.
HV	10	HAMAMELIS VERNALIS	VERNAL WITCHHAZEL	24" HT.	NO. 5 CONT.
HM	93	HYDRANGEA MACROPHYLLA 'SMHMES14'	LET'S DANCE RYTHMIC BLUE HYDRANGEA	24" HT.	NO. 5 CONT.
HX	79	HYPERICUM X 'DEPPE'	SUNNY BOULEVARD HYPERICUM	24" HT.	NO. 3 CONT.
IV	124	ITEA VIRGINICA 'SMNVDFC'	SCENTLANDIA SWEETSPIRE	24" HT.	NO. 3 CONT.
SN	89	SPIRAEA "NCSX2"	DOUBLE PLAY DOOZIE SPIREA	24" HT.	NO. 1 CONT.
VD	31	VIBURNUM DENTATUM	ARROWWOOD VIBURNUM	24" HT.	NO. 5 CONT.
ORNAMENTAL GRASS					
CA	24	CALAMAGROSTIS X ACUTIFOLIA 'KARL FOERSTER**	KARL FOERSTER FEATHER REED GRASS	NO. 3 CONT.	

*MEASURED FROM GROUND TO BOTTOM OF LEADER
 **ORNAMENTAL GRASSES SHOULD BE PRUNED BACK IN LATE FALL OR EARLY SPRING TO ALLOW NEW FOLIAGE TO GROW IN SPRING


NOTES:
 1. ALL PLANTING BEDS & TREE PITS SHALL RECEIVE A MIN. 3-INCH DEPTH OF DARK SHREDDED HARDWOOD BARK MULCH, UNLESS OTHERWISE CALLED OUT ON PLANS.

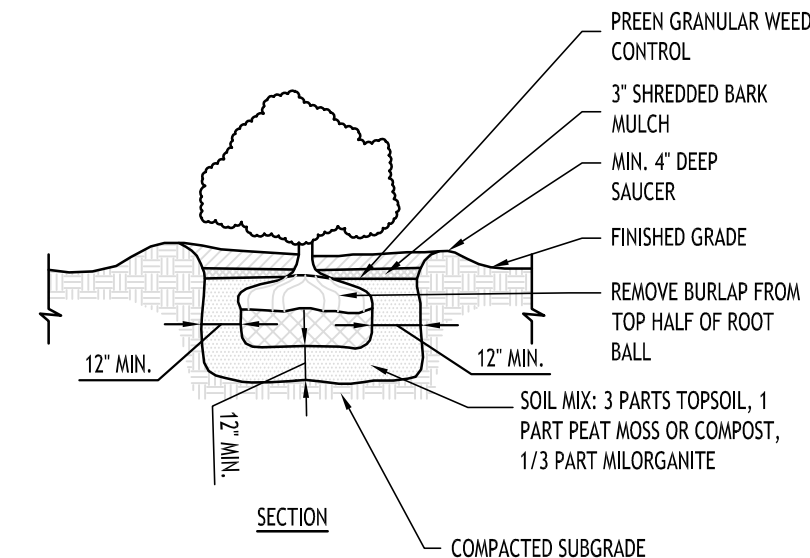

SHRUB PLANTING DETAIL
 NOT TO SCALE

PLANTING NOTES:

- ALL INTERIOR LANDSCAPED AREAS SHALL HAVE A MINIMUM PLANTING SOIL DEPTH OF THREE (3) FEET AND BE FREE FROM ALL FORMS OF CONSTRUCTION DEBRIS AND FOREIGN MATERIAL.
- ALL TREE PIT SAUCERS, SHRUB BEDS, ORNAMENTAL GRASS BEDS, AND PERENNIAL FLOWER BEDS SHALL RECEIVE THREE (3) INCHES DEPTH OF DARK SHREDDED HARDWOOD BARK MULCH.
- ALL SEASONAL FLOWER BEDS SHALL BE A MINIMUM OF TWELVE (12) INCHES DEEP WITH A WELL-BLENDED MIXTURE OF 50% PEAT MOSS & 50% SCREENED TOPSOIL. NO MULCH SHALL BE INSTALLED IN THE SEASONAL FLOWER BEDS.
- ALL DECIDUOUS AND EVERGREEN TREES SHALL BE STAKED WITH THREE (3) TREE STAKES AS PER TREE PLANTING DETAIL.
- EXISTING TREE LOCATIONS ARE APPROXIMATE. CONTRACTOR TO LOCATE ALL TREES WITHIN THE PROJECT LIMITS PRIOR TO CONSTRUCTION AND COORDINATE WITH TOWN LANDSCAPE ARCHITECT WHICH TREES SHALL BE REMOVED AND WHICH SHALL REMAIN AND BE PROTECTED DURING CONSTRUCTION. CONTRACTOR SHALL TAKE RESPONSIBLE MEASURES TO PROTECT EXISTING TREES TO REMAIN FROM ANY POSSIBLE ROOT OR LIMB DAMAGE.
- ALL ARBORVITAE PLANTINGS SHALL BE WRAPPED IN BURLAP DURING WINTER TIMES.

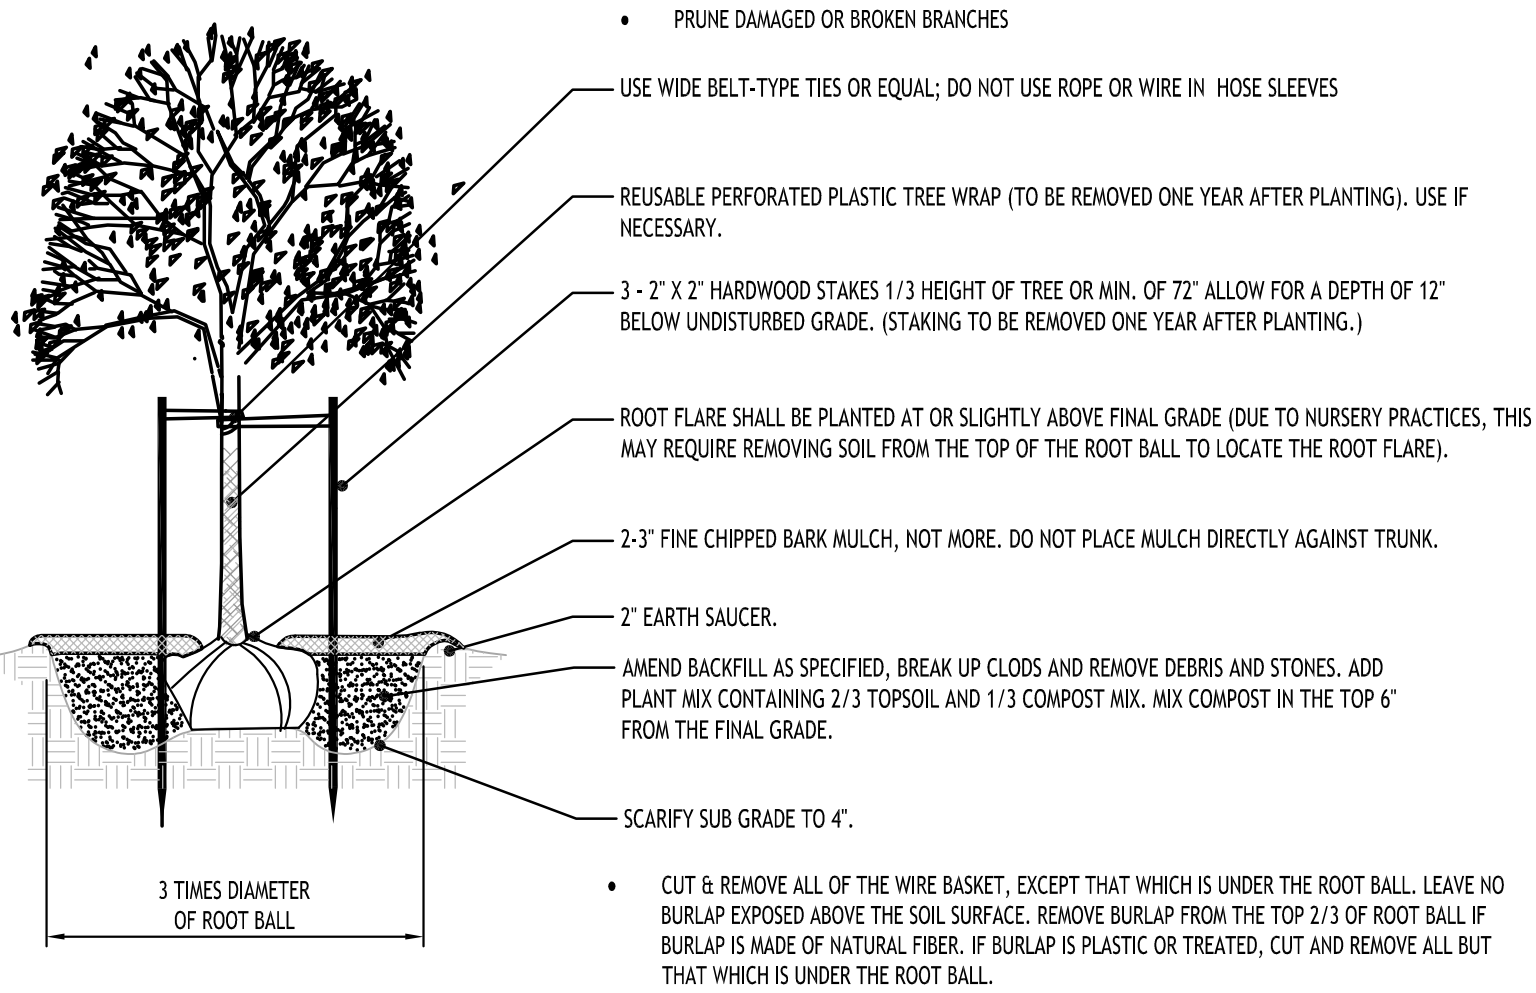

TOWN OF AMHERST TREE PLANTING DETAIL
 NOT TO SCALE

Multi-Family Project
 480 Dodge Road
 Amherst, NY

REVISIONS:	No.	Description	Date
	1	Rev. per Town comments	5/23/23
	2	Rev. townhouse layout	6/21/23

Robert C. Walter, RLA
 Registered Landscape Architect
 Member American Society of Landscape Architects
 2765 Dodge Road, East Amherst, NY 14203-2113
 Phone: 716-364-5564
 RCWlandscapearchitect@gmail.com

DRAWING NAME:
 Landscape Notes
 & Details

Date: 3/20/23
 Drawn By: P. Sheedy
 Scale: As Noted

DRAWING NO.
L-101
 Project No: 22.296