



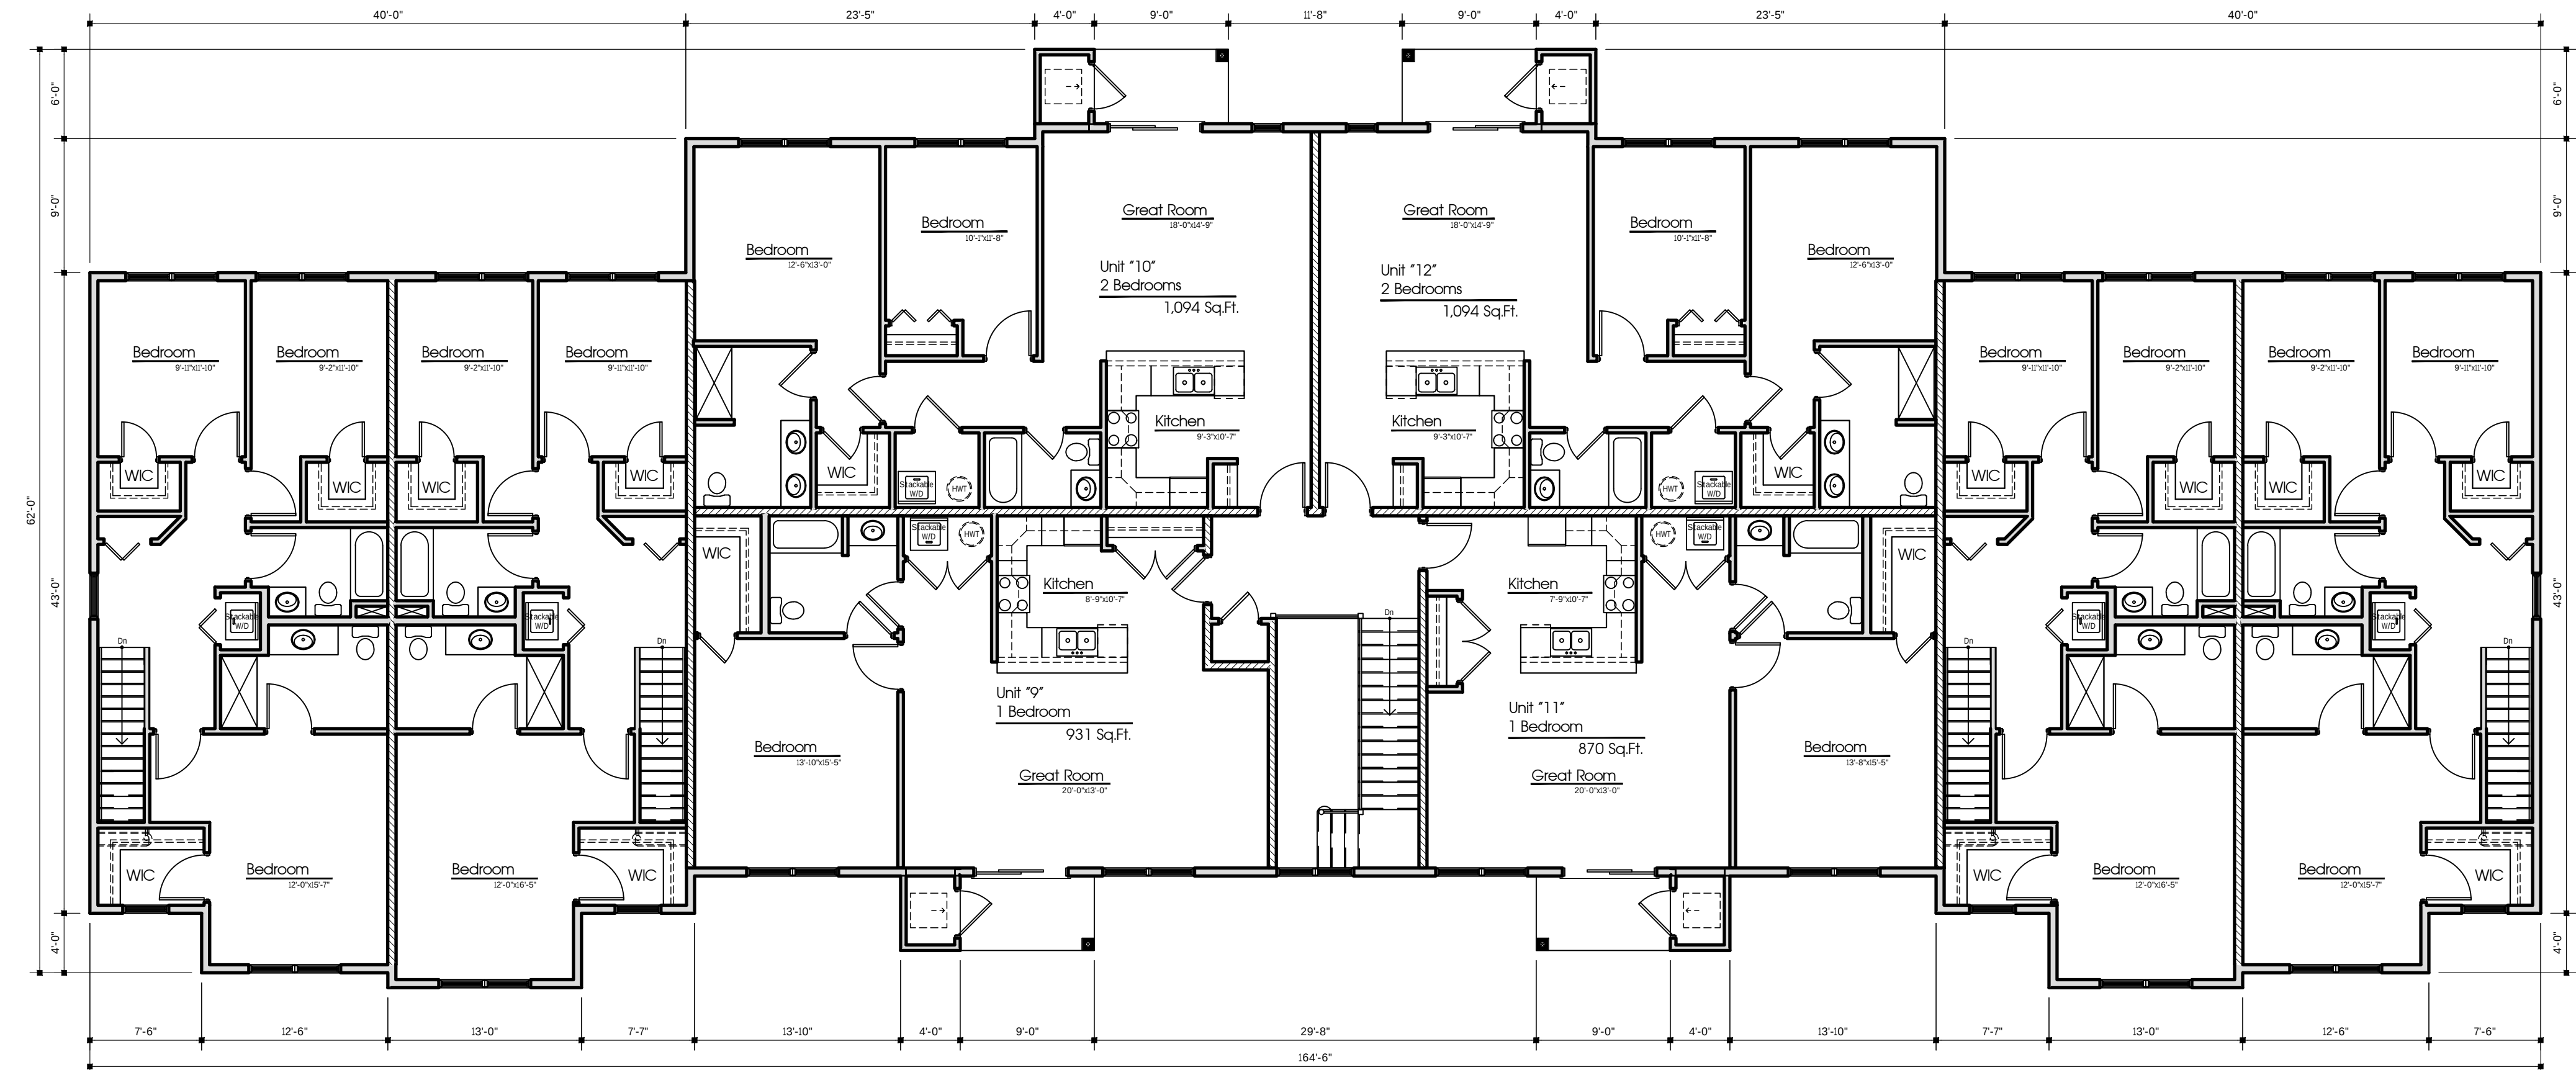

Second Floor Concept Plan

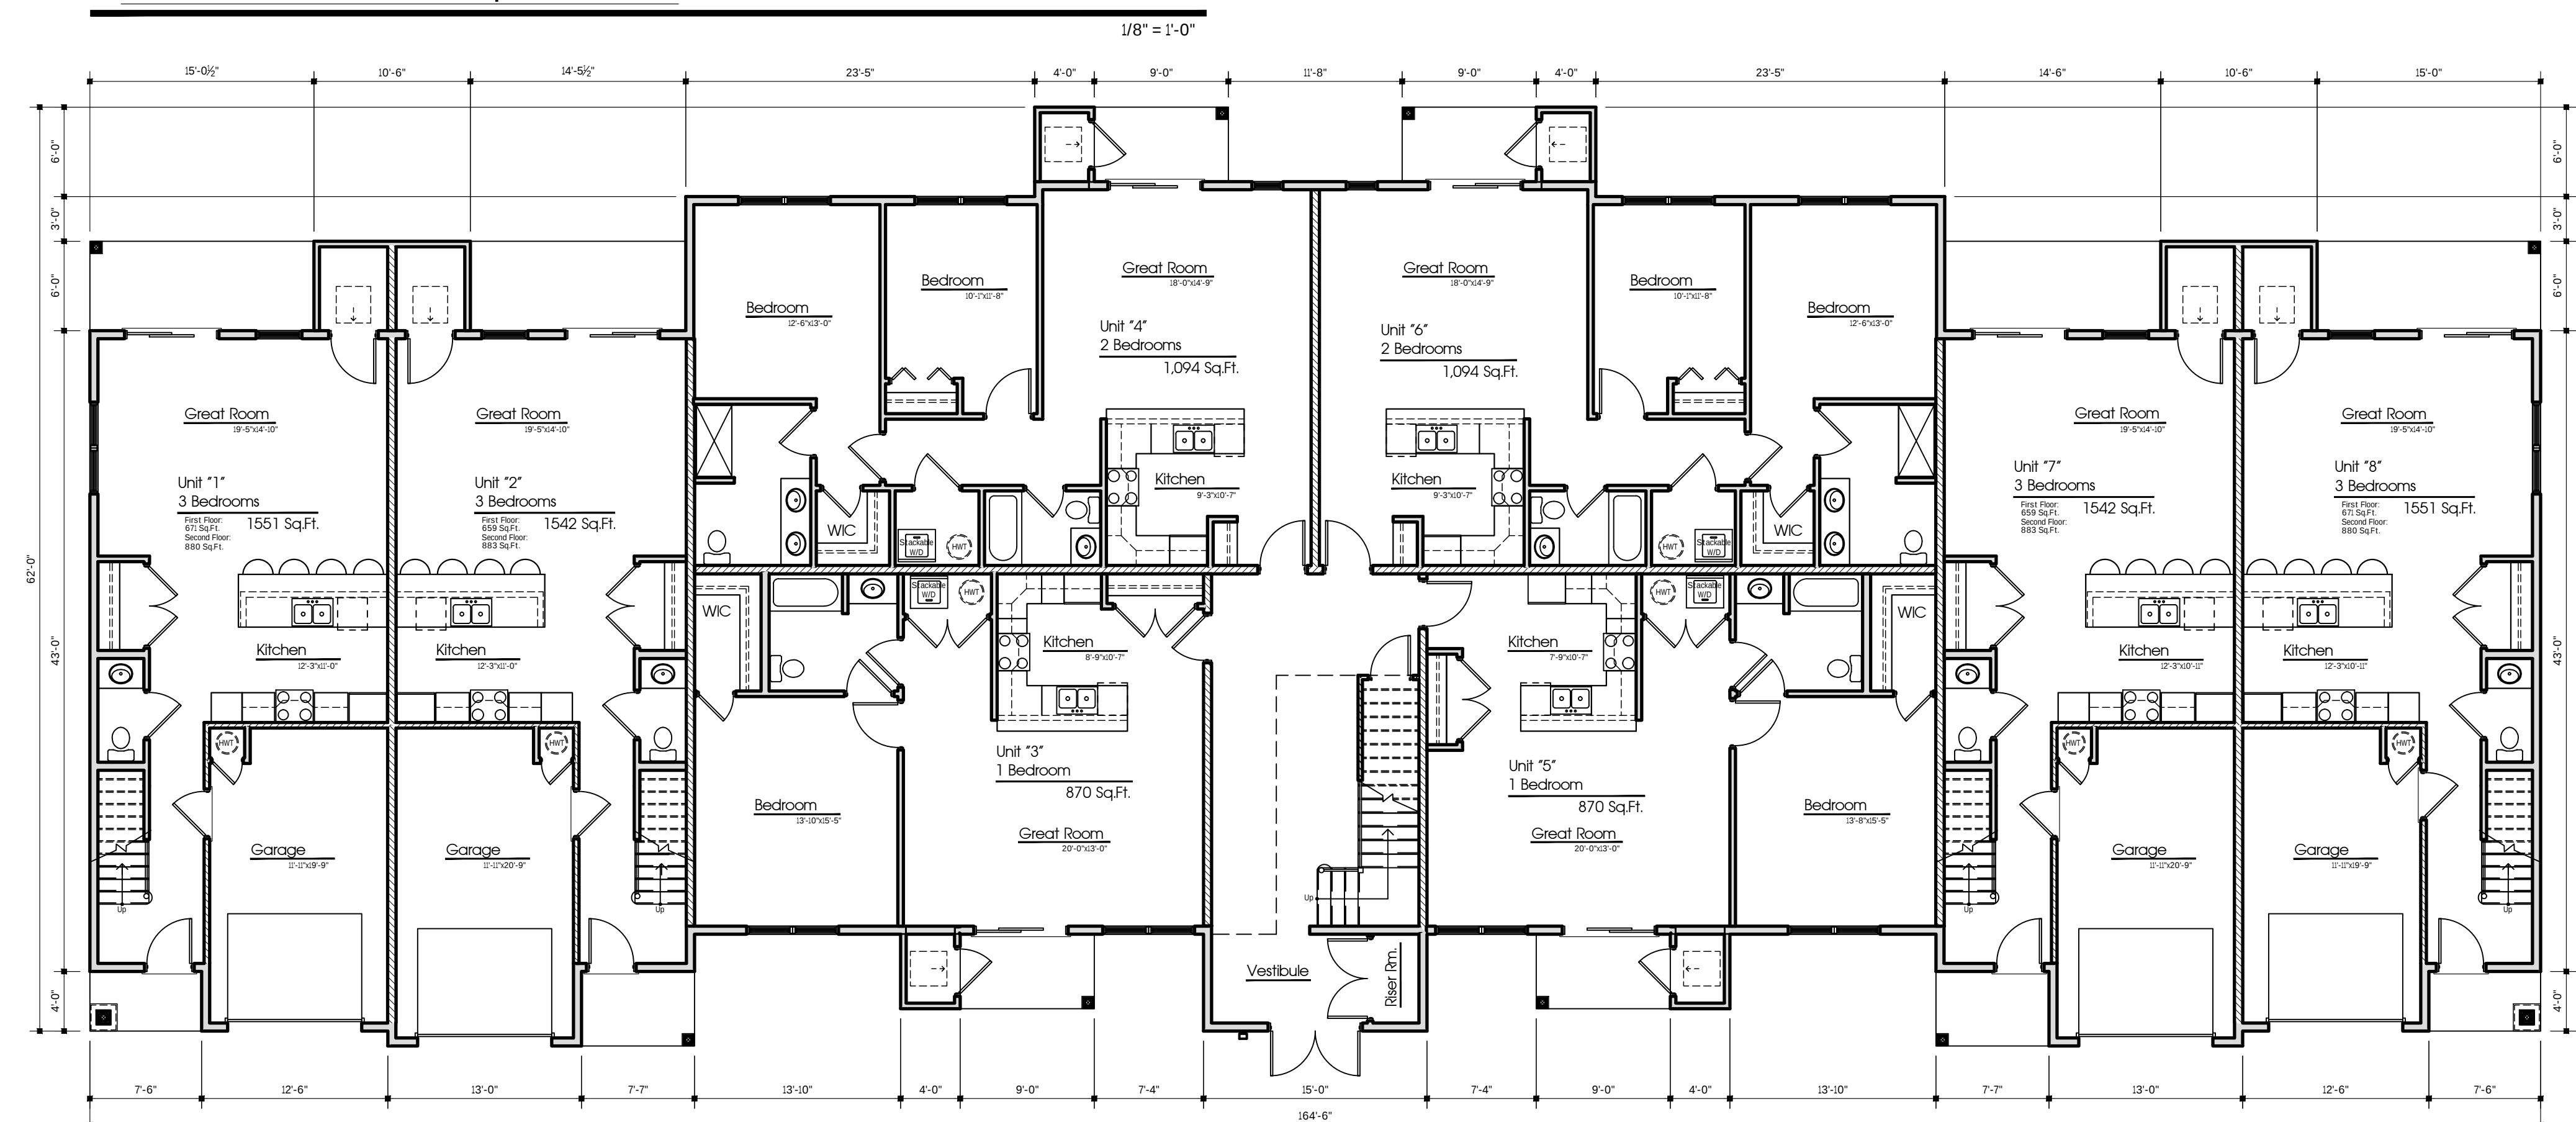

First Floor Concept Plan


12 Unit Concept Floor Plans

South Linden Street
Amherst, NY
9/18/2025



Concept East Elevation

1/8" = 1'-0"

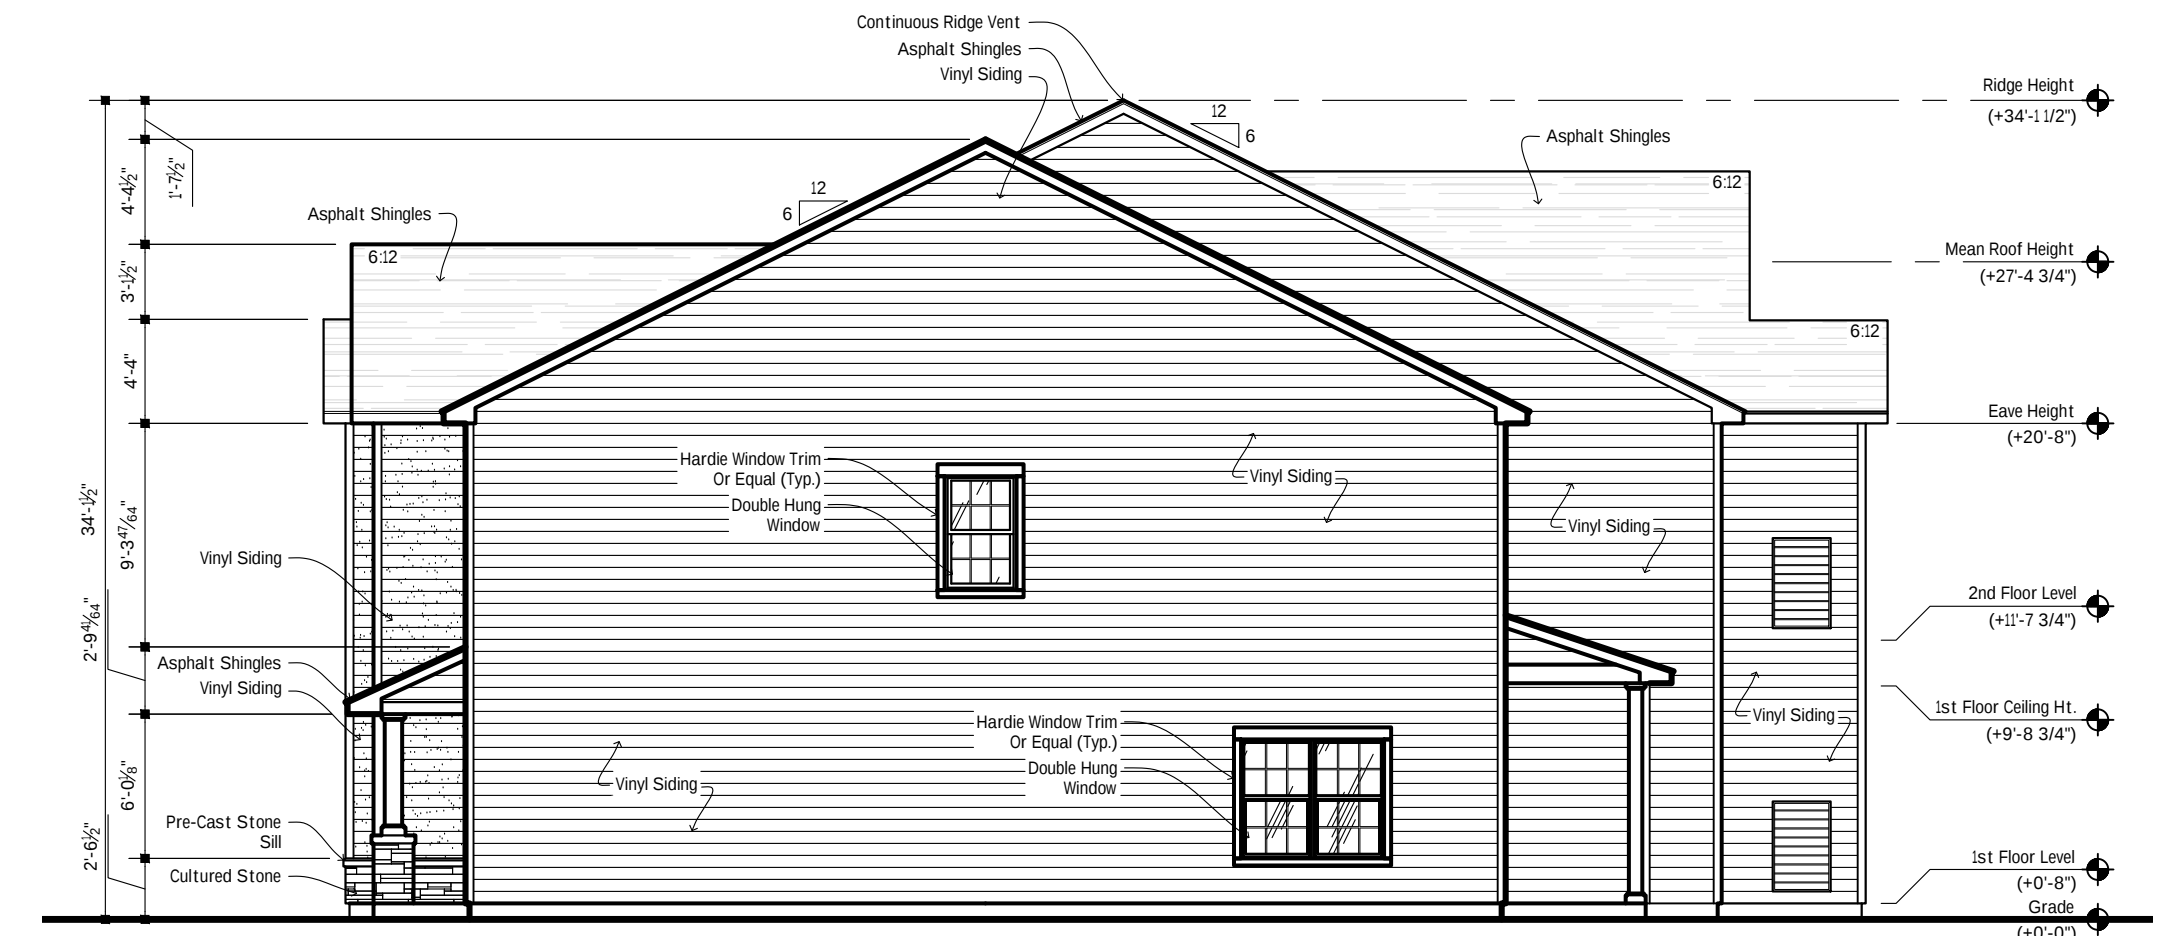


Concept North Elevation

1/8" = 1'-0"



Concept West Elevation

1/8" = 1'-0"

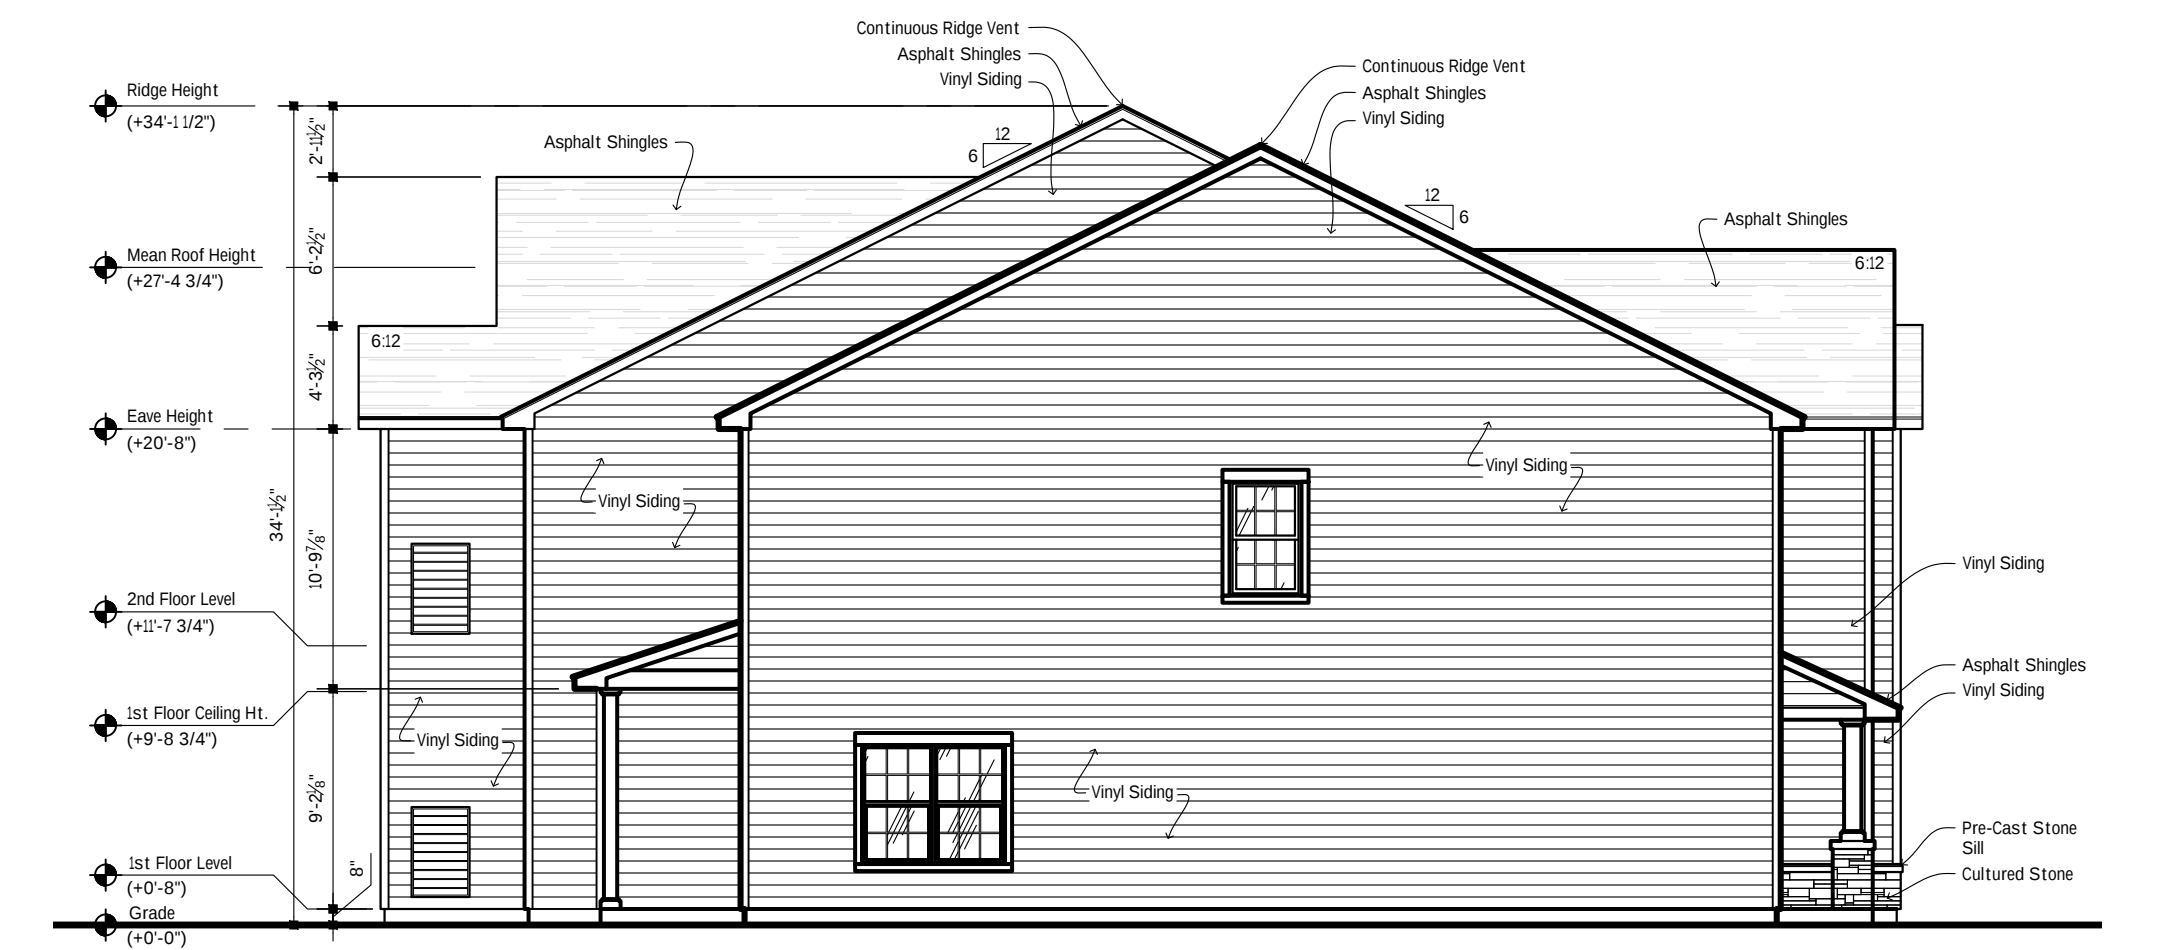


Concept South Elevation

1/8" = 1'-0"


12 Unit Concept Elevations

South Linden Street
Amherst, NY
9/18/2025

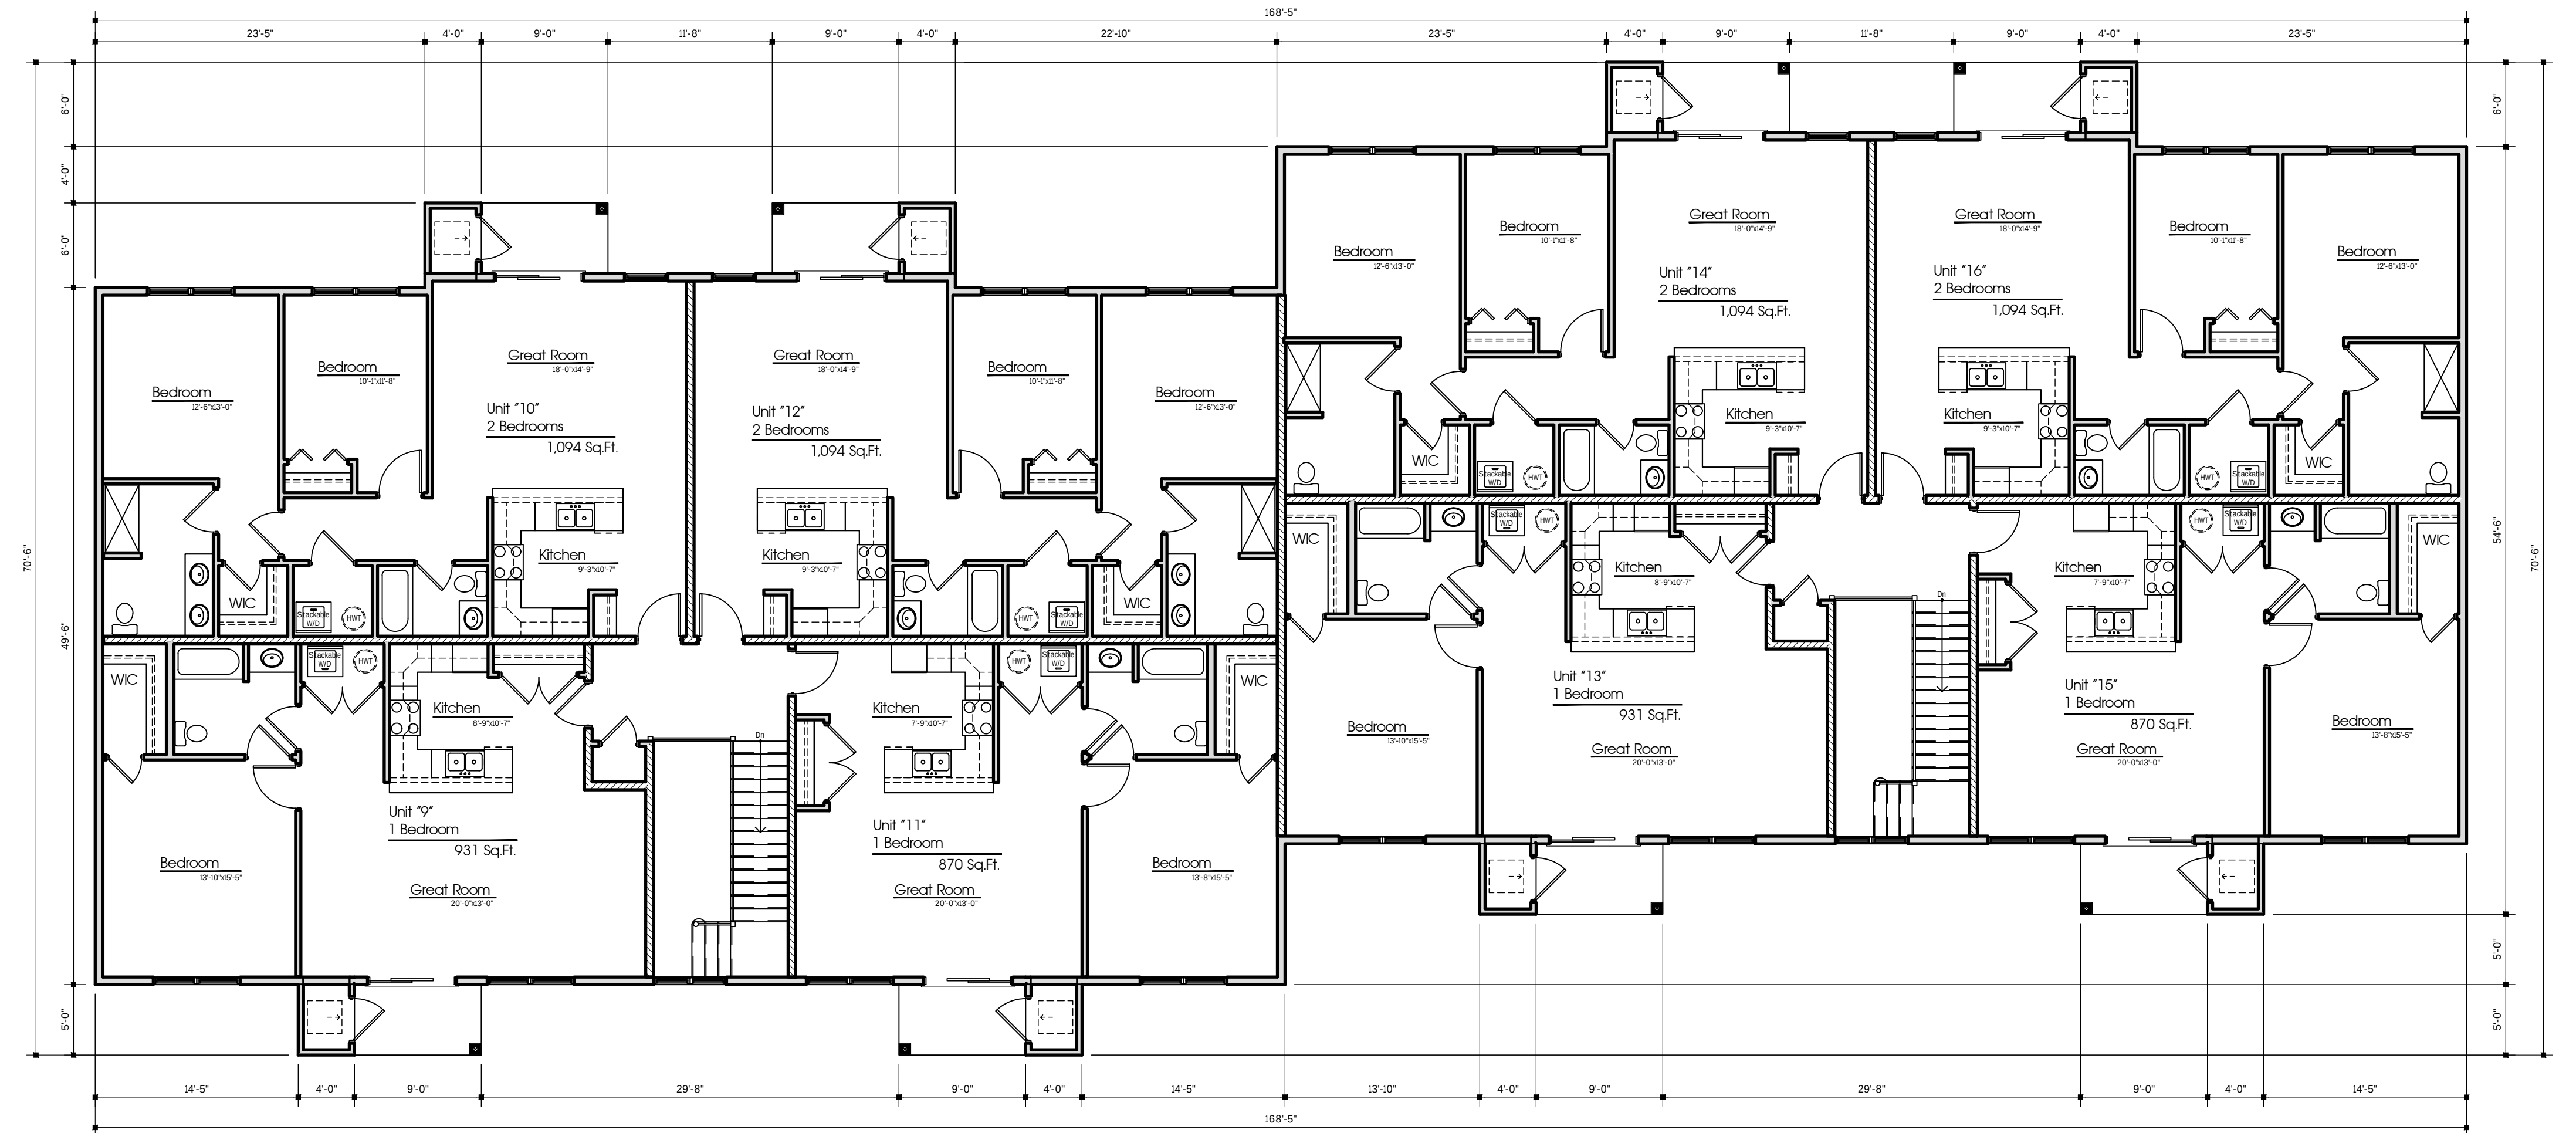

Second Floor Concept Plan

1/8" = 1'-0"

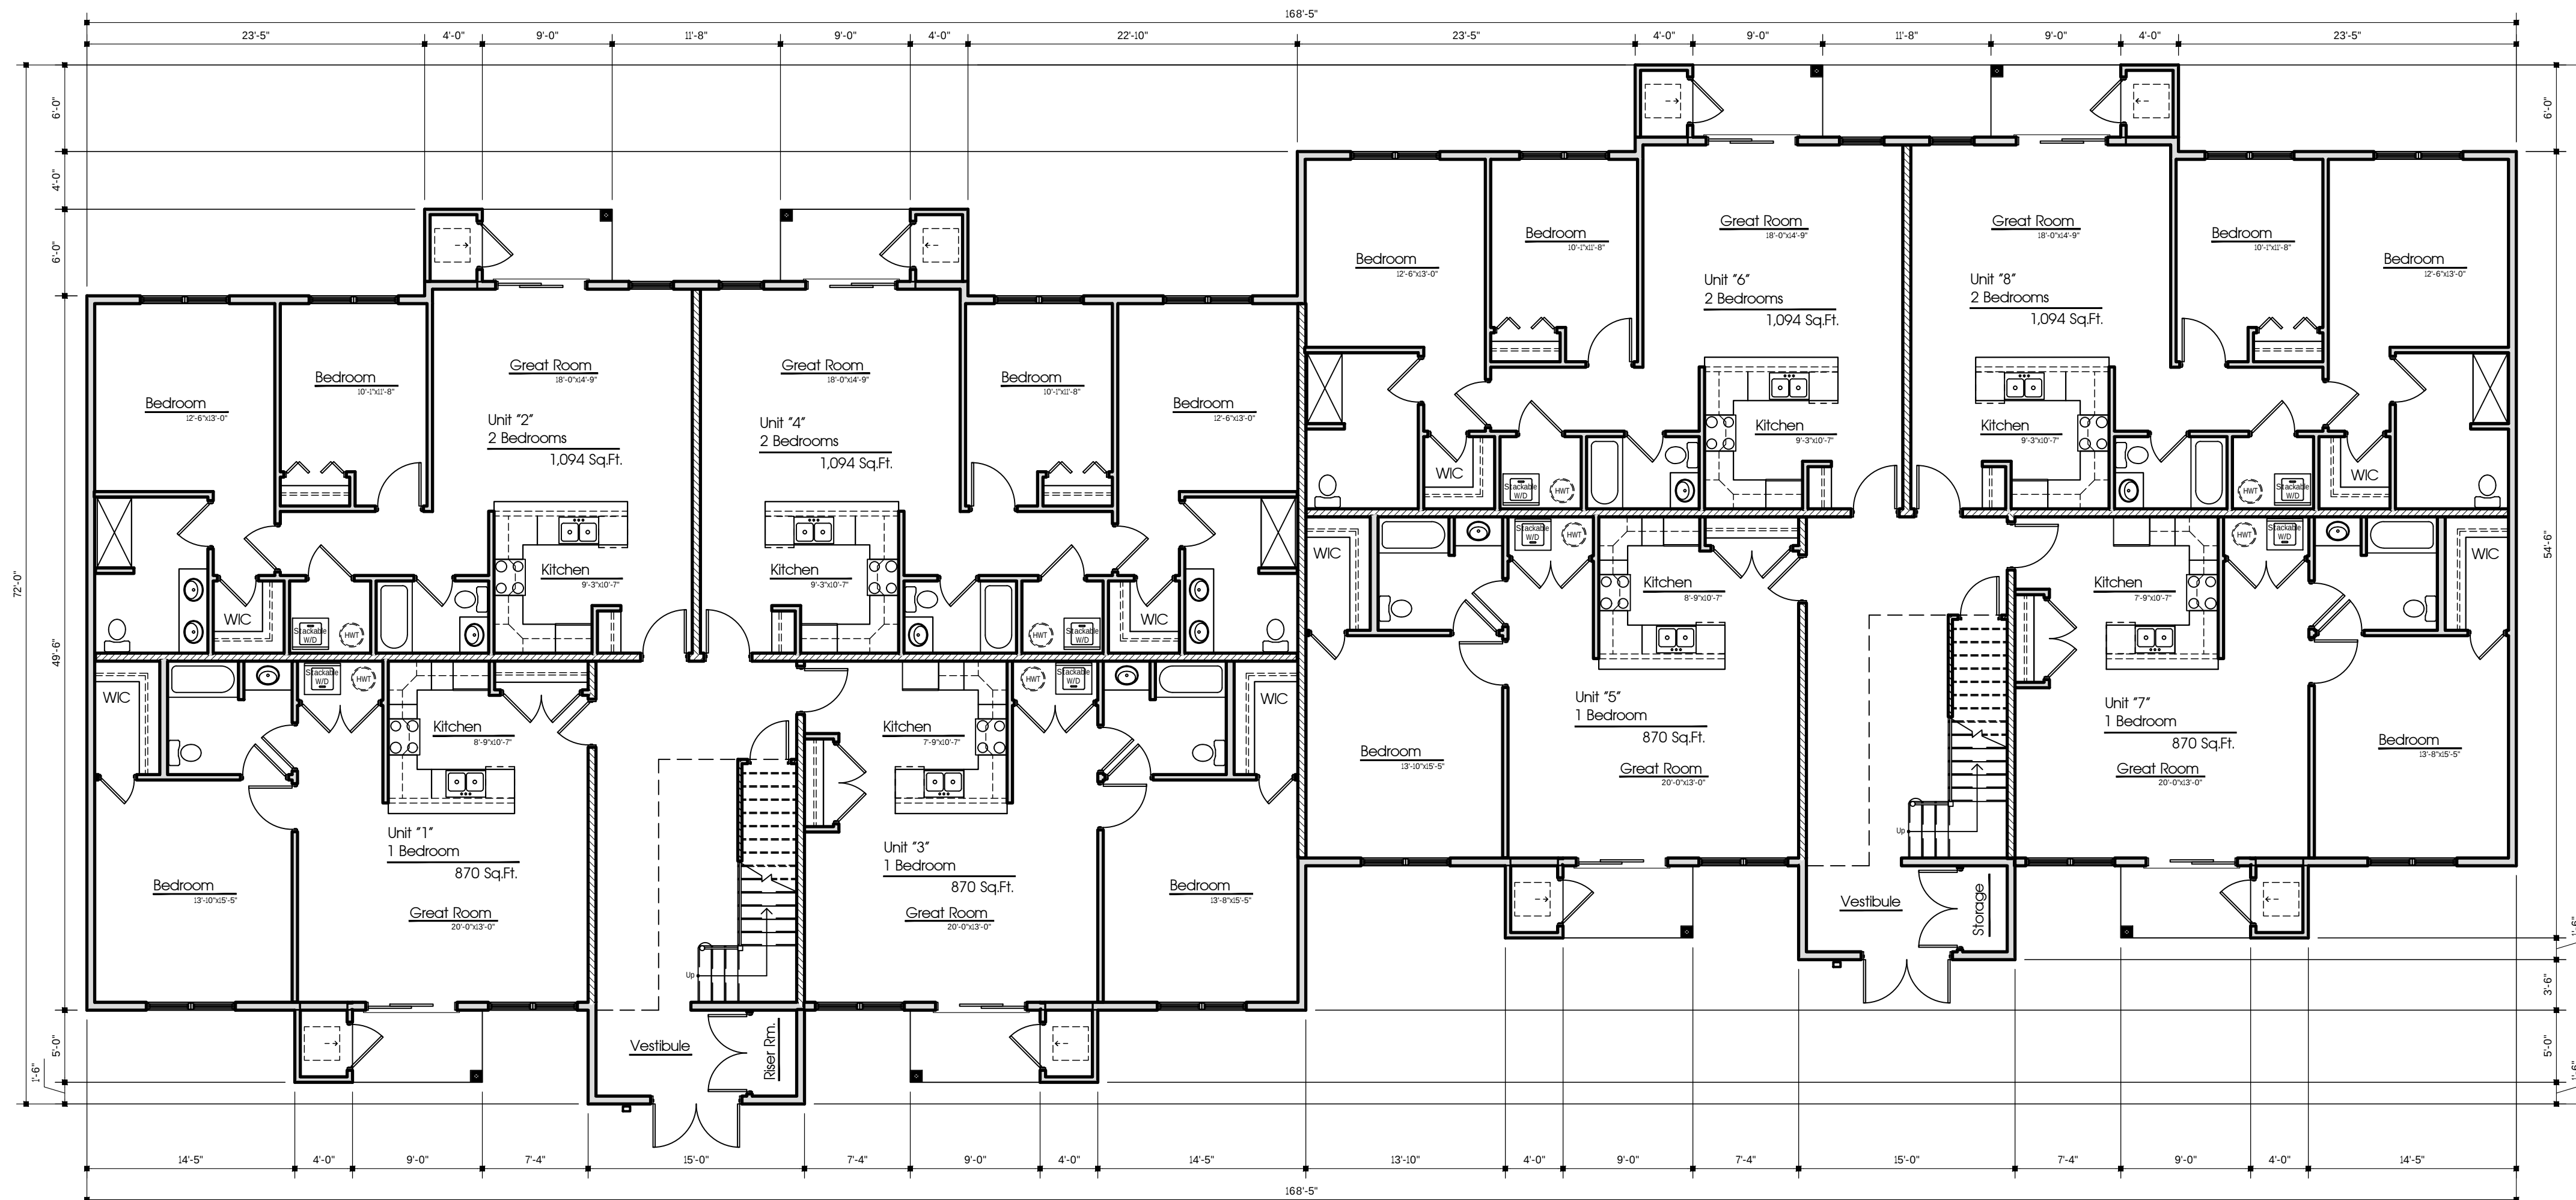





First Floor Concept Plan

1/8" = 1'-0"

16 Unit Concept Floor Plans

South Linden Street Amherst, NY


9/18/2025

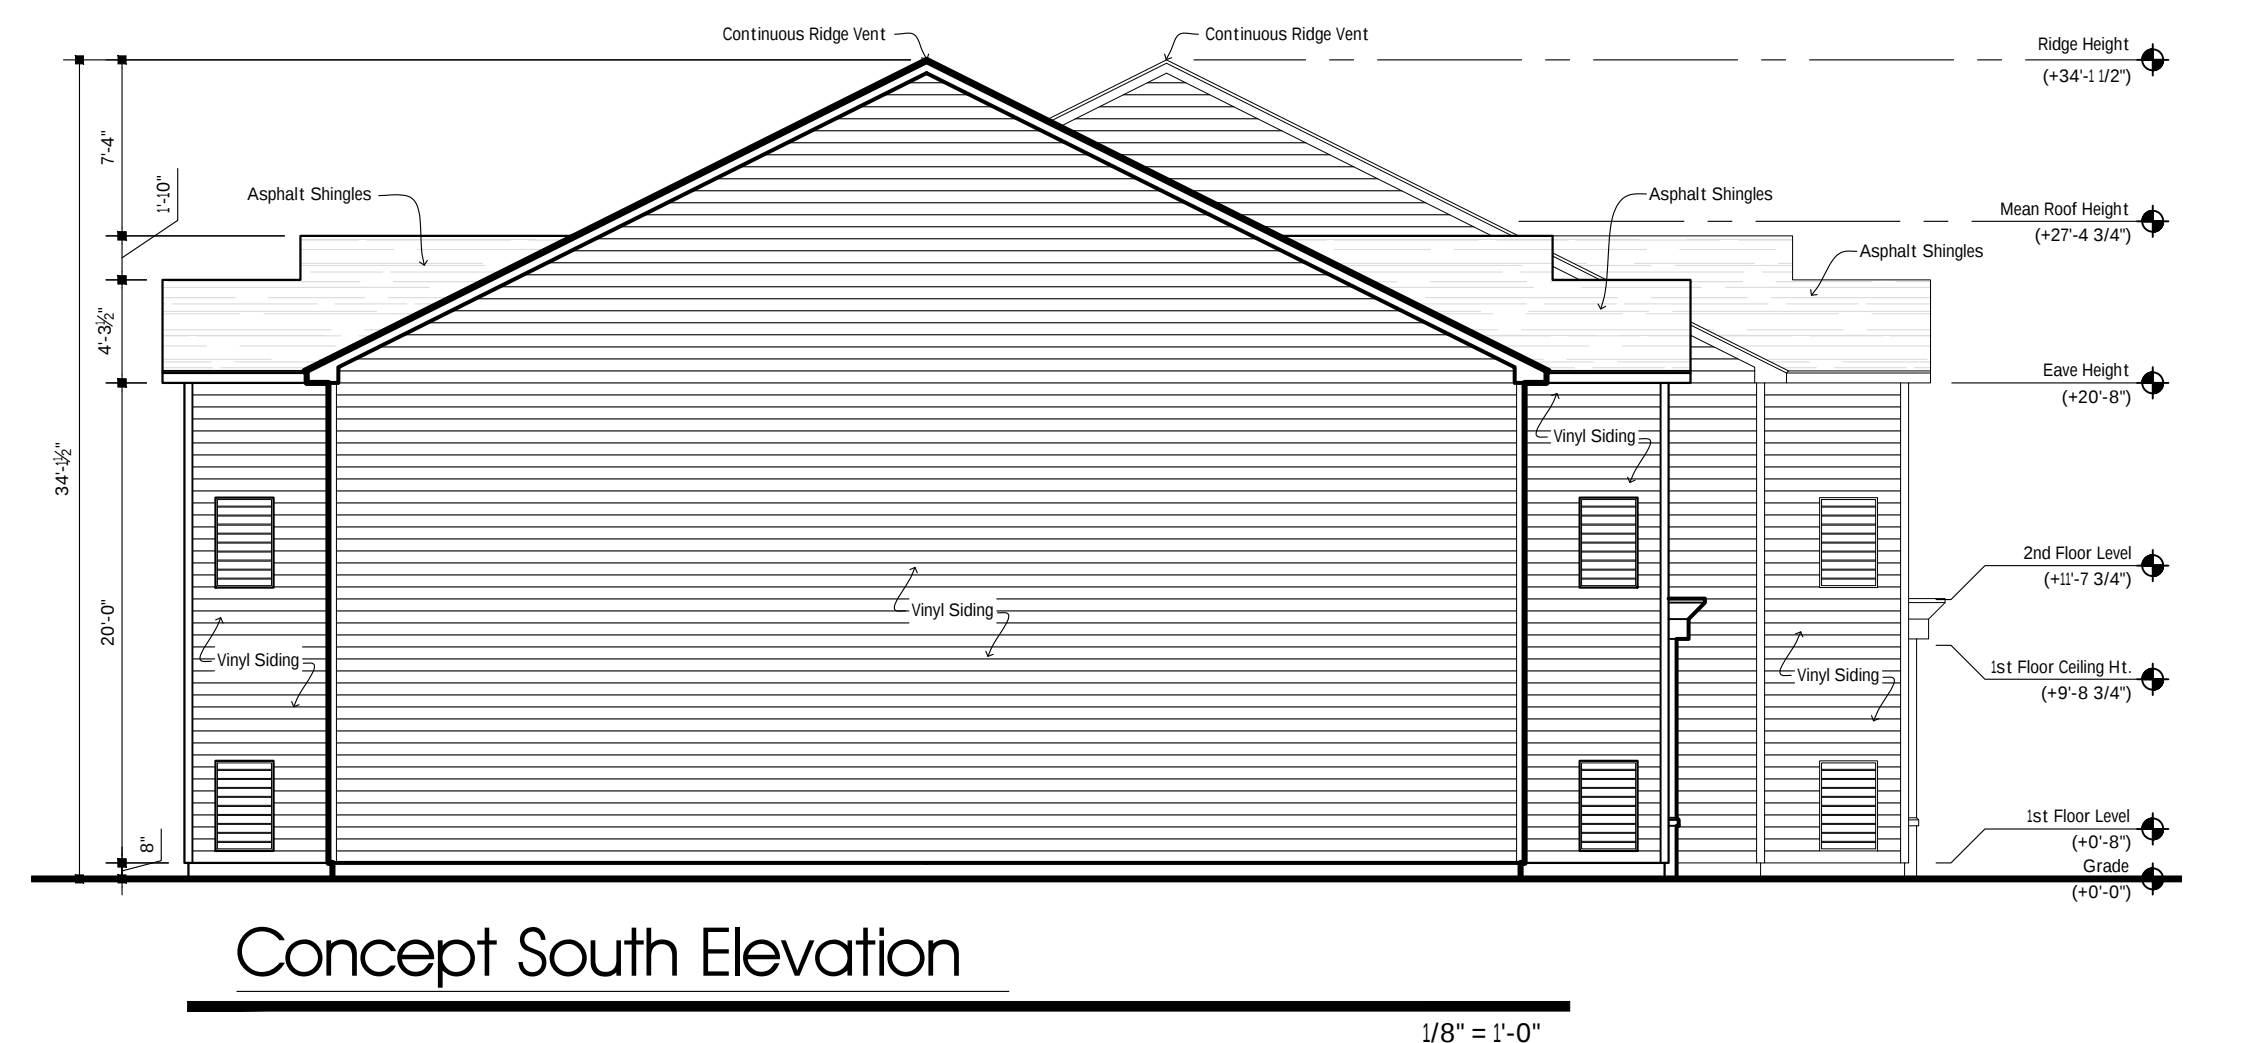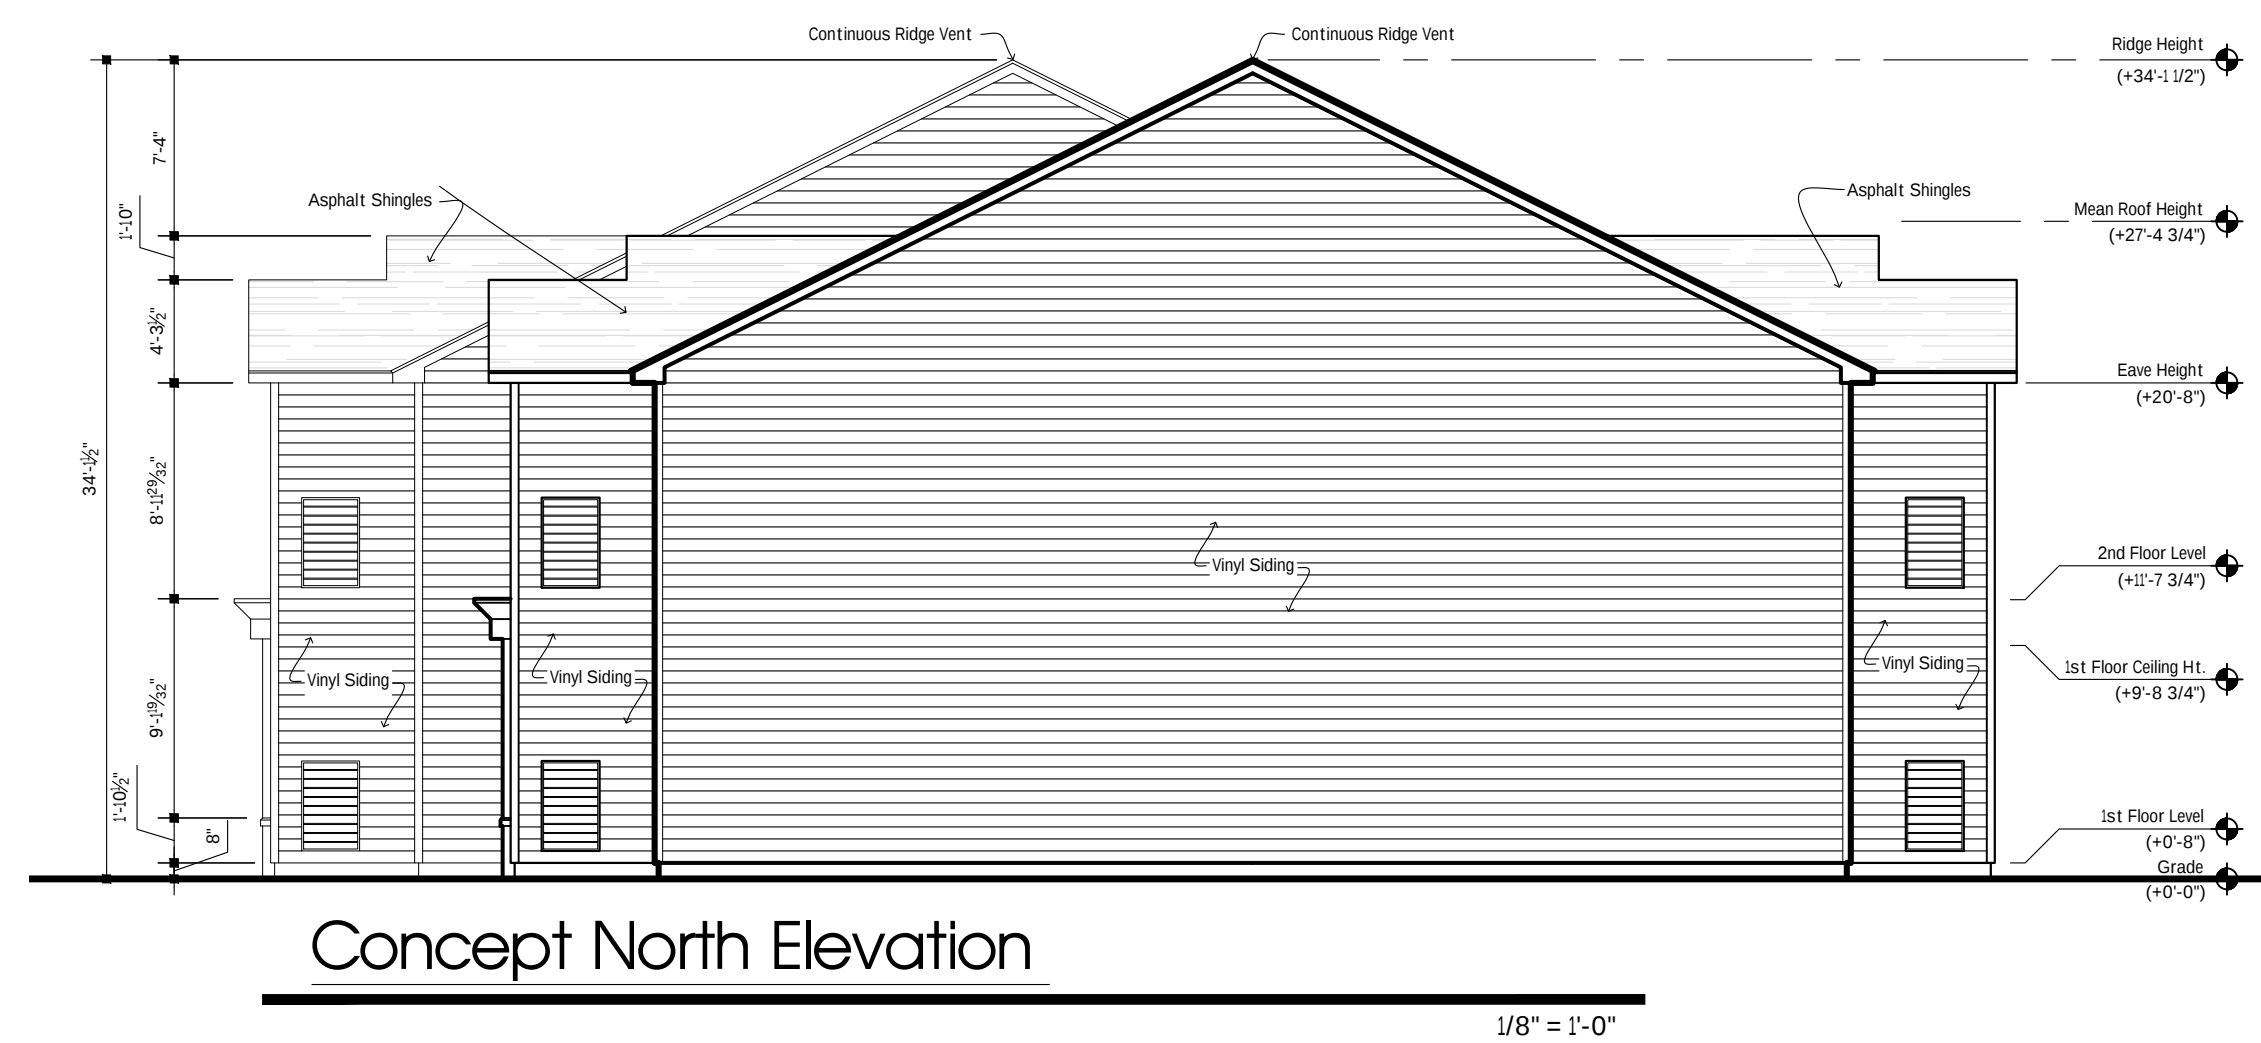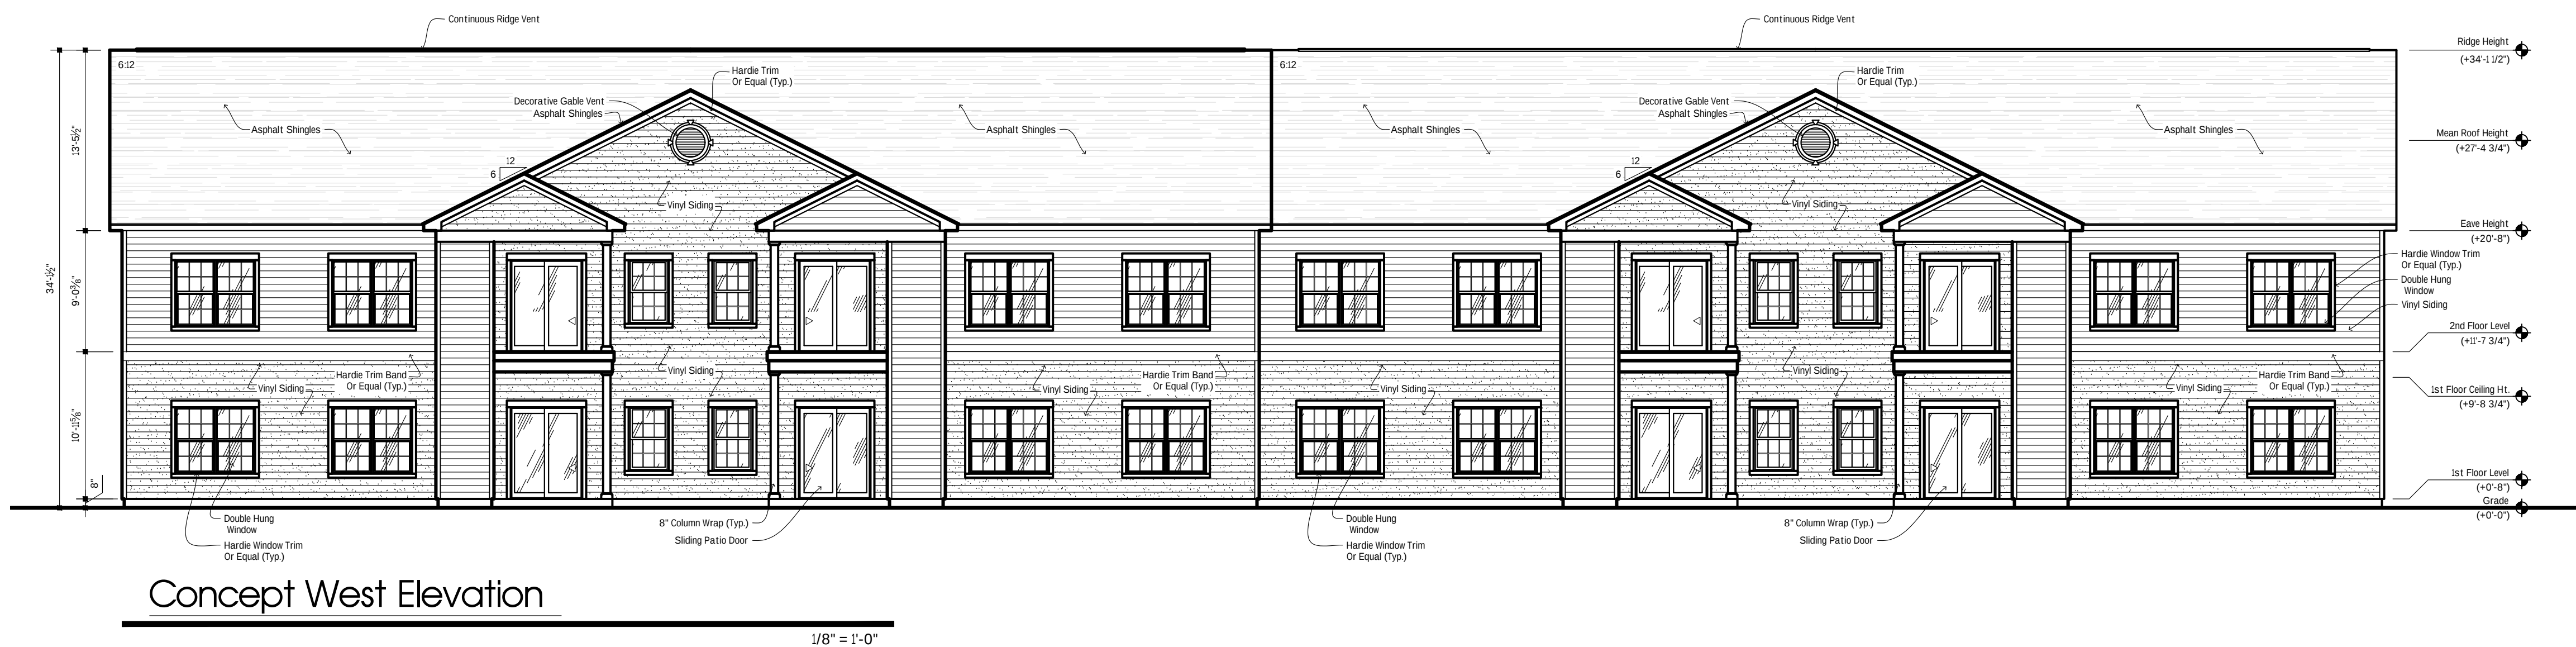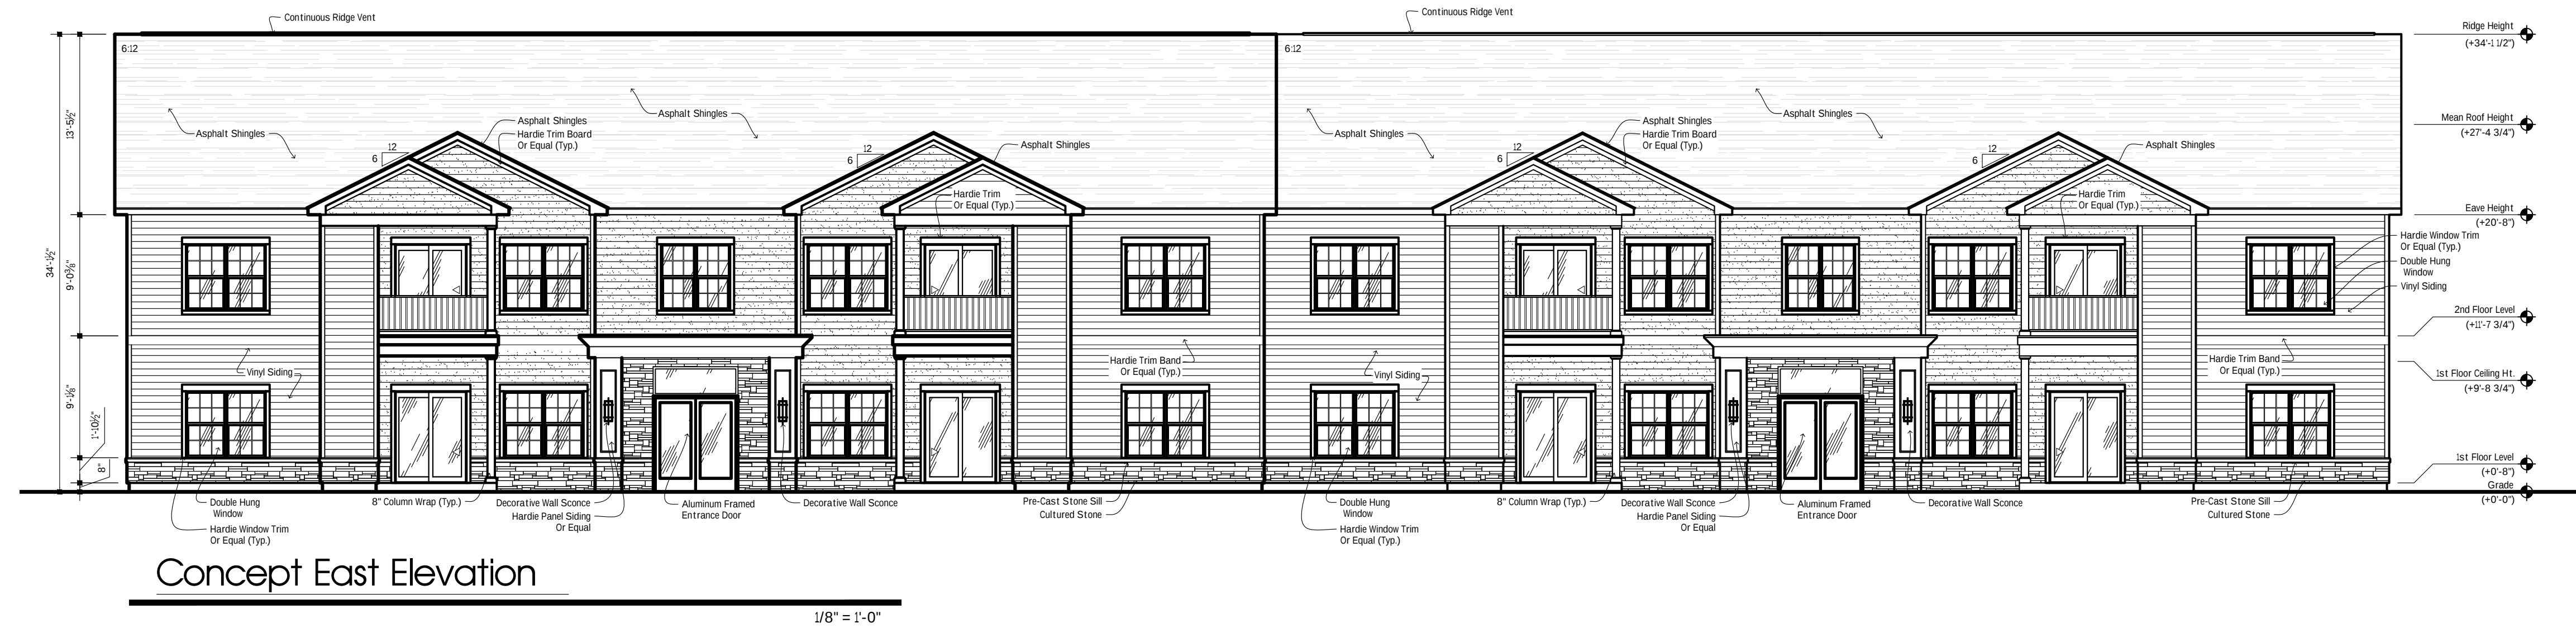

16 Unit Concept Elevations


South Linden Street Amherst, NY

9/18/2025

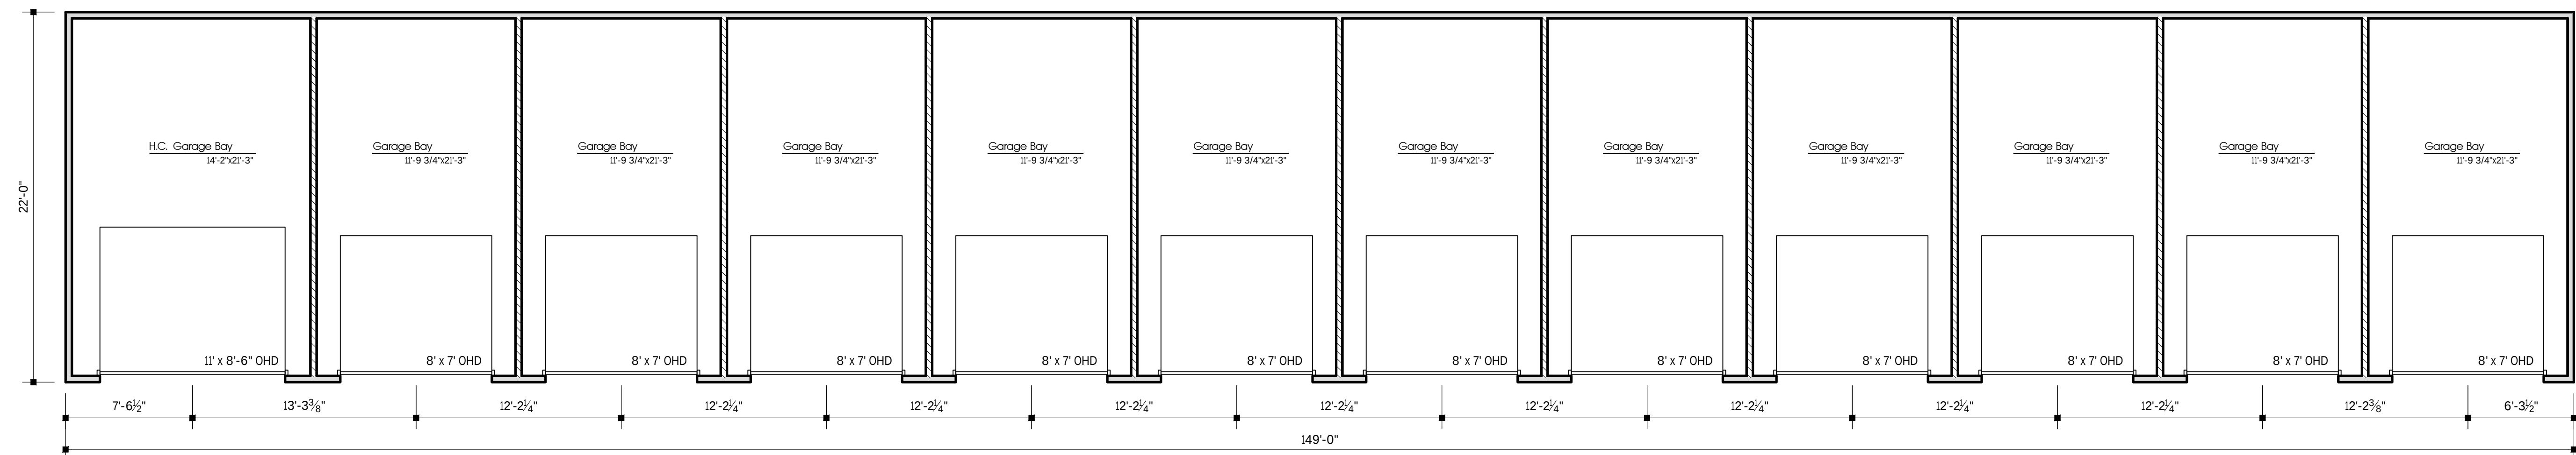


Concept Floor Plan

3/16" = 1'-0"

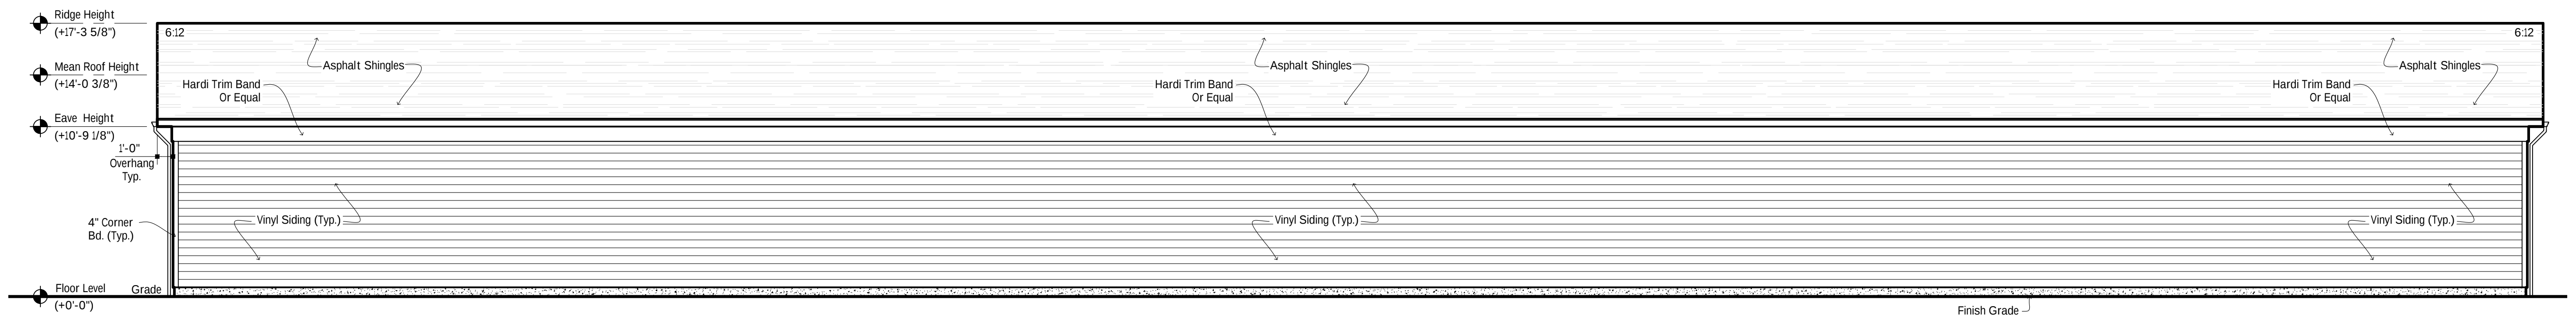


Concept East Elevation

3/16" = 1'-0"

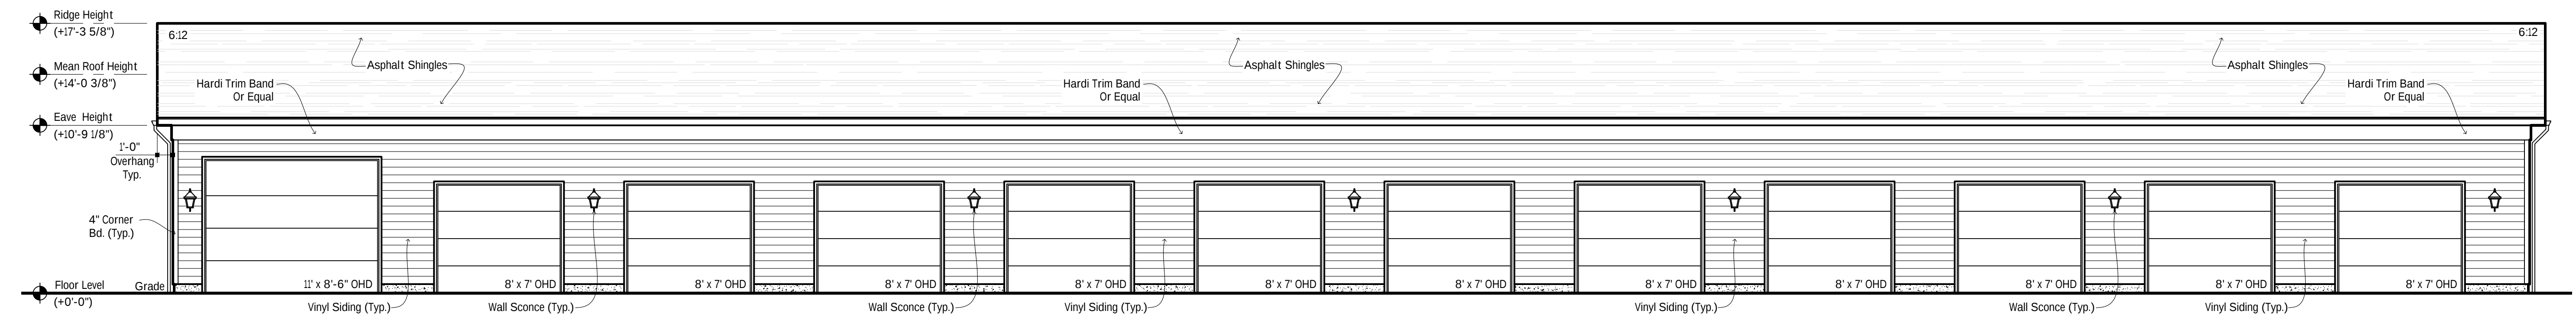


Concept West Elevation

3/16" = 1'-0"

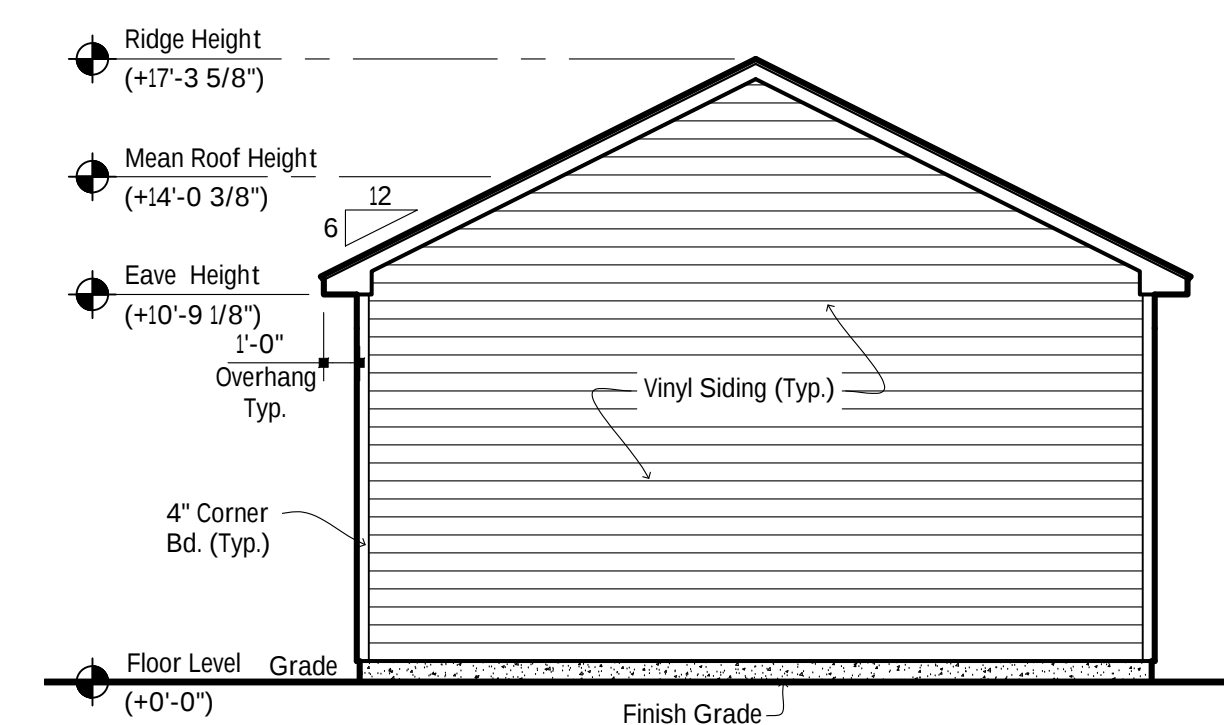

Concept North Elevation

3/16" = 1'-0"

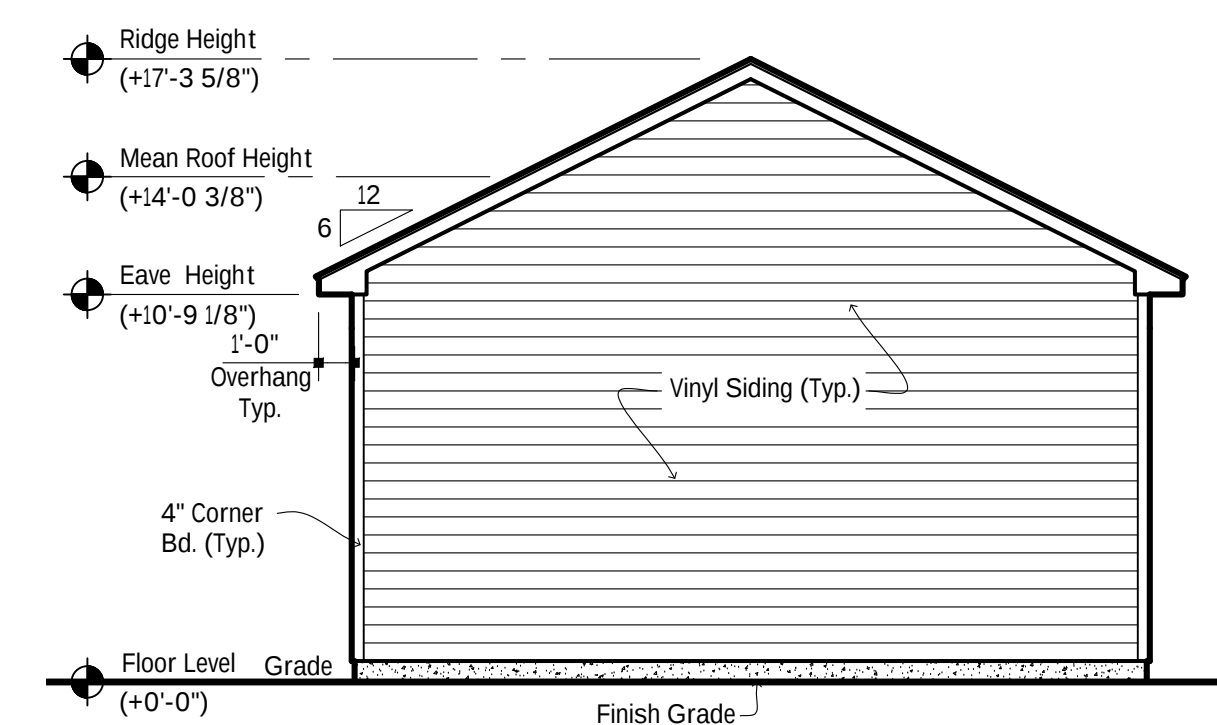

Concept South Elevation

3/16" = 1'-0"

12 Bay Garage Concept Plans

South Linden Street Amherst, NY

9/18/2025