




NORTH (FRONT) ELEVATION

SCALE: 3/16" = 1'-0"

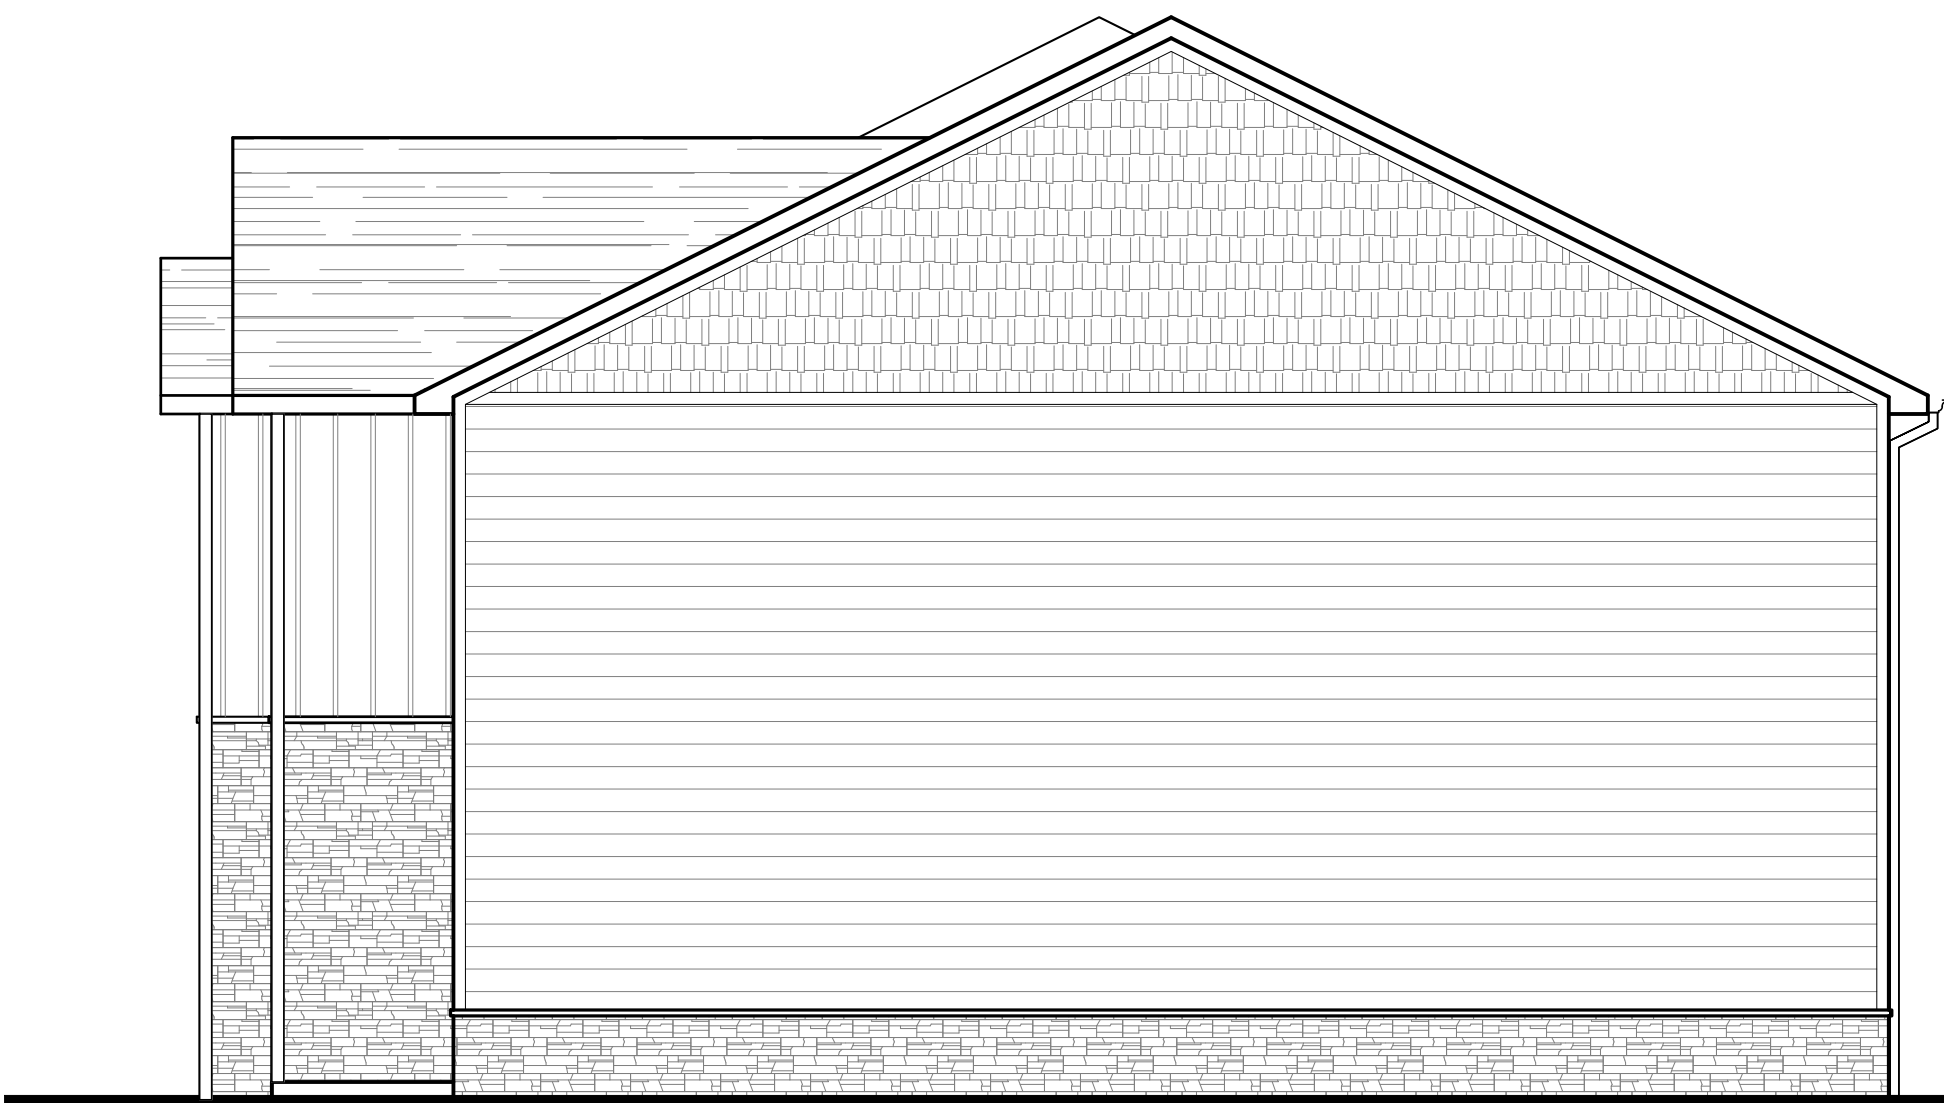

WEST (SIDE) ELEVATION

SCALE: 3/16" = 1'-0"



SOUTH (REAR) ELEVATION

SCALE: 3/16" = 1'-0"

TOWNHOUSE BUILDING

JOE MCCARTHY DR. AMHERST, NY

#226023.1
04-17-26

MUSSACHIO
ARCHITECTS

30 NORTH FOREST RD.
WILLIAMSVILLE, NEW YORK 14221
(716) 631-9949T (716) 631-0521 F
www.MussachioArchitects.com

© 2025 MUSSACHIO ARCHITECTS P.C.