



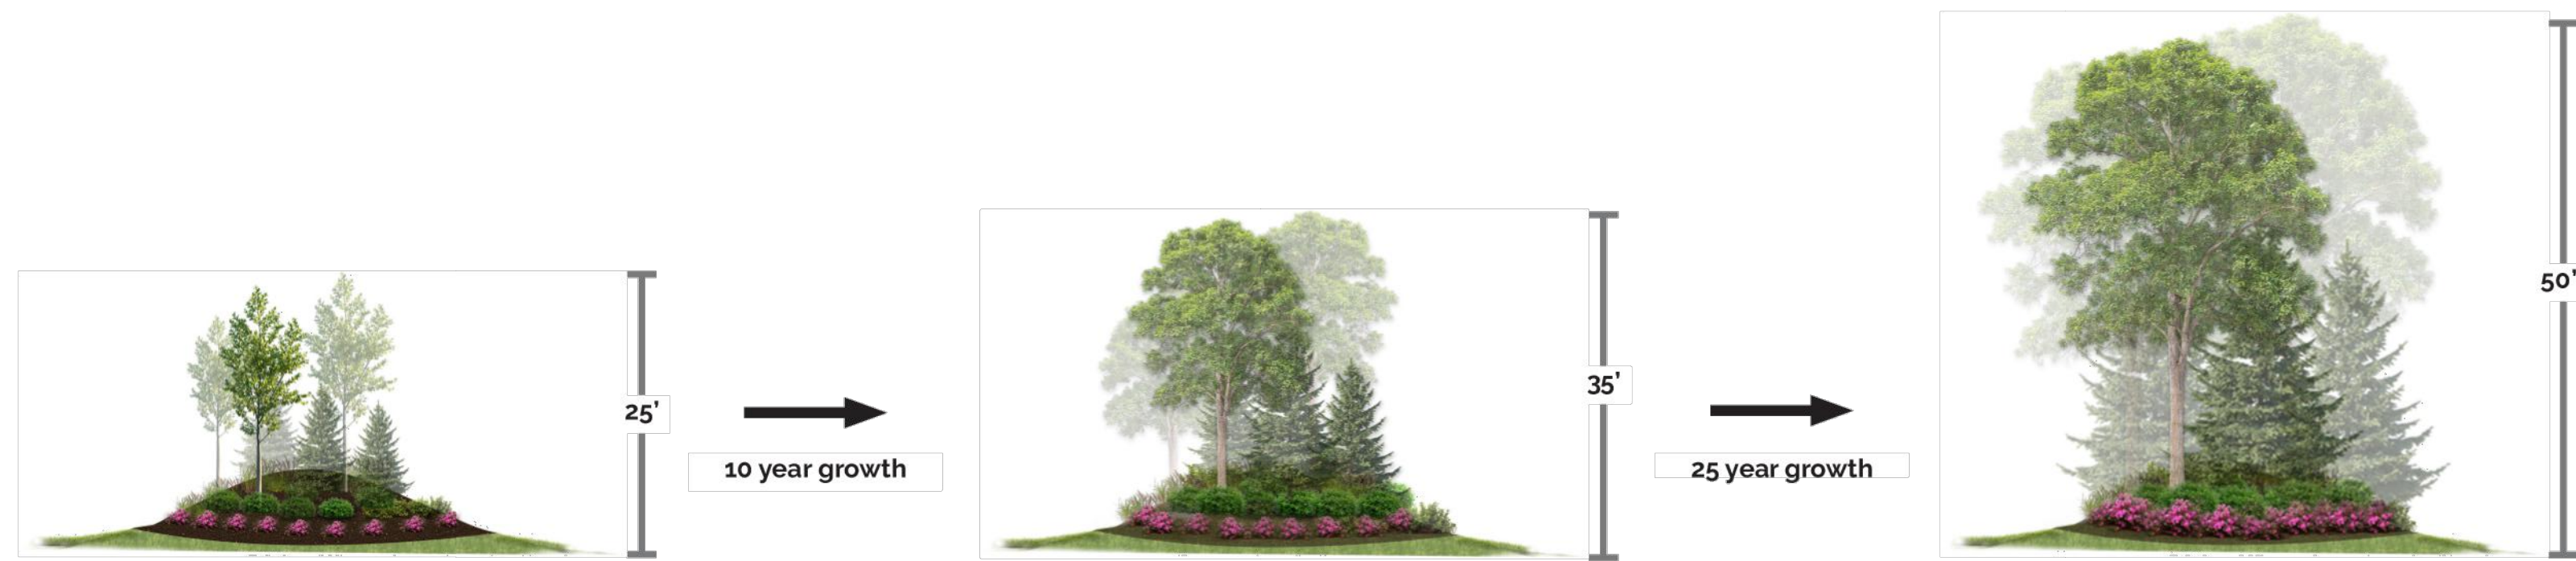

VEGETATION SUCCESSION PLAN

NTS

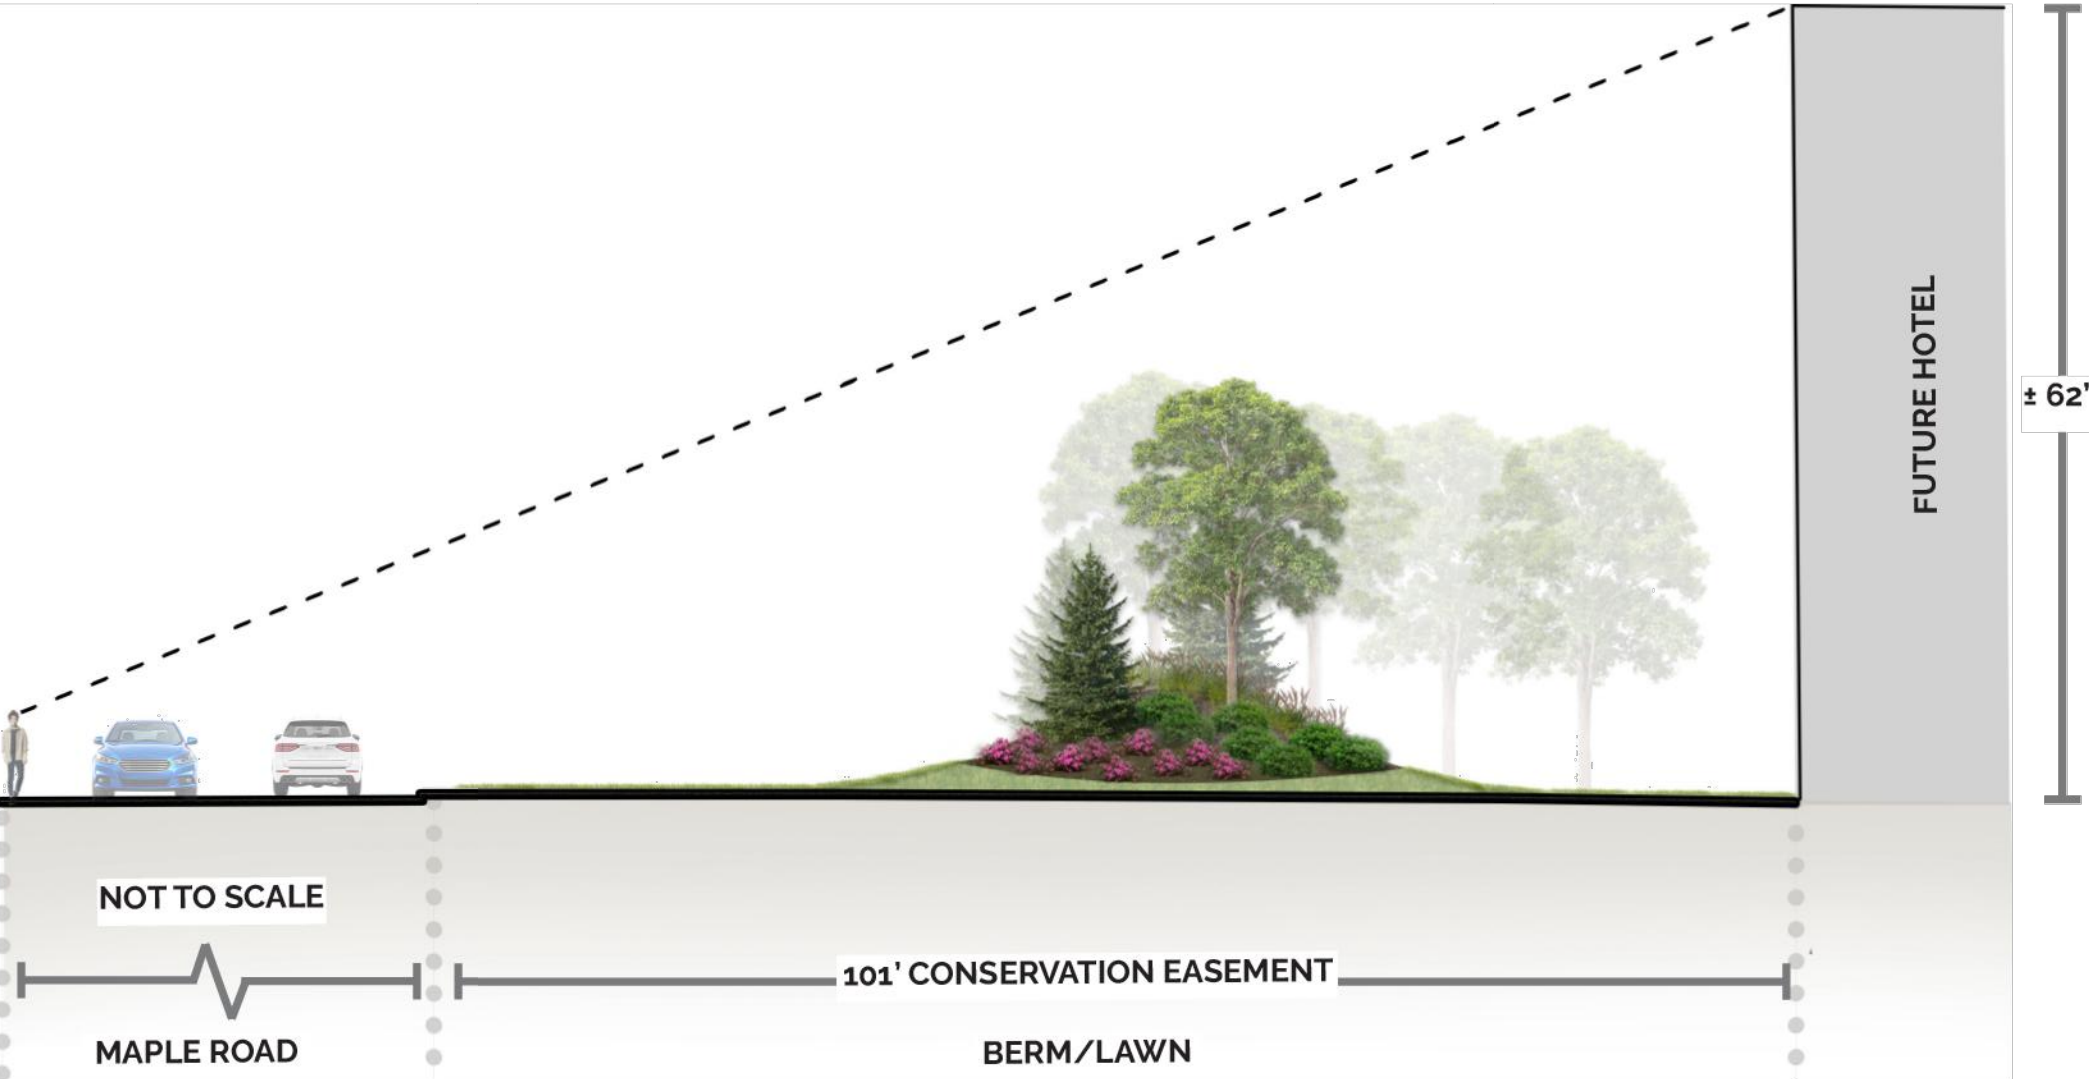


WEST FACING VIEW - MAPLE RD. TO FUTURE HOTEL

NTS



NORTH FACING VIEW - BERM SCREENING

NTS

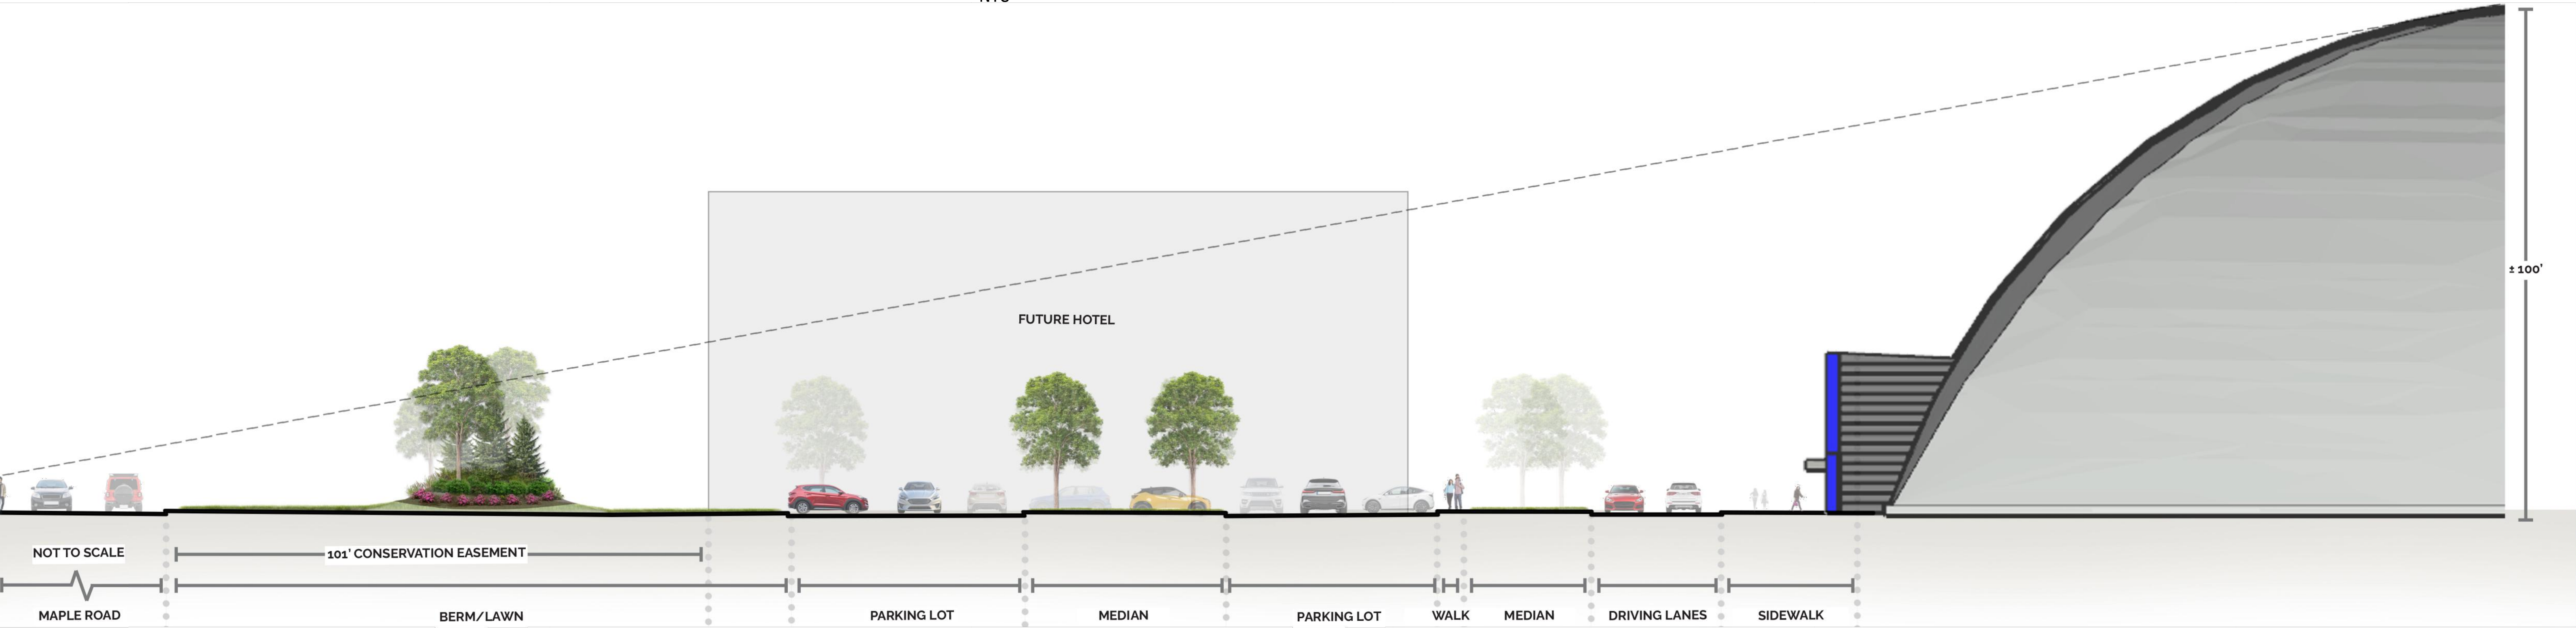

WEST FACING VIEW - MAPLE RD. TO DOME B

NTS