
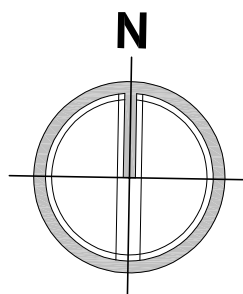


Sheet Number: **L101**

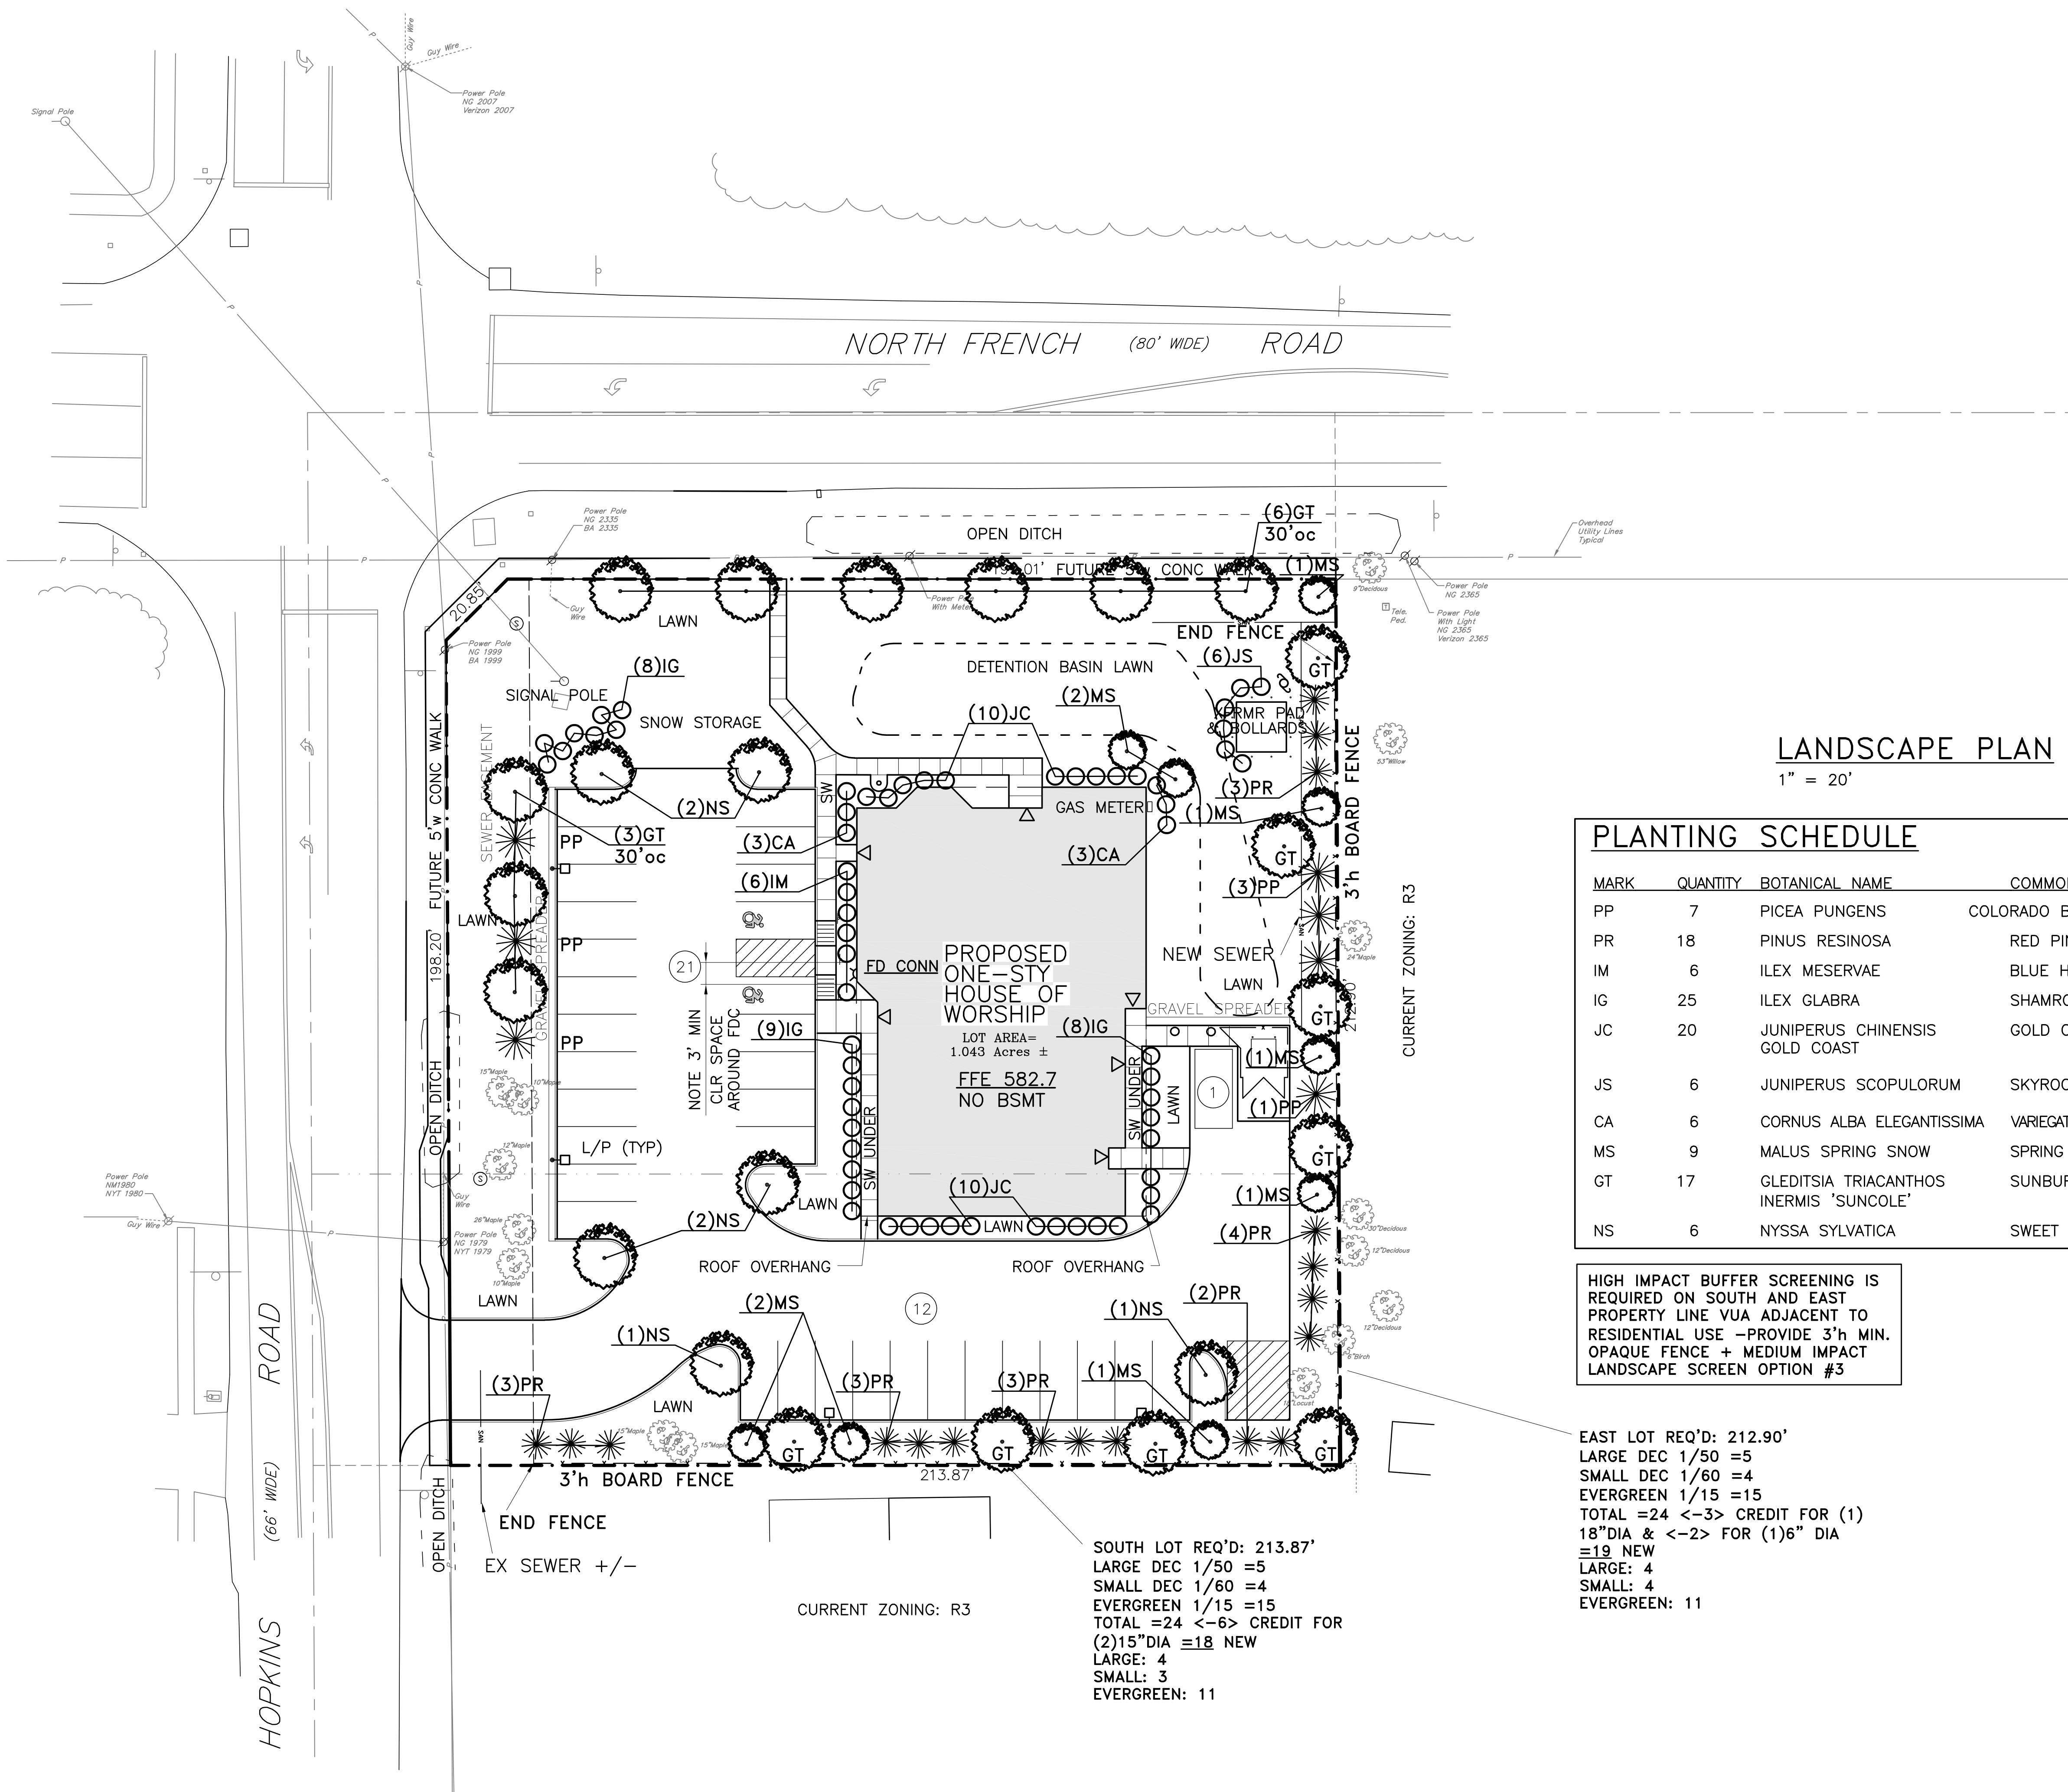

MARK	QUANTITY	BOTANICAL NAME	COMMON NAME	SIZE	ROOT
PP	7	PICEA PUNGENS	COLORADO BLUE SPRUCE	5'h MIN	B&B
PR	18	PINUS RESINOSA	RED PINE	5'h MIN	B&B
IM	6	ILEX MESERVAE	BLUE HOLLY	24" MIN	CONT.
IG	25	ILEX GLABRA	SHAMROCK INKBERRY	24" MIN	CONT.
JC	20	JUNIPERUS CHINENSIS GOLD COAST	GOLD COAST JUNIPER	24" MIN	B&B
JS	6	JUNIPERUS SCOPULORUM	SKYROCKET JUNIPER	4'h MIN	B&B
CA	6	CORNUS ALBA ELEGANTISSIMA	VAREGATED LEAF DOGWOOD	36"—48"	B&B
MS	9	MALUS SPRING SNOW	SPRING SNOW CRABAPPLE	2.0" CAL	B&B
GT	17	GLEDITSIA TRIACANTHOS INERMIS 'SUNCOLE'	SUNBURST LOCUST	2.5" CAL	B&B
NS	6	NYSSA SYLVATICA	SWEET GUM	2.5" CAL	B&B

EAST LOT REQ'D: 212.90'
LARGE DEC 1/50 =5
SMALL DEC 1/60 =4
EVERGREEN 1/15 =15
TOTAL =24 <-3> CREDIT FOR (1)
18"DIA & <-2> FOR (1)6" DIA
=19 NEW
LARGE: 4
SMALL: 4
EVERGREEN: 11

SOUTH LOT REQ'D: 213.87'
LARGE DEC 1/50 =5
SMALL DEC 1/60 =4
EVERGREEN 1/15 =15
TOTAL =24 <-6> CREDIT FOR
(2)15"DIA =18 NEW
LARGE: 4
SMALL: 3
EVERGREEN: 11