



DELTA SONIC
CAR WASH

570 DELAWARE AVENUE
BUFFALO, NY 14202
(716) 541-2100

SOAP BLENDING FACILITY
LOCATED AT:

6040 NORTH BAILEY AVE.
AMHERST, NY 14226

GENERAL NOTES:

△		
△		
△		
△		
2	REVISIONS PER DELTA SONIC	11.27.2024
1	REISSUED FOR TOWN AND OWNER REVIEW	9.24.2024
△	REISSUED FOR PERMIT & BID	7.30.2024
△	ISSUED FOR PERMIT & BID	7.19.2024
△	ISSUED FOR OWNER REVIEW	7.12.2024
△	ISSUED FOR OWNER REVIEW	5.30.2024
No.	REVISIONS	DATE



architectural, p.c.

architecture . planning . consulting

4245 UNION ROAD, SUITE 210
BUFFALO, NEW YORK 14225
P: 716.923.0133
F: 716.923.0136

ZAXIS ARCHITECTURAL P.C.
THIS DOCUMENT, AND THE IDEAS AND DESIGNS INCORPORATED HEREIN, ARE THE PROPERTY OF ZAXIS ARCHITECTURAL P.C.
UNAUTHORIZED REPRODUCTION, ALTERATION OR ADDITION TO ANY DRAWING, DESIGN, SPECIFICATION, PLAN OR REPORT IN WHOLE OR IN PART WITHOUT THE EXPRESS WRITTEN AUTHORIZATION OF ZAXIS ARCHITECTURAL P.C. IS PROHIBITED BY SECTION 1700A, PROVISION 2 OF THE NEW YORK STATE EDUCATION LAW.

DRAWING TITLE:

ENLARGED
MEZZANINE PLAN &
STAIRCASE DETAILS

DATE: 5/23/2024

SCALE: AS SHOWN


DRAWN BY: SER

CHECKED BY:

PROJECT No: 24-013


DRAWING No.

A-603

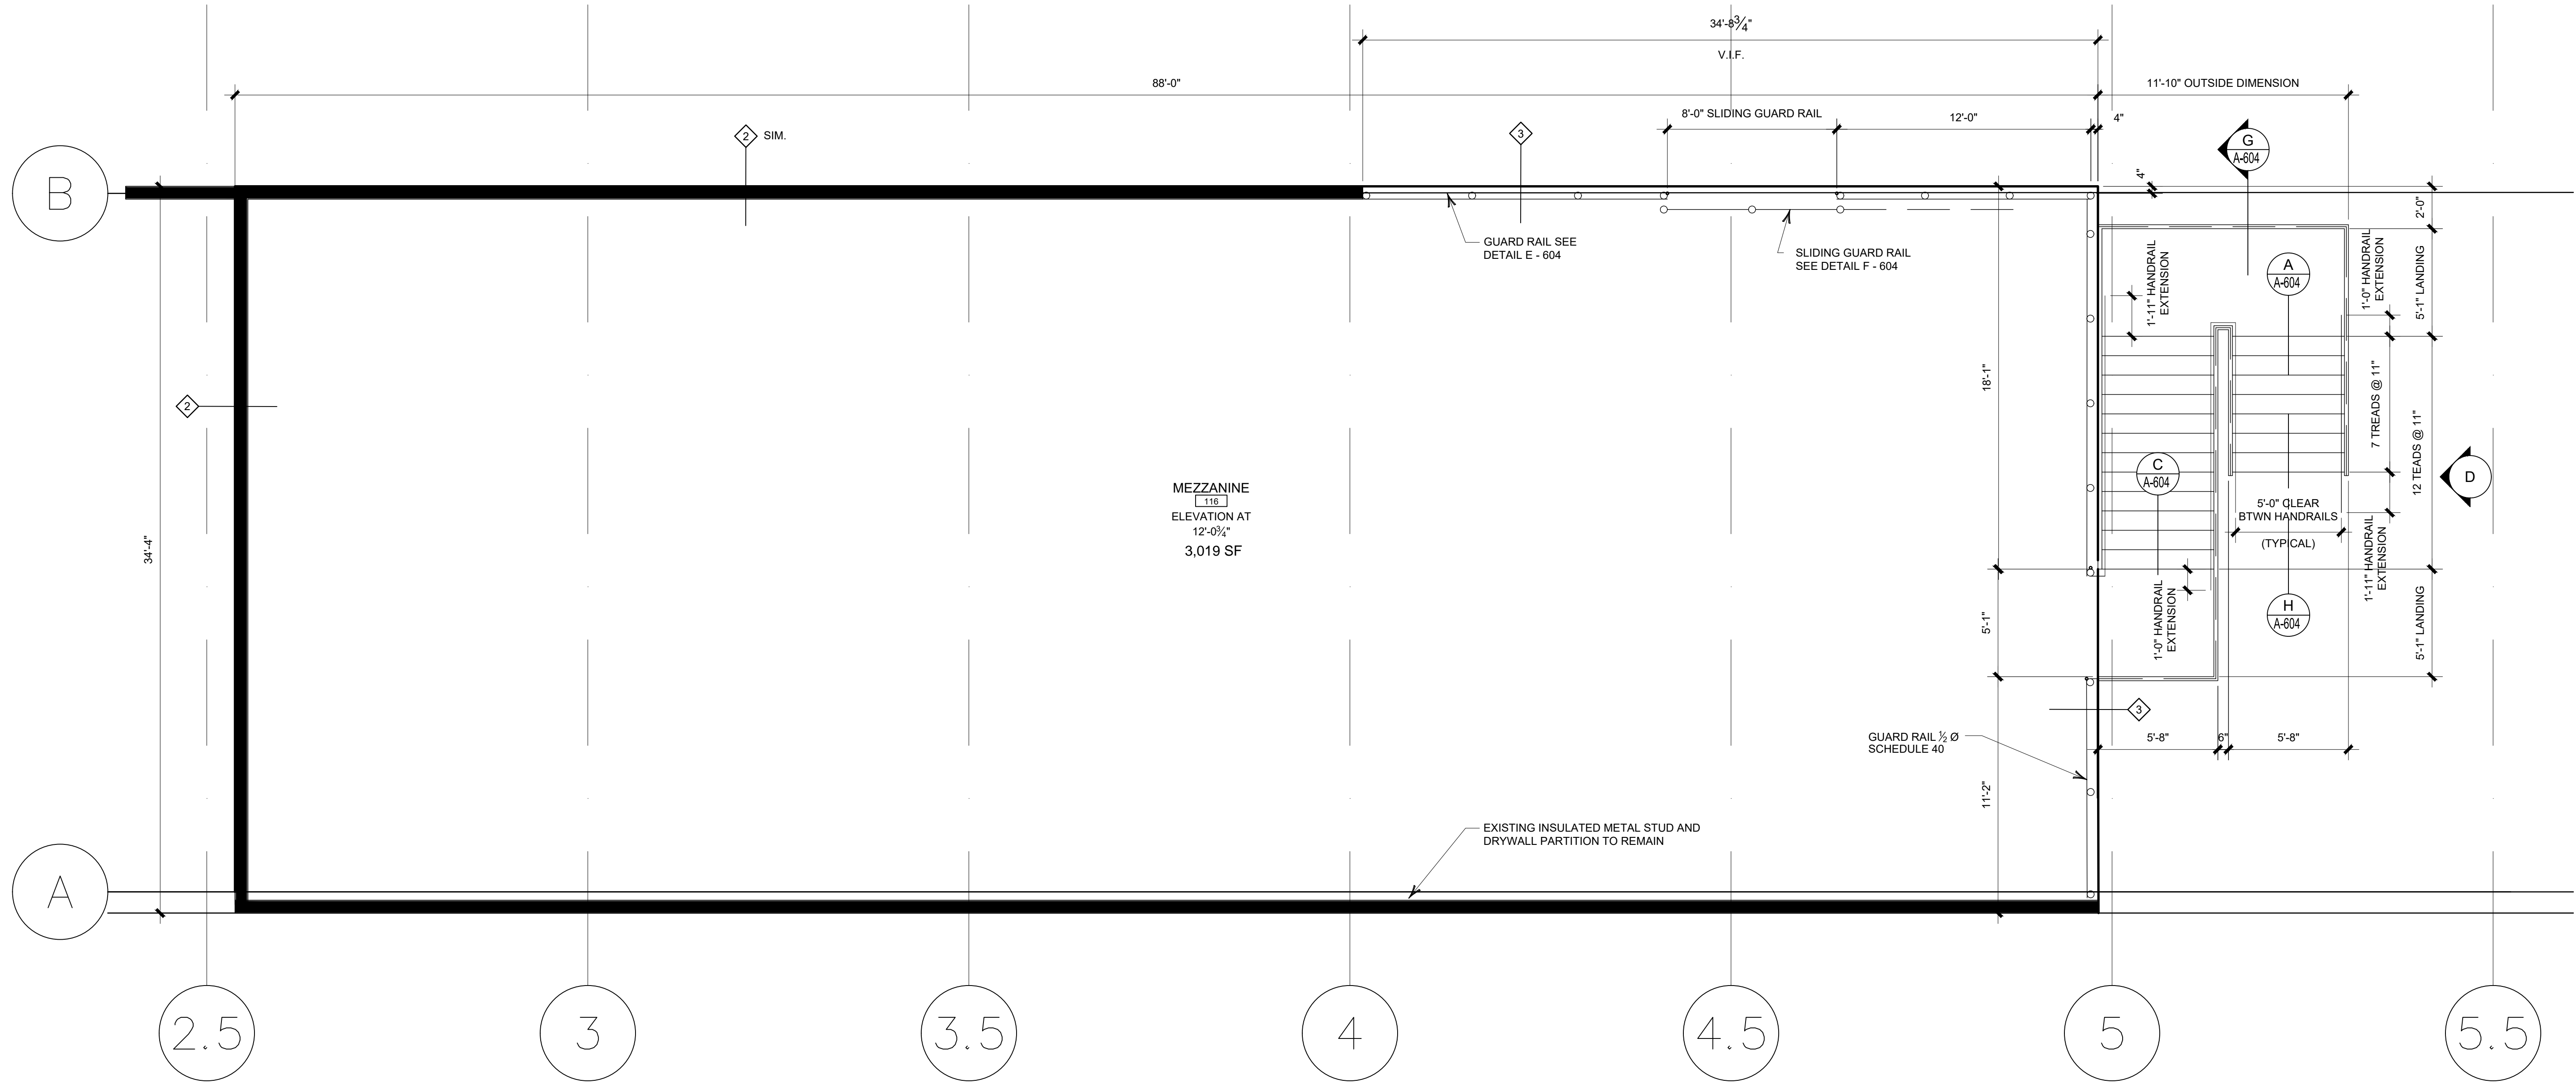

ENLARGED MEZZANINE PLAN

SCALE : 1/4" = 1'-0"

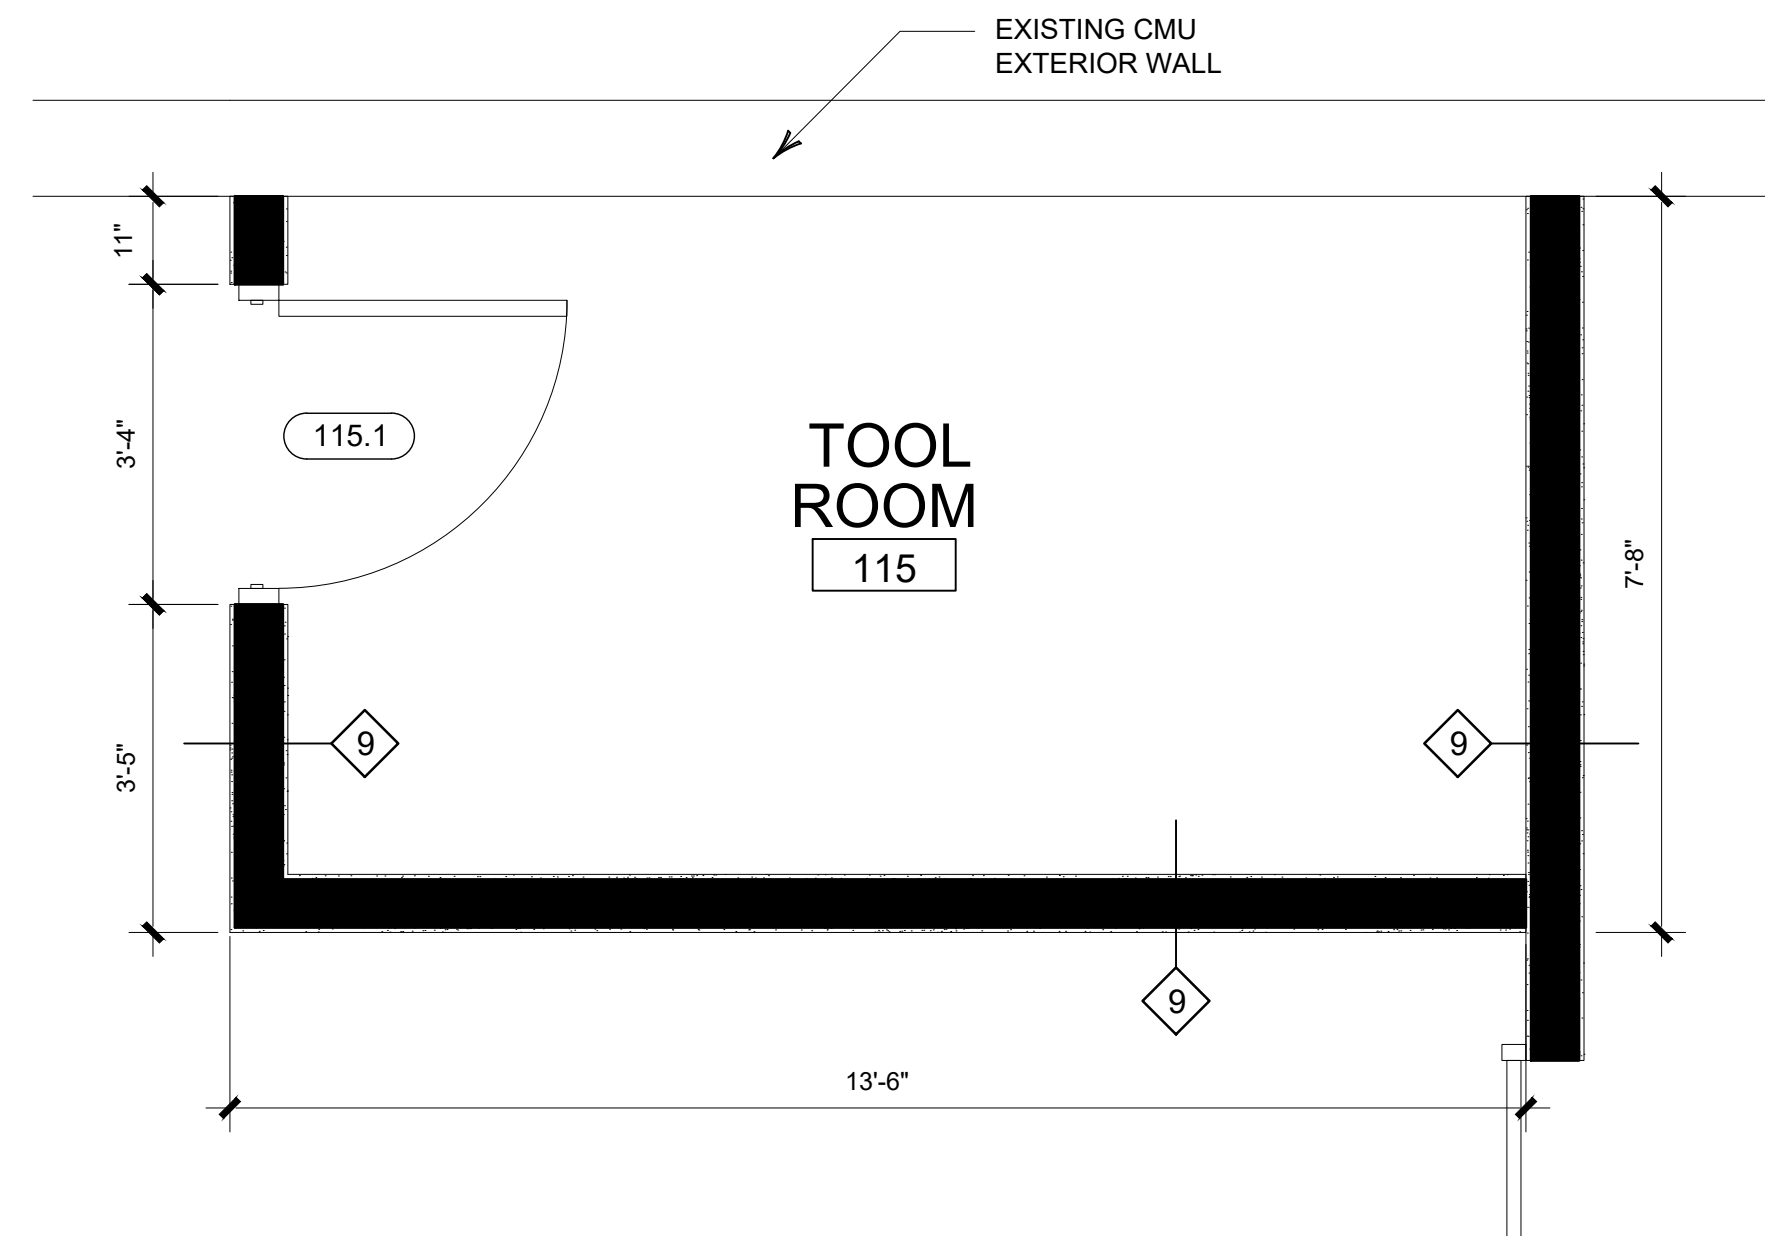

ENLARGED TOOL ROOM PLAN

SCALE : 1/2" = 1'-0"