


A1.2 Aerial Photo

NTS

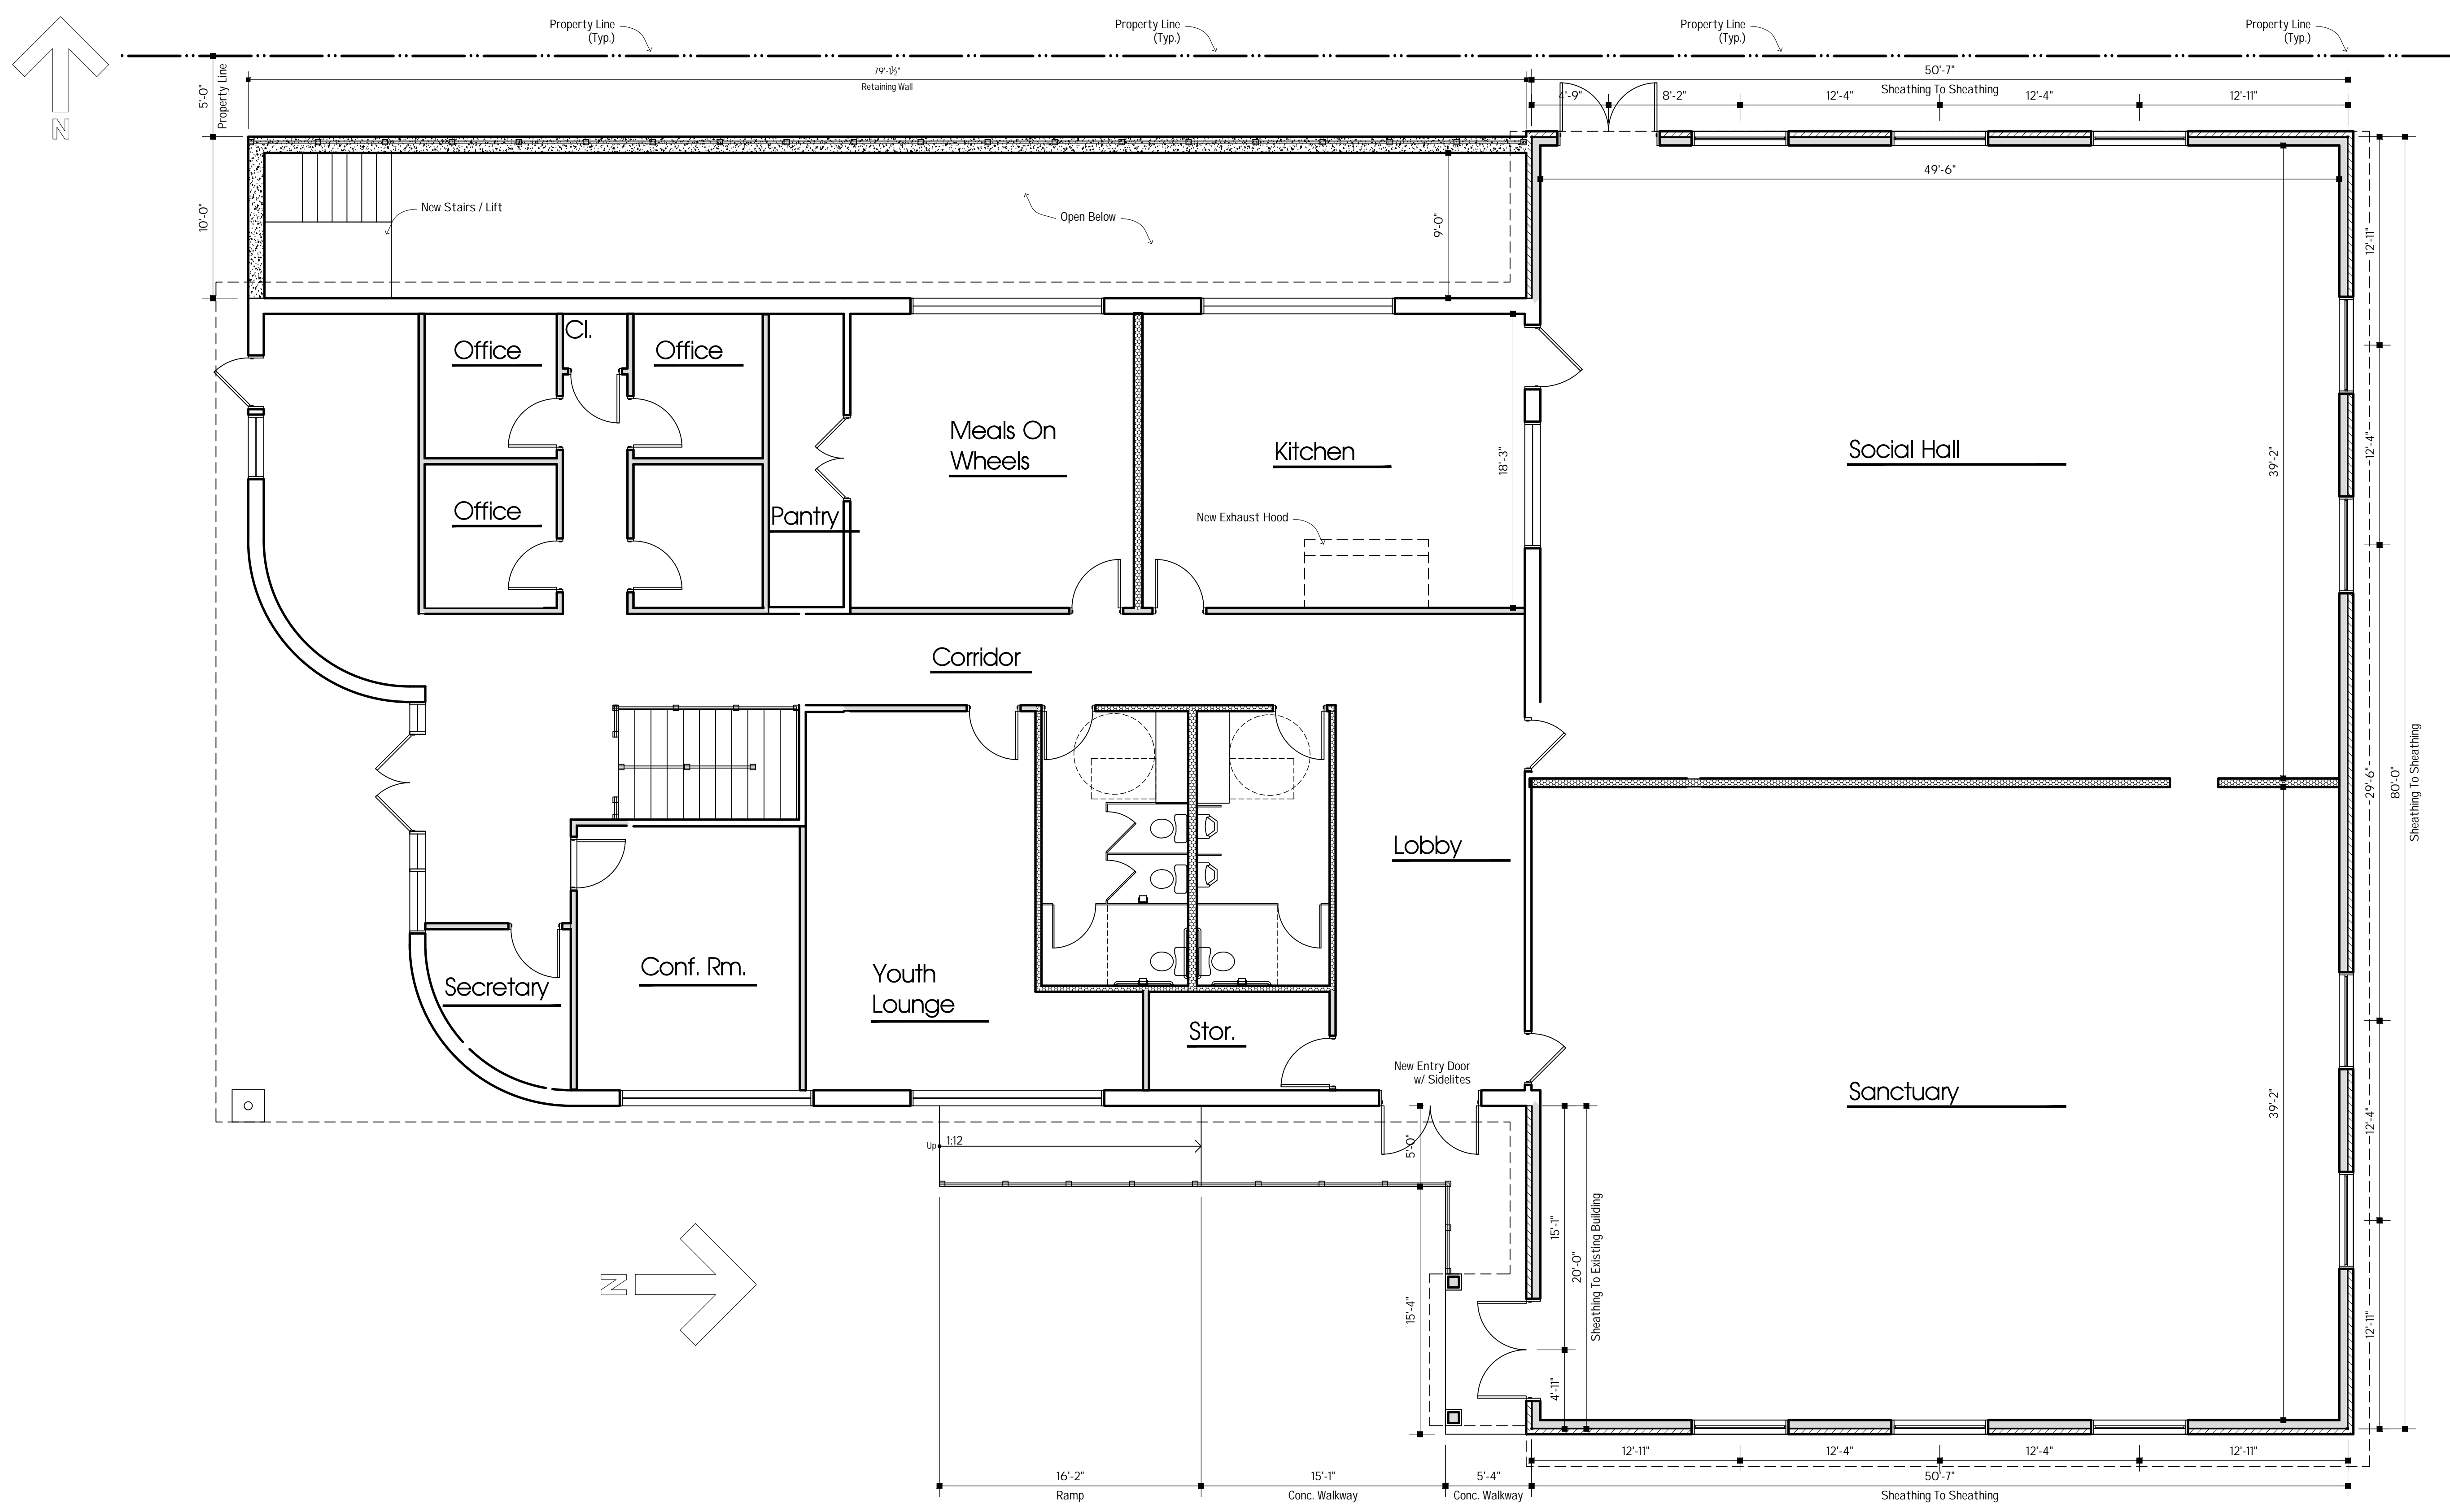


A1.1 First Floor Concept Plan

3/16" = 1'-0"

♦ ♦ ♦ **Proposed Addition For:** ♦ ♦ ♦
Center For Jewish Life
757 Hopkins Rd.
Williamsville, NY 14221



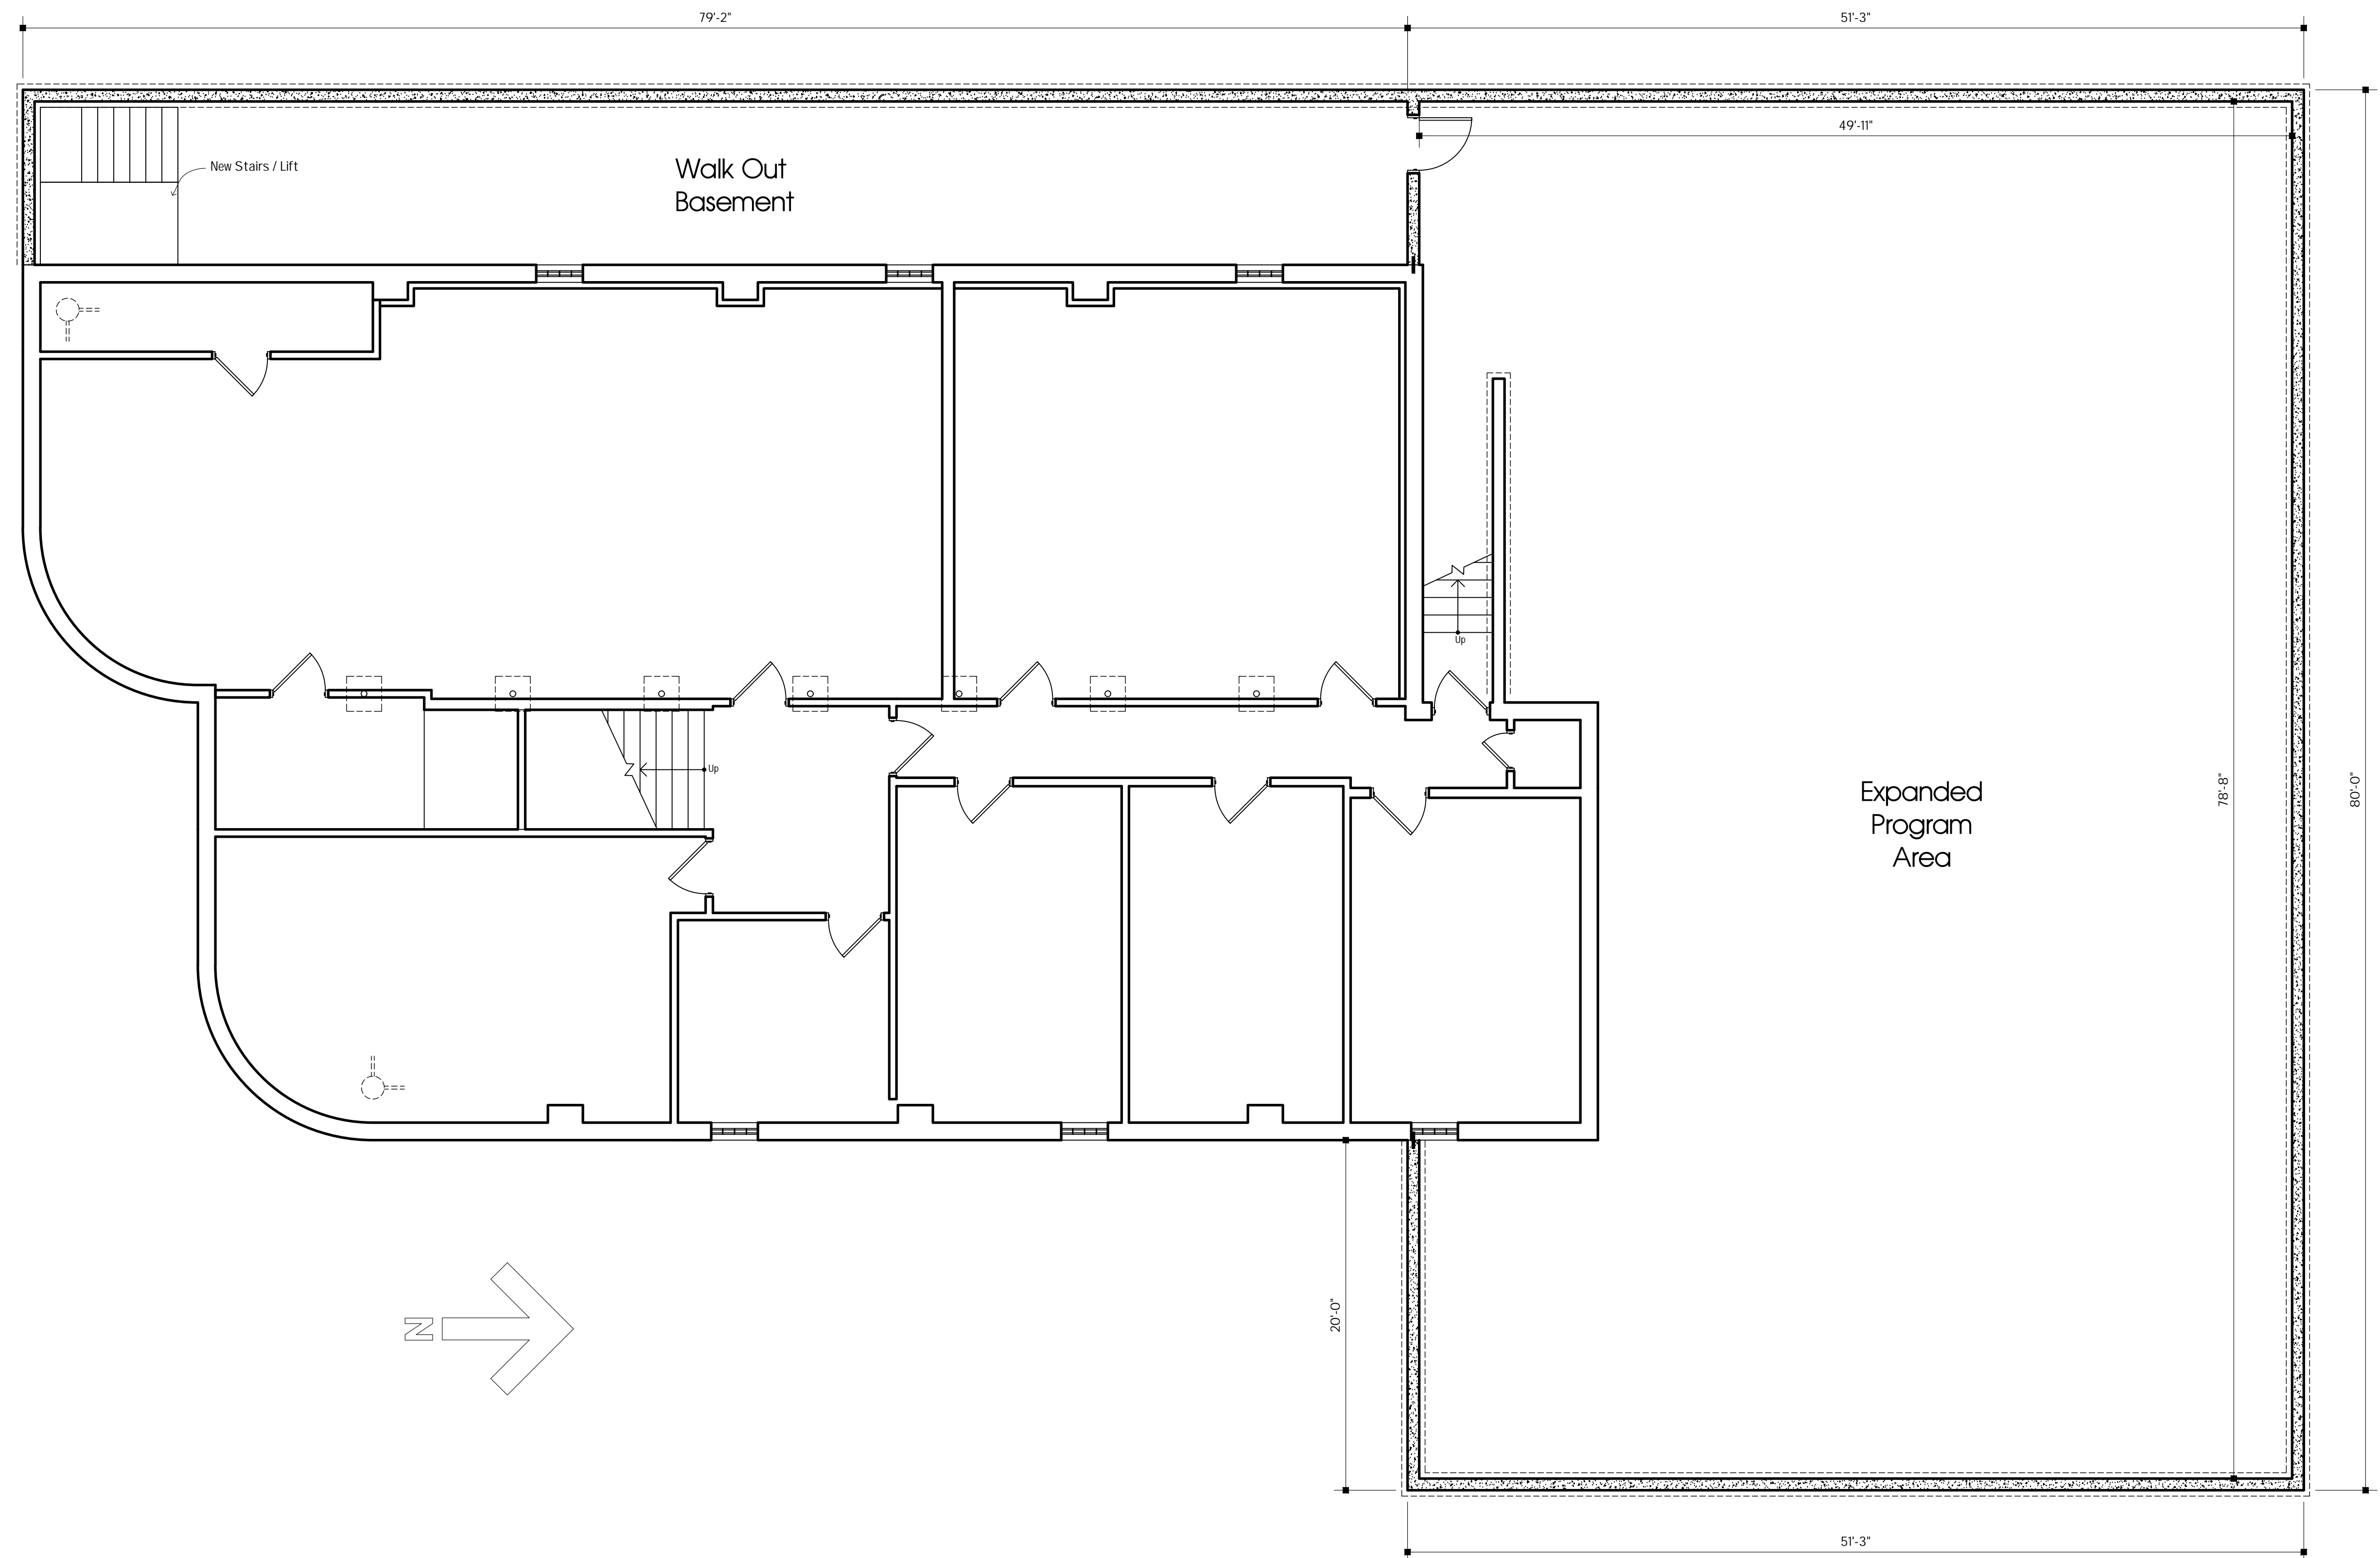

A2.1 Basement Concept Plan

3/16" = 1'-0"

Proposed Addition For:

**Center For Jewish Life
757 Hopkins Rd.
Williamsville, NY 14221**





Center For Jewish Life
757 Hopkins Rd.
Williamsville, NY 14221

