


NOTE: THIS SURVEY WAS PREPARED WITHOUT THE BENEFIT OF AN ABSTRACT OF TITLE AND IS SUBJECT TO ANY STATE OF FACTS THAT MAY BE REVEALED BY AN EXAMINATION OF SUCH

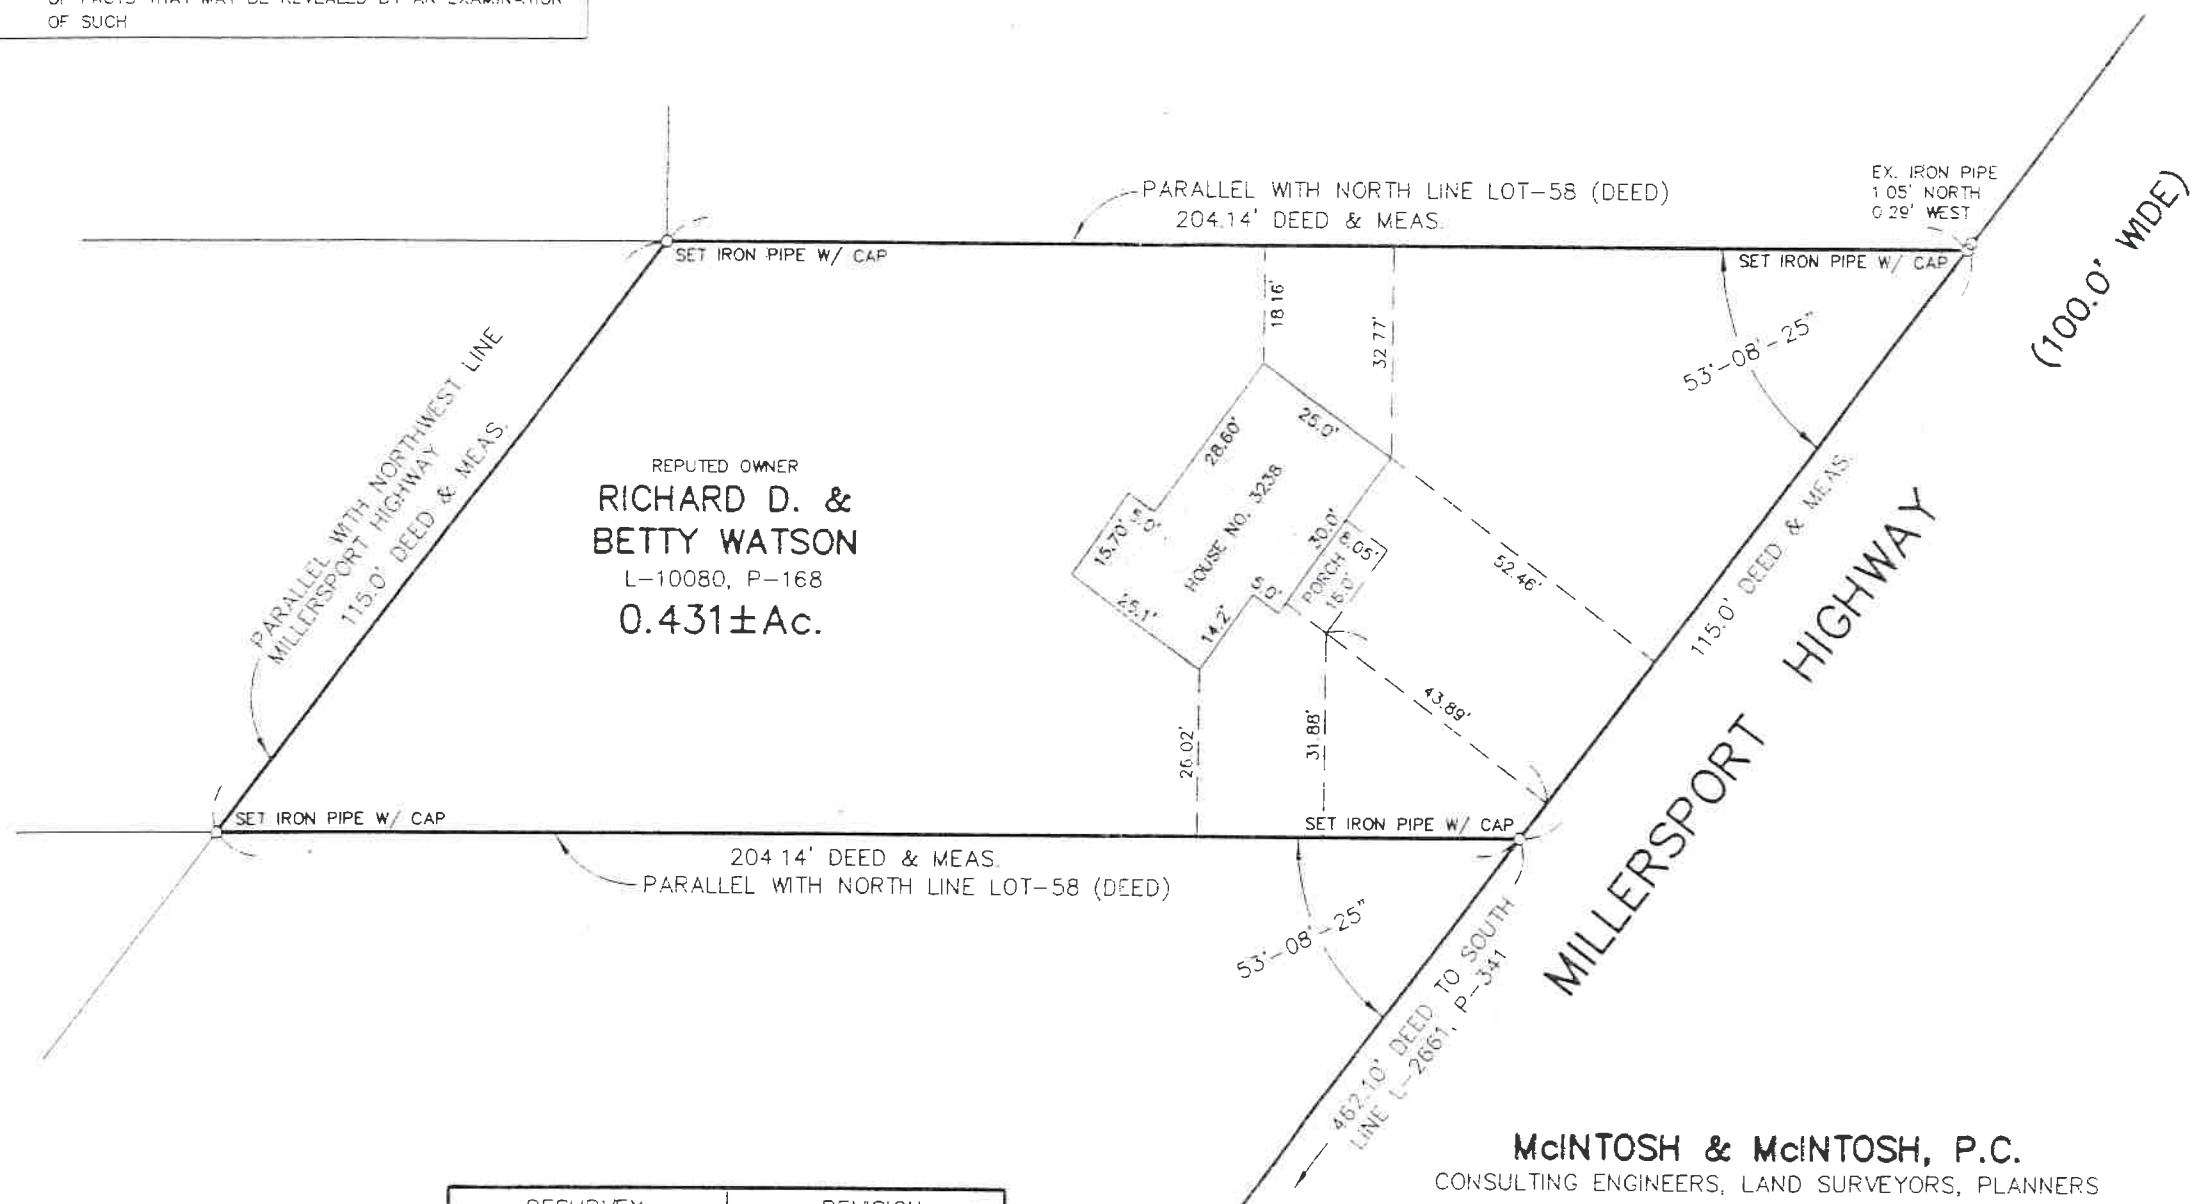

McINTOSH & McINTOSH, P.C.
CONSULTING ENGINEERS, LAND SURVEYORS, PLANNERS
LOCKPORT, NEW YORK BUFFALO, NEW YORK
PHONE 434-9138 PHONE 625-8360

RESURVEY	REVISION

SURVEY OF PART OF LOT-58, TWP.-12, R.-7, HOLLAND PURCHASE
TOWN OF AMHERST, ERIE COUNTY, NEW YORK

NOTE: UNAUTHORIZED ALTERATION OR ADDITION TO THIS
SURVEY IS A VIOLATION OF SECTION 7209, PROVISION
2 OF THE NEW YORK STATE EDUCATION LAW.

JOB No. 7411

SCALE: 1" = 30'

DATE: AUGUST 21, 2006

DRAWN	WAS
COMP.	GNZ
DESC.	
CADFILE	T411FWG

© 2006 McIntosh & McIntosh, P.C.
ALL RIGHTS RESERVED