
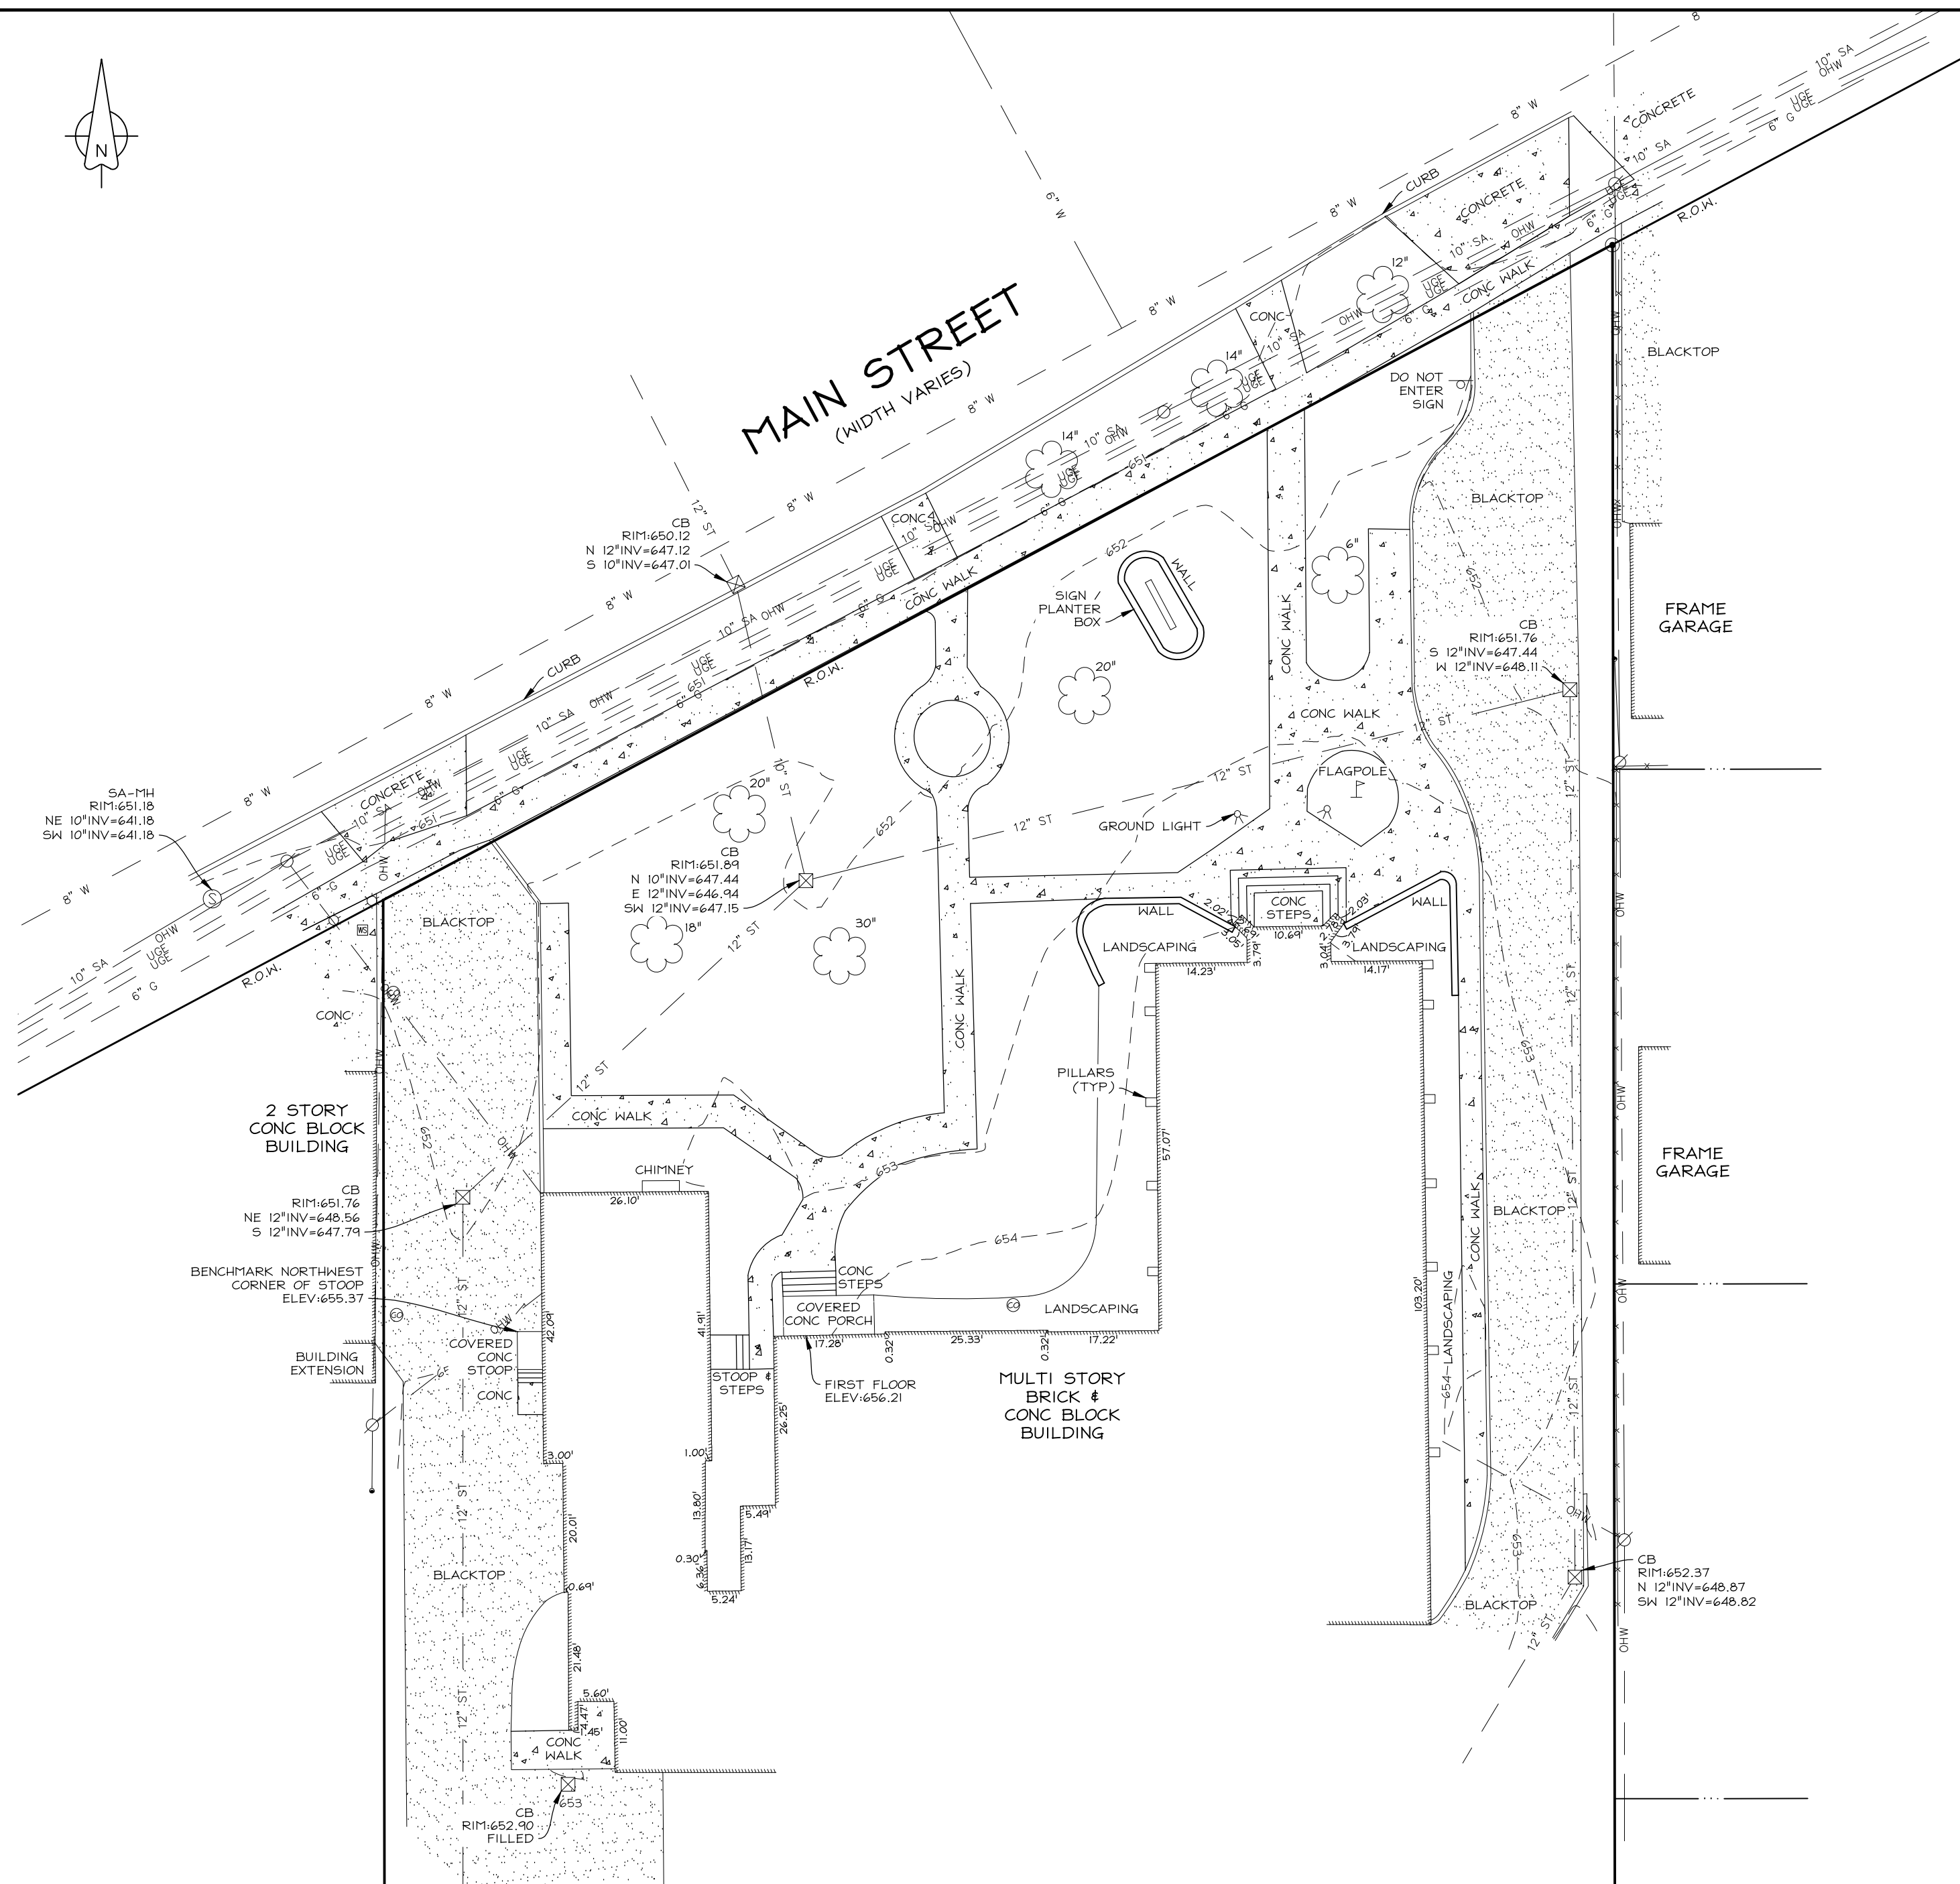


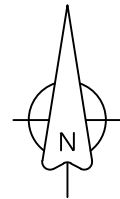

LEGEND

⊙	SANITARY MANHOLE	☆	LIGHT POLE
⊠	CATCH BASIN	⊕	GROUND LIGHT
⊙	CLEANOUT	⊕	SIGN
⊙	UTILITY POLE	⊕	WATER SERVICE VALVE
•	GUY WIRE	⊕	FLAGPOLE
—	W	—	UNDERGROUND WATER
—	SA	—	UNDERGROUND SANITARY SEWER
—	ST	—	UNDERGROUND STORM SEWER
—	G	—	UNDERGROUND GAS LINE
—	OHW	—	OVERHEAD WIRES
—	UGE	—	UNDERGROUND ELECTRIC WIRES

NOTES

- ELEVATIONS ARE BASED UPON THE NORTH AMERICAN VERTICAL DATUM OF 1988 (NAVD 88).
- HORIZONTAL DATUM REFERENCES THE NORTH AMERICAN DATUM 1983 (NAD 83) - NEW YORK STATE PLANE WEST ZONE.
- THE LOCATION OF ANY UNDERGROUND UTILITIES SHOWN ARE APPROXIMATE AND ALL UTILITIES MAY NOT BE SHOWN. PRIOR TO ANY CONSTRUCTION ACTIVITIES, ALL UTILITY COMPANIES SHOULD BE NOTIFIED IN ORDER TO VERIFY OR AMEND THEIR LOCATIONS AND/OR EXISTENCE. FOR ASSISTANCE CALL UFPO AT 1-800-962-7962.
- UDIGNY.ORG DESIGN TICKET No. 03125-000-780 WAS SUBMITTED TO REQUEST UTILITY RECORDS:
 - ELANTIC TELECOM INC: HAS RESPONDED, CLEAR NO FACILITIES WITHIN 15FT OF THE EXCAVATOR DEFINED WORK AREA.
 - ERIE COUNTY WATER AUTHORITY: HAS RESPONDED, DRAWN HERON.
 - NATIONAL FUEL GAS / CLARENCE NFG-113: HAS RESPONDED, DRAWN HERON.
 - NATIONAL GRID: HAS RESPONDED, DRAWN HERON.
 - NYS DOT BUFFALO REGION 5: HAS RESPONDED, CLEAR NO FACILITIES WITHIN 15FT OF THE EXCAVATOR DEFINED WORK AREA.
 - TOWN OF AMHERST SEWER: HAS RESPONDED, DRAWN HERON.
 - TOWN OF AMHERST FIBER: HAS NOT RESPONDED.
 - VERIZON / BUFFALO: HAS RESPONDED, DESIGN CONFLICT, PLEASE SHARE DESIGN DRAWINGS WITH THEIR ENGINEERING DEPT. UNDERGROUND DRAWN HERON.


THIS SURVEY IS NOT VALID WITH AN AFFIDAVIT OF NO CHANGE

NO IRONS SET OR FOUND AT PROPERTY CORNERS UNLESS NOTED HEREON

3556 Lake Shore Road, Suite 500, Buffalo, NY 14219
p (716) 827-8000 f (716) 270-6091 www.nussclarke.com

This survey was prepared without the benefit of an abstract of title and is subject to any state of facts that may be revealed by an examination of such.

Unauthorized alterations or additions to any survey, drawing, design, specification, plan or report is a violation of section 7209, provision 2 of the New York State Education Law.

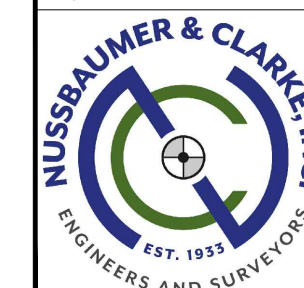

TOPOGRAPHIC SURVEY

4001 Main Street

Part of Lot 35, Township 12, Range 7

Holland Land Company's Survey

Town of Amherst

County of Erie, State of New York

Date of Survey: 03/25/2025

Scale: 1" = 20'

Project No.: 25J2-0250

