



1/8" = 1'-0"




1/8" = 1'-0"



Multi-Family Concept Elevations

Dodge Road Getzville, NY


3/20/2023

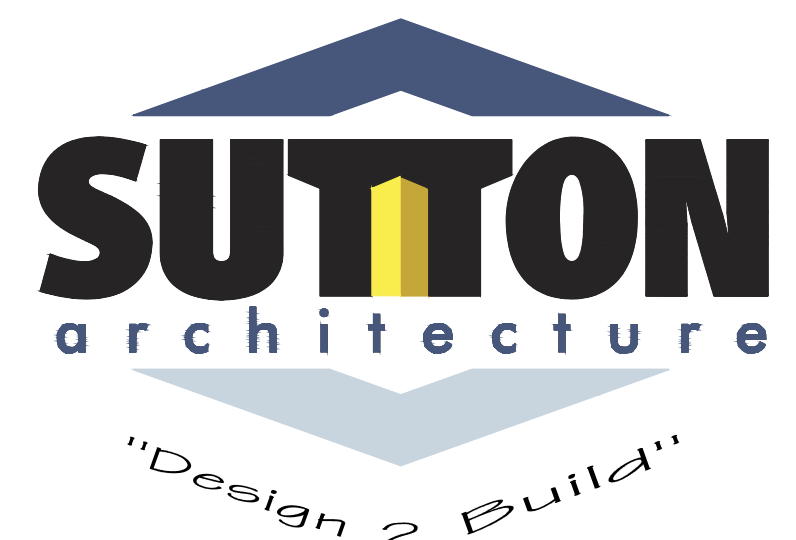



Concept Left Side Elevation

1/8" = 1'-0"

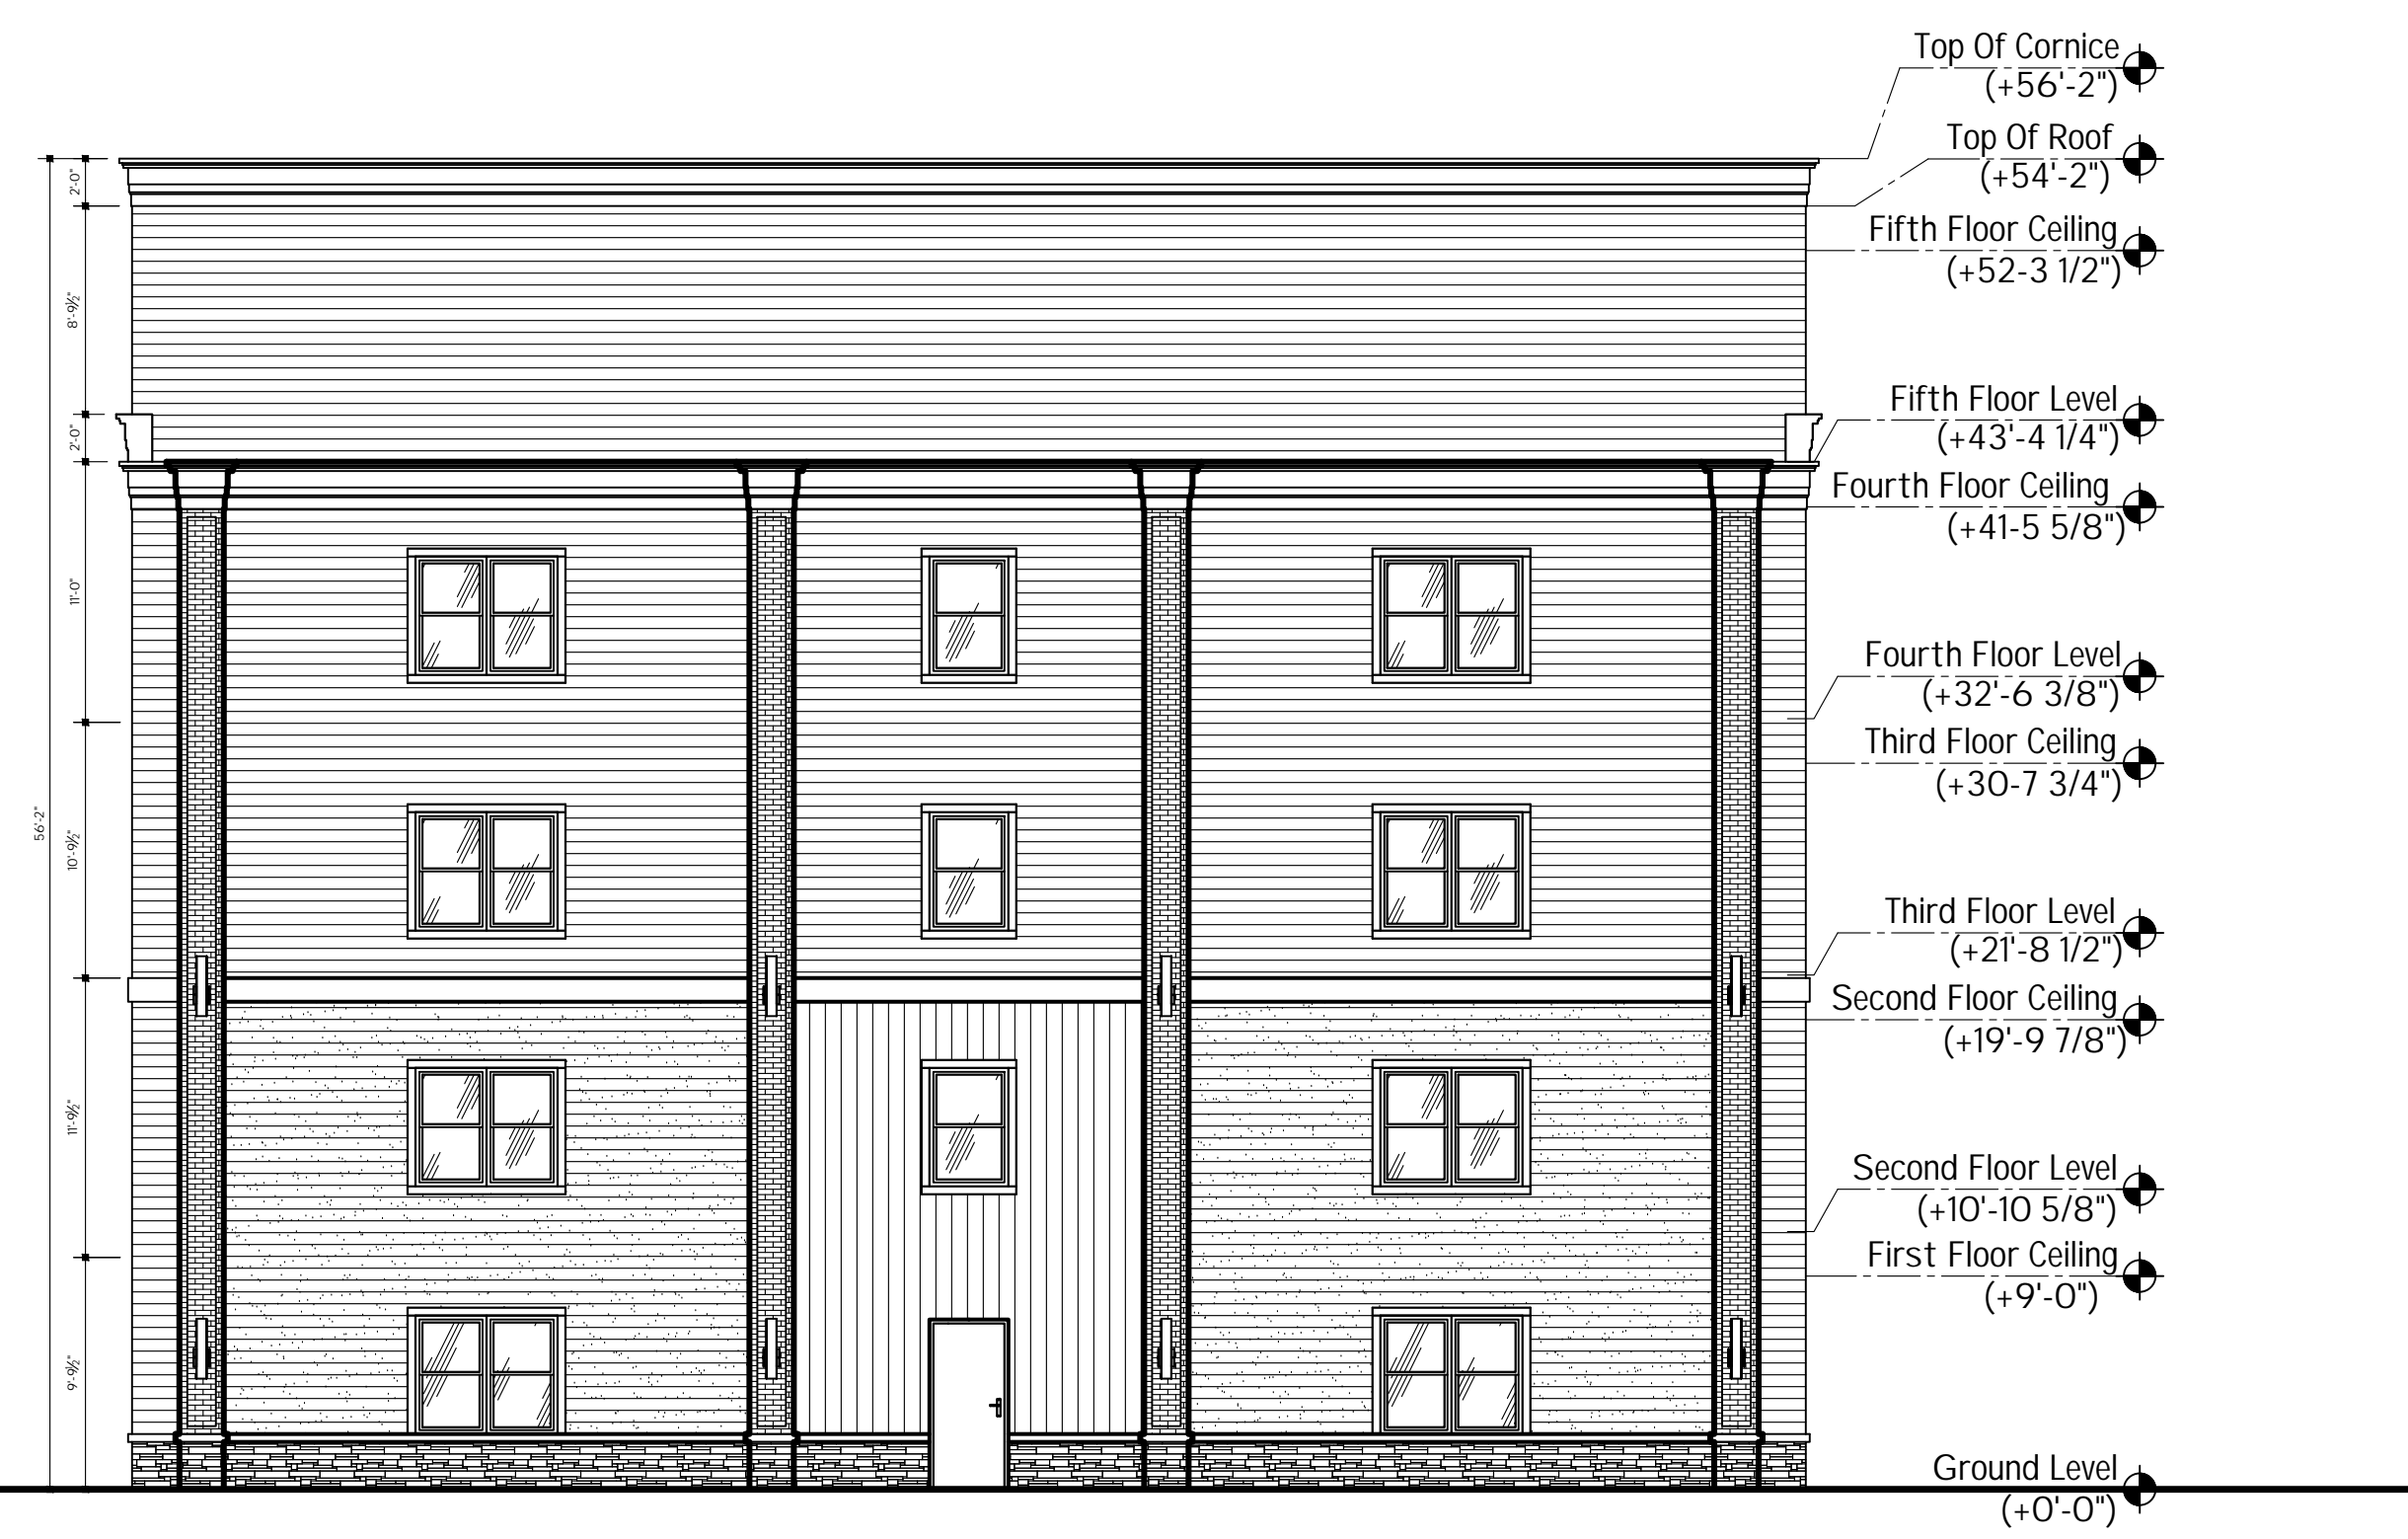

Concept Right Side Elevation

1/8" = 1'-0"