


All Rights Reserved. Reuse of these documents without the expressed written permission of CARMINA WOOD DESIGN is prohibited. WARNING: It is a violation of article 145 of the Penal Law of the State of New York for any person who, without the written consent of the author, reproduces, publishes, disseminates or otherwise makes available to the public in any form or by any means, including electronic, any drawing or other document prepared by a professional engineer, architect, landscape architect, or other professional, or any part thereof, or to alter this drawing, or to alter in any way the name, title, or seal, signature, the date, the notation "Altered By," and a specific description of the alteration.

© CARMINA WOOD DESIGN

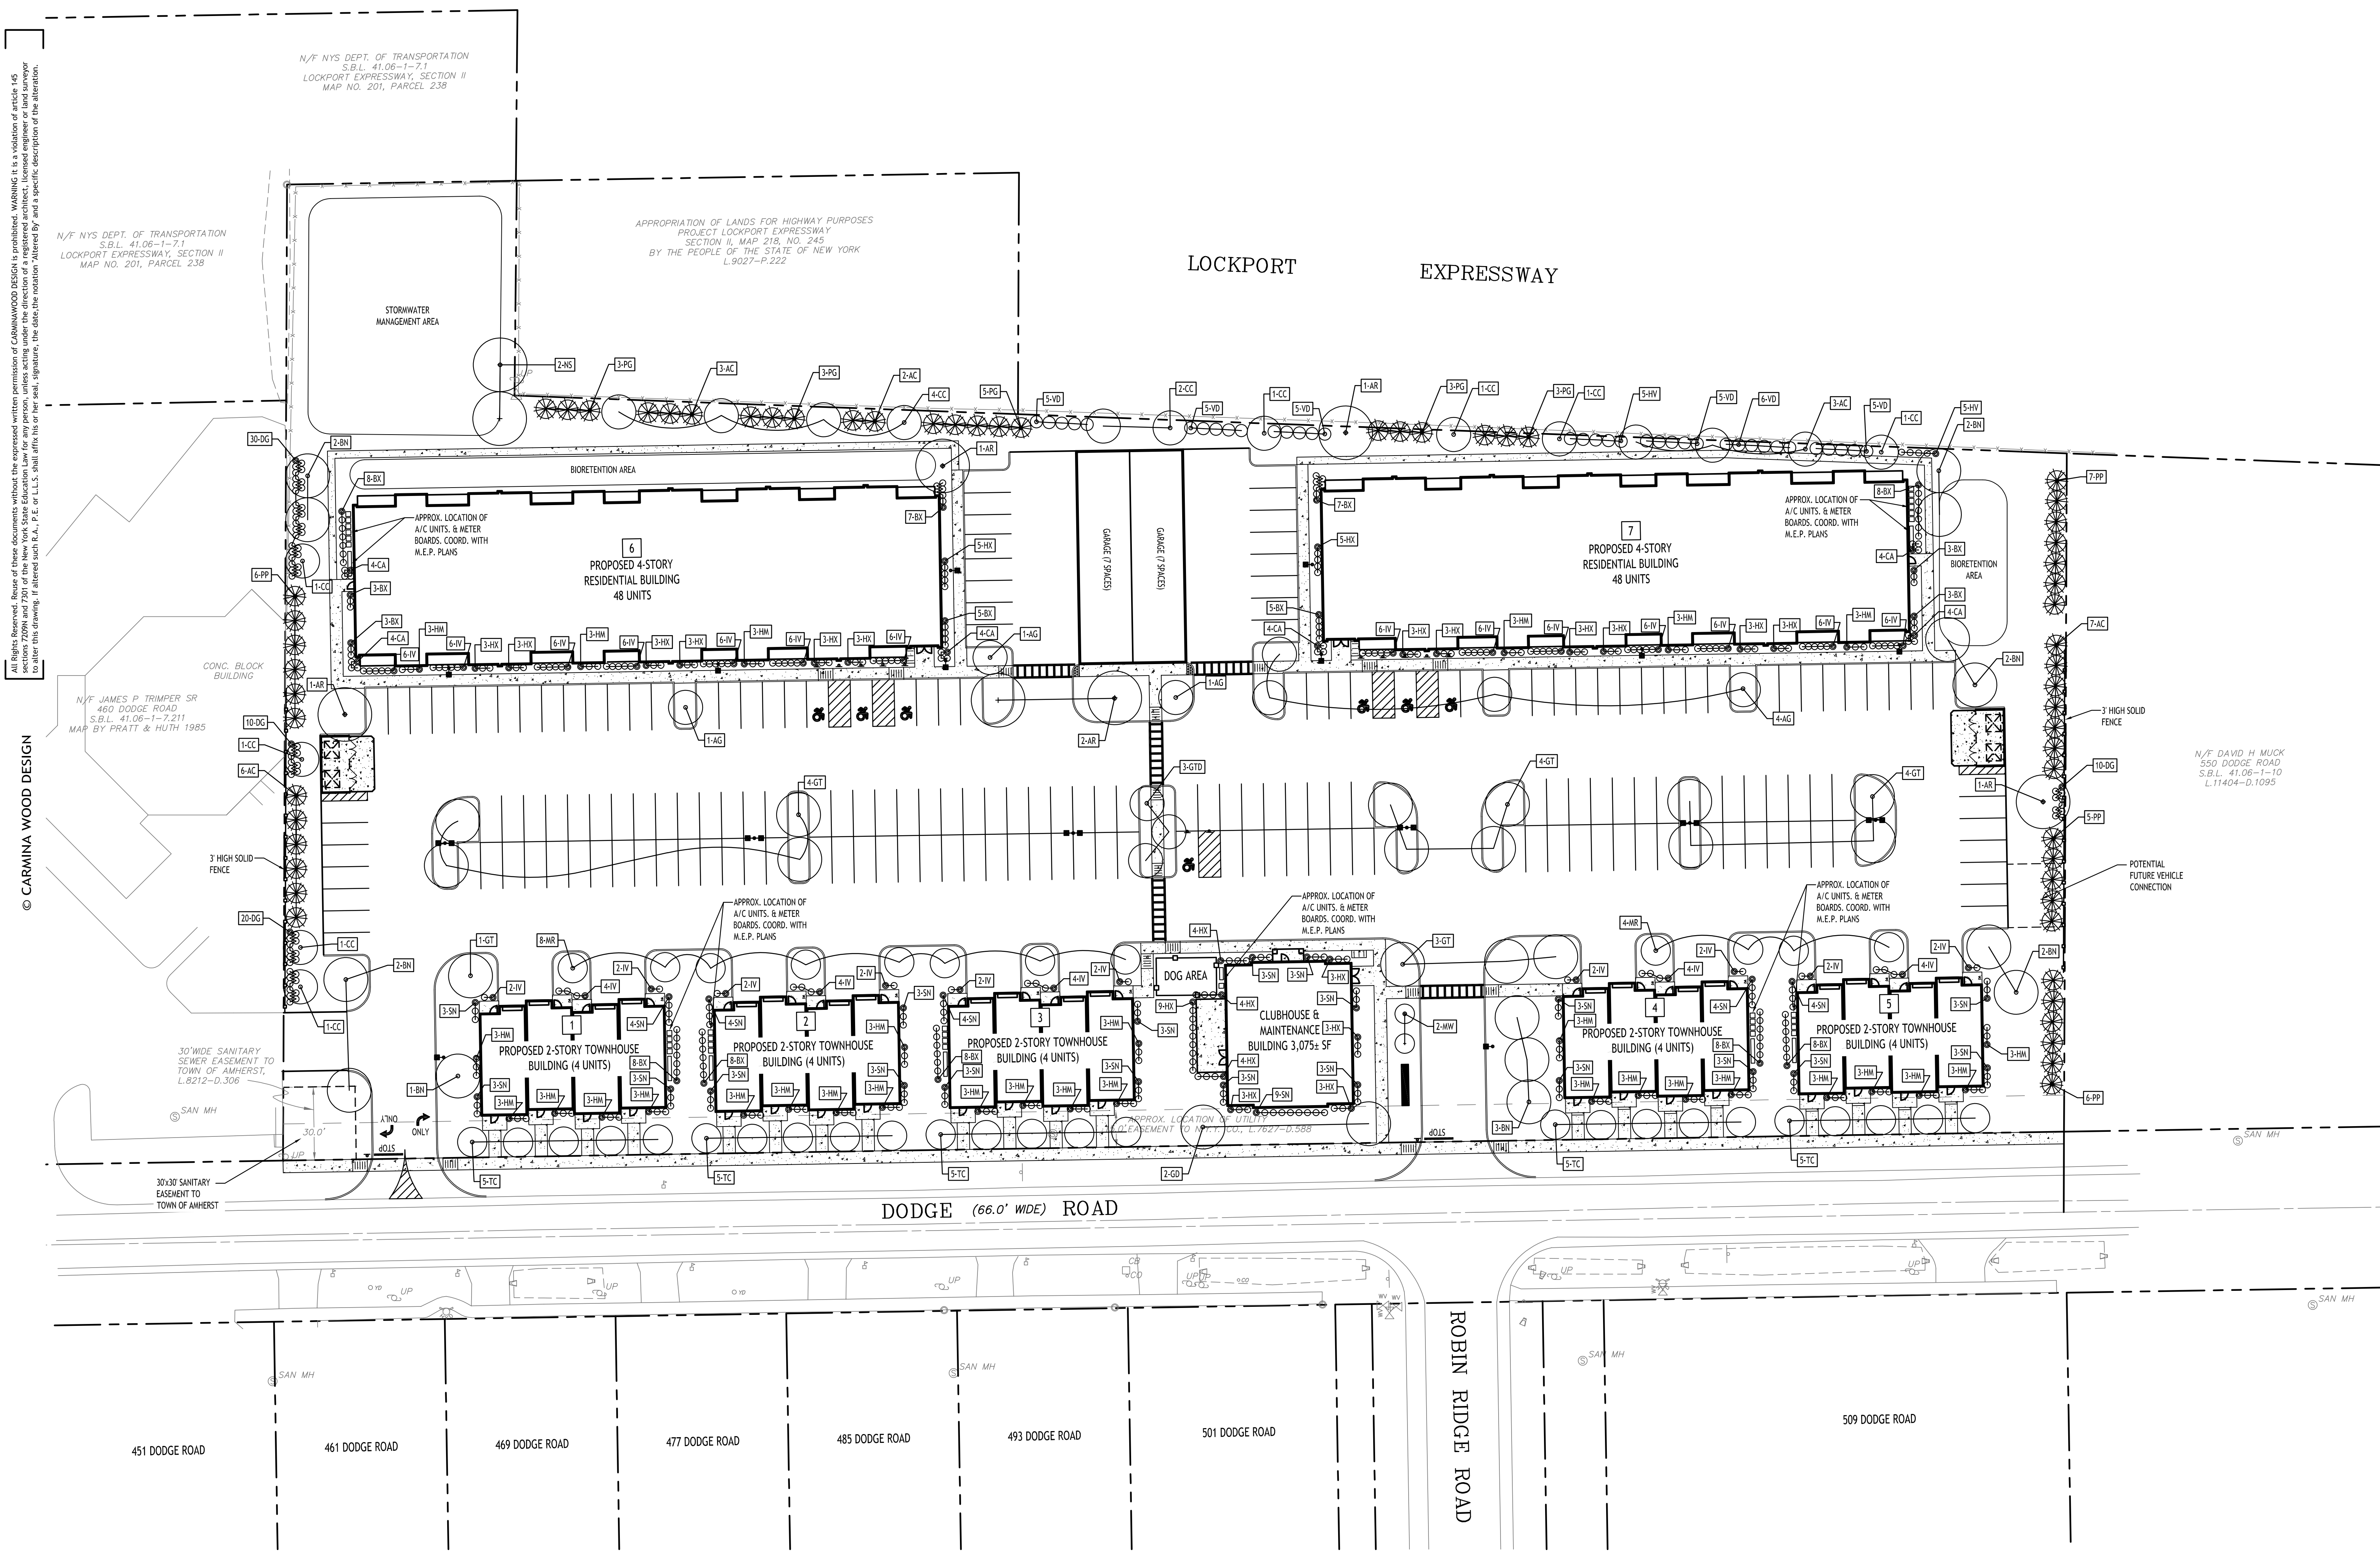

Landscape Plan
SCALE: 1"=30'

NOTE: BOUNDARY AND TOPOGRAPHIC INFORMATION PROVIDED BY OTHERS, CARMINA WOOD DESIGN ASSUMES NO RESPONSIBILITY FOR ITS ACCURACY.

CARMINA WOOD DESIGN
111 Bain Street, Suite 332
Amherst, NY 14203
Phone: (336) 937-9099

Multi-Family Project
480 Dodge Road
Amherst, NY

REVISIONS:	No.	Description	Date
	1	Rev. per Town comments	5/23/23
	2	Rev. townhouse layout	6/21/23

Robert C. Walter, RLA
Registered Landscape Architect
Member American Society of Landscape Architects
2765 Dodge Road, East Amherst, NY 14205-2113
Phone: 716-364-5564
RCWlandscapearchitect@gmail.com

DRAWING NAME:
Landscape Plan

Date: 3/20/23
Drawn By: P. Sheedy
Scale: As Noted

DRAWING NO.:
L-100
Project No: 22.296