



Front Elevation



Rear Elevation

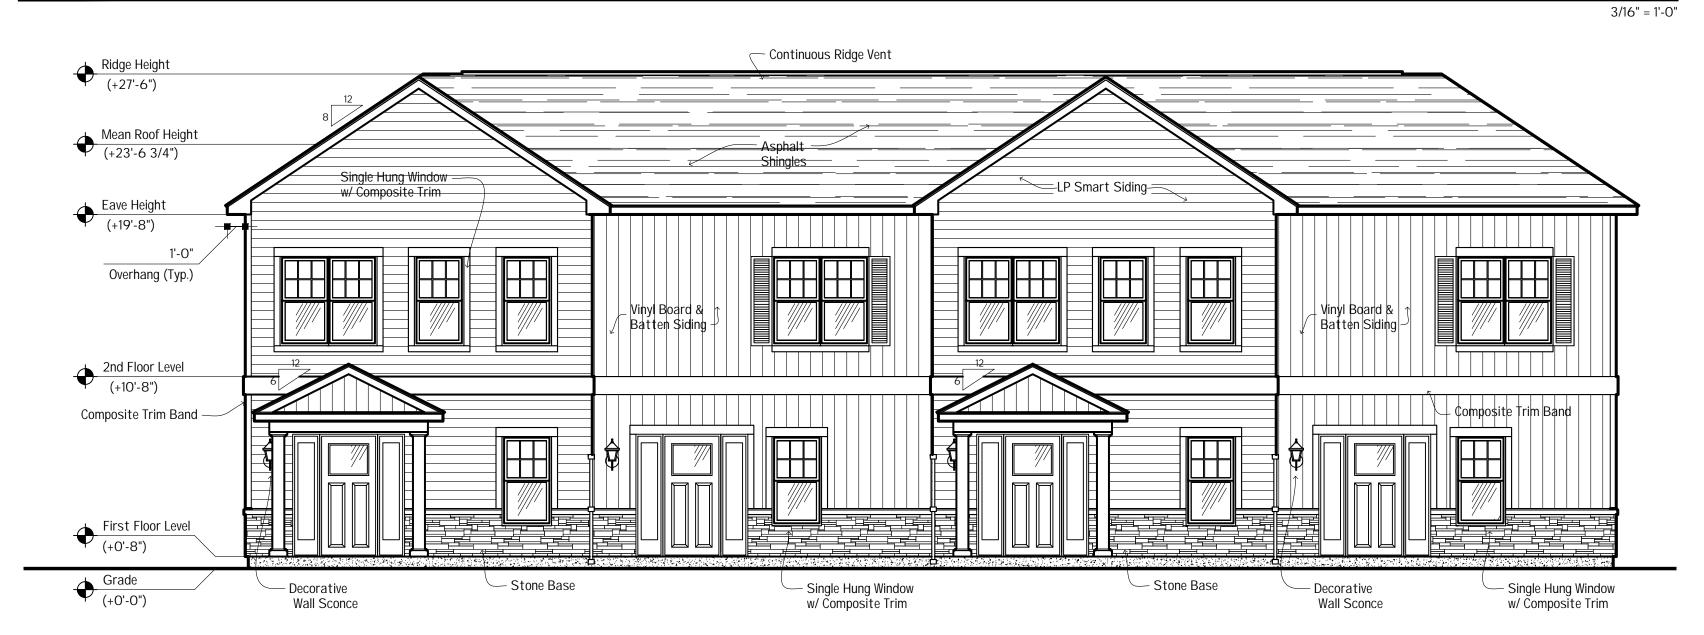

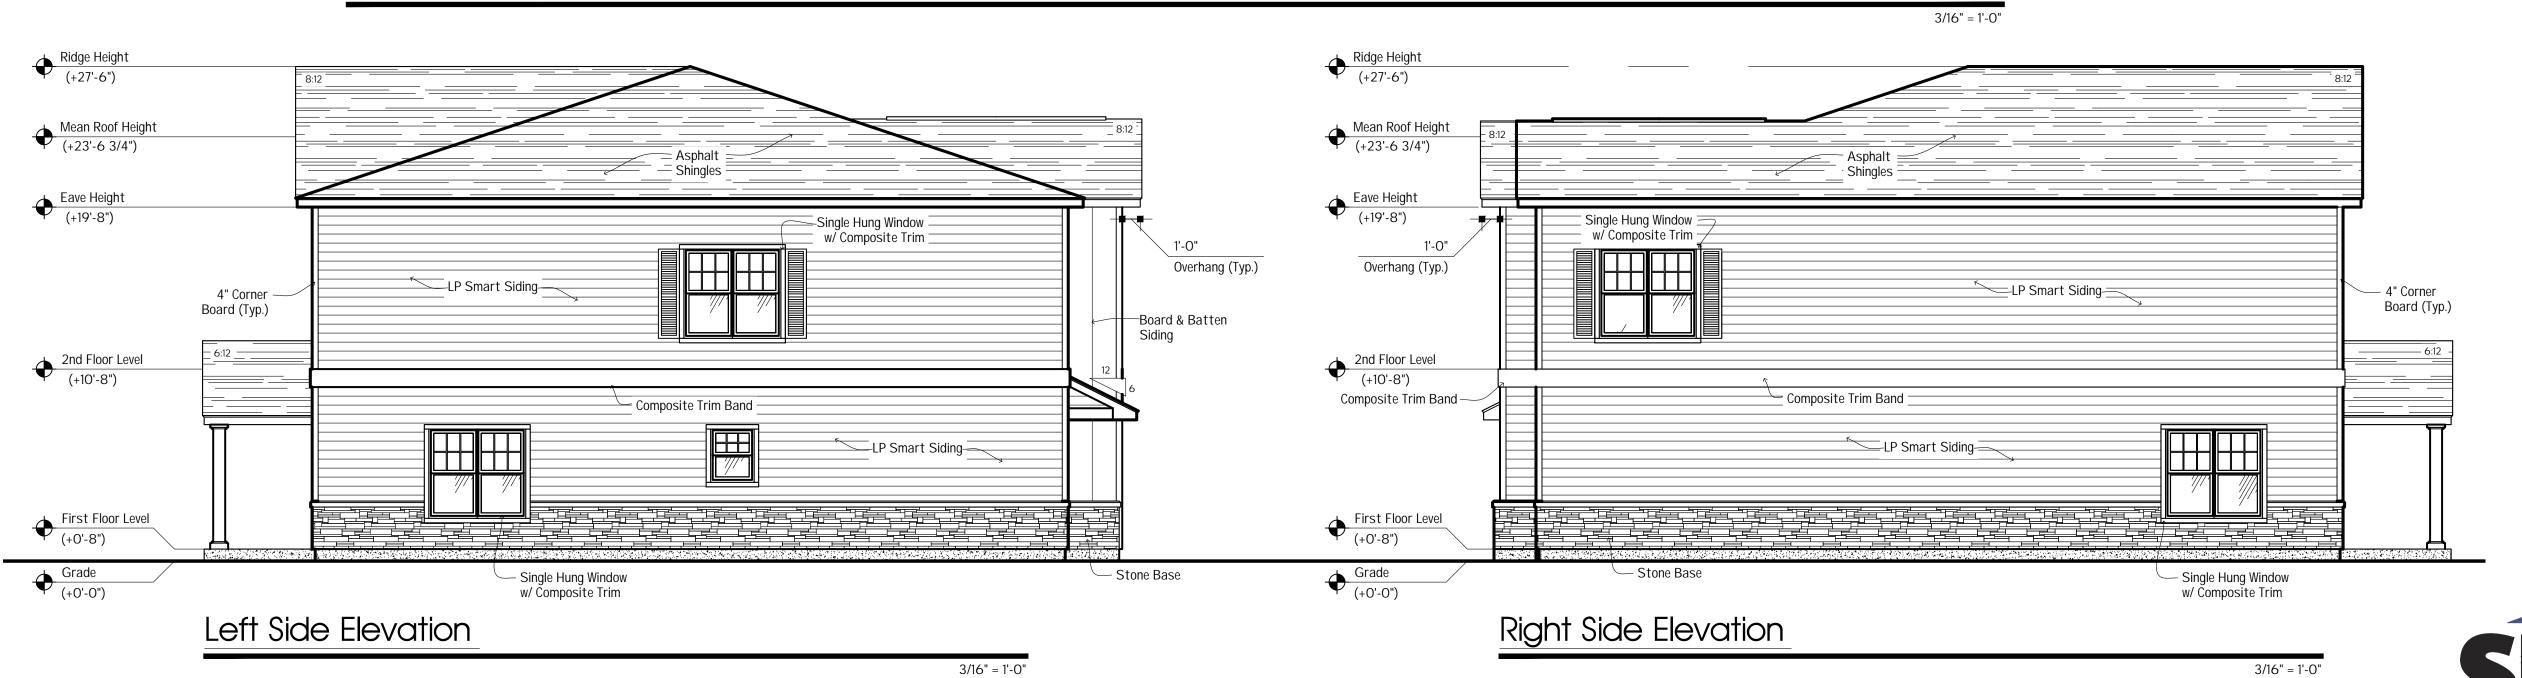

4 Unit Townhouse Concept Elevations

Dodge Road Getzville, NY 5/15/2023

"Design 2 Build"

