


All Rights Reserved. Reuse of these documents without the expressed written permission of CARMINA WOOD DESIGN is prohibited. WARNING: It is a violation of article 145 of the New York State Education Law for any person who is not duly licensed to alter this drawing. If altered such R.A., P.E. or L.L.S. shall affix his or her seal, signature, the date, the notation "Altered By" and a specific description of the alteration.

© CARMINA WOOD DESIGN



MAIN STREET (50' WIDE)

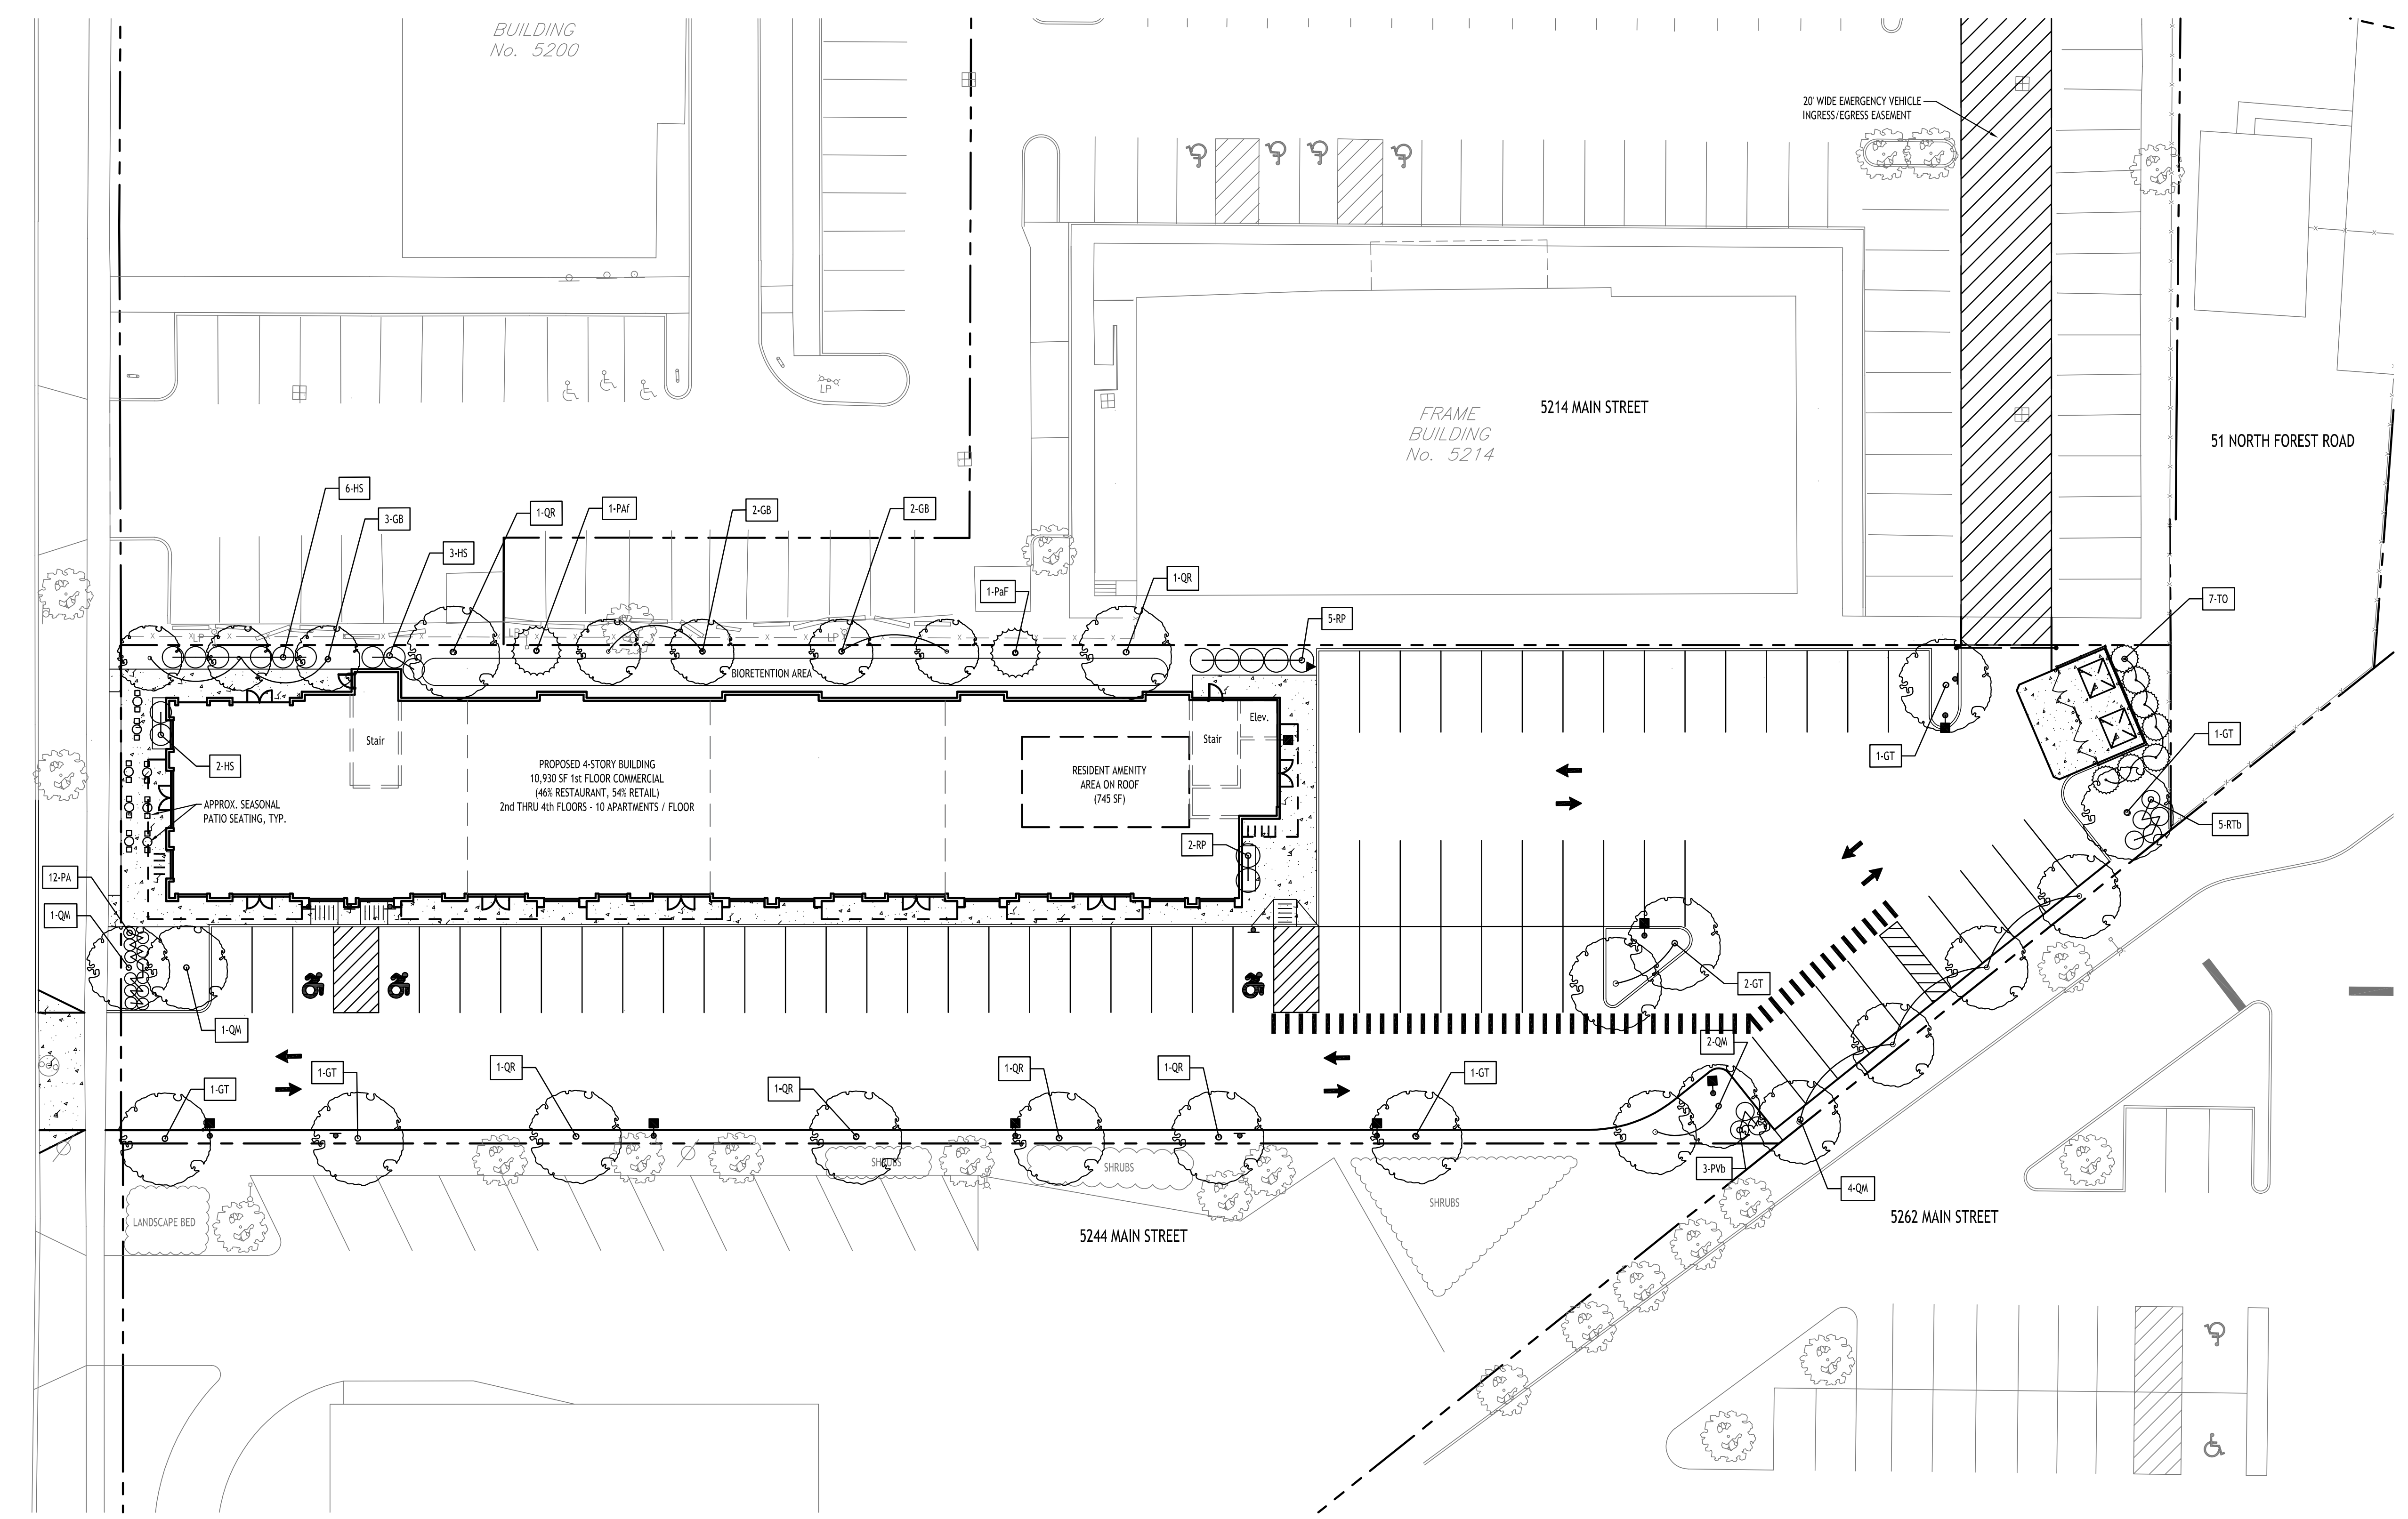

Landscape Plan
SCALE: 1"=20'

PLANTING SCHEDULE - 5226 & 5228 MAIN STREET - AMHERST, NEW YORK

| KEY | QTY. | BOTANICAL NAME | COMMON NAME | MIN. SIZE | REMARKS |
|-------------------------|------|--|-------------------------------|------------------|----------------------------|
| DECIDUOUS TREES | | | | | |
| QM | 8 | QUERCUS MACROCARPA | BUR OAK | 2 1/2" - 3" CAL. | B&B |
| QR | 6 | QUERCUS RUBRA | RED OAK | 2 1/2" - 3" CAL. | B&B |
| GT | 7 | GLEDITSIA TRACANTHOS 'INERMIS' 'SKYCOLE' | SKYLINE THORNLESS HONEYLOCUST | 2 1/2" - 3" CAL. | B&B, HT. OF 45' & 45' WIDE |
| GB | 7 | GINKGO BILOBA 'AUTUMN GOLD' | AUTUMN GOLD GINKGO | 1 3/4" - 2" CAL. | B&B, 15' WIDE |
| SHRUBS | | | | | |
| HS | 8 | HYDRANGEA SERRATA 'SMNHSD0' | TUFF STUFF AH-HA - HYDRANGEA | 32" HIGH MIN. | NO. 3 CONT. |
| RP | 7 | RHODODENDRON x 'PJM' | P.J.M. RHODODENDRON | 24" HIGH MIN. | NO. 3 CONT. |
| RTB | 5 | RHUS TYPHINA 'BALITIGER' | TIGER EYES SUMAC | 24" HIGH MIN. | NO. 3 CONT. |
| EVERGREEN TREES | | | | | |
| PAF | 2 | PICEA ABIES 'Cupressino' | COLUMNAR NORWAY SPRUCE | 5' - 6' MIN. HT. | B&B, FULL TO GROUND |
| TO | 7 | THUJA OCCIDENTALIS | EMERALD GREEN ARBORVITAE | 5' - 6' MIN. HT. | B&B, FULL TO GROUND |
| ORNAMENTAL GRASS | | | | | |
| PA | 12 | PENNISETUM ALOPECUROIDES 'HAMELN' | DWARF FOUNTAIN GRASS | NO. 3 CONT. | SEE NOTE 2 |
| PVB | 3 | PANICUM VIRGATUM 'BLOODGOOD' | NORTHWIND SWITCHGRASS | NO. 5 CONT. | SEE NOTE 2 |

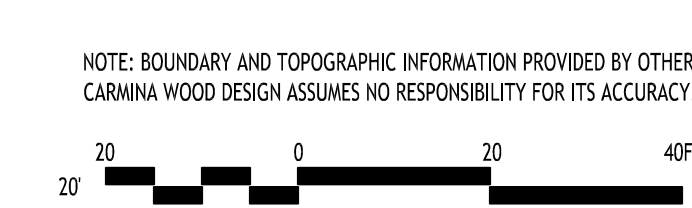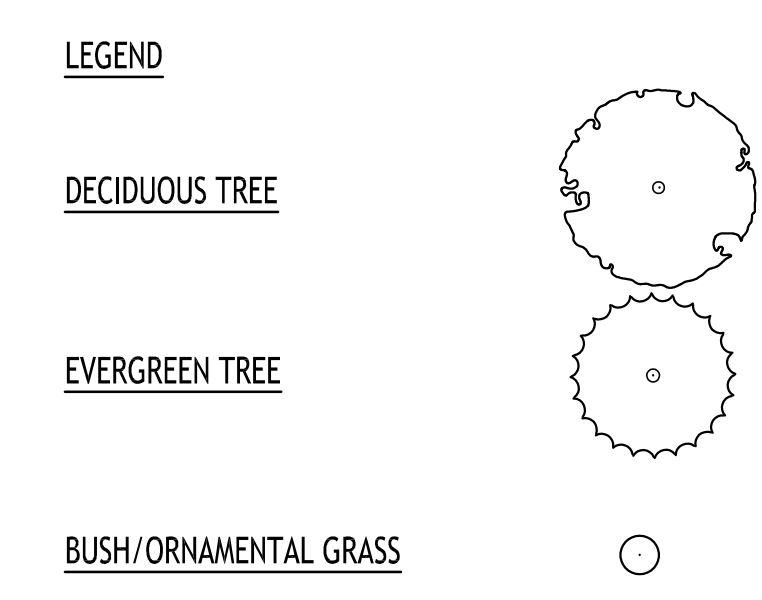

CARMINA WOOD DESIGN
111 Bain Street, Suite 332
Amherst, NY 14303
Phone: (336) 937-9089

Mixed Use Building
5226 & 5228 Main Street
Amherst, NY

REVISIONS:

| No. | Description | Date |
|-----|------------------------|----------|
| 1 | Rev. per Town comments | 12/11/23 |
| 2 | Rev. per Town comments | 1/15/24 |
| 3 | Rev. per Town comments | 1/23/24 |
| 4 | Rev. per Town comments | 1/30/24 |

Robert C. Walter, RLA
Registered Landscape Architect
Member American Society of Landscape Architects
2765 Dodge Road, East Amherst, NY 14051-2113
Phone: 716-364-5564
RCWlandscapearchitect@gmail.com

DRAWING NAME:
Landscape Plan

Date: 11/20/23
Drawn By: P. Sheedy
Scale: As Noted
DRAWING NO. L-100
Project No: 22.111