
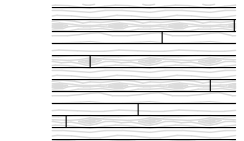
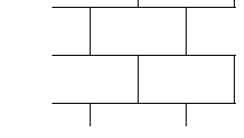
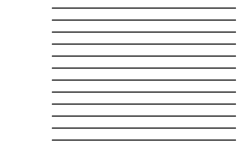
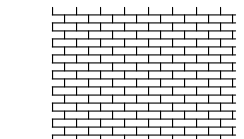
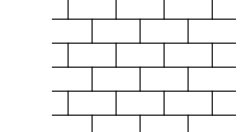


Elevation Key

-  Metal Panel  
Color: Light Grey
-  Wood Rain Screen  
Color: Wood Grain Finish (Horiz. Plank)
-  Decorative Tile  
Color: White Marble Look
-  Hard-Panel Siding  
Horizontal Lap Siding
-  Brick Veneer  
Color: Charcoal
-  Scored CMU Block  
Color: Grey



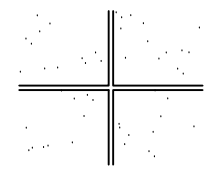
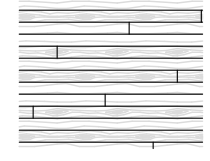
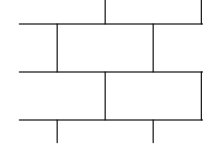
 
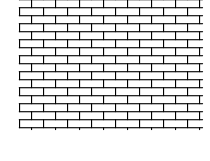
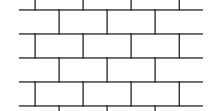
42 Proposed North Elevation


**"The Chuck"**  
Proposed New Build For:

**Bliss Construction**  
**6812-6832 Main St. at Tennyson**  
**Williamsville NY, 14221**



Elevation Key

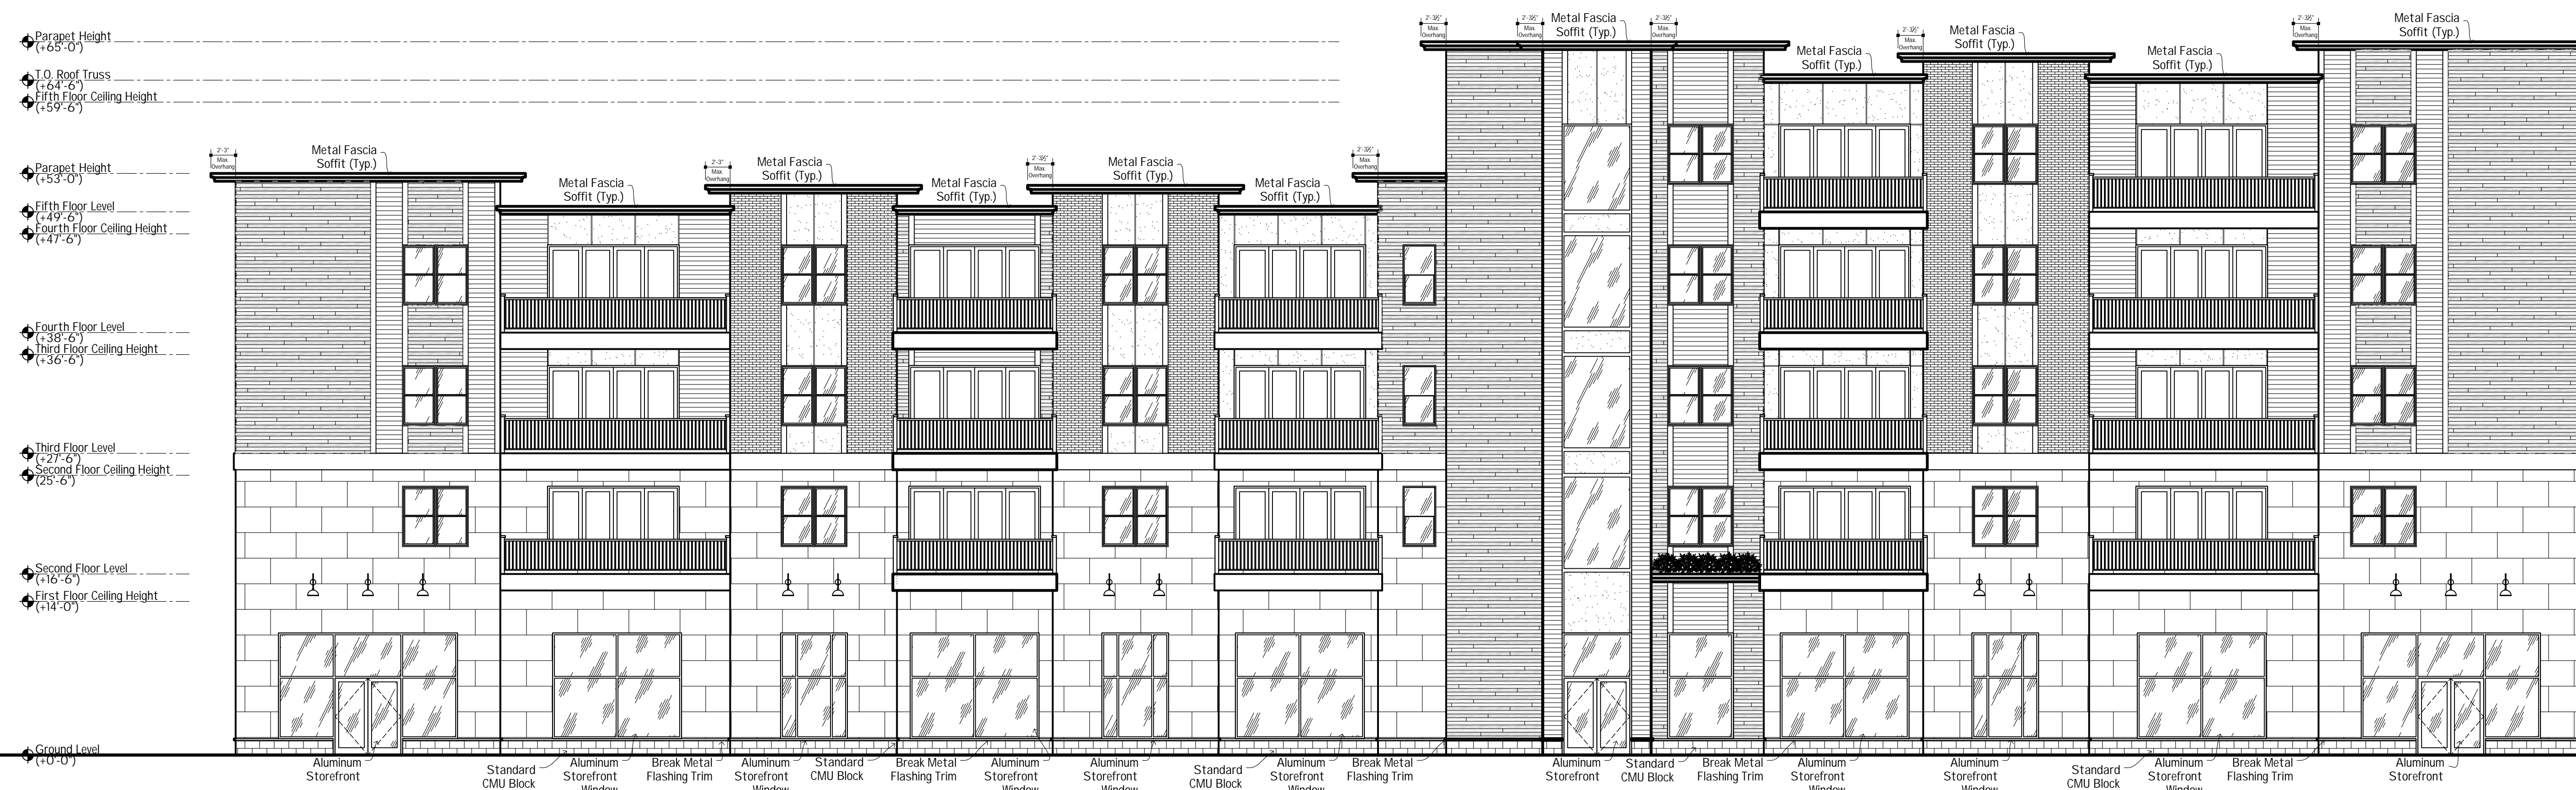-  Metal Panel  
Color: Light Grey
-  Wood Rain Screen  
Color: Wood Grain Finish (Horiz. Plank)
-  Decorative Tile  
Color: White Marble Look
-  Hardi-Panel Siding  
Horizontal Lap Siding
-  Brick Veneer  
Color: Charcoal
-  Scored CMU Block  
Color: Grey



5.1 Proposed South Elevation


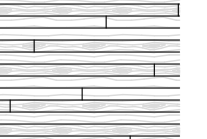
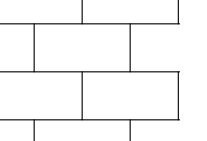
 
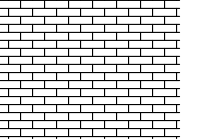
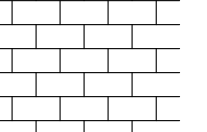
1/8" = 1'-0"

**"The Chuck"**  
**Proposed New Build For:**

**Bliss Construction**  
**6812-6832 Main St. at Tennyson**  
**Williamsville NY, 14221**

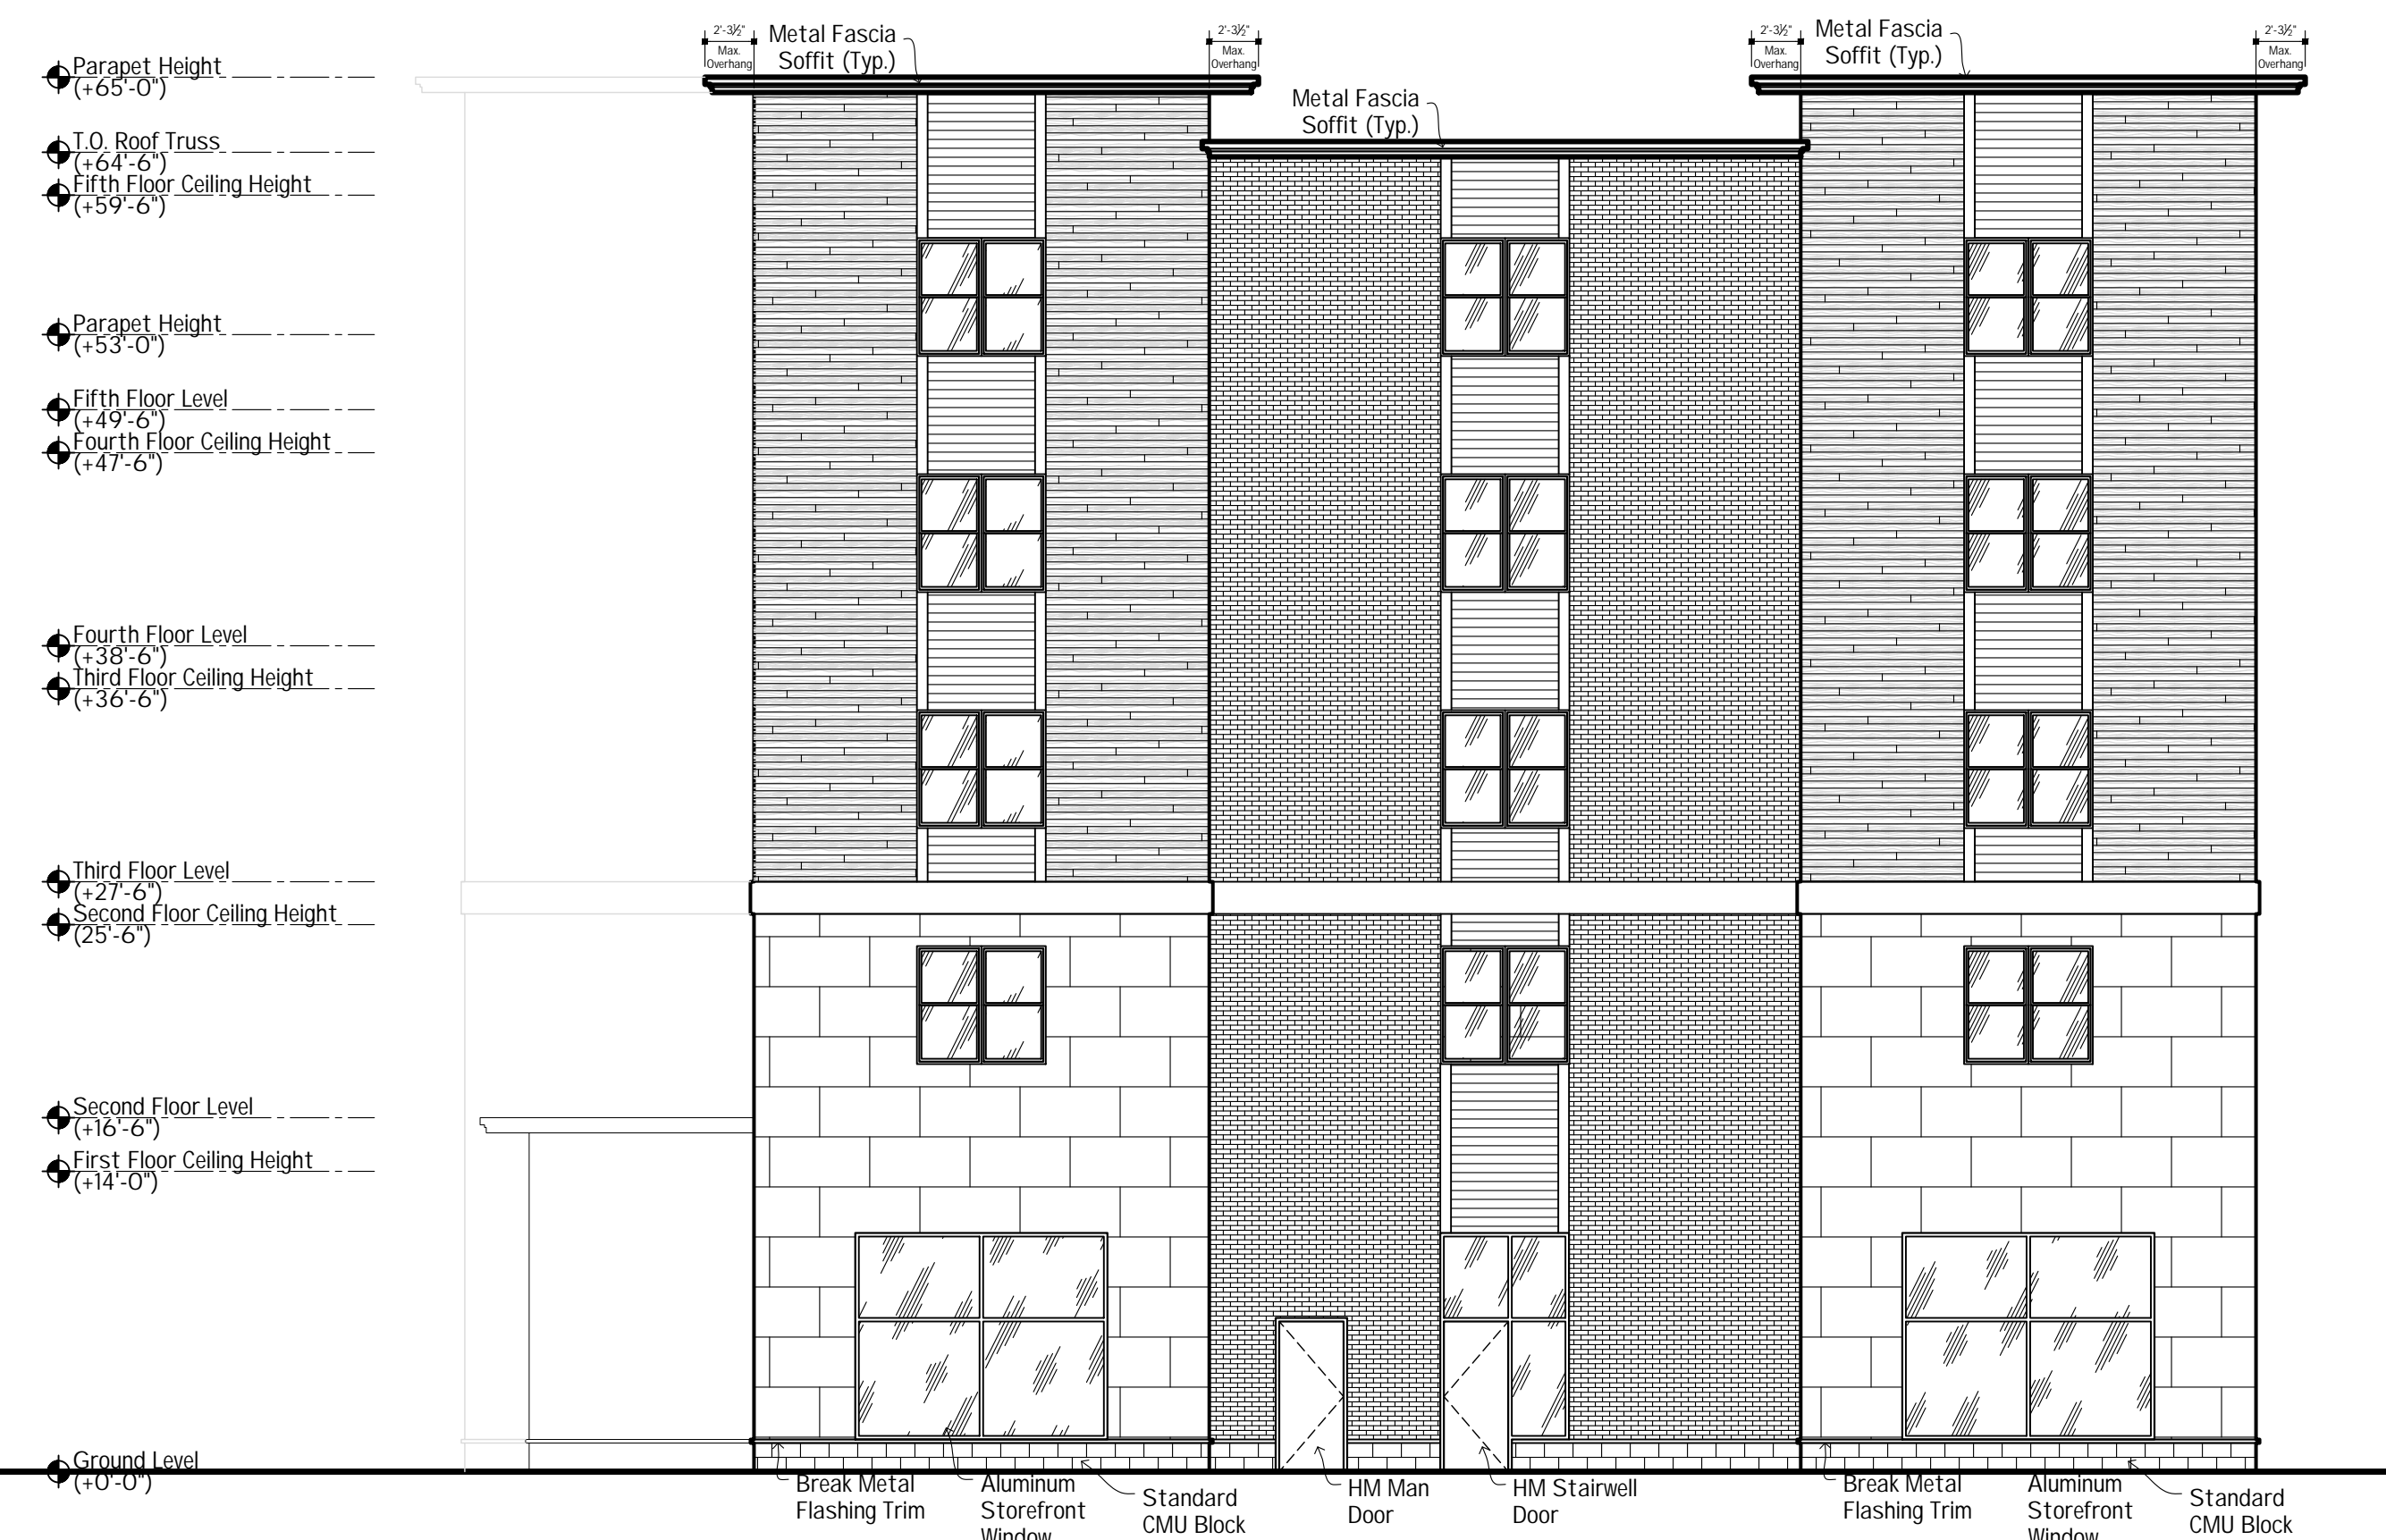


Elevation Key

-  Metal Panel  
Color: Light Grey
-  Wood Rain Screen  
Color: Wood Grain Finish (Horiz. Plank)
-  Decorative Tile  
Color: White Marble Look
-  Hardi-Panel Siding  
Horizontal Lap Siding
-  Brick Veneer  
Color: Charcoal
-  Scored CMU Block  
Color: Grey



6.1 Proposed East Elevation




6.2 Proposed West Elevation

1/8" = 1'-0"

**"The Chuck"**  
**Proposed New Build For:**

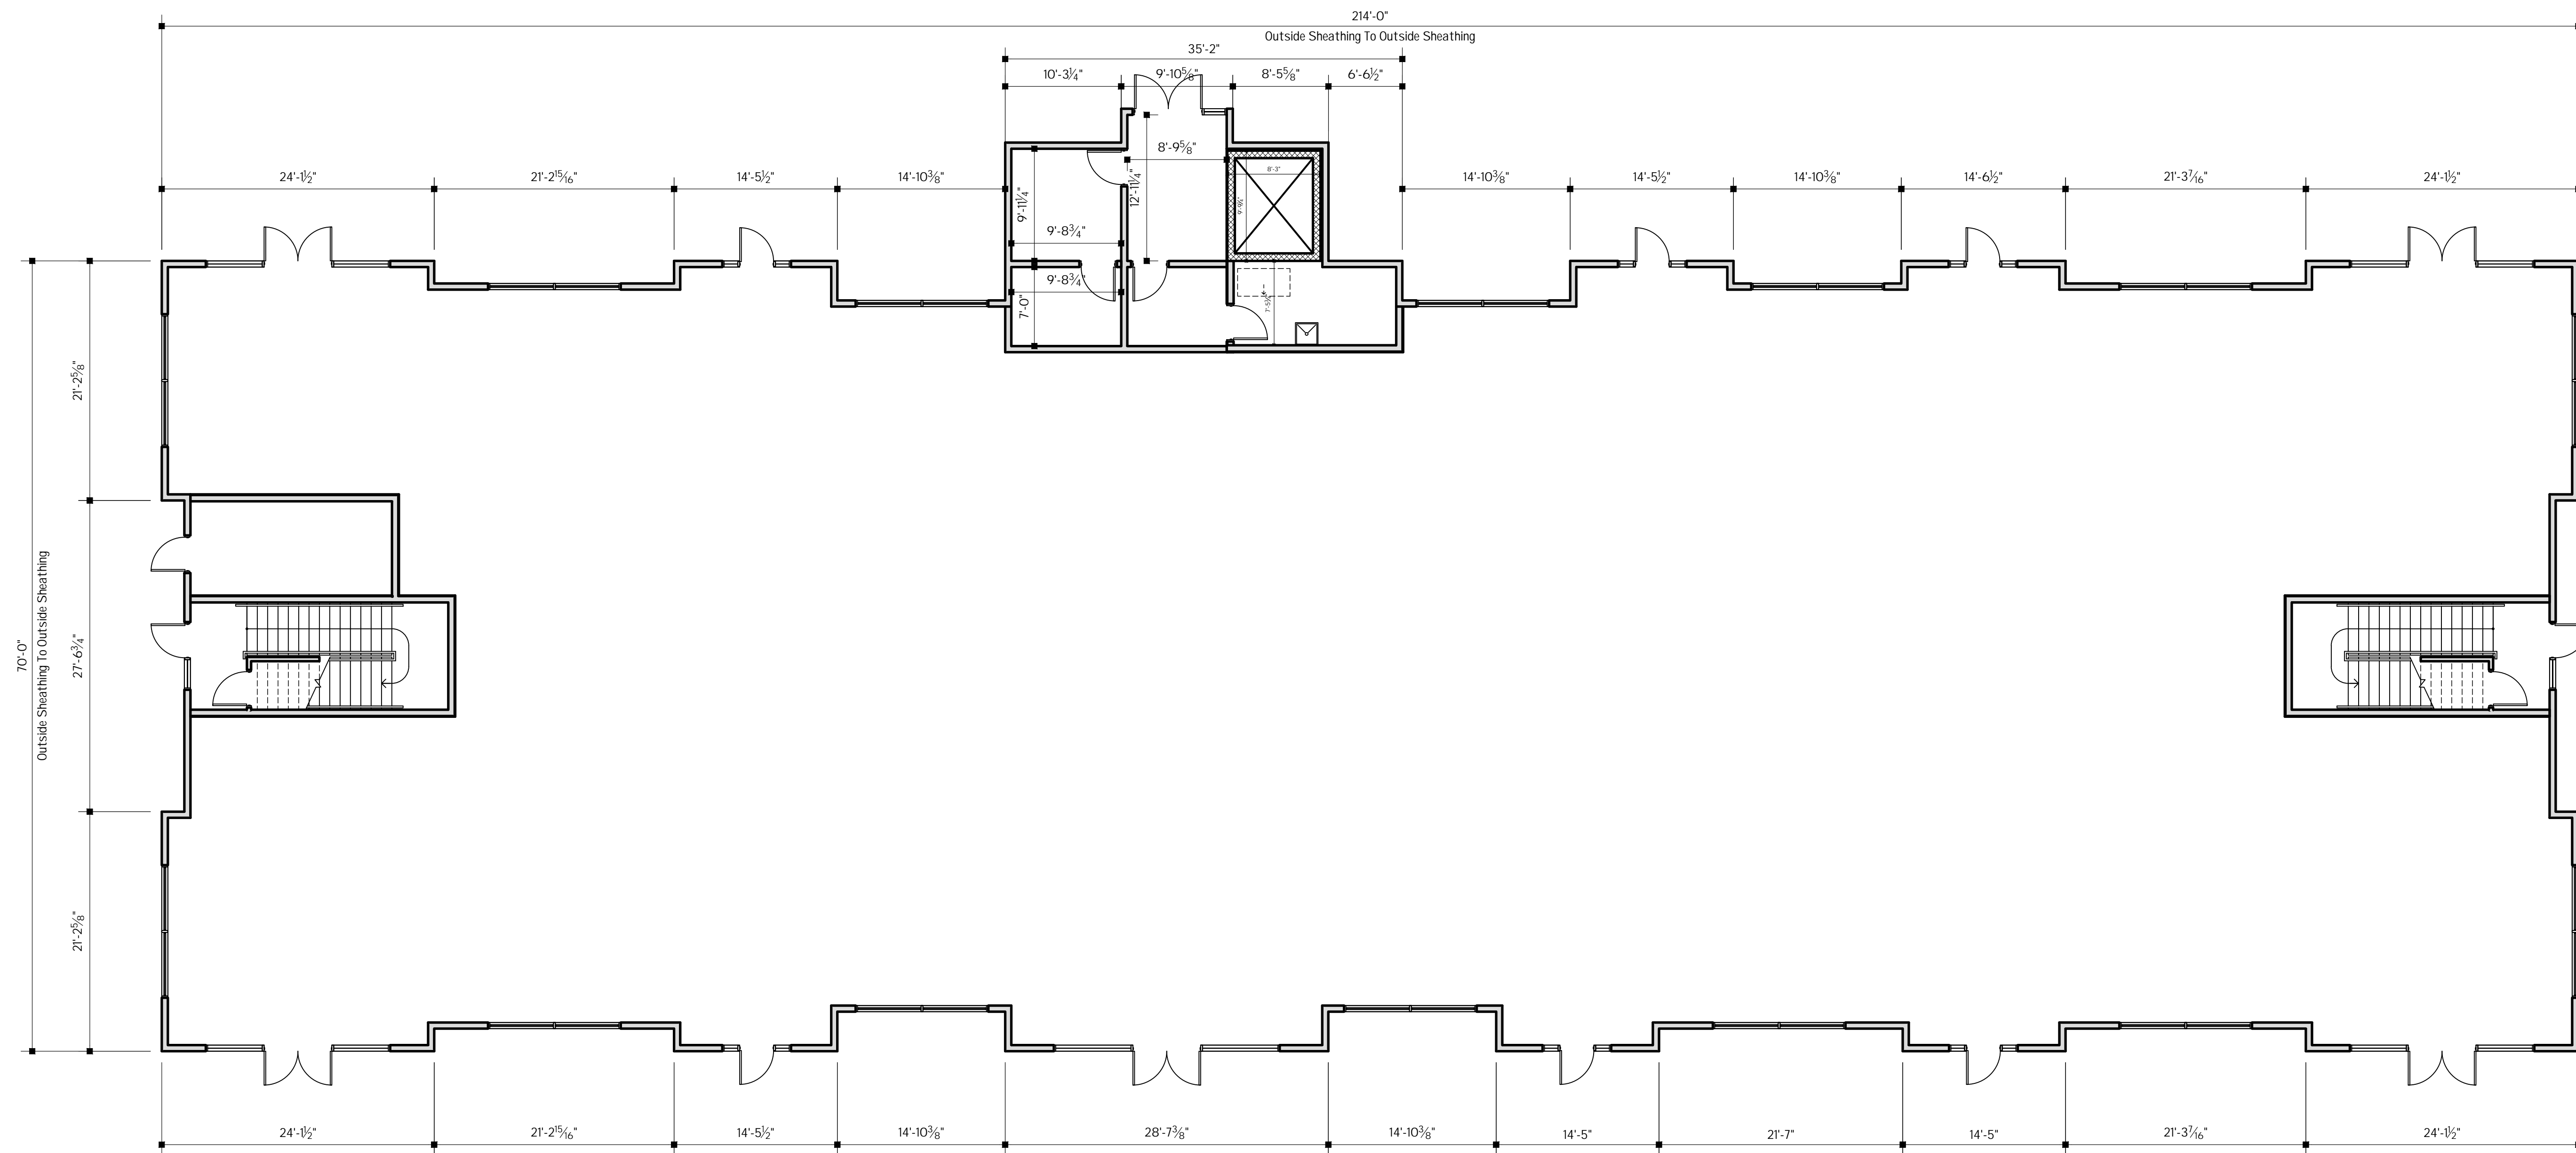**Bliss Construction**  
**6812-6832 Main St. at Tennyson**  
**Williamsville NY, 14221**





1.1 Preliminary 1st Floor Plan

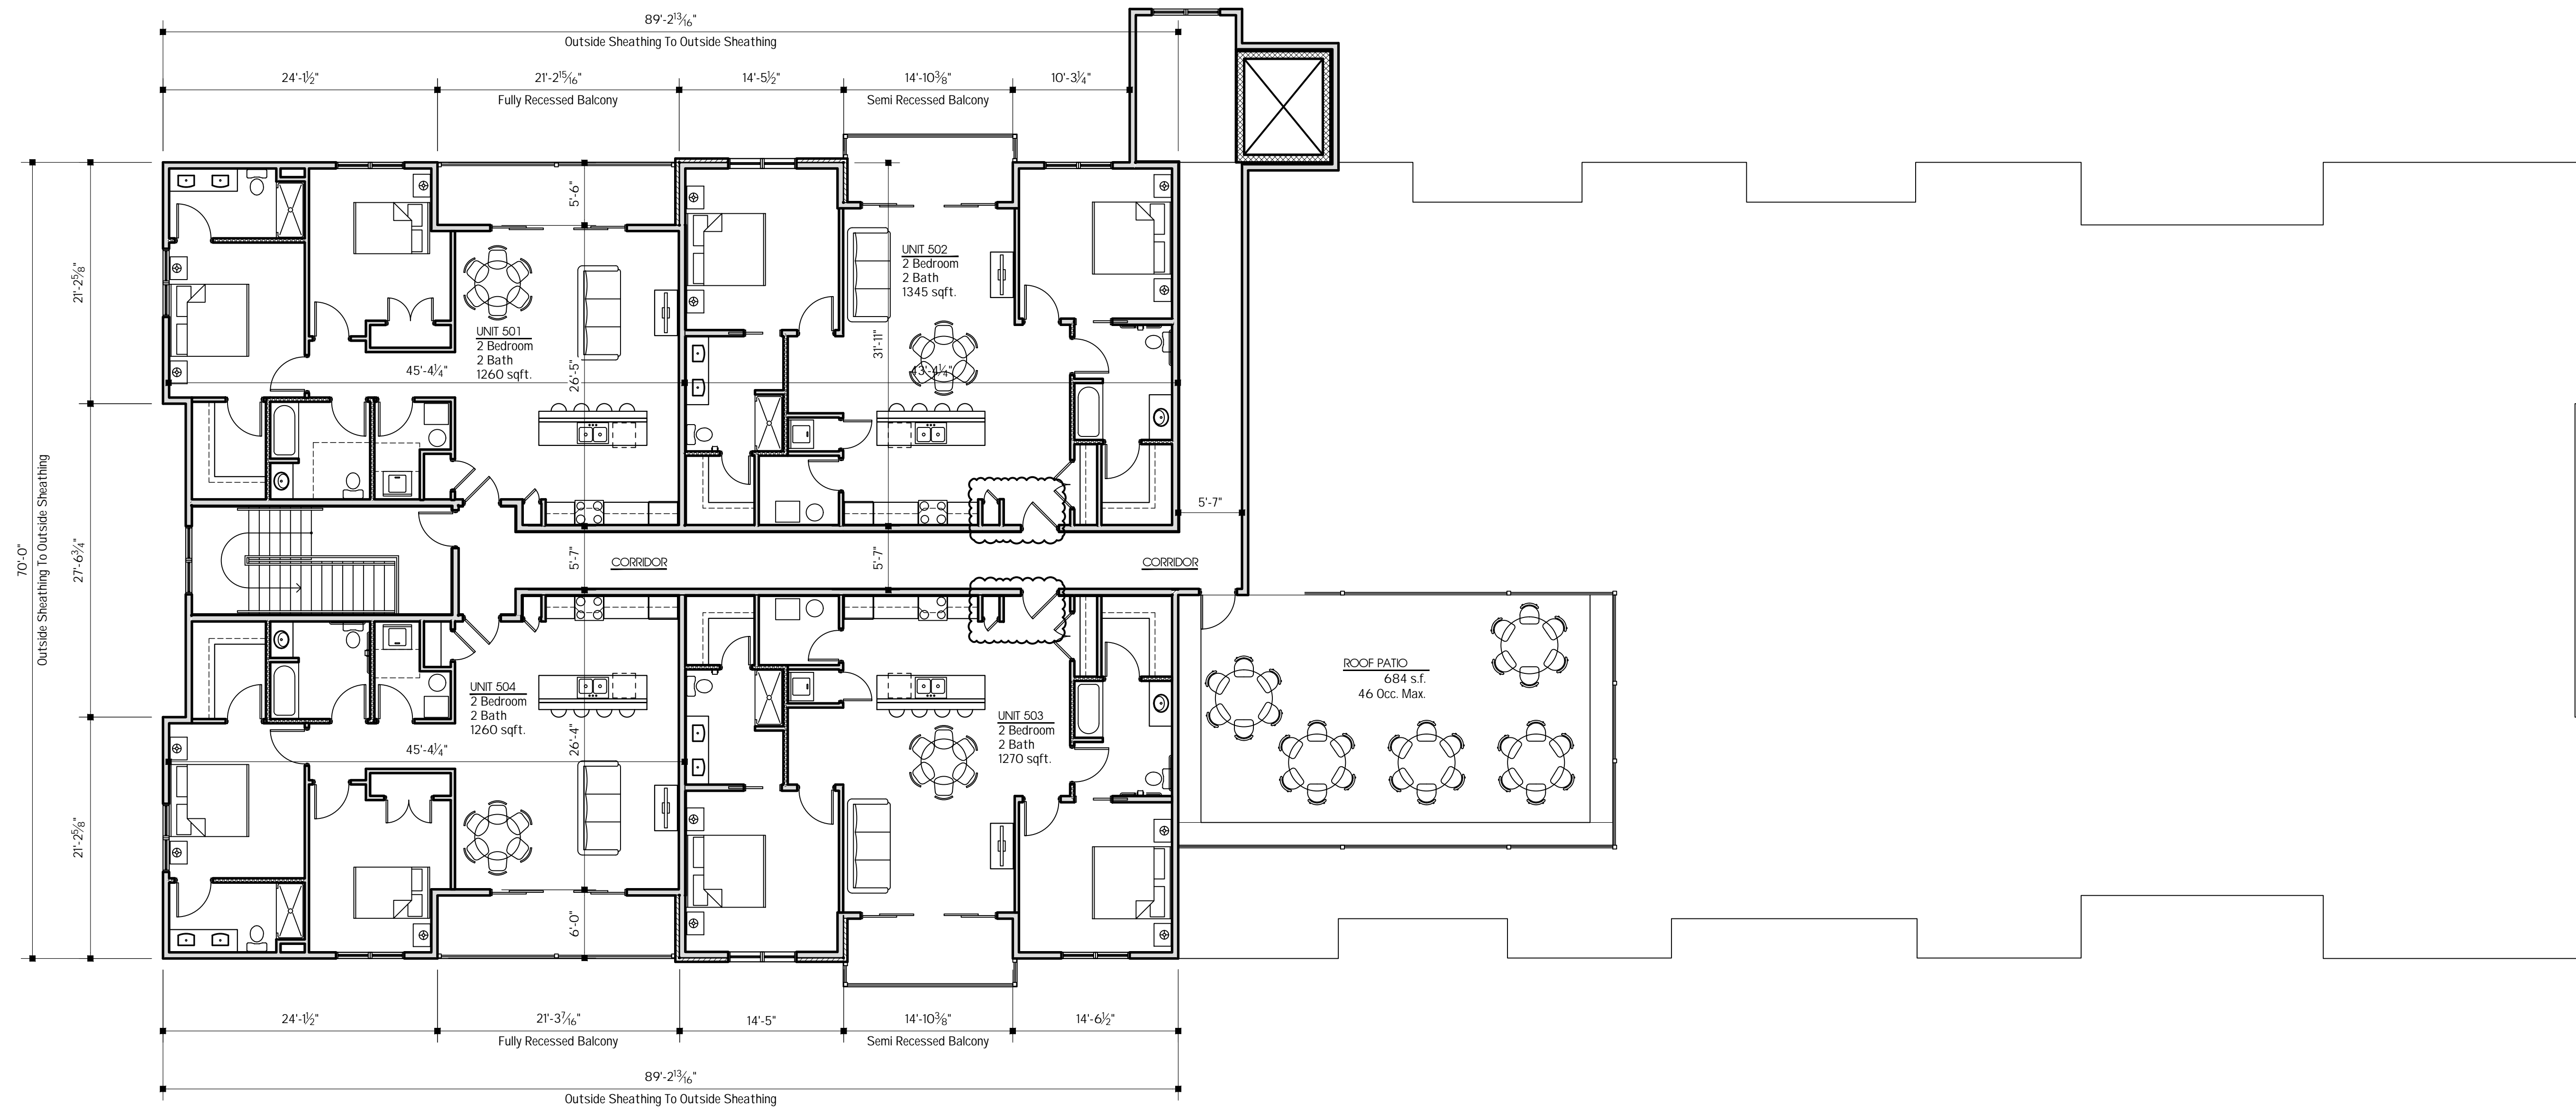
1/8" = 1'-0"

**"The Chuck"**  
**Proposed New Build For:**

**Bliss Construction**  
**6812-6832 Main St. at Tennyson**  
**Williamsville NY, 14221**







3.1 Preliminary 5th Floor Plan

1/8" = 1'-0"

**"The Chuck"**  
**Proposed New Build For:**

**Bliss Construction**  
**6812-6832 Main St. at Tennyson**  
**Williamsville NY, 14221**

