


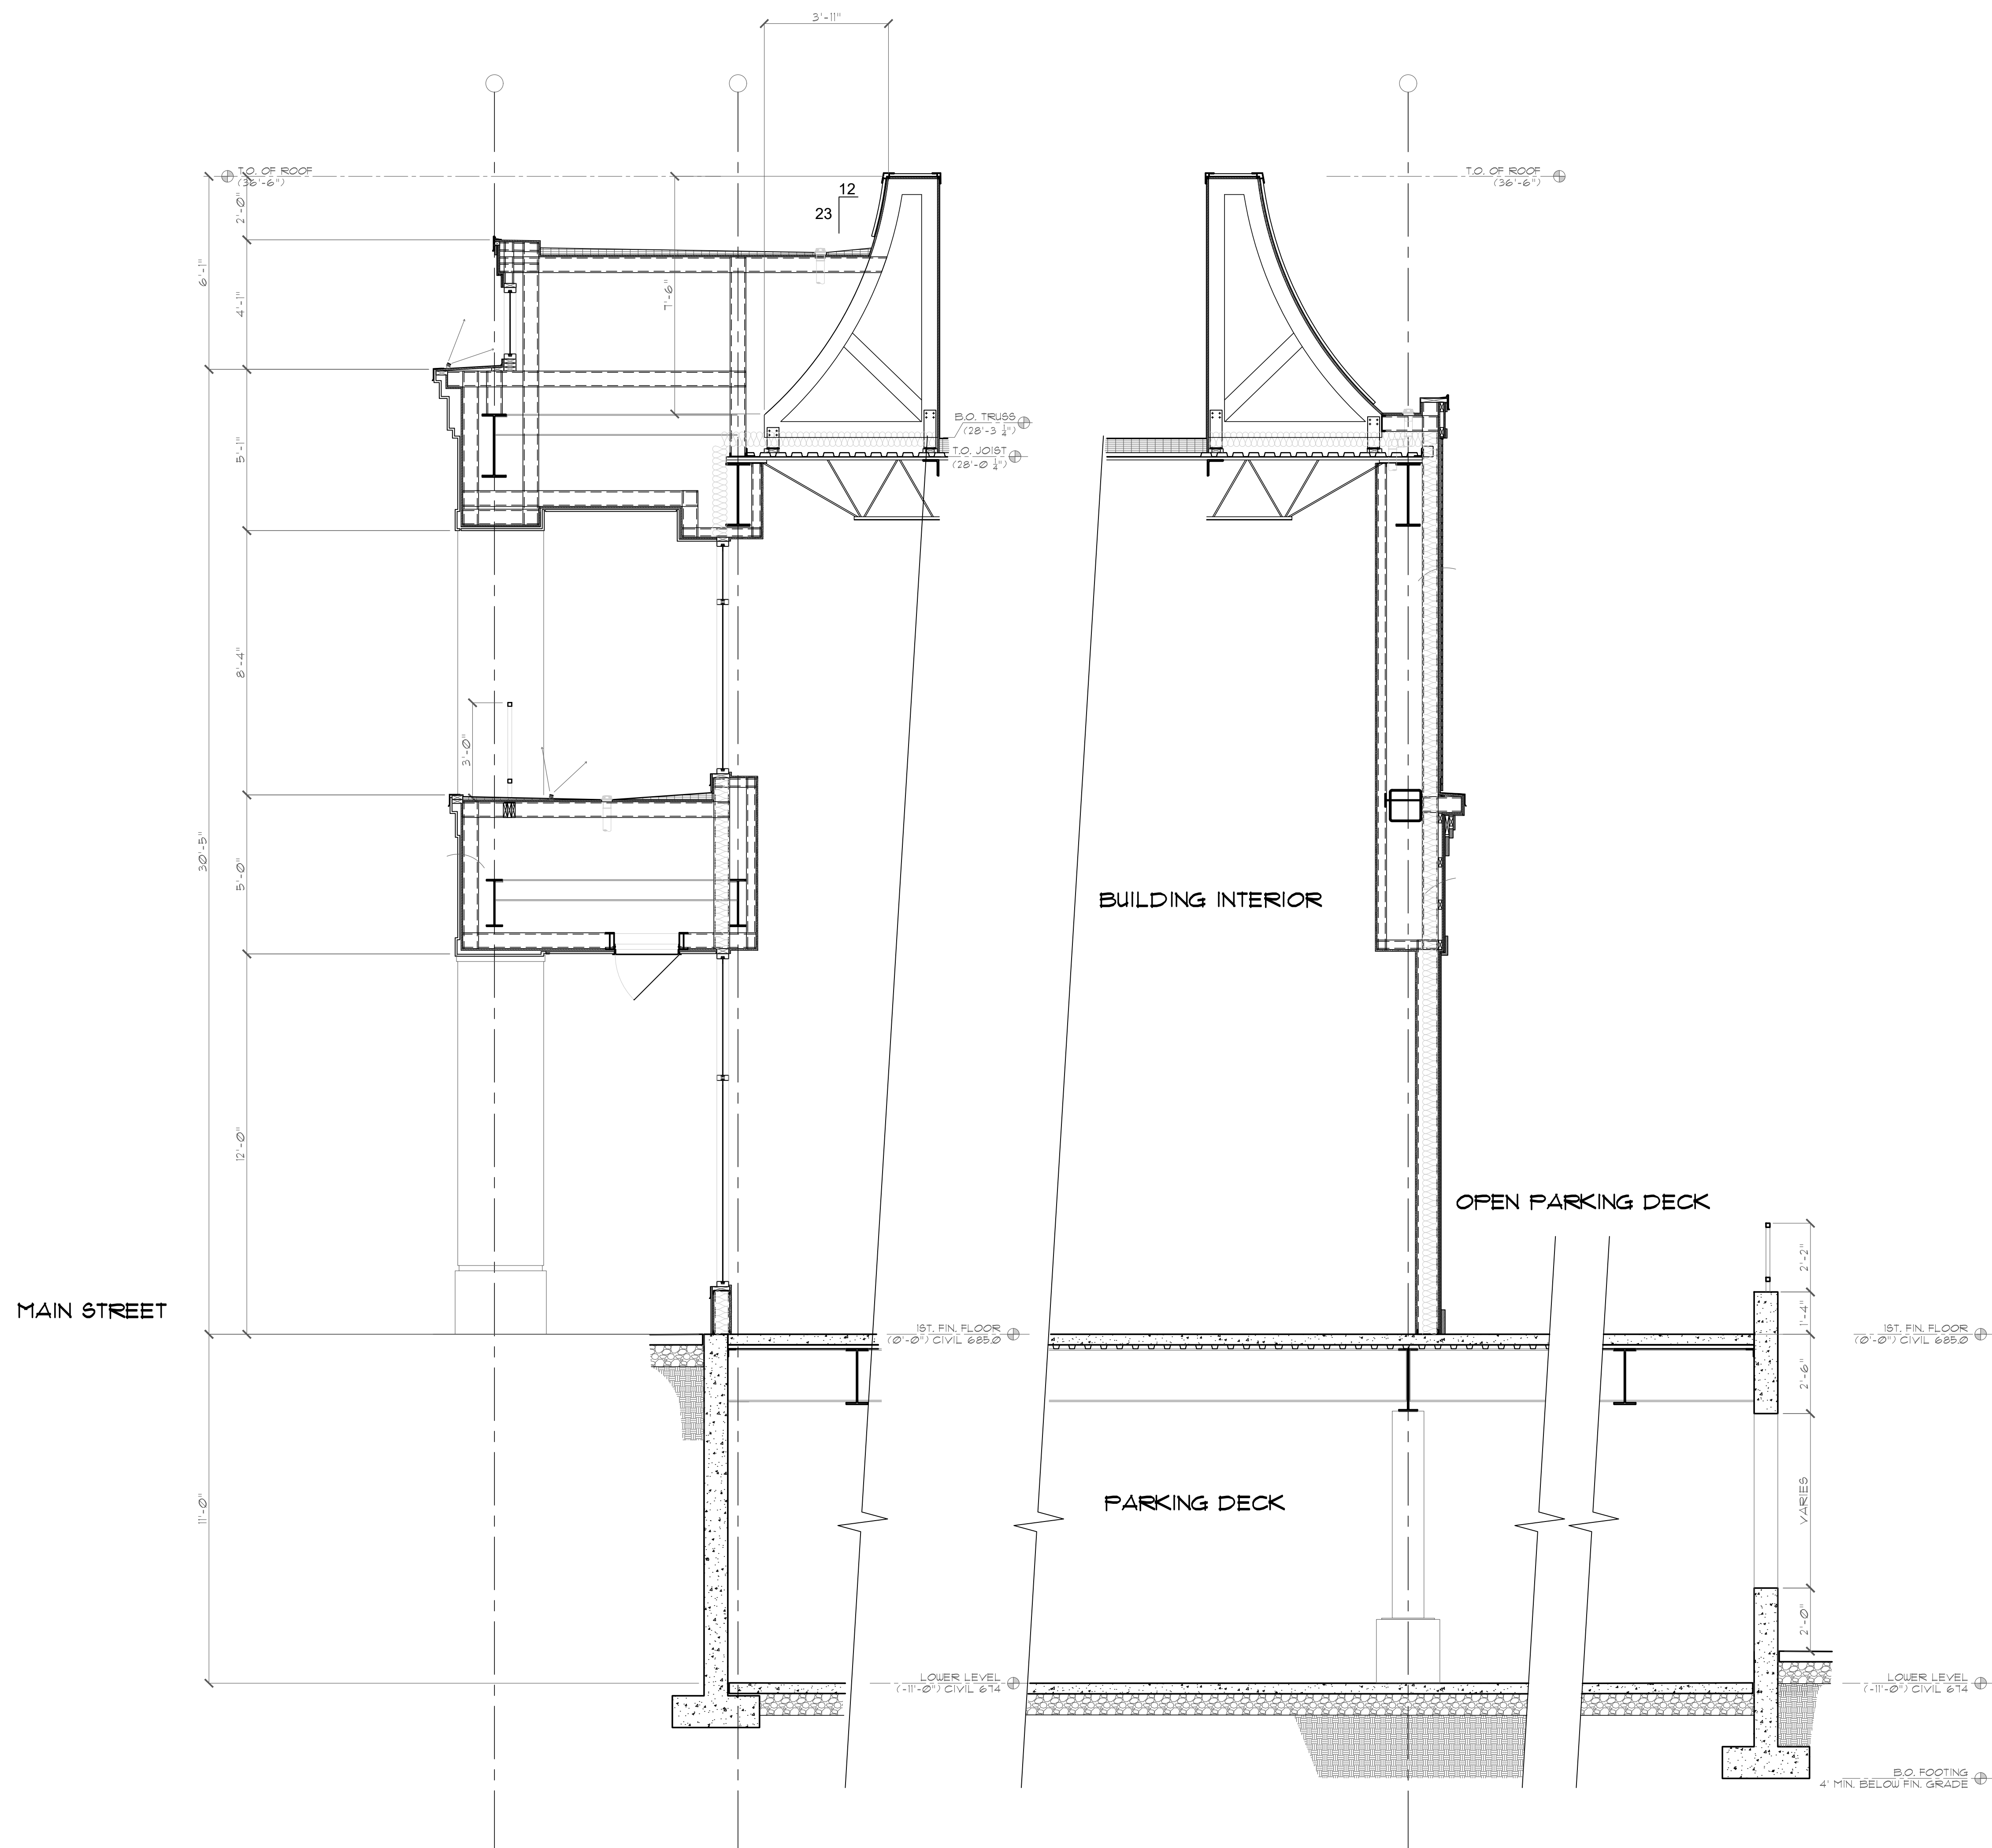

1 SECTION
SCALE: 3/8"=1'-0"