



NOTE: THIS SURVEY WAS PREPARED WITHOUT THE
BENEFIT OF AN ABSTRACT OF TITLE.
SET OR EX. 5/8" REBAR

NOTE: UNAUTHORIZED ALTERATION OR ADDITION TO THIS
DOCUMENT IS A VIOLATION OF SECTION 7209, PROVISION 2,
OF THE NEW YORK STATE EDUCATION LAW.

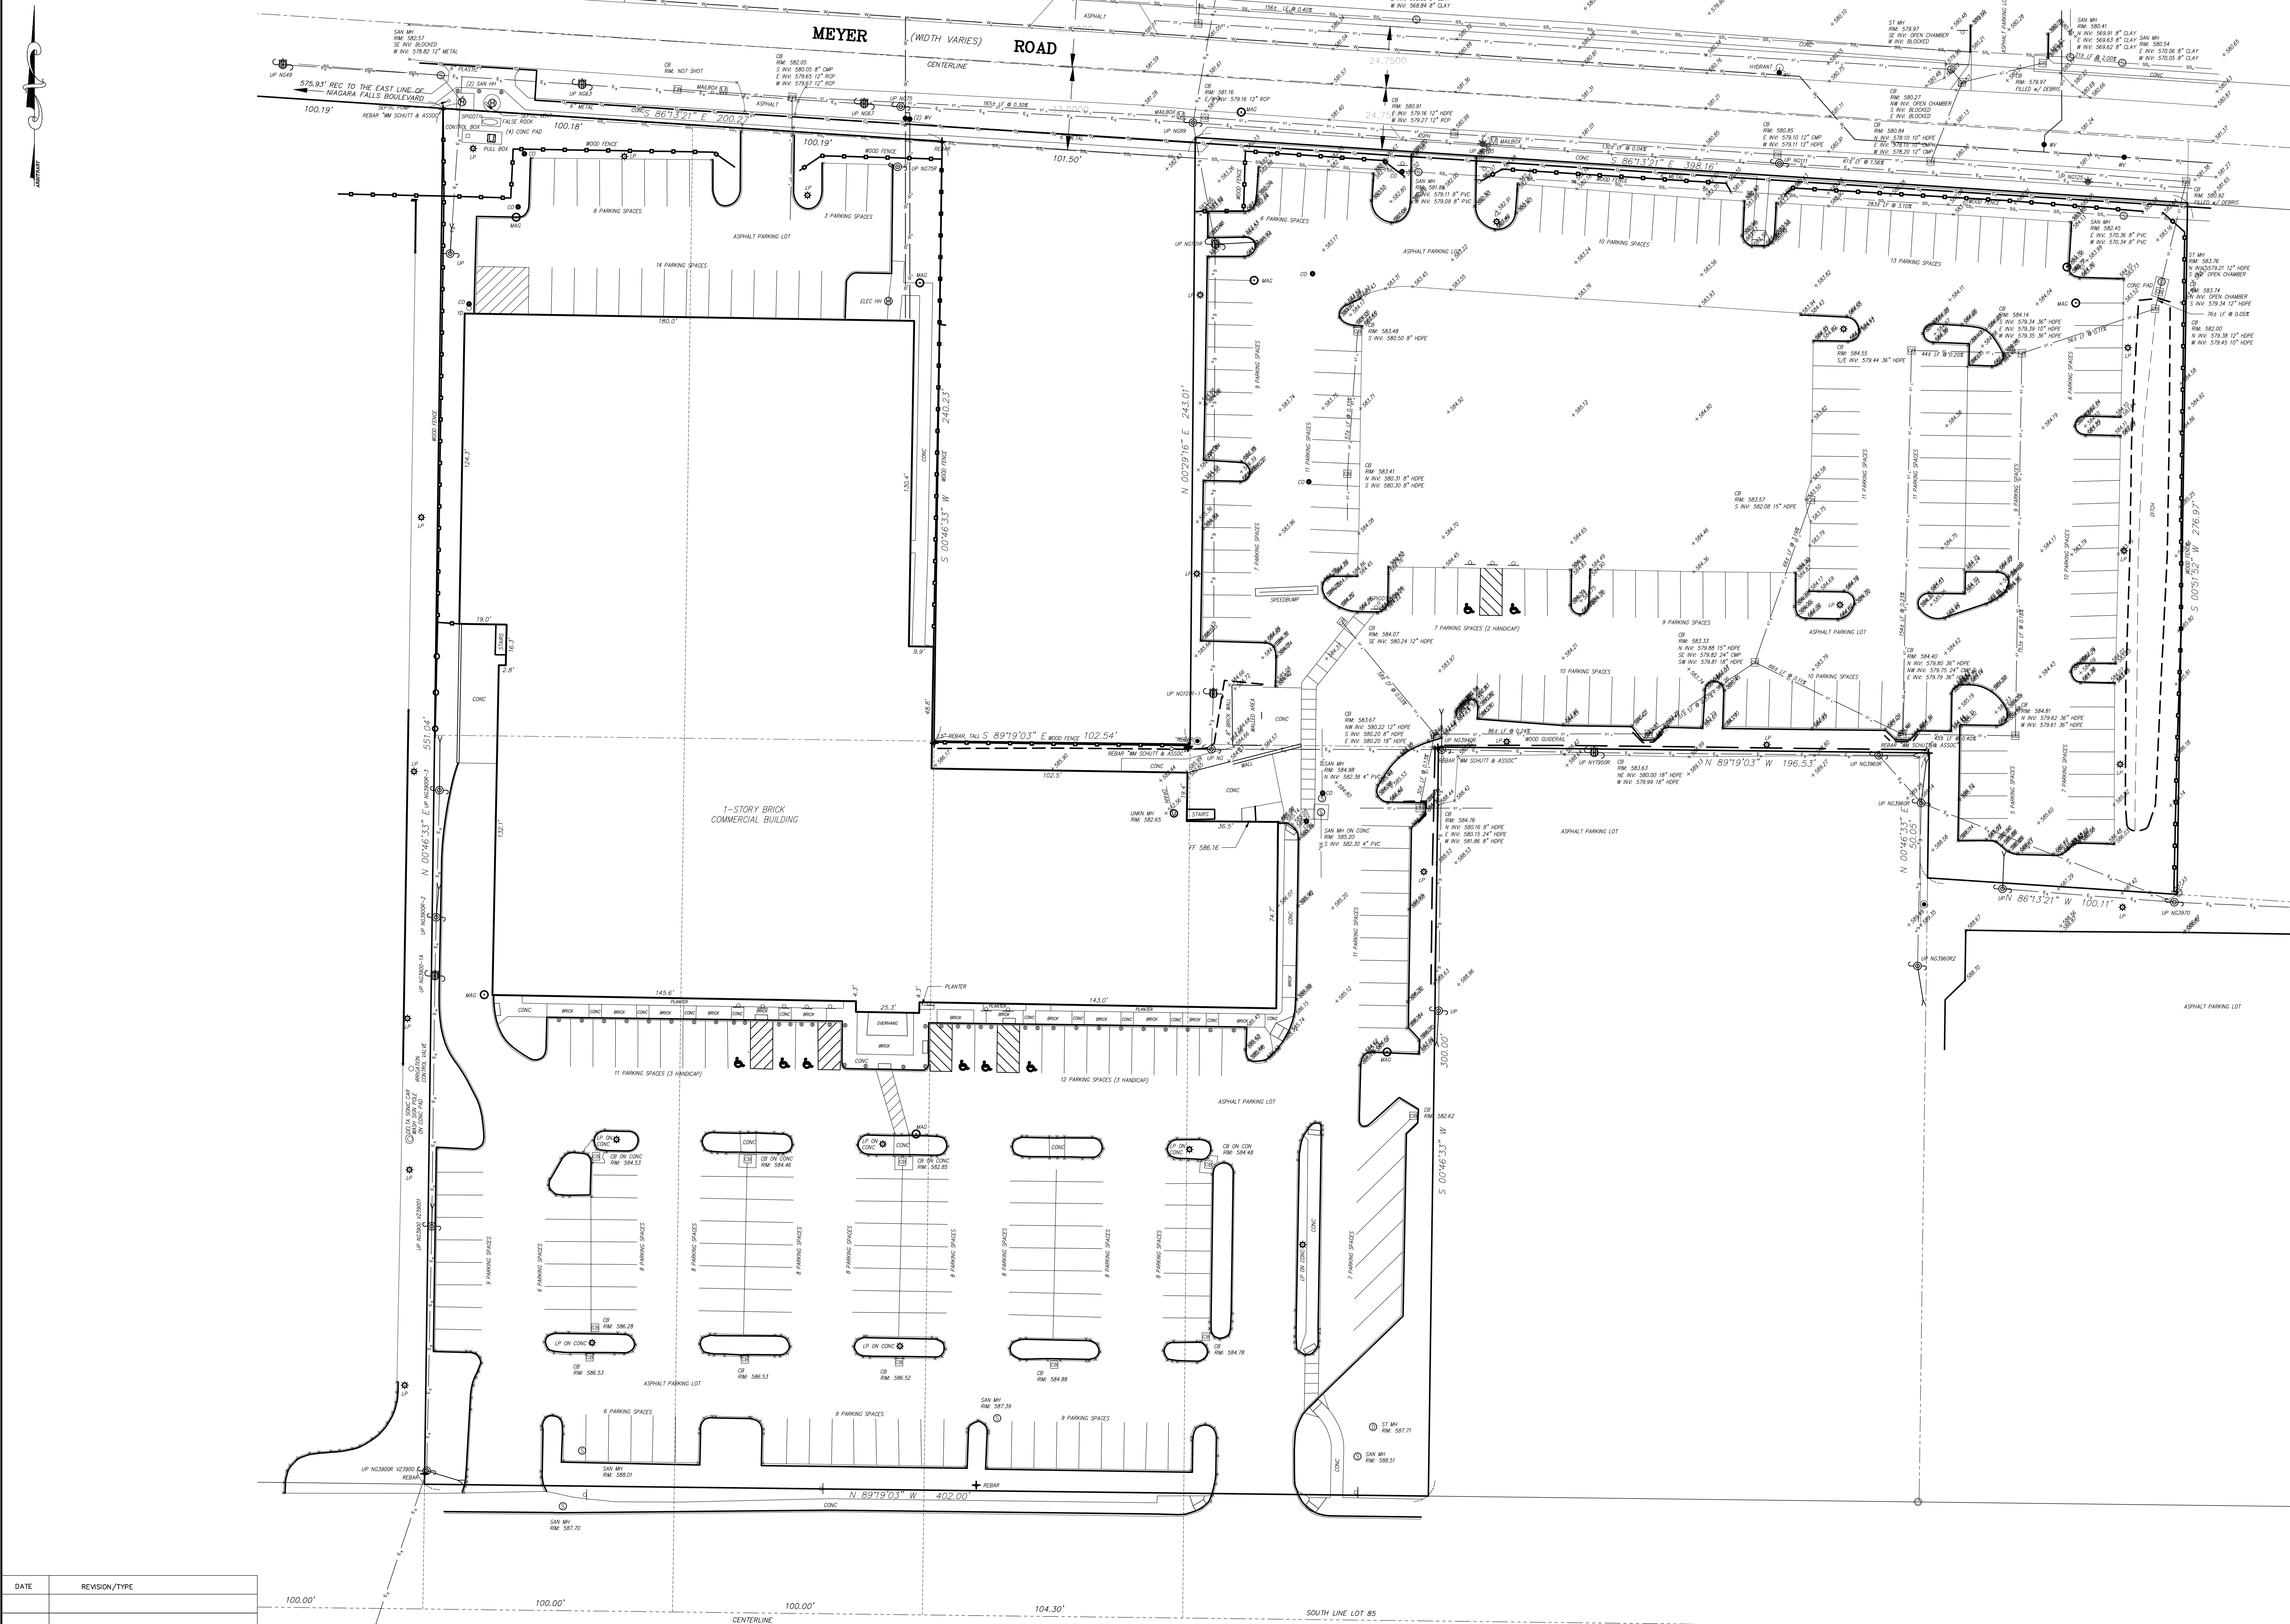

DATE	REVISION/TYPE

SURVEY OF
PART OF SUB LOTS 1, 2, & 3, MAP FILED IN
LIBER 4350, PAGE 391 AND MORE
PART OF LOT 85, TOWNSHIP 12, RANGE 7
HOLLAND LAND COMPANY'S SURVEY
TOWN OF AMHERST, ERIE COUNTY, NEW YORK

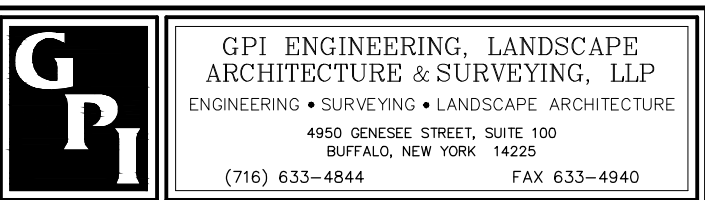

Job No. 12841 Date: AUGUST 8, 2025
Scale: 1" = 30' TAX No. 54.14-2-7.11