


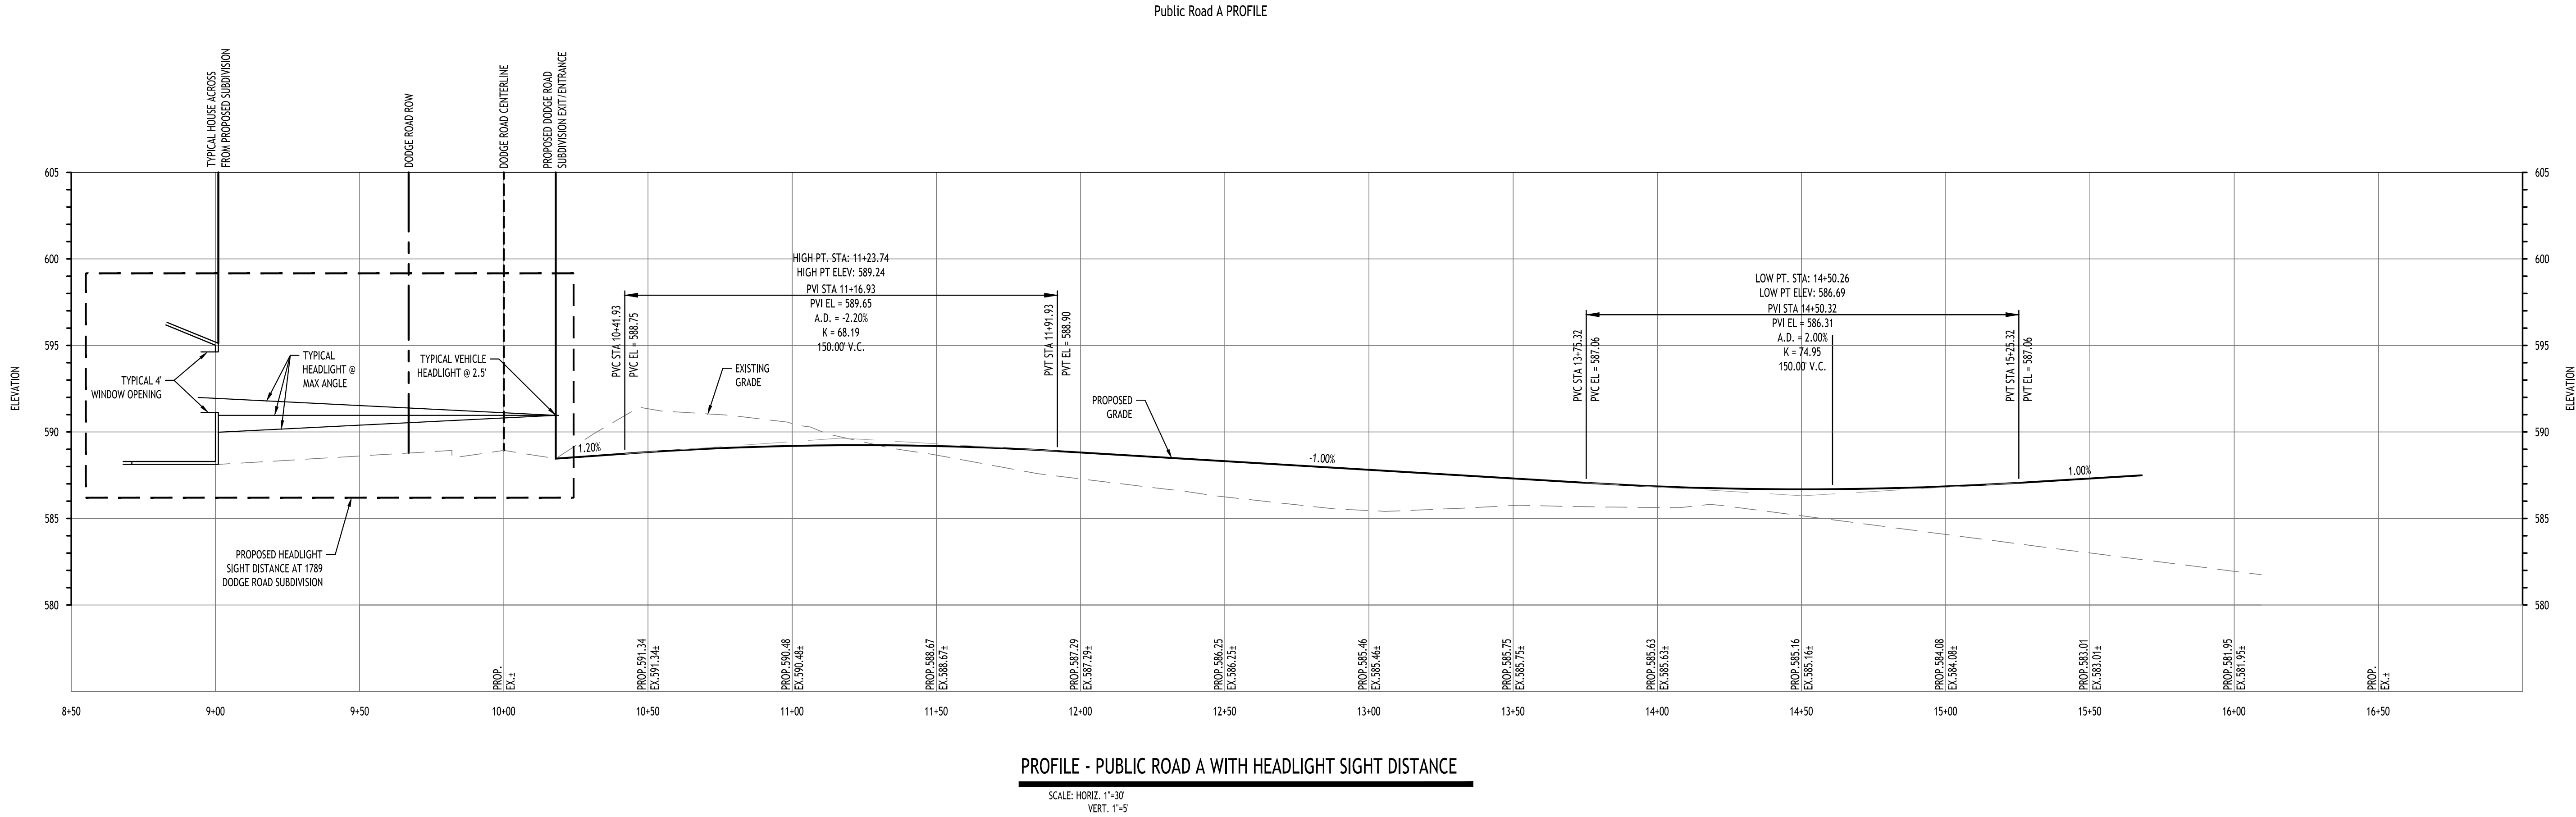

TOWN OF AMHERST APPROVAL BOX:



REVISIONS:

No. Description

Date

DRAWING NAME:

Road Profile with
Headlight Sight
Distance

Date: 05/07/25
Drawn By: DFL
Scale: As Noted

DRAWING NO.

C-500

Project No: 20.247

Single Family Subdivision

1789 Dodge Road
Amherst, New York

CARMINAWOOD
DESIGN

Buffalo | Utica | Greensboro