
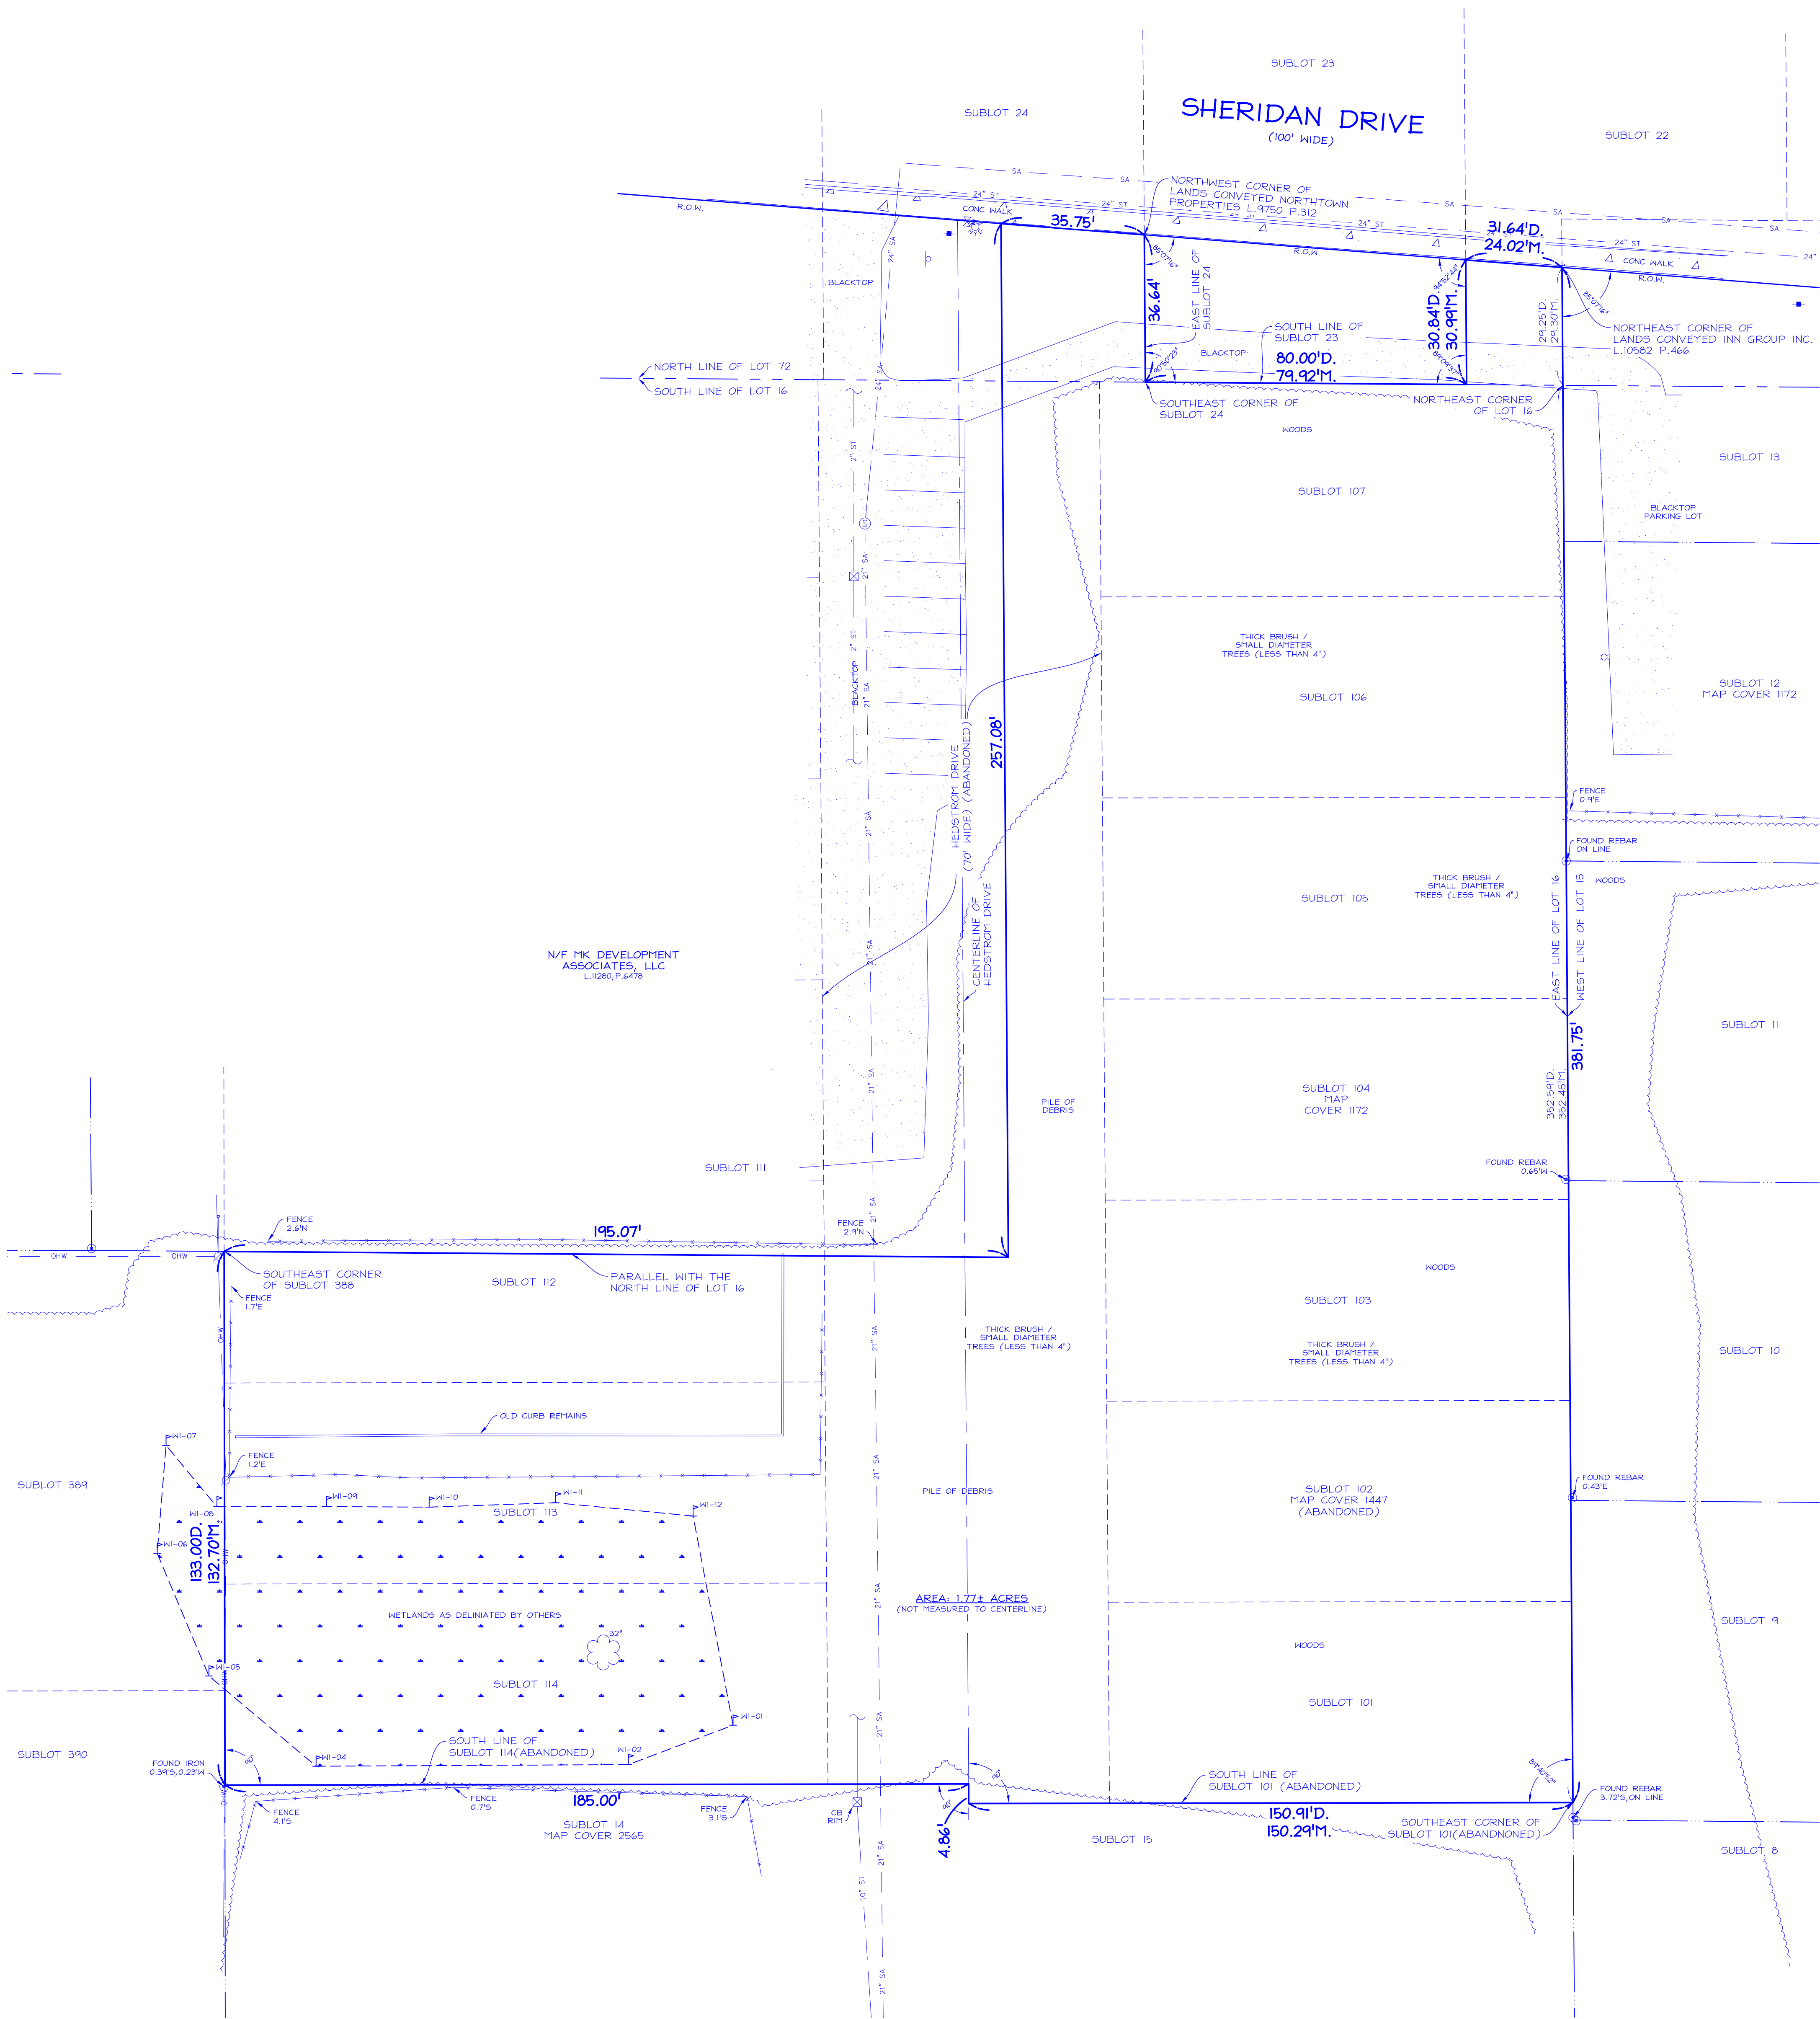


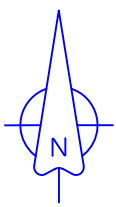

N/F MK DEVELOPMENT
ASSOCIATES, LLC
L:11280, P:6478

AREA: 1.77+ ACRES
(NOT MEASURED TO CENTERLINE)

THIS SURVEY IS NOT VALID WITH AN AFFIDAVIT OF NO CHANGE.

3556 Lake Shore Road, Suite 500, Buffalo, NY 14219
p (716) 827-8000 f (716) 270-6091 www.nussclark.com



REZONING EXHIBIT MAP
3765 Sheridan Drive
Part of Lot 16 & 72, Township 12, Range 7
Holland Land Company's Survey
Town of Amherst
County of Erie, State of New York
Date of Survey: 07/08/26

This survey was prepared without the benefit of an
examination of the land and is subject to any state of facts
that may be revealed by an examination of such.

Unauthorized alterations or additions to any survey, drawing,
design, specification, plan or report is a violation of section
7209, provision 2 of the New York State Education Law.

Scale: 1" = 20'

Project No.: 2532-1604A

