
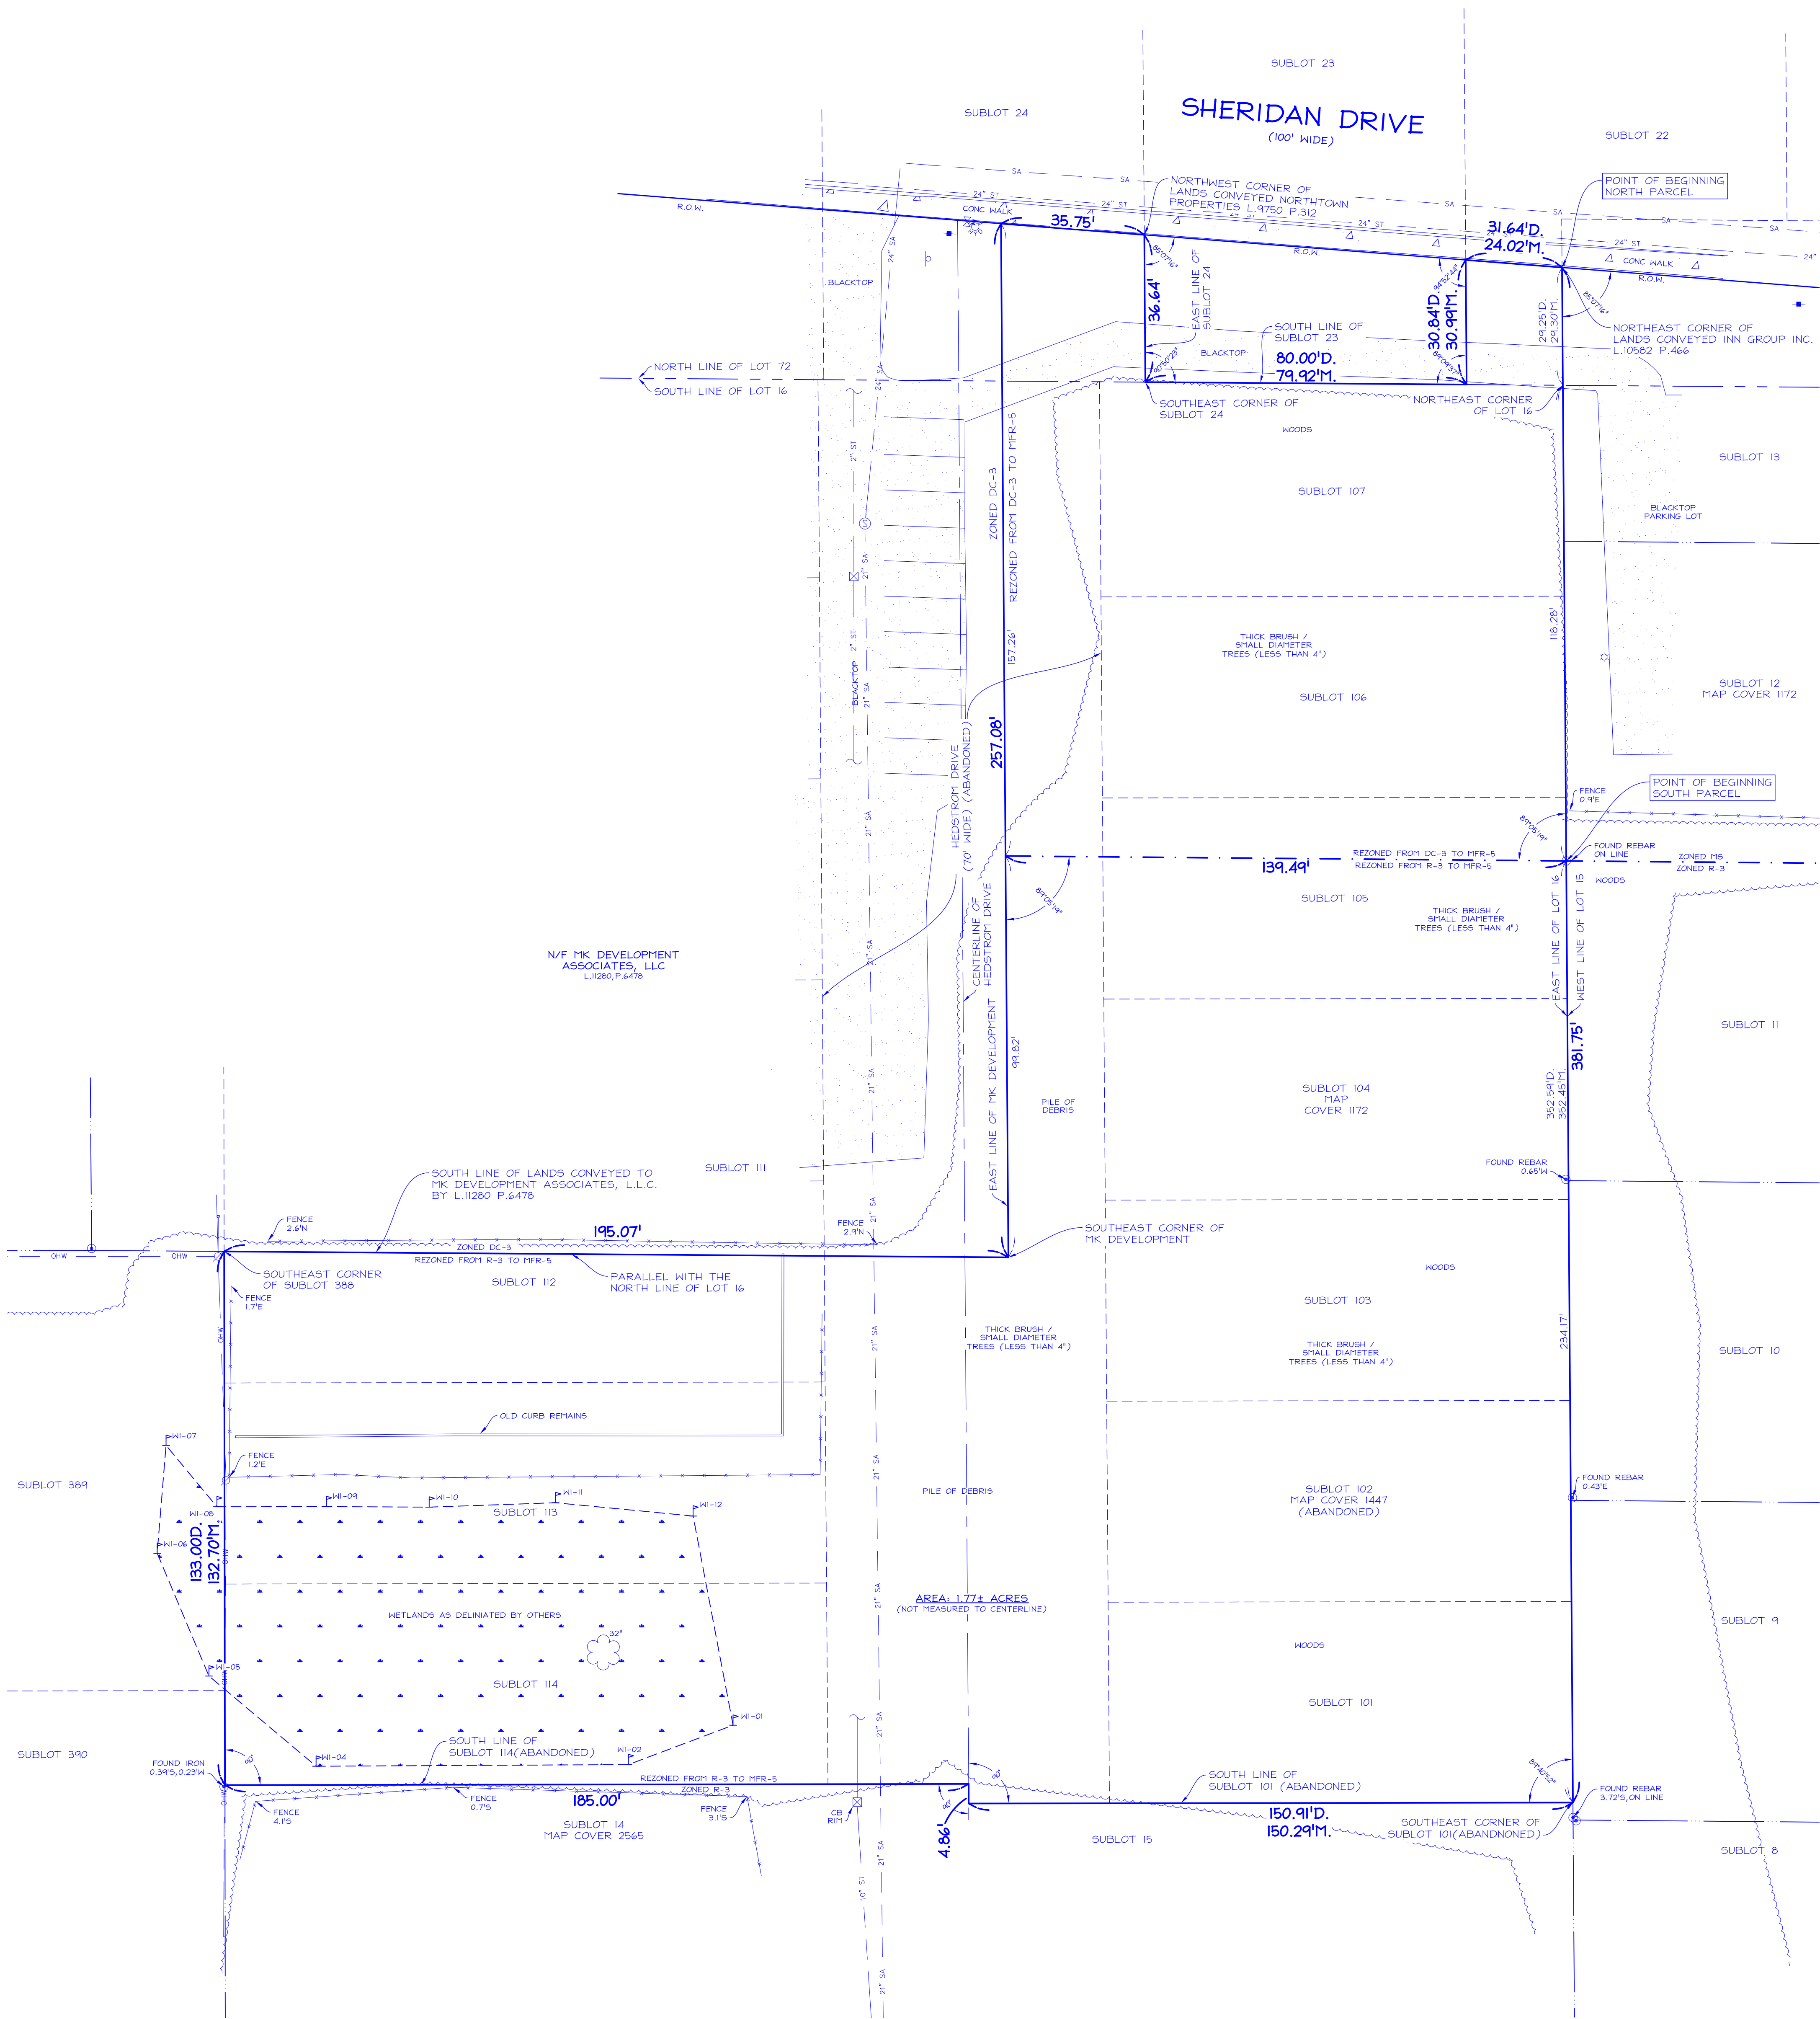


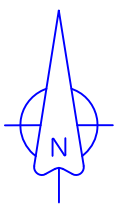

THIS SURVEY IS NOT VALID WITH AN AFFIDAVIT OF NO CHANGE.

3556 Lake Shore Road, Suite 500, Buffalo, NY 14219
p (716) 827-8000 f (716) 270-6091 www.nussclarke.com

NUSSBAUMER & CLARKE, INC.
ENGINEERS AND SURVEYORS
EST. 1923

NO MONUMENTS SET OR FOUND AT PROPERTY CORNERS UNLESS NOTED HEREON.

This survey was prepared without the benefit of an accurate or the and is subject to any state of facts design, specification, plan or report is a violation of section 7209, provision 2 of the New York State Education Law.

Unauthorized alterations or additions to any survey, drawing, design, specification, plan or report is a violation of section 7209, provision 2 of the New York State Education Law.

REZONING EXHIBIT MAP
3765 Sheridan Drive
Part of Lot 16 & 72, Township 12, Range 7
Holland Land Company's Survey
Town of Amherst
County of Erie, State of New York
Date of Survey: 07/08/26

Scale: 1" = 20'

Project No. : 2532-1604A