


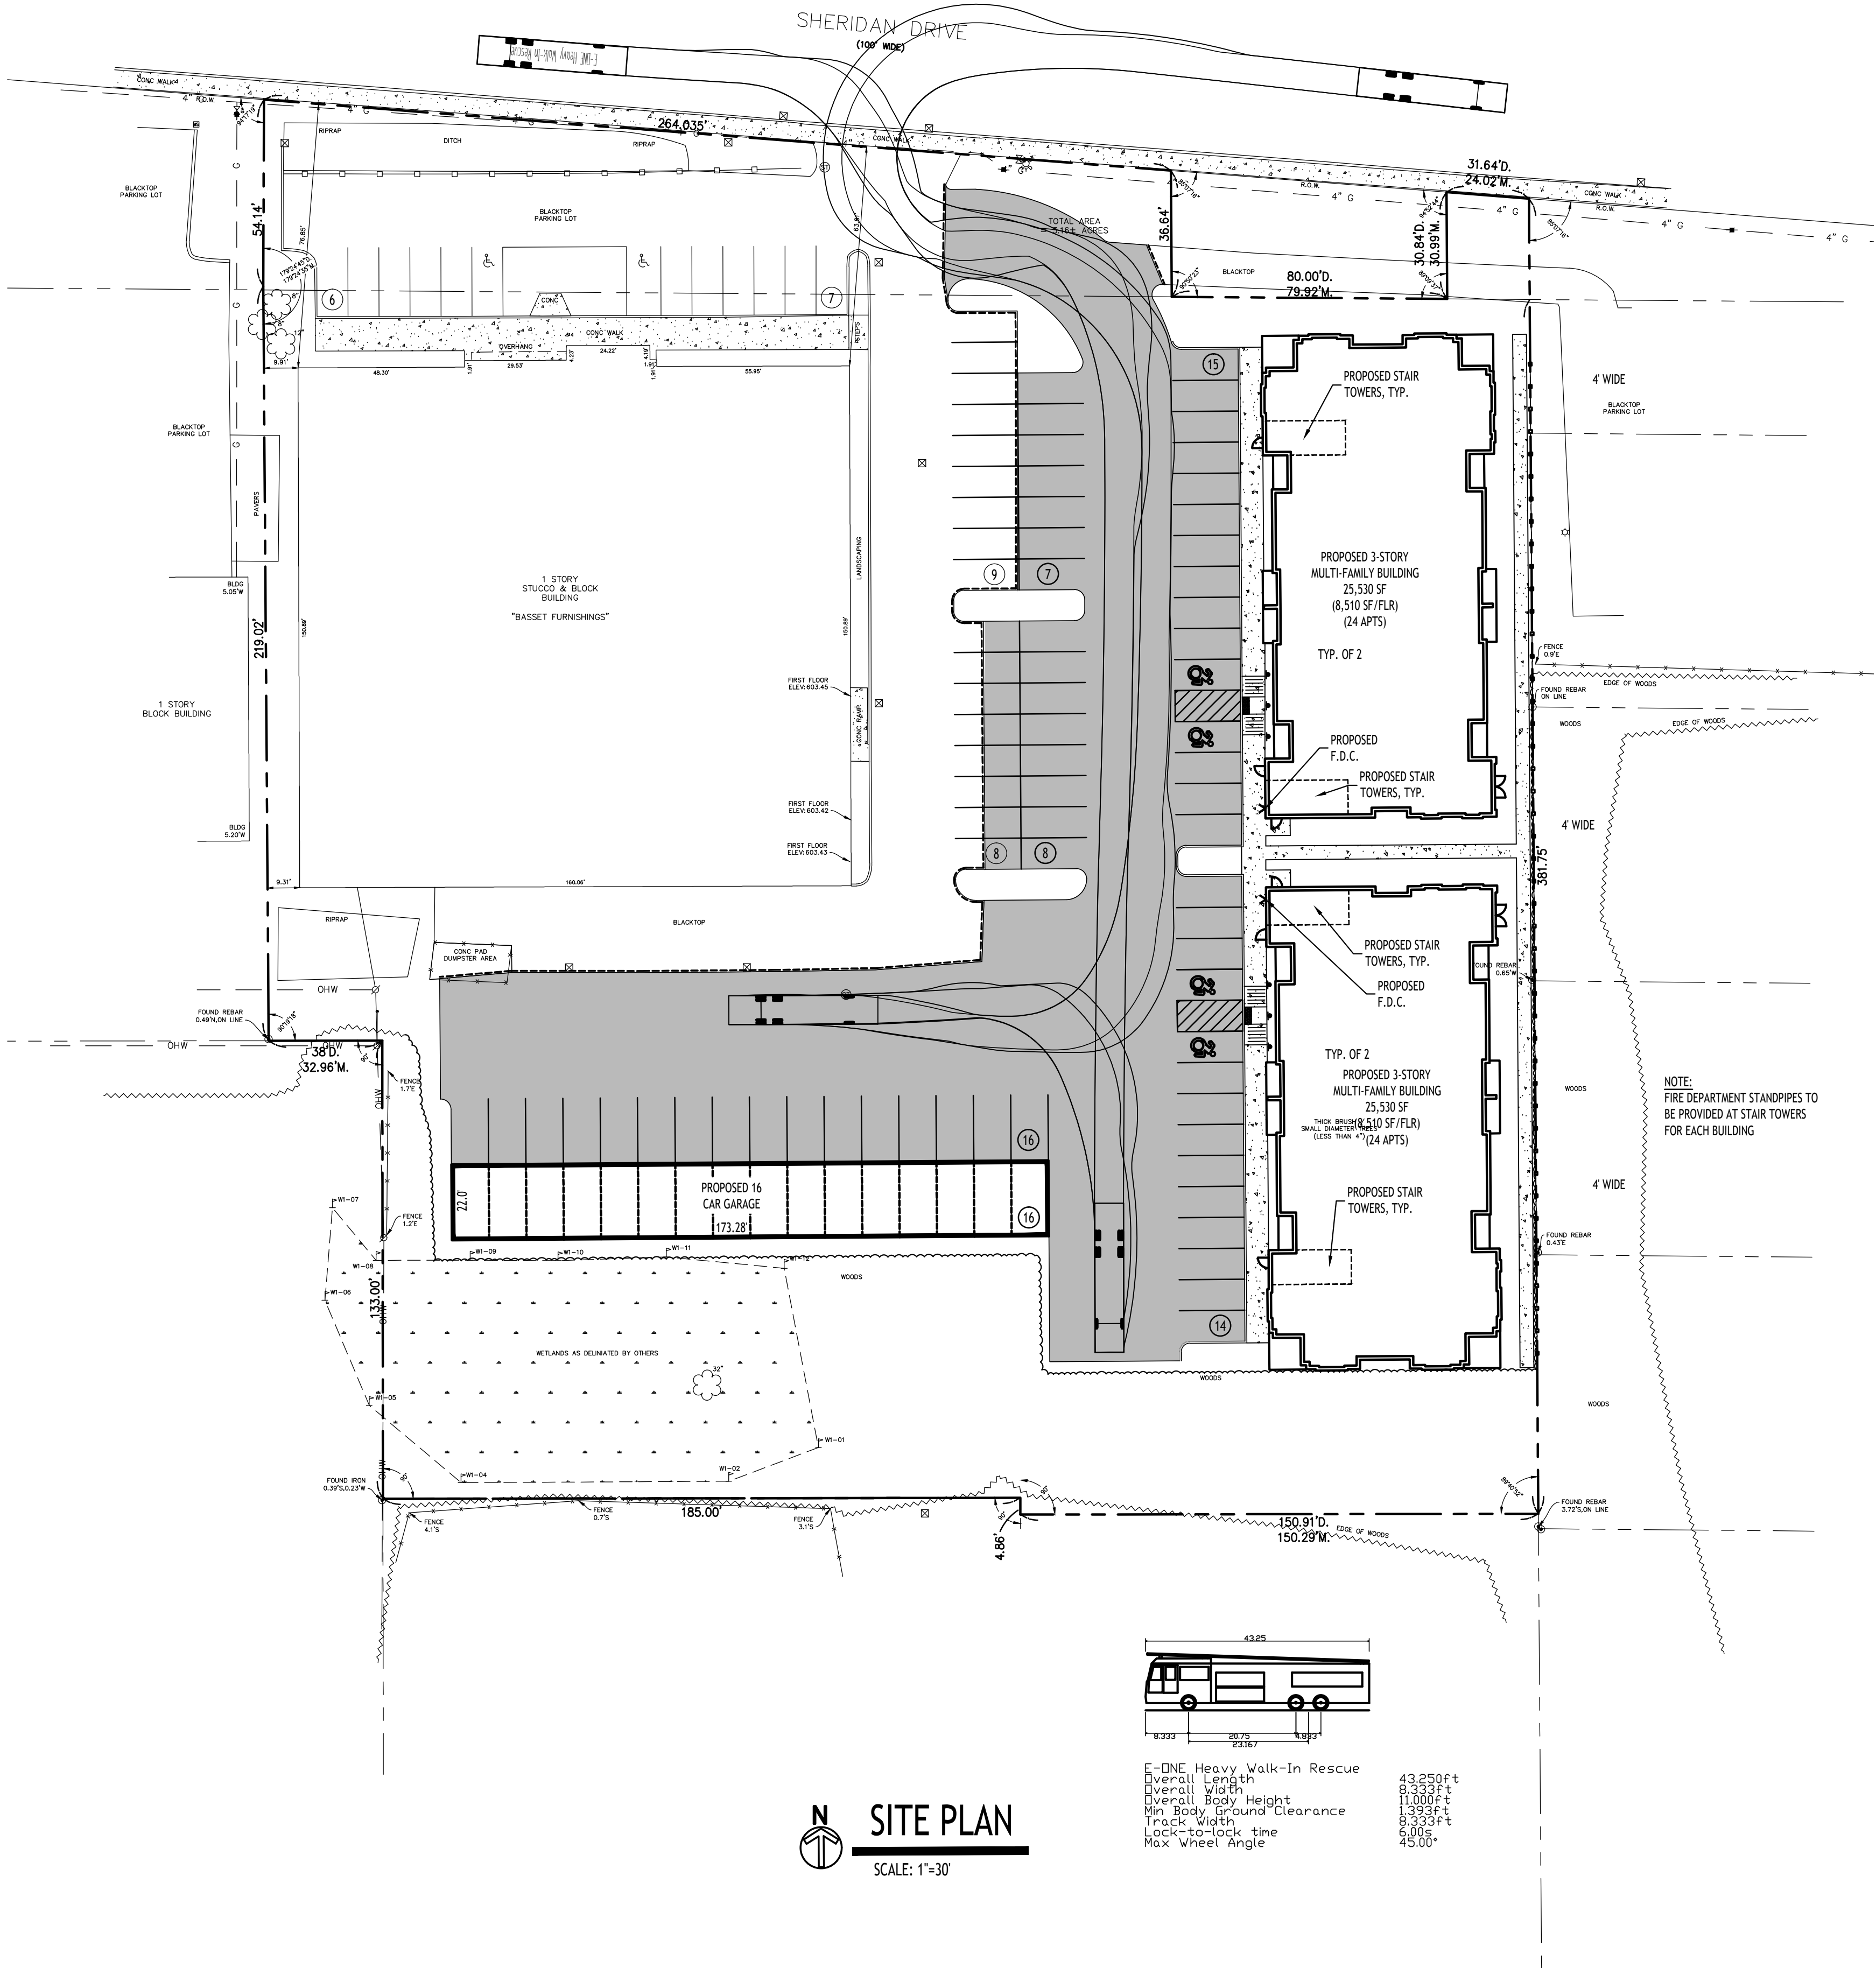

TOWN OF AMHERST APPROVAL BOX: