
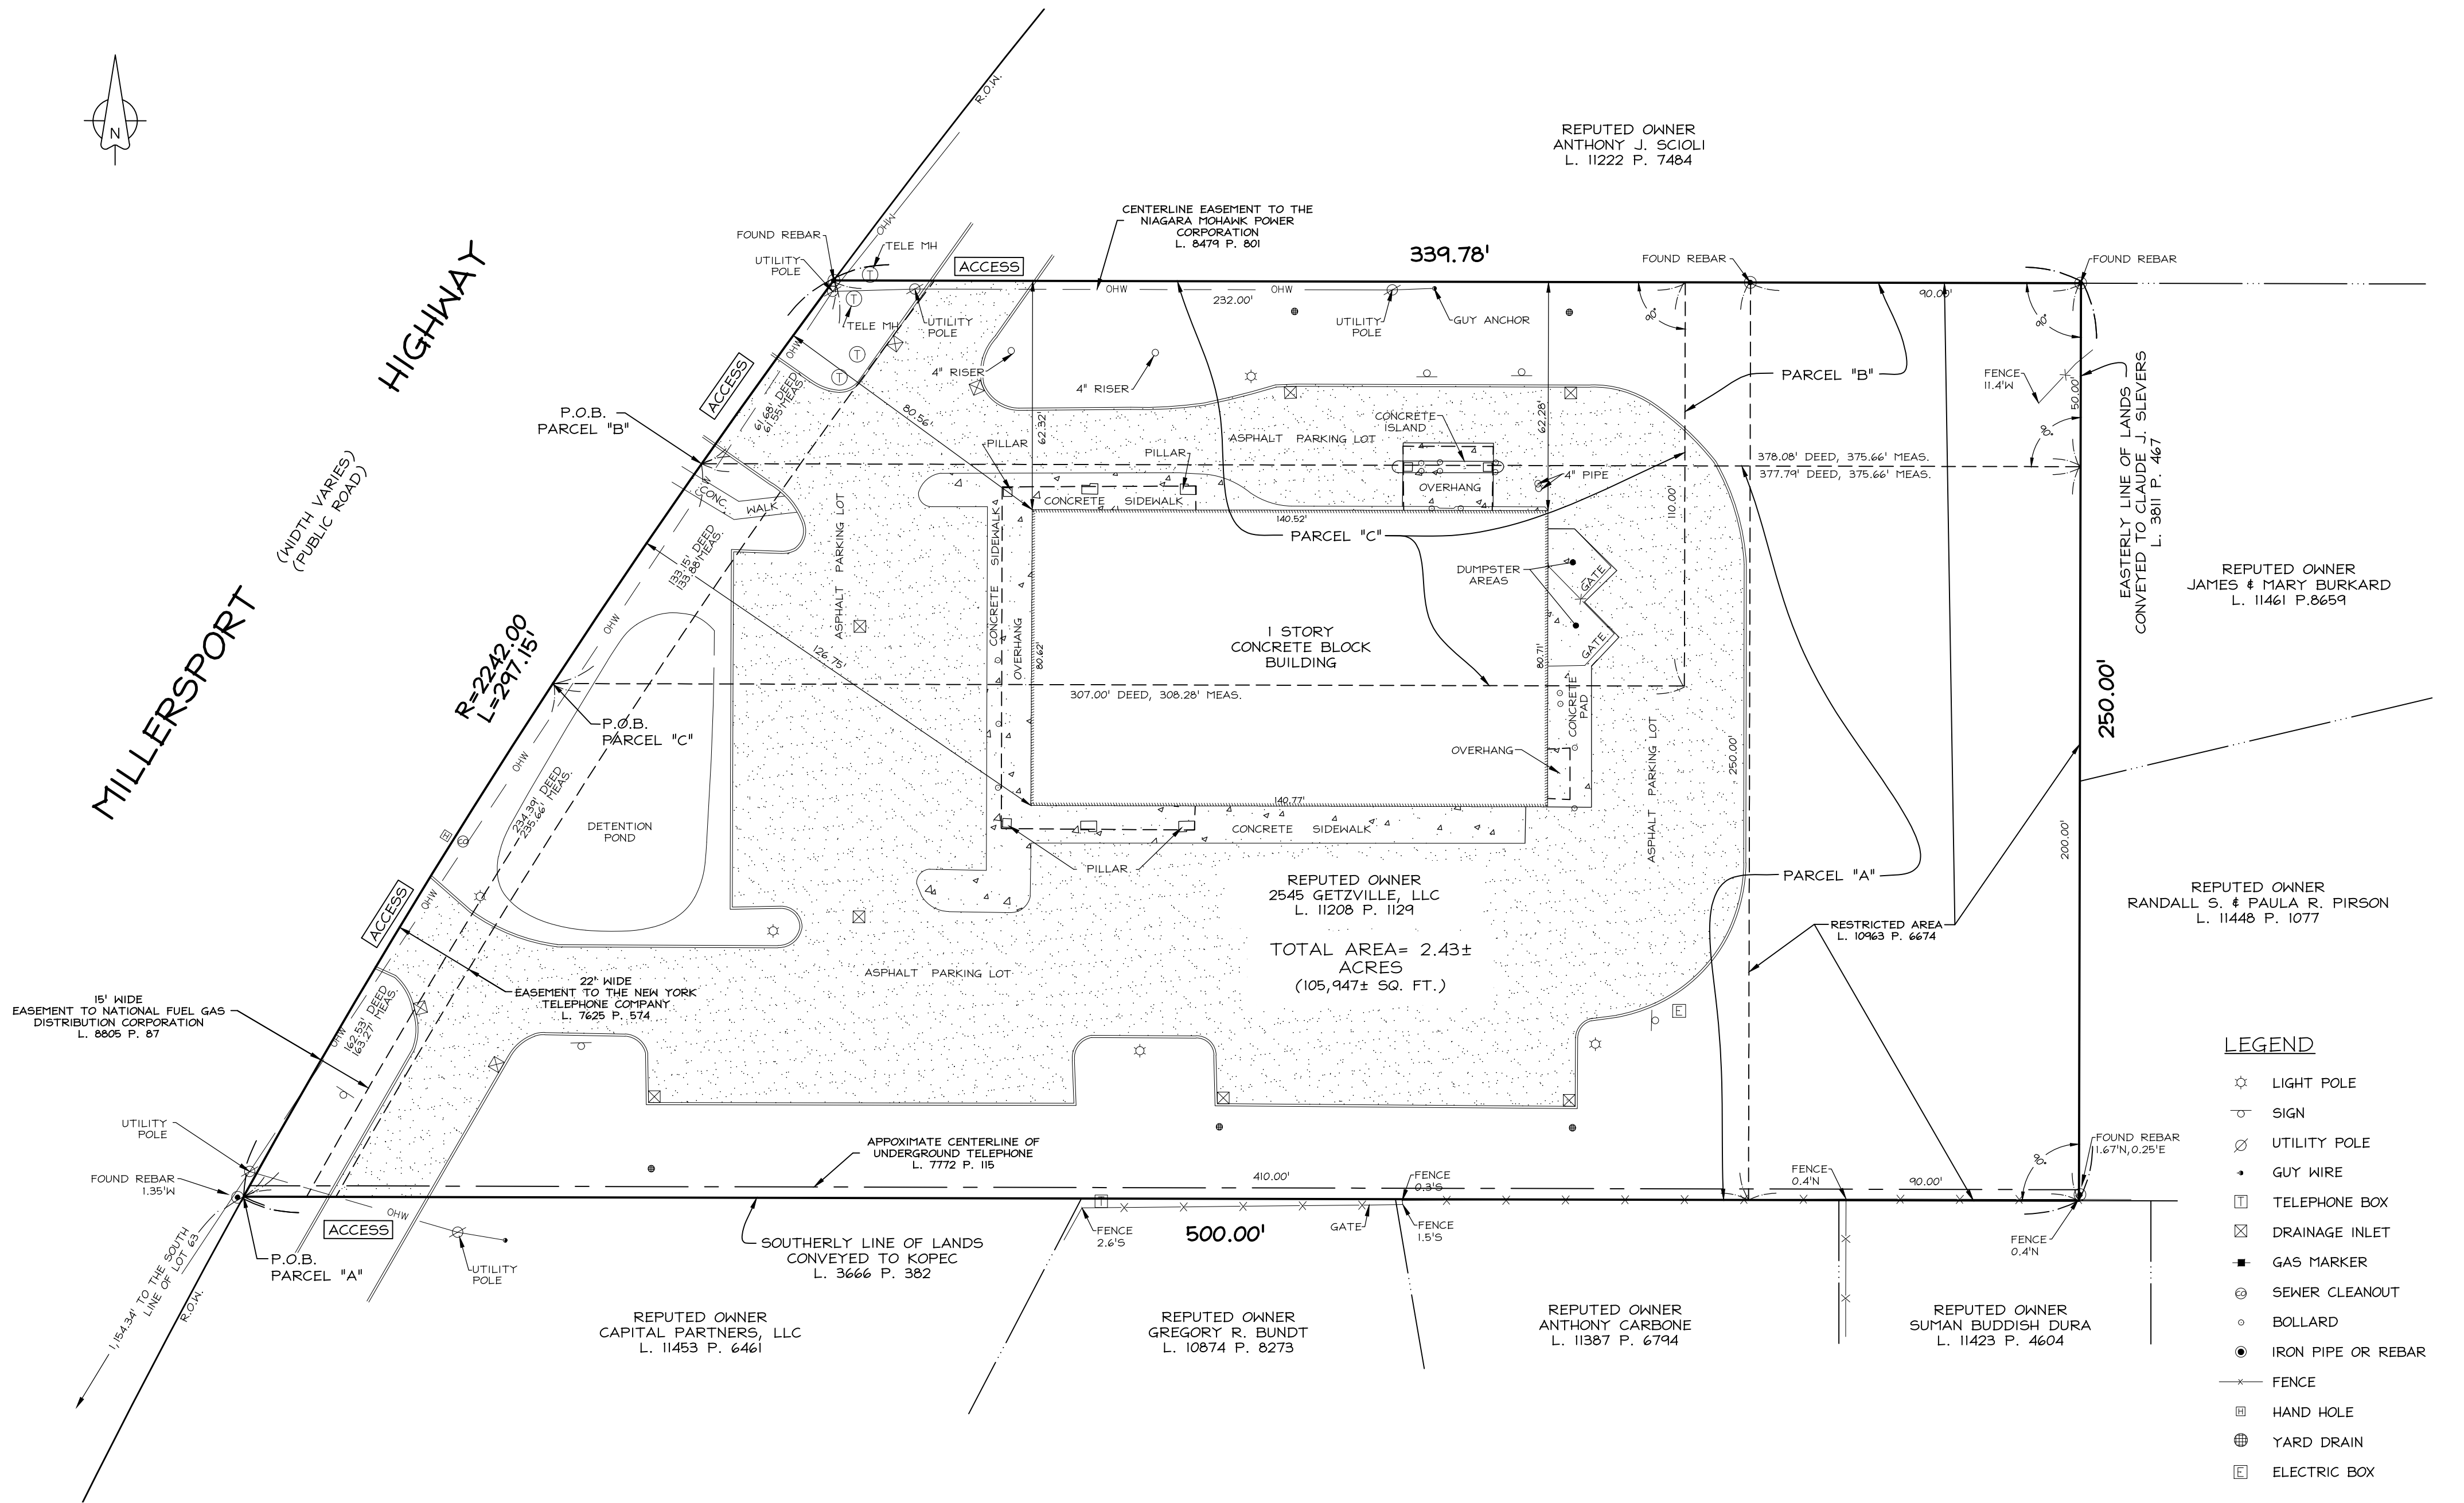


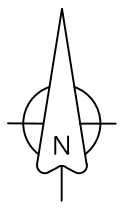

LEGEND

- ☆ LIGHT POLE
- SIGN
- ⊗ UTILITY POLE
- GUY WIRE
- ☐ TELEPHONE BOX
- ⊠ DRAINAGE INLET
- GAS MARKER
- ⊙ SEWER CLEANOUT
- BOLLARD
- IRON PIPE OR REBAR
- FENCE
- ⊞ HAND HOLE
- ⊕ YARD DRAIN
- ⊞ ELECTRIC BOX


THIS SURVEY IS NOT VALID WITH AN AFFIDAVIT OF NO CHANGE

NO MONUMENTS SET OR FOUND AT PROPERTY CORNERS UNLESS NOTED HEREON.

3556 Lake Shore Road, Suite 500, Buffalo, NY 14219
p (716) 827-8000 f (716) 270-6091 www.nussclarke.com

This survey was prepared without the benefit of an abstract of title and is subject to any state of facts that may be revealed by an examination of such.

Unauthorized alterations or additions to any survey, drawing, design, specification, plan or report is a violation of section 7209, provision 2 of the New York State Education Law.

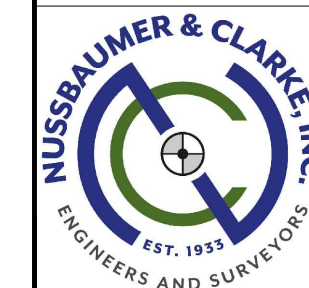

BOUNDARY SURVEY
2545 Millersport Highway
Part of Lot 63, Township 12, Range 7
Holland Land Company's Survey
Town of Amherst
County of Erie, State of New York
Date of Survey: 07/29/2026

Scale: 1" = 30'

Project No.: 1032-0468B

